

top hole 80°26' 16.98" (80.438051)

6065'

bottom hole 80°26' 03.8" (80.434389)

4600'

UNIT IS 49-12-163 SERIES


ALL THE DISTRICT MAPS & PARCELS ARE INCLUDED IN THE 49-12-163 SERIES SEE WW 6A1 FOR COMPLETE BREAKDOWN

Permitted wells shown within 500' of bore hole All water wells within 2000' of top hole shown All buildings of any kind shown within 625' of top hole

NORTH


UTM NAD 83 meters top hole N: 4382197 E: 548255

bottom hole N: 4380719 E: 548719

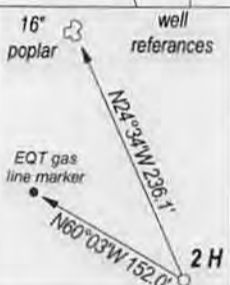

WRIGHT ET AL, +/- 527 ACRE UNIT

D-M-P District-Map-Parcel

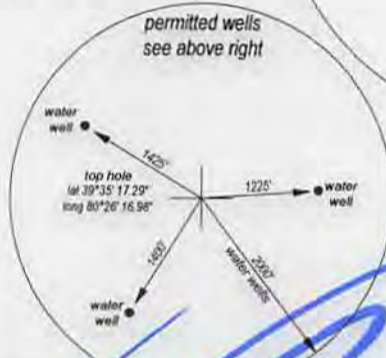

FILE NO. DRAWING NO. SCALE 1" = 2500' MINIMUM DEGREE OF ACCURACY 1:200 PROVEN SOURCE OF ELEVATION GPS OBSERVATION

I, THE UNDERSIGNED, HEREBY CERTIFY THAT THIS PLAT IS CORRECT TO THE BEST OF MY KNOWLEDGE AND BELIEF AND SHOWS ALL THE INFORMATION REQUIRED BY LAW AND THE REGULATIONS ISSUED AND PRESCRIBED BY THE DEPARTMENT OF ENERGY

(SIGNED) PROFESSIONAL SURVEYOR: 551



STATE OF WEST VIRGINIA DEPARTMENT OF ENERGY DIVISION OF OIL AND GAS

DATE MARCH 28TH, 2014 OPERATORS WELL NO. WRIGHT 2H

API 47 - 049 - 02282 H6A STATE COUNTY PERMIT

WELL TYPE: OIL XX GAS XX LIQUID INJECTION WASTE DISPOSAL (IF GAS) PRODUCTION XX STORAGE DEEP SHALLOW XX

LOCATION: ELEVATION 1527' WATER SHED BARTHOLOMEW FORK DISTRICT MANNINGTON COUNTY MARION QUADRANGLE GLOVER GAP

SURFACE OWNER JACKIE & SHEILA RADCLIFF ACREAGE 48.08 OIL & GAS ROYALTY WRIGHT, ET AL LEASE AC +/- 527

PROPOSED WORK: DRILL XX CONVERT DRILL DEEPER REDRILL FRACTURE OR STIMULATE PLUG OFF OLD FORMATION PERFORATE NEW FORMATION OTHER PHYSICAL CHANGE IN WELL PLUG AND ABANDON CLEAN OUT AND REPLUG

TARGET FORMATION MARCELLUS SHALE ESTIMATED DEPTH 7200'

WELL OPERATOR TRANS ENERGY, INC. ADDRESS P. O. BOX 393 ST. MARYS, WV 26170 DESIGNATED AGENT LOREN BAGLEY ADDRESS P. O. BOX 393 ST. MARYS, WV 26170

80°25'00"

LONGITUDE

13405'

top hole 39°35' 17.29" (39.588135)

18110'

bottom hole 39°34' 30.7" (39.575194)


COUNTY NAME:

PREMIT

FORM WW - 6

WRA 4-3-14

05/09/2014

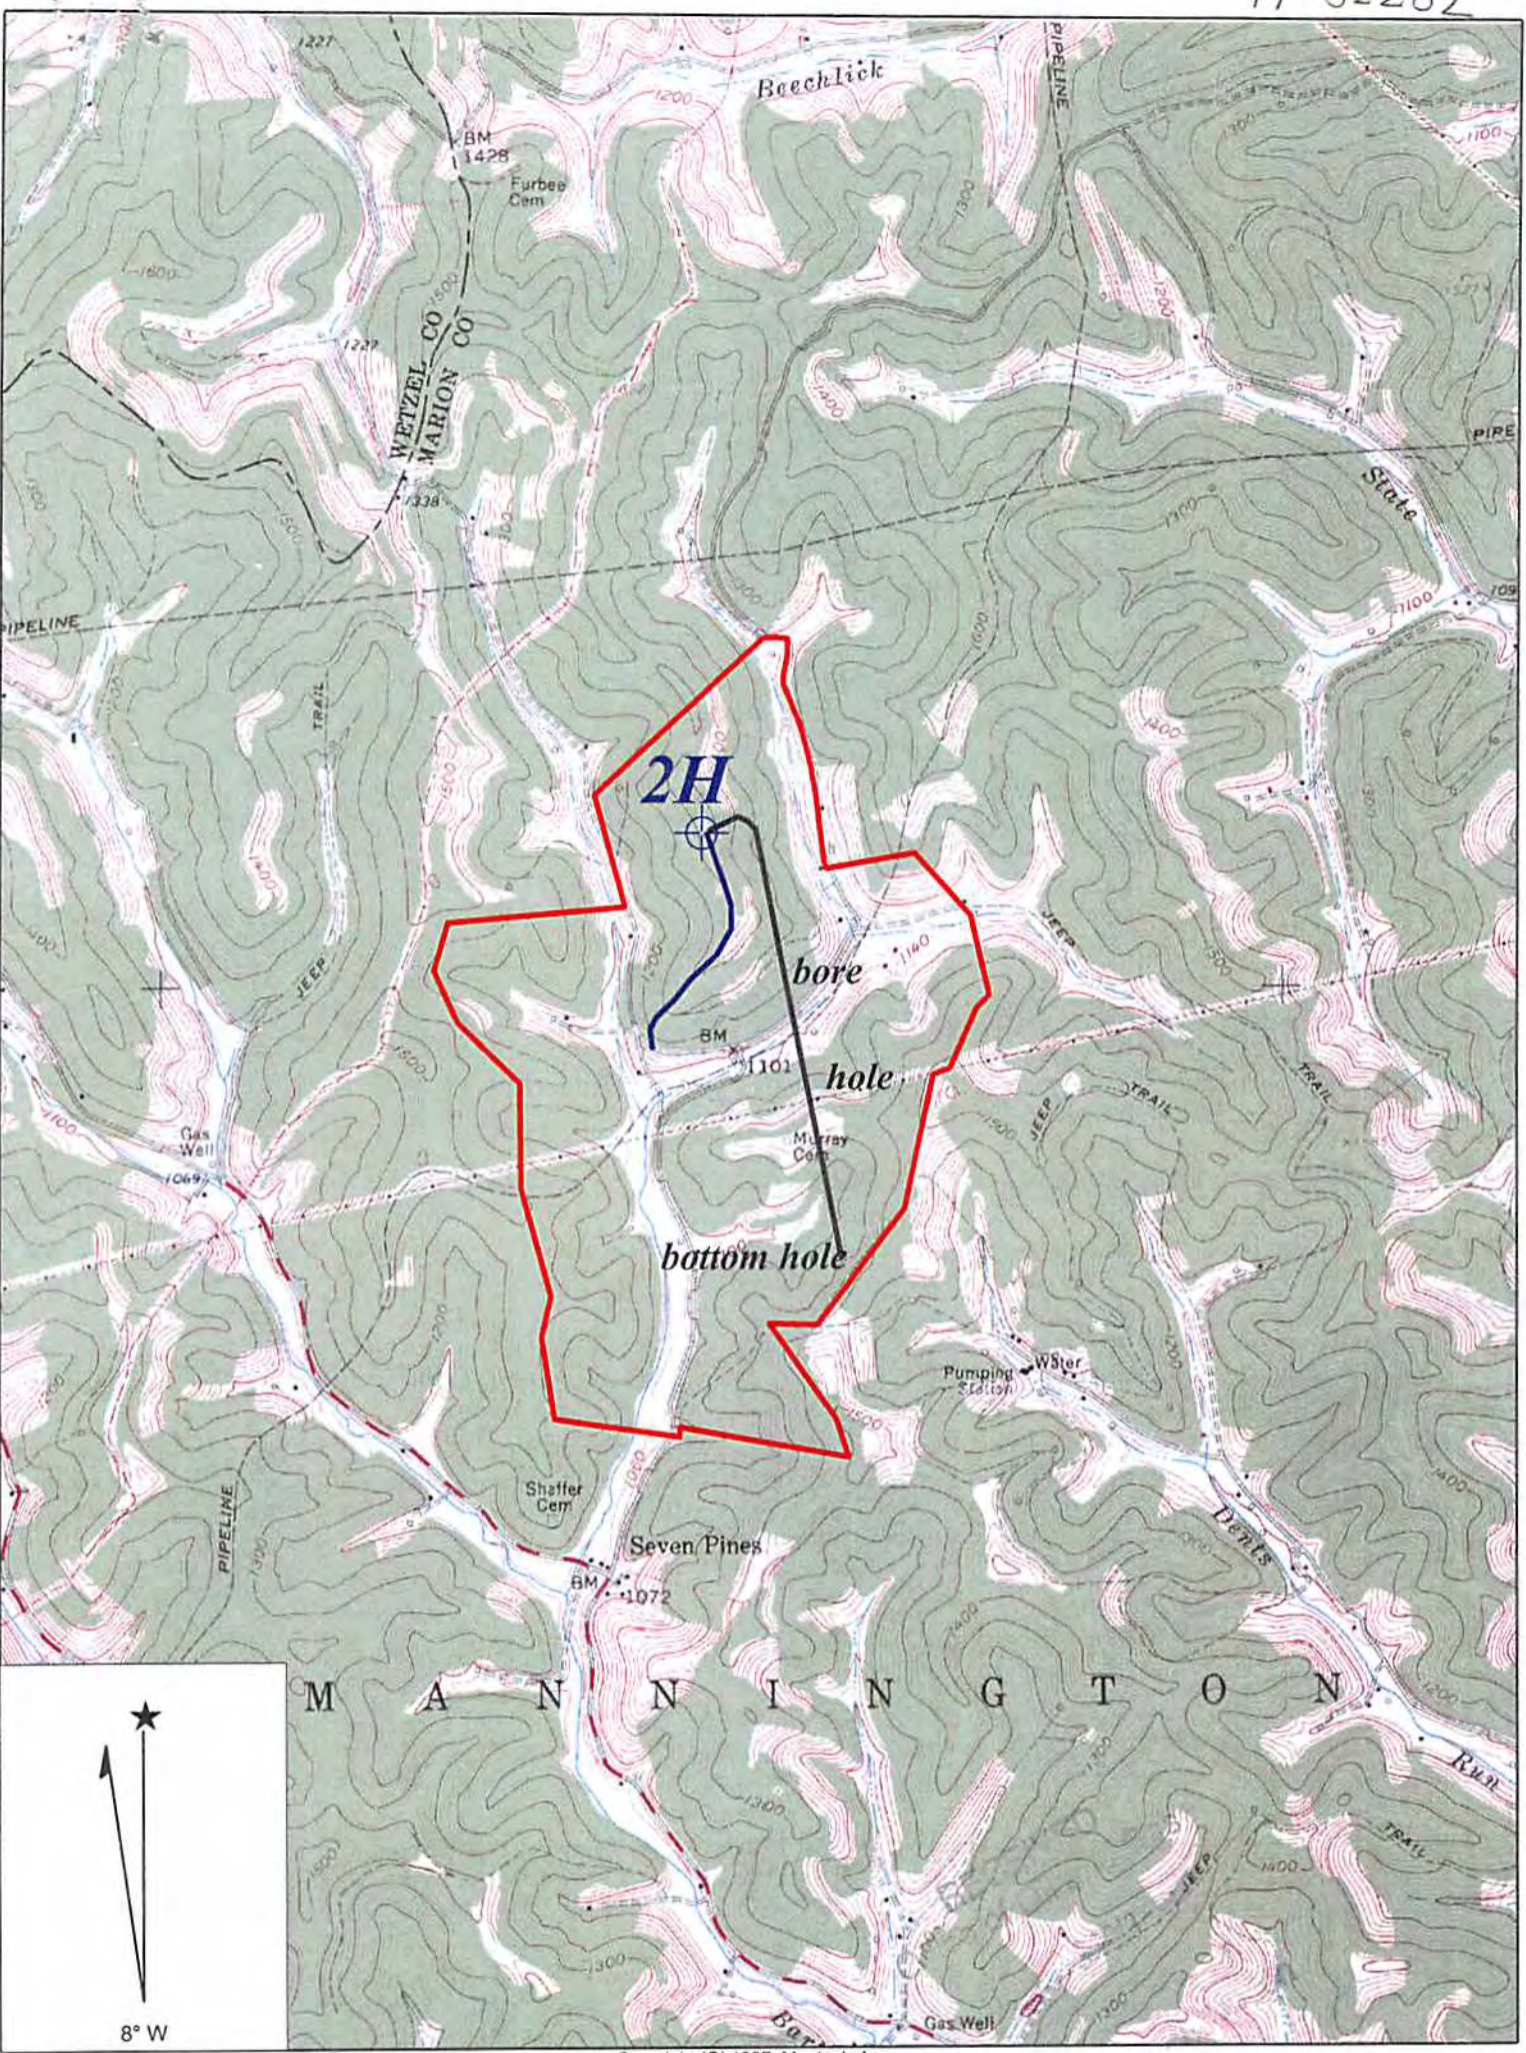

Copyright (C) 1997, Maptech, Inc.

DmH
11-4-13
RC
11-4-13

FOLSOM QUADRANGLE

SCALE 1" = 2000'

TRANS ENERGY, INC.

WELL: WRIGHT 2 H
WRIGHT, ET AL +/- 527 ACRE LEASE

MANNINGTON DISTRICT MARION COUNTY WEST VIRGINIA