



---

west virginia department of environmental protection

---

Office of Oil and Gas  
601 57<sup>th</sup> Street, S.E.  
Charleston, WV 25304  
(304) 926-0450  
fax: (304) 926-0452

Jim Justice , Governor  
Austin Caperton , Cabinet Secretary  
[www.dep.wv.gov](http://www.dep.wv.gov)

Thursday, May 11, 2017  
NOTICE OF PERMIT CANCELLATION  
Vertical / Plugging - 1

CONSOLIDATION COAL COMPANY (A)  
1 BRIDGE STREET

MONONGAH, WV 265540000

Re: Permit cancellation for 3359  
47-049-02377-00-00

The FINAL INSPECTION REPORT for the CANCELLED PERMIT, issued for U.S. Well Number 47-049-02377-00-00 , has been received by the Office of Oil and Gas. The permit has been cancelled as of 05/11/2017 .

If there are any questions, please feel free to contact me at (304) 926- 0450.

James A. Martin  
Chief

Operator's Well Number: 3359  
Farm Name: MILLER, FREELAND W.  
U.S. WELL NUMBER: 47-049-02377-00-00  
Vertical / Plugging - 1  
Date Cancelled: 05/11/2017



Promoting a healthy environment.

05/19/2017

LATITUDE  
39° 32' 30"

NORTH

SURROUNDING WELLS  
WITHIN 1200' RADIUS

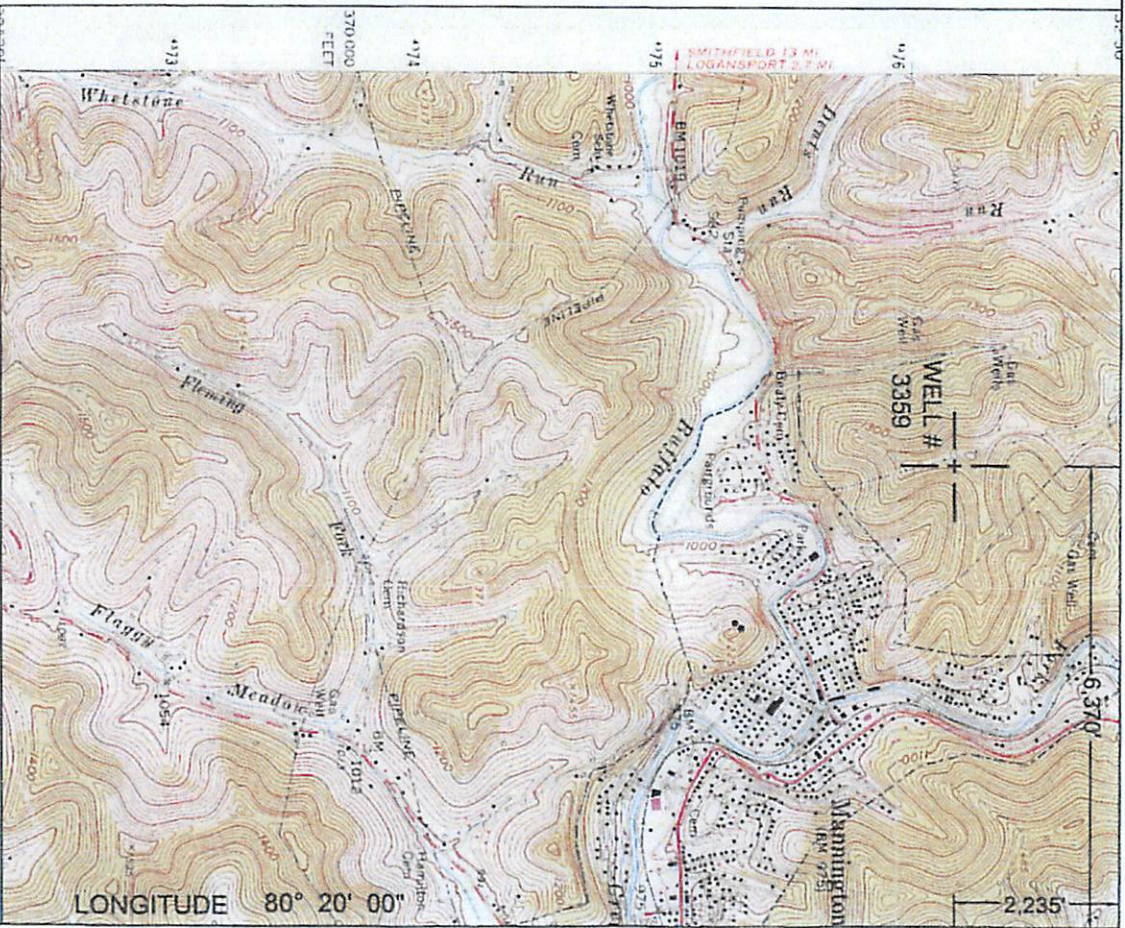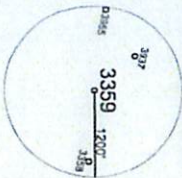

UTM 217N NAD83 CONUS	LAT/LONG, NAD27 CONUS
NORTHING 4,376,409	M 39° 32' 07.7" N
EASTING 555,369	M 80° 21' 21.2" W

**CANCELED**

(\*) DENOTES LOCATION OF WELL ON UNITED STATES TOPOGRAPHIC MAPS.

DATE JANUARY 14, 2015

OPERATORS WELL NO. 3359

API WELL NO. 47 - 49 - 02371 P  
STATE COUNTY PERMIT

I, THE UNDERSIGNED, HEREBY CERTIFY THAT THIS PLAT IS CORRECT TO THE BEST OF MY KNOWLEDGE AND BELIEF AND SHOWS ALL THE INFORMATION REQUIRED BY LAW AND THE REGULATIONS ISSUED AND PRESCRIBED BY THE DEPARTMENT OF ENERGY, P.S. 2002



STATE OF WEST VIRGINIA  
DIVISION OF ENVIRONMENTAL PROTECTION  
OFFICE OF OIL AND GAS



MANNA DEGREE OF ACCURACY 1/2500 FILE NO. MANNINGTON/DWG  
PROVEN SOURCE GPS METADATA OR SCALE 1"=2000'  
COMPANY NETWORK TIED INTO U.S.G.S.

WELL TYPE:  OIL  GAS  LIQUID  WASTE  GAS PRODUCTION  STORAGE  DEEP  SHALLOW

LOCATION: ELEVATION 1404.77' WATER-SHED BUFFALO CREEK  
DISTRICT MANNINGTON COUNTY MARION QUADRANGLE MANNINGTON, WV 7.5  
SURFACE OWNER FREELAND W. MILLER ACREAGE 36.584 ACRES  
ROYALTY OWNER LEASE ACREAGE  
PROPOSED WORK: LEASE NO. \_\_\_\_\_  
DRILL: CONVERT: \_\_\_\_\_ DRILL DEEPER: \_\_\_\_\_ REDRILL: \_\_\_\_\_ FRACTURE OR STIMULATE: \_\_\_\_\_ PLUG OFF OLD: \_\_\_\_\_  
FORMATION: PERFORATE NEW FORMATION: \_\_\_\_\_ PLUG AND ABANDON: \_\_\_\_\_ CLEAN OUT AND REPLUG: \_\_\_\_\_ OTHER: \_\_\_\_\_  
PHYSICAL CHANGE IN WELL (SPECIFY): \_\_\_\_\_ TARGET FORMATION: NONE  
ESTIMATED DEPTH: \_\_\_\_\_

WELL OPERATOR CONSOLIDATION COAL COMPANY DESIGNATED AGENT RONNIE HARSH  
ADDRESS 1 BRIDGE ST., MONONGAH, WV 26554 ADDRESS 1 BRIDGE ST., MONONGAH, WV 26554