


TH: 2033' LAT: 39-35-00

BH: 1363' LAT: 39-35-00

BH: 7482' LON: 80-22-30

TH: 13777' LON: 80-22-30

**Elliott 17H
GLO176
EQT Production Company**

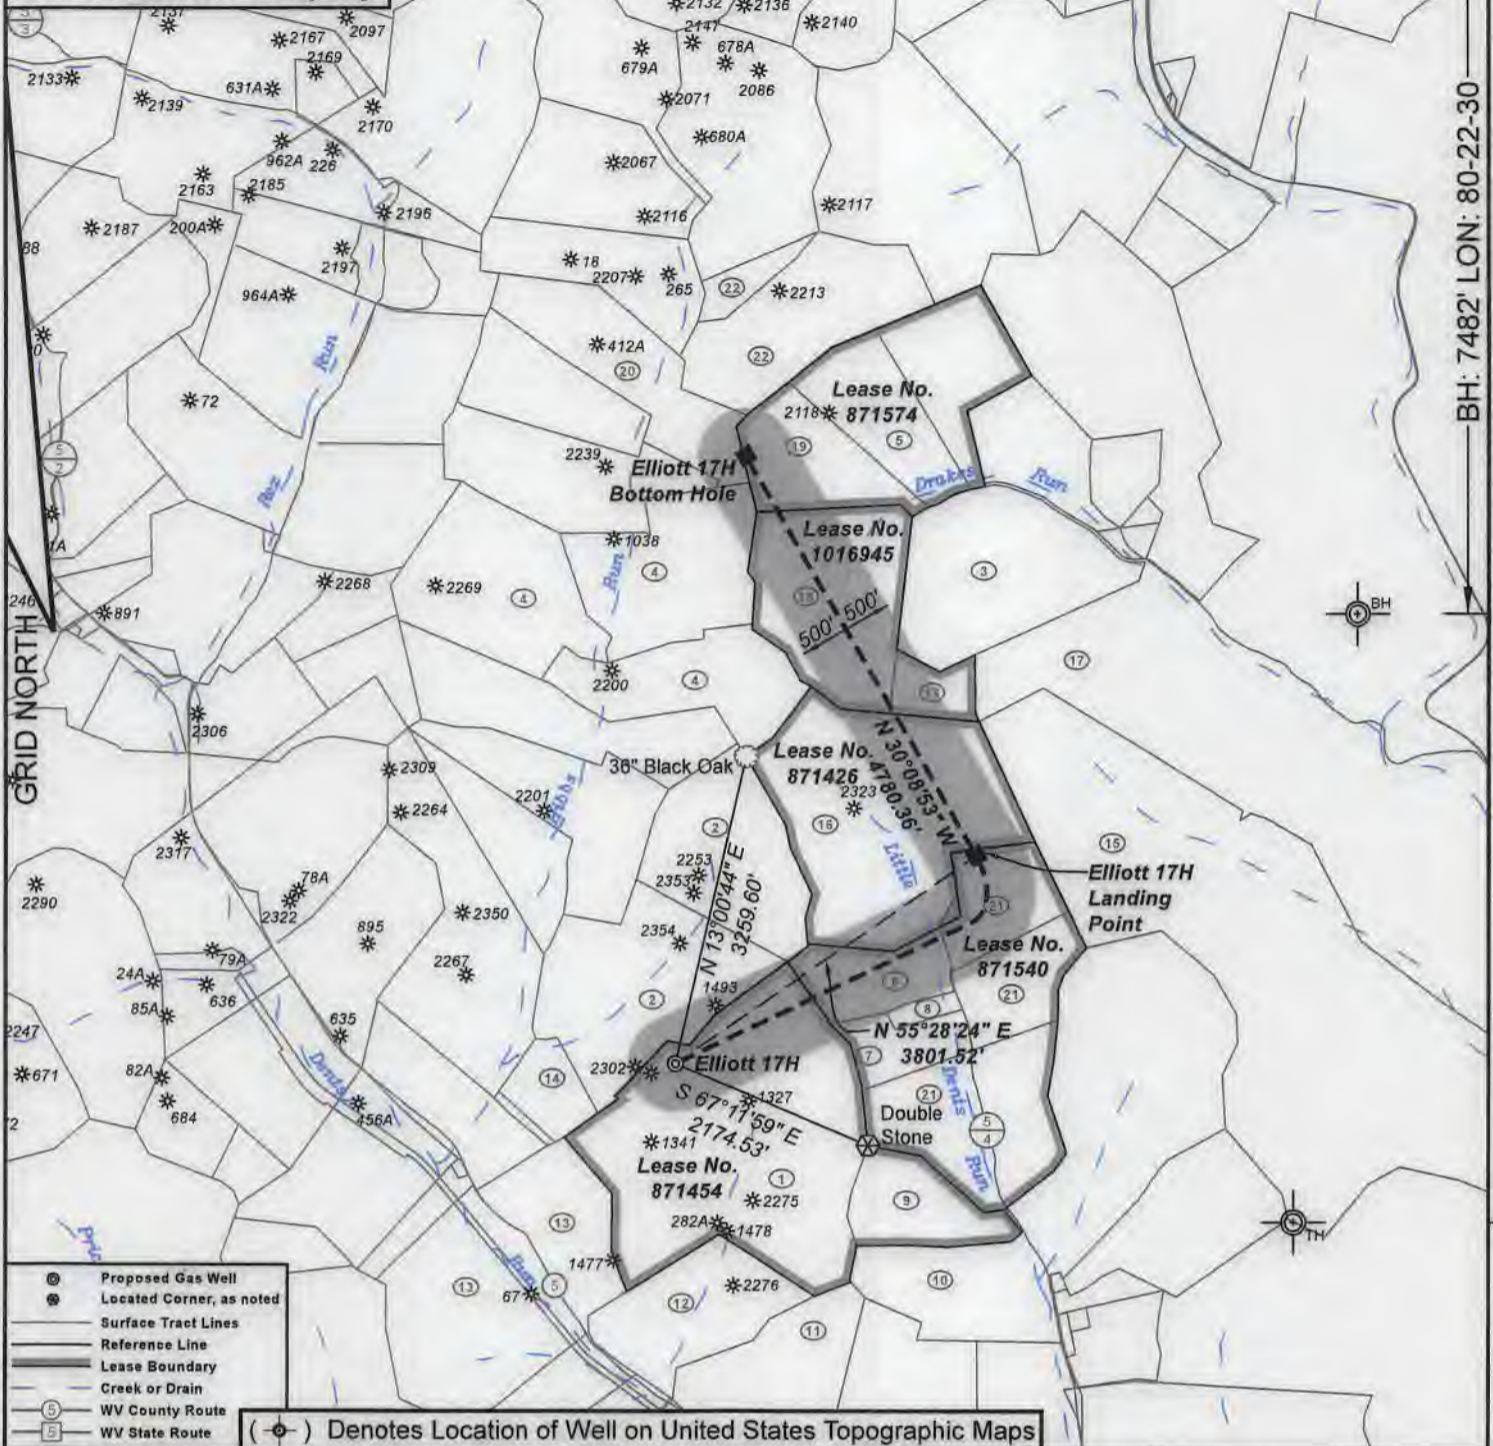

- Proposed Gas Well
- Located Corner, as noted
- Surface Tract Lines
- Reference Line
- Lease Boundary
- Creek or Drain
- WV County Route
- WV State Route

(⊙) Denotes Location of Well on United States Topographic Maps



I, the undersigned, hereby certify that this plat is correct to the best of my knowledge and belief and shows all the information required by law and the regulations issued and prescribed by the Department of Environmental Protection.

Ben R. Singleton

P.S. 2092



SEAL

FILE NO: 48-18
 DRAWING NO: Elliott 17H
 SCALE: 1" = 2000'
 MINIMUM DEGREE OF ACCURACY: 1:2500
 PROVEN SOURCE OF ELEVATION: NGS CORS Station

STATE OF WEST VIRGINIA
 DEPARTMENT OF ENVIRONMENTAL PROTECTION
OIL AND GAS DIVISION




DATE: August 19 20 20
 OPERATOR'S WELL NO.: Elliott 17H
 API WELL NO **H6A**
 47 - 49 - **02506**
 STATE COUNTY PERMIT

WELL TYPE: OIL GAS LIQUID INJECTION WASTE DISPOSAL
 (IF GAS) PRODUCTION: STORAGE DEEP SHALLOW
 LOCATION: ELEVATION: 1343' WATERSHED Tributary of Dents Run QUADRANGLE: Glover Gap
 DISTRICT: Mannington COUNTY: Marion
 SURFACE OWNER: Consolidated Coal Company ACREAGE: 153.25
 ROYALTY OWNER: Randy J. Elliott and Leonard W. Stafford LEASE NO: 871454 ACREAGE: 183
 PROPOSED WORK: DRILL CONVERT DRILL DEEPER FRACTURE OR STIMULATE PLUG OFF OLD FORMATION
 PERFORATE NEW FORMATION OTHER PHYSICAL CHANGE IN WELL (SPECIFY)
 PLUG AND ABANDON CLEAN OUT AND REPLUG TARGET FORMATION: Marcellus ESTIMATED DEPTH:


WELL OPERATOR: EQT Production Company DESIGNATED AGENT: Joseph C. Mallow
 ADDRESS: 400 Woodcliff Drive ADDRESS: 115 Professional Place PO Box 280
 Canonsburg, PA 15317 Bridgeport, WV 26330

**Elliott 17H
GLO176
EQT Production Company**


Tract I.D.	Tax Map No.	Parcel No.	County	District	Surface Tract Owner	Acres
1	34	40	Marion	Mannington	Consolidation Coal Company	153.25
2	34	37	Marion	Mannington	Consolidation Coal Company	133.37
3	32	10	Marion	Mannington	Anna M. Mike, et al	73.51
4	36	21	Marion	Mannington	Consolidation Coal Company	169.49
5	32	13.1	Marion	Mannington	Willis E. Anderson	33.40
6	34	49	Marion	Mannington	Dennis M. & Lisa A. Hayes	24.78
7	34	47	Marion	Mannington	Edward F. Price	23.00
8	34	48	Marion	Mannington	Edward F. Price	3.00
9	34	40.1	Marion	Mannington	Raymond F. & Betty J. Fluharty	29.75
10	34	45	Marion	Mannington	City of Mannington	42.50
11	34	41	Marion	Mannington	Consolidation Coal Company	47.00
12	34	39	Marion	Mannington	Consolidation Coal Company	42.75
13	34	33	Marion	Mannington	Consolidation Coal Company	134.00
14	34	38	Marion	Mannington	Consolidation Coal Company	17.00
15	33	28	Marion	Mannington	Mildred H. Prichard Hairs	379.56
16	32	11	Marion	Mannington	Consolidation Coal Company	116.00
17	32	9	Marion	Mannington	Michael L. & Bette J. Higgs	153.18
18	32	12	Marion	Mannington	James K. & Rose K. Haugh	76.21
19	32	13	Marion	Mannington	Susanne A. & Charles W. Glyn	33.40
20	36	24	Marion	Mannington	CNX Land LLC	47.68
21	33	1	Marion	Mannington	Thomas D. & Aimee J. Haight	106.82
22	31	99	Marion	Mannington	CNX Land LLC	57.25

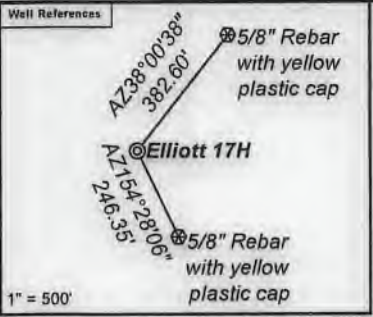

Notes:
 Elliott 17H coordinates are
 NAD 27 N: 382,016.08 E: 1,751,218.93
 NAD 27 Lat: 39.545509 Long: -80.382209
 NAD 83 UTM N: 4,377,506.80 E: 553,099.10
 Elliott 17H Landing Point coordinates are
 NAD 27 N: 384,172.75 E: 1,754,350.86
 NAD 27 Lat: 39.551509 Long: -80.371177
 NAD 83 UTM N: 4,378,179.17 E: 554,042.37
 Elliott 17H Bottom Hole coordinates are
 NAD 27 N: 388,305.47 E: 1,751,949.99
 NAD 27 Lat: 39.562793 Long: -80.379835
 NAD 83 UTM N: 4,379,426.37 E: 553,289.94
 West Virginia Coordinate system of 1927 (North Zone) based upon Differential GPS Measurements.
 Plat orientation, corner and well ties are based upon the grid north meridian.
 Well location references are based upon the grid north meridian.
 UTM coordinates are NAD83, Zone 17, Meters.

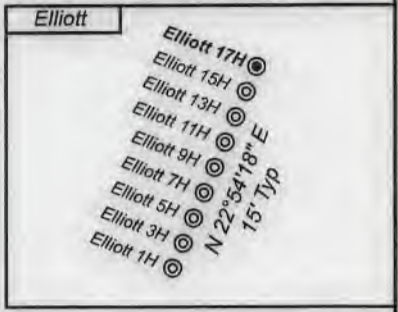

Lease No.	Owner	Acres
871540	Country Roads Minerals, LLC, et al.	89.75
871426	John D. Haskins, III	117
1016945	Ferrari VI OG, LLC., Bradley W. Thomas, Robert F. Horner and Jacob G. Ford, et al.	78.21
871574	Robert L. Gunter, Jr., et al.	100.209

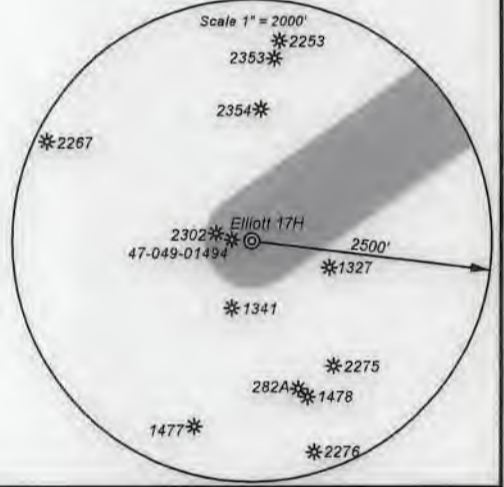

I, the undersigned, hereby certify that this plat is correct to the best of my knowledge and belief and shows all the information required by law and the regulations issued and prescribed by the Department of Environmental Protection.

Ben R. Singleton
 P.S. 2092



SEAL

FILE NO: 48-18
 DRAWING NO: Elliott 17H
 SCALE: 1" = 2000'
 MINIMUM DEGREE OF ACCURACY: 1:2500
 PROVEN SOURCE OF ELEVATION: NGS CORS Station



DATE: August 19 20 20
 OPERATOR'S WELL NO.: Elliott 17H
 API WELL NO
 47 - 49 - 02506
 STATE COUNTY PERMIT

WELL TYPE: OIL GAS LIQUID INJECTION WASTE DISPOSAL
 (IF GAS) PRODUCTION: STORAGE DEEP SHALLOW
 LOCATION: ELEVATION: 1343' WATERSHED Tributary of Dents Run QUADRANGLE: Glover Gap
 DISTRICT: Mannington COUNTY: Marion
 SURFACE OWNER: Consolidated Coal Company ACREAGE: 153.25
 ROYALTY OWNER: Randy J. Elliott and Leonard W. Stafford LEASE NO: 871454 ACREAGE: 183
 PROPOSED WORK: DRILL CONVERT DRILL DEEPER FRACTURE OR STIMULATE PLUG OFF OLD FORMATION
 PERFORATE NEW FORMATION OTHER PHYSICAL CHANGE IN WELL (SPECIFY)
 PLUG AND ABANDON CLEAN OUT AND REPLUG TARGET FORMATION: Marcellus ESTIMATED DEPTH:

WELL OPERATOR: EQT Production Company DESIGNATED AGENT: Joseph C. Mallow
 ADDRESS: 400 Woodcliff Drive ADDRESS: 115 Professional Place PO Box 280
 Canonsburg, PA 15317 Bridgeport, WV 26330