


Radcliff 16H
Radcliff
EQT Production Company

Tract I.D.	Tax Map No.	Parcel No.	County	District	Surface Tract Owner	Acres
1	40	10.1	Marion	Mannington	Jackie D. & Sheila L. Radcliff	48.08
2	40	10	Marion	Mannington	Shelly L. Nelson	43.03
3	40	3	Marion	Mannington	Jason G. & Heather R. Stout	99.75
4	40	2	Marion	Mannington	Lula B. Knight	56.32
5	40	11	Marion	Mannington	Clarence W. Sweeney	63
6	40	12	Marion	Mannington	Jackie D. & Sheila L. Radcliff	27.35
7	40	13	Marion	Mannington	Shelly L. Nelson	19.75
25	39	3	Marion	Mannington	Thomas G. & Theresa A. Jones	10.25
26	39	5	Marion	Mannington	Thomas G. & Theresa A. Jones	61.85
28	38	21	Marion	Mannington	Dennis G. & Louise M. Hayes	74.885
50	38	11	Marion	Mannington	Yulia Nikolaeva	115
79	38	19	Marion	Mannington	Dorothy D. Hendershot	38.246
80	38	19.4	Marion	Mannington	William E. Hendershot	39.702
81	38	15	Marion	Mannington	Michael & Julia A. Billie	58.67
82	38	21.2	Marion	Mannington	Douglas E. & Debora J. Mafield	54.669
83	38	20	Marion	Mannington	Dennis G. & Louise M. Hayes	59.24
85	26	16	Marion	Mannington	Jason G. & Heather R. Stout	48.12
86	39	2	Marion	Mannington	Lula B. Knight	43.39
88	38	21.1	Marion	Mannington	Ronald & Jean Hayes	21.55
94	40	9	Marion	Mannington	Karl A. Goud	35.32
95	40	4	Marion	Mannington	EBX-EM LLC	20.8
96	NA	NA	Marion	Mannington	Tax Info Not Available	NA
97	26	15	Marion	Mannington	Jason G. & Michelle R. Stout	91.9
98	39	15	Marion	Mannington	Jason G. & Michelle R. Stout	7.5
99	26	17	Marion	Mannington	Jason G. & Michelle R. Stout	57
100	39	16	Marion	Mannington	Jason G. & Michelle R. Stout	7.351
101	39	7	Marion	Mannington	Dennis Markel & John Pheasant	84
102	39	9	Marion	Mannington	Dennis Markel & John Pheasant	62.5
103	39	11.2	Marion	Mannington	Michael F. & Kerri Berthy	7.01
104	38	19.2	Marion	Mannington	Dorothy D. Hendershot	2.245
105	38	19.5	Marion	Mannington	Dorothy D. Hendershot	1.456
106	38	19.3	Marion	Mannington	Robin R. Smith & James W. Hendershot	1.01
107	38	19.1	Marion	Mannington	David A. Wright	1.17
108	39	11.1	Marion	Mannington	Kerry Orloff & Michael Berthy	1.92
109	39	11.3	Marion	Mannington	Kerri F. & Michael F. Berthy	9.11
110	39	11.4	Marion	Mannington	Lynn E. Sturm	2.73
111	38	18	Marion	Mannington	William D. Crouser	0.25
120	26	12	Marion	Mannington	EBX-EM LLC	152.25
121	26	17	Marion	Mannington	Jason G. & Michelle R. Stout	57
122	39	1	Marion	Mannington	Albert C. Woods Heirs	90.6
123	39	8	Marion	Mannington	Dennis Markel & John Pheasant	128.635
128	26	18	Marion	Mannington	EBX-EM LLC	41
129	26	3	Marion	Mannington	Thomas C. Carpenter, et al.	150.95
130	26	2.1	Marion	Mannington	Larry Goll	160.04
131	28	19	Marion	Mannington	Rickey C. Bennett	94.12
132	39	14	Marion	Mannington	Lee R. & Sherri L. Taylor	36.09
133	39	13.1	Marion	Mannington	Michael F. & Kerri Berthy	9.26
134	39	10	Marion	Mannington	Dennis Markel & John Pheasant	12.17
135	39	11	Marion	Mannington	Michael F. & Kerri Berthy	7
144	38	20.1	Marion	Mannington	Donald Malone	0.5

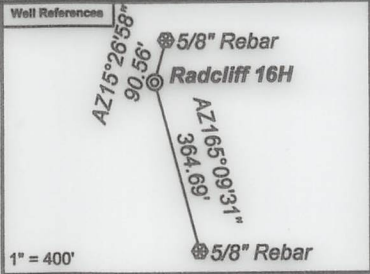

As-Drilled Well Information:
Radcliff 16H coordinates are
NAD 83 N: 397,638.78 E: 1,704,136.29
NAD 83 UTM N: 4,382,174.94 E: 548,253.79
Radcliff 16H Landing Point coordinates are
NAD 83 N: 397,759.28 E: 1,706,614.16
NAD 83 UTM N: 4,382,224.25 E: 549,008.09
Radcliff 16H Bottom Hole coordinates are
NAD 83 N: 388,755.04 E: 1,710,783.53
NAD 83 Lat: 39.563747 Long: -80.414135
NAD 83 UTM N: 4,379,502.19 E: 550,324.13
West Virginia Coordinate system of 1983 (North Zone)
based upon Differential GPS Measurements.
Plat orientation, corner and well ties are based upon
the grid north meridian.
Well location references are based upon the grid north
meridian.
UTM coordinates are NAD83, Zone 17, Meters.

Radcliff

Radcliff 18H ☉

Radcliff 16H ☉

Radcliff 14H ☉

Radcliff 12H ☉


Radcliff 10H ☉

Radcliff 8H ☉

Radcliff 6H ☉


Radcliff 4H ☉

Lease No.	Owner	Acres
109790001	Rebecca R. Shuttlesworth, et al.	1090
174985003	Country Roads Minerals, LLC, et al.	59
127156000	EQT Production Company, et al.	97.25
123980002	Country Roads Minerals, LLC, et al.	9
127156000	EQT Production Company, et al.	84
234650002	Paul Edward Dennison, et al.	128.635
228726001	Bounty Minerals, LLC	62.5
124408000	EQT Production Company, et al.	59.75
123819	XTO Energy, Inc.	77.948
171642001	XTO Energy, Inc.	512.948872

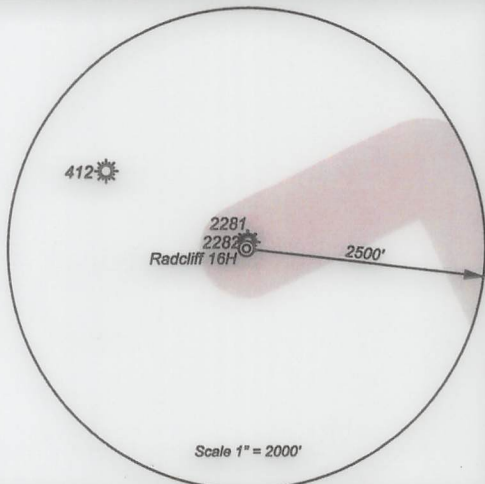

I, the undersigned, hereby certify that this plat is correct to the best of my knowledge and belief and shows all the information required by law and the regulations issued and prescribed by the Department of Environmental Protection.

Ben R. Singleton
P.S. 2092

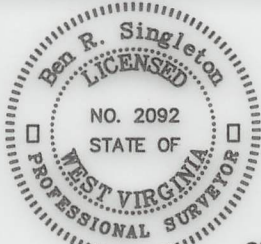

SEAL

FILE NO: 113-21
DRAWING NO: Radcliff 16H
SCALE: 1" = 2000'
MINIMUM DEGREE OF ACCURACY: 1:2500
PROVEN SOURCE OF ELEVATION: NGS CORS Station

STATE OF WEST VIRGINIA
DEPARTMENT OF ENVIRONMENTAL PROTECTION
OIL AND GAS DIVISION



DATE: April 23 20 24
OPERATOR'S WELL NO.: Radcliff 16H
API WELL NO
47 - 049 - 02514
STATE COUNTY PERMIT

WELL TYPE: ☐ OIL ☒ GAS ☐ LIQUID INJECTION ☐ WASTE DISPOSAL
(IF GAS) PRODUCTION: ☐ STORAGE ☐ DEEP ☒ SHALLOW
LOCATION: ELEVATION: 1493' WATERSHED Bartholomew Fork QUADRANGLE: Glover Gap
DISTRICT: Mannington COUNTY: Marion
SURFACE OWNER: Jackie D. & Sheila L. Radcliff ACREAGE: 48.08
ROYALTY OWNER: Rebecca R. Shuttlesworth, et al. LEASE NO: 109790001 ACREAGE: 1090
PROPOSED WORK: ☒ DRILL ☐ CONVERT ☐ DRILL DEEPER ☒ FRACTURE OR STIMULATE ☐ PLUG OFF OLD FORMATION
☐ PERFORATE NEW FORMATION ☐ OTHER PHYSICAL CHANGE IN WELL (SPECIFY)
☐ PLUG AND ABANDON ☐ CLEAN OUT AND REPLUG TARGET FORMATION: Marcellus ESTIMATED DEPTH: 7916'

WELL OPERATOR: EQT Production Company DESIGNATED AGENT: Joseph C. Mallow
ADDRESS: 400 Woodcliff Drive ADDRESS: 427 Midstate Drive
Canonsburg, PA 15317 Clarksburg, WV 26301