


WELL #71395, API #47-049-02532
WELL #71396, API #47-049-02533
WELL #71398, API #47-049-02548

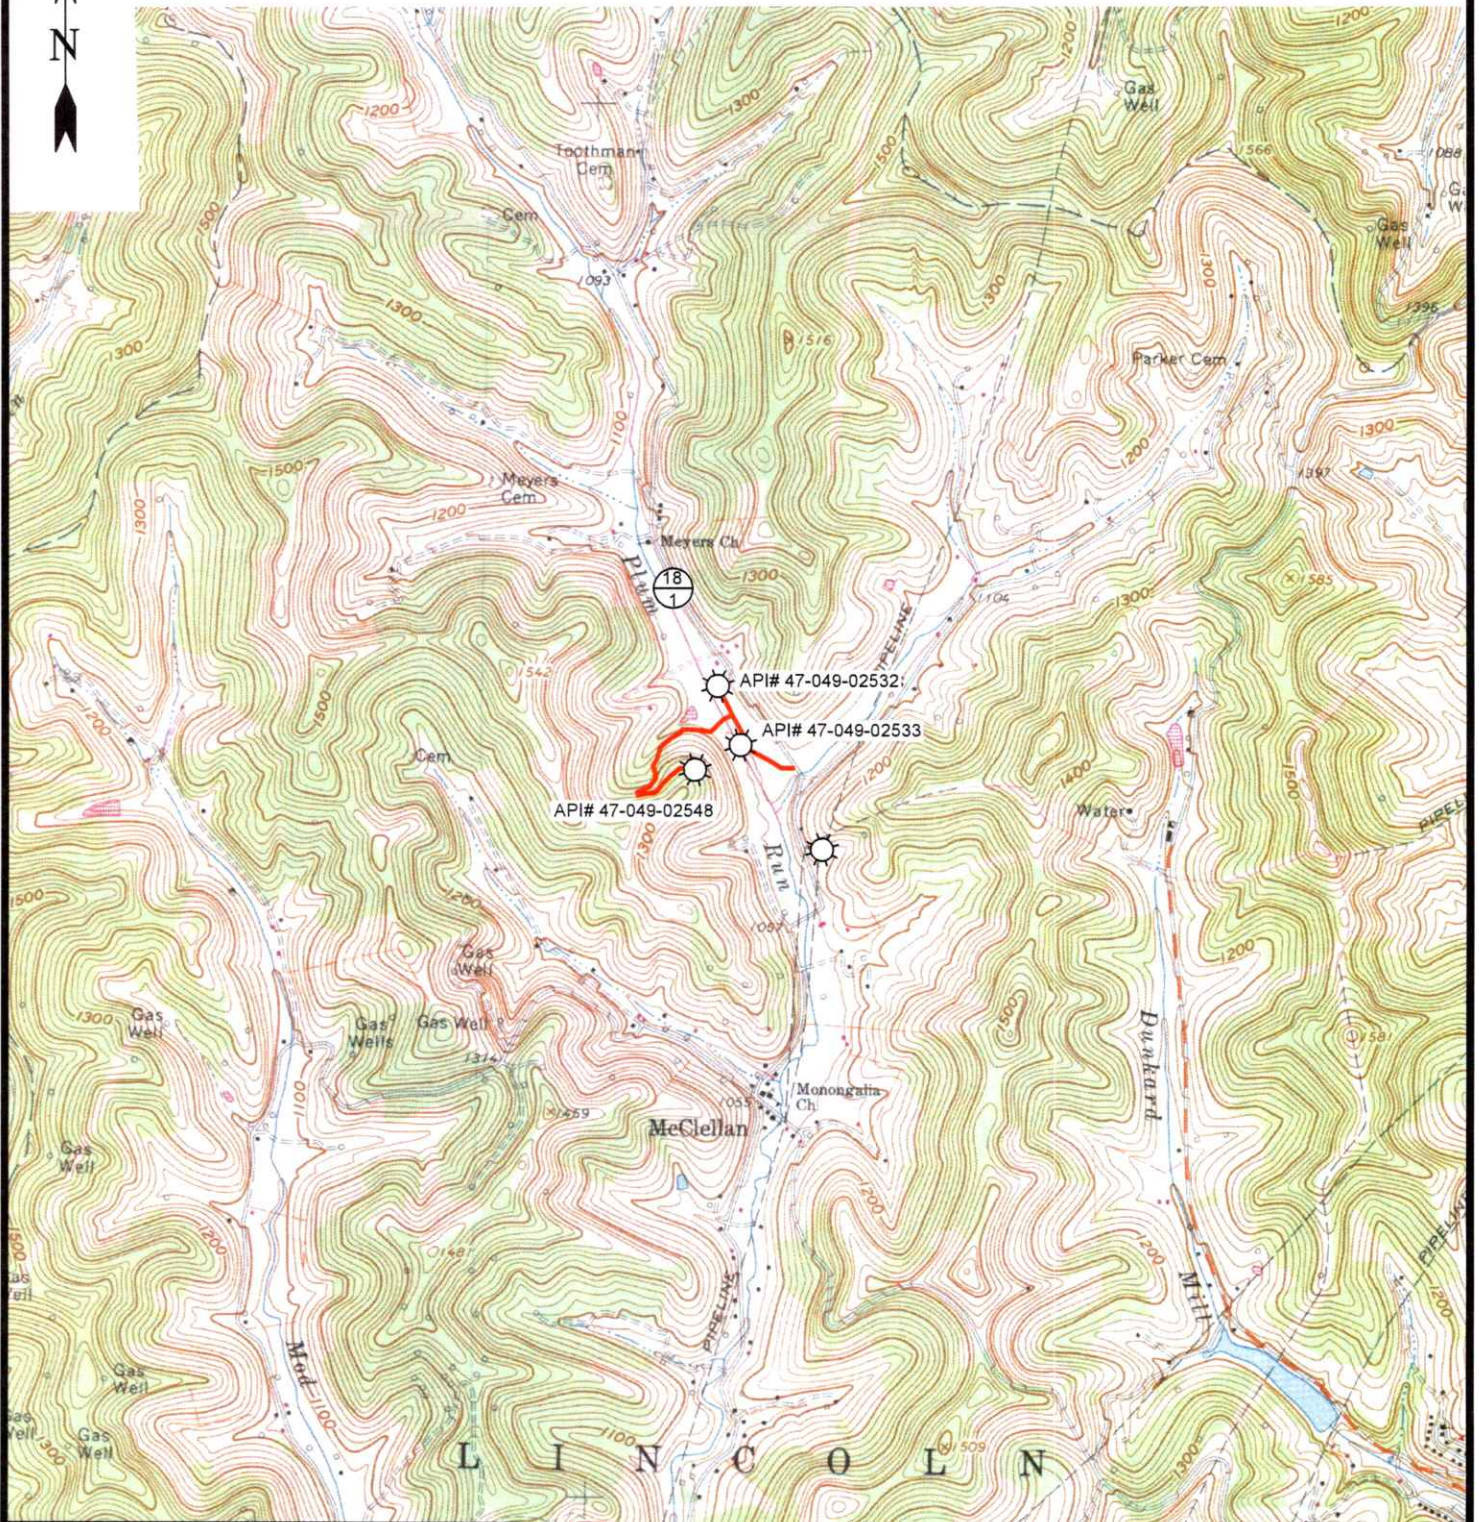

12 Vanhorn Drive | P.O. Box 150 | Glenville, WV 26351 | 304.462.5534
1412 Kanawha Boulevard, East | Charleston, WV 25301 | 304.348.3952
254 East Beckley Bypass | Beckley, WV 25801 | 304.255.5296

slsnv.com

MANNINGTON 7.5' USGS QUAD

SCALE: 1"=2000'

0' 2000' 4000'




DRAWN BY	FILE NO.	DATE	CADD FILE:
GF	9523	3-27-25	9523-SURV-TOPO-R00-GF-032725.DWG

RECEIVED
Office of Oil and Gas
Conservation
APR 21 2025
WV Department of
Environmental Protection

05/02/2025

page of

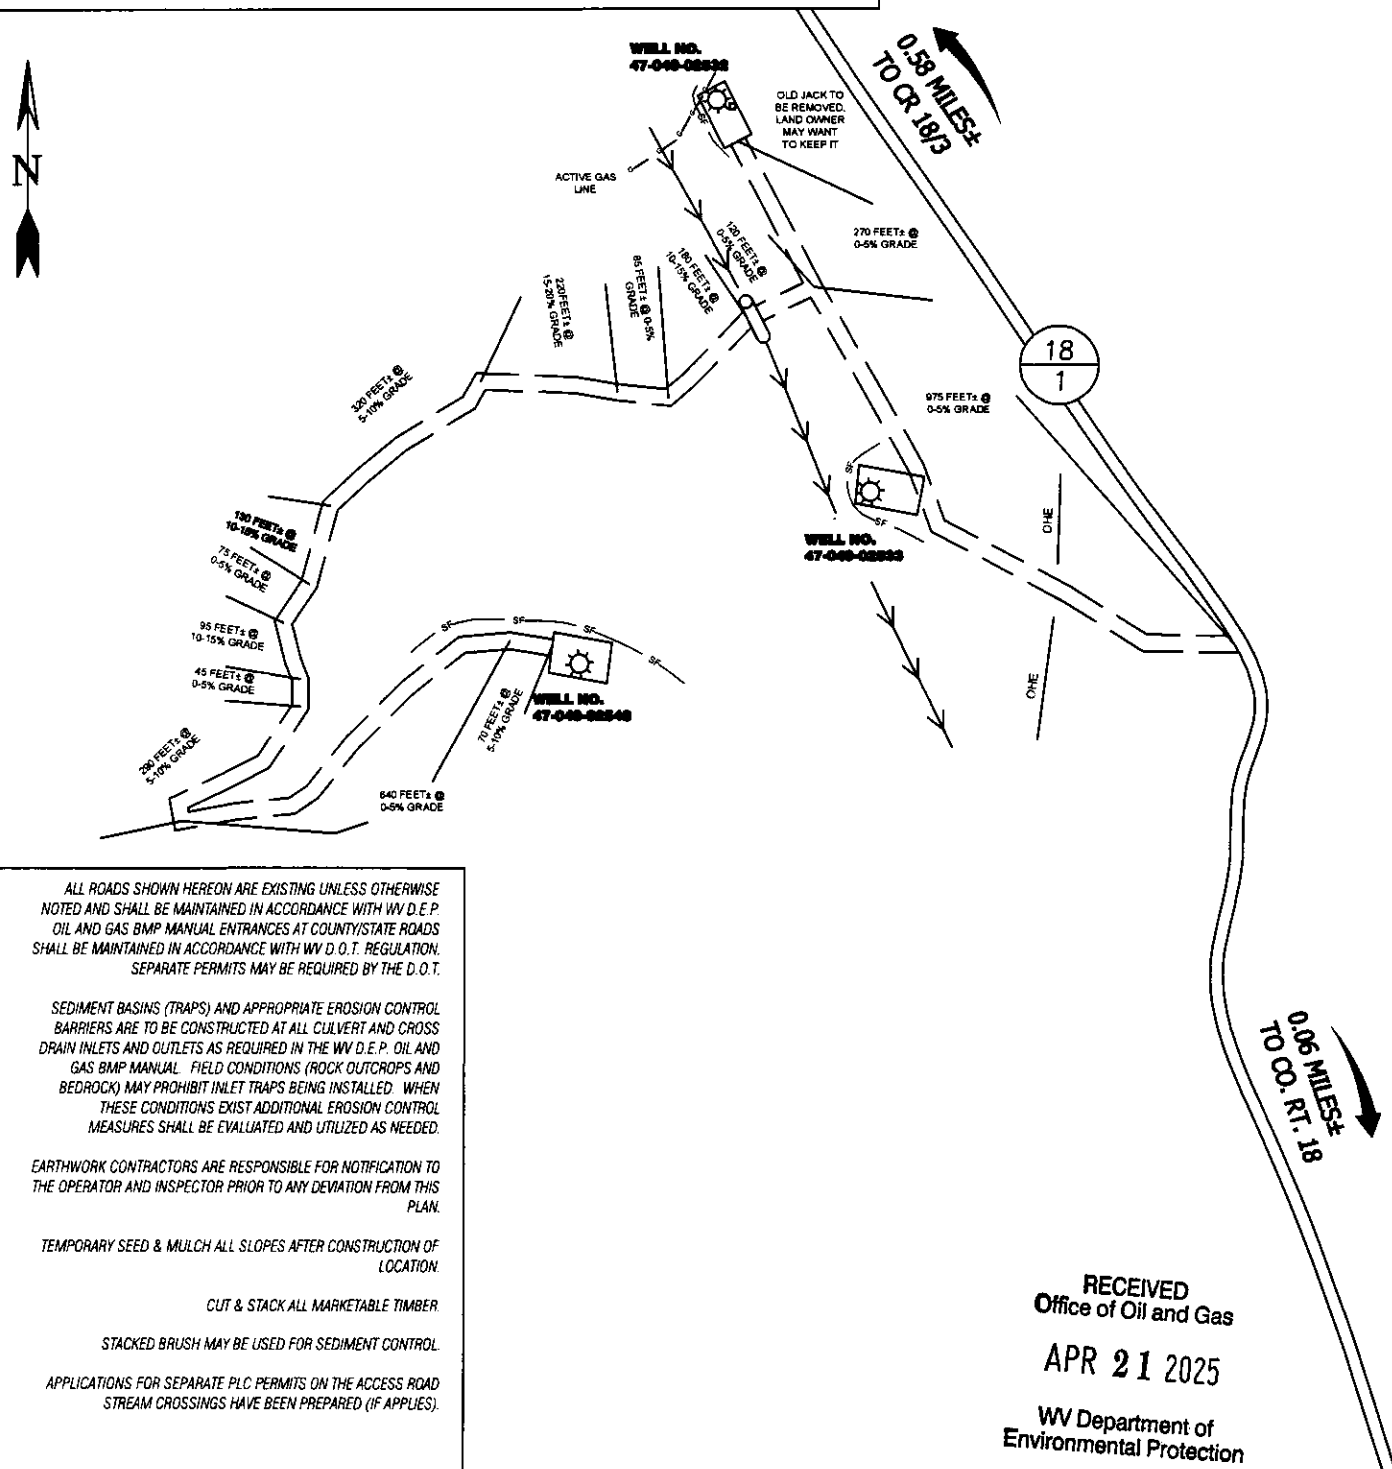

RECEIVED
Office of Oil and Gas
APR 21 2025
WV Department of
Environmental Protection

= PROPOSED CULVERT (U)  = EXISTING CULVERT 
 15' MIN. UNLESS OTHERWISE NOTED
 = APPROXIMATE LIMITS OF DISTURBANCE  = PROPOSED STREAM CROSSING (X) 

0' 300' 600'



12 Vanhorn Drive | P.O. Box 150 | Glenville, WV 26351 | 304.462.5634
1412 Kanawha Boulevard, East | Charleston, WV 25301 | 304.346.3952
254 East Beckley Bypass | Beckley, WV 25801 | 304.355.5296

05/02/2025

CADD FILE: 9523-SURV-REC-R00- GE-032725 DWG	DATE 3-27-25	FILE NO. 9523	DRAWN BY GF
---	-----------------	------------------	----------------


WELL NO. 71395
API# 47-049-02532NAD'83 GEO. LAT-(N) 39.566041 LONG-(W) 80.286575
NAD'83 UTM (M)(ZONE 17) N. 4,379,836.9 E. 561,281.811-3-14
EVELYNE E. FLUHARTY
61.75 AC.**WELL #71395**
API# 47-049-0253211-2-18.1
FAY & DANIEL R. KRETZER
8.51 AC.11-2-18
ALLEN L. & A. FAY PARKER
60.57 AC.11-2-11
ROY E. TALKINGTON
12.55 AC.11-2-12
ROY E. TALKINGTON
14 AC.11-2-17
LARRY A. & MELANIE D.
KINCELL
59.25 AC.11-4-8
PATRICK N. WILSON
0.41 AC.11-4-7
MARJORIE L. STEVENS
8.93 AC.11-4-9
PATRICK N. WILSON
3.98 AC.11-4-10
SHAWN L. & BARBARA A.
RINEHART
31 AC.11-3-15
DENZIL L. & EMMA L. PARKER
113.87 AC.11-3-15.4
ALLEN L. & A. FAY PARKER
6.30 AC.**LEGEND**

LEASE LINE
SURFACE LINE
TIE LINE
CREEK
ROAD
COUNTY ROUTE
PROPOSED WELL
EXISTING WELL
PERMITTED WELL

DISTRICT-TAXMAP-PARCEL 00-00-00

NOTES ON SURVEY1. WELL SPOT CIRCLE & TOPO
MARK SCALE IS 1"=2000'.12 Vanhorn Drive | P.O. Box 150 | Glenville, WV 26351 | 304.462.8634
1412 Kanawha Boulevard, East | Charleston, WV 25301 | 304.346.3952
254 East Beckley Bypass | Beckley, WV 25801 | 304.255.5296
slsvv.com

I THE UNDERSIGNED, HEREBY CERTIFY THAT
THIS PLAT IS CORRECT TO THE BEST OF MY
KNOWLEDGE AND BELIEF AND SHOWS ALL
THE INFORMATION REQUIRED BY LAW AND
THE REGULATIONS ISSUED AND PRESCRIBED
BY THE DIVISION OF ENVIRONMENTAL PROTECTION.

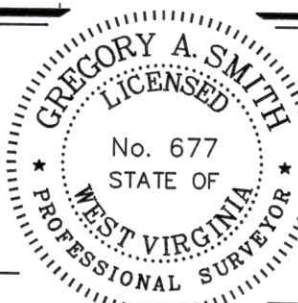P.S.
677**(+) DENOTES LOCATION OF WELL ON UNITED
STATES TOPOGRAPHIC MAPS.**DATE APRIL 7, 20 25

REVISED _____, 20 _____

OPERATORS WELL NO. 71395API
WELL
NO. 47 - 049 - 02532-P
STATE COUNTY PERMITMINIMUM DEGREE
OF ACCURACY 1 / 2500FILE NO. 9523-M&A-4704902532-PLAT-250326-MRH.dwgHORIZONTAL & VERTICAL SCALE 1" = 400'
CONTROL DETERMINED BY DGPS (SUBMETER MAPPING GRADE TIE TO CORS NETWORK)**STATE OF WEST VIRGINIA**
DIVISION OF ENVIRONMENTAL PROTECTION
OFFICE OF OIL AND GASWELL TYPE: OIL ☒ GAS ☒ LIQUID INJECTION _____ WASTE DISPOSAL _____ IF "GAS" PRODUCTION _____ STORAGE _____ DEEP _____ SHALLOW ☒**LOCATION :**ELEVATION 1061' WATERSHED PLUM RUNDISTRICT LINCOLN COUNTY MARIONSURFACE OWNER A. FAY & DANIEL R. KRETZERQUADRANGLE MANNINGTON 7.5'ROYALTY OWNER N/AACREAGE 8.51±ACREAGE N/A **05/02/2025****PROPOSED WORK :**

LEASE NO. _____

DRILL _____ CONVERT _____ DRILL DEEPER _____ REDRILL _____ FRACTURE OR STIMULATE _____ PLUG OFF OLD
FORMATION _____ PERFORATE NEW FORMATION _____ PLUG AND ABANDON ☒ CLEAN OUT AND REPLUG _____ OTHER _____

PHYSICAL CHANGE IN WELL (SPECIFY) _____

TARGET FORMATION UNKNOWNESTIMATED DEPTH UNKNOWNWELL OPERATOR UNKNOWN WVDEP PAID PLUGGING CONTRACTDESIGNATED AGENT JASON HARMON, WVDEPADDRESS 601 57TH STREETADDRESS 601 57TH STREET

CHARLESTON, WV 25304 (WVDEP)

CHARLESTON, WV 25304

COUNTY NAME

PERMIT