


WELL #71395, API# 47-049-02532
WELL #71396, API# 47-049-02533
WELL #71398, API# 47-049-02548

Form WW-9


page of

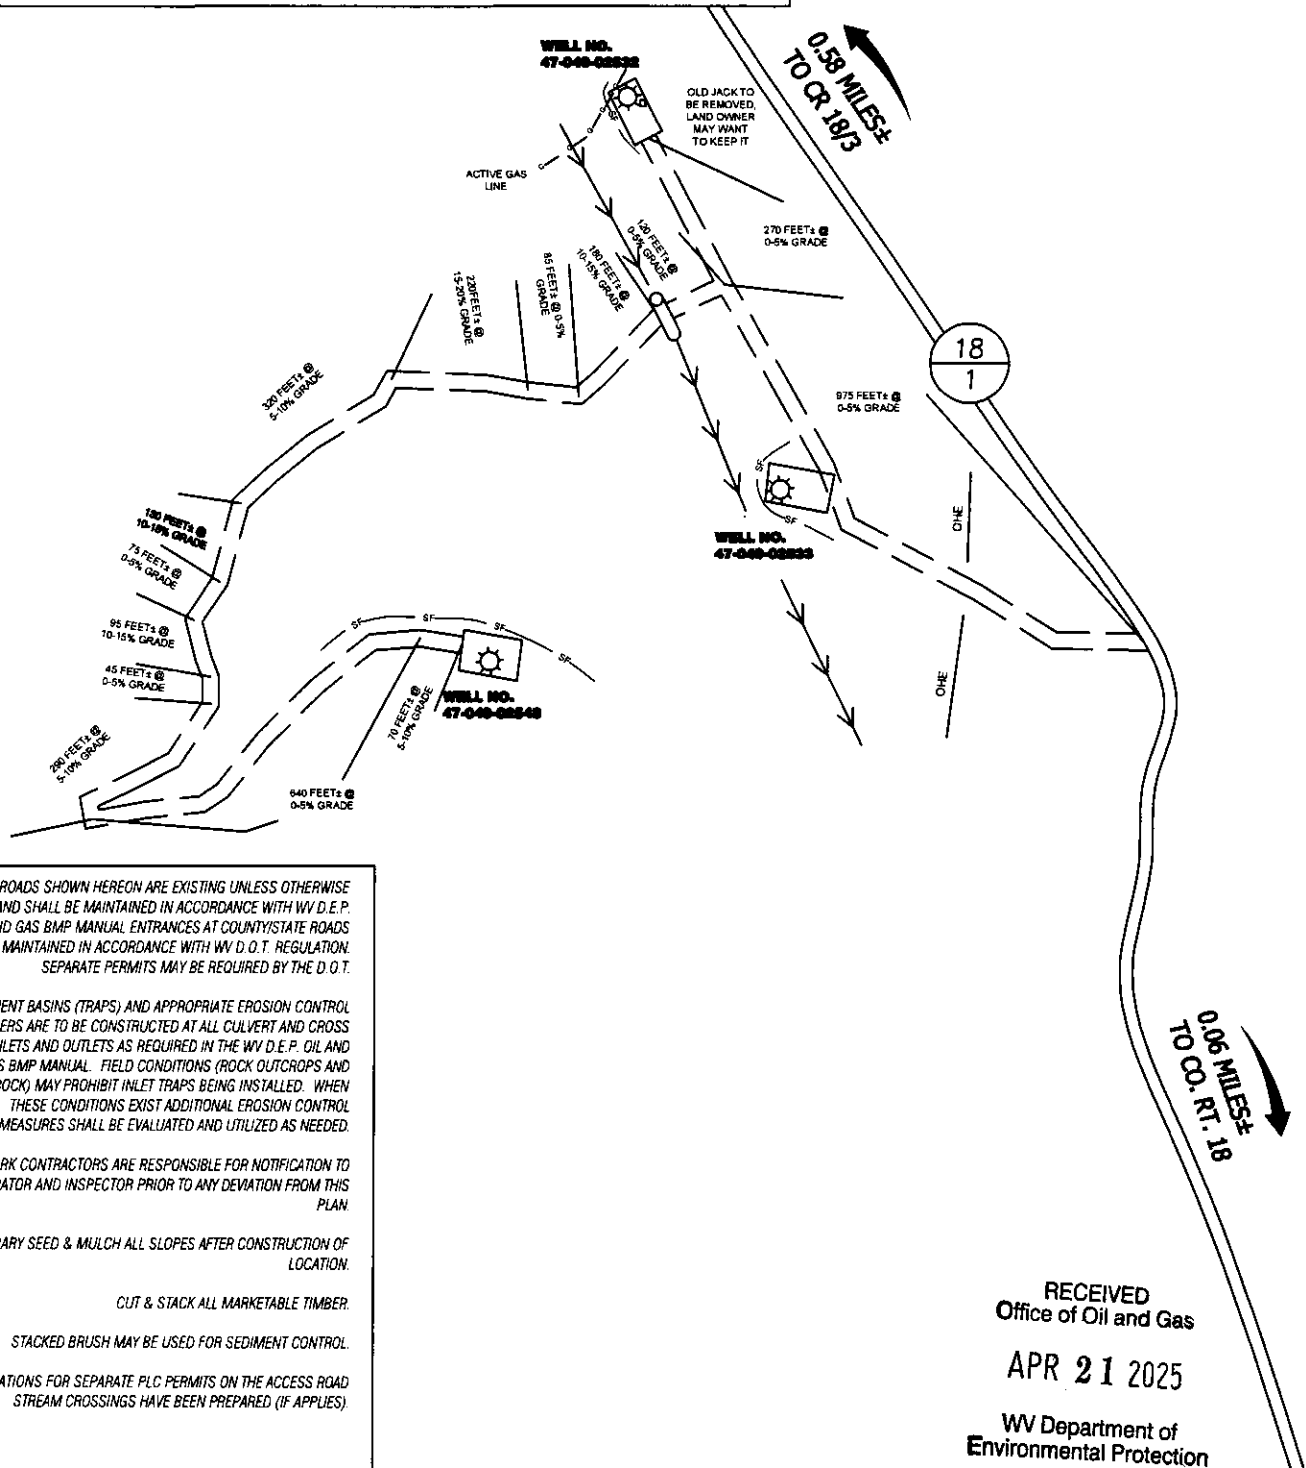

CADD FILE: 9523-SURV-REC-000-02-032723.DWG
 DATE: 3-27-25
 FILE NO.: 9523
 DRAWN BY: GF

05/02/2025

WELL #71395, API #47-049-02532
WELL #71396, API #47-049-02533
WELL #71398, API #47-049-02548

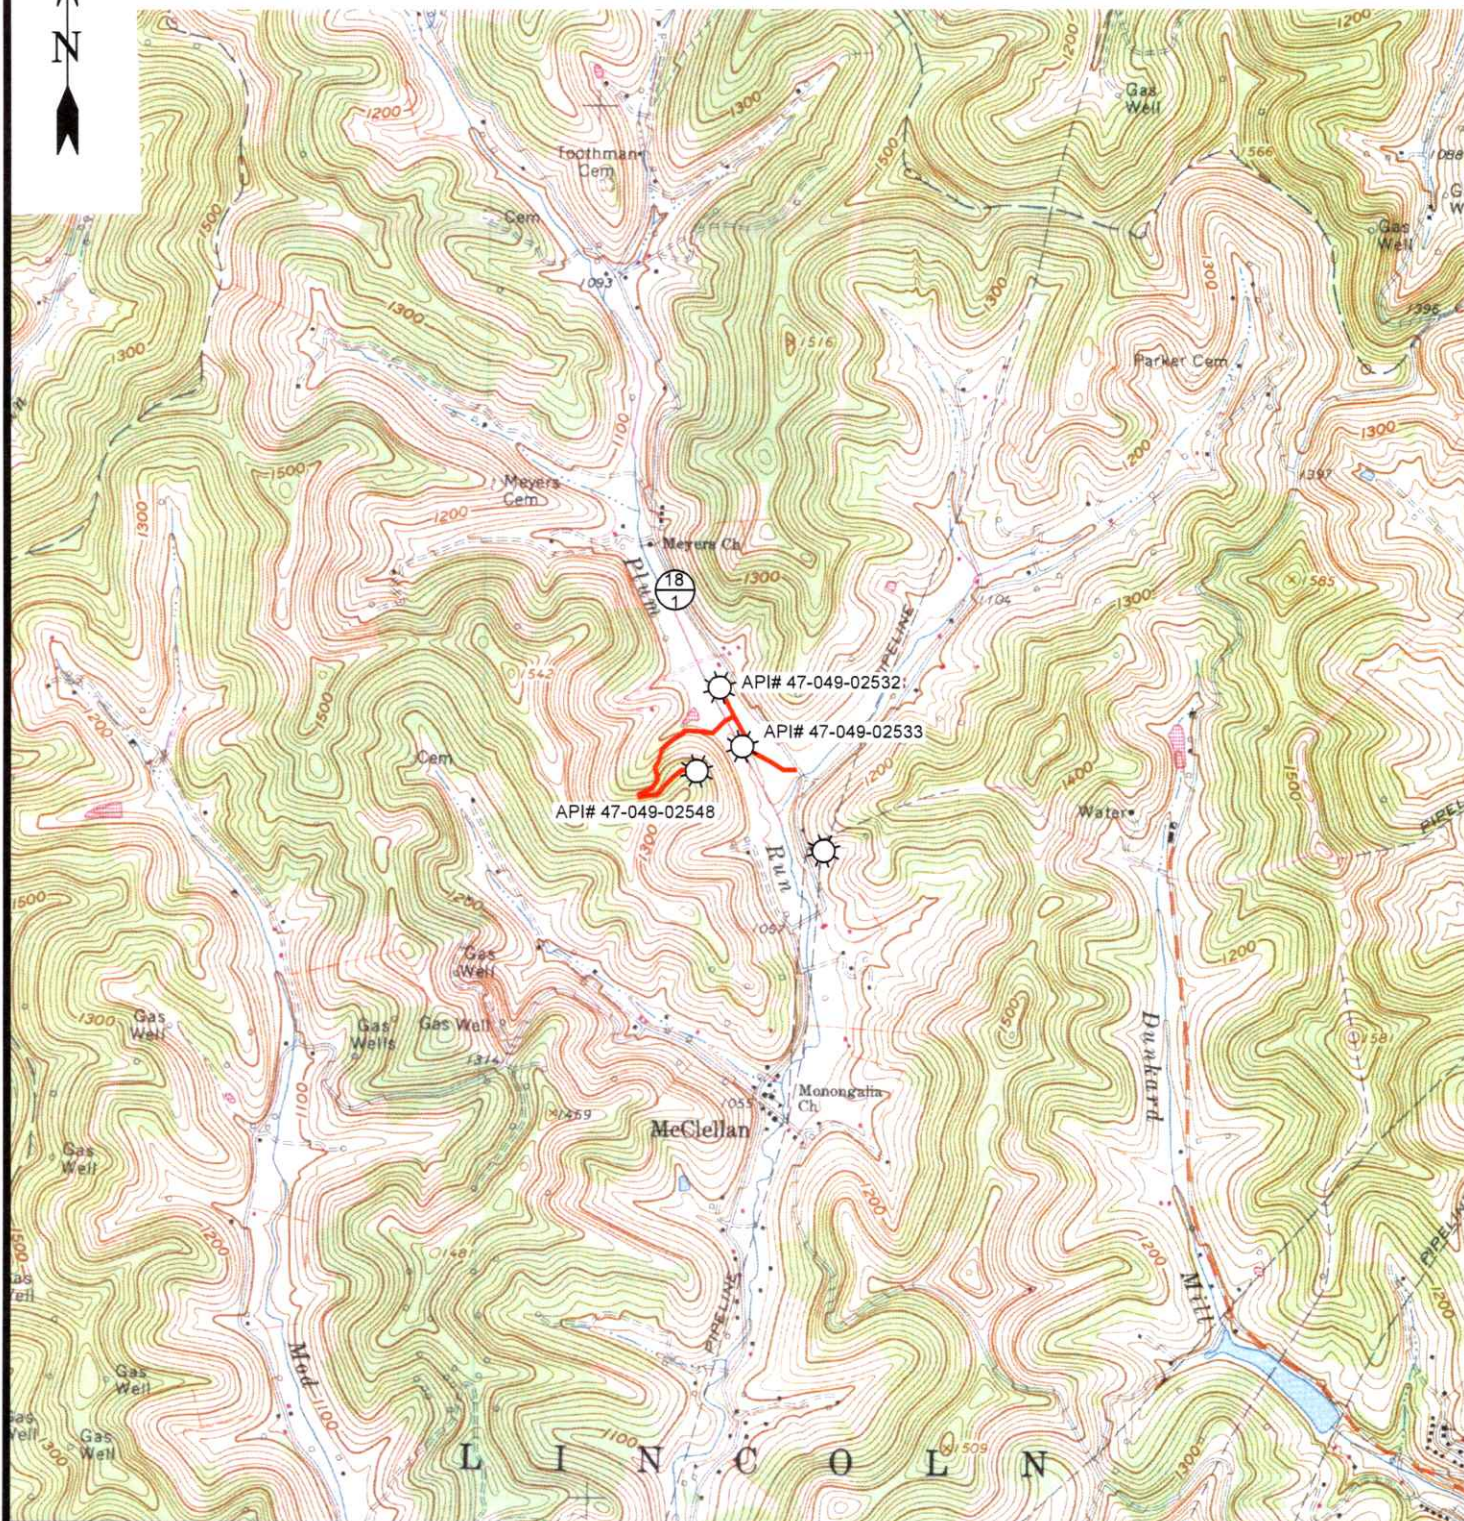

12 Vanhorn Drive | P.O. Box 150 | Glenville, WV 26551 | 304.462.5634
1412 Kanawha Boulevard, East | Charleston, WV 25301 | 304.346.3952
254 East Beckley Bypass | Beckley, WV 25801 | 304.253.5296
slswv.com

MANNINGTON 7.5' USGS QUAD

SCALE: 1"=2000'

0' 2000' 4000'



RECEIVED
Office of Oil and Gas
Consolidation


APR 21 2025

WV Department of
Environmental Protection

DRAWN BY	FILE NO.	DATE	CADD FILE:
GF	9523	3-27-25	9523-SURV-TOPG-ROO- GF-032725.DWG

05/02/2025


WELL NO. 71396
API# 47-049-02533NAD'83 GEO. LAT-(N) 39.584289 LONG-(W) 80.285663
NAD'83 UTM (M)(ZONE 17) N. 4,379,643.0 E. 561,361.711-3-14
EVELYNE E. FLUHARTY
61.75 AC.TIE LINE
N 21°27' W
688.03'11-2-18.1
FAY A. & DANIEL
R. KRETZER
8.51 AC.11-3-15
DENZIL L. & EMMA L. PARKER
113.87 AC.11-2-18
ALLEN L. & A. FAY PARKER
60.57 AC.11-3-15.4
ALLEN L. & A. FAY PARKER
6.30 AC.11-2-11
ROY E. TALKINGTON
12.55 AC.11-4-7
MARJORIE L. STEVENS
8.93 AC.11-2-12
ROY E. TALKINGTON
14 AC.11-2-17
LARRY A. & MELANIE D.
KINCELL
59.25 AC.11-4-8
PATRICK N. WILSON
0.41 AC.11-4-9
PATRICK N. WILSON
3.98 AC.11-4-10
SHAWN L. & BARBARA A.
RINEHARTT
31 AC.**LEGEND**

 LEASE LINE 
SURFACE LINE 
TIE LINE 
CREEK 
ROAD 
COUNTY ROUTE 
PROPOSED WELL 
EXISTING WELL 
PERMITTED WELL 
DISTRICT-TAXMAP-PARCEL 00-00-00

NOTES ON SURVEY

1. WELL SPOT CIRCLE & TOPO
MARK SCALE IS 1"=2000'.

I THE UNDERSIGNED, HEREBY CERTIFY THAT
THIS PLAT IS CORRECT TO THE BEST OF MY
KNOWLEDGE AND BELIEF AND SHOWS ALL
THE INFORMATION REQUIRED BY LAW AND
THE REGULATIONS ISSUED AND PRESCRIBED
BY THE DIVISION OF ENVIRONMENTAL PROTECTION.

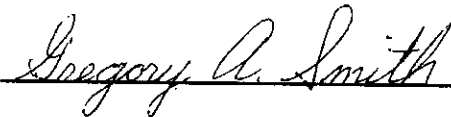P.S.
677MINIMUM DEGREE
OF ACCURACY

1 / 2500

FILE NO. 9524-M&A-4704902533-PLAT-260328-MRH.dwg

HORIZONTAL & VERTICAL
CONTROL DETERMINED BY

SCALE 1" = 400'

DGPS (SUBMETER MAPPING GRADE TIE TO CORS NETWORK)

(+) DENOTES LOCATION OF WELL ON UNITED
STATES TOPOGRAPHIC MAPS.

DATE APRIL 7, 20 25

REVISED, 20

OPERATORS WELL NO. 71396

API
WELL NO. 47 - 049 - 02533-P
STATE COUNTY PERMIT

STATE OF WEST VIRGINIA
DIVISION OF ENVIRONMENTAL PROTECTION
OFFICE OF OIL AND GAS



WELL TYPE: OIL ☒ GAS ☒ LIQUID INJECTION _____ WASTE DISPOSAL _____ IF "GAS" PRODUCTION _____ STORAGE _____ DEEP _____ SHALLOW ☒

LOCATION:

ELEVATION 1056' WATERSHED PLUM RUN

DISTRICT LINCOLN COUNTY MARION

SURFACE OWNER ALLEN L. & A. FAY PARKER

ROYALTY OWNER

QUADRANGLE MANNINGTON 7.5'

ACREAGE 60.57±

ACREAGE 05/02/2025

LEASE NO.

PROPOSED WORK:

DRILL _____ CONVERT _____ DRILL DEEPER _____ REDRILL _____ FRACTURE OR STIMULATE _____ PLUG OFF OLD
FORMATION _____ PERFORATE NEW FORMATION _____ PLUG AND ABANDON ☒ CLEAN OUT AND REPLUG _____ OTHER _____

PHYSICAL CHANGE IN WELL (SPECIFY)

TARGET FORMATION UNKNOWN

ESTIMATED DEPTH UNKNOWN

WELL OPERATOR UNKNOWN WVDEP PAID PLUGGING CONTRACT

DESIGNATED AGENT JASON HARMON, WVDEP

ADDRESS 601 67TH STREET

ADDRESS 601 67TH STREET

CHARLESTON, WV 25304 (WVDEP)

CHARLESTON, WV 25304

COUNTY NAME

PERMIT