


TH: 2047' LAT: 39-35-00

TH: 13877' LONG: 80-22-30

Elliott 2H
Elliott
EQT Production Company

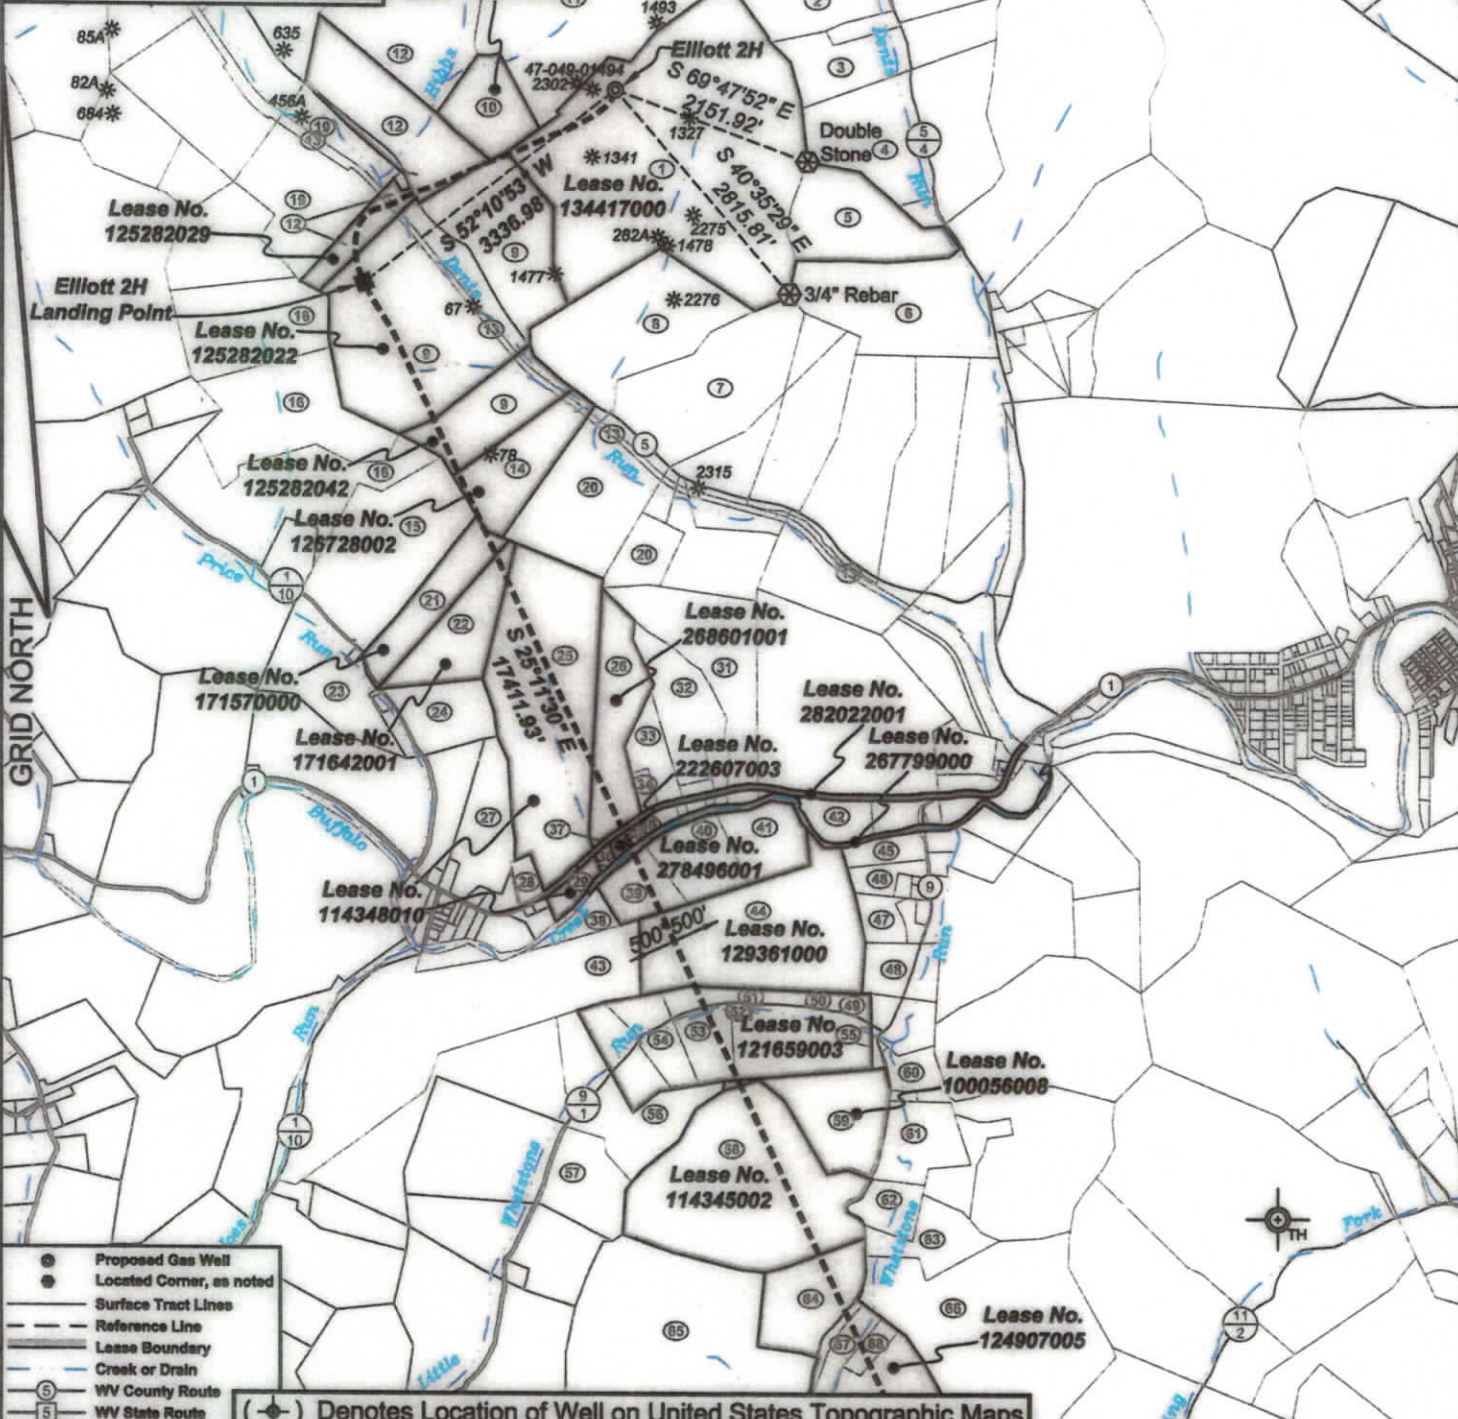

- Proposed Gas Well
- Located Corner, as noted
- Surface Tract Lines
- - - Reference Line
- Lease Boundary
- Creek or Drain
- WV County Route
- WV State Route

(●) Denotes Location of Well on United States Topographic Maps



I, the undersigned, hereby certify that this plat is correct to the best of my knowledge and belief and shows all the information required by law and the regulations issued and prescribed by the Department of Environmental Protection.

Ben R. Singleton
P.S. 2092



SEAL


FILE NO: 142-22
DRAWING NO: Elliott 2H
SCALE: 1" = 2000'
MINIMUM DEGREE OF ACCURACY: 1:2500
PROVEN SOURCE OF ELEVATION: NGS CORS Station

STATE OF WEST VIRGINIA
DEPARTMENT OF ENVIRONMENTAL PROTECTION
OIL AND GAS DIVISION

DATE: February 21 20 25
OPERATOR'S WELL NO.: Elliott 2H
API WELL NO
47 - 049 - 02553
STATE COUNTY PERMIT

WELL TYPE: ☐ OIL ☒ GAS ☐ LIQUID INJECTION ☐ WASTE DISPOSAL
(IF GAS) PRODUCTION: ☐ STORAGE ☐ DEEP ☒ SHALLOW
LOCATION: ELEVATION: 1342' WATERSHED Tributary of Dents Run QUADRANGLE: Glover Gap
DISTRICT: Mannington COUNTY: Marion
SURFACE OWNER: Marion County Coal Resources Inc. ACREAGE: 183.25
ROYALTY OWNER: Randy J. Elliott, et al. LEASE NO: 134417000 ACREAGE: 183
PROPOSED WORK: ☒ DRILL ☐ CONVERT ☐ DRILL DEEPER ☒ FRACTURE OR STIMULATE ☐ PLUG OFF OLD FORMATION
☐ PERFORATE NEW FORMATION ☐ OTHER PHYSICAL CHANGE IN WELL (SPECIFY)
☐ PLUG AND ABANDON ☐ CLEAN OUT AND REPLUG TARGET FORMATION: Marcellus ESTIMATED DEPTH: 7,796'
WELL OPERATOR: EQT Production Company DESIGNATED AGENT: Joseph C. Mallow
ADDRESS: 400 Woodcliff Drive ADDRESS: 427 Midstate Drive
Canonsburg, PA 15317 Clarksburg, WV 25301

Elliott 2H
Elliott
EQT Production Company

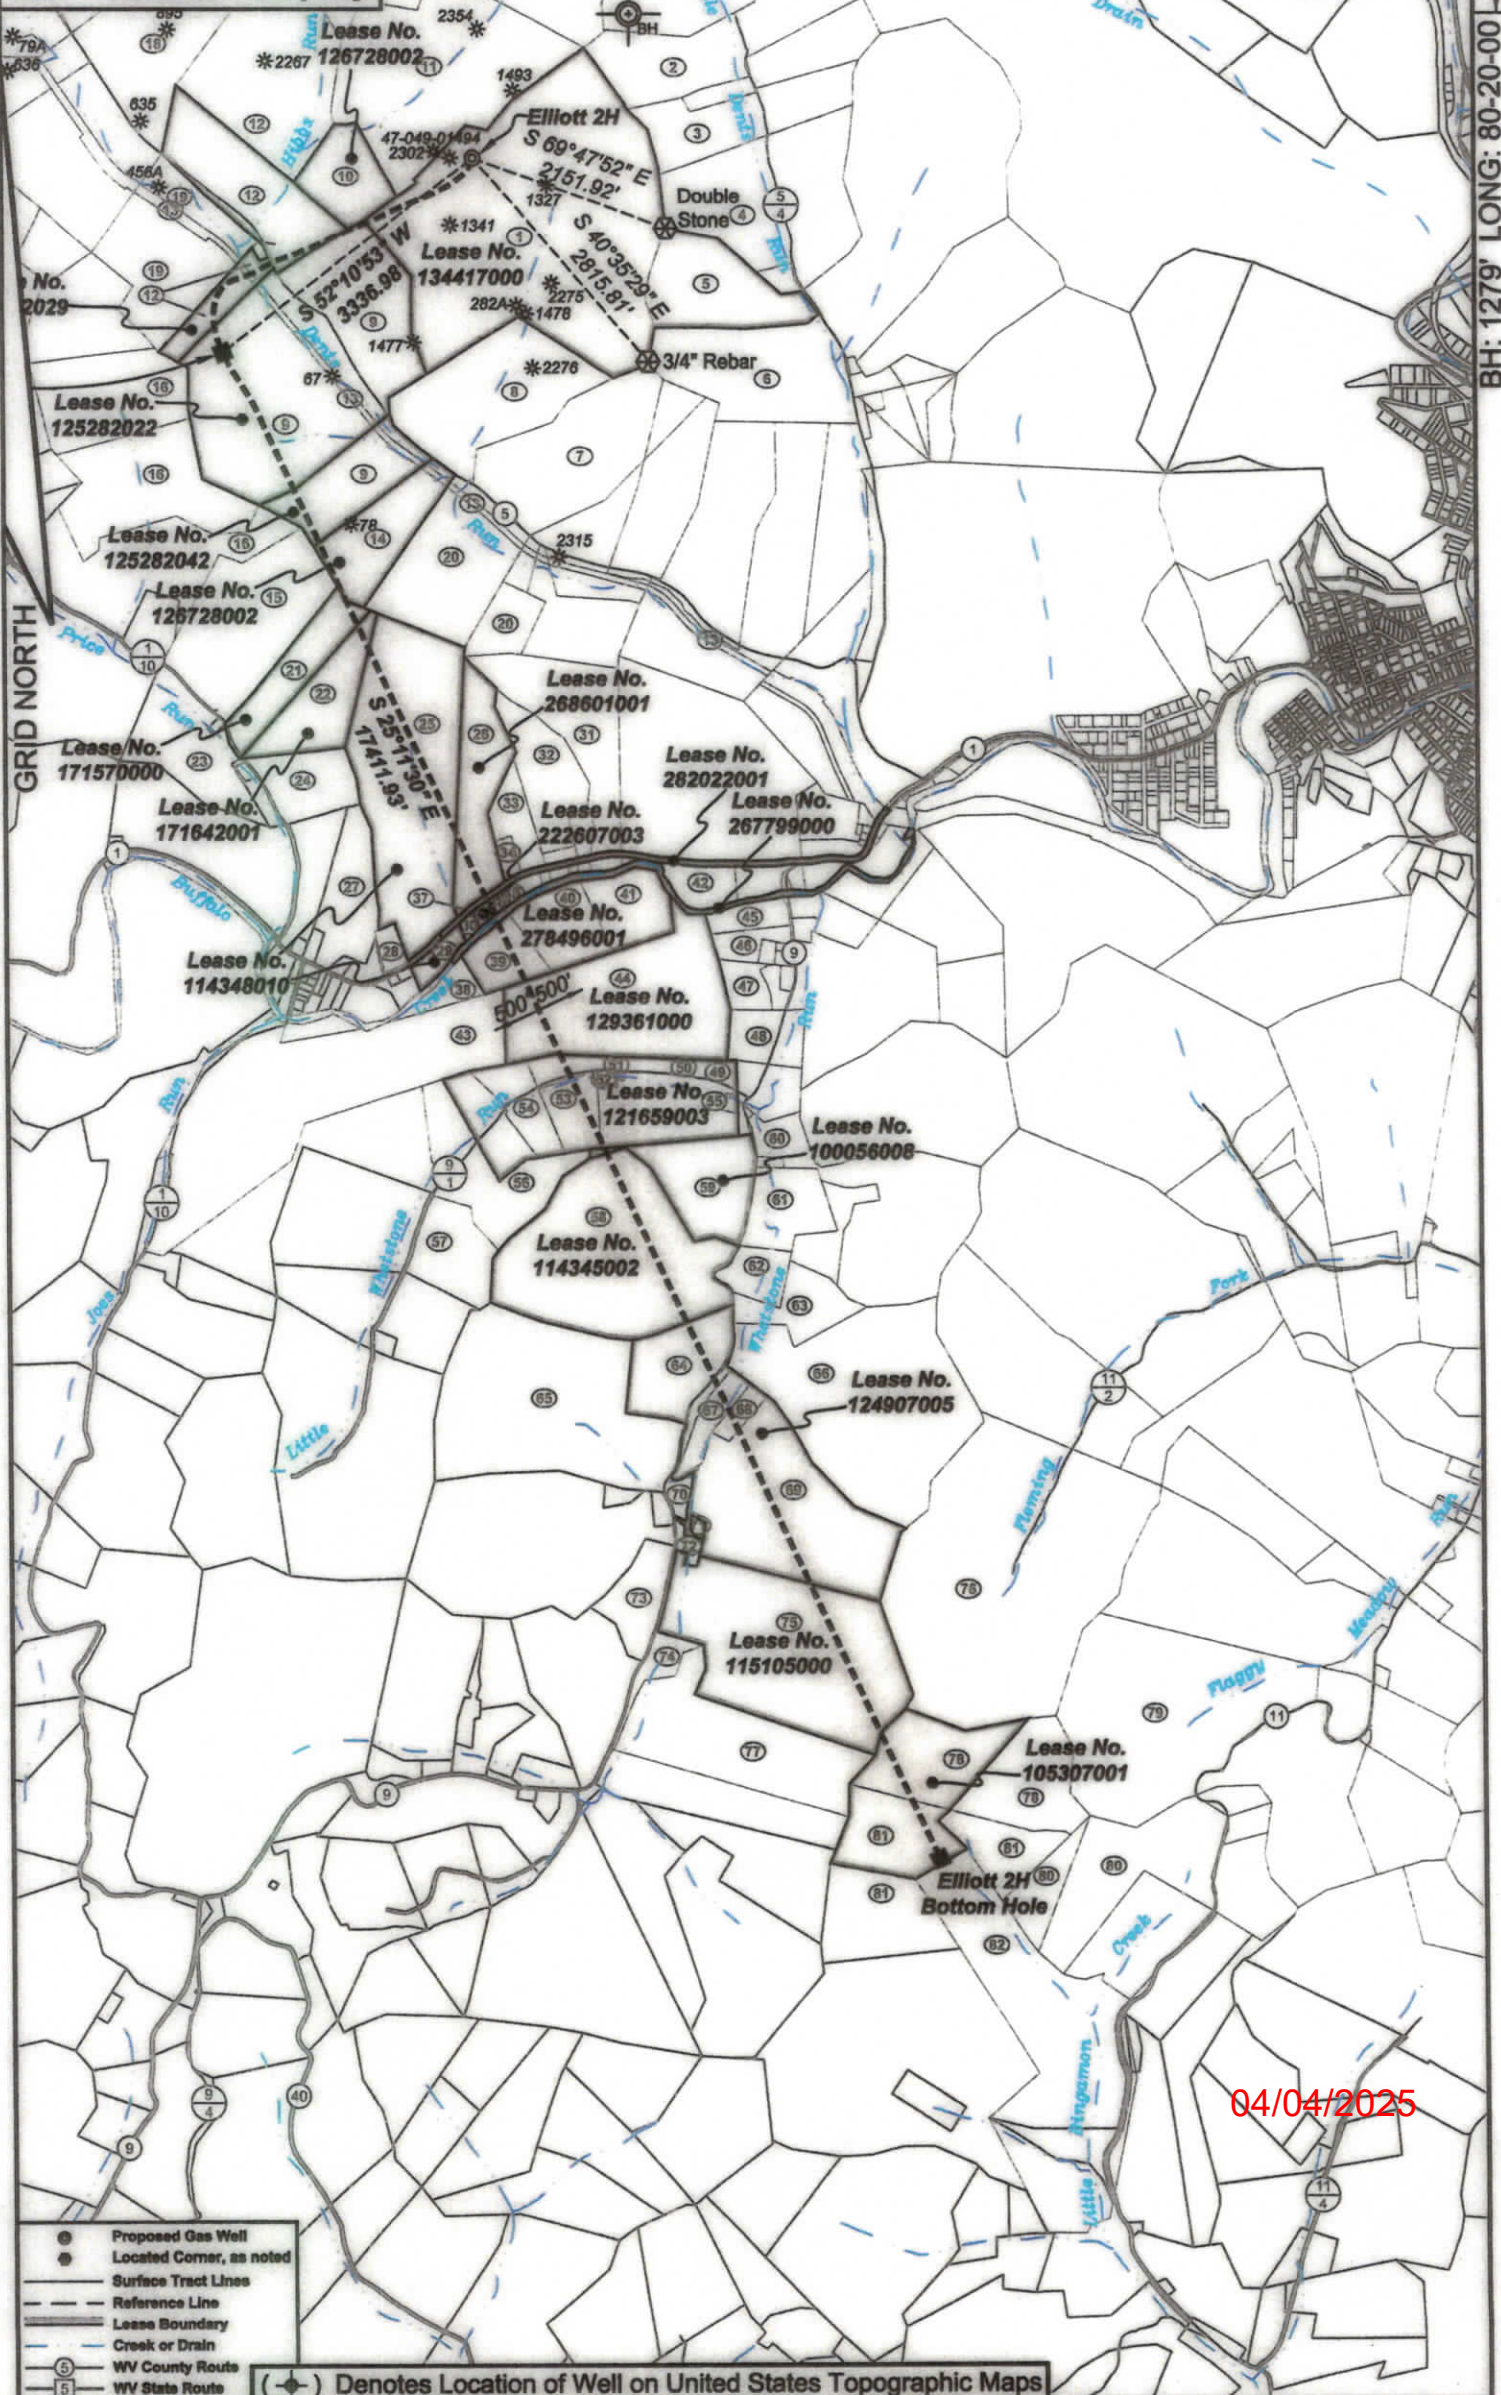


Elliott 2H
Elliott
EQT Production Company

Tract I.D.	Tax Map No.	Parcel No.	County	District
1	34	40	Marion	Mannington
2	34	49	Marion	Mannington
3	34	47	Marion	Mannington
4	33	1	Marion	Mannington
5	34	40.1	Marion	Mannington
6	34	47	Marion	Mannington
7	34	41	Marion	Mannington
8	34	39	Marion	Mannington
9	34	33	Marion	Mannington
10	34	38	Marion	Mannington
11	34	37	Marion	Mannington
12	34	36	Marion	Mannington
13	34	52	Marion	Mannington
14	34	32	Marion	Mannington
15	34	1	Marion	Mannington
16	35	9	Marion	Mannington
17	36	20	Marion	Mannington
18	46	14	Marion	Mannington
19	34	34	Marion	Mannington
20	34	31	Marion	Mannington
21	34	2	Marion	Mannington
22	34	3	Marion	Mannington
23	35	7.1	Marion	Mannington
24	34	4.3	Marion	Mannington
25	34	4	Marion	Mannington
26	34	14	Marion	Mannington
27	34	8	Marion	Mannington
28	34	12	Marion	Mannington
29	65	11	Marion	Mannington
30	65	10.1	Marion	Mannington
31	34	16	Marion	Mannington
32	34	15	Marion	Mannington
33	34	15.7	Marion	Mannington
34	34	15.1	Marion	Mannington
35	65	9	Marion	Mannington
36	65	9.1	Marion	Mannington
37	65	10	Marion	Mannington
38	65	12	Marion	Mannington
39	65	8.1	Marion	Mannington
40	65	8.2	Marion	Mannington
41	65	8	Marion	Mannington
42	34	17	Marion	Mannington
43	65	19	Marion	Mannington
44	65	1	Marion	Mannington
45	65	6.2	Marion	Mannington
46	65	6	Marion	Mannington
47	65	2	Marion	Mannington
48	65	49	Marion	Mannington
49	65	48.1	Marion	Mannington
50	65	48	Marion	Mannington
51	65	47	Marion	Mannington
52	65	38	Marion	Mannington
53	65	39	Marion	Mannington
54	65	19.1	Marion	Mannington
55	65	37	Marion	Mannington
56	65	40	Marion	Mannington
57	65	44.1	Marion	Mannington
58	65	34	Marion	Mannington
59	67	7	Marion	Mannington
60	67	5.1	Marion	Mannington
61	67	6	Marion	Mannington
62	65	34.1	Marion	Mannington
63	67	8	Marion	Mannington
64	65	50	Marion	Mannington
65	65	33	Marion	Mannington
66	67	9	Marion	Mannington
67	67	10.3	Marion	Mannington
68	67	10.11	Marion	Mannington
69	67	10.1	Marion	Mannington
70	67	11	Marion	Mannington
71	67	10.1	Marion	Mannington
72	67	14.1	Marion	Mannington
73	67	15.1	Marion	Mannington
74	67	15	Marion	Mannington
75	67	14	Marion	Mannington
76	68	4	Marion	Mannington
77	67	16	Marion	Mannington
78	66	11.1	Marion	Mannington
79	68	5	Marion	Mannington
80	66	12	Marion	Mannington
81	66	11	Marion	Mannington
82	66	9	Marion	Mannington

Surface Tract Owner	Acres
Marion County Coal Resources Inc.	153.25
Thomas D. & Aimee J. Haught	24.78
Edward F. Price	23
Thomas D. & Aimee J. Haught	106.823
Betty J. Fluharty	29.75
City of Mannington	47.5
Marion County Coal Resources Inc.	47
Marion County Coal Resources Inc.	42.75
Marion County Coal Resources Inc.	134
Marion County Coal Resources Inc.	17
Marion County Coal Resources Inc.	133.37
Marion County Coal Resources Inc.	120
CSX Transportation	12.62
Marion County Coal Resources Inc.	22.25
Carol J. Murphy	52
Harrison County Coal Resources Inc.	125.75
Marion County Coal Resources Inc.	131.1
Marion County Coal Resources Inc.	174.5
Marion County Coal Resources Inc.	48.85
Consolidation Coal Company	NA
Mike Ross Inc.	18
Mike Ross Inc.	19
Dennis R. & Donna M. Carl	36.411
Mike Ross Inc.	15.5
Richard N. & Dorella A. Malone	71.66
Perry R. Thorne Jr.	24.82
William J. & Wanda N. Lattea	18.01
Sтивен R. & Pamela J. George	3.35
John C. Porter Jr.	4.34
John J. Michael	0.99
Michael R. & Lou Ann Harris	35.5239
James C. & Emma J. Riggs	21.185
Perry R. Thorne Jr.	8.053
Kelly D. & Deborah Knight	2.02
Katherine N. & William R. Edgell	0.9
David J. Michael	0.9
Christine L. Fragle, et al.	0.95
Charles C. & Charlotte M. Roxrud	14.43
Consolidation Coal Company	10.66
Jose E. Pena Jr	13.98
Jose E. Pena Jr	13.98
Vicki I. Gripper, et al	86.59
Dianne R. Lutz	91.34
Ricky L. Rinehart	65.25
Michelle & Scott Williams	4.92
Jennifer A. Barker	4.62
Ricky L. Rinehart	6
Nelson W. & Carmen G. Hays	19.35
Nelson W. & Carmen G. Hays	2
Thomas D. Watts	0.8624
Joseph S. Rinehart	1.75
Franklin D. & Juanita D. Rinehart	0.95
Joseph S. Rinehart	9.15
Sue Talkington	11.74
Joseph R. Elliott	19.97
Richard C. Shaver	24.5
Kathern Loss	15.86
Richard L. & Lorie J. Powell	74.9
Howard R. & Eldora G. Masters	23.33
State Soil Conservation Commission	8.37
State Soil Conservation Commission	18.5
State Soil Conservation Commission	9
State Soil Conservation Commission	14.6
Celaine Haught	44.99
Colaine Haught	82.63
State Soil Conservation Commission	94.8
State Soil Conservation Commission	8.25
Lloyd L. & Sunday R. Barker	3.109
Lloyd L. & Sunday R. Barker	46.39
Timothy G. & Carolyn L. Carnes	1.38
Storm Barker	0.61
Sharon K. Lawson	1
Charles E. & Andrea J. Hayes	11.25
Christopher & Lori Mayo	3.12
Lloyd L. & Sunday R. Barker	71.7
Robert E. & Florence J. Masters	139
Patrick & Sheena McKone	55.458
Michael I. & Billie J. Shearer	47.68
DTM Appalachia Gathering LLC	81.26
Michael L. & Billie J. Shearer	47.17
Michael I. & Billie J. Shearer	59.19
Henry O. & Lynn M. Desnos	62.27

Notes:
Elliott 2H coordinates are
NAD 27 N: 381,918.54 E: 1,751,204.01
NAD 27 Lat: 39.545236 Long: -80.382258
NAD 83 UTM N: 4,377,476.40 E: 553,095.06
Elliott 2H Landing Point coordinates are
NAD 27 N: 379,872.43 E: 1,748,567.95
NAD 27 Lat: 39.539547 Long: -80.391533
NAD 83 UTM N: 4,376,839.62 E: 552,302.32
Elliott 2H Bottom Hole coordinates are
NAD 27 N: 364,116.56 E: 1,755,979.29
NAD 27 Lat: 39.496490 Long: -80.364718
NAD 83 UTM N: 4,372,077.01 E: 554,640.21
West Virginia Coordinate system of 1927 (North Zone)
based upon Differential GPS Measurements.
Plat orientation, corner and well ties are based upon
the grid north meridian.
Well location references are based upon the grid north
meridian.
UTM coordinates are NAD83, Zone 17, Meters.

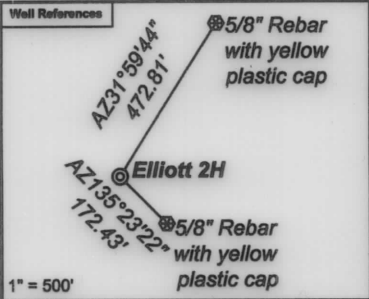

Elliott	
Elliott 17H 47-049-02506	Elliott 16H 47-049-02560
Elliott 15H 47-049-02505	Elliott 14H 47-049-02559
Elliott 13H 47-049-02504	Elliott 12H 47-049-02558
Elliott 11H 47-049-02503	Elliott 10H 47-049-02557
Elliott 9H 47-049-02498	Elliott 8H 47-049-02556
Elliott 7H 47-049-02502	Elliott 6H 47-049-02555
Elliott 5H 47-049-02501	Elliott 4H 47-049-02554
Elliott 3H 47-049-02500	Elliott 2H 47-049-02553
Elliott 1H 47-049-02499	

Lease No.	Owner	Acres
134417000	Randy J. Elliott, et al.	163
125282029	Big Sand Drilling Company, et al.	42
125282022	Lee and Hall Royalties, et al.	109.25
125282042	Norman J. Urdiales, et al.	24.75
126728002	Country Roads Minerals, LLC, et al.	39.25
171570000	Country Roads Minerals, LLC	33.5
171642001	XTO Energy Inc.	19 ac of 512.948872
114348010	Country Roads Minerals, LLC, et al.	75
268801001	EQT Production Company	24
282022001	West Virginia Department of Transportation, Division of Highways	7.24
222607003	EQT Production Company, et al.	0.96
267799000	West Virginia Department of Natural Resources	25.2677
278498001	Country Roads Minerals, LLC, et al.	40.75
128361000	Stephen G. Sinclair Jr. and Robin S. Sinclair Family Trust	65.5
121659003	Country Roads Minerals, LLC, et al.	60
100059008	Country Roads Minerals, LLC, et al.	23.33
114345002	Bounty Minerals, LLC	70
124907005	XTO Energy Inc., et al.	99
115105000	XTO Energy Inc.	97
105307001	Three Rivers Royalty II, LLC, et al.	50

