


TH: 2041' LAT: 39-35-00

TH: 13863' LONG: 80-22-30

**Elliott 4H**  
**Elliott**  
**EQT Production Company**

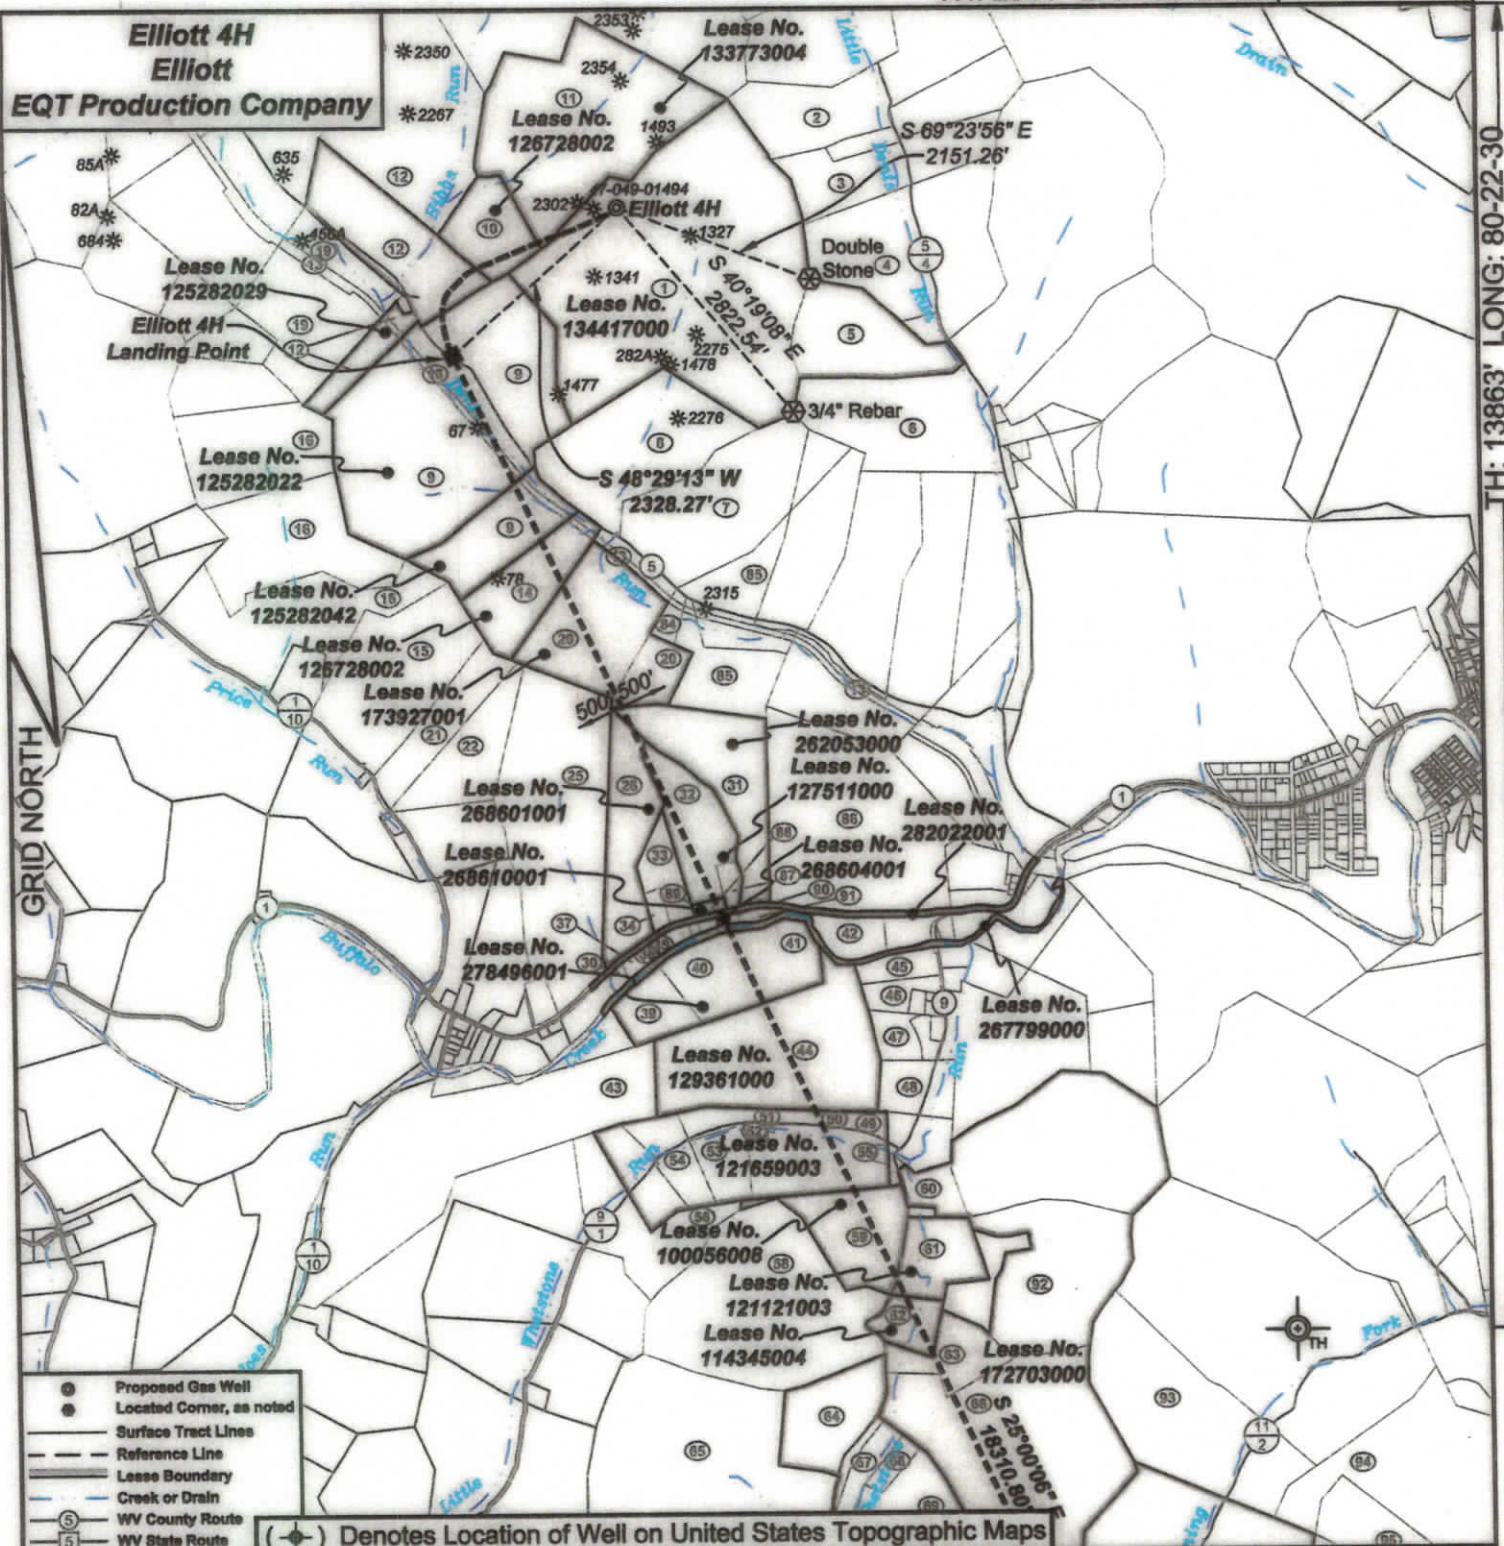

I, the undersigned, hereby certify that this plat is correct to the best of my knowledge and belief and shows all the information required by law and the regulations issued and prescribed by the Department of Environmental Protection.

*Ben R. Singleton*

P.S. 2092



SEAL

FILE NO: 142-22

DRAWING NO: Elliott 4H

SCALE: 1" = 2000'

MINIMUM DEGREE OF ACCURACY:  
1:2500PROVEN SOURCE OF ELEVATION:  
NGS CORS Station

**STATE OF WEST VIRGINIA**  
**DEPARTMENT OF ENVIRONMENTAL PROTECTION**  
**OIL AND GAS DIVISION**

DATE: February 21 20 25

OPERATOR'S WELL NO.: Elliott 4H

API WELL NO

47 - 049 - 02554  
STATE COUNTY PERMIT

WELL TYPE: ☐ OIL ☒ GAS ☐ LIQUID INJECTION ☐ WASTE DISPOSAL  
(IF GAS) PRODUCTION: ☐ STORAGE ☐ DEEP ☒ SHALLOW

LOCATION: ELEVATION: 1342' WATERSHED Tributary of Dents Run QUADRANGLE: Glover Gap

DISTRICT: Mannington COUNTY: Marion

SURFACE OWNER: Marion County Coal Resources Inc.

04/04/2025

ROYALTY OWNER: Randy J. Elliott, et al.

LEASE NO: 134417000

ACREAGE: 183

PROPOSED WORK: ☒ DRILL ☐ CONVERT ☐ DRILL DEEPER ☒ FRACTURE OR STIMULATE ☐ PLUG OFF OLD FORMATION  
☐ PERFORATE NEW FORMATION ☐ OTHER PHYSICAL CHANGE IN WELL (SPECIFY)  
☐ PLUG AND ABANDON ☐ CLEAN OUT AND REPLUG TARGET FORMATION: Marcellus ESTIMATED DEPTH: 7,796'

WELL OPERATOR: EQT Production Company

DESIGNATED AGENT: Joseph C. Mallow

ADDRESS: 400 Woodcliff Drive  
Canonsburg, PA 15317


ADDRESS: 427 Midstate Drive  
Clarksburg, WV 25301



BH: 7628' LAT: 39-30-00

BH: 1590' LONG: 80-20-00

**Elliott 4H**  
**Elliott**  
**EQT Production Company**

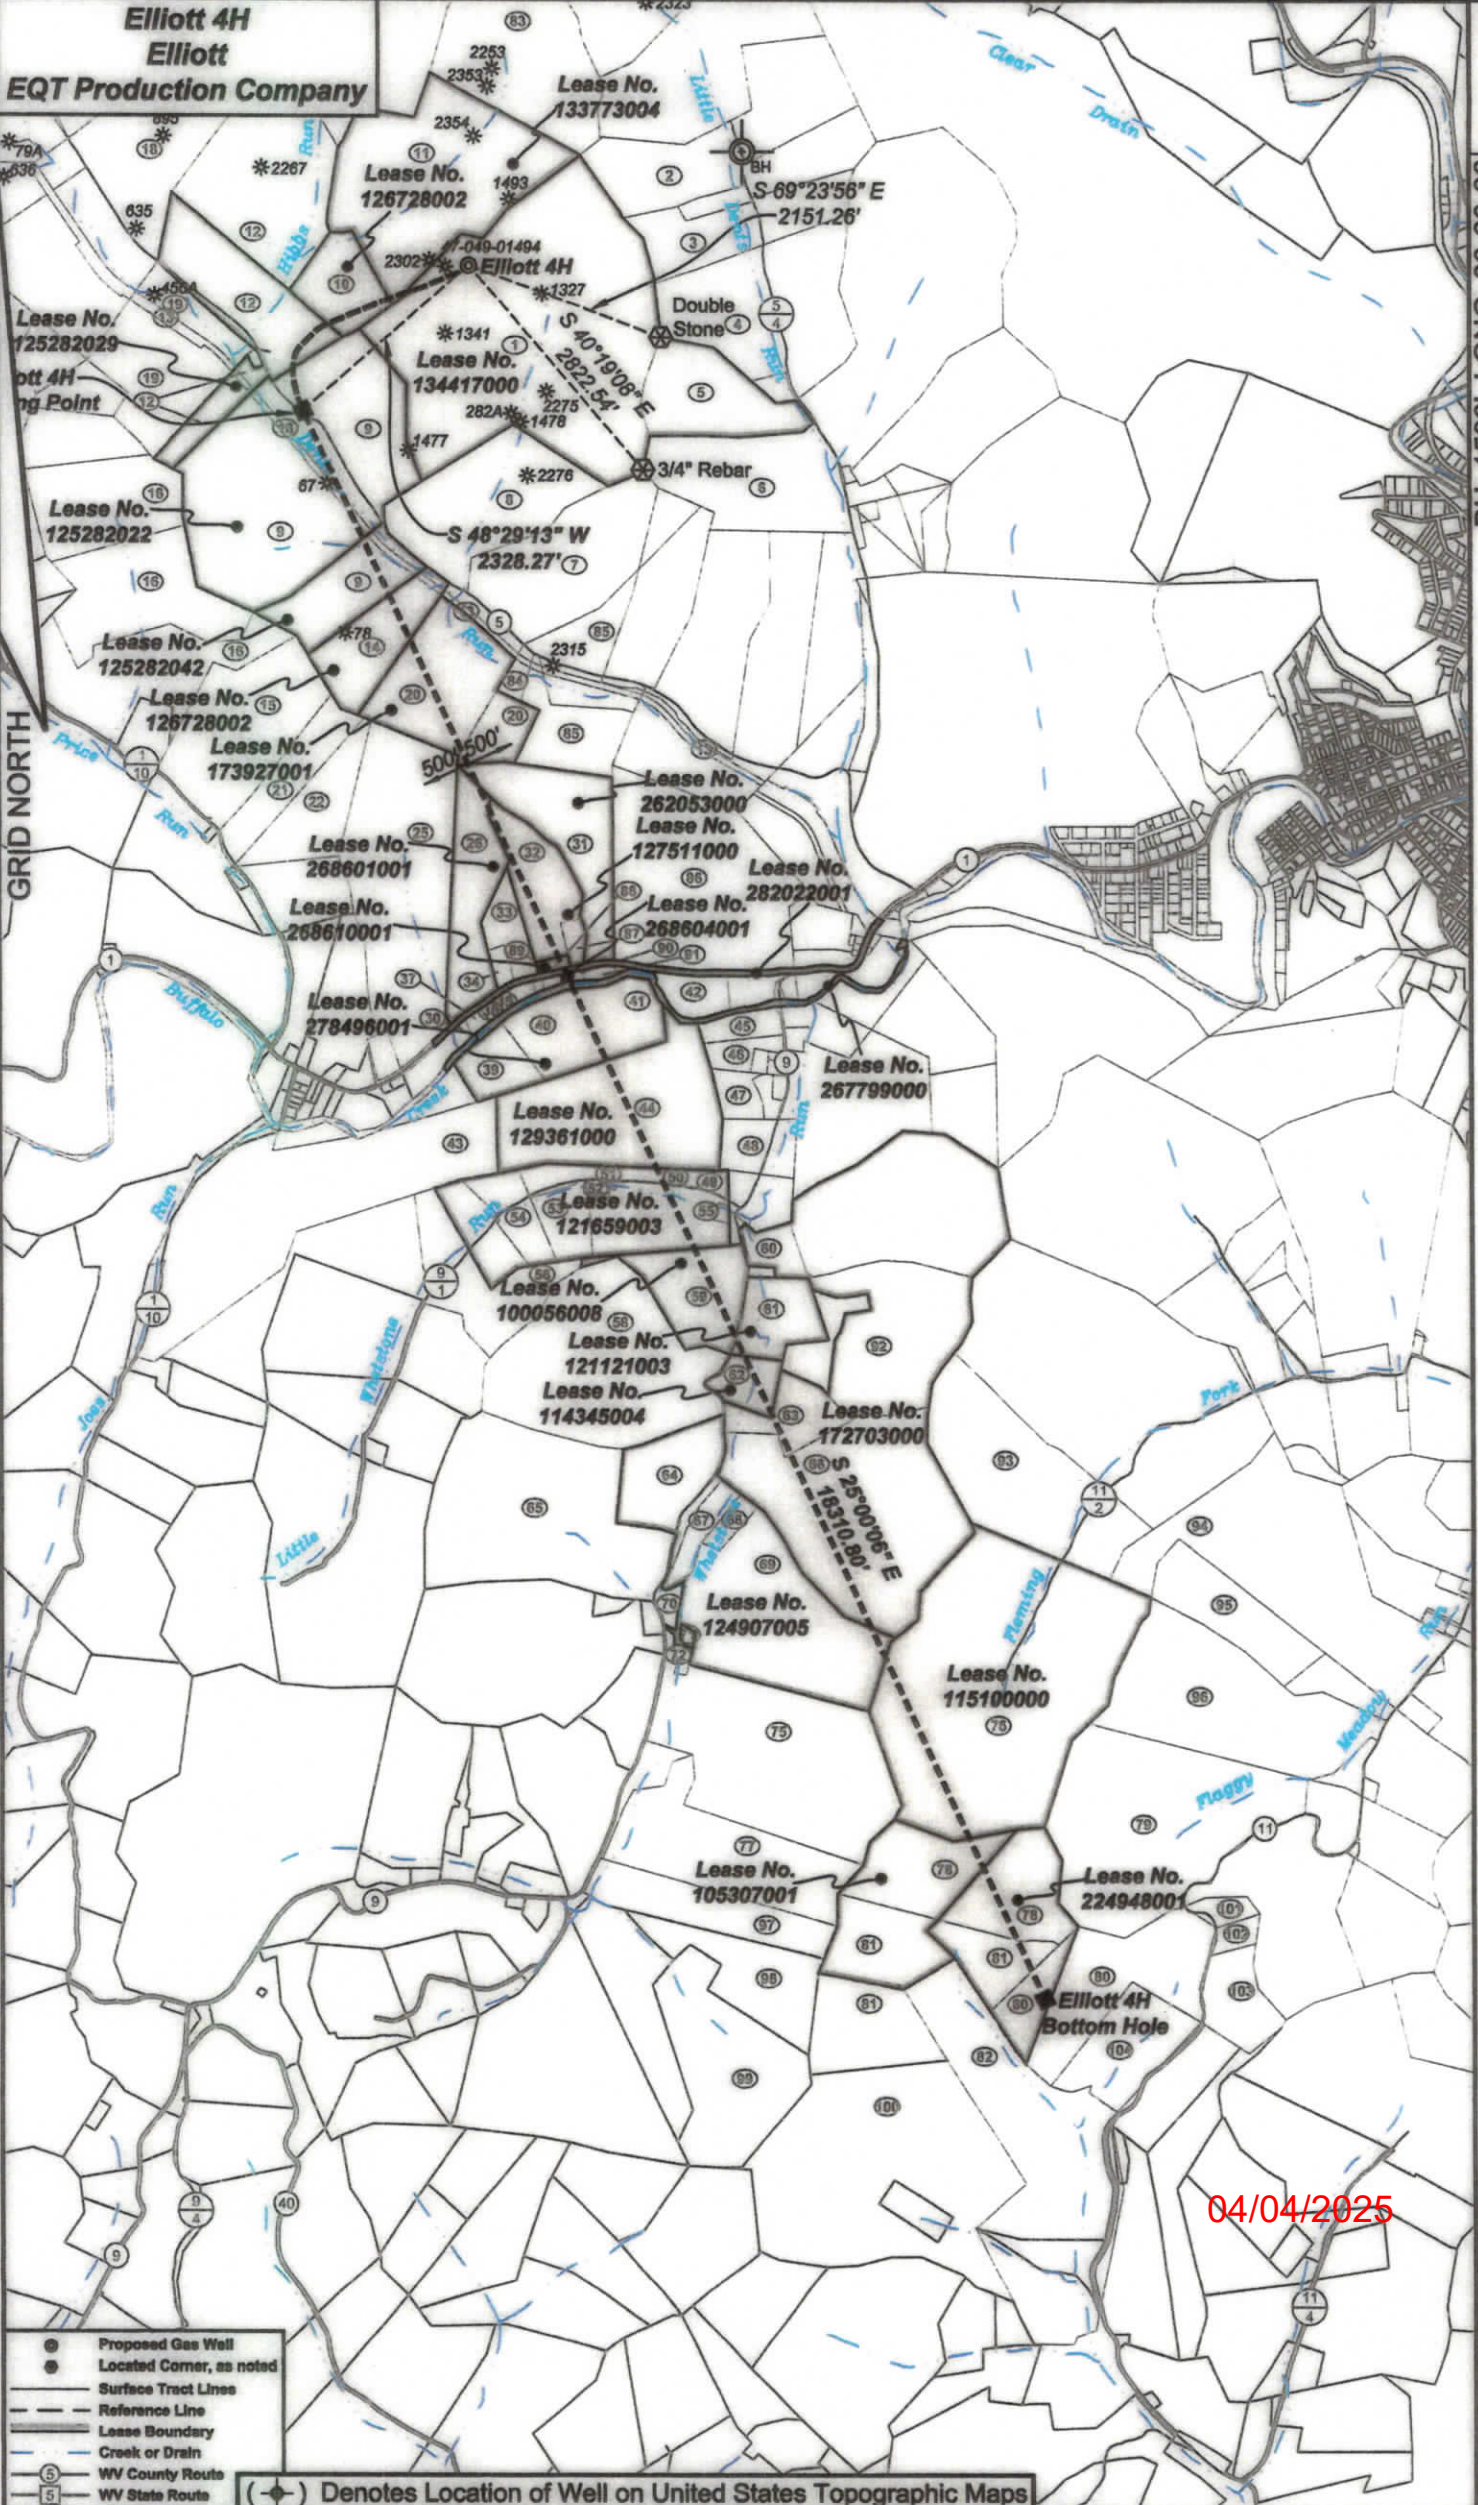

- Proposed Gas Well
- Located Corner, as noted
- Surface Tract Lines
- - - Reference Line
- Lease Boundary
- Creek or Drain
- ⑤ WV County Route
- ⑤ WV State Route

(●) Denotes Location of Well on United States Topographic Maps


04/04/2025



Elliott 4H  
Elliott  
EQT Production Company

| Tract I.D. | Tax Map No. | Parcel No. | County | District   | Surface Tract Owner                 | Acres   |
|------------|-------------|------------|--------|------------|-------------------------------------|---------|
| 1          | 34          | 40         | Marion | Mannington | Marion County Coal Resources Inc.   | 153.25  |
| 2          | 34          | 49         | Marion | Mannington | Thomas D. & Aimee J. Haught         | 24.78   |
| 3          | 34          | 47         | Marion | Mannington | Edward F. Price                     | 73      |
| 4          | 33          | 1          | Marion | Mannington | Thomas D. & Aimee J. Haught         | 106.823 |
| 5          | 34          | 40.1       | Marion | Mannington | Betty J. Fluharty                   | 29.75   |
| 6          | 34          | 45         | Marion | Mannington | City of Mannington                  | 47.5    |
| 7          | 34          | 41         | Marion | Mannington | Marion County Coal Resources Inc.   | 47      |
| 8          | 34          | 30         | Marion | Mannington | Marion County Coal Resources Inc.   | 47.75   |
| 9          | 34          | 33         | Marion | Mannington | Marion County Coal Resources Inc.   | 134     |
| 10         | 34          | 38         | Marion | Mannington | Marion County Coal Resources Inc.   | 17      |
| 11         | 34          | 37         | Marion | Mannington | Marion County Coal Resources Inc.   | 113.37  |
| 12         | 34          | 36         | Marion | Mannington | Marion County Coal Resources Inc.   | 120     |
| 13         | 34          | 52         | Marion | Mannington | CSX Transportation                  | 12.62   |
| 14         | 34          | 32         | Marion | Mannington | Marion County Coal Resources Inc.   | 22.25   |
| 15         | 34          | 1          | Marion | Mannington | Carol L. Murphy                     | 57      |
| 16         | 35          | 9          | Marion | Mannington | Harrison County Coal Resources Inc. | 125.75  |
| 17         | 36          | 20         | Marion | Mannington | Marion County Coal Resources Inc.   | 131.1   |
| 18         | 36          | 19         | Marion | Mannington | Marion County Coal Resources Inc.   | 123.5   |
| 19         | 34          | 34         | Marion | Mannington | Marion County Coal Resources Inc.   | 48.85   |
| 20         | 34          | 31         | Marion | Mannington | Consolidation Coal Company          | NA      |
| 21         | 34          | 2          | Marion | Mannington | Mike Ross Inc.                      | 18      |
| 22         | 34          | 3          | Marion | Mannington | Mike Ross Inc.                      | 19      |
| 23         | 34          | 4          | Marion | Mannington | Richard N. & Doretha A. Malone      | 71.66   |
| 24         | 34          | 14         | Marion | Mannington | Perry R. Thome Jr.                  | 24.82   |
| 25         | 34          | 10.1       | Marion | Mannington | John J. Michael                     | 0.99    |
| 26         | 34          | 16         | Marion | Mannington | Michael R. & Lou Ann Harris         | 35.5239 |
| 27         | 34          | 15         | Marion | Mannington | James E. & Emma J. Riggs            | 21.185  |
| 28         | 34          | 15.7       | Marion | Mannington | Perry R. Thome Jr.                  | 8.053   |
| 29         | 34          | 15.1       | Marion | Mannington | Kelly D. & Deborah Knight           | 2.02    |
| 30         | 65          | 9          | Marion | Mannington | Katherine N. & William R. Edgell    | 0.9     |
| 31         | 65          | 9.1        | Marion | Mannington | David J. Michael                    | 0.9     |
| 32         | 65          | 10         | Marion | Mannington | Christine L. Fragle, et al.         | 0.96    |
| 33         | 65          | 8.1        | Marion | Mannington | Consolidation Coal Company          | 10.68   |
| 34         | 65          | 8.2        | Marion | Mannington | Jose L. Pena Jr                     | 11.98   |
| 35         | 65          | 8          | Marion | Mannington | Jose F. Pena Jr                     | 11.98   |
| 36         | 34          | 17         | Marion | Mannington | Vicki L. Gripper, et al.            | 86.59   |
| 37         | 65          | 19         | Marion | Mannington | Dianne K. Lutz                      | 91.34   |
| 38         | 65          | 1          | Marion | Mannington | Ricky I. Rinehart                   | 65.75   |
| 39         | 65          | 6.2        | Marion | Mannington | Michelle & Scott Williams           | 4.92    |
| 40         | 65          | 6          | Marion | Mannington | Jennifer A. Barker                  | 4.62    |
| 41         | 65          | 7          | Marion | Mannington | Ricky I. Rinehart                   | 6       |
| 42         | 65          | 49         | Marion | Mannington | Nelson W. & Carmen G. Hays          | 19.35   |
| 43         | 65          | 48.1       | Marion | Mannington | Nelson W. & Carmen G. Hays          | 2       |
| 44         | 65          | 48         | Marion | Mannington | Thomas D. Wallis                    | 0.8624  |
| 45         | 65          | 47         | Marion | Mannington | Joseph S. Rinehart                  | 1.75    |
| 46         | 65          | 38         | Marion | Mannington | Franklin D. & Juanita D. Rinehart   | 0.95    |
| 47         | 65          | 39         | Marion | Mannington | Joseph S. Rinehart                  | 9.15    |
| 48         | 65          | 19.1       | Marion | Mannington | Suzie Talkington                    | 11.23   |
| 49         | 65          | 37         | Marion | Mannington | Joseph R. Elliott                   | 19.97   |
| 50         | 65          | 40         | Marion | Mannington | Richard C. Shawer                   | 24.5    |
| 51         | 65          | 34         | Marion | Mannington | Richard L. & Lorie J. Powell        | 74.9    |
| 52         | 67          | 7          | Marion | Mannington | Howard R. & Eldora G. Masters       | 24.33   |
| 53         | 67          | 5.1        | Marion | Mannington | State Soil Conservation Commission  | 8.37    |
| 54         | 67          | 6          | Marion | Mannington | State Soil Conservation Commission  | 18.5    |
| 55         | 65          | 34.1       | Marion | Mannington | State Soil Conservation Commission  | 9       |
| 56         | 67          | 8          | Marion | Mannington | State Soil Conservation Commission  | 13.6    |
| 57         | 65          | 50         | Marion | Mannington | Celaine Haught                      | 44.99   |
| 58         | 65          | 33         | Marion | Mannington | Celaine Haught                      | 92.63   |
| 59         | 67          | 9          | Marion | Mannington | State Soil Conservation Commission  | 94.8    |
| 60         | 67          | 10.3       | Marion | Mannington | State Soil Conservation Commission  | 8.25    |
| 61         | 67          | 10.11      | Marion | Mannington | Lloyd L. & Sunday R. Barker         | 3.109   |
| 62         | 67          | 10.1       | Marion | Mannington | Lloyd L. & Sunday R. Barker         | 46.39   |
| 63         | 67          | 11         | Marion | Mannington | Timothy G. & Carolyn L. Carnes      | 1.38    |
| 64         | 67          | 10.1       | Marion | Mannington | Sturm Barker                        | 0.61    |
| 65         | 67          | 14.1       | Marion | Mannington | Sharon K. Lawson                    | 1       |
| 66         | 67          | 14         | Marion | Mannington | Lloyd L. & Sunday R. Barker         | 71.2    |
| 67         | 68          | 4          | Marion | Mannington | Robert C. & Florence J. Masters     | 139     |
| 68         | 67          | 16         | Marion | Mannington | Patrick & Shanna McKim              | 55.458  |
| 69         | 66          | 11.1       | Marion | Mannington | Michael L. & Willie J. Shearer      | 47.68   |
| 70         | 68          | 5          | Marion | Mannington | DTM Appalachia Gathering LLC        | 84.26   |
| 71         | 66          | 17         | Marion | Mannington | Michael L. & Willie J. Shearer      | 47.17   |
| 72         | 66          | 11         | Marion | Mannington | Michael L. & Willie J. Shearer      | 39.19   |
| 73         | 66          | 9          | Marion | Mannington | Henry D. & Lynn M. Foxworth         | 67.77   |
| 74         | 34          | 37         | Marion | Mannington | Consolidation Coal Company          | NA      |
| 75         | 34          | 30         | Marion | Mannington | Consolidation Coal Company          | NA      |
| 76         | 34          | 47         | Marion | Mannington | Consolidation Coal Company          | 38.1    |
| 77         | 34          | 17         | Marion | Mannington | Vicki L. Gripper, et al.            | 86.59   |
| 78         | 34          | 15.2       | Marion | Mannington | James L. & Emma J. Riggs            | 2       |
| 79         | 34          | 15.8       | Marion | Mannington | Joseph N. & Sandra D. Riggs         | 1.278   |
| 80         | 34          | 15.5       | Marion | Mannington | Jose E. Pena Jr                     | 0.23    |
| 81         | 34          | 16.1       | Marion | Mannington | James L. Riggs                      | 0.4761  |
| 82         | 34          | 16         | Marion | Mannington | Michael R. & Lou Ann Harris         | 35.5239 |
| 83         | 67          | 5          | Marion | Mannington | State Soil Conservation Commission  | 54.54   |
| 84         | 68          | 3          | Marion | Mannington | Doris J. Brown                      | 120.25  |
| 85         | 68          | 9          | Marion | Mannington | Freeland W. & Crystal A. Miller     | 87.704  |
| 86         | 68          | 8          | Marion | Mannington | Freeland W. & Crystal A. Miller     | 24.87   |
| 87         | 68          | 7.10       | Marion | Mannington | DTM Appalachia Gathering LLC        | NA      |
| 88         | 67          | 17         | Marion | Mannington | Mark J. Rankin                      | 75      |
| 89         | 66          | 13         | Marion | Mannington | Mark J. Rankin                      | 26.5    |
| 90         | 66          | 14         | Marion | Mannington | Joshua D. & Lisa D. Bucher          | 50      |
| 91         | 66          | 8.1        | Marion | Mannington | Sherry L. & John Rasmussen          | 107.35  |
| 92         | 66          | 19         | Marion | Mannington | Billie J. Creak                     | 3.44    |
| 93         | 66          | 27         | Marion | Mannington | Michael L. & Willie J. Shearer      | 3.27    |
| 94         | 76          | 3          | Marion | Mannington | Larry L. & Jeannette Smith          | 38.15   |
| 95         | 66          | 10         | Marion | Mannington | Thomas F. & Vicki D. George         | 21      |

Notes:  
Elliott 4H coordinates are  
NAD 27 N: 381,932.36 E: 1,751,209.85  
NAD 27 Lat: 39.545274 Long: -80.382238  
NAD 83 UTM N: 4,377,480.64 E: 553,096.77  
Elliott 4H Landing Point coordinates are  
NAD 27 N: 380,389.20 E: 1,749,466.43  
NAD 27 Lat: 39.540990 Long: -80.388366  
NAD 83 UTM N: 4,377,001.63 E: 552,573.44  
Elliott 4H Bottom Hole coordinates are  
NAD 27 N: 363,794.17 E: 1,757,205.43  
NAD 27 Lat: 39.495637 Long: -80.360362  
NAD 83 UTM N: 4,371,985.02 E: 555,015.42  
West Virginia Coordinate system of 1927 (North Zone)  
based upon Differential GPS Measurements.  
Plat orientation, corner and well ties are based upon  
the grid north meridian.  
Well location references are based upon the grid north  
meridian.  
UTM coordinates are NAD83, Zone 17, Meters.

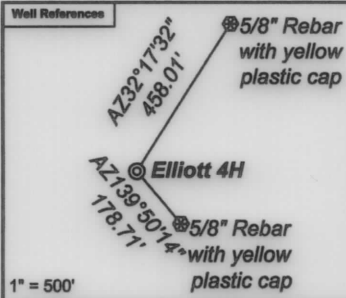

| Elliott                  |                          |
|--------------------------|--------------------------|
| Elliott 17H 47-049-02506 | Elliott 16H 47-049-02560 |
| Elliott 15H 47-049-02505 | Elliott 14H 47-049-02559 |
| Elliott 13H 47-049-02504 | Elliott 12H 47-049-02558 |
| Elliott 11H 47-049-02503 | Elliott 10H 47-049-02557 |
| Elliott 9H 47-049-02498  | Elliott 8H 47-049-02556  |
| Elliott 7H 47-049-02502  | Elliott 6H 47-049-02555  |
| Elliott 5H 47-049-02501  | Elliott 4H 47-049-02554  |
| Elliott 3H 47-049-02500  | Elliott 2H 47-049-02553  |
| Elliott 1H 47-049-02499  |                          |

| Lease No. | Owner                                                            | Acres   |
|-----------|------------------------------------------------------------------|---------|
| 134417000 | Randy J. Elliott, et al.                                         | 183     |
| 133773004 | CNX Gas Company LLC, et al.                                      | 80      |
| 126728002 | Country Roads Minerals, LLC, et al.                              | 39.25   |
| 125282029 | Big Sand Drilling Company, et al.                                | 42      |
| 125282022 | Lee and Hall Royalties, et al.                                   | 109.25  |
| 125282042 | Norman J. Urdiales, et al.                                       | 24.75   |
| 173927001 | CNX Gas Company LLC, et al.                                      | 47.25   |
| 262053000 | Michael R. Harris and Lou Ann Harris                             | 36      |
| 268601001 | EQT Production Company                                           | 24      |
| 127511000 | James E. Riggs and Emma J. Riggs, et al.                         | 23.435  |
| 268610001 | EQT Production Company, et al.                                   | 1.278   |
| 282022001 | West Virginia Department of Transportation, Division of Highways | 7.24    |
| 268604001 | EQT Production Company, et al.                                   | 0.25    |
| 267799000 | West Virginia Department of Natural Resources                    | 25.2677 |
| 278498001 | Country Roads Minerals, LLC, et al.                              | 40.75   |
| 129381000 | Stephen G. Sinclair Jr. and Robin S. Sinclair Family Trust       | 65.5    |
| 121659003 | Country Roads Minerals, LLC, et al.                              | 60      |
| 100056008 | Country Roads Minerals, LLC, et al.                              | 23.33   |
| 121121003 | Newton S. Beety Families Trust, et al.                           | 18.5    |
| 114345004 | Country Roads Minerals, LLC, et al.                              | 9       |
| 172703000 | EQT Production Company                                           | 143     |
| 172703000 | EQT Production Company                                           | 77.75   |
| 124907005 | XTO Energy Inc., et al.                                          | 99      |
| 115100000 | Black Gold Group LTD, et al.                                     | 134     |
| 105307001 | Three Rivers Royalty II, LLC, et al.                             | 50      |
| 224948001 | Ruth Ann Crawley Price, et al.                                   | 50      |

