


TH: 2030' LAT: 39-35-00

TH: 13835' LONG: 80-22-30

Elliott 8H
Elliott
EQT Production Company

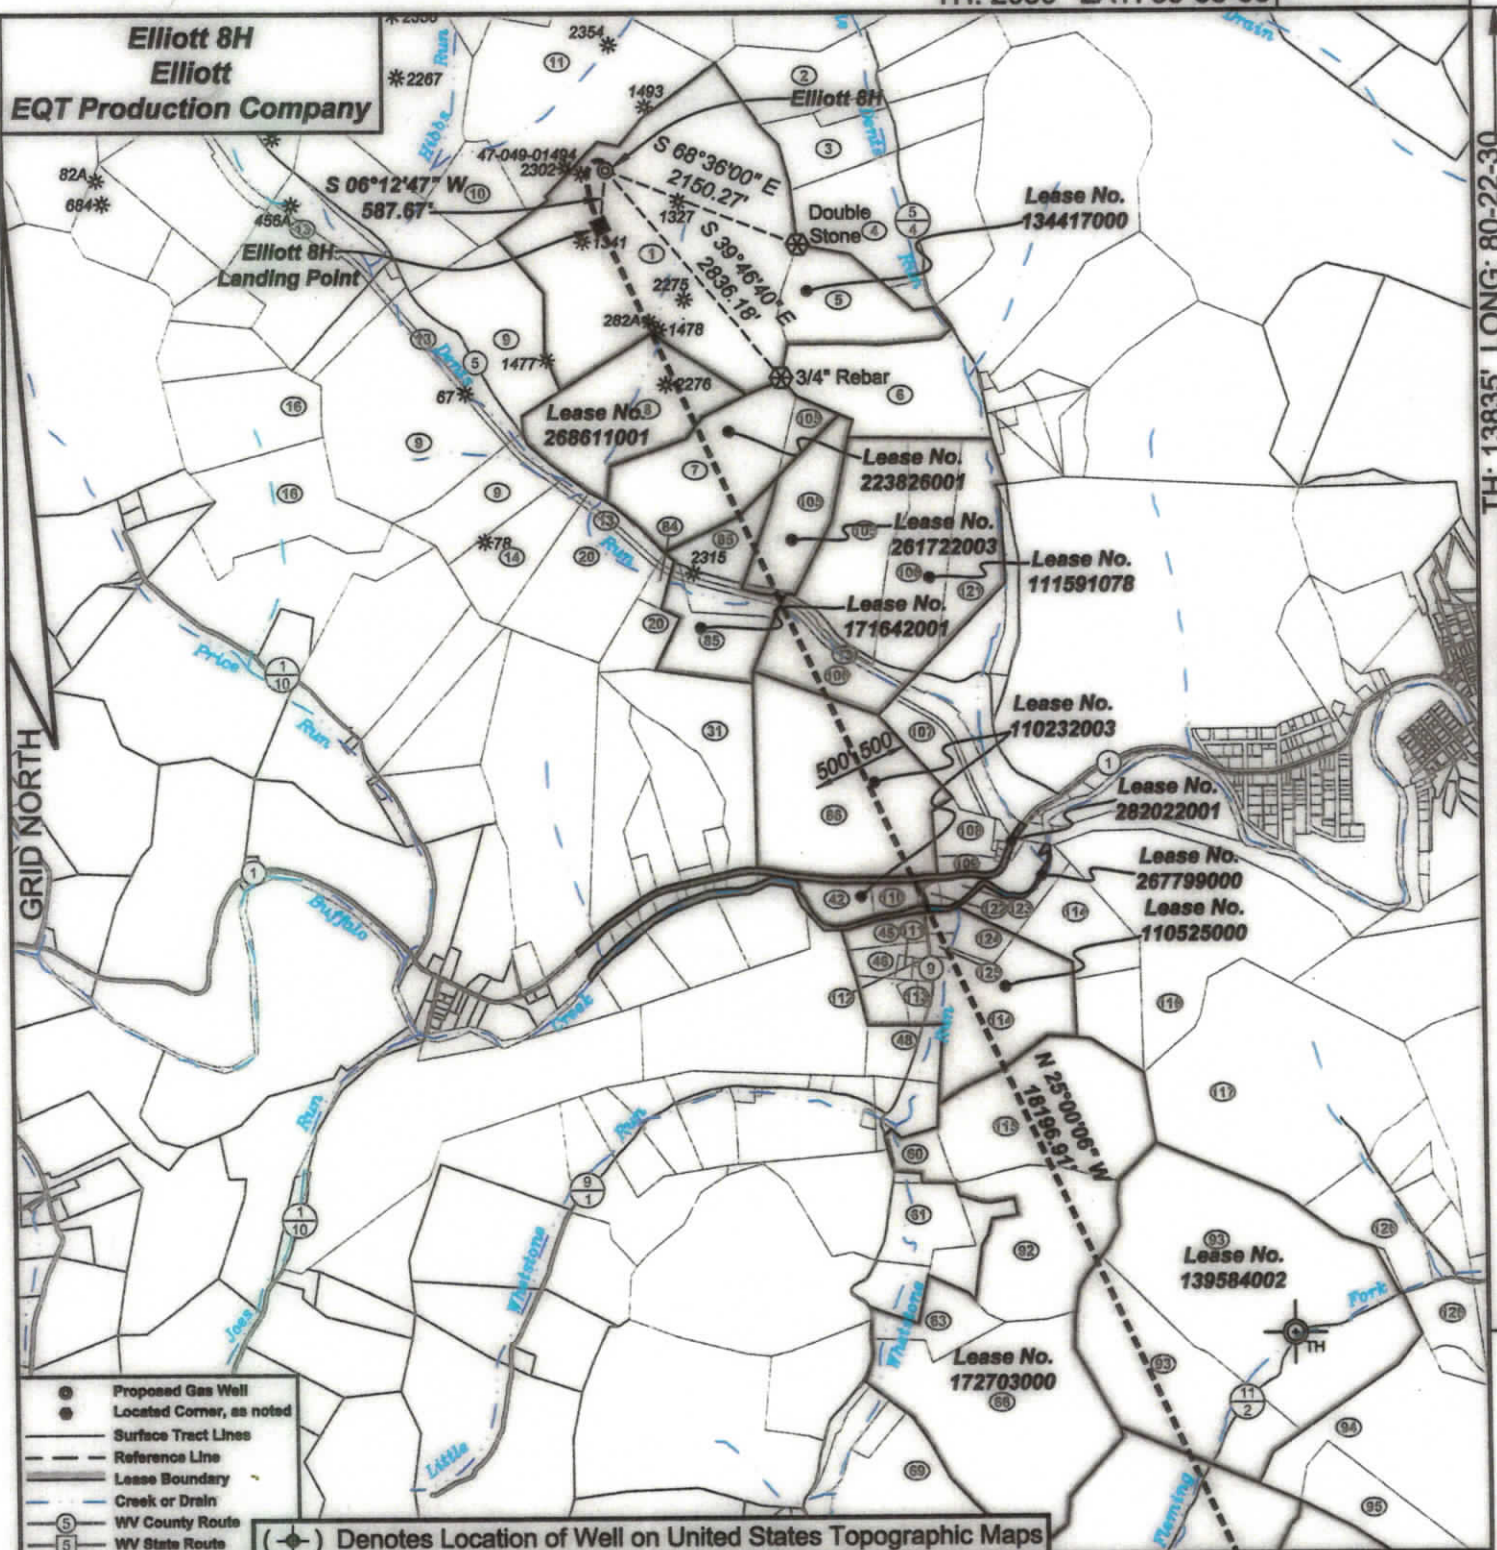

- Proposed Gas Well
- Located Corner, as noted
- Surface Tract Lines
- Reference Line
- Lease Boundary
- Creek or Drain
- 5 WV County Route
- 5 WV State Route


(+) Denotes Location of Well on United States Topographic Maps



I, the undersigned, hereby certify that this plat is correct to the best of my knowledge and belief and shows all the information required by law and the regulations issued and prescribed by the Department of Environmental Protection.

Ben R. Singleton

P.S. 2092

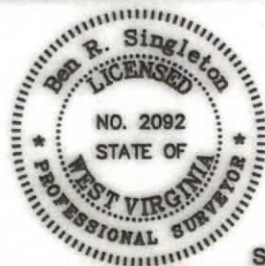

SEAL

FILE NO: 142-22

DRAWING NO: Elliott 8H

SCALE: 1" = 2000'

MINIMUM DEGREE OF ACCURACY:
1:2500

PROVEN SOURCE OF ELEVATION:
NGS CORS Station

STATE OF WEST VIRGINIA
DEPARTMENT OF ENVIRONMENTAL PROTECTION
OIL AND GAS DIVISION

DATE: February 18 20 25

OPERATOR'S WELL NO.: Elliott 8H

API WELL NO

47 - 049 - 02556
 STATE COUNTY PERMIT

WELL TYPE: ☐ OIL ☒ GAS ☐ LIQUID INJECTION ☐ WASTE DISPOSAL
 (IF GAS) PRODUCTION: ☐ STORAGE ☐ DEEP ☒ SHALLOW

LOCATION: ELEVATION: 1342' WATERSHED Tributary of Dents Run QUADRANGLE: Glover Gap

DISTRICT: Mannington COUNTY: Marion

SURFACE OWNER: Marion County Coal Resources Inc.

ROYALTY OWNER: Randy J. Elliott, et al.

LEASE NO: 134417000

ACREAGE: 183

PROPOSED WORK: ☒ DRILL ☐ CONVERT ☐ DRILL DEEPER ☒ FRACTURE OR STIMULATE ☐ PLUG OFF OLD FORMATION
☐ PERFORATE NEW FORMATION ☐ OTHER PHYSICAL CHANGE IN WELL (SPECIFY)
☐ PLUG AND ABANDON ☐ CLEAN OUT AND REPLUG TARGET FORMATION: Marcellus ESTIMATED DEPTH: 7,796'

WELL OPERATOR: EQT Production Company

DESIGNATED AGENT: Joseph C. Mallow

ADDRESS: 400 Woodcliff Drive
 Canonsburg, PA 15317

ADDRESS: 427 Midstate Drive
 Clarksburg, WV 25301


04/04/2025

**Elliott 8H
Elliott
EQT Production Company**

BH: 5995' LAT: 39-30-00

BH: 484' LONG: 80-20-00

GRID NORTH

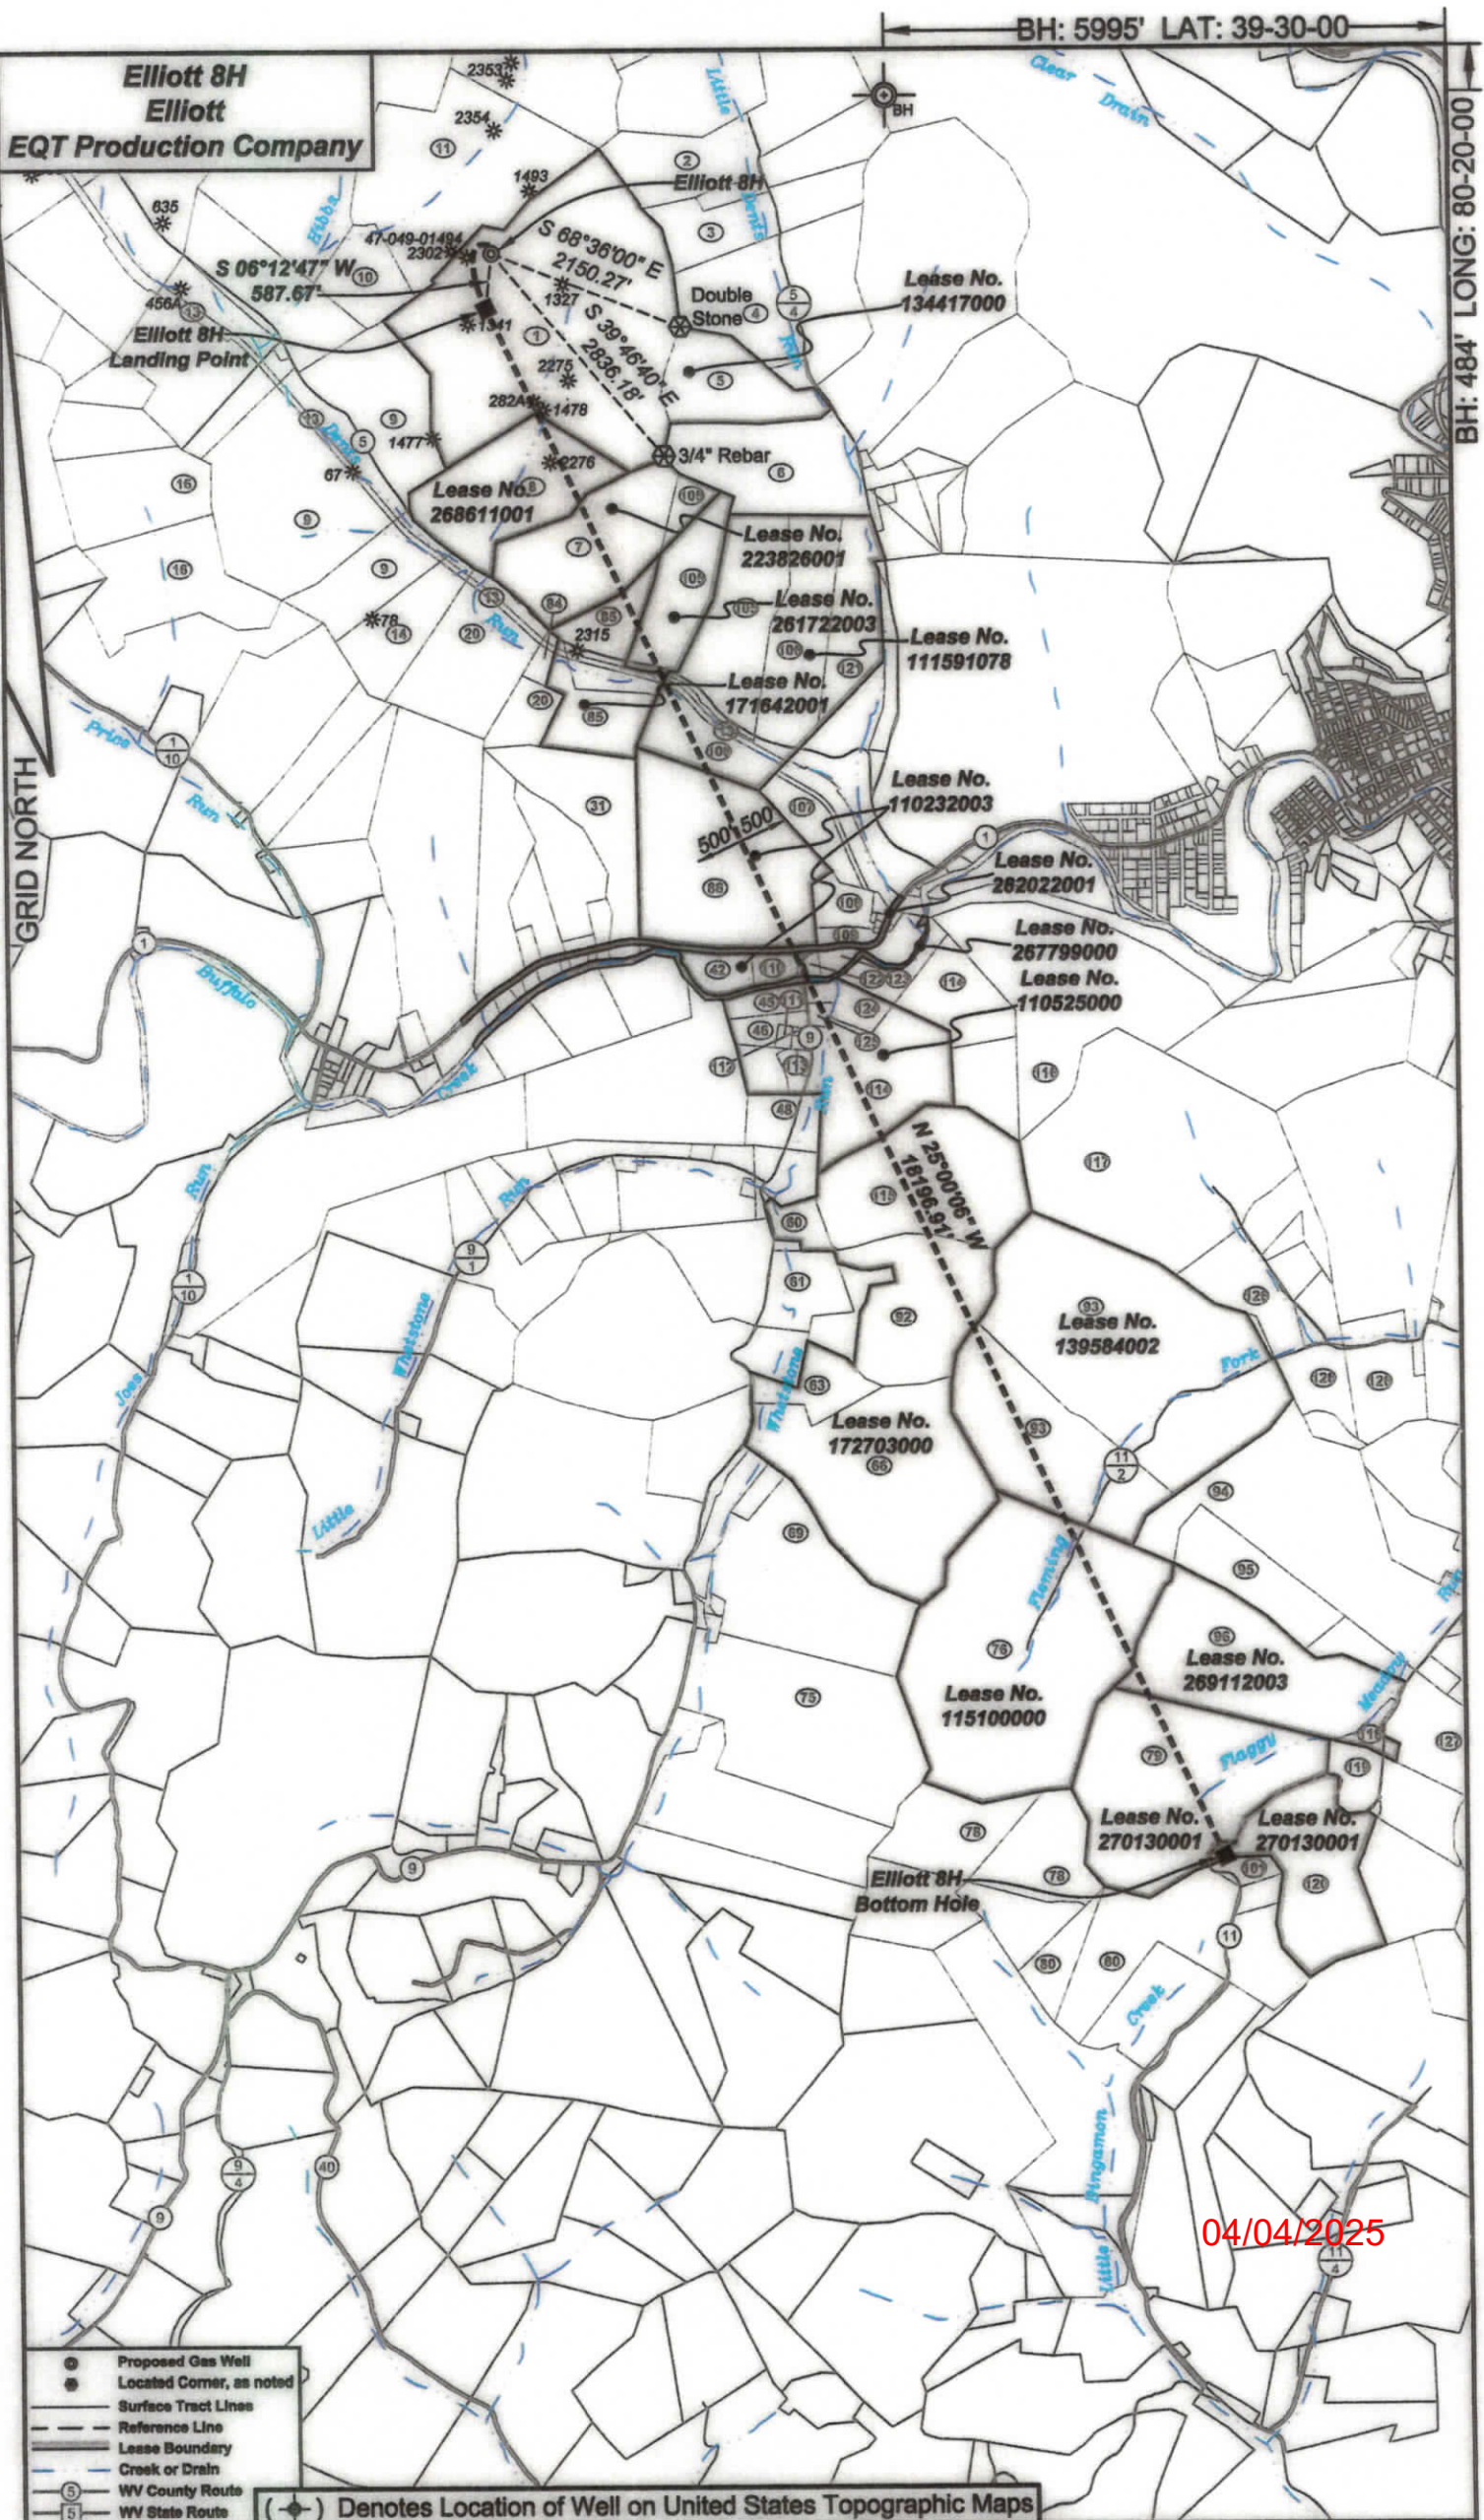

- Proposed Gas Well
- Located Corner, as noted
- Surface Tract Lines
- Reference Line
- Lease Boundary
- Creek or Drain
- WV County Route
- WV State Route

(*) Denotes Location of Well on United States Topographic Maps


04/04/2025

Elliott 8H
Elliott
EQT Production Company

Tract I.D.	Tax Map No.	Parcel No.	County	District
1	34	40	Marion	Mannington
2	34	49	Marion	Mannington
3	34	47	Marion	Mannington
4	33	1	Marion	Mannington
5	34	40.1	Marion	Mannington
6	34	45	Marion	Mannington
7	34	41	Marion	Mannington
8	34	39	Marion	Mannington
9	34	33	Marion	Mannington
10	34	38	Marion	Mannington
11	34	37	Marion	Mannington
13	34	52	Marion	Mannington
14	34	32	Marion	Mannington
20	34	31	Marion	Mannington
31	34	16	Marion	Mannington
42	34	17	Marion	Mannington
45	65	6.2	Marion	Mannington
46	65	6	Marion	Mannington
48	65	49	Marion	Mannington
60	67	5.1	Marion	Mannington
61	67	6	Marion	Mannington
63	67	8	Marion	Mannington
66	67	9	Marion	Mannington
67	67	10.1	Marion	Mannington
75	67	14	Marion	Mannington
76	68	4	Marion	Mannington
78	66	11.1	Marion	Mannington
79	68	5	Marion	Mannington
80	66	12	Marion	Mannington
83	34	37	Marion	Mannington
84	34	30	Marion	Mannington
85	34	42	Marion	Mannington
86	34	17	Marion	Mannington
92	67	5	Marion	Mannington
93	68	3	Marion	Mannington
94	68	9	Marion	Mannington
95	68	8	Marion	Mannington
96	68	7.10	Marion	Mannington
101	66	19	Marion	Mannington
105	34	43	Marion	Mannington
106	34	44	Marion	Mannington
107	34	50	Marion	Mannington
108	34	18	Marion	Mannington
109	34	19	Marion	Mannington
110	34	17.2	Marion	Mannington
111	65	6.3	Marion	Mannington
112	65	5	Marion	Mannington
113	65	3	Marion	Mannington
114	67	3	Marion	Mannington
115	67	4	Marion	Mannington
116	67	1	Marion	Mannington
117	68	2	Marion	Mannington
118	68	7	Marion	Mannington
119	68	6	Marion	Mannington
120	69	59	Marion	Mannington
121	34	44.1	Marion	Mannington
122	34	17.1	Marion	Mannington
123	34	21	Marion	Mannington
124	67	2	Marion	Mannington
125	67	2.1	Marion	Mannington
126	68	22	Marion	Mannington
127	69	56	Marion	Mannington

Surface Tract Owner	Acres
Marion County Coal Resources Inc.	153.25
Thomas D. & Aimee J. Haught	24.78
Edward F. Price	23
Thomas D. & Aimee J. Haught	106.823
Betty J. Fluharty	29.75
City of Mannington	42.5
Marion County Coal Resources Inc.	47
Marion County Coal Resources Inc.	42.75
Marion County Coal Resources Inc.	134
Marion County Coal Resources Inc.	17
Marion County Coal Resources Inc.	133.37
CSX Transportation	12.62
Marion County Coal Resources Inc.	22.25
Consolidation Coal Company	NA
Michael R. & Lou Ann Harris	35.5239
Vicki L. Gripper, et al.	86.59
Michelle & Scott Williams	4.92
Jennifer A. Barker	4.62
Nelson W. & Carmen G. Hays	19.35
State Soil Conservation Commission	8.37
State Soil Conservation Commission	18.5
State Soil Conservation Commission	13.6
State Soil Conservation Commission	94.8
Lloyd L. & Sunday R. Barker	46.30
Lloyd L. & Sunday R. Barker	71.2
Robert C. & Florence J. Masters	139
Michael L. & Billie J. Shearer	47.68
DTM Appalachia Gathering LLC	84.76
Michael L. & Billie J. Shearer	47.17
Consolidation Coal Company	NA
Consolidation Coal Company	NA
Consolidation Coal Company	38.1
Vicki L. Gripper, et al.	86.59
State Soil Conservation Commission	54.54
Doris J. Brown	120.25
Freeland W. & Crystal A. Miller	87.704
Freeland W. & Crystal A. Miller	24.87
DTM Appalachia Gathering LLC	NA
Billie J. Creak	3.44
State of West Virginia Department of Commerce	67.087
Consolidation Coal Company	NA
CSX Transportation	45.25
Cindy Morris	6.75
Samuel E. & Cindy M. Morris	3.8307
Vicki L. Gripper, et al.	4.463
Ricky L. & Holly B. Rinehart	1
Roger W. & Carol S. Higgins	0.33
Trustees Buffalo Methodist Church	2.91
Jack L. Higgins	64
State Soil Conservation Commission	59
Newton S. Beaty Families Trust	83
Robert L. & Florence J. Masters	106.5
Lance E. Jones	3.095
Arnold Efaw	8.75
Robert L. Wildman	43.3
City of Mannington	25.75
Brian Keith Cross	1
Brian Keith Cross	2.25
Tyler P. Thorne	14.93
Tyler P. Thorne	1.31
James E. & Meredith M. Dixon	45.36
Timothy D. & Virginia L. Dobreff	20

Notes:
Elliott 8H coordinates are
NAD 27 N: 381,959.99 E: 1,751,221.53
NAD 27 Lat: 39.545350 Long: -80.382198
NAD 83 UTM N: 4,377,489.12 E: 553,100.19
Elliott 8H Landing Point coordinates are
NAD 27 N: 381,375.78 E: 1,751,157.93
NAD 27 Lat: 39.543744 Long: -80.382403
NAD 83 UTM N: 4,377,310.80 E: 553,083.78
Elliott 8H Landing Point coordinates are
NAD 27 N: 384,884.01 E: 1,758,848.78
NAD 27 Lat: 39.498672 Long: -80.354576
NAD 83 UTM N: 4,372,325.41 E: 555,510.55
West Virginia Coordinate system of 1927 (North Zone)
based upon Differential GPS Measurements.
Plat orientation, corner and well ties are based upon
the grid north meridian.
Well location references are based upon the grid north
meridian.
UTM coordinates are NAD83, Zone 17, Meters.

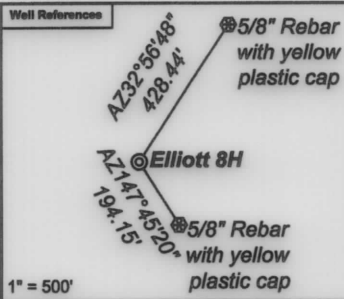

Elliott	
Elliott 17H 47-049-02506	Elliott 16H 47-049-02560
Elliott 15H 47-049-02505	Elliott 14H 47-049-02559
Elliott 13H 47-049-02504	Elliott 12H 47-049-02558
Elliott 11H 47-049-02503	Elliott 10H 47-049-02557
Elliott 9H 47-049-02498	Elliott 8H 47-049-02556
Elliott 7H 47-049-02502	Elliott 6H 47-049-02555
Elliott 5H 47-049-02501	Elliott 4H 47-049-02554
Elliott 3H 47-049-02500	Elliott 2H 47-049-02553
Elliott 1H 47-049-02499	

Lease No.	Owner	Acres
134417000	Randy J. Elliott, et al.	183
268611001	EQT Production Company	47.25
223828001	Jacob G. Ford, et al.	51.5
171642001	XTO Energy Inc., et al.	493.948872
261722003	Country Roads Minerals, LLC, et al.	82.23
111591078	MCJV Holdings, LLC, et al.	118.45
110232003	AMP IV, LP, et al.	91.05
282022001	West Virginia Department of Transportation, Division of Highways	7.24
267799000	West Virginia Department of Natural Resources	25.2677
110525000	Country Roads Minerals, LLC, et al.	73.75
172703000	EQT Production Company	143
139584002	EQT Production Company, et al.	180
115100000	Black Gold Group LTD, et al.	134
269112003	Eric Daniels, et al.	95.02
270130001	Steven Gayle Justice	84.260 of 244.027
270130001	Steven Gayle Justice	43.300 of 244.027

