


TH: 2024' LAT: 39-35-00

TH: 13821' LONG: 80-22-30

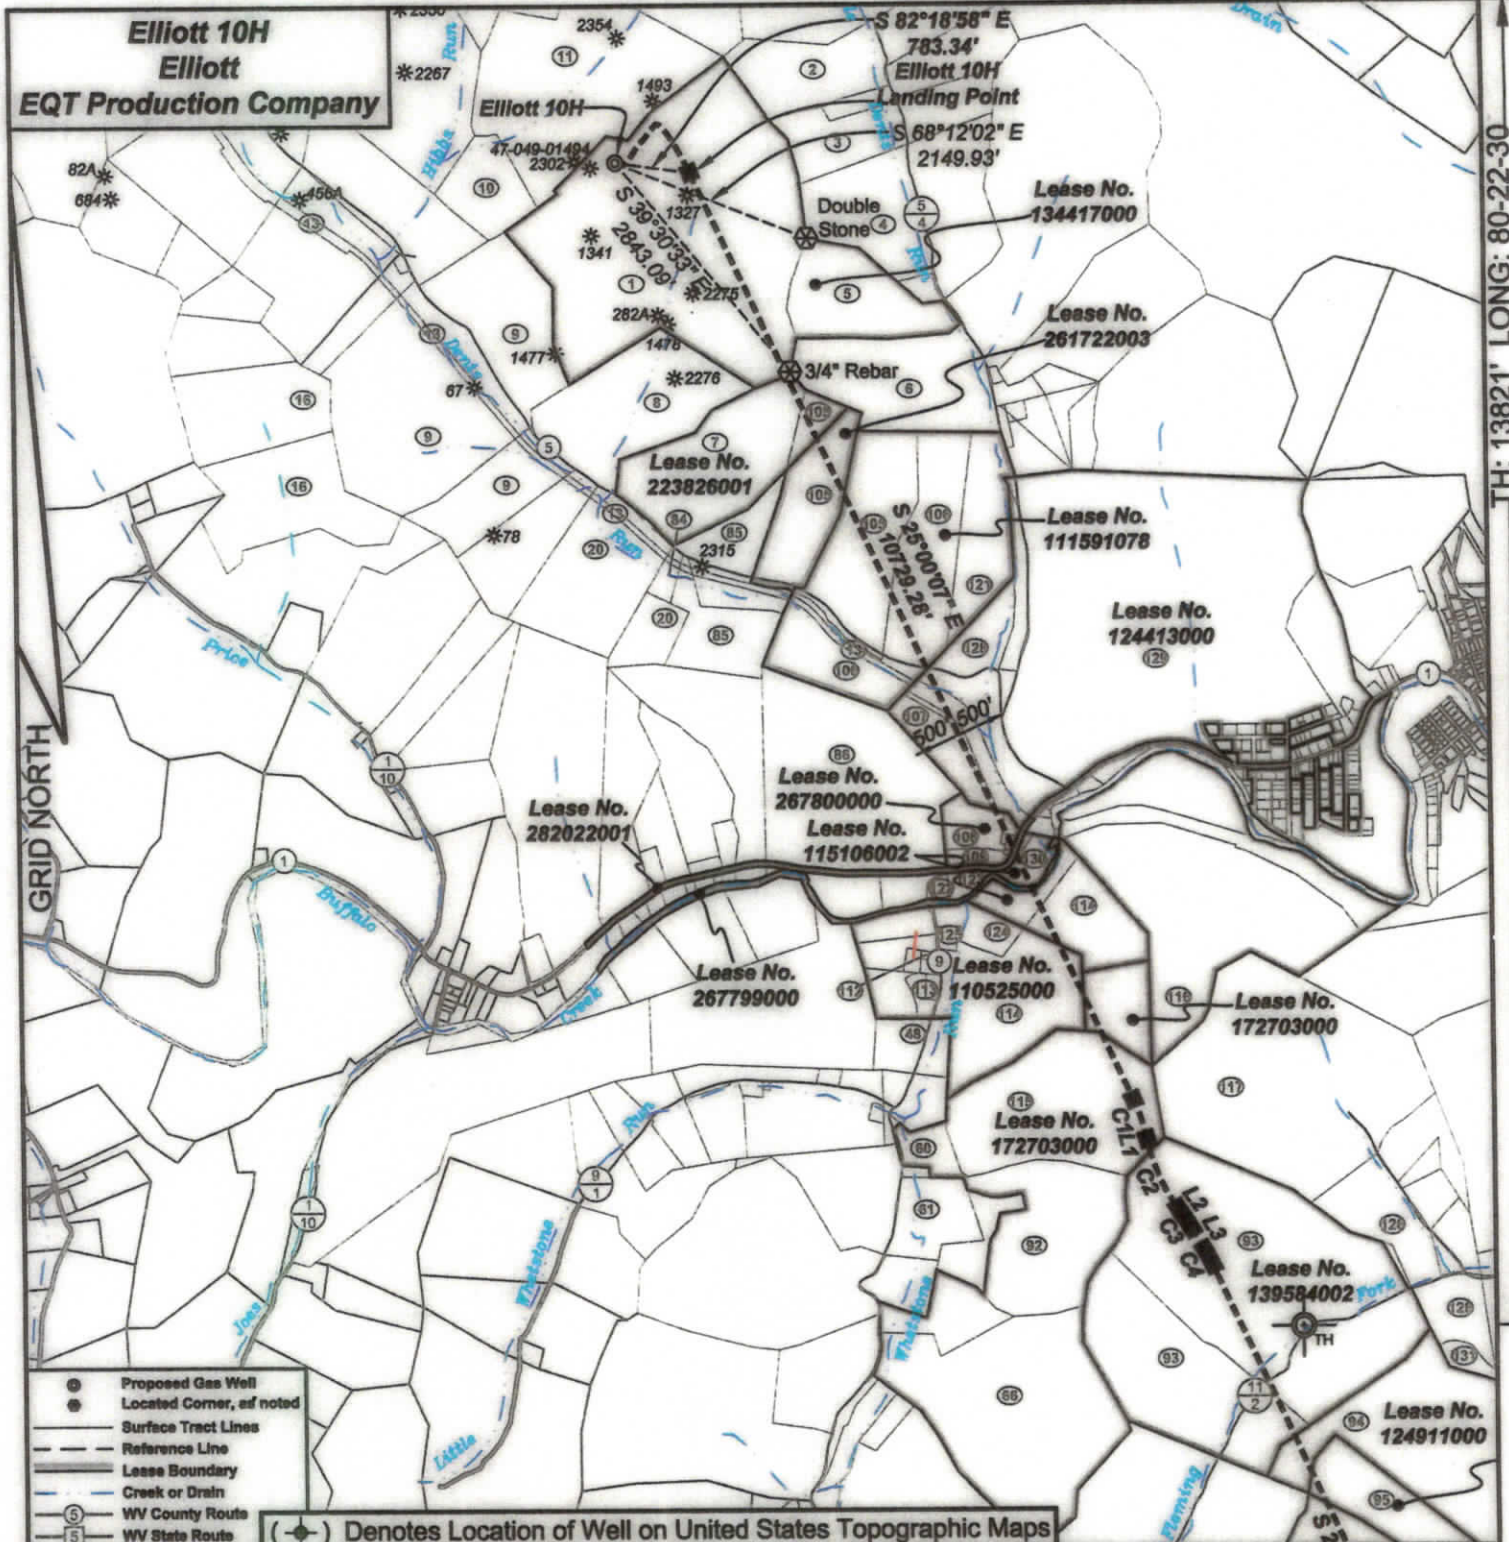

I, the undersigned, hereby certify that this plat is correct to the best of my knowledge and belief and shows all the information required by law and the regulations issued and prescribed by the Department of Environmental Protection.

Ben R. Singleton
P.S. 2092



SEAL

FILE NO: 142-22
DRAWING NO: Elliott 10H
SCALE: 1" = 2000'
MINIMUM DEGREE OF ACCURACY: 1:2500
PROVEN SOURCE OF ELEVATION: NGS CORS Station

STATE OF WEST VIRGINIA
DEPARTMENT OF ENVIRONMENTAL PROTECTION
OIL AND GAS DIVISION

DATE: February 18, 2025
OPERATOR'S WELL NO.: Elliott 10H
API WELL NO
47 - 049 - 02557
STATE COUNTY PERMIT

WELL TYPE: ☐ OIL ☒ GAS ☐ LIQUID INJECTION ☐ WASTE DISPOSAL
(IF GAS) PRODUCTION: ☐ STORAGE ☐ DEEP ☒ SHALLOW
LOCATION: ELEVATION: 1342' WATERSHED: Tributary of Dents Run QUADRANGLE: Glover Gap
DISTRICT: Mannington COUNTY: Marion
SURFACE OWNER: Marion County Coal Resources Inc. ACREAGE: 183.25
ROYALTY OWNER: Randy J. Elliott, et al. LEASE NO: 134417000 ACREAGE: 183
PROPOSED WORK: ☒ DRILL ☐ CONVERT ☐ DRILL DEEPER ☒ FRACTURE OR STIMULATE ☐ PLUG OFF OLD FORMATION
☐ PERFORATE NEW FORMATION ☐ OTHER PHYSICAL CHANGE IN WELL (SPECIFY)
☐ PLUG AND ABANDON ☐ CLEAN OUT AND REPLUG TARGET FORMATION: Marcellus ESTIMATED DEPTH: 7,796'


WELL OPERATOR: EQT Production Company
ADDRESS: 400 Woodcliff Drive
Canonsburg, PA 15317

DESIGNATED AGENT: Joseph C. Mallow
ADDRESS: 427 Midstate Drive
Clarksburg, WV 25301

BH: 4464' LAT: 39-30-00

BH: 1427' LONG: 80-20-00

Elliott 10H
Elliott
EQT Production Company

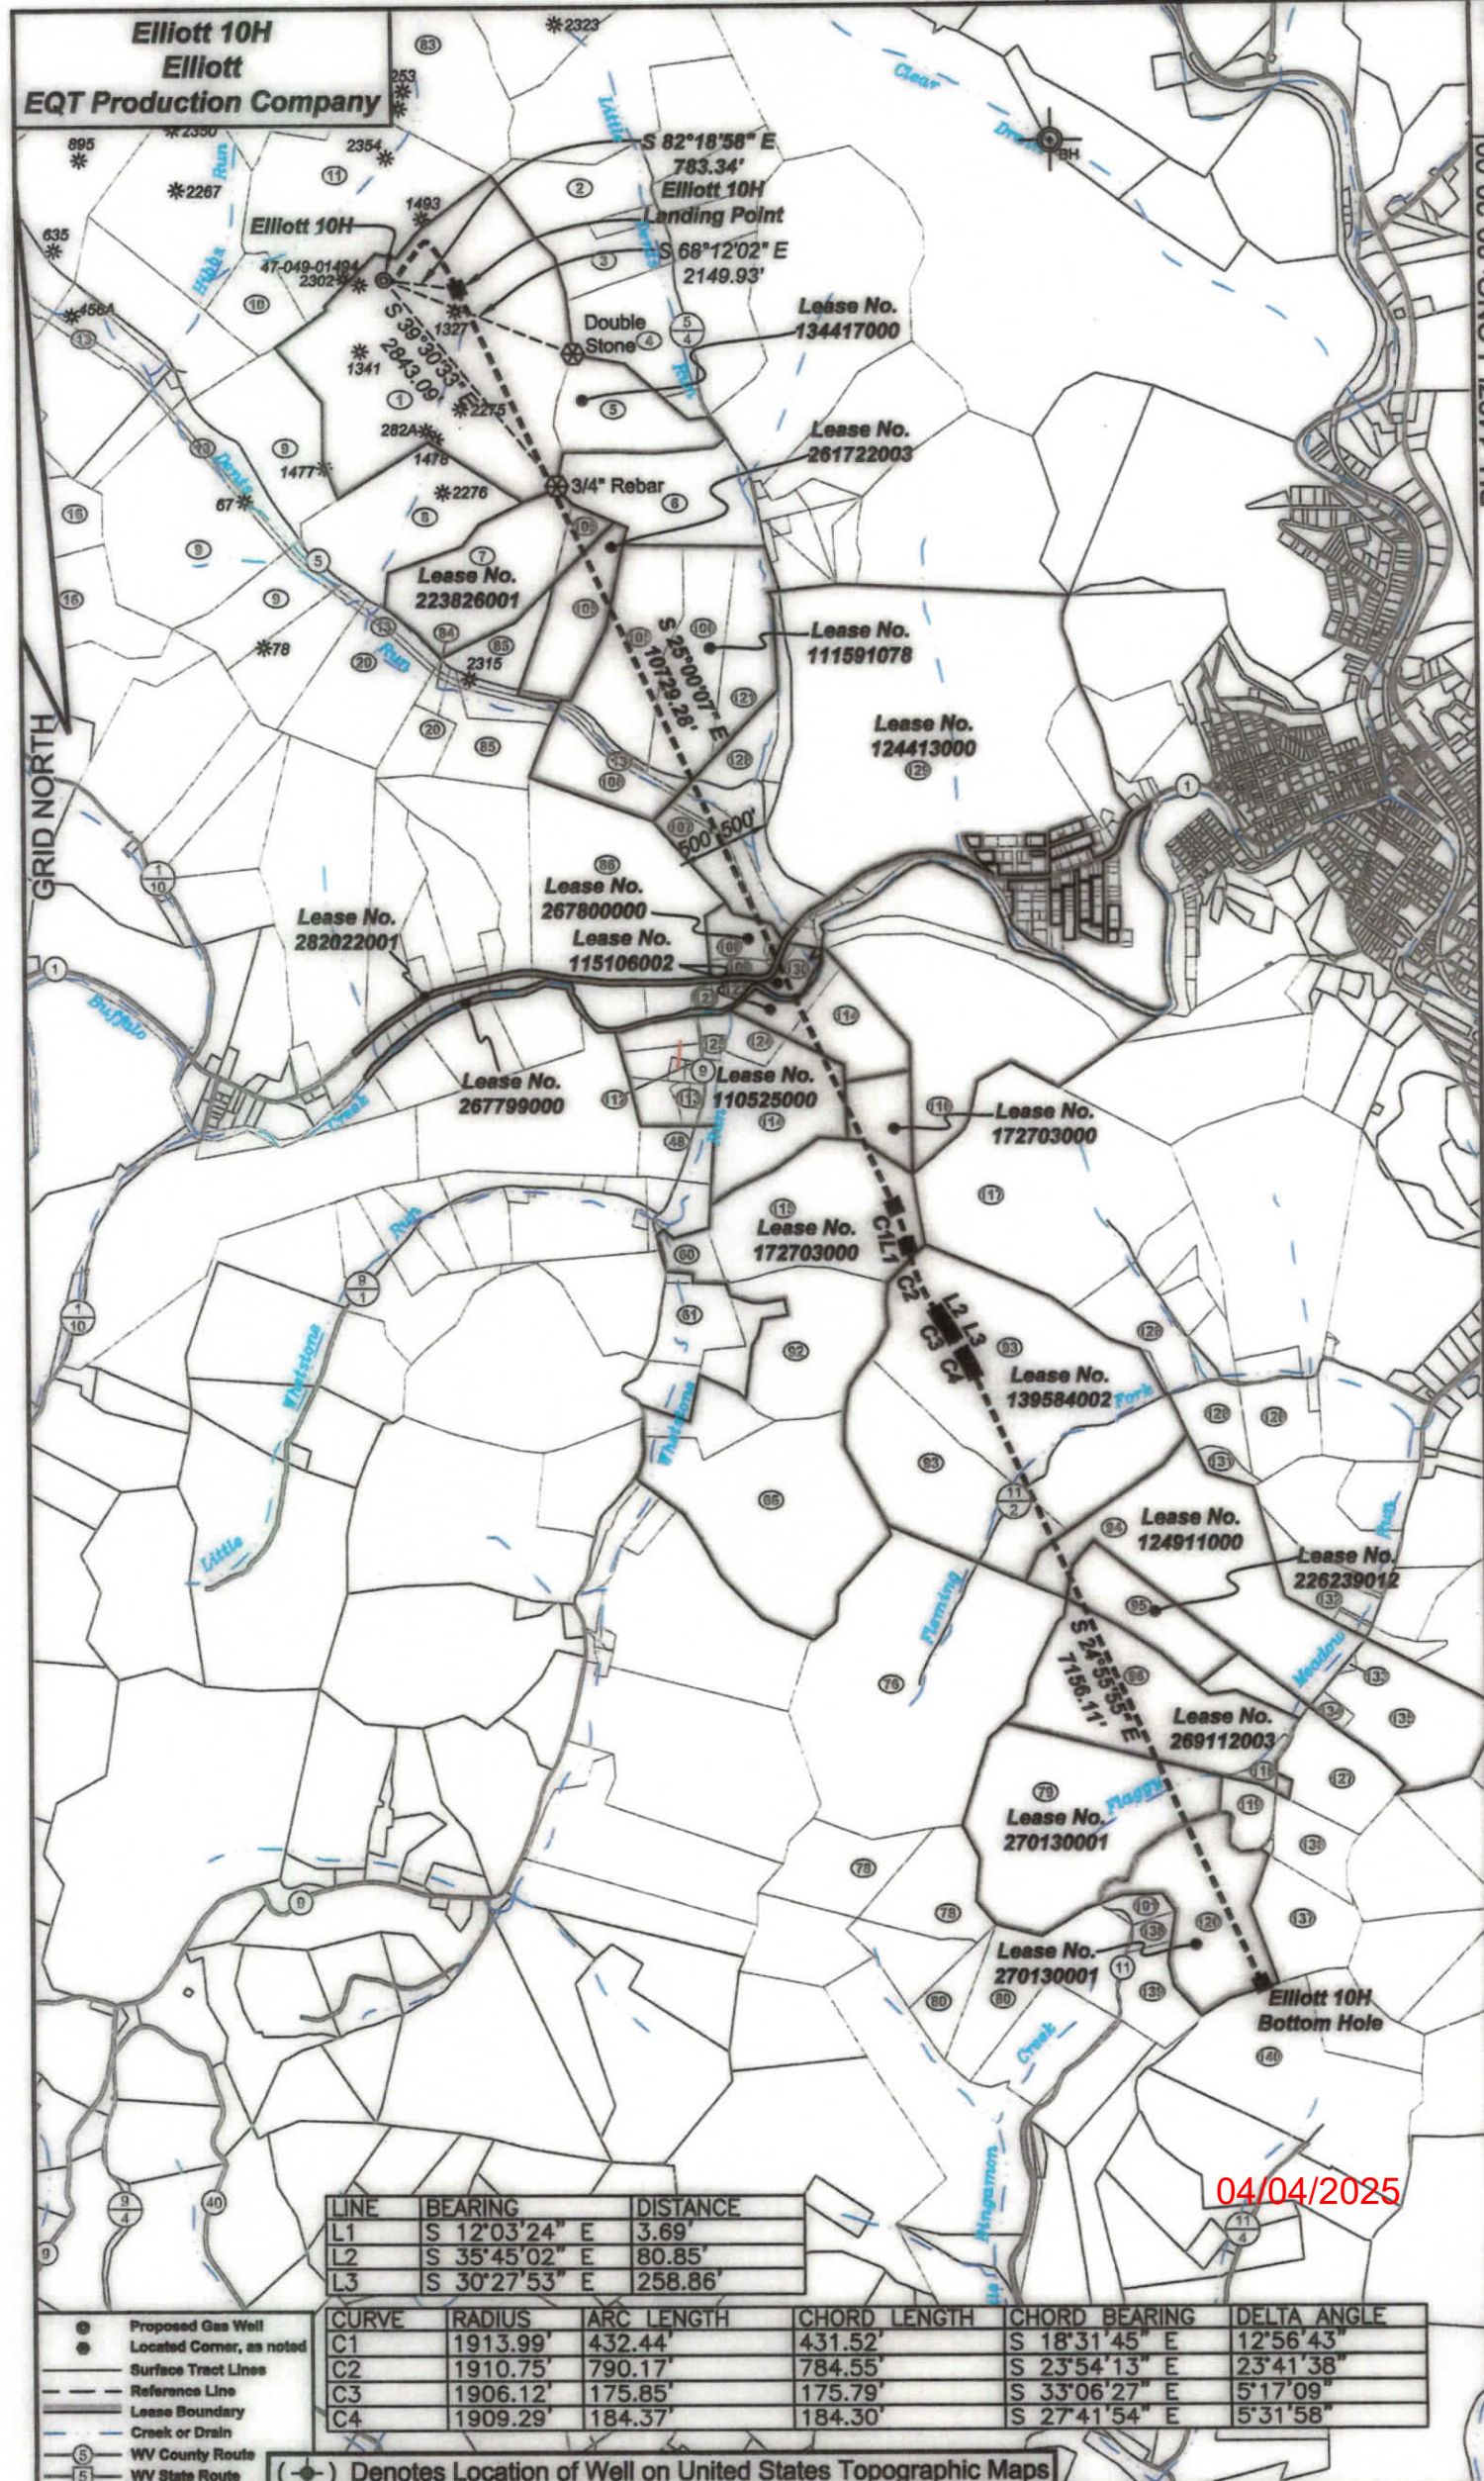

LINE	BEARING	DISTANCE
L1	S 12°03'24" E	3.69'
L2	S 35°45'02" E	80.85'
L3	S 30°27'53" E	258.86'

CURVE	RADIUS	ARC LENGTH	CHORD LENGTH	CHORD BEARING	DELTA ANGLE
C1	1913.99'	432.44'	431.52'	S 18°31'45" E	12°56'43"
C2	1910.75'	790.17'	784.55'	S 23°54'13" E	23°41'38"
C3	1906.12'	175.85'	175.79'	S 33°06'27" E	5°17'09"
C4	1909.29'	184.37'	184.30'	S 27°41'54" E	5°31'58"

- Proposed Gas Well
- Located Corner, as noted
- Surface Tract Lines
- Reference Line
- Lease Boundary
- Creek or Drain
- WV County Route
- WV State Route

(*) Denotes Location of Well on United States Topographic Maps


04/04/2025

Elliott 10H
Elliott
EQT Production Company

Tract I.D.	Tax Map No.	Parcel No.	County	District
1	34	40	Marion	Mannington
2	34	49	Marion	Mannington
3	34	47	Marion	Mannington
4	33	1	Marion	Mannington
5	34	40.1	Marion	Mannington
6	34	45	Marion	Mannington
7	34	41	Marion	Mannington
8	34	39	Marion	Mannington
9	34	33	Marion	Mannington
10	34	38	Marion	Mannington
11	34	37	Marion	Mannington
13	34	52	Marion	Mannington
20	34	31	Marion	Mannington
48	65	49	Marion	Mannington
60	67	5.1	Marion	Mannington
61	67	6	Marion	Mannington
66	67	9	Marion	Mannington
76	68	4	Marion	Mannington
78	66	11.1	Marion	Mannington
79	68	5	Marion	Mannington
80	66	12	Marion	Mannington
83	34	37	Marion	Mannington
84	34	30	Marion	Mannington
85	34	42	Marion	Mannington
86	34	17	Marion	Mannington
92	67	5	Marion	Mannington
93	68	3	Marion	Mannington
94	68	9	Marion	Mannington
95	68	8	Marion	Mannington
96	68	7.10	Marion	Mannington
101	66	19	Marion	Mannington
105	34	43	Marion	Mannington
106	34	44	Marion	Mannington
107	34	50	Marion	Mannington
108	34	18	Marion	Mannington
109	34	19	Marion	Mannington
112	66	5	Marion	Mannington
113	65	3	Marion	Mannington
114	67	3	Marion	Mannington
115	67	4	Marion	Mannington
116	67	1	Marion	Mannington
117	68	2	Marion	Mannington
118	68	7	Marion	Mannington
119	68	6	Marion	Mannington
120	69	59	Marion	Mannington
121	34	44.1	Marion	Mannington
122	34	17.1	Marion	Mannington
123	34	21	Marion	Mannington
124	67	2	Marion	Mannington
125	67	2.1	Marion	Mannington
126	68	22	Marion	Mannington
127	69	56	Marion	Mannington
128	33	10	Marion	Mannington
129	33	9	Marion	Mannington
130	34	22	Marion	Mannington
131	68	10	Marion	Mannington
132	68	11.1	Marion	Mannington
133	69	54	Marion	Mannington
134	69	55.1	Marion	Mannington
135	69	55	Marion	Mannington
136	69	57	Marion	Mannington
137	69	58	Marion	Mannington
138	66	27	Marion	Mannington
139	76	3	Marion	Lincoln
140	26	5	Marion	Lincoln

Surface Tract Owner	Acres
Marion County Coal Resources Inc.	153.25
Thomas D. & Aimee J. Haught	24.78
Edward F. Price	23
Thomas D. & Aimee J. Haught	106.823
Betty J. Fluharty	29.75
City of Mannington	42.5
Marion County Coal Resources Inc.	47
Marion County Coal Resources Inc.	42.75
Marion County Coal Resources Inc.	134
Marion County Coal Resources Inc.	17
Marion County Coal Resources Inc.	133.37
CSX Transportation	12.62
Consolidation Coal Company	NA
Nelson W. & Carmen G. Hays	19.35
State Soil Conservation Commission	8.37
State Soil Conservation Commission	18.5
State Soil Conservation Commission	94.8
Robert E. & Florence J. Masters	139
Michael L. & Billie J. Shearer	47.68
DTM Appalachia Gathering LLC	84.26
Michael L. & Billie J. Shearer	47.17
Consolidation Coal Company	NA
Consolidation Coal Company	NA
Consolidation Coal Company	38.1
Vicki L. Gripper, et al.	86.59
State Soil Conservation Commission	54.54
Doris J. Brown	120.25
Freeland W. & Crystal A. Miller	87.704
Freeland W. & Crystal A. Miller	24.87
DTM Appalachia Gathering LLC	NA
Billie J. Creak	3.44
State of West Virginia Department of Commerce	67.087
Consolidation Coal Company	NA
CSX Transportation	45.25
Cindy Morris	6.75
Samuel E. & Cindy M. Morris	3.8307
Roger W. & Carol S. Higgins	0.33
Trustees Buffalo Methodist Church	2.91
Jack L. Higgins	64
State Soil Conservation Commission	59
Newton S. Beatty Families Trust	83
Robert E. & Florence J. Masters	106.5
Lance E. Jones	3.095
Arnold Efaw	8.75
Robert L. Wildman	43.3
City of Mannington	25.75
Brian Keith Cross	1
Brian Keith Cross	2.25
Tyler P. Thorne	14.93
Tyler P. Thorne	1.31
James L. & Meredith M. Dixon	45.36
Timothy D. & Virginia L. Dobreff	20
City of Mannington	39.7
Newton S. Beatty Families Trust	220.003
Lawrence Q. & Shirley A. Lecson	4.111
Freeland W. & Crystal A. Miller	3.2
Albert N. & Karen W. Lynch	13.25
Harold E. Deavers	0.76
Jody & Holly Masters	2.12
Jason N. & Brigitte A. Lynch	41.38
Thomas & Charlotte Starsick	13.56
Thomas & Charlotte Starsick	25.81
Michael L. & Billie J. Shearer	3.27
Larry I. & Jeannette Smith	38.15
Janet M. Tennant & Connie Vangilder	88.84

Notes:
Elliott 10H coordinates are
NAD 27 N: 381,973.81 E: 1,751,227.37
NAD 27 Lat: 39.545388 Long: -80.382177
NAD 83 UTM N: 4,377,493.36 E: 553,101.90
Elliott 10H Landing Point coordinates are
NAD 27 N: 381,869.07 E: 1,752,003.67
NAD 27 Lat: 39.545122 Long: -80.379421
NAD 83 UTM N: 4,377,465.39 E: 553,338.94
Elliott 10H Bottom Hole coordinates are
NAD 27 N: 363,926.78 E: 1,780,370.94
NAD 27 Lat: 39.496084 Long: -80.349150
NAD 83 UTM N: 4,372,041.51 E: 555,979.17
West Virginia Coordinate system of 1927 (North Zone)
based upon Differential GPS Measurements.
Plat orientation, corner and well ties are based upon
the grid north meridian.
Well location references are based upon the grid north
meridian.
UTM coordinates are NAD83, Zone 17, Meters.

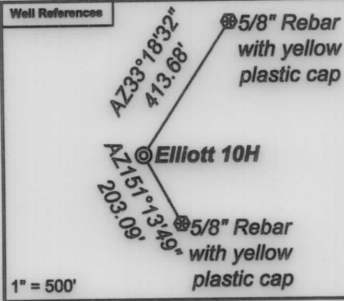

Elliott	
Elliott 17H 47-049-02506 ©	© Elliott 16H 47-049-02560
Elliott 15H 47-049-02505 ©	© Elliott 14H 47-049-02559
Elliott 13H 47-049-02504 ©	© Elliott 12H 47-049-02558
Elliott 11H 47-049-02503 ©	© Elliott 10H 47-049-02557
Elliott 9H 47-049-02498 ©	© Elliott 8H 47-049-02556
Elliott 7H 47-049-02502 ©	© Elliott 6H 47-049-02555
Elliott 5H 47-049-02501 ©	© Elliott 4H 47-049-02554
Elliott 3H 47-049-02500 ©	© Elliott 2H 47-049-02553
Elliott 1H 47-049-02499 ©	

Lease No.	Owner	Acres
134417000	Randy J. Elliott, et al.	183
223826001	Jacob G. Ford, et al.	51.5
261722003	Country Roads Minerals, LLC, et al.	62.23
111591078	MCJV Holdings, LLC, et al.	118.45
124413000	Newton S. Beatty Families Trust	427.153
267800000	Master Mineral Holdings I, LP	17
282022001	West Virginia Department of Transportation, Division of Highways	7.24
115106002	EQT Production Company, et al.	32
267799000	West Virginia Department of Natural Resources	25.2877
110525000	Country Roads Minerals, LLC, et al.	73.75
172703000	EQT Production Company	14.5
172703000	EQT Production Company	143
139584002	EQT Production Company, et al.	180
124911000	Deborah A. Ellis, et al.	120
226239012	Joanna Griffin, et al.	25
269112003	Eric Daniels, et al.	95.02
270130001	Steven Gayle Justice	84.280 of 244.027
270130001	Steven Gayle Justice	43.300 of 244.027

