


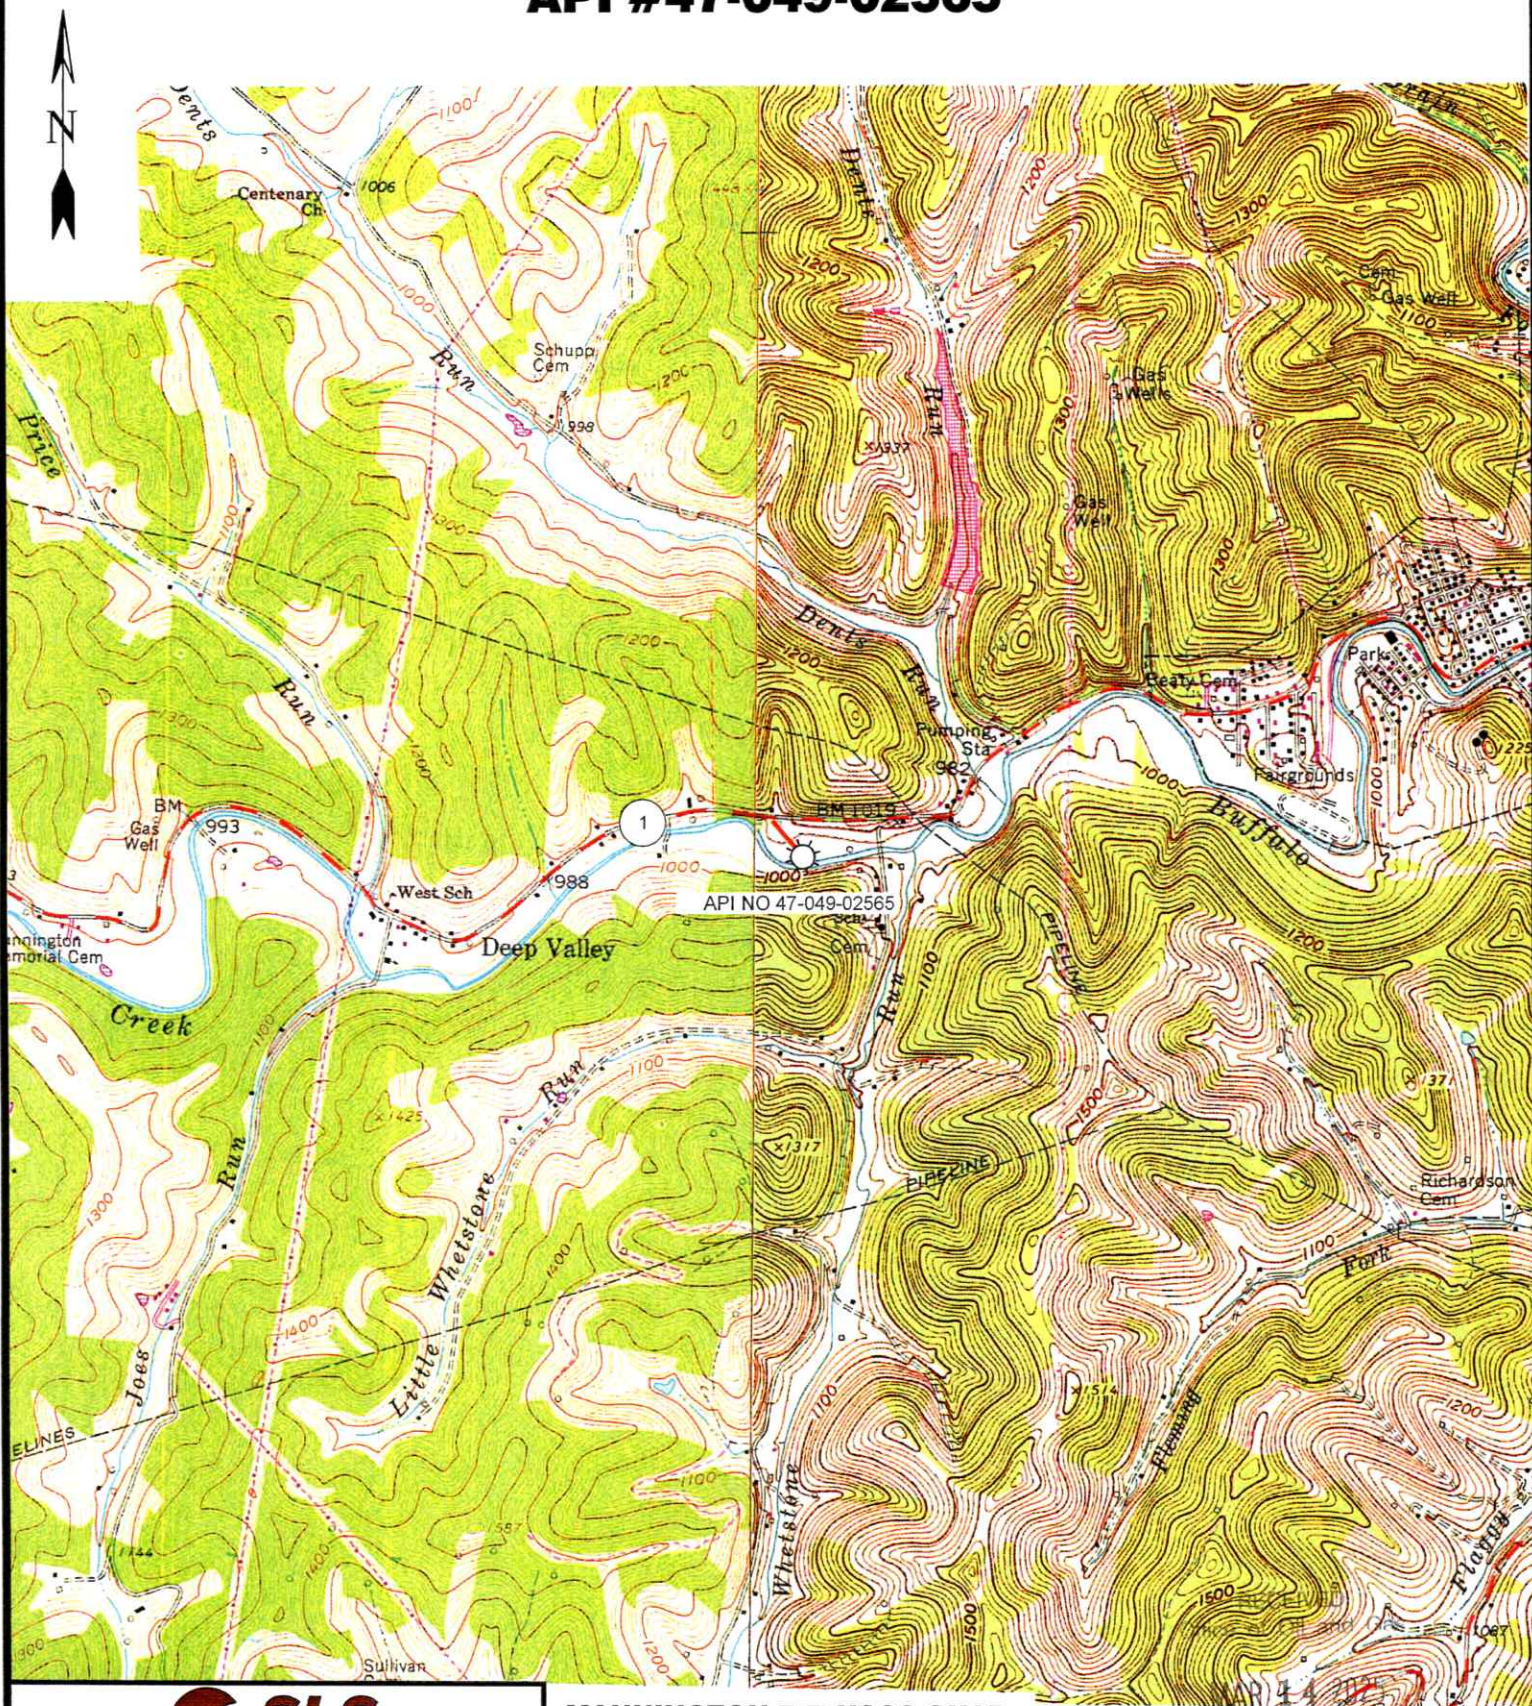

12 Vanhorn Drive | P.O. Box 150 | Glenville, WV 26351 | 304.462.5934
1412 Kanawha Boulevard, East | Charleston, WV 25301 | 304.346.3932
254 East Beckley Bypass | Beckley, WV 25301 | 304.253.5296
slswv.com

MANNINGTON 7.5' USGS QUAD**SCALE: 1"=2000'****0' 2000' 4000'**

WV Department of
Environmental Protection

DRAWN BY	FILE NO.	DATE	CADD FILE:
GF	9538	2-27-25	9538-SURV-TOP0-R00- GF-022725.DWG

03/28/2025

WELL NO. 71769
API# 47-049-02565

NAD83 GEO. LAT-(N) 39.523978 LONG-(W) 80.372843
NAD83 UTM (M) (ZONE 17) N. 4,375,113.4 E. 553,904.0

NAD 83 GRID NORTH

12-34-16
MICHAEL R. & LOLLAN
HARRIS
35.92 AC

12-34-17
VICKI L. GRIPPER &
ROBERT S. THORNE
86.59 AC

12-34-5
CSX TRANSPORTATION
6.77 AC

12-34-18
CINDY MORRIS
8.75 AC

12-34-17.2
VICKI L. & EDDIE D.
GRIPPER &
GLORIA L. THORNE
4.463 AC

12-34-19
SAMUEL E. & CINDY M. MORRIS
3.831 AC


12-34-21
BRIAN K. CROSS
2.25 AC

12-34-17.1
BRIAN K. CROSS
1 AC

12-65-1
RICKY L.
RINEHART
66.25 AC

12-65-8
JOSE E. PENA, Jr.
13.98 AC

12-65-6.2
MICHELLE & SCOTT
WILLIAMS
4.92 AC

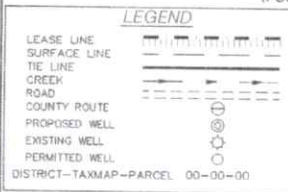

NOTES ON SURVEY

1. WELL SPOT CIRCLE & TOPO
MARK SCALE IS 1"=2000'




12 West Virginia Division of Environmental Protection, 601 57th Street, Charleston, WV 25304
142 E. Main Street, Suite 100, Charleston, WV 25301
154 E. Main Street, Suite 100, Charleston, WV 25301
sls.com

I THE UNDERSIGNED, HEREBY CERTIFY THAT
THIS PLAT IS CORRECT TO THE BEST OF MY
KNOWLEDGE AND BELIEF AND SHOWS ALL
THE INFORMATION REQUIRED BY LAW AND
THE REGULATIONS ISSUED AND PRESCRIBED
BY THE DIVISION OF ENVIRONMENTAL PROTECTION.

P.S.
677

Gregory A. Smith

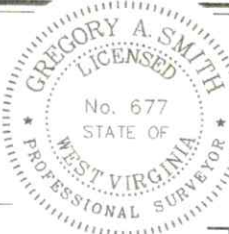

(+) DENOTES LOCATION OF WELL ON UNITED
STATES TOPOGRAPHIC MAPS.

DATE MARCH 7, 20 25

REVISED _____, 20 _____

OPERATORS WELL NO. 71769

API WELL NO. 47 - 049 - 02565-P

STATE COUNTY PERMIT

MINIMUM DEGREE
OF ACCURACY 1 / 2500

FILE NO. 9538-M&A-4704902565-PLAT-250228-MRH.dwg

HORIZONTAL & VERTICAL SCALE 1" = 400'
CONTROL DETERMINED BY DGPS (SUBMETER MAPPING GRADE TIE TO CORS NETWORK)

STATE OF WEST VIRGINIA
DIVISION OF ENVIRONMENTAL PROTECTION
OFFICE OF OIL AND GAS



WELL TYPE: OIL ☒ GAS ☒ LIQUID WASTE IF
INJECTION DISPOSAL "GAS" PRODUCTION STORAGE DEEP SHALLOW ☒

LOCATION: ELEVATION 974' WATERSHED BUFFALO CREEK

DISTRICT MANNINGTON COUNTY MARION QUADRANGLE MANNINGTON 7.5'

SURFACE OWNER VICKI L. GRIPPER & ROBERT S. THORNE ACREAGE 86.59±

ROYALTY OWNER N/A ACREAGE N/A

PROPOSED WORK: LEASE NO. _____

DRILL ☐ CONVERT ☐ DRILL DEEPER ☐ REDRILL ☐ FRACTURE OR STIMULATE ☐ PLUG OFF OLD

FORMATION ☐ PERFORATE NEW FORMATION ☐ PLUG AND ABANDON ☒ CLEAN OUT AND REPLUG ☐ OTHER ☐

PHYSICAL CHANGE IN WELL (SPECIFY) _____ TARGET FORMATION UNKNOWN

ESTIMATED DEPTH UNKNOWN

WELL OPERATOR UNKNOWN WVDEP PAID PLUGGING CONTRACT DESIGNATED AGENT JASON HARMON, WVDEP

ADDRESS 601 57TH STREET ADDRESS 601 57TH STREET

CHARLESTON, WV 25304 (WVDEP) CHARLESTON, WV 25304

03/28/2025