



WELL NAME: UPTON 9H
GRANT TOWN

47 04 90 25 84

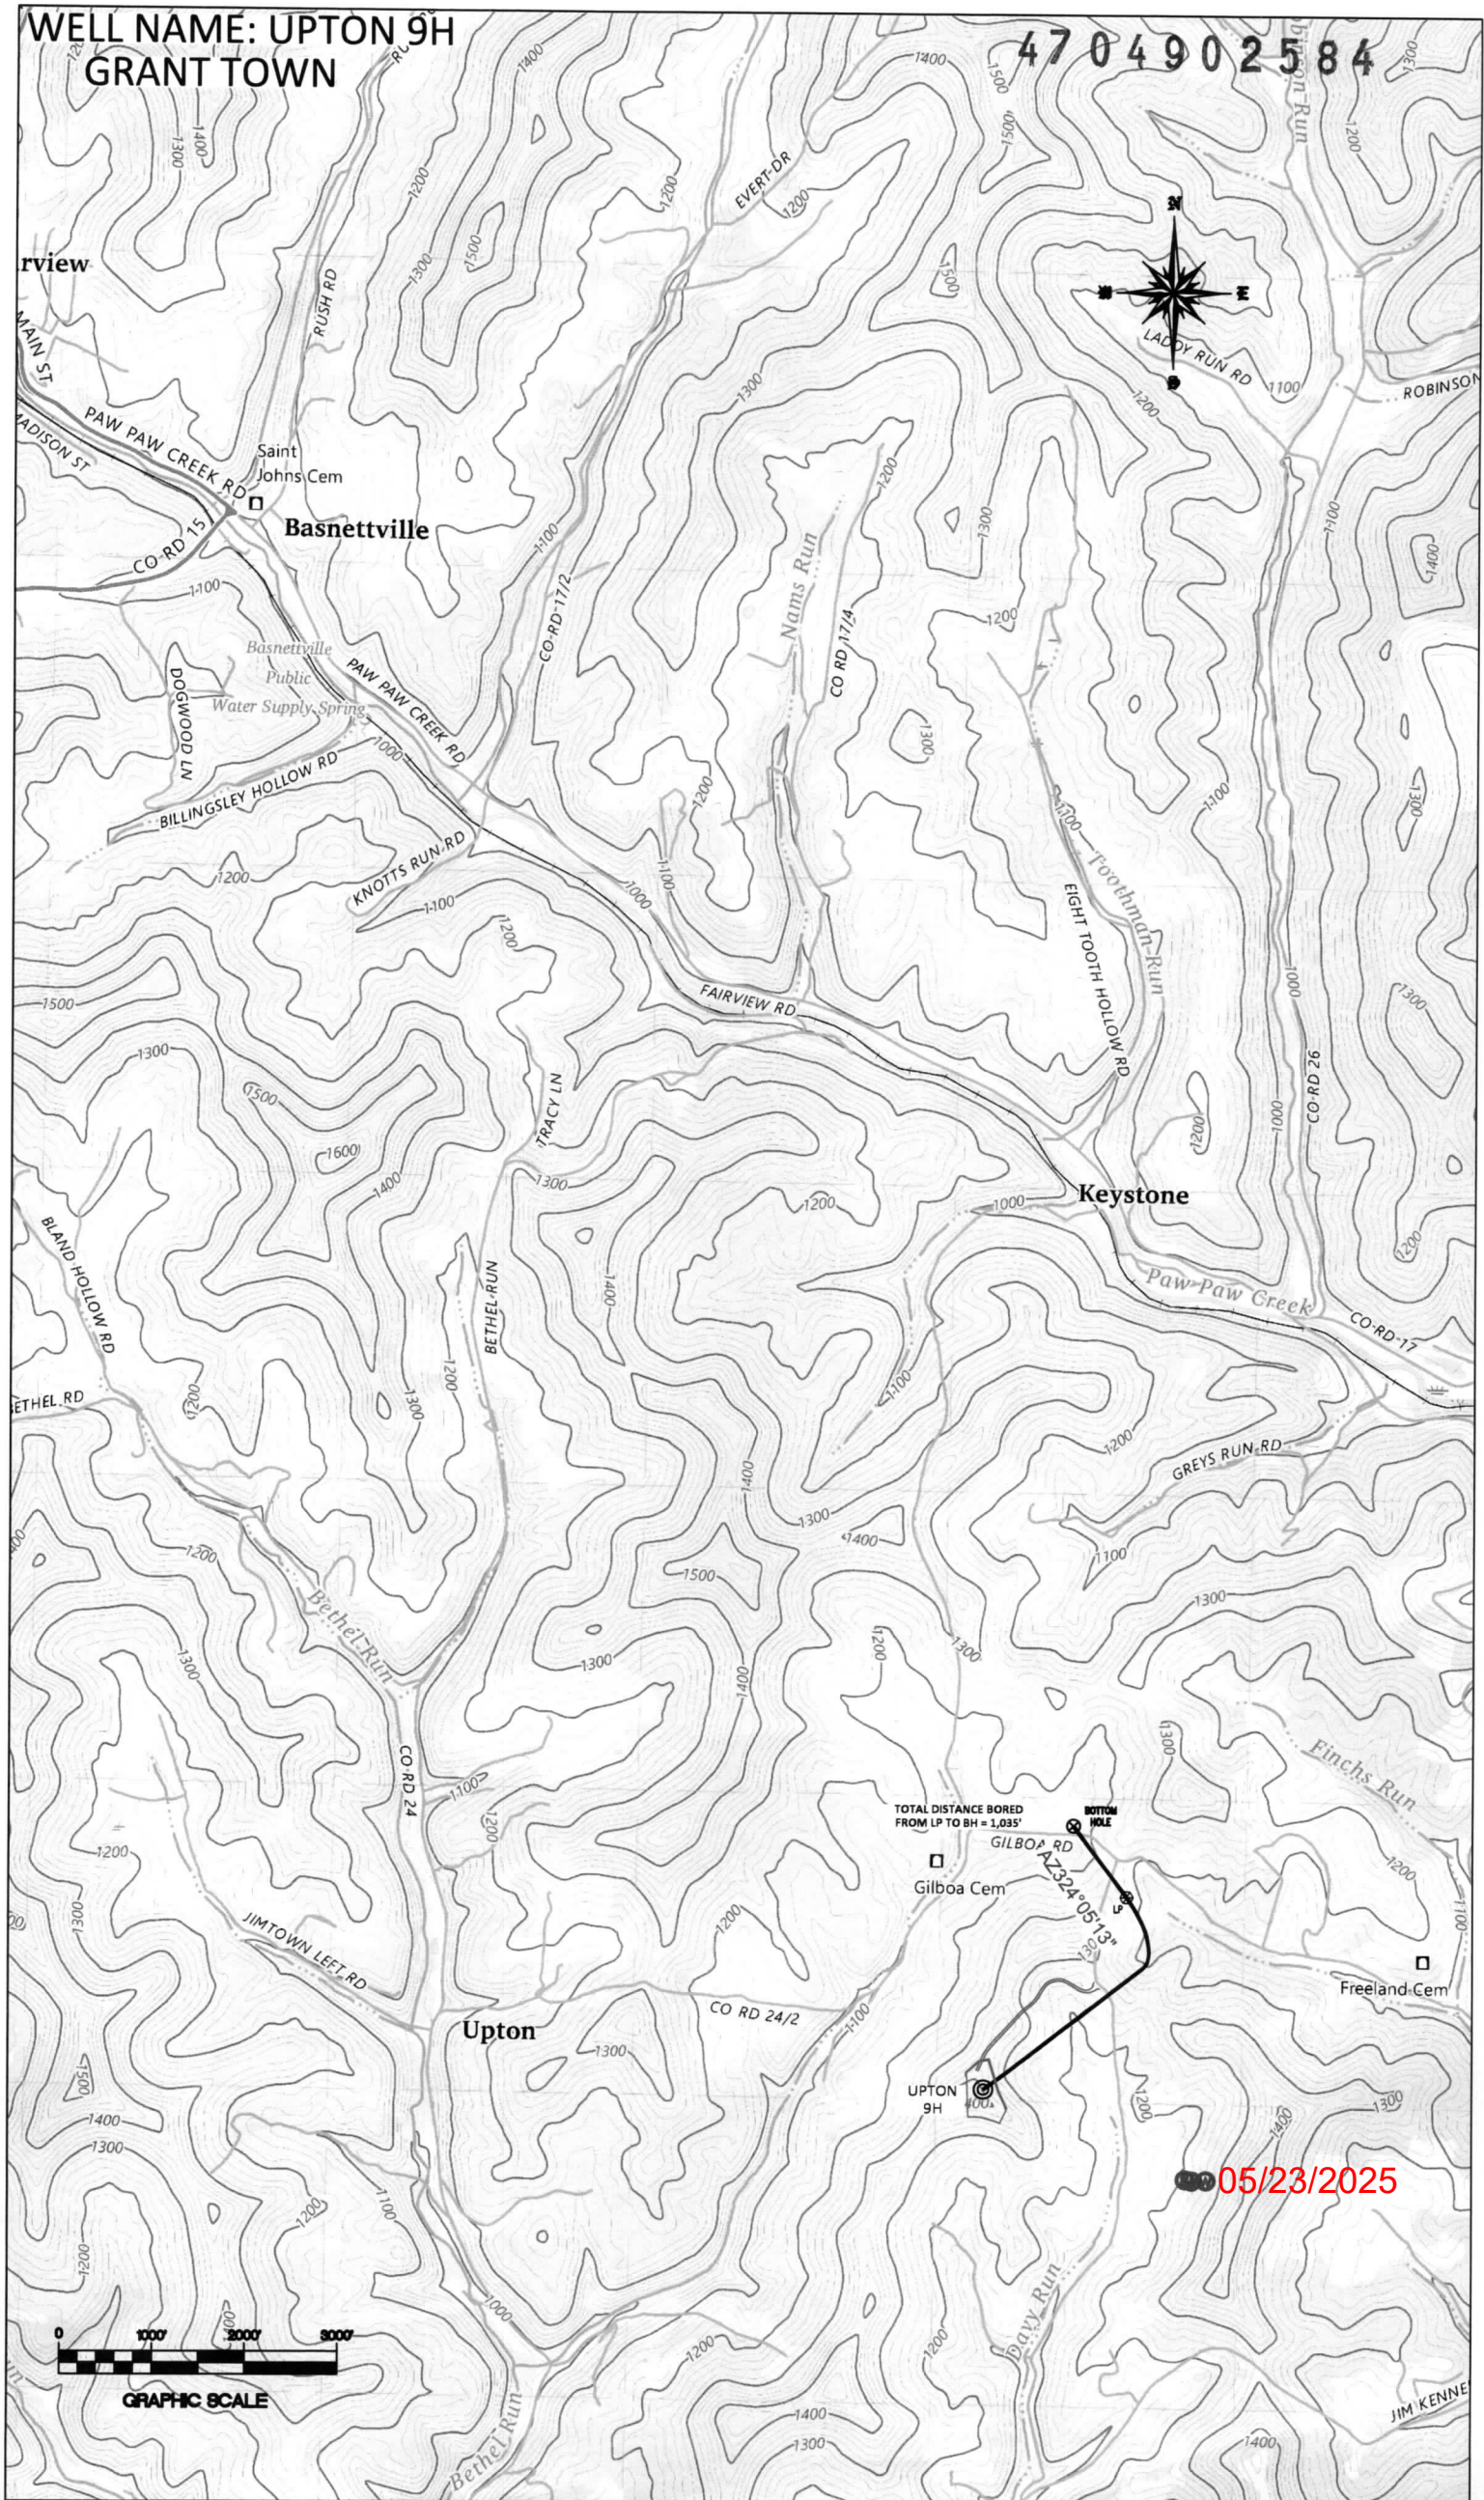


05/23/2025



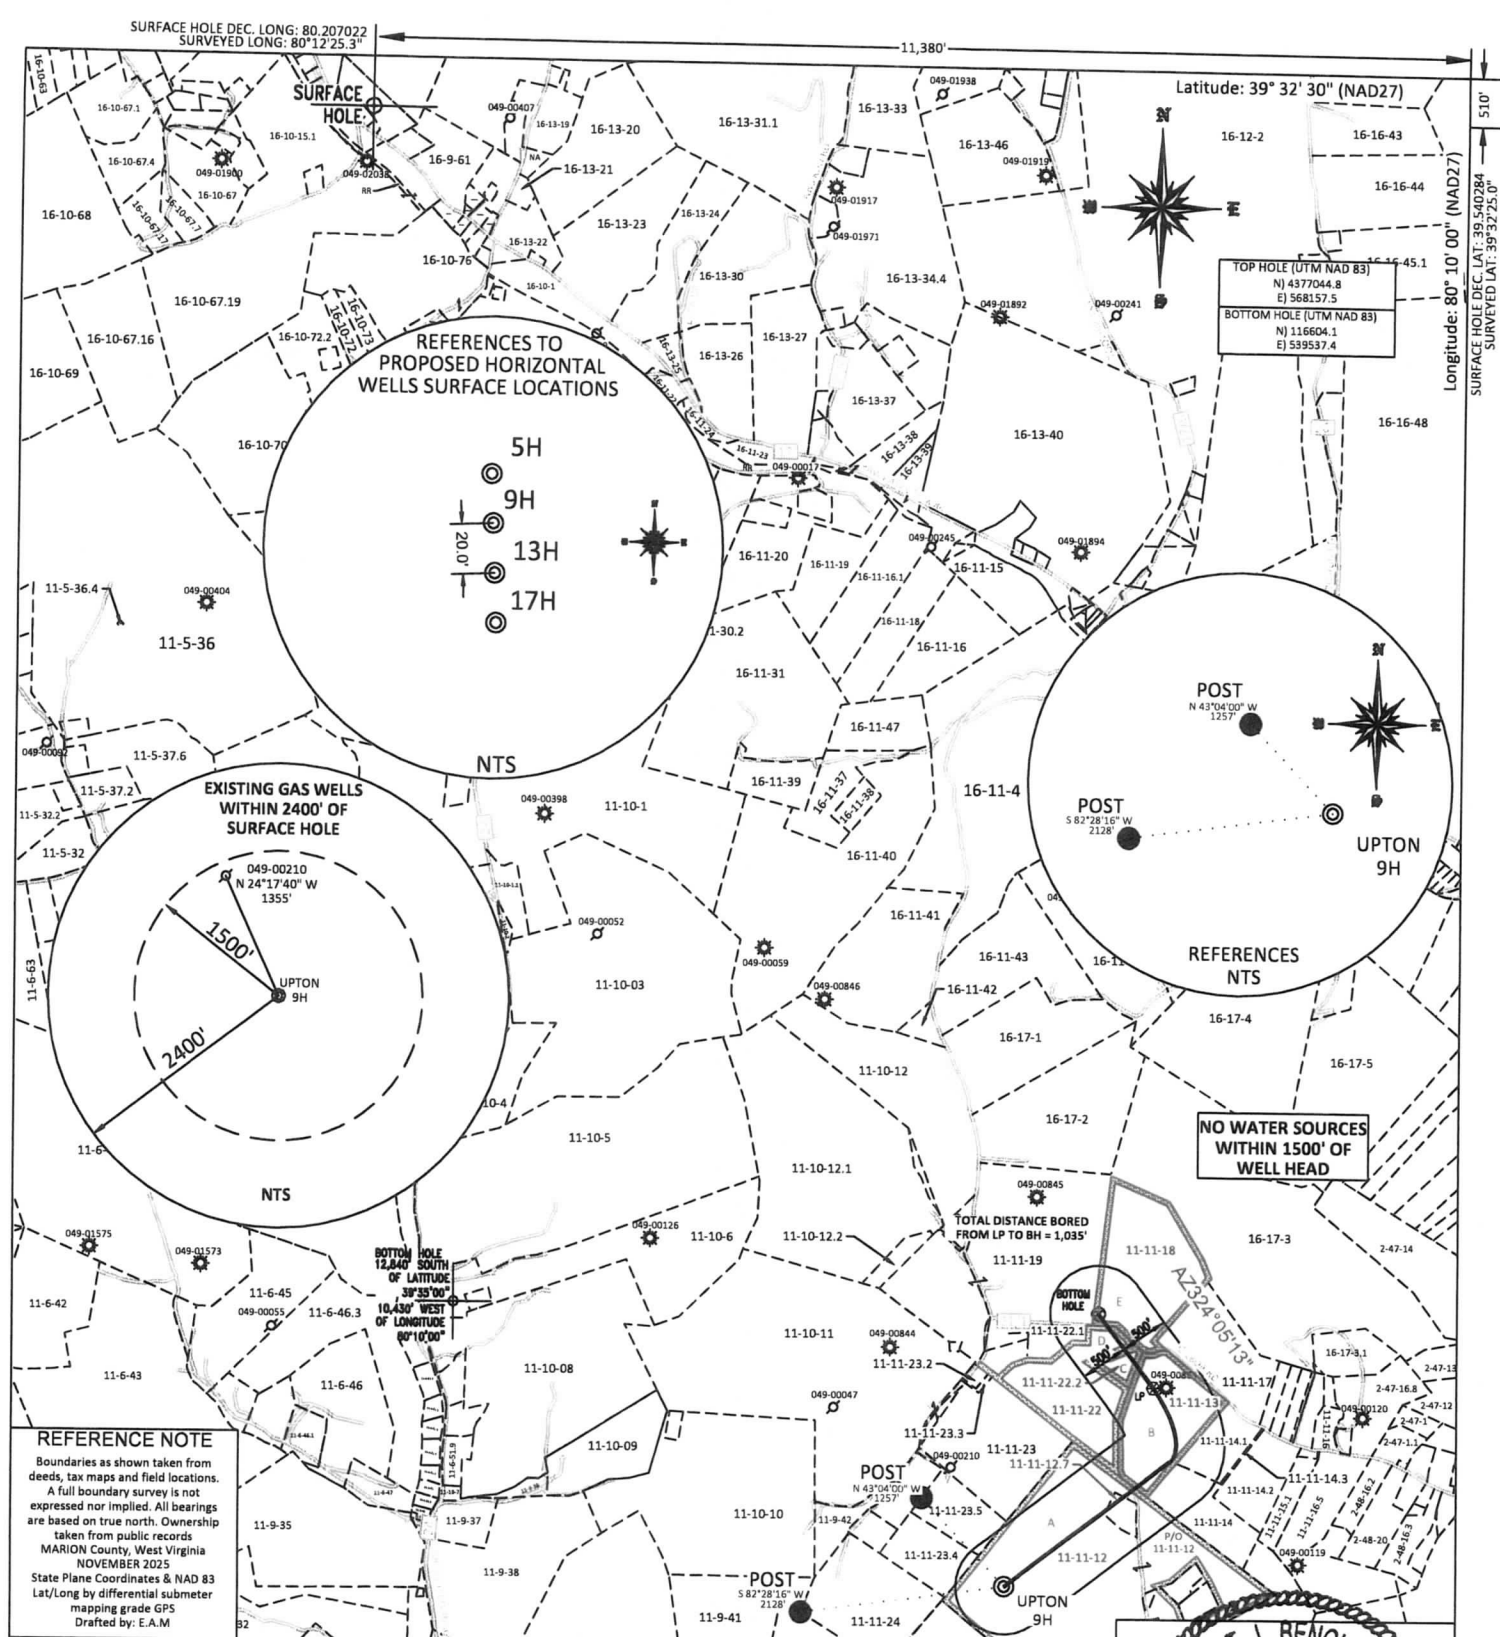

FILE #: NEE14
DRAWING #: 4063
SCALE: PLAT: 1" = 2000'
TICK MARK: 1" = 2000'
MINIMUM DEGREE OF ACCURACY: 1/200
PROVEN SOURCE SUBMETER MAPPING OF ELEVATION: GRADE GPS

I, THE UNDERSIGNED, HEREBY CERTIFY THAT THIS PLAT IS CORRECT TO THE BEST OF MY KNOWLEDGE AND BELIEF AND SHOWS ALL THE INFORMATION REQUIRED BY LAW AND THE REGULATIONS ISSUED AND PRESCRIBED BY THE DEPARTMENT OF ENVIRONMENTAL PROTECTION.
Signed: *[Signature]*
L.L.S. #2124 : Ernest J. Benchek III

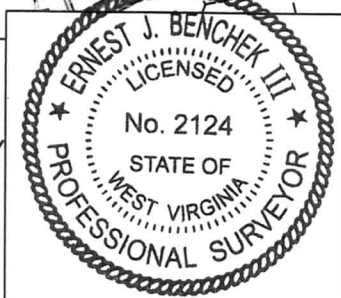

(+) DENOTES LOCATION OF WELL ON UNITED STATES TOPOGRAPHIC MAPS WVDEP
OFFICE OF OIL & GAS
601 57TH STREET
CHARLESTON, WV 25304
Well Type: ☐ Oil ☐ Waste Diposal ☐ Production ☐ Deep
☒ Gas ☐ Liquid Injection ☐ Storage ☒ Shallow
WATERSHED: BUFFALO CREEK
COUNTY/DISTRICT: MARION / LINCOLN
SURFACE OWNER: JERRY N & BARBARA J BLAND
OIL & GAS ROYALTY OWNER: Benjamin J. Johnson, et al.
LEASE NUMBERS:
DRILL ☒ CONVERT ☐ DRILL DEEPER ☐ REDRILL ☐ FRACTURE OR STIMULATE ☒
PLUG OFF FORMATION ☐ PERFORATE NEW FORMATION ☐ PLUG & ABANDON ☐
CLEAN OUT & REPLUG ☐ OTHER CHANGE ☐ (SPECIFY):
TARGET FORMATION: MARCELLUS
WELL OPERATOR: MARION NATURAL ENERGY LLC
ADDRESS: 707 VIRGINIA STREET EAST, SUITE 1200
CITY: CHARLESTON STATE: WV ZIP CODE: 25301
DATE: APRIL 1, 2025
OPERATOR'S WELL #: UPTON 9H
API WELL #: 47 49 02584
STATE COUNTY PERMIT
PROPOSED ELEVATION: 1,372.32'
QUADRANGLE: GRANT TOWN
ACREAGE: 106.48 05/23/2025
ACREAGE: 190.21 +/-
ESTIMATED DEPTH: TVD: 7,985' TMD: 9,997.03'
DESIGNATED AGENT: L. Brett Loflin
ADDRESS: 707 VIRGINIA STREET EAST, SUITE 1200
CITY: CHARLESTON STATE: WV ZIP CODE: 25301

	PROPERTY OWNER INDEX
11-11-12	JERRY N & BARBARA J BLAND
11-11-12.7	DOUGLAS P TOOTHMAN
11-11-13	DAVID SCHOEWE
11-11-22.2	DAVID J & MELISSA M KUCISH
11-11-22	DAVID SCHOEWE
11-11-18	DAVID B & DELAINA S KUCISH

	LEASE INDEX
A	WV-049-106694-002
B	WV-049-106597-001
C	WV-049-106711-001
D	WV-049-106402-001
E	WV-049-106720-001

05/23/2025

FILE #: NEE14

DRAWING #: 4063

SCALE: N/A

DATE: APRIL 1, 2025

OPERATOR’S WELL #: UPTON 9H

API WELL #: 47 49 02584
STATE COUNTY PERMIT