



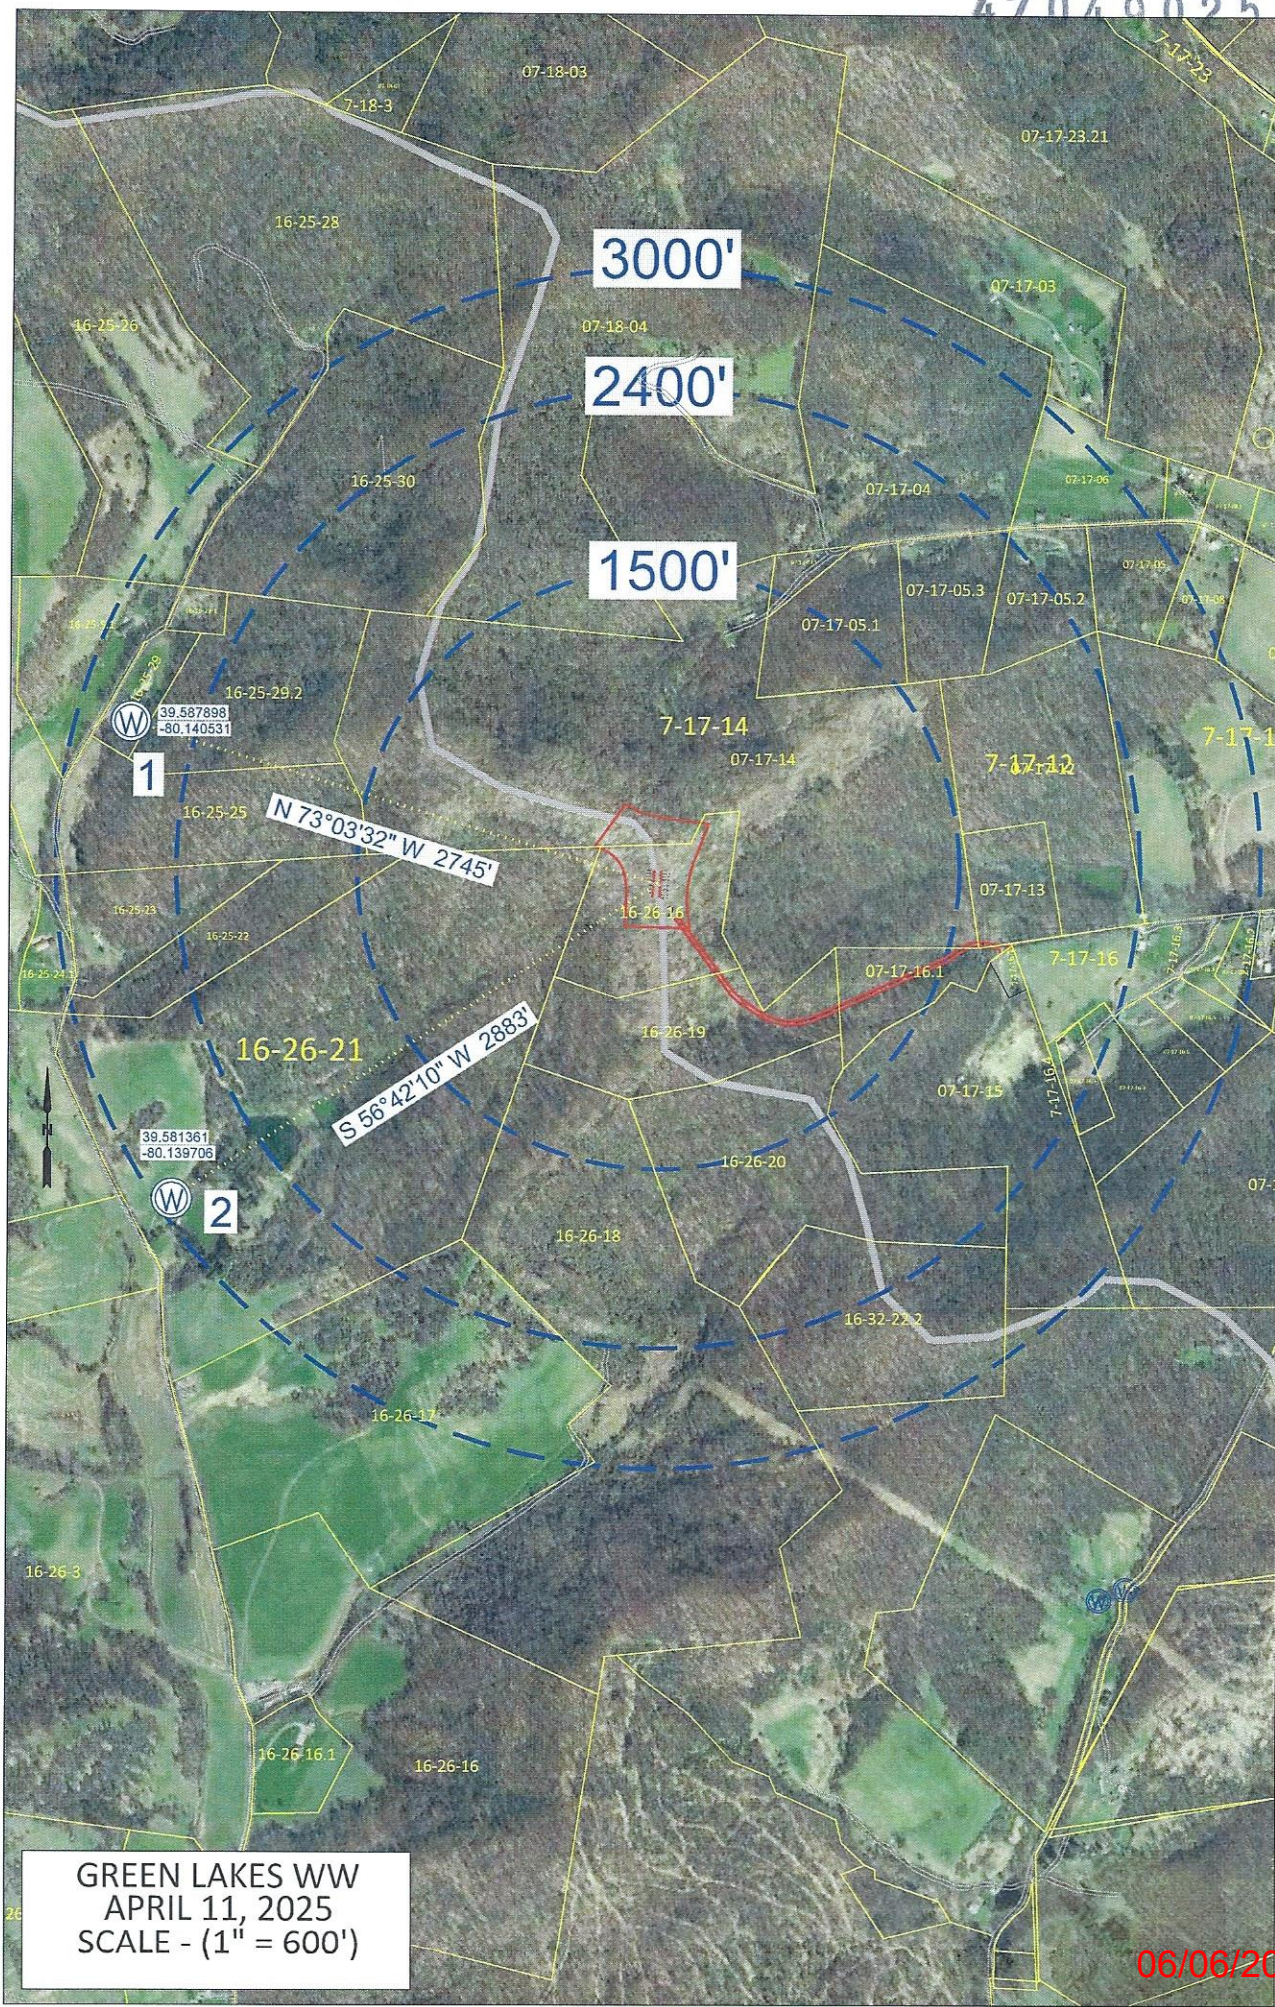

GREEN LAKES WW
 APRIL 11, 2025
 SCALE - (1" = 600')

06/06/2025

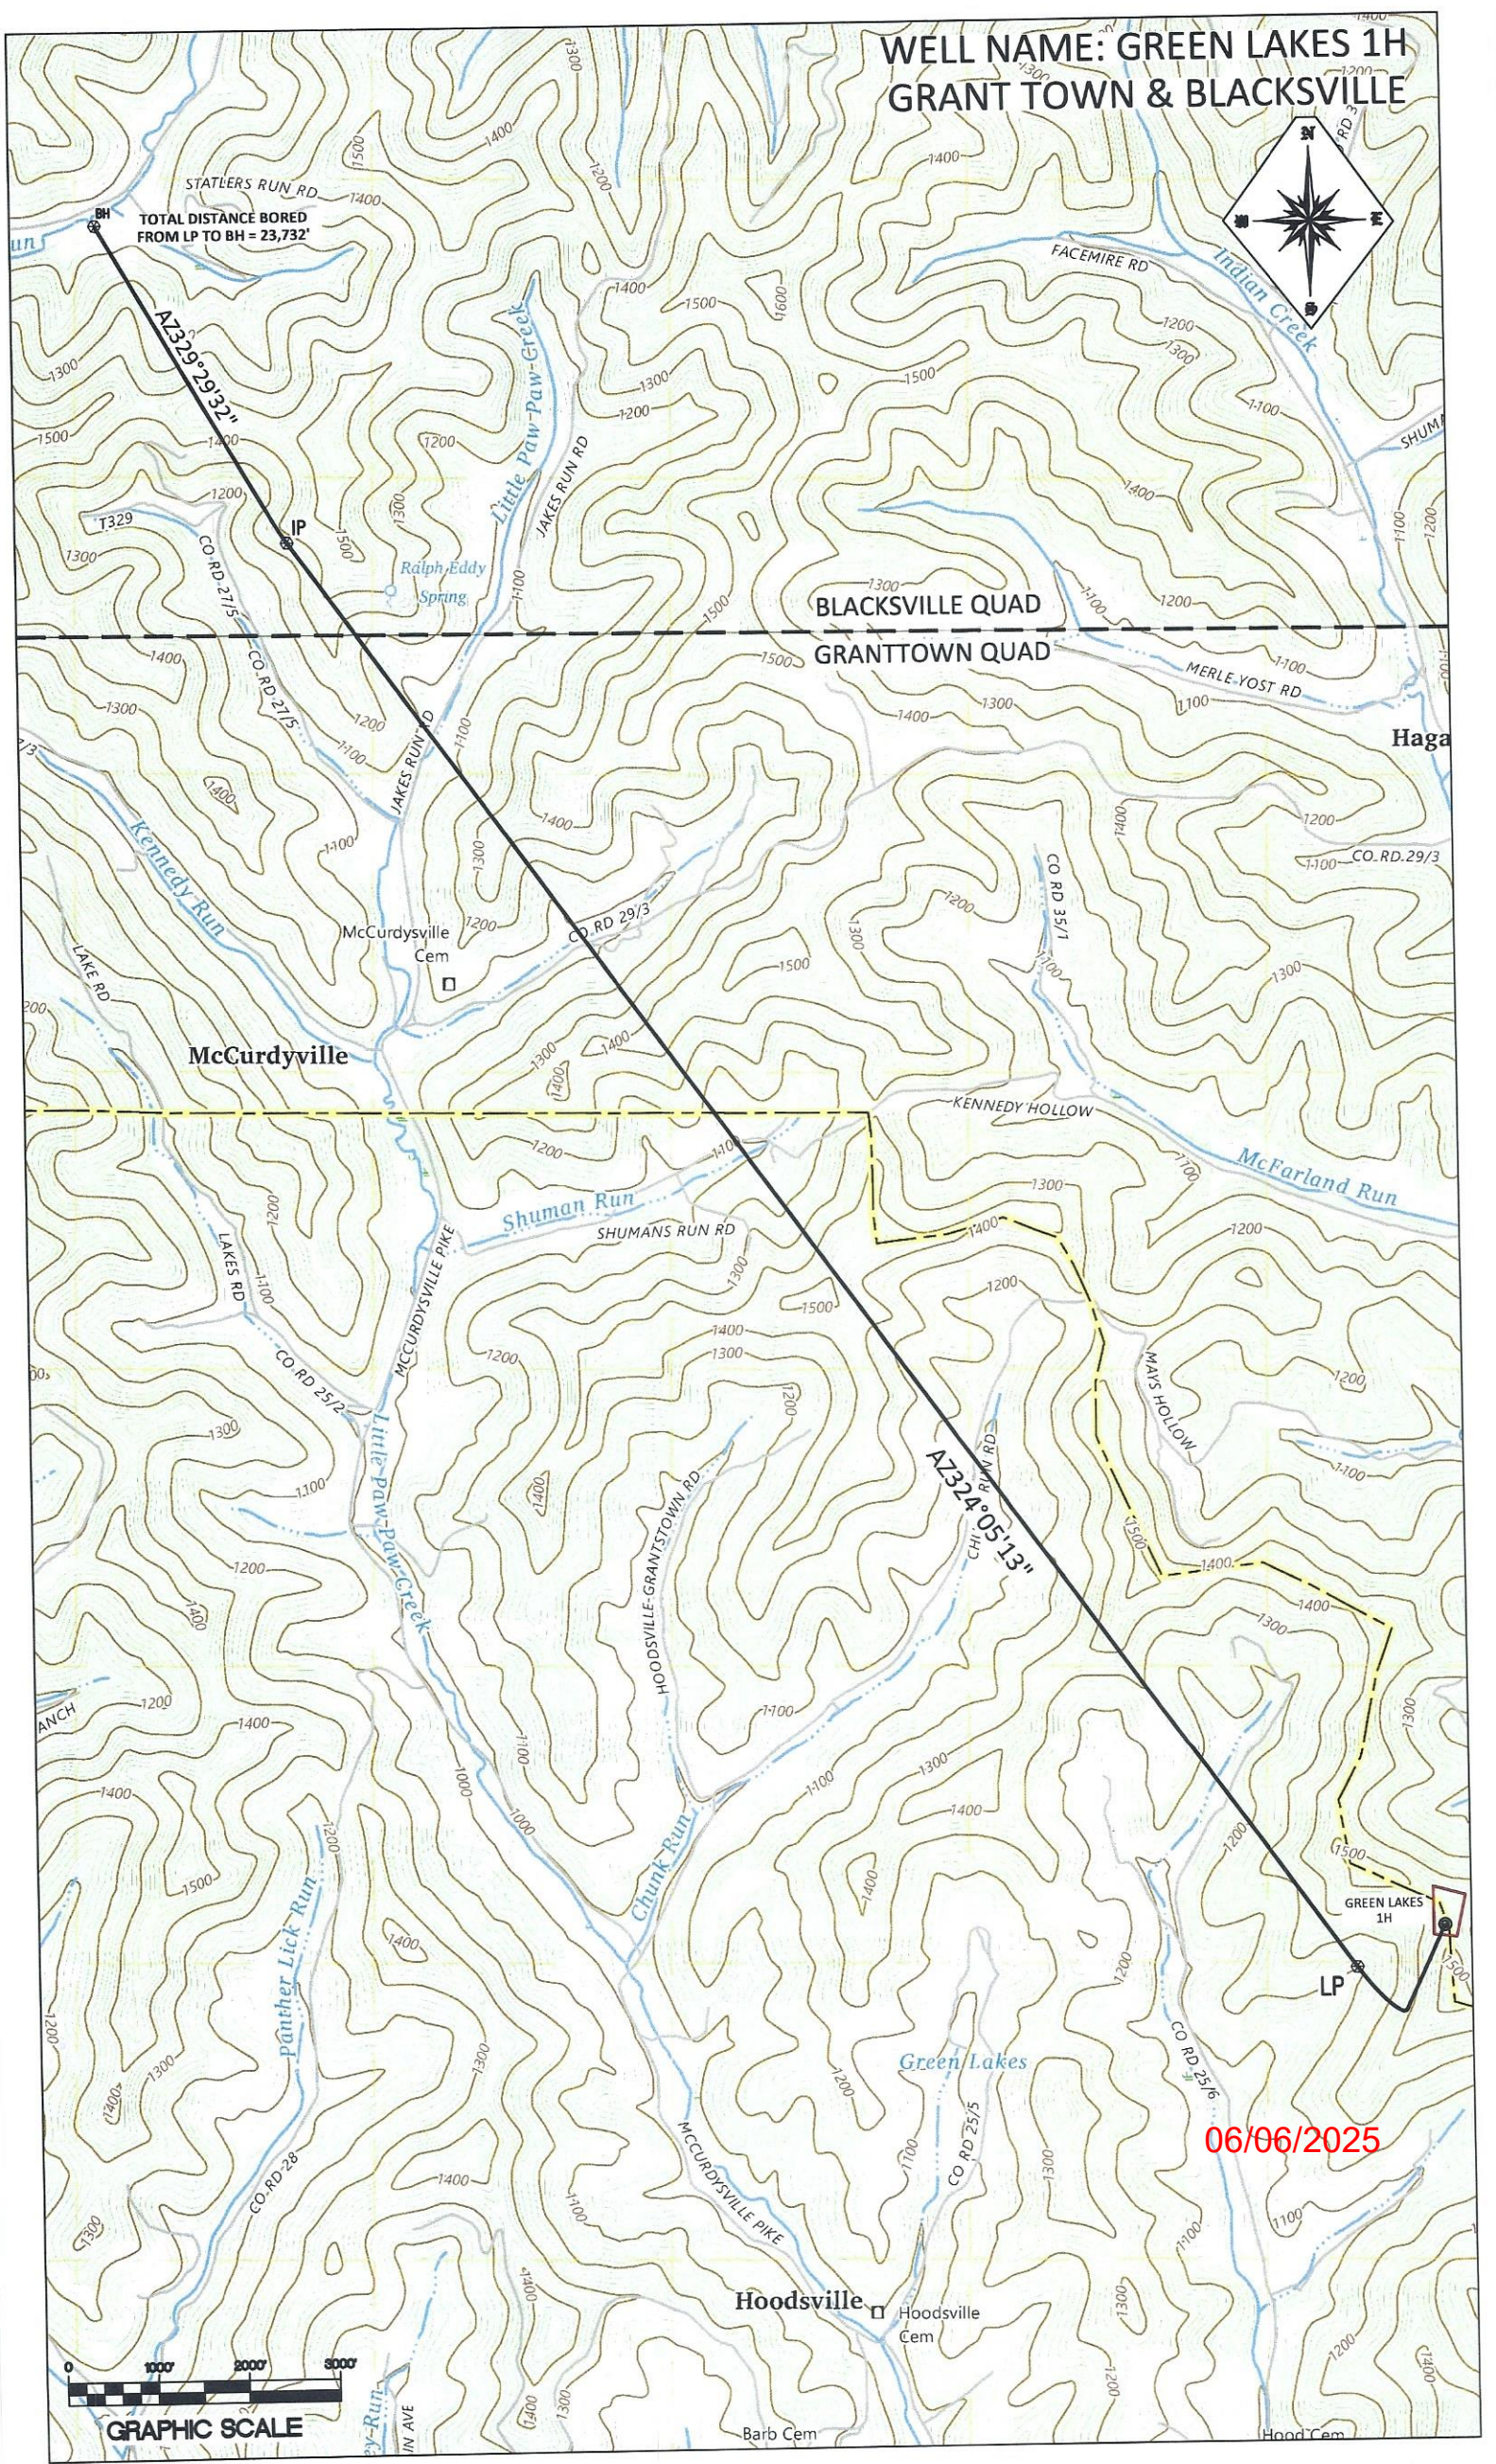

PROPERTY INDEX	
4-20-72	ROBERT JAMES BUCHANAN
4-20-70	ARTHUR L & SANDRA R MAIN
4-20-68	RICHARD L & LINDA K EDDY
4-20-67	SAMUEL A & RACHEL HOLMES
4-20-66	ARTHUR L & SANDRA R MAIN
4-20-65	P BRETT & FRANKI M KENNEY
4-20-61	WILLIAM W KNISLEY JR & RACHEL L KNISLEY
4-21-45	BRAD A EDDY
4-21-44	RANDY B EDDY ET AL
4-21-43	SAMUEL A & RACHEL RAE HOLMES
4-24-62	TRAVIS R & JESSICA N FRANKHOUSER
4-24-30	DAVID E EDDY
4-24-1.3	GARY L & KRISTEN K GROSS
4-24-1	EVELYN F FURBEE
4-24-2.1	ROBERT E & SHARON J WILMOTH
4-24-1.1	RAYMOND J EBNER III
4-24-35.2	ROBERT E HARRIS
4-24-35.1	MARIAN M & PAUL E LAWSON
4-24-35	SUNDAY BERRY, KAREN BELL, TAMMY COUGER, FRANK HARRIS, JODY HARRIS & JESSIE HARRIS
16-24-24	WILLIAM R & JONNETT D BRAGG
16-24-23	GENE J & LORENA M BRAGG
16-24-22	VINCENT & LEE ATTARDI
16-24-21	GENE J BRAGG (1/2 INT)
16-24-20	WALTER S & LLOYD W MUNDELL
16-24-13	STEVE J KISH SR ETAL
16-24-2	CHRISTOPHER M & STEFANIE P HINES
16-25-30	CALVIN F PLYMALE
16-25-29.2	JAMES W BURTON III
16-25-29.1	JAMES W BURTON III
16-25-29	WRIGHT P BOWEN
16-25-27	RICHARD STEPHEN MICHAEL
16-25-26	JAMES W BURTON III
16-25-25.1	TRAVIS L & KATIE F DAVIS
16-25-25	HEATHER ALKIRE
16-26-22	JERRY G & SHARON D SISLER
16-25-2	WILLIAM R & JONNETTE D BRAGG
16-26-26	PARKER A & ALICE J BELL
16-26-21	JERRY G & SHARON D SISLER
16-26-18	GARY W DAYTON
16-26-19	GARY W DAYTON
7-17-14	ALICE J BELL

LEASE INDEX			
A	WV-049-106675-001	U	WV-061-004363-002
B	WV-049-106358-001	V	WV-061-006482-001
C	WV-049-106358-001	W	WV-061-006618-001
D	WV-049-106380-001	X	WV-061-002157-003
E	WV-049-106638-007	Y	WV-061-006147-001
F	WV-049-106675-001	Z	WV-061-004967-000
G	WV-049-106552-006	AA	WV-061-006716-001
H	WV-049-106596-002	BB	WV-061-005104-000
I	WV-049-106637-001	CC	WV-061-006152-001
J	WV-049-106457-001	DD	WV-061-003015-015
K	WV-049-104417-002	EE	WV-061-004563-000
L	WV-049-105165-001	FF	WV-061-003869-005
M	WV-049-106604-002	GG	WV-061-004224-001
N	WV-049-104202-019	HH	WV-061-005556-001
O	WV-061-000211-001-LOI	II	WV-061-005569-001
P	WV-049-1061392-004	JJ	WV-061-005557-001
Q	WV-049-104146-004	KK	WV-061-005161-098
R	WV-049-006485-001	LL	WV-061-005480-007
S	WV-049-004609-049	MM	WV-061-800040-001
T	WV-061-001930-003		

06/06/2025

FILE #: NEE20	DATE: APRIL 3, 2025
DRAWING #: 4054	OPERATOR'S WELL #: GREEN LAKES 1H
SCALE: N/A	API WELL #: 47 61 STATE COUNTY PERMIT