


4704902588

WELL NAME: GREEN LAKES 11H
GRANT TOWN

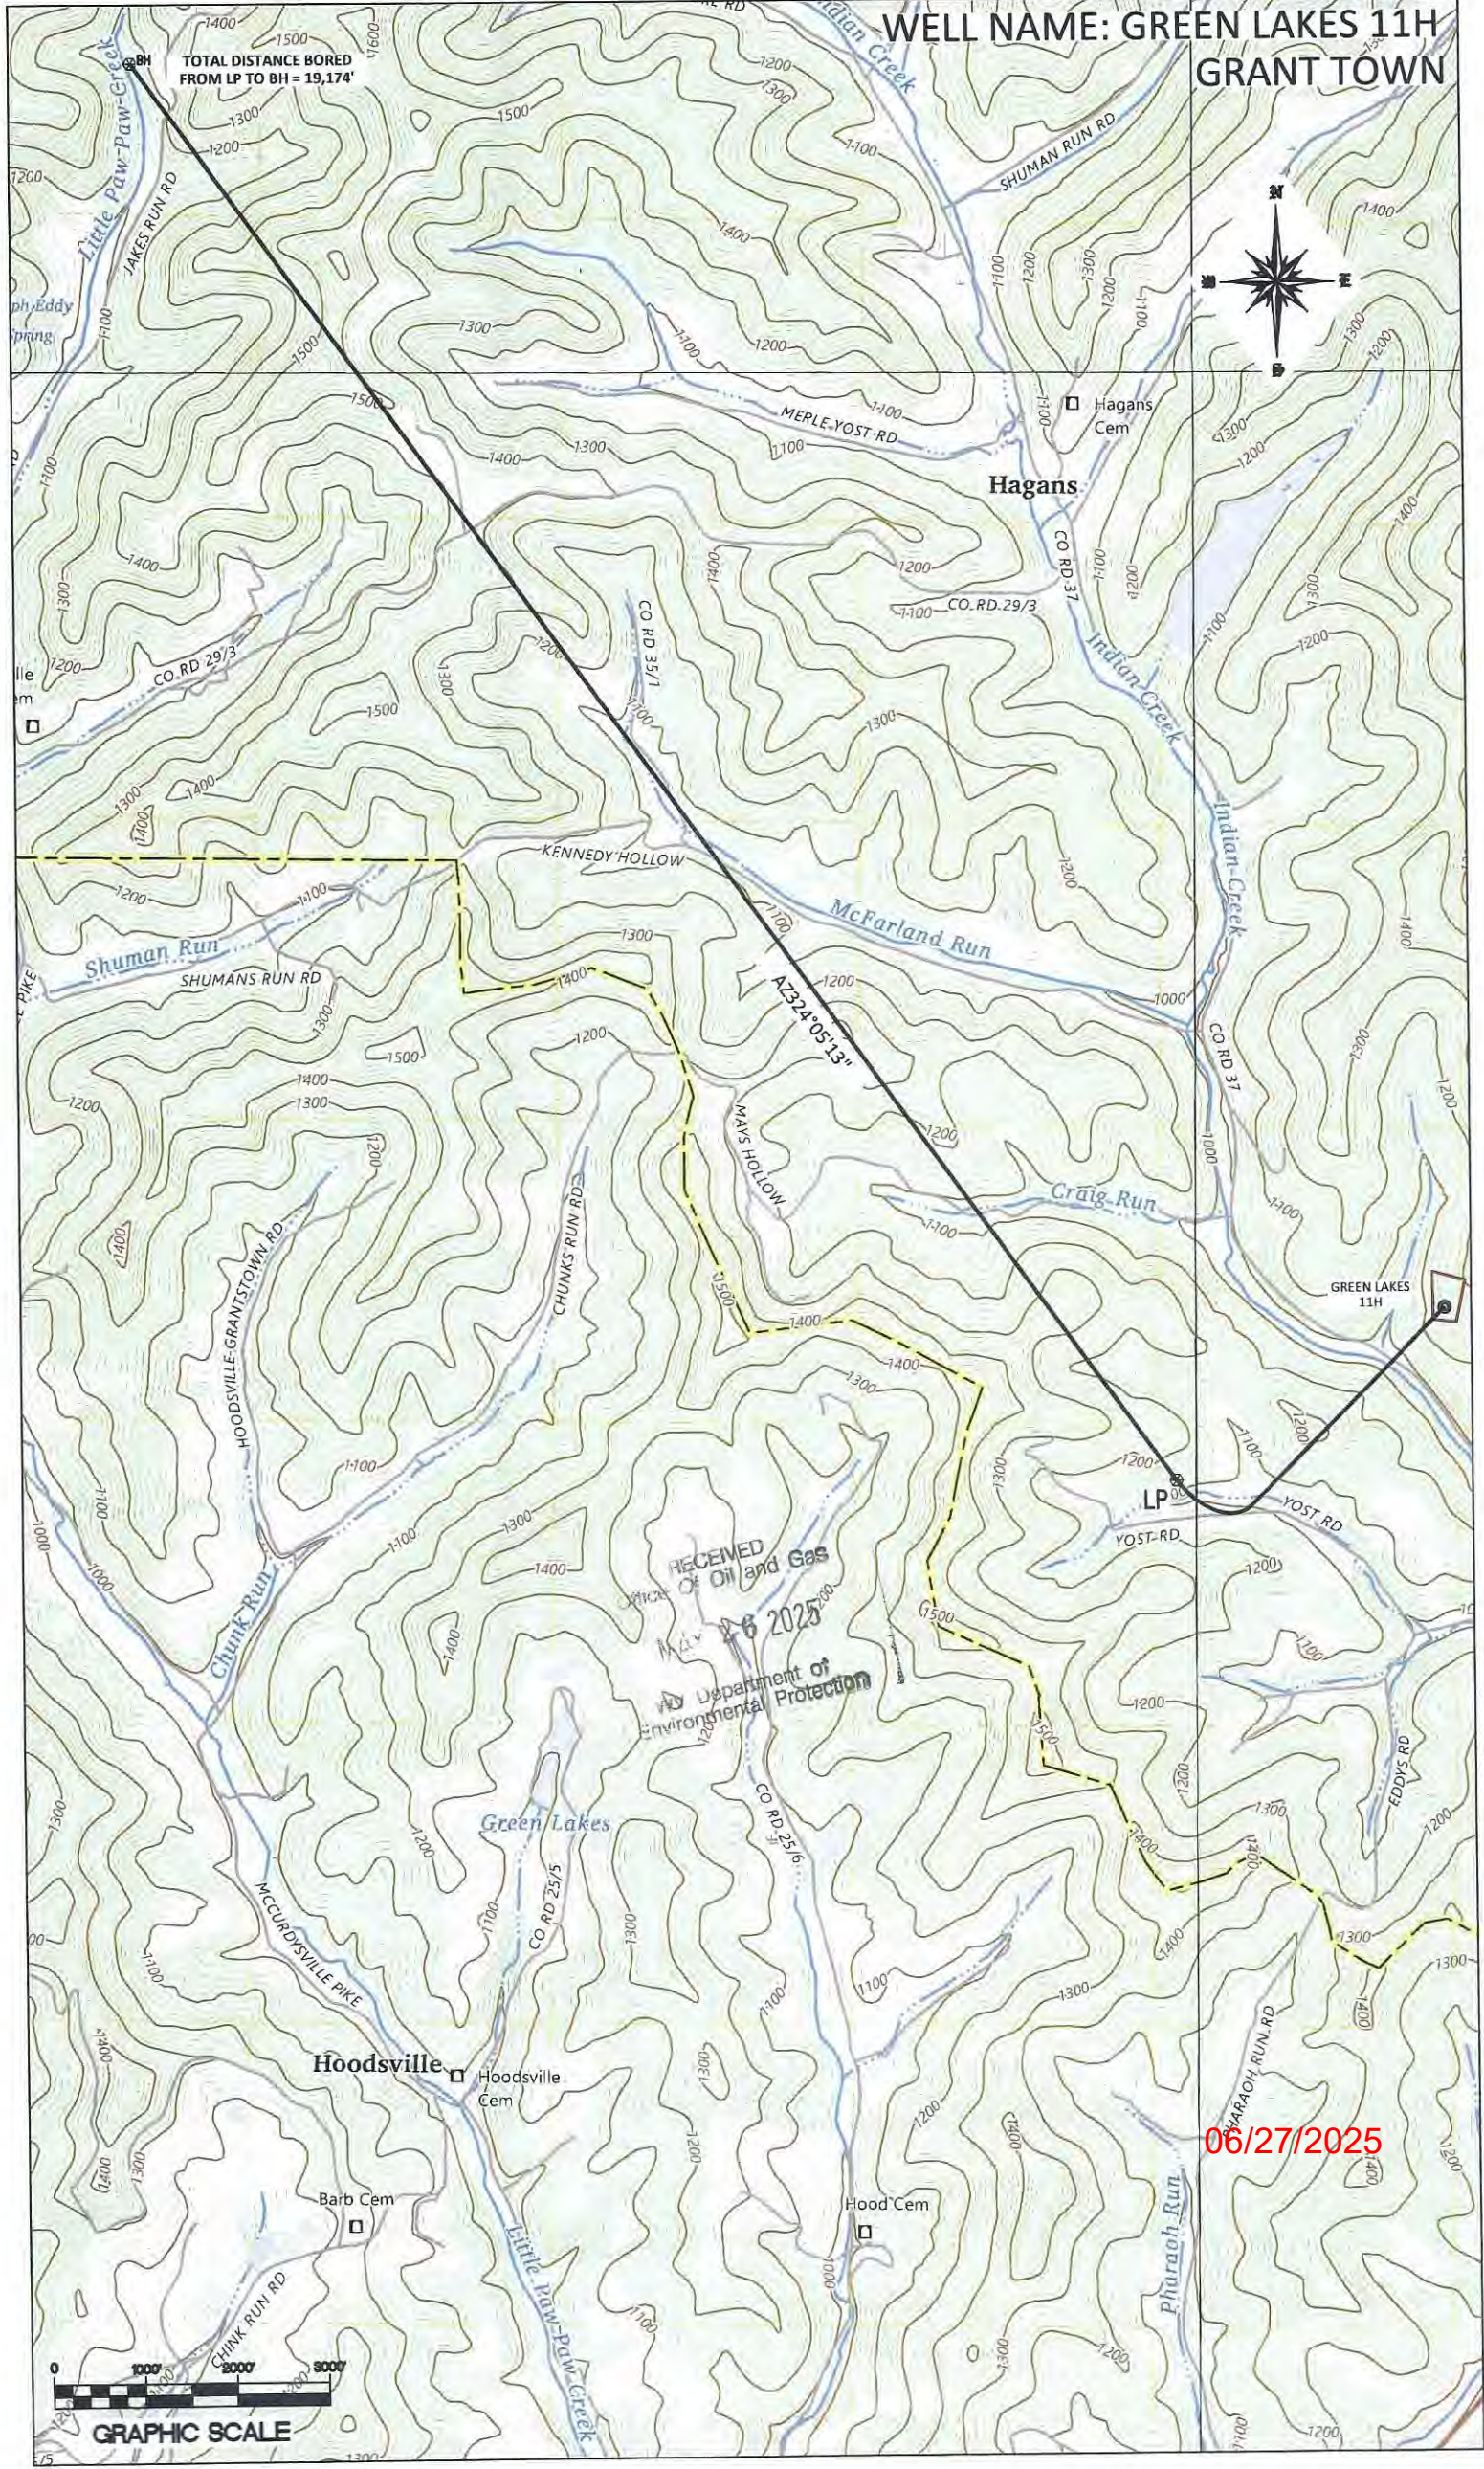


TOTAL DISTANCE BORED
FROM LP TO BH = 19,174'

RECEIVED
OF Oil and Gas
4-6-2025
AD Department of
Environmental Protection

06/27/2025



GRAPHIC SCALE

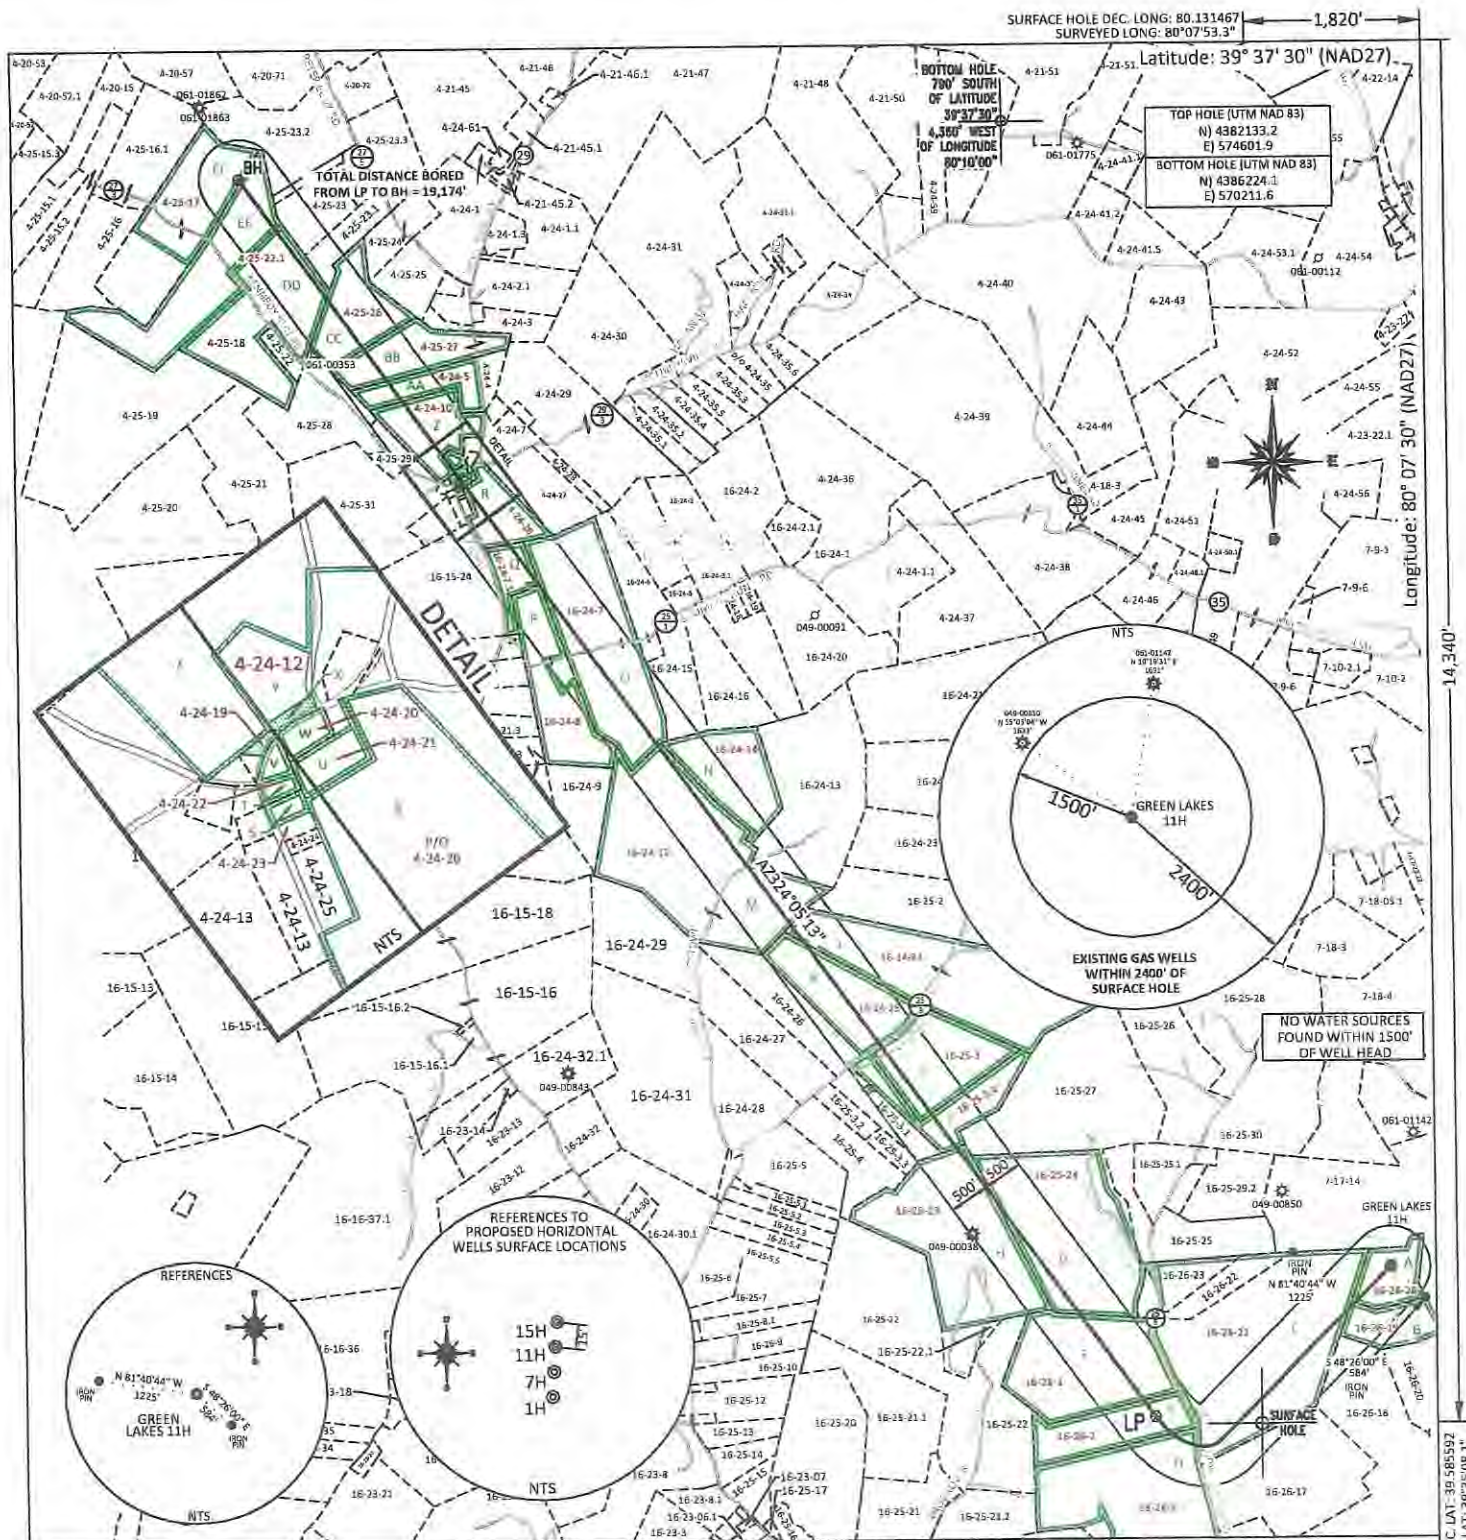

FILE #: NNE20
DRAWING #: 4052
SCALE: PLAT: 1" = 2400'
TICK: 1" = 2000'
MINIMUM DEGREE OF ACCURACY: 1/200
PROVEN SOURCE OF ELEVATION: SUBMETER MAPPING GRADE GPS

I, THE UNDERSIGNED, HEREBY CERTIFY THAT THIS PLAT IS CORRECT TO THE BEST OF MY KNOWLEDGE AND BELIEF AND SHOWS ALL THE INFORMATION REQUIRED BY LAW AND THE REGULATIONS ISSUED AND PRESCRIBED BY THE DEPARTMENT OF ENVIRONMENTAL PROTECTION.

Signed: *[Signature]*
L.L.S. #2124: Ernest J. Benchek III



(+) DENOTES LOCATION OF WELL ON UNITED STATES TOPOGRAPHIC MAPS
WVDEP
OFFICE OF OIL & GAS
601 57TH STREET
CHARLESTON, WV 25304

Well Type: ☐ Oil ☐ Waste Diposal ☐ Production ☐ Deep
☒ Gas ☐ Liquid Injection ☐ Storage ☒ Shallow

WATERSHED: Upper Monongahela River

COUNTY/DISTRICT: MONONGALIA CO., GRANT DISTRICT / MARION CO., PAW PAW DISTRICT

SURFACE OWNER: PARKER A & ALICE J BELL

OIL & GAS ROYALTY OWNER: Luther E. Howell and Nettie E. Howell

LEASE NUMBERS:

DRILL ☒ CONVERT ☐ DRILL DEEPER ☐ REDRILL ☐ FRACTURE OR STIMULATE ☒
PLUG OFF FORMATION ☐ PERFORATE NEW FORMATION ☐ PLUG & ABANDON ☐
CLEAN OUT & REPLUG ☐ OTHER CHANGE ☐ (SPECIFY):

TARGET FORMATION: MARCELLUS

WELL OPERATOR: MARION NATURAL ENERGY LLC

ADDRESS: 707 VIRGINIA STREET EAST, SUITE 1200

CITY: CHARLESTON STATE: WV ZIP CODE: 25301

DATE: MAY 16, 2025

OPERATOR'S WELL #: GREEN LAKES 11H

API WELL #: 47 049 02508
STATE COUNTY PERMIT

PROPOSED ELEVATION: 1,447.60'

QUADRANGLE: GRANT TOWN

ACREAGE: 1003.13 +/-

ACREAGE: 12.97 06/27/2025

ESTIMATED DEPTH: TVD: 8,050' TMD: 28,776'

DESIGNATED AGENT: L. Brett Loflin

ADDRESS: 707 VIRGINIA STREET EAST, SUITE 1200

CITY: CHARLESTON STATE: WV ZIP CODE: 25301

PROPERTY INDEX	
4-25-17	JOHN E STATLER
4-25-22.1	JOHN E STATLER
4-25-26	LONGIN PIOTROWSKI
4-25-27	DAVID S BRACKEN II & DEBRA L SHAFFER
4-24-5	LARRY W & ELEANOR BOGGS MOORE
4-24-10	LARRY W & ELEANOR BOGGS MOORE
4-24-26	LELAND JR & COREY M HURLEY
16-24-7.1	JAMES E LONG
16-24-7	ROBERT L OR PENNY D WHITE
16-24-8	ROBERT W & WILLIAM J & JOHN C & GARY V WHITE
16-24-14	STEVE J KISH SR ETAL
16-24-12	ARNOLD J & SAUNDRA A MORGAN
16-24-24	WILLIAM R & JONNETT D BRAGG
16-24-25	WILLIAM R BRAGG
16-25-3	HAROLD E PERKINS
16-25-3.4	REGINA A ENNIS (LIFE 1225-914)
16-25-23	JOSEPH E URSE JR
16-25-24	JAMES W BURTON III
16-26-26	PARKER A & ALICE J BELL
16-26-19	GARY W DAYTON
16-26-1	BARBARA TROUT (2/12 INT)
16-26-21	JERRY G & SHARON D SISLER
16-26-2	KENNETH E & SHIRLEY J BRAGG
16-26-3	KENNETH E & SHIRLEY J BRAGG
4-24-20	BRADLEY A & CHANDRA LYN WOLFE (LIFE: WILLIAM R & LYNN A COCHRAN)
4-24-19	NULL
4-24-21	CORY KING
4-24-22	CORY KING
4-24-23	JAMES E HARDWAY
4-24-12	CORY KING

LEASE INDEX			
A	WV-049-106675-001	Q	WV-049-005373-001
B	WV-049-106358-001	R	WV-061-004575-000
C	WV-049-106380-001	S	WV-061-006103-003
D	WV-049-106757-001	T	WV-061-006143-001
E	WV-049-106757-001	U	WV-061-006366-001
F	WV-049-106604-002	V	WV-061-006143-001
G	WV-049-106457-001	W	WV-061-004732-000
H	WV-049-106677-001	X	WV-061-006143-001
I	WV-049-106493-001	Y	WV-061-006143-001
J	WV-049-086241-001	Z	WV-061-006863-001
K	WV-049-105165-001	AA	WV-061-006863-001
L	WV-049-105165-001	BB	WV-061-004259-001
M	WV-049-106376-001	CC	WV-061-003015-015
N	WV-049-106392-001	DD	WV-061-000212-001-ACT
O	WV-049-004394-002	EE	WV-061-004293-005
P	WV-061-006366-001	FF	WV-061-000212-001-ACT

RECEIVED
Office Of Oil and Gas
MAY 26 2025
WV Department of
Environmental Protection

06/27/2025

FILE #: NEE20	DATE: MAY 16, 2025
DRAWING #: 4052	OPERATOR'S WELL #: GREEN LAKES 11H
SCALE: N/A	API WELL #: 47 089 02588 STATE COUNTY PERMIT