



WELL NAME: GREEN LAKES 15H
GRANT TOWN

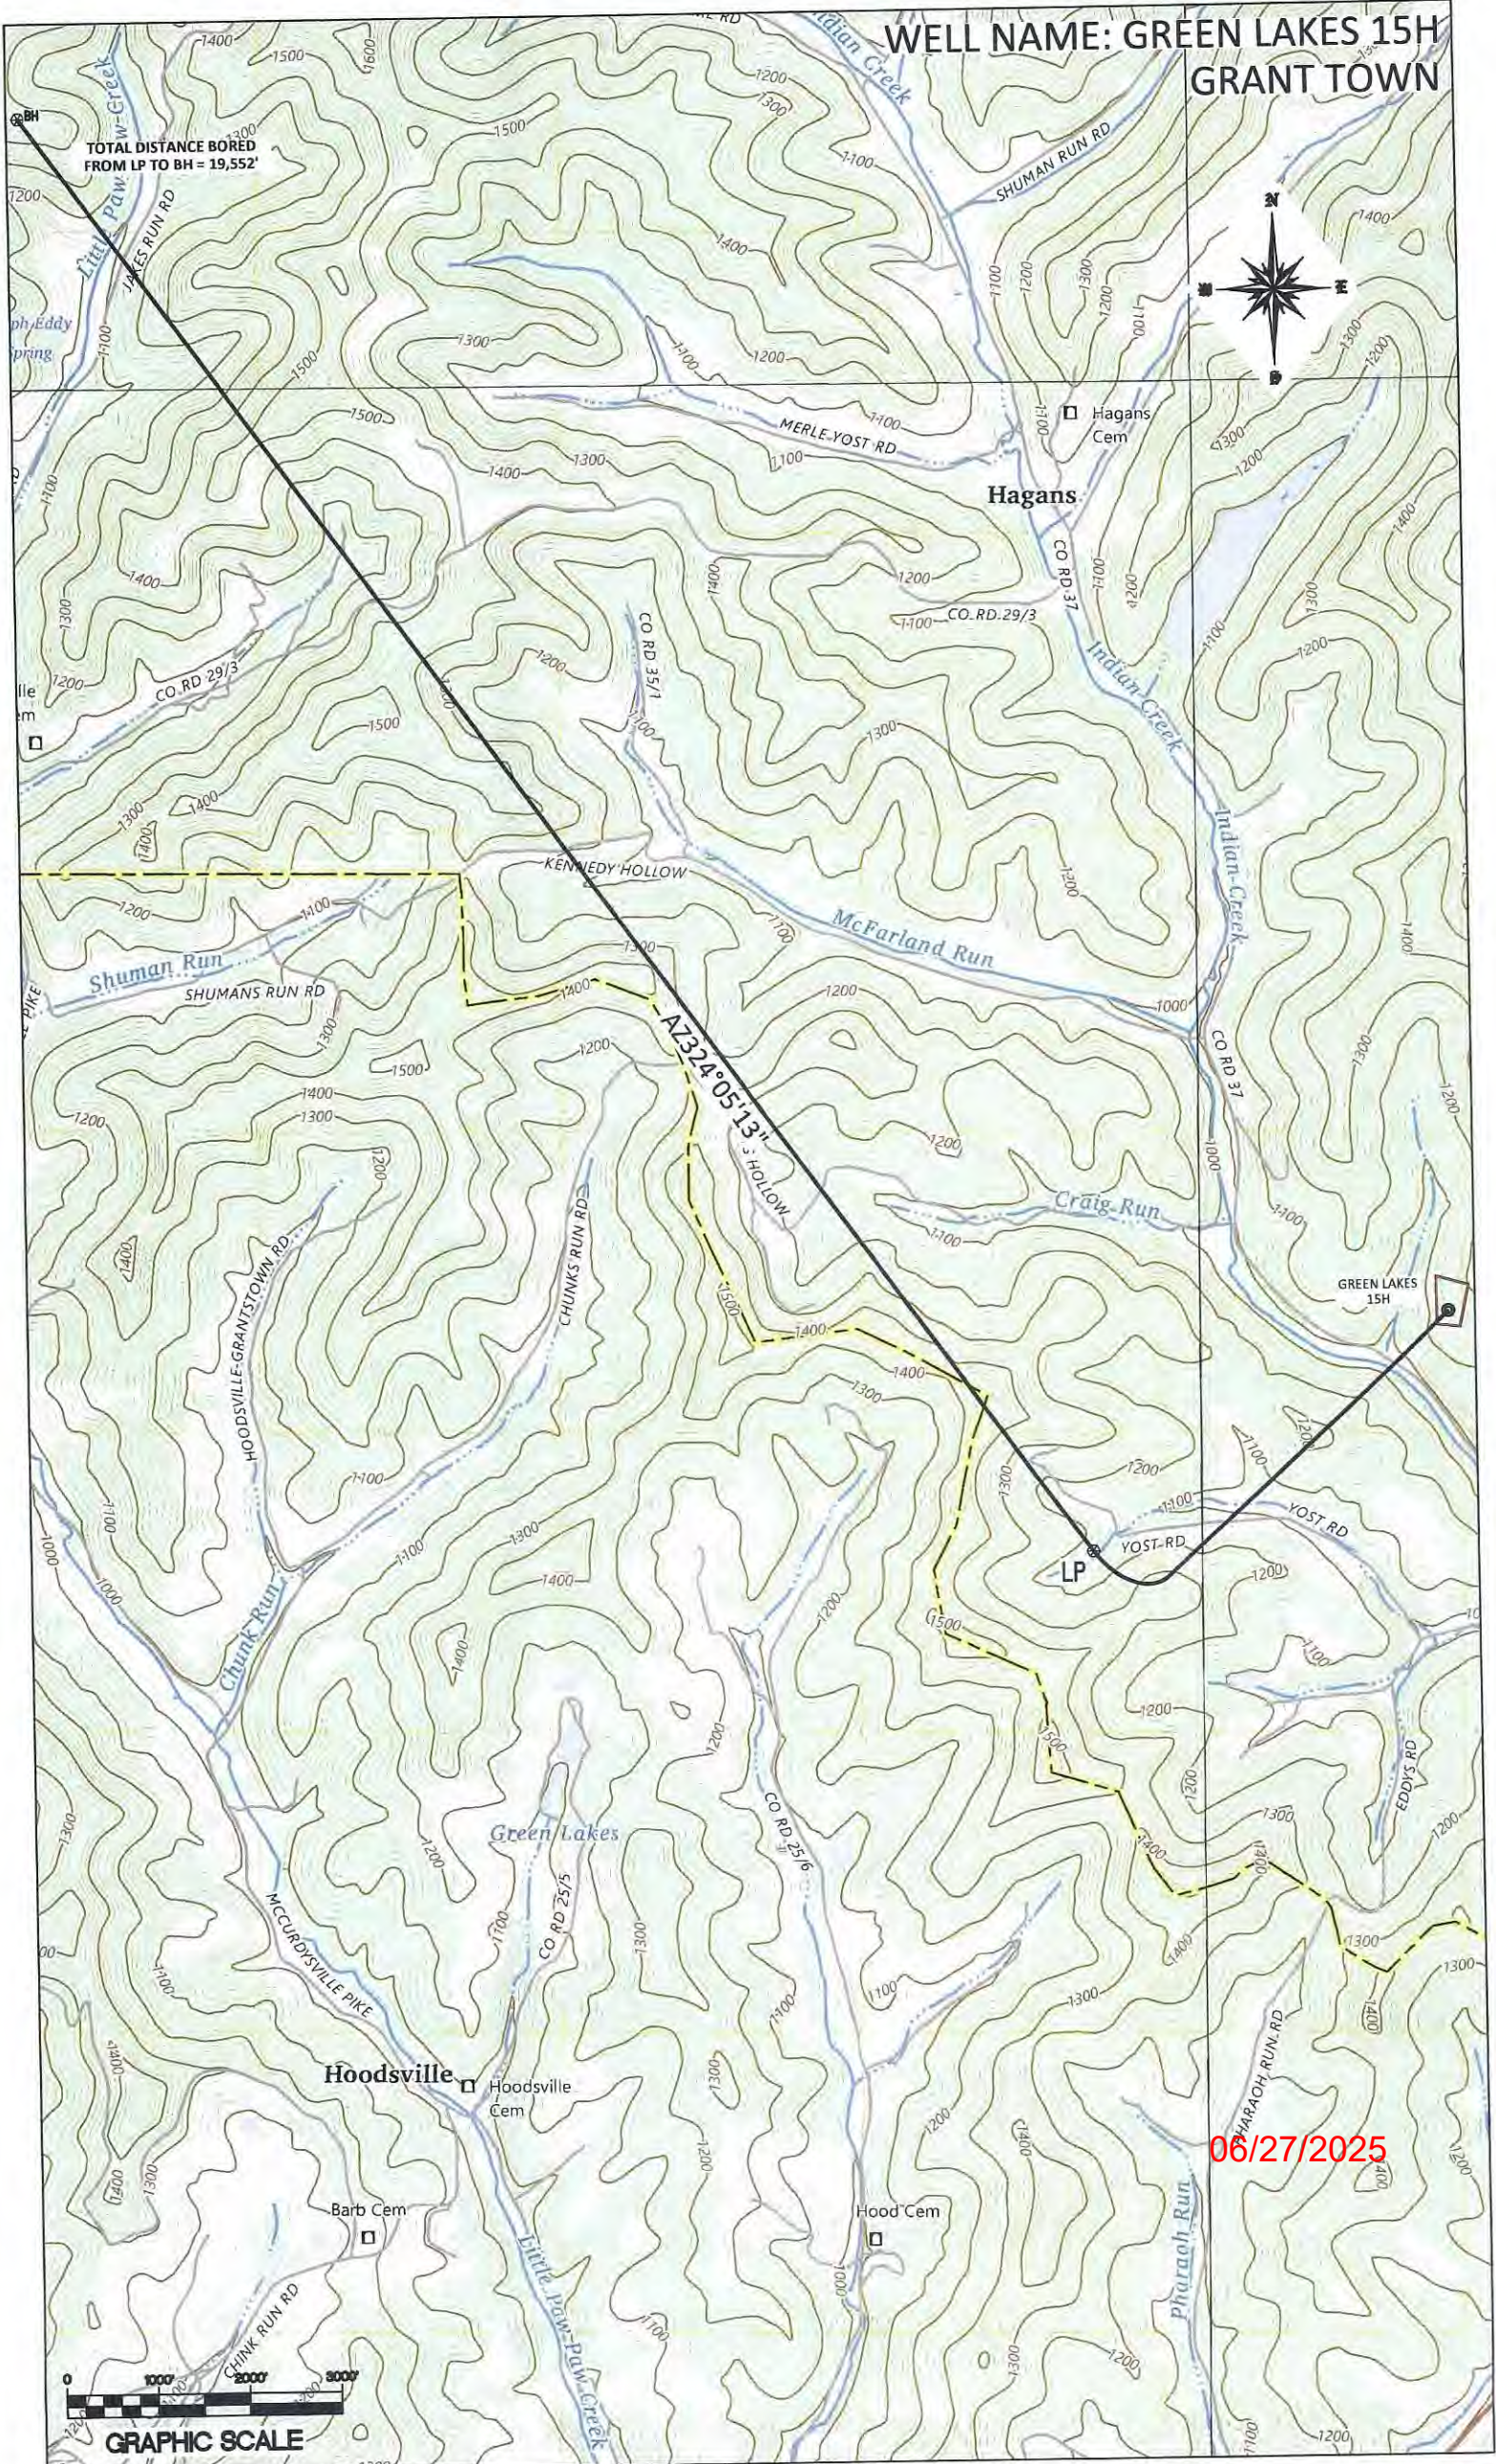

06/27/2025


GRAPHIC SCALE

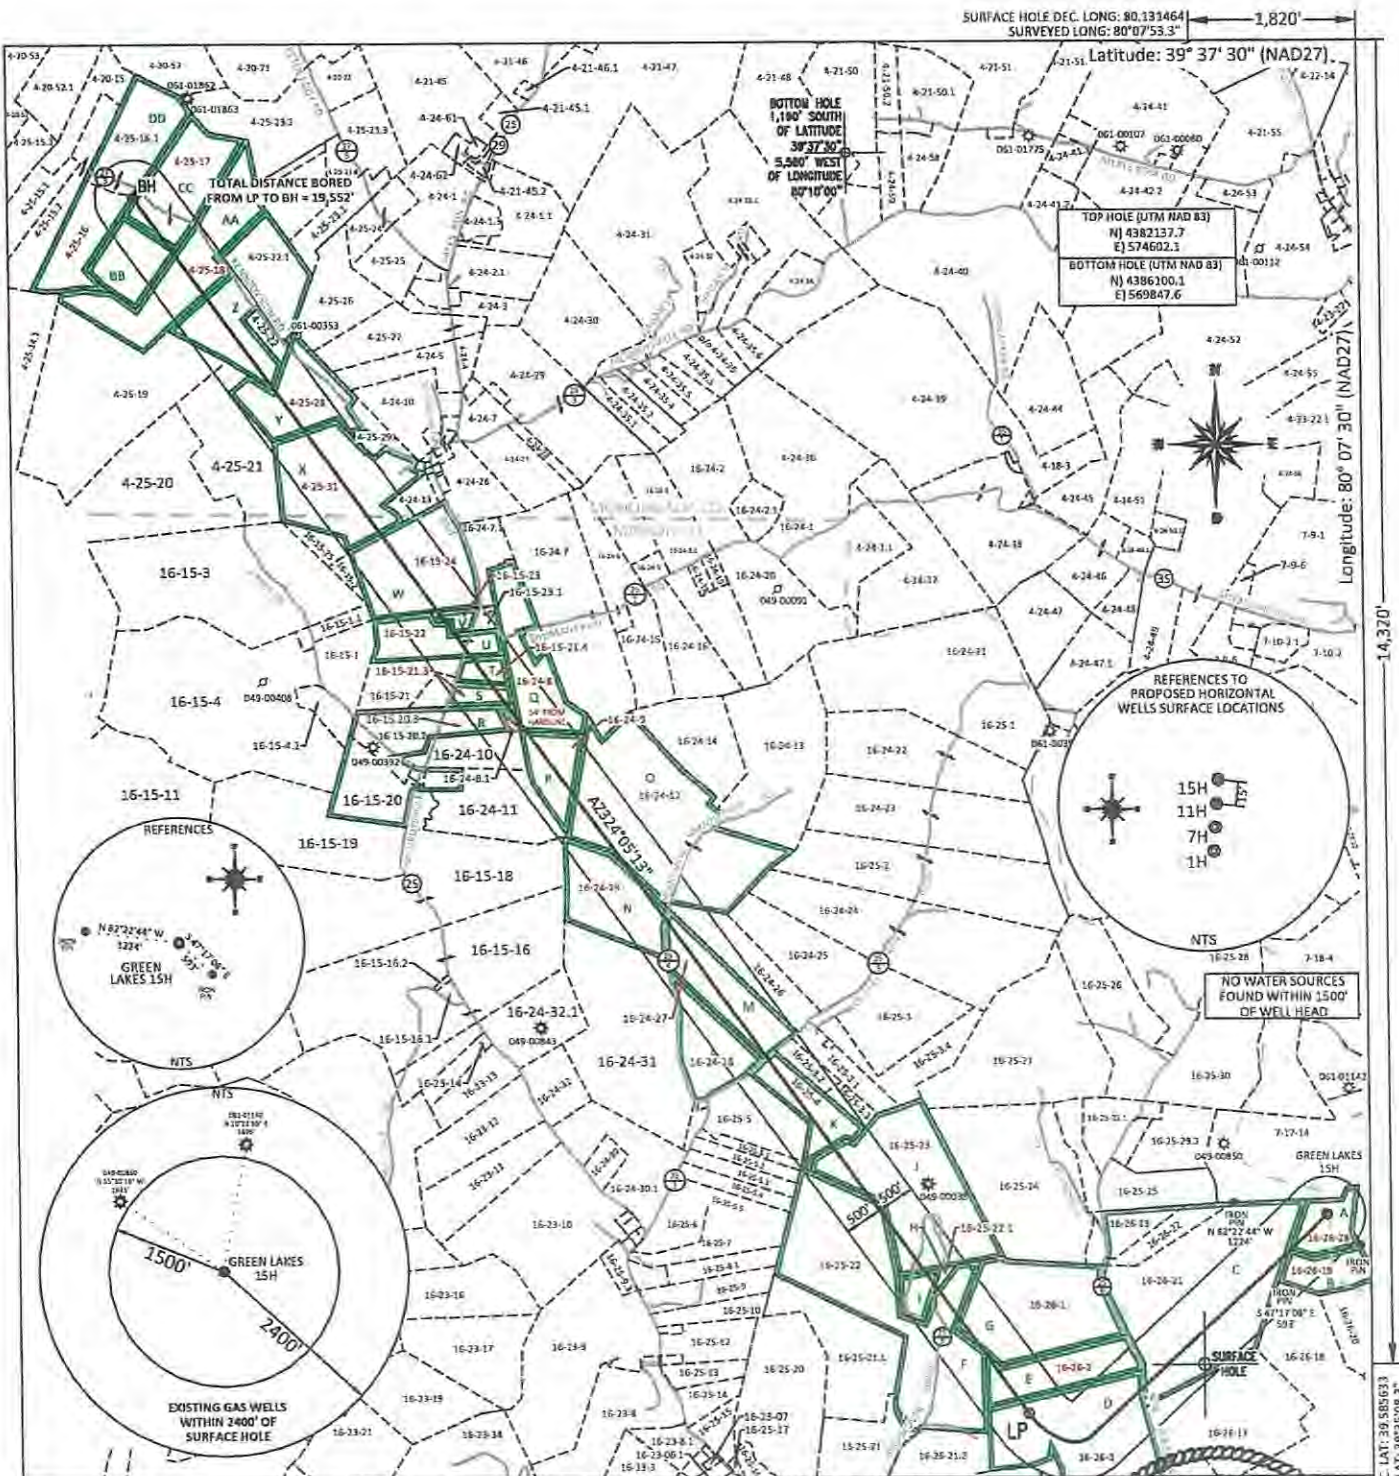

FILE #: NNE20
DRAWING #: 4051
SCALE: PLAT: 1" = 2400'
TICK: 1" = 2000'
MINIMUM DEGREE OF ACCURACY: 1/200
PROVEN SOURCE OF ELEVATION: SUBMETER MAPPING GRADE GPS

I, THE UNDERSIGNED, HEREBY CERTIFY THAT THIS PLAT IS CORRECT TO THE BEST OF MY KNOWLEDGE AND BELIEF AND SHOWS ALL THE INFORMATION REQUIRED BY LAW AND THE REGULATIONS ISSUED AND PRESCRIBED BY THE DEPARTMENT OF ENVIRONMENTAL PROTECTION.

Signed: [Signature]
L.L.S. #2124: Ernest J. Benchek III

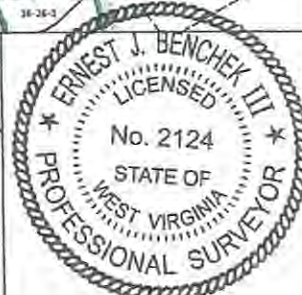

(+) DENOTES LOCATION OF WELL ON UNITED STATES TOPOGRAPHIC MAPS
WVDEP
OFFICE OF OIL & GAS
601 57TH STREET
CHARLESTON, WV 25304

Well Type: ☐ Oil ☐ Waste Disposal ☐ Production ☐ Deep
☒ Gas ☐ Liquid Injection ☐ Storage ☒ Shallow

WATERSHED: Upper Monongahela River

COUNTY/DISTRICT: MONONGALIA CO., GRANT DISTRICT / MARION CO., PAW PAW DISTRICT

SURFACE OWNER: PARKER A & ALICE J BELL

OIL & GAS ROYALTY OWNER: Luther E. Howell and Nettie E. Howell

LEASE NUMBERS:

DATE: MAY 16, 2025

OPERATOR'S WELL #: GREEN LAKES 15H

API WELL #: 47 049 02589
STATE COUNTY PERMIT

PROPOSED ELEVATION: 1,447.60'

QUADRANGLE: GRANT TOWN

ACREAGE: 1116.23 +/-

ACREAGE: 48.79 +/-

DRILL ☒ CONVERT ☐ DRILL DEEPER ☐ REDRILL ☐ FRACTURE OR STIMULATE ☒
PLUG OFF FORMATION ☐ PERFORATE NEW FORMATION ☐ PLUG & ABANDON ☐
CLEAN OUT & REPLUG ☐ OTHER CHANGE ☐ (SPECIFY):

TARGET FORMATION: MARCELLUS

WELL OPERATOR: MARION NATURAL ENERGY LLC

ADDRESS: 707 VIRGINIA STREET EAST, SUITE 1200

CITY: CHARLESTON STATE: WV ZIP CODE: 25301

ESTIMATED DEPTH: TVD: 8,050' TMD: 29,602'

DESIGNATED AGENT: L. Brett Lofflin

ADDRESS: 707 VIRGINIA STREET EAST, SUITE 1200

CITY: CHARLESTON STATE: WV ZIP CODE: 25301

06/27/2025

	PROPERTY INDEX
4-25-16.1	JOHN E STATLER
4-25-17	JOHN E STATLER
4-25-16	DENNIS J & WILLIAM A WELTON III
4-25-18	JOHN E STATLER
16-25-23	JOSEPH E URSE JR
4-25-28	WILLIAM F & NATALIE L HARRIS
4-25-31	JOHN E STATLER
16-15-24	RUTH JANE WALKER
16-15-23	DERRICK J & KELLY N JONES
16-15-22	LEWIS D TENNANT (1/2 INT) & DONNA J SHELTON (1/2 INT)
16-15-21.4	ERICA L & DAVID A MOORE
16-24-8	ROBERT W & WILLIAM J & JOHN C & GARY V WHITE
16-15-21.3	ELIZABETH STARCHER (LIFE 1156-722)
16-15-20.3	JOHN & ROBERTA CARPENTER
16-24-9	JOSEPH & LINDA S BILOTTA
16-24-12	ARNOLD J & SAUNDRA A MORGAN
16-24-28	BARRY L & LISA L KNICELEY
16-24-29	ARNOLD J & SAUNDRA A MORGAN
16-24-27	WILLIAM R BRAGG
16-25-4	ROBIN M COSNER
16-25-22	CORLISS PAUL & RUBY BROOKOVER
16-25-22.1	GREEN LAKES SPORTSMAN CLUB INC
16-26-1	BARBARA TROUT (2/12 INT)
16-26-26	PARKER A & ALICE J BELL
16-26-21	JERRY G & SHARON D SISLER
16-26-2	KENNETH E & SHIRLEY J BRAGG
16-26-3	KENNETH E & SHIRLEY J BRAGG
16-26-19	GARY W DAYTON

	LEASE INDEX	
A	WV-049-106675-001	P WV-049-006372-001
B	WV-049-106358-001	Q WV-061-006366-001
C	WV-049-106380-001	R WV-061-000212-001-ACT
D	WV-049-106757-001	S WV-049-004373-110
E	WV-049-106757-001	T WV-049-004373-110
F	WV-061-000212-001-ACT	U WV-049-004879-009
G	WV-049-106604-002	V WV-049-005493-001
H	WV-061-000212-001-ACT	W WV-049-006673-001
I	WV-061-000212-001-ACT	X WV-061-006240-001
J	WV-049-106677-001	Y WV-061-006153-001
K	WV-049-106314-020	Z WV-061-000212-001-ACT
L	WV-049-106314-020	AA WV-061-004293-005
M	WV-049-105165-001	BB WV-061-006609-001
N	WV-049-106314-020	CC WV-061-000212-001-ACT
O	WV-049-106376-001	DD WV-061-005764-001

06/27/2025

FILE #: NEE20

DRAWING #: 4051

SCALE: N/A

DATE: MAY 16, 2025

OPERATOR'S WELL #: GREEN LAKES 15H

API WELL #: 47 049 02589
STATE COUNTY PERMIT