


WELL NAME: UPTON 13H
GRANT TOWN

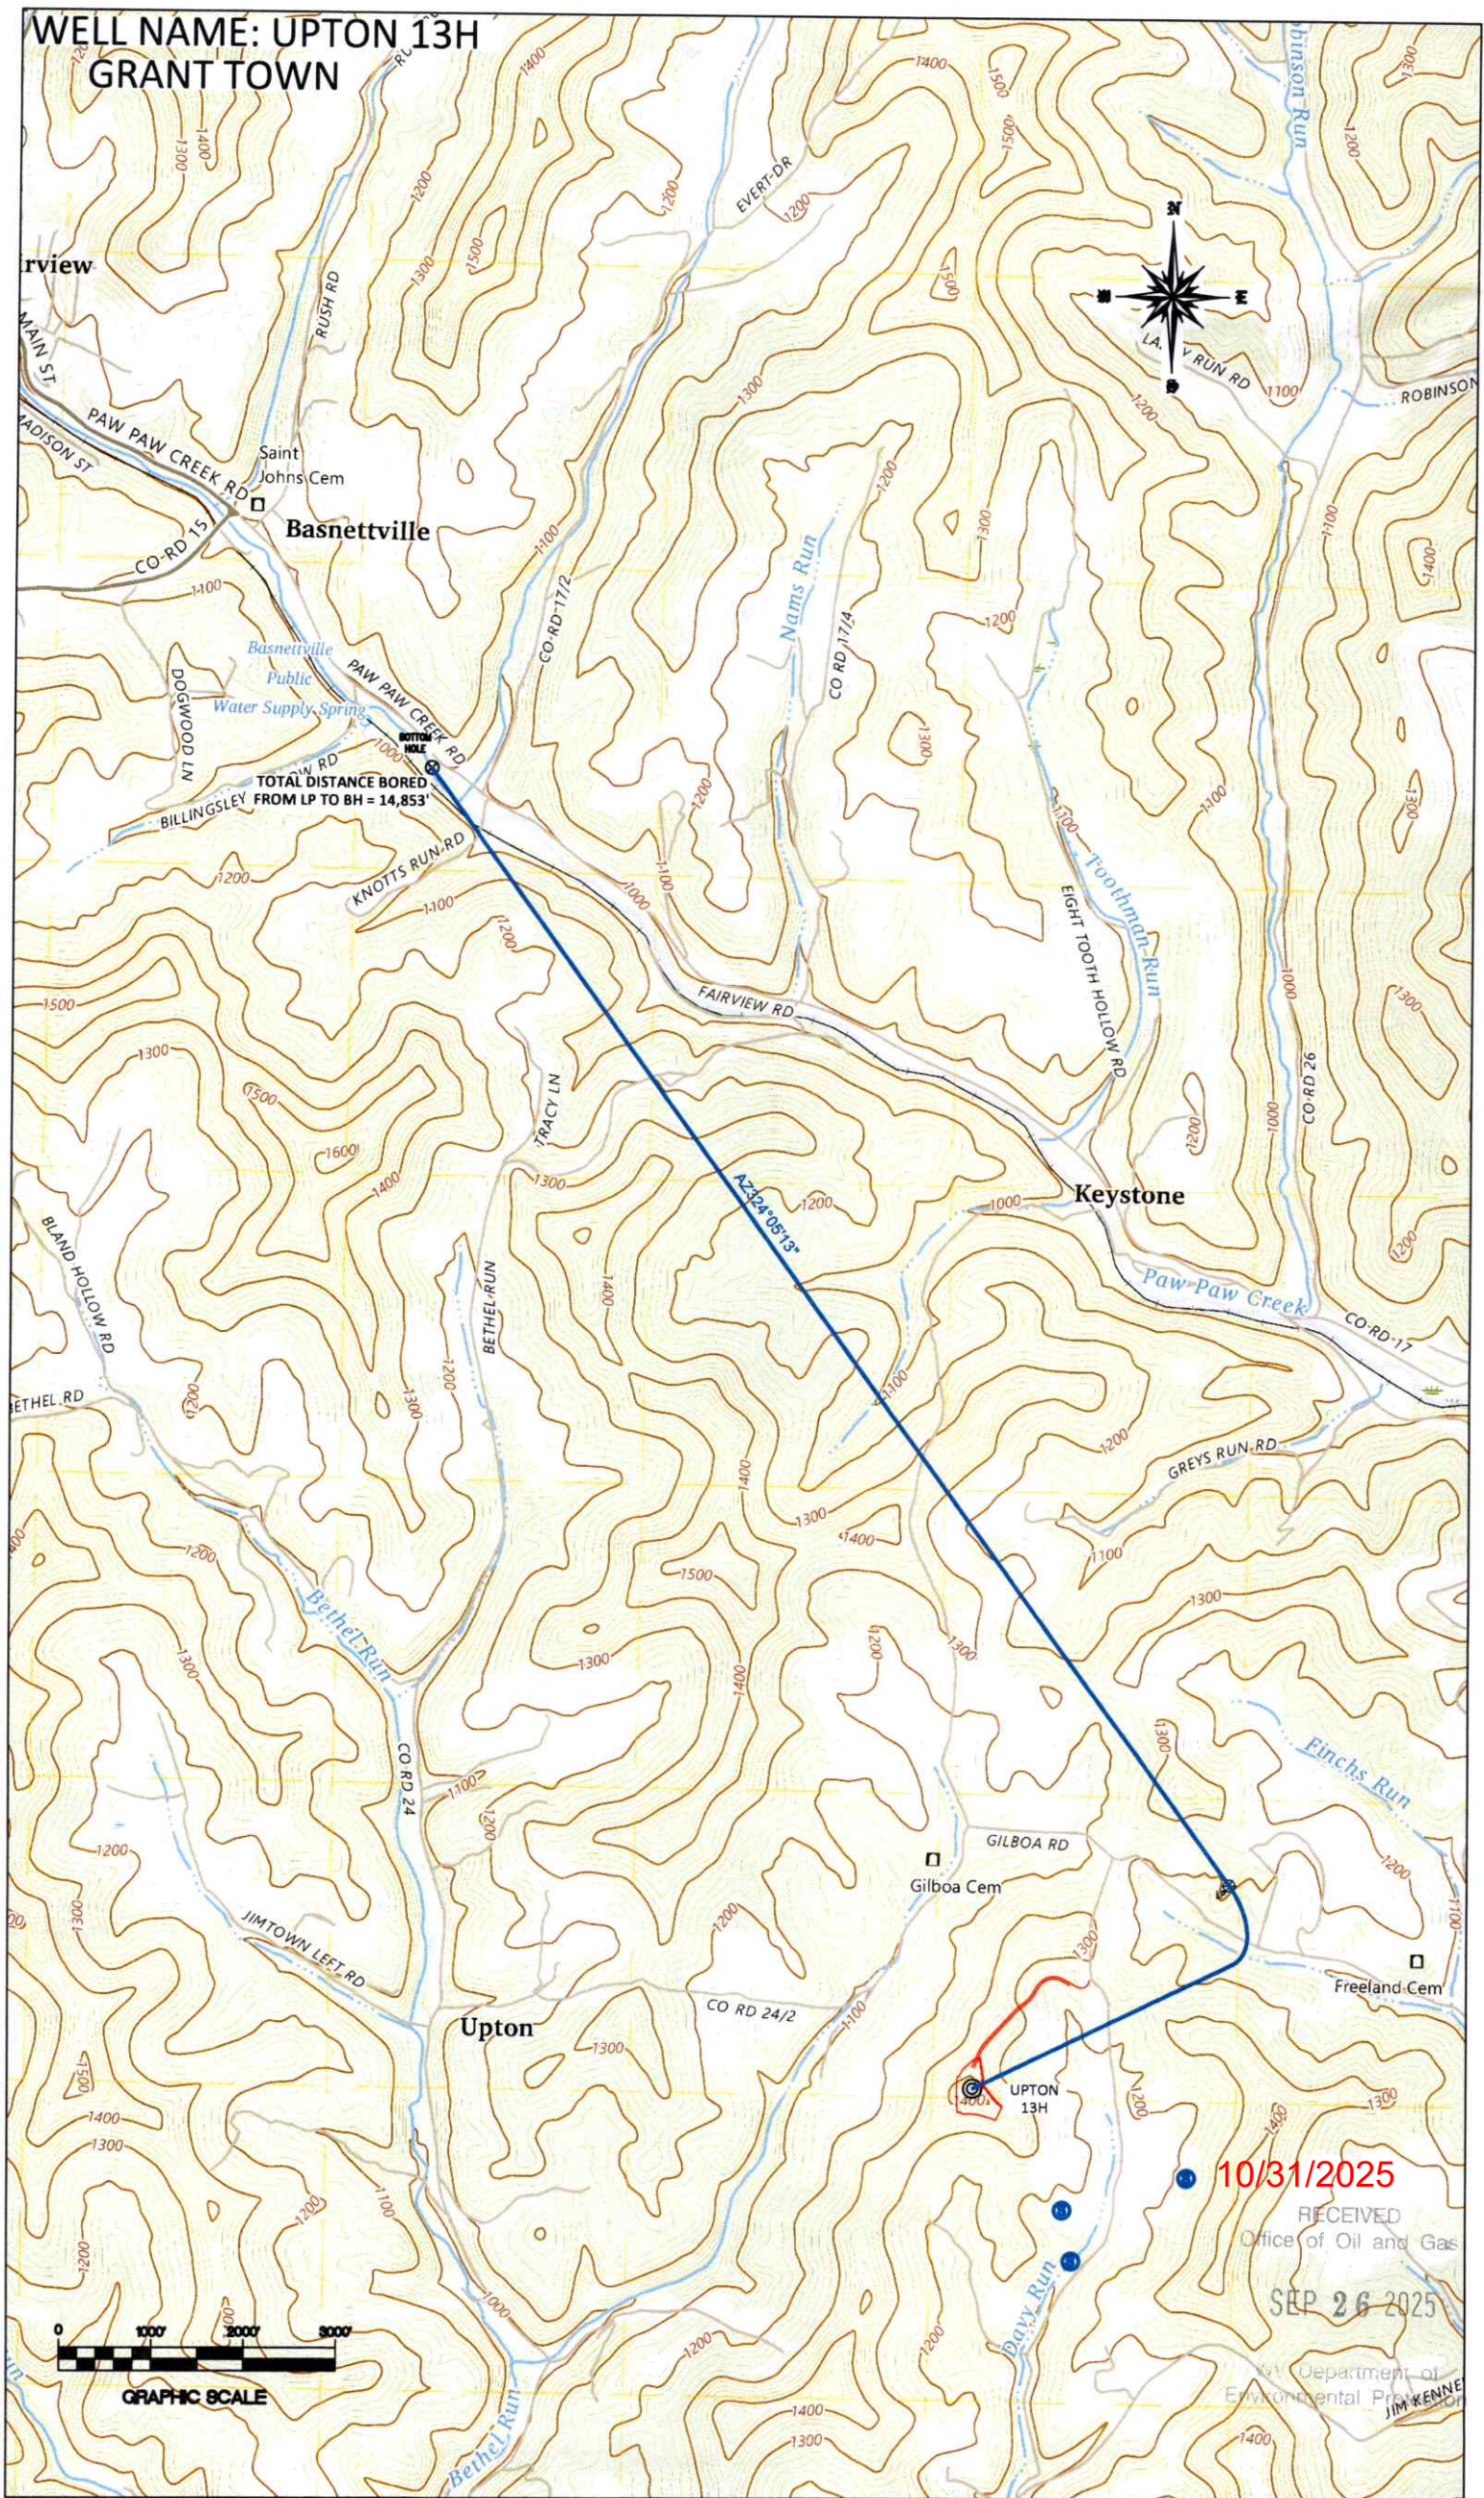


10/31/2025

RECEIVED
Office of Oil and Gas

SEP 26 2025


Department of
Environmental Protection

JIM KENNE

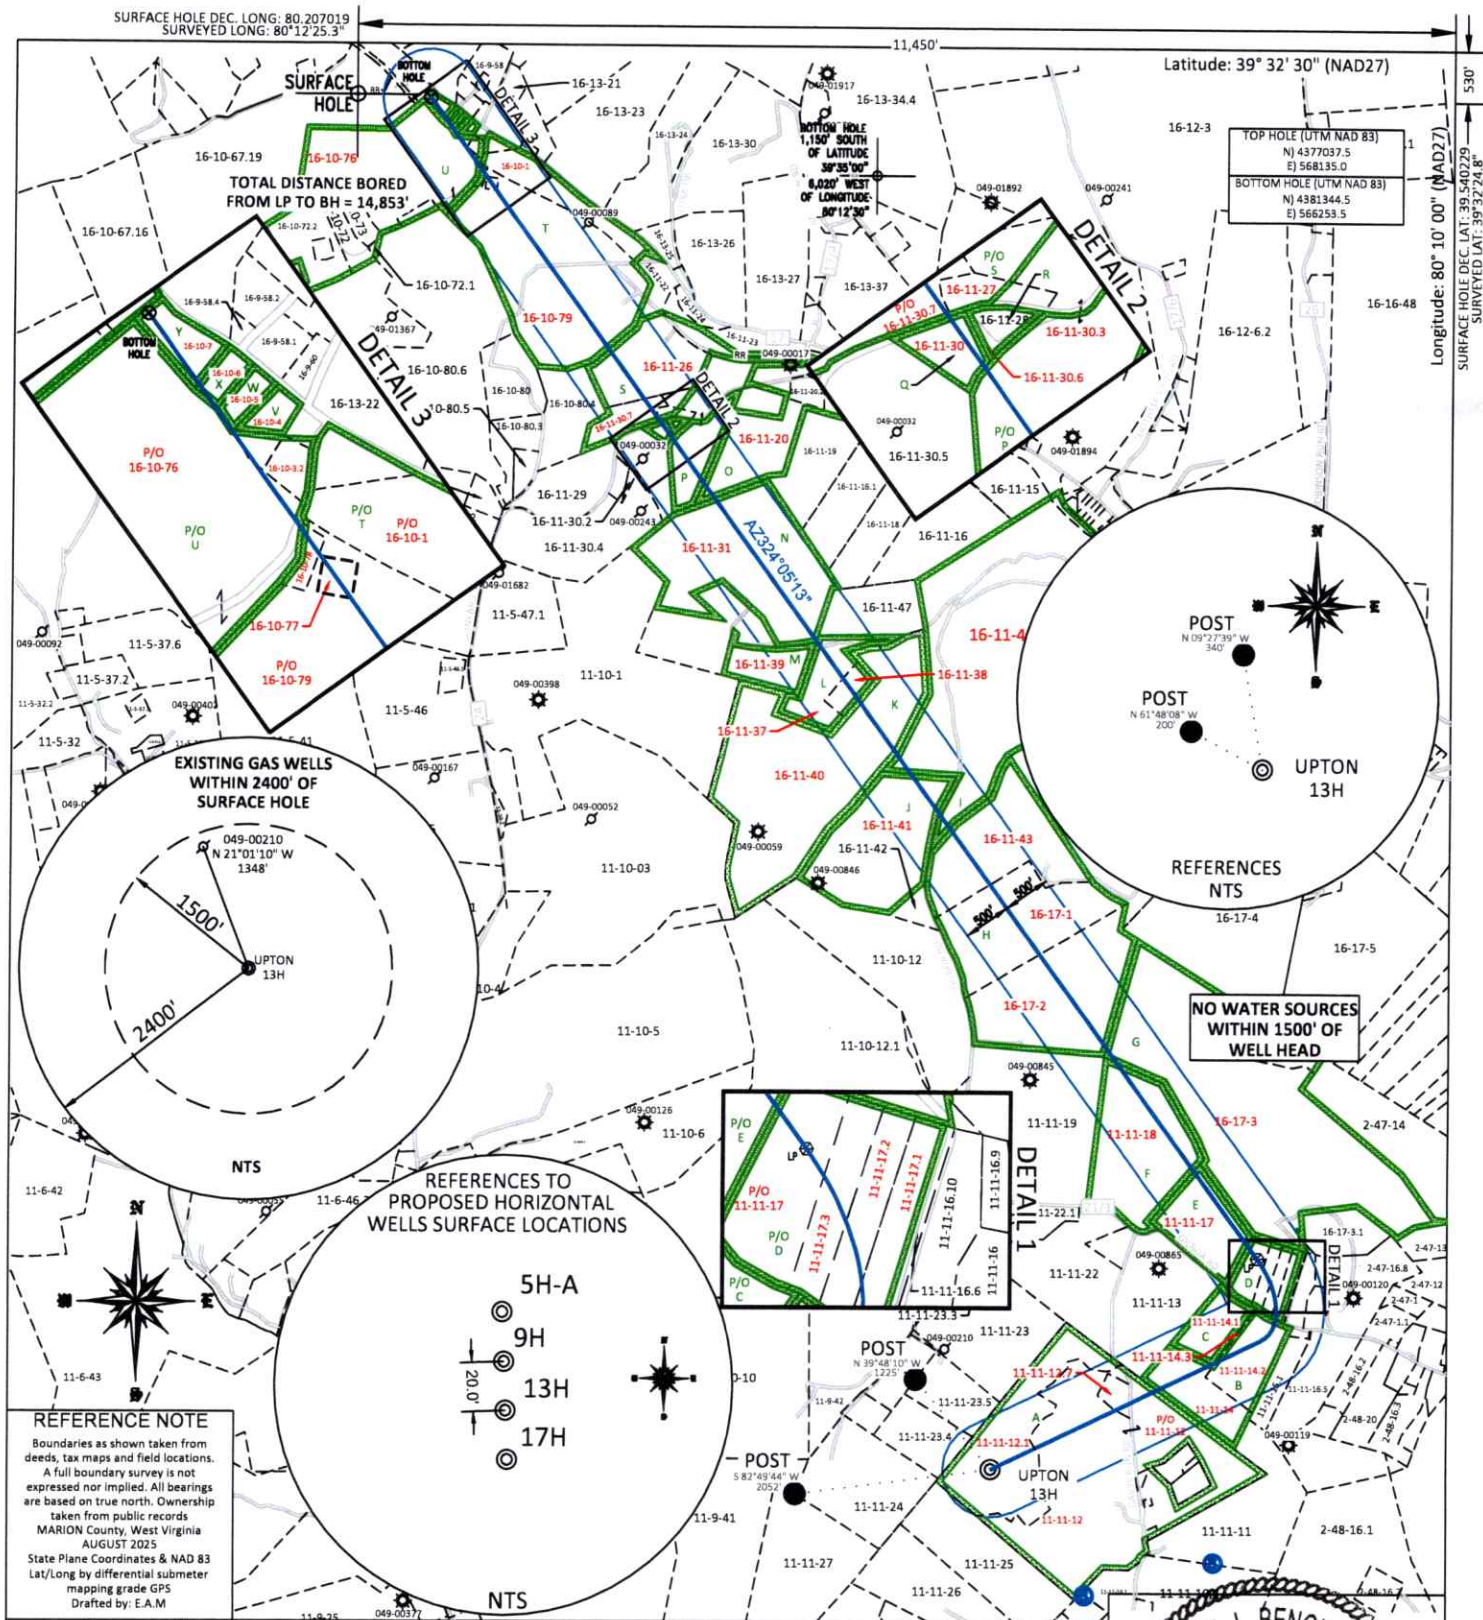

FILE #: NEE14
DRAWING #: 4064
SCALE: PLAT: 1" = 2000'
TICK MARK: 1" = 2000'
MINIMUM DEGREE OF ACCURACY: 1/200
PROVEN SOURCE SUBMETER MAPPING OF ELEVATION: GRADE GPS

I, THE UNDERSIGNED, HEREBY CERTIFY THAT THIS PLAT IS CORRECT TO THE BEST OF MY KNOWLEDGE AND BELIEF AND SHOWS ALL THE INFORMATION REQUIRED BY LAW AND THE REGULATIONS ISSUED AND PRESCRIBED BY THE DEPARTMENT OF ENVIRONMENTAL PROTECTION.
Signed:
L.L.S. #2124 : Ernest J. Benchek III

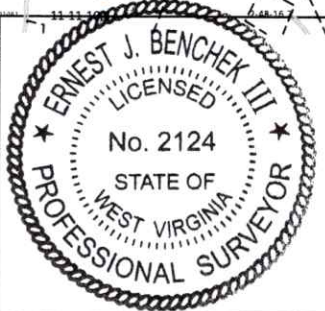

(+) DENOTES LOCATION OF WELL ON UNITED STATES TOPOGRAPHIC MAPS WVDEP OFFICE OF OIL & GAS 601 57TH STREET CHARLESTON, WV 25304 Well Type: ☐ Oil ☐ Waste Diposal ☐ Production ☐ Deep ☒ Gas ☐ Liquid Injection ☐ Storage ☒ Shallow WATERSHED: BUFFALO CREEK COUNTY/DISTRICT: MARION / LINCOLN SURFACE OWNER: MARION NATURAL ENERGY LLC OIL & GAS ROYALTY OWNER: Benjamin J. Johnson, et al. LEASE NUMBERS:		DATE: SEPTEMBER 12, 2025 OPERATOR'S WELL #: UPTON 13H API WELL #: 47 49 02600 STATE COUNTY PERMIT PROPOSED ELEVATION: 1,372.32' QUADRANGLE: GRANT TOWN ACREAGE: 106.48 +/- ACREAGE: 1128.10 +/-
TARGET FORMATION: MARCELLUS WELL OPERATOR: MARION NATURAL ENERGY LLC ADDRESS: 707 VIRGINIA STREET EAST, SUITE 1200 CITY: CHARLESTON STATE: WV ZIP CODE: 25301		ESTIMATED DEPTH: TVD: 7,987' TMD: 24,387' DESIGNATED AGENT: L. Brett Loflin ADDRESS: 707 VIRGINIA STREET EAST, SUITE 1200 CITY: CHARLESTON STATE: WV ZIP CODE: 25301

	PROPERTY OWNER INDEX
11-11-12.1	MARION NATURAL ENERGY LLC
11-11-12	JERRY N & BARBARA J BLAND
11-11-12.7	DOUGLAS P TOOTHMAN
11-11-14	DAVID L SCHOEWE
11-11-14.1	TRACY A COPPOLA
11-11-14.2	HEATHER E & RYAN WARD
11-11-14.3	DAVID L SCHOEWE
11-11-17.1	BRANDON S & LISA M FLOWER
11-11-17.2	BRANDON S & LISA M FLOWER
11-11-17.3	BRANDON S & LISA M FLOWER
11-11-17	DAVID SCHOEWE
11-11-18	DAVID B & DELAINA S KUCISH
16-17-3	JUDITH L POE (LIFE 1232-733)
16-17-2	MARY JO MAHAFFEY (TOD 1226-491)
16-17-1	MARY JO MAHAFFEY (TOD 1226-491)
16-11-43	MARY JO MAHAFFEY (TOD 1226-491)
16-11-41	DAVID B & DELAINA S KUCISH
16-11-4	WILLIAM K BOYLEN JR (DBA BOYLEN TIMBER COMPANY)
16-11-40	DAVID B & DELAINA S KUCISH
16-11-38	DAVID & DELAINA KUCISH
16-11-37	DAVID & DELAINA KUCISH
16-11-39	WILLIAM K BOYLEN JR (DBA BOYLEN TIMBER COMPANY)
16-11-31	DAVID J & MELISSA M KUCISH
16-11-20	THEODORE M OPRON (1196-540)
16-11-30.3	CARL H WITT JR & GREGORY G CARRUBA
16-11-30.6	CARL WITT JR & GREGORY CARRUBA
16-11-30	DARLA J & RONNIE L RETTON JR (LIFE 1202-204)
16-11-30.7	RONNIE L RETTON JR & DARLA J RETTON
16-11-27	CARL H WITT JR & GREGORY G CARRUBA
16-11-26	RONALD D & SUE E WALLS
16-10-79	MAYNARD KNOTTS ETAL
16-10-77	ERP FEDERAL MINING COMPLEX LLC
16-10-78	JOSHUA E & ROBERT J KNOTTS
16-10-1	MAYNARD KNOTTS ETAL
16-10-76	JAMES R OR JAMES R MOORE II
16-10-3.2	JAMES & ELVA SWIGER
16-10-4	LENZA RINEHART JR (LIFE 971-1191)
16-10-5	MICHAEL J WEAVER
16-10-6	EMERY D & CATHERINE A KNOTTS (TOD 1269-594)
16-10-7	TY K & JESSICA B CASE

LEASE INDEX			
A	WV-049-106694-002	N	WV-049-106720-001
B	WV-049-107016-001	O	WV-049-106828-001
C	WV-049-000212-001 – LA	P	WV-049-106691-001
D	WV-049-106804-005	Q	WV-049-106691-001
E	WV-049-106804-005	R	WV-049-106691-001
F	WV-049-106720-001	S	WV-049-106685-006
G	WV-049-106953-002	T	WV-049-204329-001
H	WV-049-104627-000	U	WV-049-106352-002
I	WV-049-106811-001	V	WV-049-106608-004
J	WV-049-106600-001	W	WV-049-086183-001
K	WV-049-106599-001	X	WV-049-106387-002
L	WV-049-106720-001	Y	WV-049-106479-001
M	WV-049-106808-001		

10/31/2025

FILE #: NEE14	DATE: SEPTEMBER 12, 2025
DRAWING #: 4064	OPERATOR'S WELL #: UPTON 13H
SCALE: N/A	API WELL #: 47 49 02600 STATE COUNTY PERMIT