




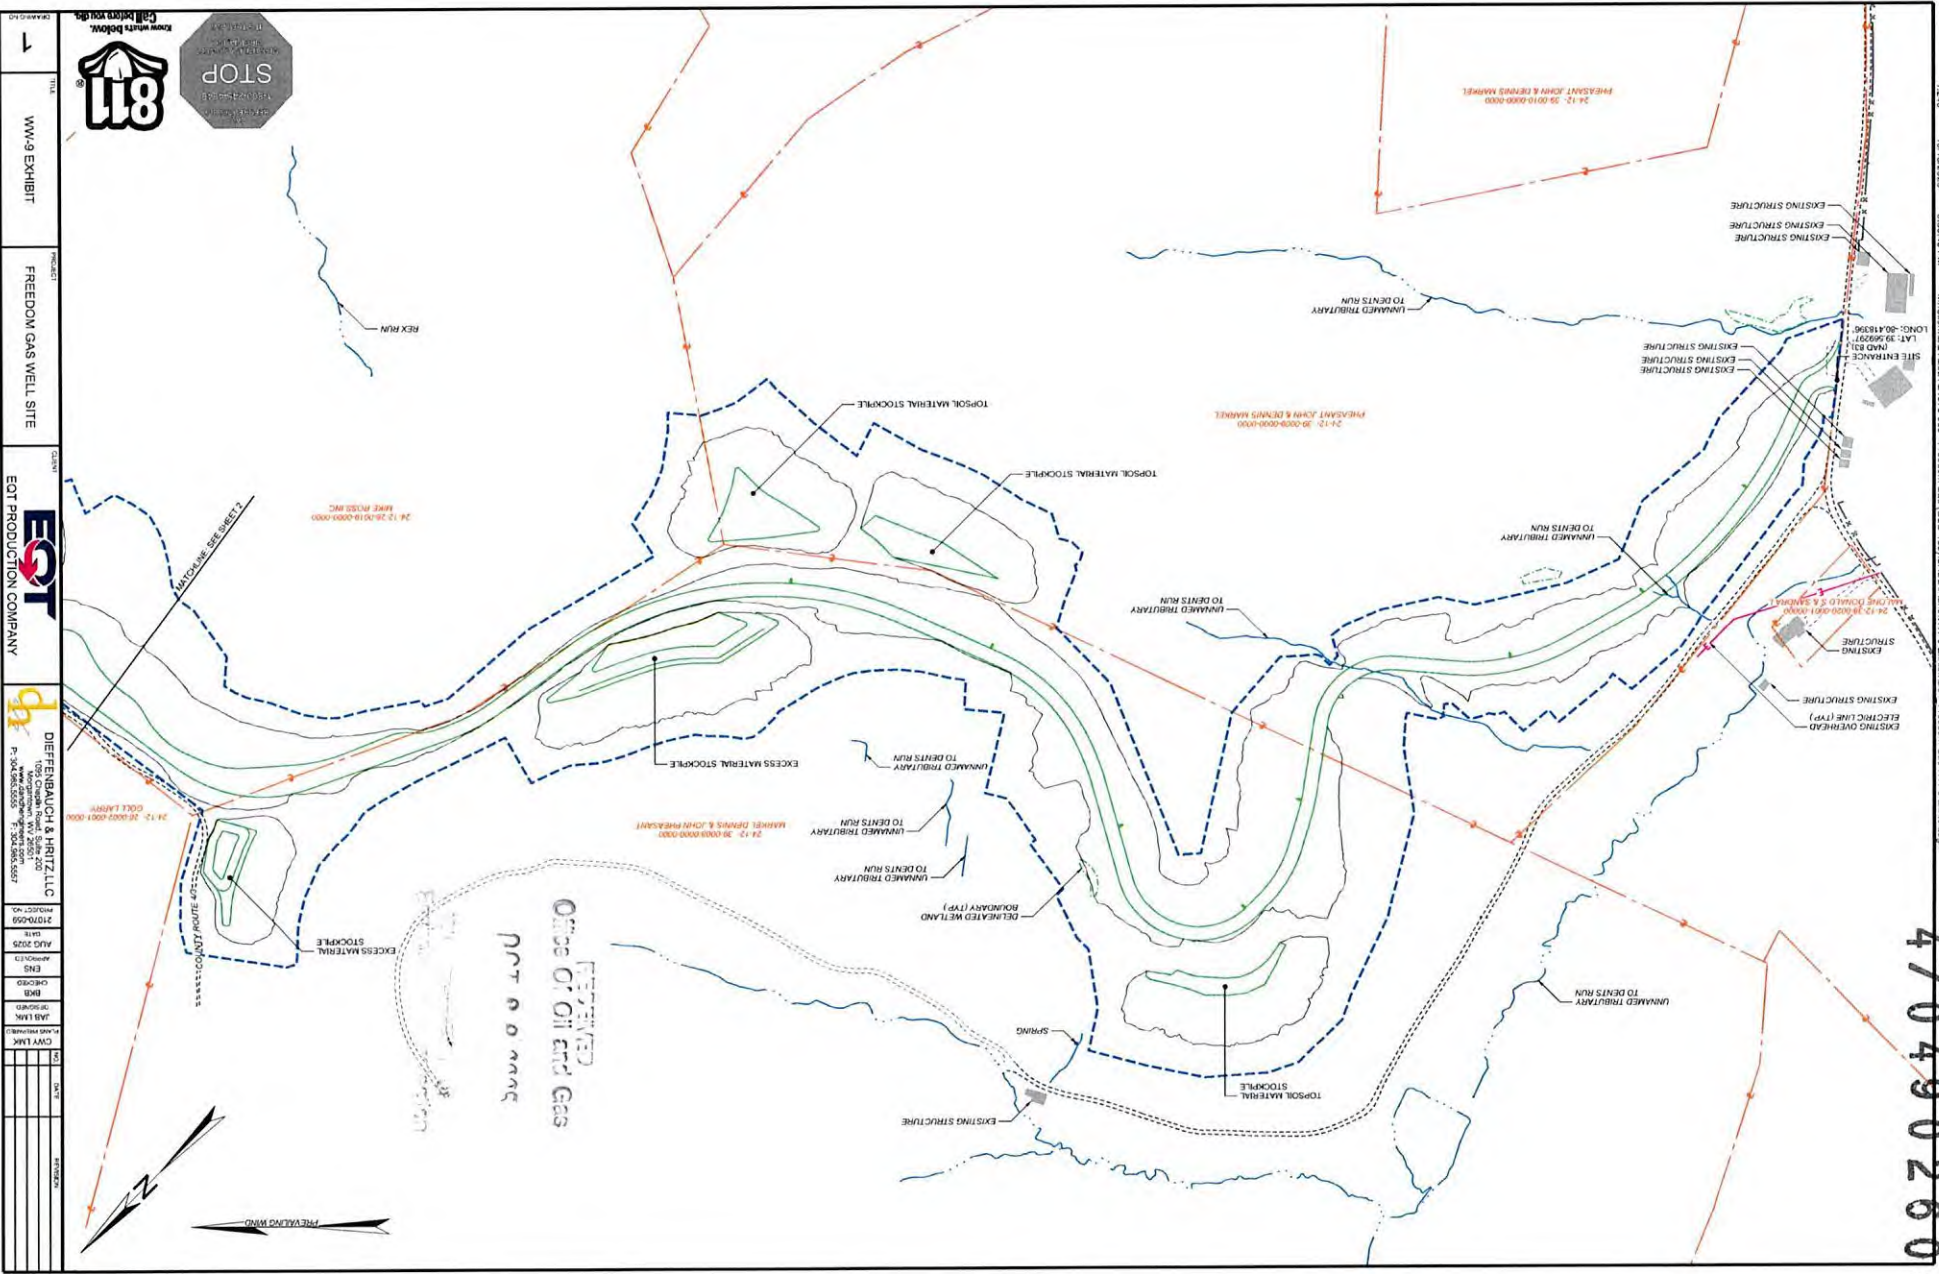

4704902604

Topo Quad: Glover Gap 7.5'

Scale: 1" = 1000'

County: Marion

Date: October 28, 2024


District: Mannington

Project No: 331-18-M-23

Water

Freedom Gas Well Pad

2 Potential Water Sources within 2500'

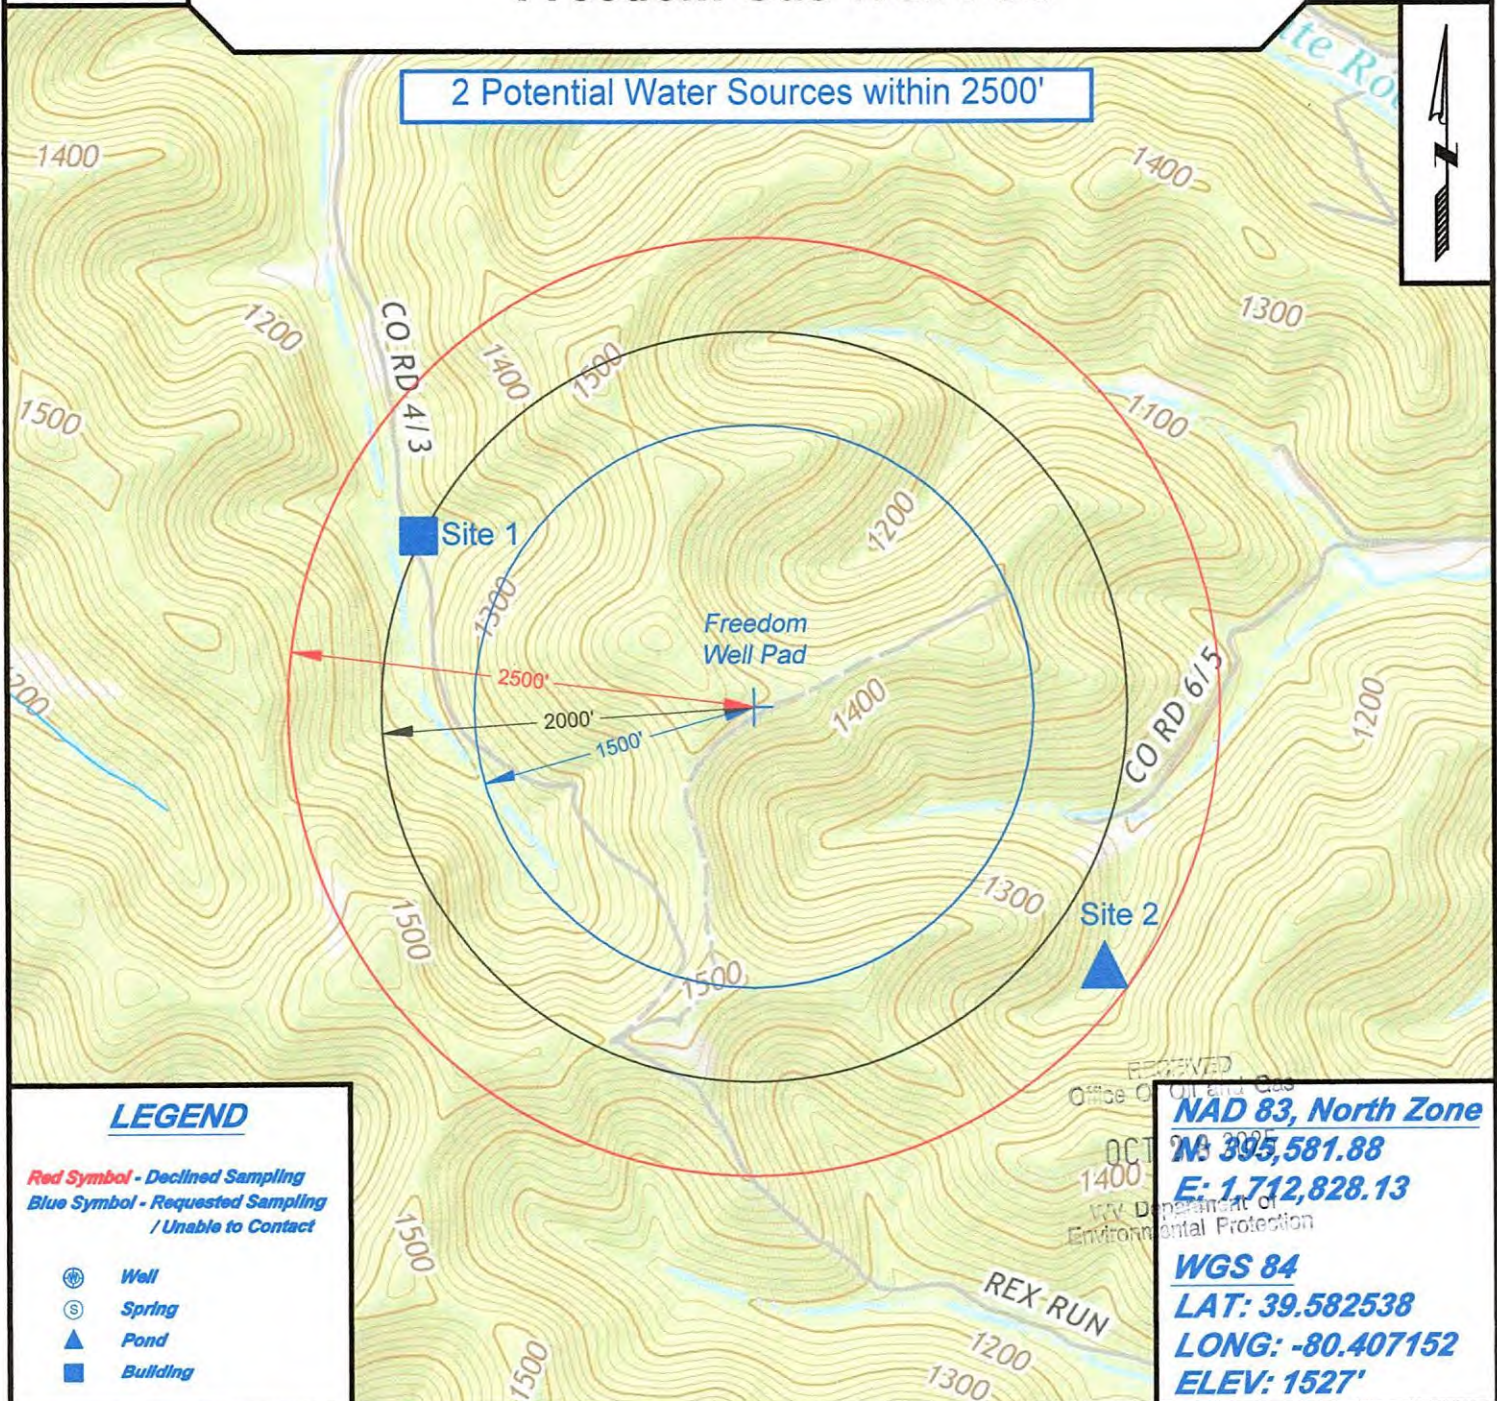

SURVEYING AND MAPPING SERVICES PERFORMED BY:

ALLEGHENY SURVEYS, INC.


1-800-482-8606
237 Birch River Road
Birch River, WV 26610
PH: (304) 649-8606
FAX: (304) 649-8608

PREPARED FOR:

EQT Production Company


400 Woodcliff Drive
Canonsburg, PA 15317

12/05/2025

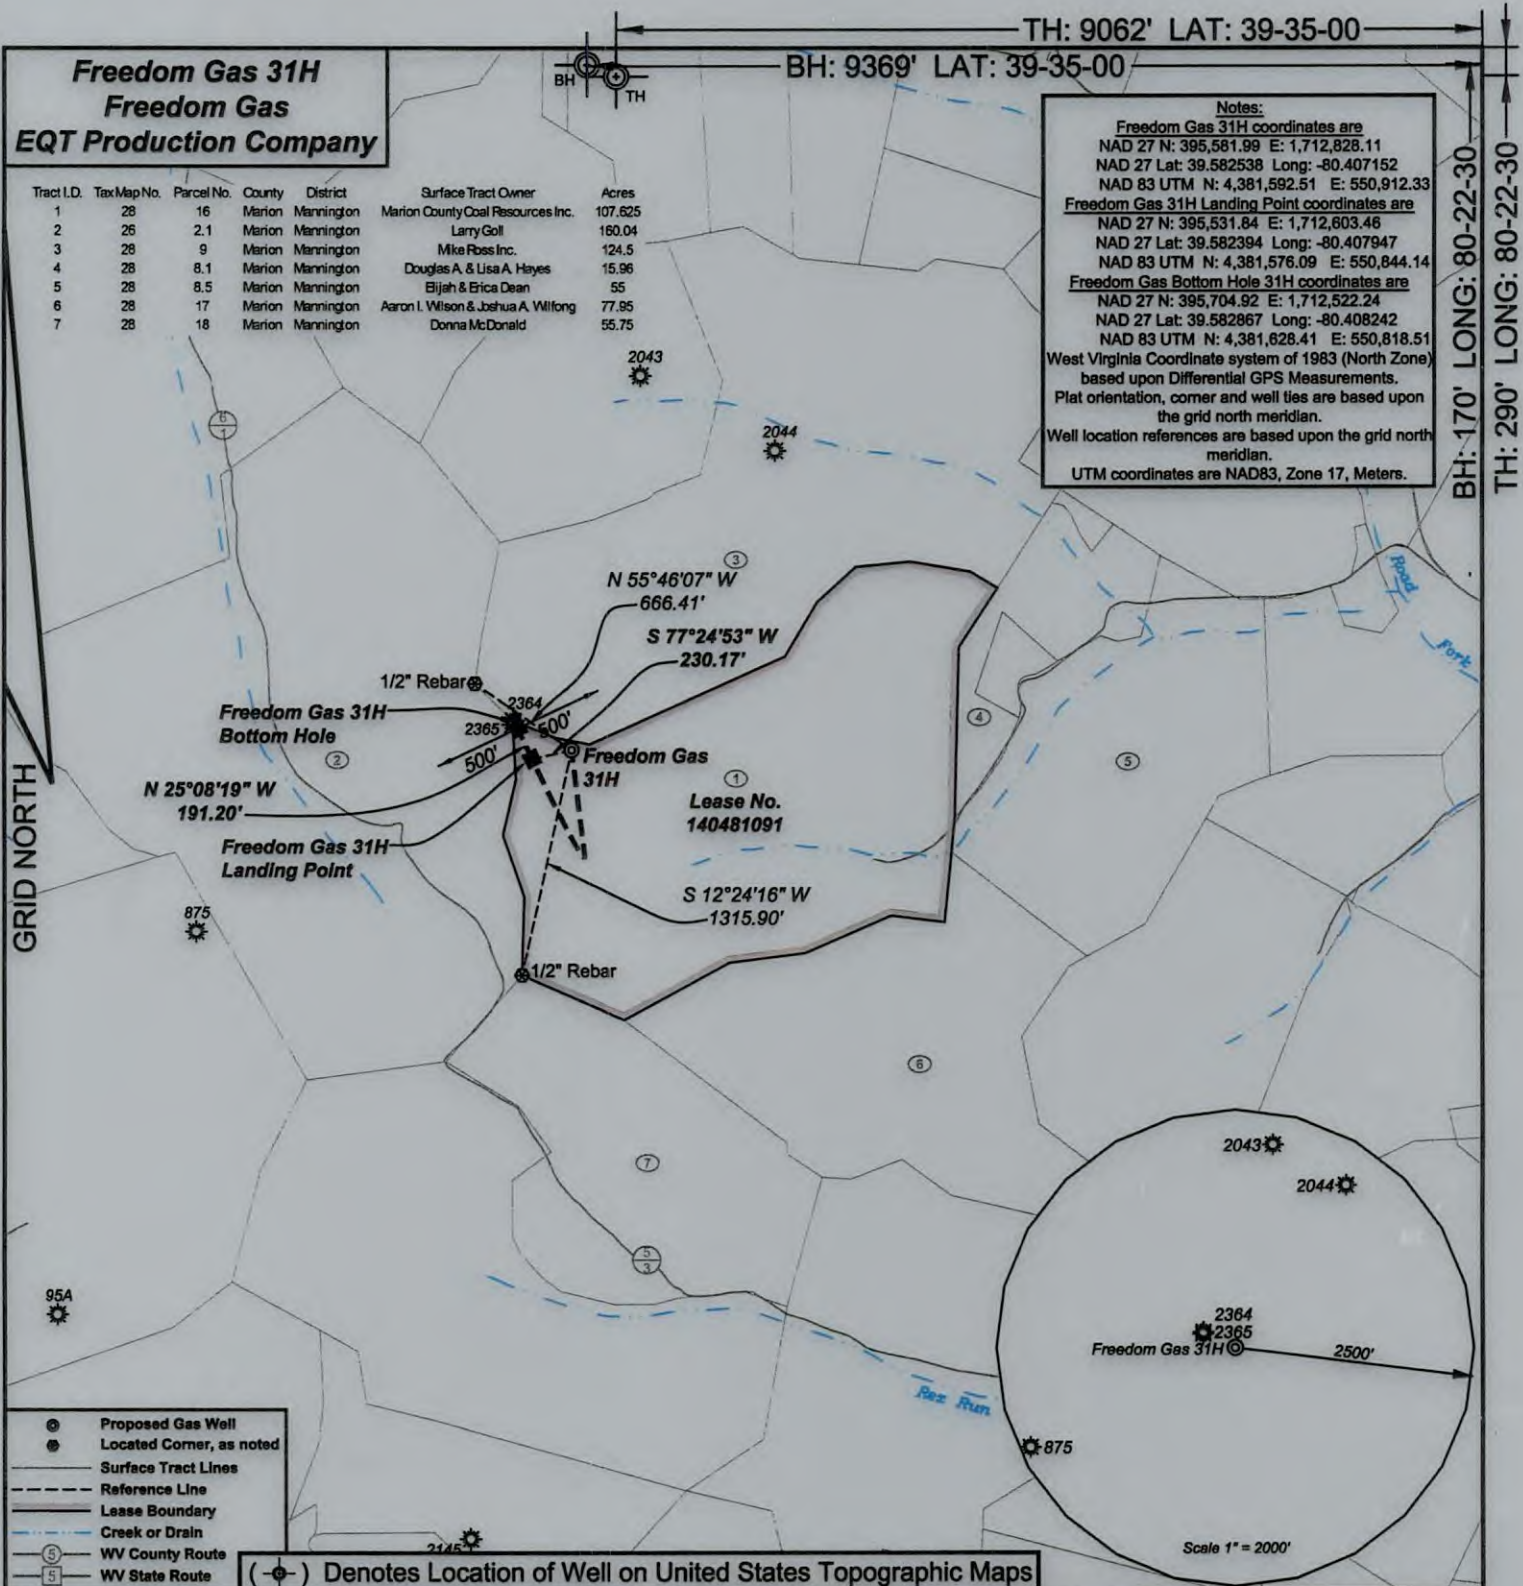

I, the undersigned, hereby certify that this plat is correct to the best of my knowledge and belief and shows all the information required by law and the regulations issued and prescribed by the Department of Environmental Protection.

P.S. 2092

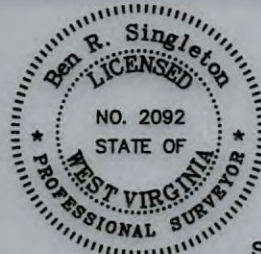

SEAL

FILE NO: 331-23

DRAWING NO: Freedom Gas 31H

SCALE: 1" = 1000'

MINIMUM DEGREE OF ACCURACY: 1:2500

PROVEN SOURCE OF ELEVATION: NGS CORS Station

STATE OF WEST VIRGINIA
DEPARTMENT OF ENVIRONMENTAL PROTECTION
OIL AND GAS DIVISION

DATE: August 11 20 24

OPERATOR'S WELL NO.: Freedom Gas 31H

API WELL NO

47 - 049 - 02604
STATE COUNTY PERMIT

WELL TYPE: ☐ OIL ☒ GAS ☐ LIQUID INJECTION ☐ WASTE DISPOSAL
(IF GAS) PRODUCTION: ☐ STORAGE ☐ DEEP ☒ SHALLOW

LOCATION: ELEVATION: 1527' WATERSHED State Road Fork QUADRANGLE: Glover Gap

DISTRICT: Mannington COUNTY: Marion

SURFACE OWNER: Marion County Coal Resources Inc.

ACREAGE: 107.625

ROYALTY OWNER: Country Roads Minerals, LLC, et al.

LEASE NO: 140481091

ACREAGE: 106.63

PROPOSED WORK: ☒ DRILL ☐ CONVERT ☐ DRILL DEEPER ☒ FRACTURE OR STIMULATE ☐ PLUG OFF OLD FORMATION
☐ PERFORATE NEW FORMATION ☐ OTHER PHYSICAL CHANGE IN WELL (SPECIFY)

☐ PLUG AND ABANDON ☐ CLEAN OUT AND REPLUG TARGET FORMATION: Marcellus ESTIMATED DEPTH: 7960'

WELL OPERATOR: EQT Production Company

DESIGNATED AGENT: Joseph C. Mallow

ADDRESS: 2200 Energy Drive

ADDRESS: 427 Midstate Drive

Canonsburg, PA 15317

Clarksburg, WV 26301

12/05/2025