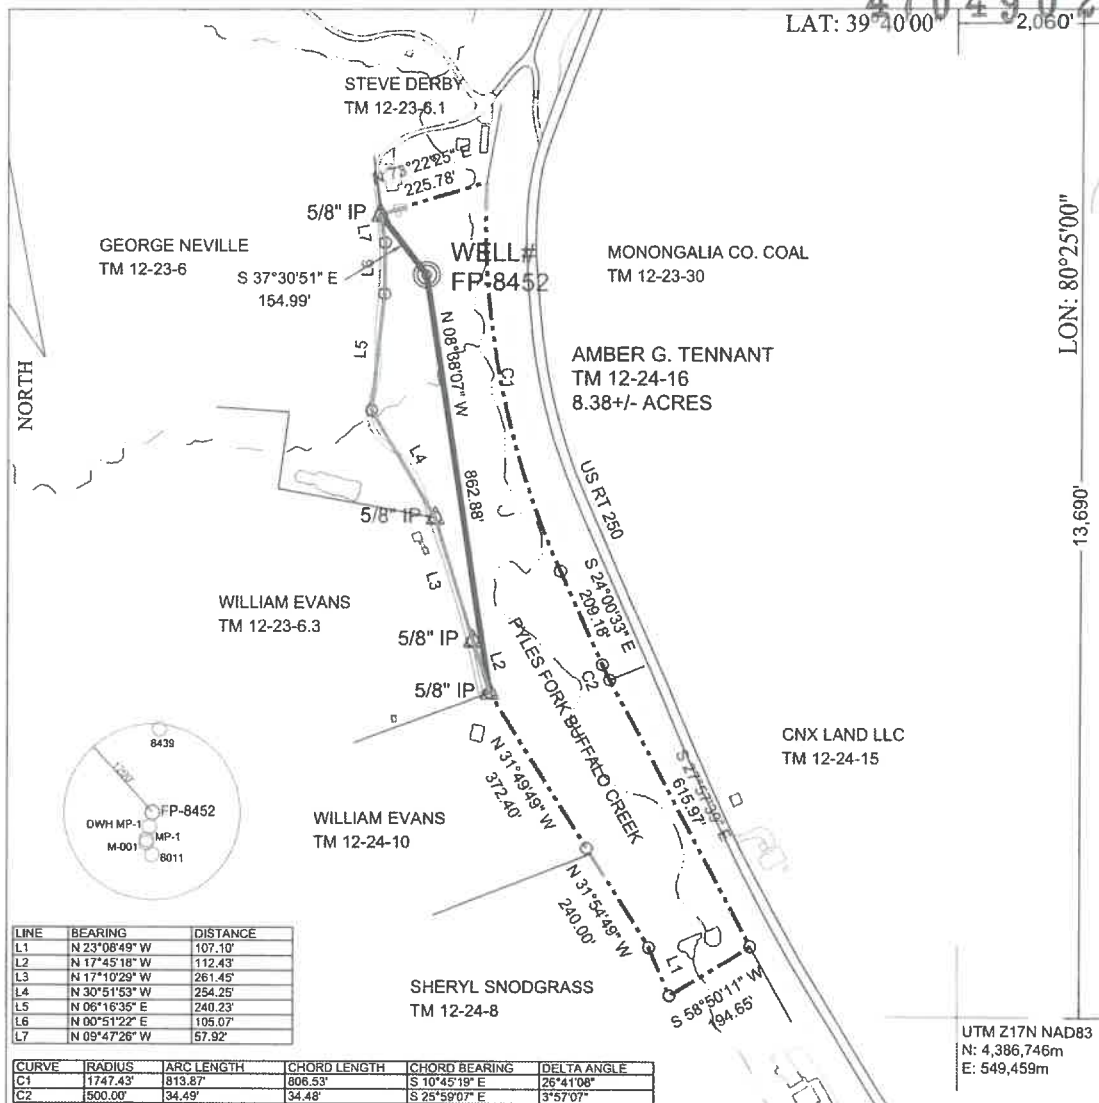


4704902612
LAT: 39°40'00" N 2,060'

FILE #: FP-NEW WELLS

DRAWING #: FP-NEW WELLS

SCALE: 1" = 300'

MINIMUM DEGREE OF ACCURACY: 1/2500

PROVEN SOURCE OF ELEVATION: COMPANY TIED INTO USGS NETWORK

I, THE UNDERSIGNED, HEREBY CERTIFY THAT THIS PLAT IS CORRECT TO THE BEST OF MY KNOWLEDGE AND BELIEF AND SHOWS ALL THE INFORMATION REQUIRED BY LAW AND THE REGULATIONS ISSUED AND PRESCRIBED BY THE DEPARTMENT OF ENVIRONMENTAL PROTECTION.

Signed: *[Signature]*

P.S.: 2002

DATE: JUNE 17, 2026

OPERATOR'S WELL #: FP-8452

API WELL #: 47 049 02612

STATE COUNTY PERMIT

Well Type: ☐ Oil ☐ Waste Disposal ☐ Production ☐ Deep ☒ Gas ☐ Liquid Injection ☐ Storage ☐ Shallow

WATERSHED: PYLES FORK OF BUFFALO CREEK ELEVATION: 1095.68'

COUNTY/DISTRICT: MARION/MANNINGTON QUADRANGLE: HUNDRED WV 7.5'

SURFACE OWNER: AMBER G. TENNANT ACREAGE: 8.38+/-

OIL & GAS ROYALTY OWNER: WEST VIRGINIA LAND RESOURCES INC. ACREAGE: 8.38+/-


DRILL ☒ CONVERT ☐ DRILL DEEPER ☐ REDRILL ☐ FRACTURE OR STIMULATE ☐ PLUG OFF OLD FORMATION ☐ PERFORATE NEW FORMATION ☐ PLUG & ABANDON ☐ CLEAN OUT & REPLUG ☐ OTHER CHANGE ☐ (SPECIFY):

TARGET FORMATION: PITTSBURGH COAL SEAM ESTIMATED DEPTH: 922' +/-

WELL OPERATOR WEST VIRGINIA LAND RESOURCES INC. DESIGNATED AGENT DAVID RODDY

Address 537 WILLIAMS ROAD City MORGANTOWN State WV Zip Code 26501

Address 537 WILLIAMS ROAD City MORGANTOWN State WV Zip Code 26501

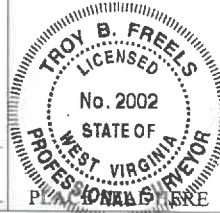

07/31/2026

LAT: 39°40'00" 2,060

To SCALE

STEVE DERBY
TM 12-23-6.1

GEORGE NEVILLE
TM 12-23-6

S 37°30'51" E
154.99'

WELL #
FP-8452

MONONGALIA CO. COAL
TM 12-23-30

AMBER G. TENNANT
TM 12-24-16
8.38+/- ACRES

WILLIAM EVANS
TM 12-23-6.3

CNX LAND LLC
TM 12-24-15

WILLIAM EVANS
TM 12-24-10


SHERYL SNODGRASS
TM 12-24-8

To SCALE

LON: 80°25'00"

13,690'

UTM Z17N NAD83
N: 4,386,746m
E: 549,459m

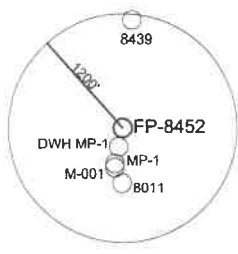


LINE	BEARING	DISTANCE
L1	N 23°08'49" W	107.10'
L2	N 17°45'18" W	112.43'
L3	N 17°10'29" W	261.45'
L4	N 30°51'53" W	254.25'
L5	N 06°16'35" E	240.23'
L6	N 00°51'22" E	105.07'
L7	N 09°47'26" W	57.92'

CURVE	RADIUS	ARC LENGTH	CHORD LENGTH	CHORD BEARING	DELTA ANGLE
C1	1747.43'	813.87'	806.53'	S 10°45'19" E	26°41'08"
C2	500.00'	34.49'	34.48'	S 25°59'07" E	3°57'07"

FILE #: FP-NEW WELLS
DRAWING #: FP-NEW WELLS
SCALE: 1" = 300'
MINIMUM DEGREE OF ACCURACY: 1/2500
PROVEN SOURCE OF ELEVATION: COMPANY TIED INTO USGS NETWORK

I, THE UNDERSIGNED, HEREBY CERTIFY THAT THIS PLAT IS CORRECT TO THE BEST OF MY KNOWLEDGE AND BELIEF AND SHOWS ALL THE INFORMATION REQUIRED BY LAW AND THE REGULATIONS ISSUED AND PRESCRIBED BY THE DEPARTMENT OF ENVIRONMENTAL PROTECTION.

Signed:
R.P.E. P.S.: 2002

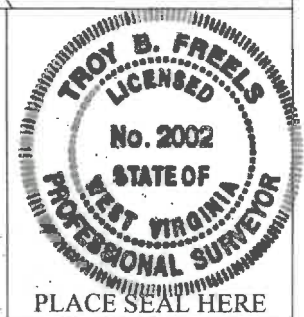

(+) DENOTES LOCATION OF WELL ON UNITED STATES TOPOGRAPHIC MAPS
WVDEP
OFFICE OF OIL & GAS
601 57TH STREET
CHARLESTON, WV 25304



DATE: JUNE 17, 2026
OPERATOR'S WELL #: FP-8452
API WELL #: 47 049 02612
STATE COUNTY PERMIT

Well Type: ☐ Oil ☐ Waste Disposal ☐ Production ☐ Deep
☒ Gas ☐ Liquid Injection ☐ Storage ☐ Shallow

07/31/2026

WATER SHED: PYLES FORK OF BUFFALO CREEK ELEVATION: 1095.68'

Well# FP-8452

Hundred WV/PA 7.5' Quad

Scale: 1" = 500'



Oil Well

1200

Oil Well

1200

Pyles

MA

Oil Well

Well# FP-8452

Oil Well

1300


250

Frog Pond

1200

1500

4704902612

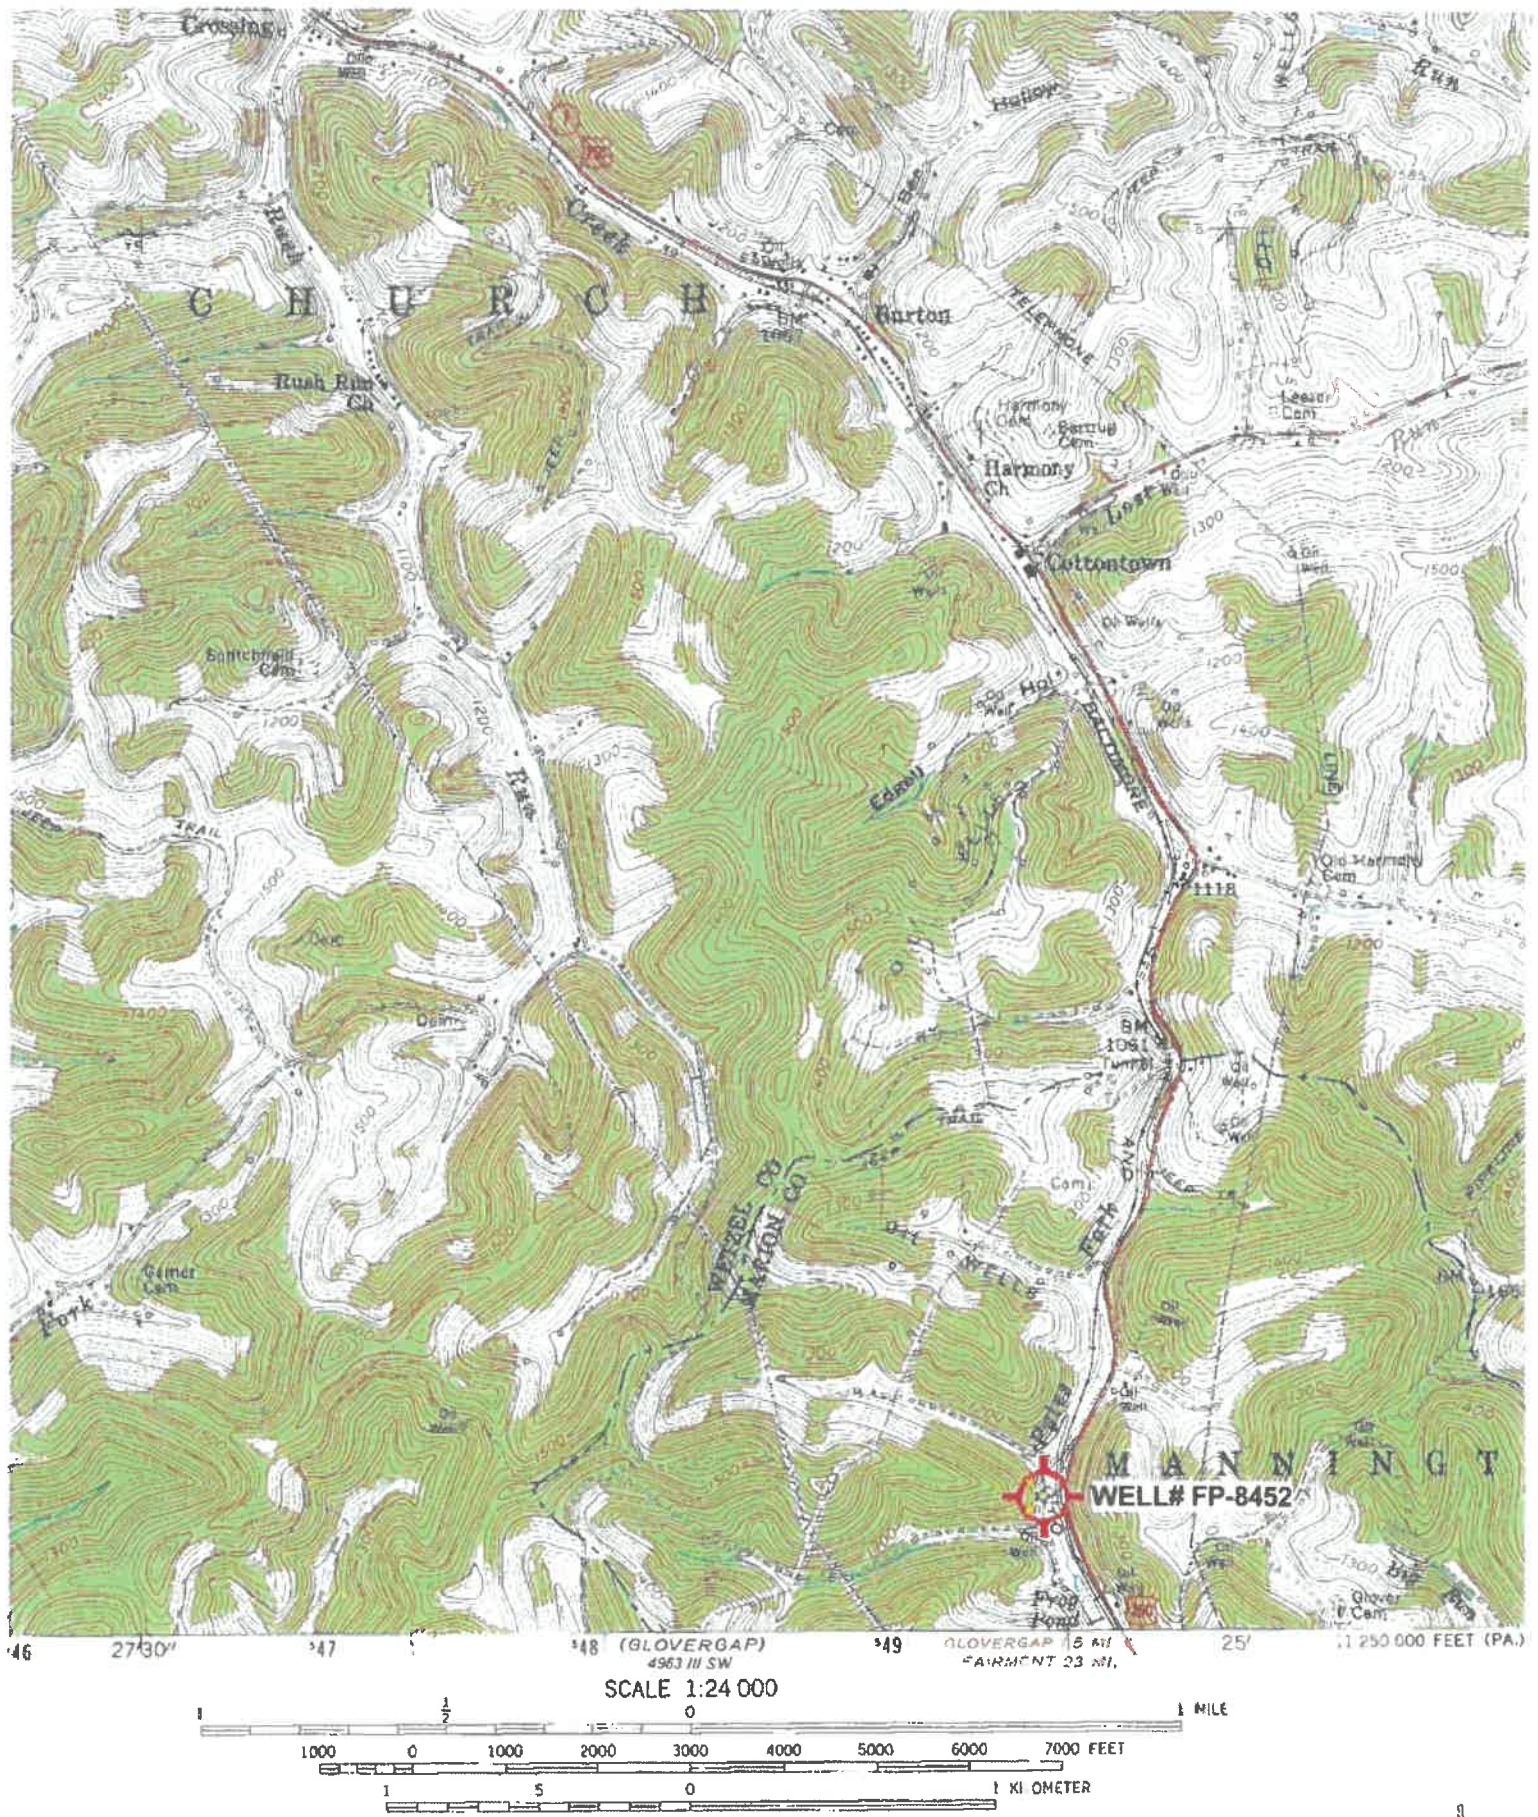

'Hundred; WV,PA' Scale: 1" = 0.379Mi 610Mt 2,000Ft, 1 Mi = 2.640", 1 cm = 240Mt

07/31/2026 (KANGRANGE LOC)

4704902612

West Virginia Department of Environmental Protection
Office of Oil and Gas

WELL LOCATION FORM: GPS

API: 47-049-02612 WELL NO.: FP-8452

FARM NAME: GEORGE NEVILLE

RESPONSIBLE PARTY NAME: WEST VIRGINIA LAND RESOURCES INC.

COUNTY: MARION DISTRICT: MANNINGTON

QUADRANGLE: HUNDRED PAWV

SURFACE OWNER: GEORGE NEVILLE

ROYALTY OWNER: _____

UTM GPS NORTHING: 4,386,747 m

1095.52 FT

UTM GPS EASTING: 549,459 m GPS ELEVATION: 334 m

The Responsible Party named above has chosen to submit GPS coordinates in lieu of preparing a new well location plat for a plugging permit or assigned API number on the above well. The Office of Oil and Gas will not accept GPS coordinates that do not meet the following requirements:

1. Datum: NAD 1983. Zone: 17 North. Coordinate Units: meters. Altitude: height above mean sea level (MSL) – meters.
2. Accuracy to Datum – 3.05 meters
3. Data Collection Method:

Survey grade GPS X: Post Processed Differential _____

Real-Time Differential X

Mapping Grade GPS _____: Post Processed Differential _____

Real-Time Differential _____

4. Letter size copy of the topography map showing the well location.
- I the undersigned, hereby certify this data is correct to the best of my knowledge and belief and shows all the information required by law and the regulations issued and prescribed by the Office of Oil and Gas.

Signature

PS 2002

Title

MAY 18, 2026

Date

RECEIVED
Office of Oil and Gas

JUN 04 2026

Department of
Environmental Protection

07/31/2026