

4704902613




JUN 04 2026
WV Department of
Environmental Protection

07/31/2026



Well# FP-8453

Hundred WV/PA 7.5' Quad

Scale: 1" = 500'

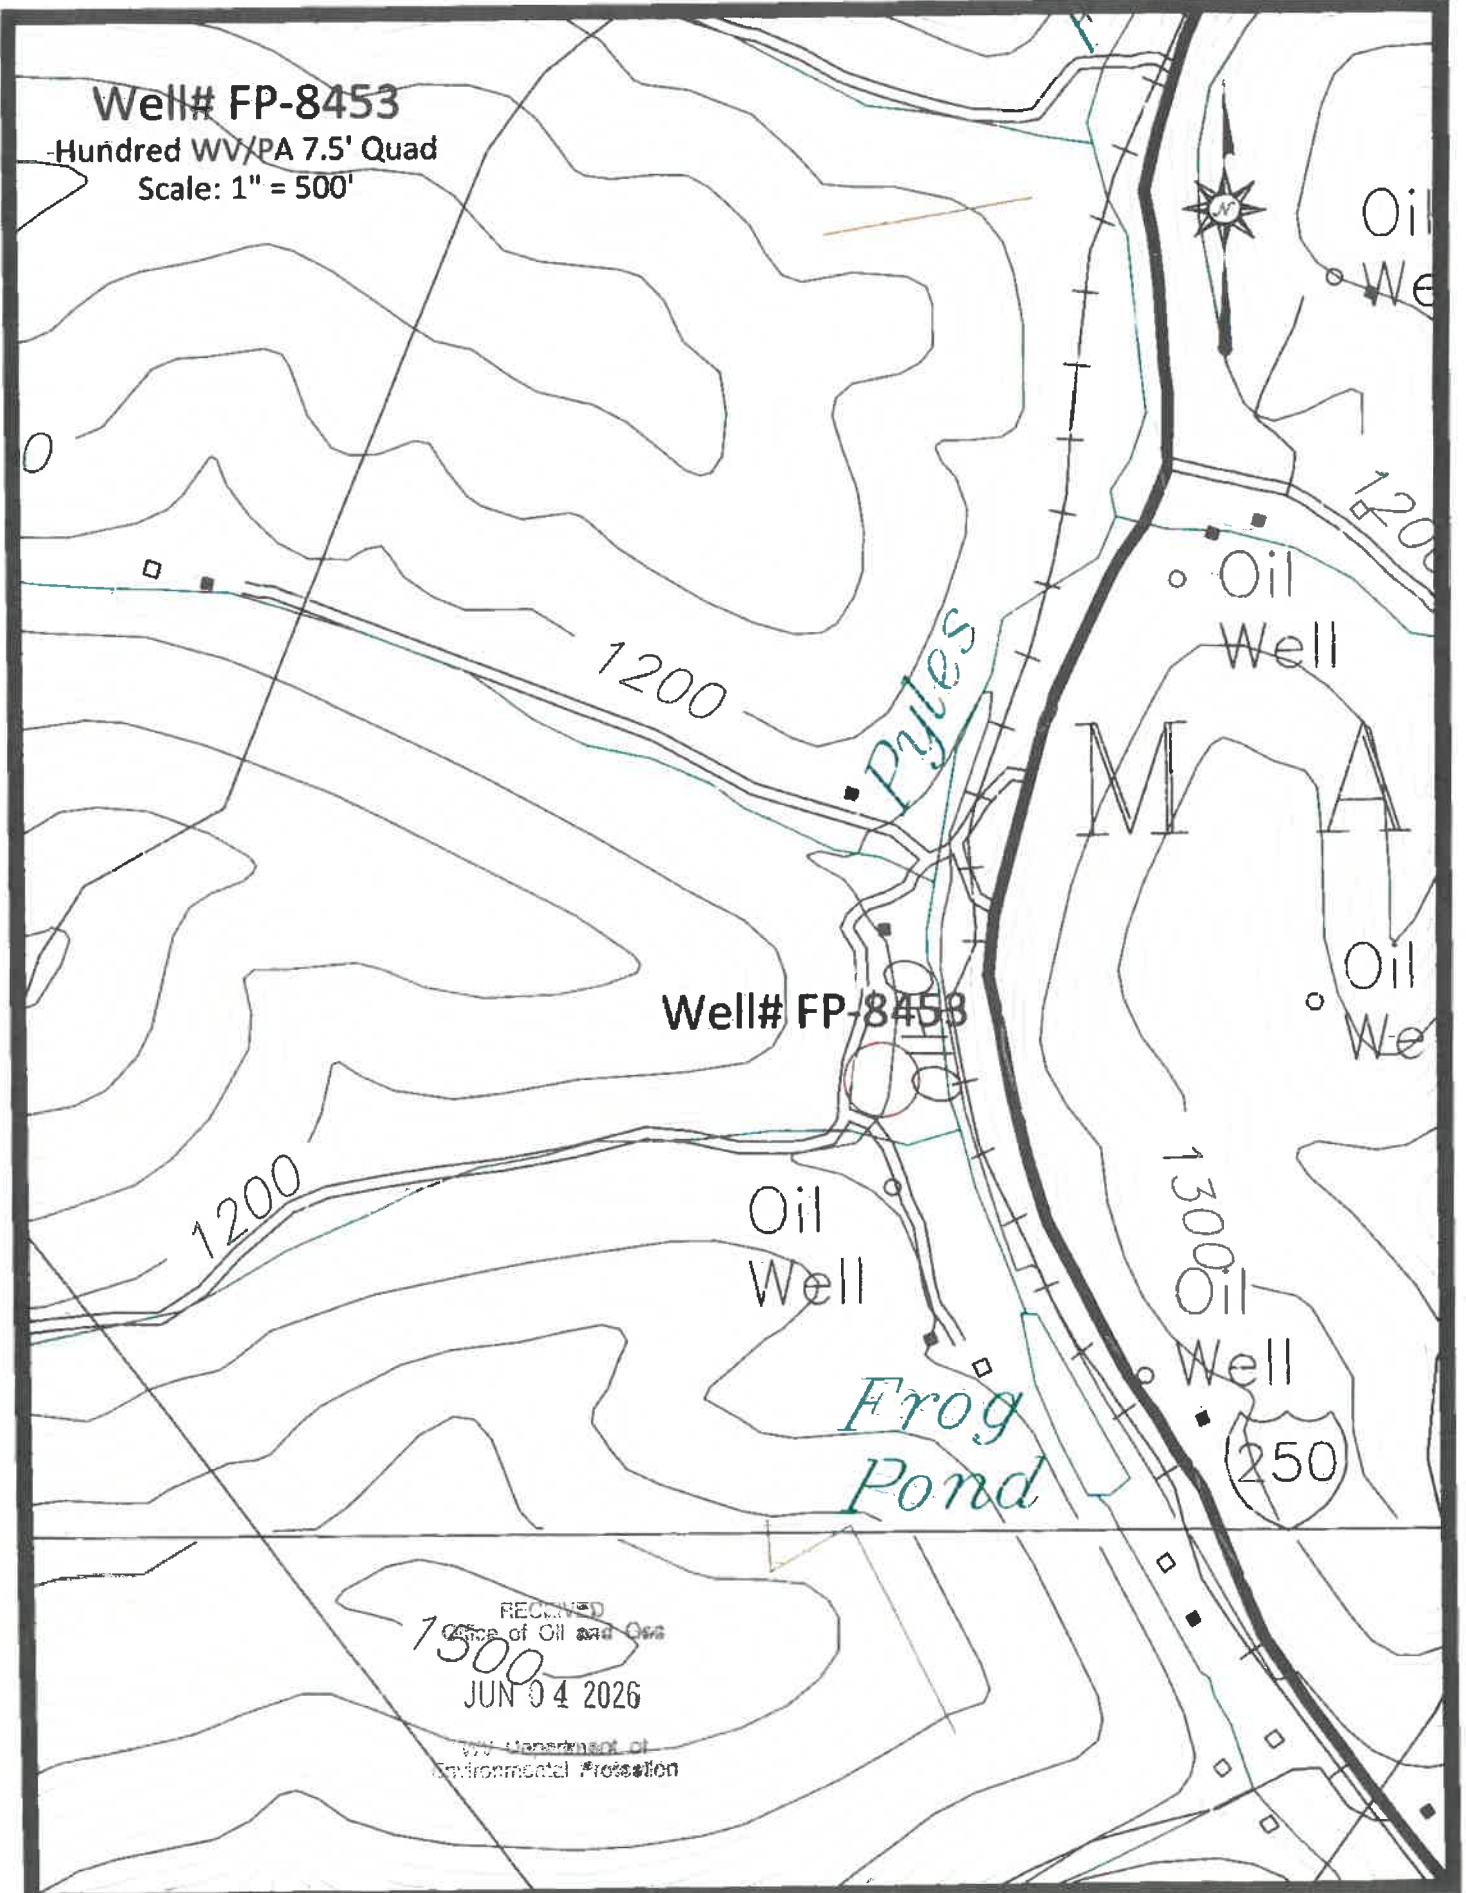

4704902613

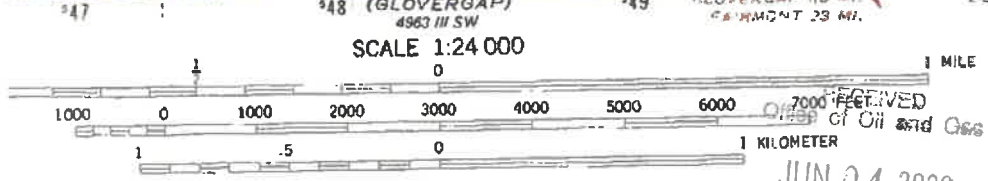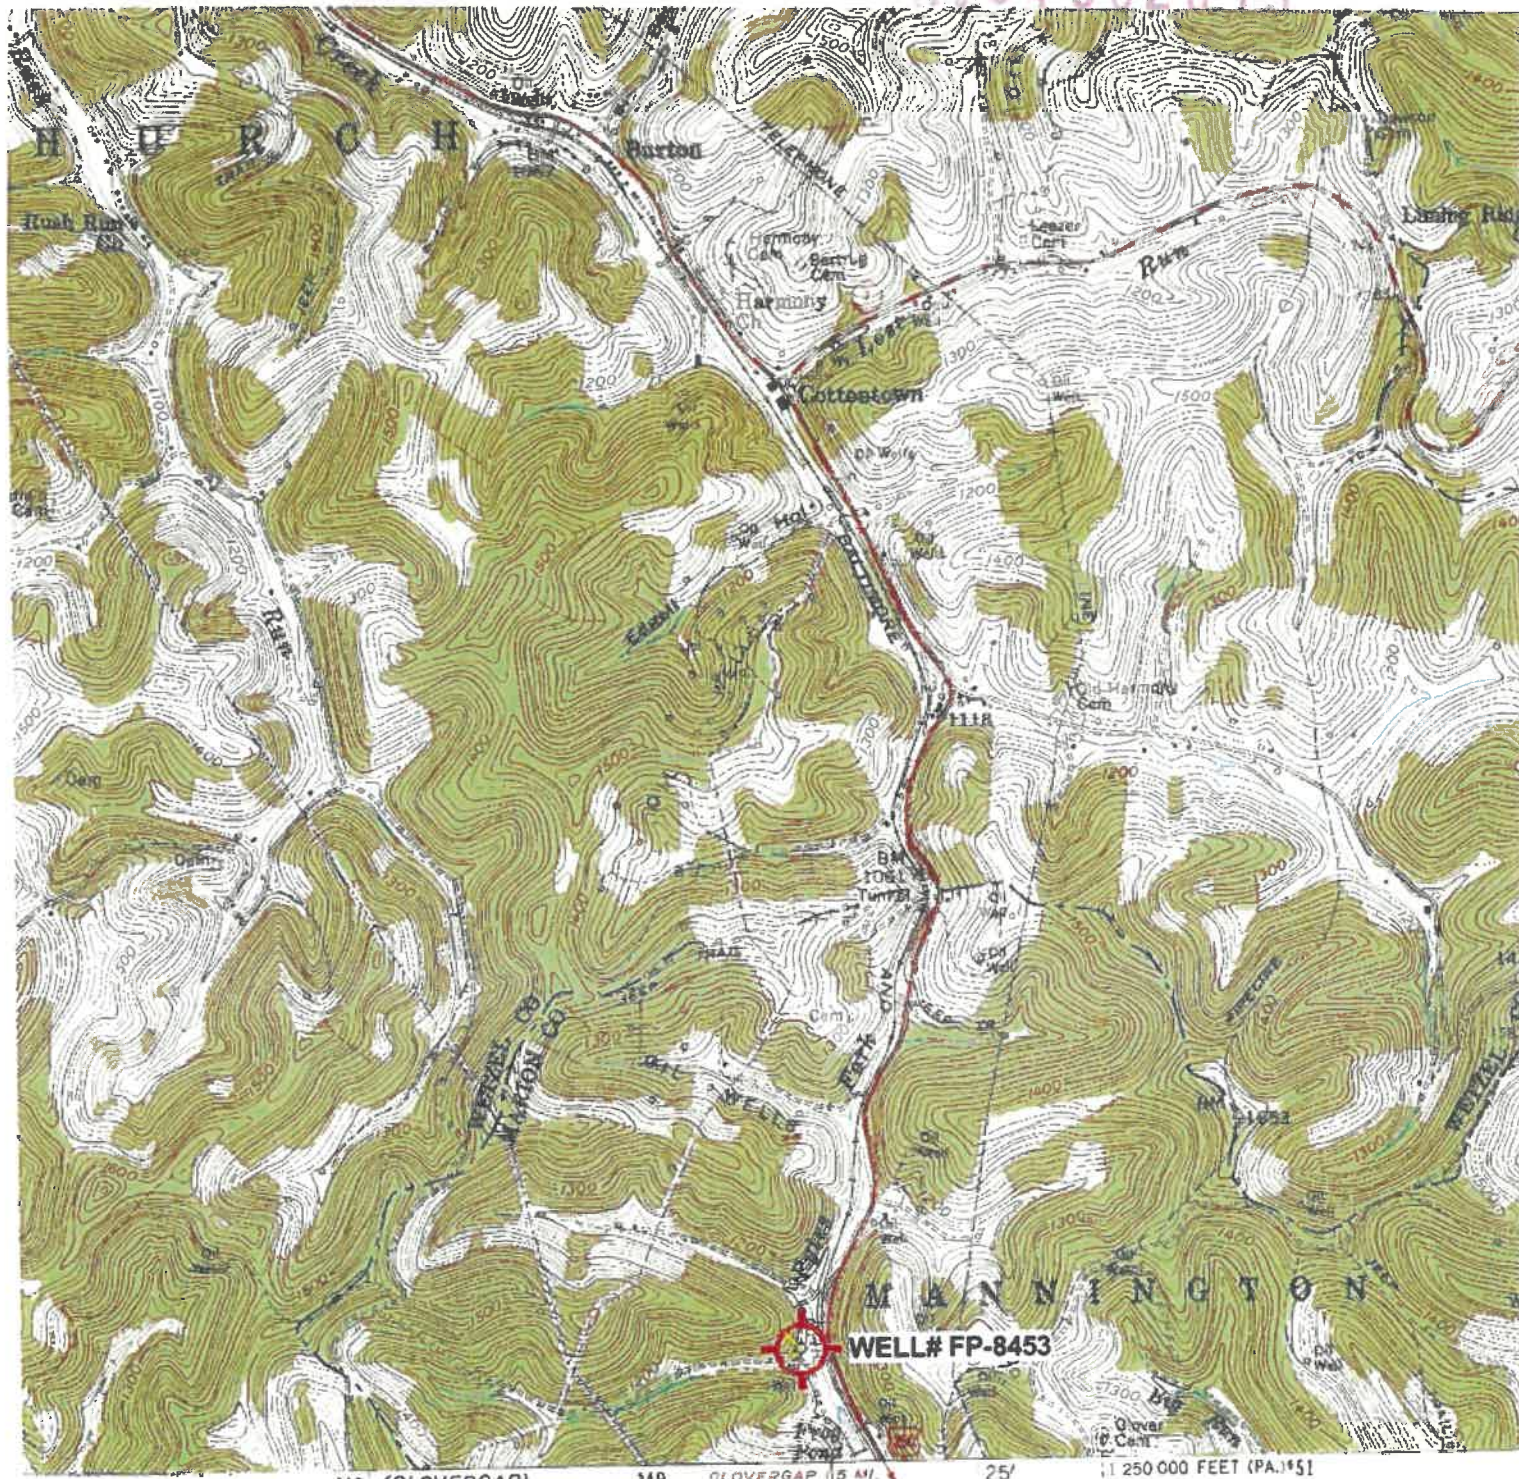

CONTOUR INTERVAL 20 FEET
NATIONAL GEODETIC VERTICAL DATUM OF 1929

JUN 04 2026

WV Department of
Environmental Protection




QUADRANGLE LOCATION

THIS MAP COMPLIES WITH NATIONAL MAP ACCURACY STANDARDS
FOR SALE BY U. S. GEOLOGICAL SURVEY, RESTON, VIRGINIA 22092
A FOLDER DESCRIBING TOPOGRAPHIC MAPS AND SYMBOLS IS AVAILABLE ON REQUEST

Revisions shown in purple compiled from aerial photographs
taken 1976 This information not field checked

+ WV,PA' Scale: 1" = 0.379Mi 610Mt 2,000Ft, 1 Mi = 2.640" , 1 cm = 240Mt

07/31/2026

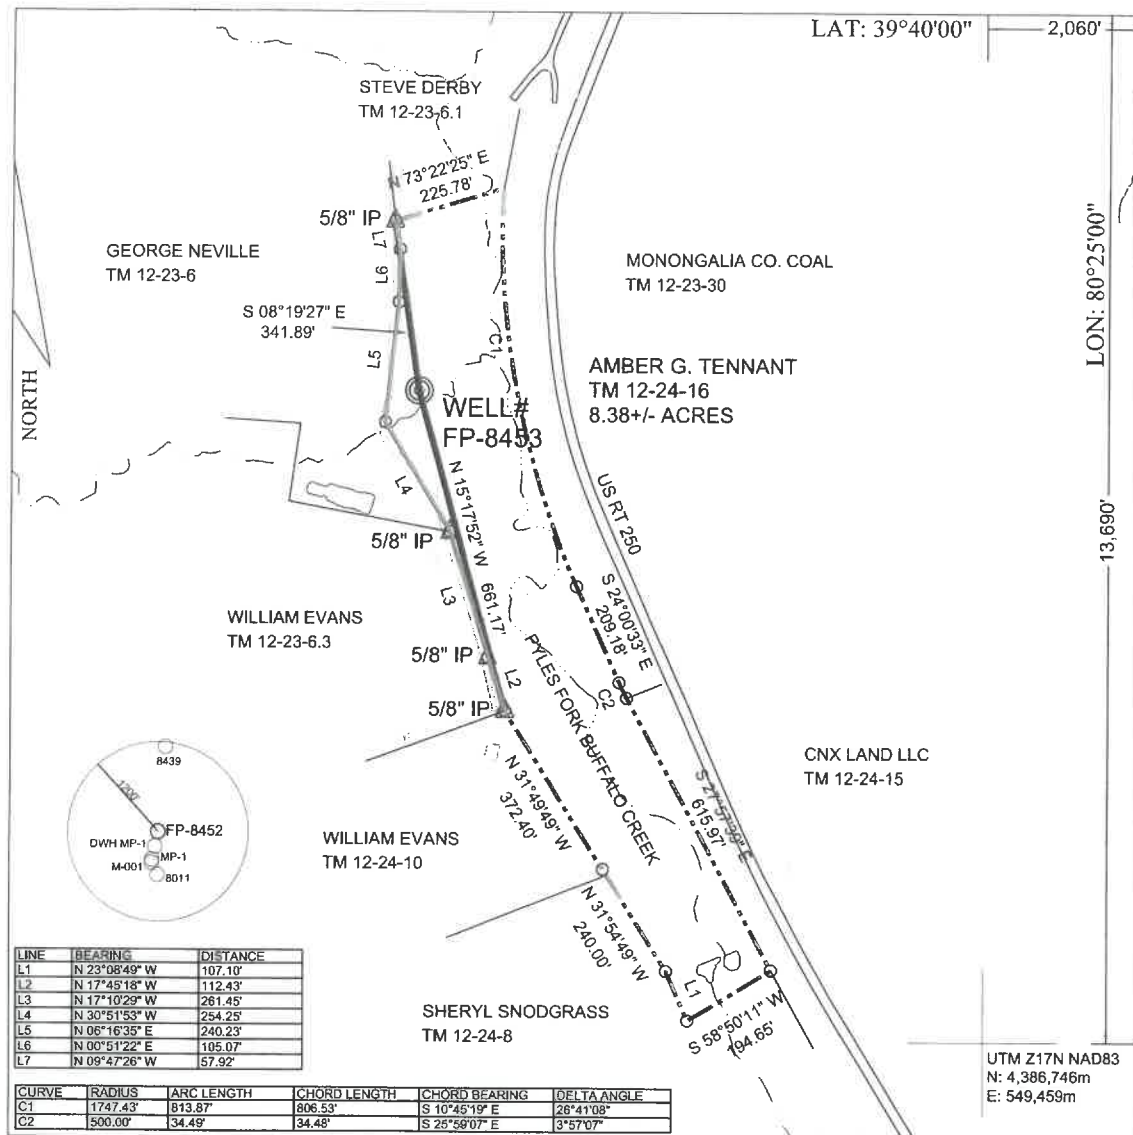

FILE #: **FP-NEW WELLS**

DRAWING #: **FP-NEW WELLS**

SCALE: **1" = 300'**

MINIMUM DEGREE OF ACCURACY: **1/2500**

PROVEN SOURCE OF ELEVATION: **COMPANY TIED INTO USGS NETWORK**

I, THE UNDERSIGNED, HEREBY CERTIFY THAT THIS PLAT IS CORRECT TO THE BEST OF MY KNOWLEDGE AND BELIEF AND SHOWS ALL THE INFORMATION REQUIRED BY LAW AND THE REGULATIONS ISSUED AND PRESCRIBED BY THE DEPARTMENT OF ENVIRONMENTAL PROTECTION.

Signed:

R.P.E.: _____ P.S.: **2002**

DATE: **JUNE 17, 2026**

OPERATOR'S WELL #: **FP-8452**

API WELL #: **47 049 02613**

STATE COUNTY PERMIT

WELL Type: ☐ Oil ☐ Waste Disposal ☐ Production ☐ Deep ☒ Gas ☐ Liquid Injection ☐ Storage ☐ Shallow

WATERSHED: **PYLES FORK OF BUFFALO CREEK** ELEVATION: **1095.68'**

COUNTY/DISTRICT: **MARION/MANNINGTON** QUADRANGLE: **HUNDRED WV 7.5'**

SURFACE OWNER: **AMBER G. TENNANT** ACREAGE: **8.38+/-**

OIL & GAS ROYALTY OWNER: **WEST VIRGINIA LAND RESOURCES INC.** ACREAGE: **8.38+/-**

DRILL ☒ CONVERT ☐ DRILL DEEPER ☐ REDRILL ☐ FRACTURE OR STIMULATE ☐ PLUG OFF OLD FORMATION ☐ PERFORATE NEW FORMATION ☐ PLUG & ABANDON ☐ CLEAN OUT & REPLUG ☐ OTHER CHANGE ☐ (SPECIFY): _____


TARGET FORMATION: **PITTSBURGH COAL SEAM** ESTIMATED DEPTH: **922' +/-**

WELL OPERATOR **WEST VIRGINIA LAND RESOURCES INC.** DESIGNATED AGENT **DAVID RODDY**

Address **537 WILLIAMS ROAD** Address **537 WILLIAMS ROAD**

City **MORGANTOWN** State **WV** Zip Code **26501** City **MORGANTOWN** State **WV** Zip Code **26501**

07/31/2026

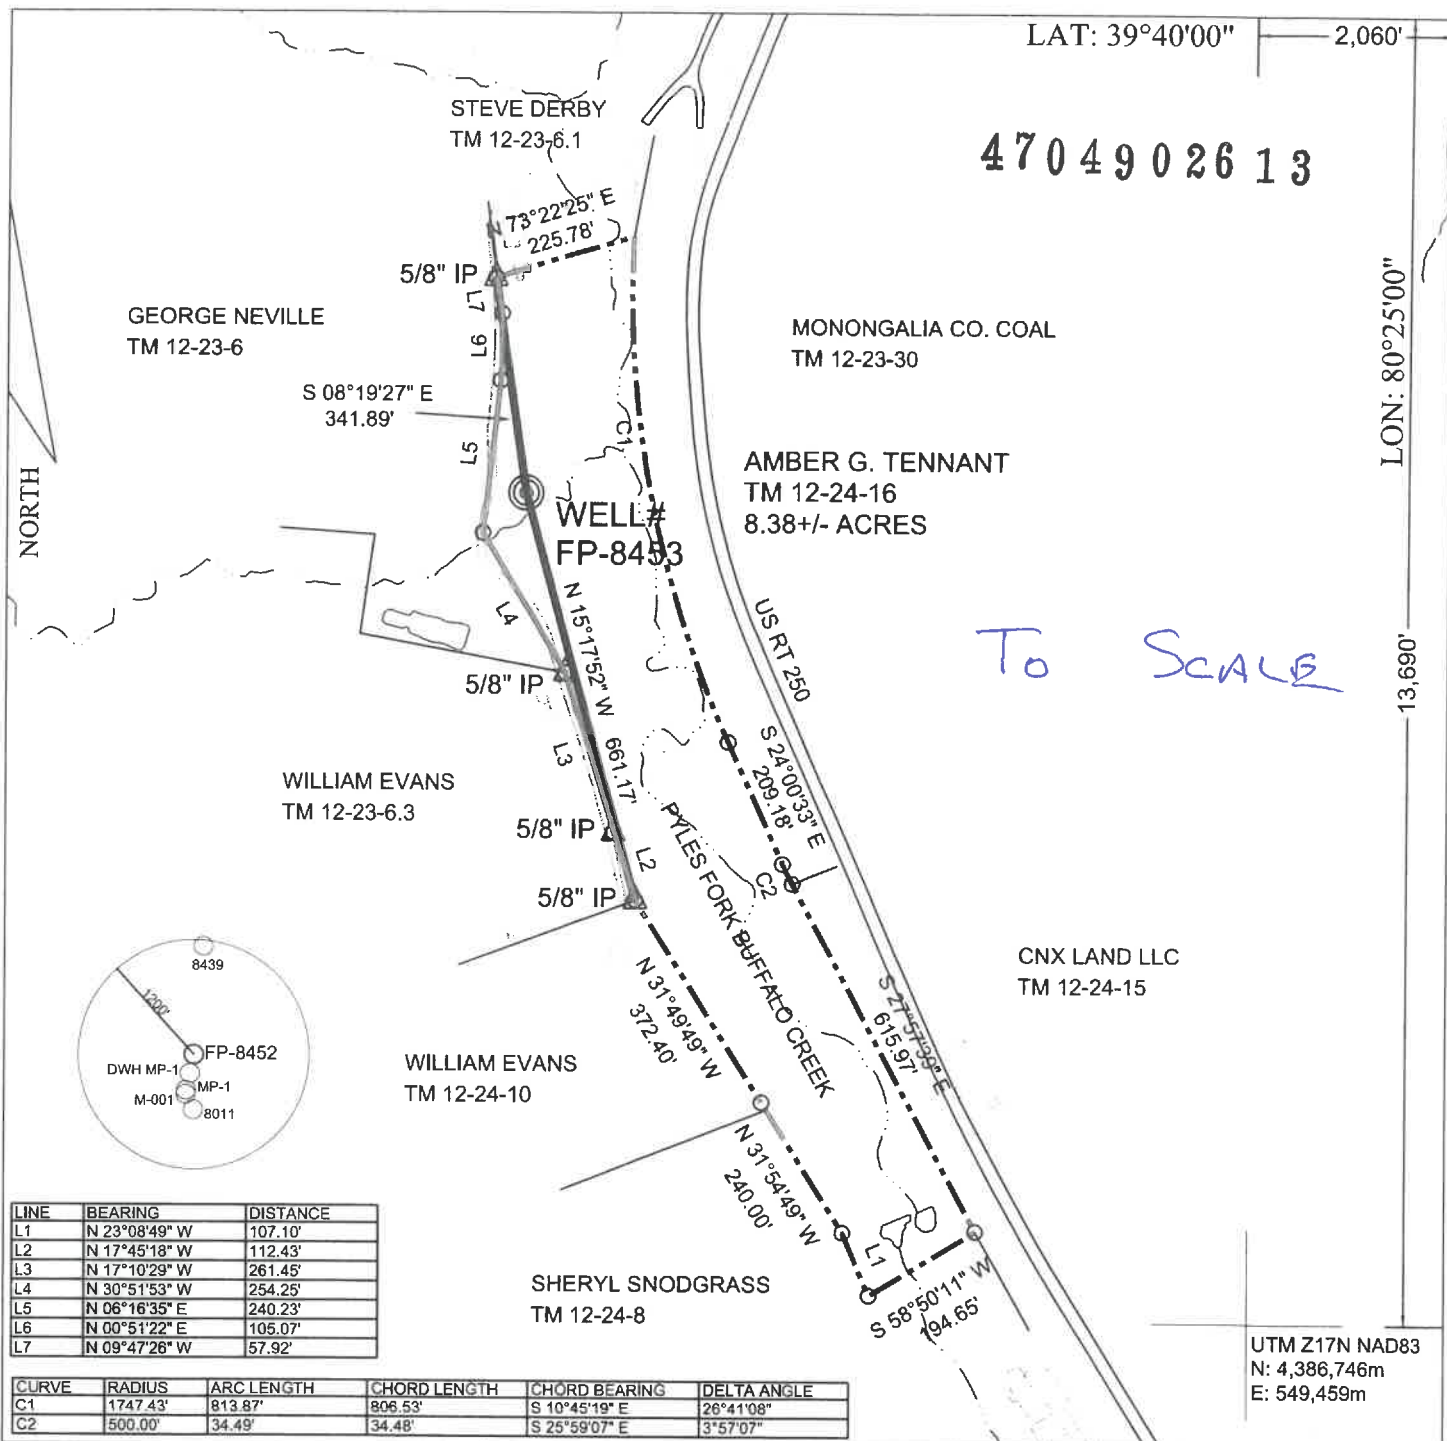

FILE #: FP-NEW WELLS

DRAWING #: FP-NEW WELLS

SCALE: 1" = 300'

MINIMUM DEGREE OF ACCURACY: 1/2500


PROVEN SOURCE OF ELEVATION: COMPANY TIED INTO USGS NETWORK

I, THE UNDERSIGNED, HEREBY CERTIFY THAT THIS PLAT IS CORRECT TO THE BEST OF MY KNOWLEDGE AND BELIEF AND SHOWS ALL THE INFORMATION REQUIRED BY LAW AND THE REGULATIONS ISSUED AND PRESCRIBED BY THE DEPARTMENT OF ENVIRONMENTAL PROTECTION.

Signed: [Signature]

R.P.E.: [Signature]

P.S.: 2002

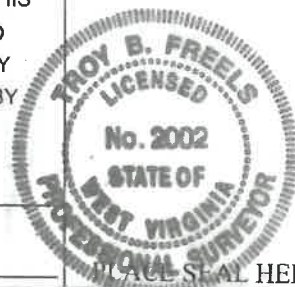

(+) DENOTES LOCATION OF WELL ON UNITED STATES TOPOGRAPHIC MAPS WVDEP

OFFICE OF OIL & GAS
601 57TH STREET
CHARLESTON, WV 25304



DATE: JUNE 17, 2026

OPERATOR'S WELL #: FP-8452

API WELL #: 47 049 02613

STATE COUNTY PERMIT

Well Type: ☐ Oil ☐ Waste Disposal ☐ Production ☐ Deep

07/31/2026

4704902613

West Virginia Department of Environmental Protection
Office of Oil and Gas

WELL LOCATION FORM: GPS

API: 47-049-02613 WELL NO.: FP-8453

FARM NAME: GEORGE NEVILLE

RESPONSIBLE PARTY NAME: WEST VIRGINIA LAND RESOURCES INC.

COUNTY: MARION DISTRICT: MANNINGTON

QUADRANGLE: HUNDRED PA/WV

SURFACE OWNER: GEORGE NEVILLE

ROYALTY OWNER: _____

UTM GPS NORTHING: 4,386,682 m

1,095,52 FT.

UTM GPS EASTING: 549,446 m

GPS ELEVATION: 334 m

The Responsible Party named above has chosen to submit GPS coordinates in lieu of preparing a new well location plat for a plugging permit or assigned API number on the above well. The Office of Oil and Gas will not accept GPS coordinates that do not meet the following requirements:

1. Datum: NAD 1983. Zone: 17 North. Coordinate Units: meters. Altitude: height above mean sea level (MSL) – meters.
2. Accuracy to Datum – 3.05 meters
3. Data Collection Method:

Survey grade GPS X; Post Processed Differential _____

Real-Time Differential X

Mapping Grade GPS _____: Post Processed Differential _____

Real-Time Differential _____

4. Letter size copy of the topography map showing the well location.

I the undersigned, hereby certify this data is correct to the best of my knowledge and belief and shows all the information required by law and the regulations issued and prescribed by the Office of Oil and Gas.

Signature

PS 2002

Title

MAY 18, 2026

Date

RECEIVED
Office of Oil and Gas

JUN 04 2026

WV Department of
Environmental Protection

07/31/2026