



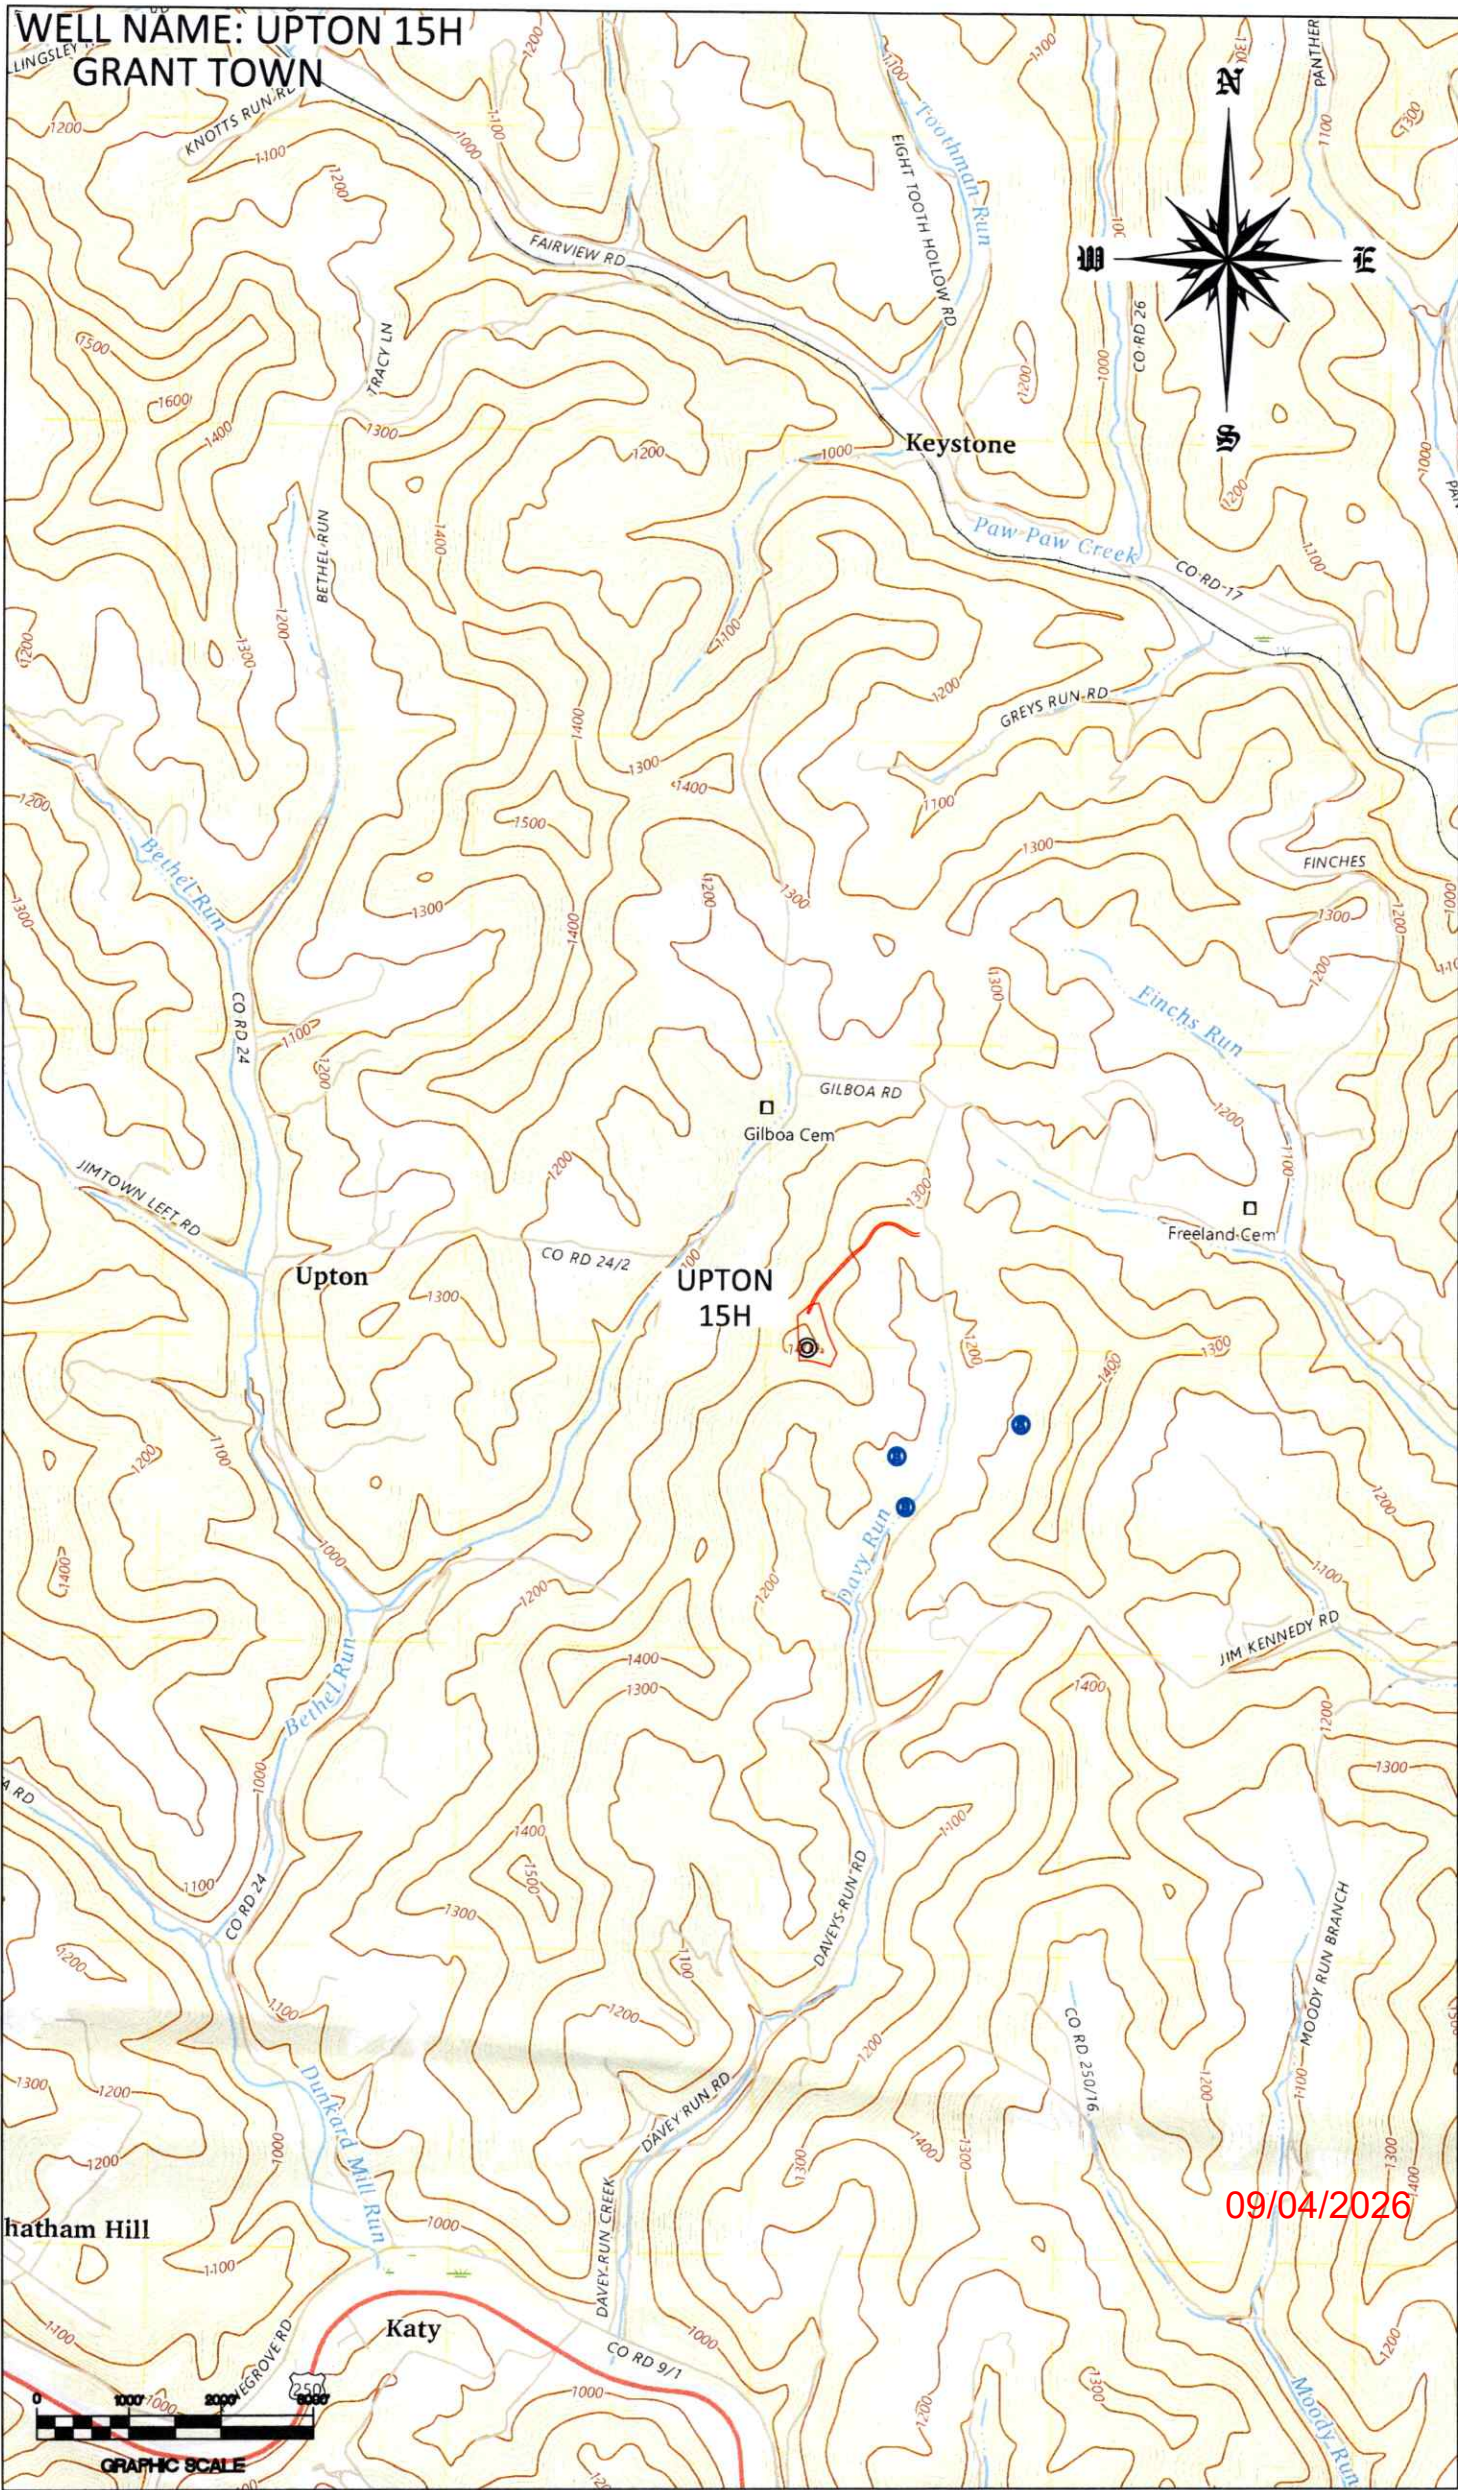

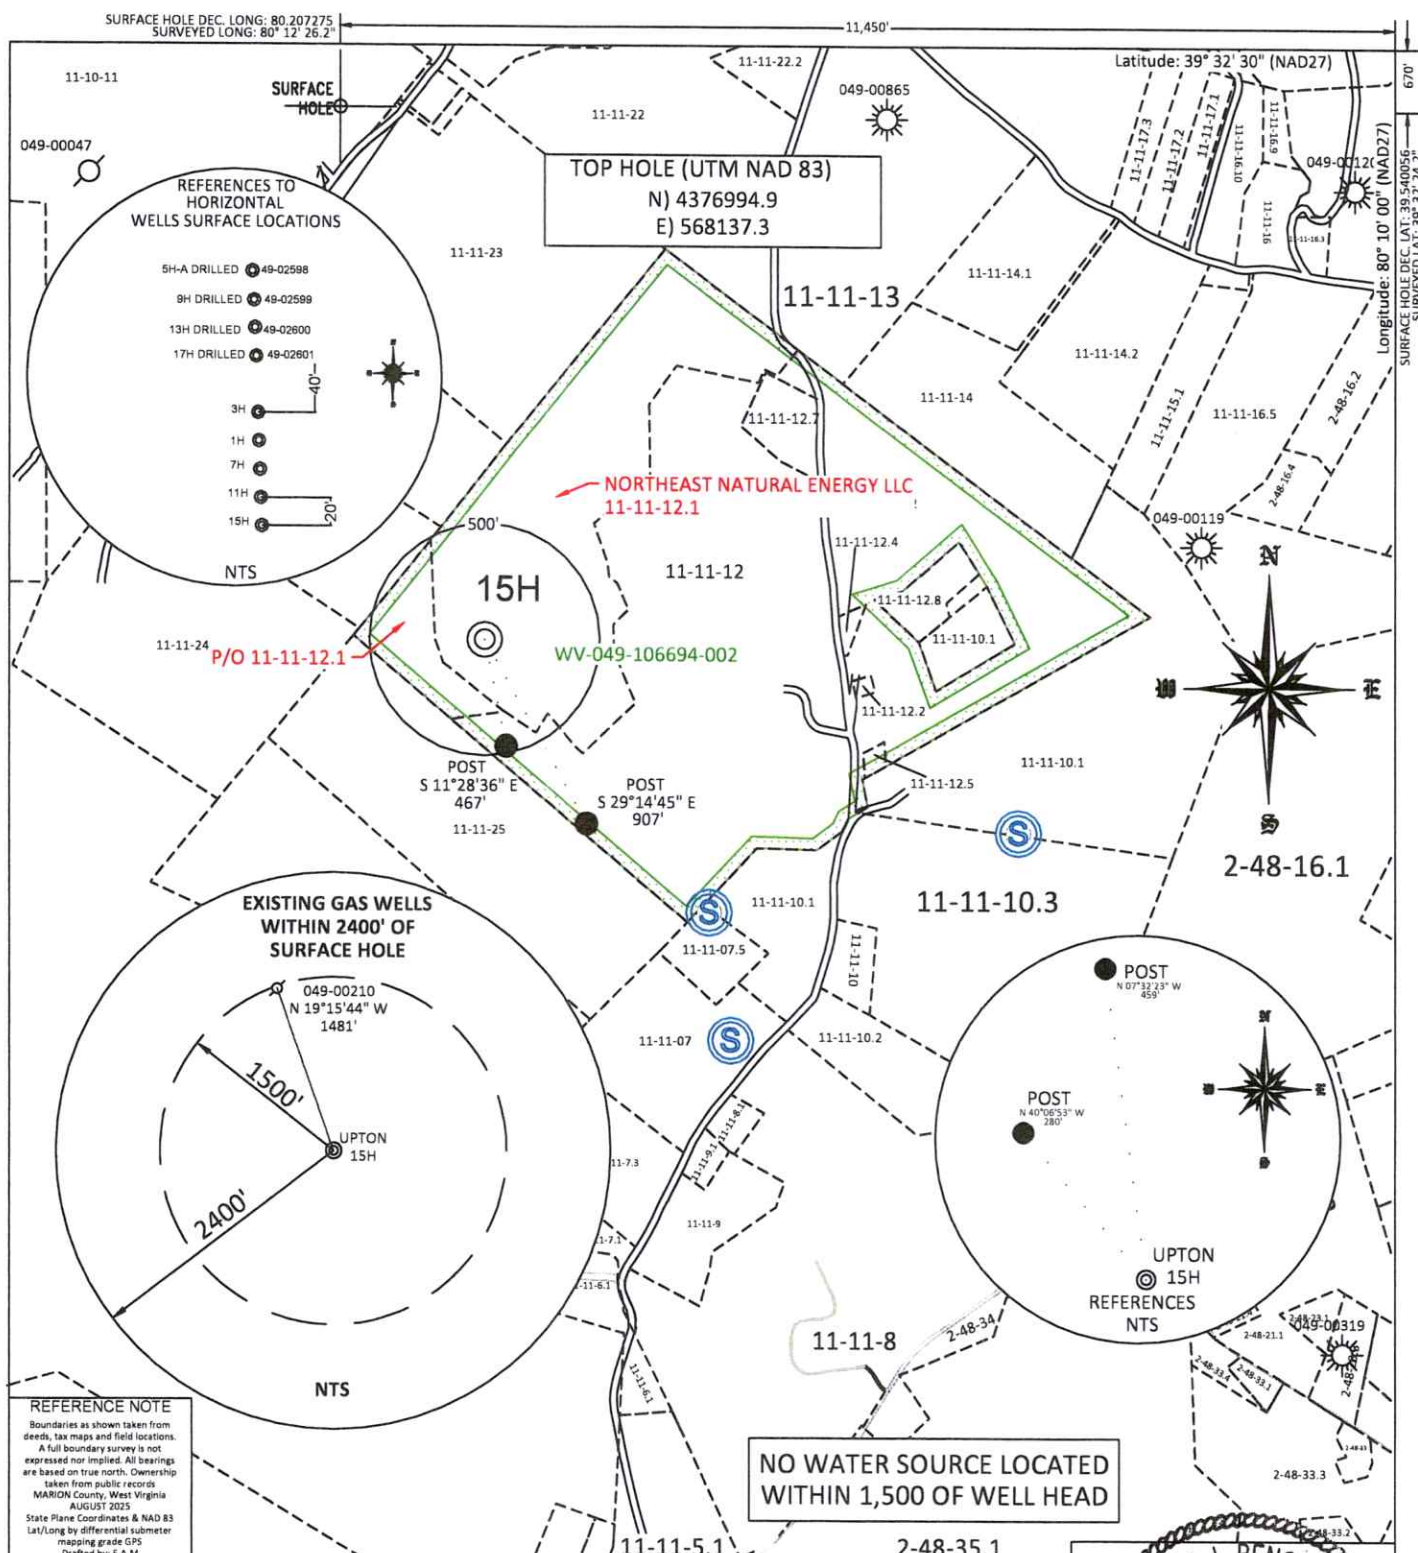

FILE #: NEE26		I, THE UNDERSIGNED, HEREBY CERTIFY THAT THIS	
DRAWING #: 4202		PLAT IS CORRECT TO THE BEST OF MY KNOWLEDGE AND	
SCALE: 1" = 800'		BELIEF AND SHOWS ALL THE INFORMATION REQUIRED BY	
TICK MARK: 1" = 2000'		LAW AND THE REGULATIONS ISSUED AND PRESCRIBED BY	
MINIMUM DEGREE OF ACCURACY: 1/200		THE DEPARTMENT OF ENVIRONMENTAL PROTECTION.	
PROVEN SOURCE OF ELEVATION: SUBMETER MAPPING GRADE GPS		Signed:	
		L.L.S. #2124 : Ernest J. Benchek III	

ERNEST J. BENCHEK III
LICENSED
No. 2124
STATE OF WEST VIRGINIA
PROFESSIONAL SURVEYOR

(+) DENOTES LOCATION OF WELL ON UNITED STATES TOPOGRAPHIC MAPS WVDEP
OFFICE OF OIL & GAS
601 57TH STREET
CHARLESTON, WV 25304

Well Type: ☐ Oil ☐ Waste Diposal ☐ Production ☐ Deep
☒ Gas ☐ Liquid Injection ☐ Storage ☒ Shallow

WATERSHED: BUFFALO CREEK

COUNTY/DISTRICT: MARION / LINCOLN

SURFACE OWNER: NORTHEAST NATURAL ENERGY LLC

OIL & GAS ROYALTY OWNER: Benjamin J. Johnson, et al.

LEASE NUMBERS:

DATE: JULY 6, 2026

OPERATOR'S WELL #: UPTON 15H

API WELL #: 47 D49 02620

STATE COUNTY PERMIT

AS-BUILT ELEVATION: 1,372.5'

QUADRANGLE: GRANT TOWN

ACREAGE: 30.99 +/-

ACREAGE: 106.48 +/-

09/04/2026

DRILL ☒ CONVERT ☐ DRILL DEEPER ☐ REDRILL ☐ FRACTURE OR STIMULATE ☒
PLUG OFF FORMATION ☐ PERFORATE NEW FORMATION ☐ PLUG & ABANDON ☐
CLEAN OUT & REPLUG ☐ OTHER CHANGE ☐ (SPECIFY):

TARGET FORMATION: MARCELLUS

ESTIMATED DEPTH: TVD: 7,957' TMD: 7,957'

WELL OPERATOR: NORTHEAST NATURAL ENERGY LLC

DESIGNATED AGENT: JOHN ADAMS

ADDRESS: 707 VIRGINIA STREET EAST, SUITE 1200

ADDRESS: 707 VIRGINIA STREET EAST, SUITE 1200

CITY: CHARLESTON STATE: WV ZIP CODE: 25301

CITY: CHARLESTON STATE: WV ZIP CODE: 25301