


LATITUDE 39 35

LONGITUDE 80 07 30

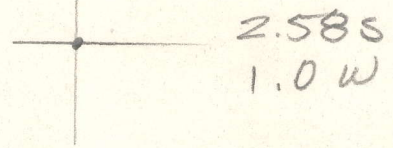

7'5 OGIS topo location

7.5' loc _____ 15' loc _____
 (calc.) _____

Company _____

Farm BAXTER SCHOOL LOT 1

Quad GRANT TOWN


County MARION

District PAW PAW

WELL LOCATION MAP

File No. 30063

... the location of well No. 1. of Victor E. A. Harry
 Of Fairview, W. Va. to be abandoned, on the Baxter School Lot, con
 approximately 2-1/2 acres, situated in Paw Paw District, Marion
 West Virginia.

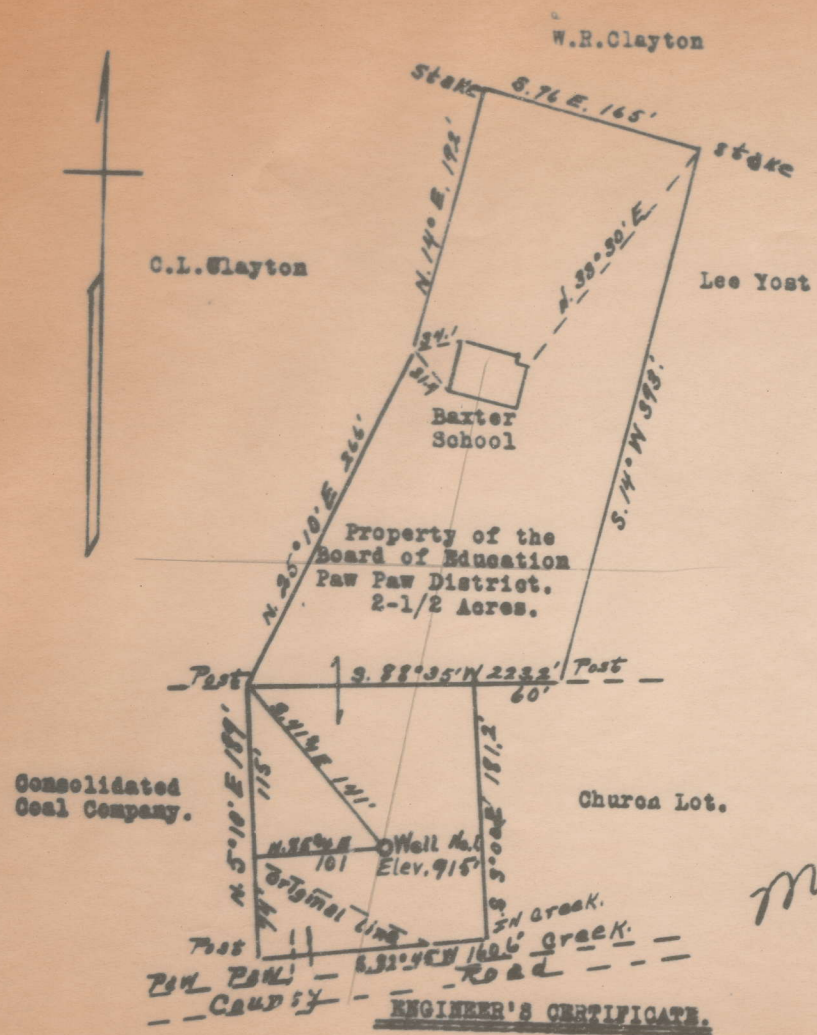

Mar 6

I, the undersigned, hereby certify that this map is correct
 shows all the information to the best of my knowledge and belief
 by the oil and gas section of the Mining Laws of West Virginia.

A. L. H...
 County Surveyor

Witnessed before me a Notary Public in and for the State of
 West Virginia, this the 19th day of May, 1938.
 My commission expires Jan 24 1942

JUN

W 131

FORMATION RECORD

Name	Color	Character	Oil, Gas or Water	Top	Bottom	Thickness	Total Depth	Remarks
M. T. Coat	Black	Soft		124	128	4		
Pta. Bed.	--	--		240	246	6		
Sandy Lime				850	885	35		
Sand				924	965	41		
Red Rock				965	1060	95		
Sand				1060				
2 ---		Hard full water	1166	1146	1180	34		
Red Rock Shells				1200	1490	290		
Lime				1490	1500	10		
Boj. Lime				1504	1578	74		See 1578-2"
Dr. in			1575-1575	1578	1705	127		
Squaw. S.				1785	1840	55		
Stony. S.				2090				1400-6" 2090-93
Total				2094				

Well was not shot at feet; well was shot at feet.

Fresh water at feet; fresh water at feet.

Well was producing hole.
dry

Approved *Victor E. G. ...* Owner

Date

NOTE: All bottom formations must be noted as indicated above and all key-rocks of oil and gas sands must be recorded under

Oil and Gas Section
PRELIMINARY DATA SHEET NO. 1

File No. Victor C. Timant Well No. 1
Company, of Fairmont - W. Va. 1307191
on the Baxter School - Lot - Farm
containing 2 1/2 acres. Location Baxter
Paw Paw District, in Marion County, West Virginia.

The surface of the above tract is owned in fee by Marion Co School - Lot -
of Fairmont - W. Va address, and the mineral rights are owned by
Same of Same

The oil and gas privileges are held under lease by the above named company, and this well is drilled under
permit No. Before Permit issued by the West Virginia Department of Mines, Oil and Gas Section,

19
Elevation of surface at top of well, 915 ft Spirit
Barometric.

The number of feet of the different sized casings used in the well.
16" feet 16" size. Wood conductor
276' feet 10' size, cag. 981' feet 8" sized cag.
1571' feet 6" size, cag. 1590' feet 3" Tubing sized cag.

packer of _____ size, set at _____
packer of 6" size, set at 1590'
in casing perforated at _____ feet to _____ feet
in casing perforated at _____ feet to _____ feet

Coal was encountered at 124-125 feet; thickness 4 inches, and at 250-246
feet; thickness 6' inches; and at _____ feet; thickness _____ inches

Liners were used as follows: (Give details)

Date _____
Approved Victor C. Timant, Owner.
By _____ (Title)

Col. Coal and Coak
COAL OPERATOR OR OWNER

Fairmont W. Va.
ADDRESS

COAL OPERATOR OR OWNER

ADDRESS

LEASE OR PROPERTY OWNER

ADDRESS

Permit No.

Victor E. Tennant
NAME OF WELL OPERATOR

Box 121 Fairview W. Va.
COMPLETE ADDRESS

Sept. 29, 1932 19

WELL AND LOCATION

Paw Paw District

Marion County

Well No. 1

Baxter School Lot Farm

AFFIDAVIT TO BE MADE IN TRIPPLICATE. ONE COPY TO BE MAILED BY REGISTERED MAIL TO THE DEPARTMENT. ONE COPY TO BE RETAINED BY THE WELL OPERATOR AND THE THIRD COPY (AND EXTRA COPIES IF REQUIRED) TO BE MAILED TO EACH COAL OPERATOR ABOVE NAMED AT THEIR RESPECTIVE ADDRESSES

AFFIDAVIT

STATE OF WEST VIRGINIA,

County of Marion

Jillis Reed

Victor E. Tennant and
being first duly sworn according to law depose and say that they are experienced in the work of plugging

and filling oil and gas wells and were employed by Victor E. Tennant, well operator, and participated in the work of plugging and filling the above well, that said work was commenced on the

6 day of June, 1932, and that the well was plugged and filled in the following manner:

Manner in which sand was plugged:

Filed hole with clay to bottom from 2094-2070, set wood plug 2070 2067, 1 sack cement, filled with clay from 2050 to 1550, 20ft. above big injun, set plug at 1550, 1 sack cement, filled to 1210, 2 sacks cement, filled with clay to 1040, wood plug 1040 to 1036, filled with clay to 650, left 10" casing into top. On suitable top to meet coal company's approval.

Manner in which coal was plugged:

Description of monument:



In mine description see letter attached

(THE ABOVE DESCRIPTION MUST BE IN DETAIL AND IN ACCORDANCE WITH THE PROVISIONS OF SECTION 10, ARTICLE 4, CHAPTER 22 OF THE CODE)

and that the work of plugging and filling said well was completed on the _____ day of _____,

19_____

And further deponents saith not.

Victor E. Tennant
or Jillis Reed



Sworn to and subscribed before me this 30 day of September, 1932

T. N. Wilson N.A.

NOTICE OF INTENTION TO PLUG AND ABANDON WELL
(REQUIRED BY SECTION 9, CHAPTER 86, ACTS 1929)
WEST VIRGINIA DEPARTMENT OF MINES
OIL AND GAS SECTION

TO THE DEPARTMENT OF MINES,
Charleston, W. Va.

Consolidated Coal Co.

COAL OPERATOR

Fairview W Va

ADDRESS

COAL OPERATOR

ADDRESS

COAL OPERATOR

ADDRESS

Victor E Tennant

NAME OF WELL OPERATOR

Fairview W Va Box 121

COMPLETE ADDRESS

June 1 19*32*

WELL TO BE ABANDONED

Paw Paw District

Marion County

Well No. *1*

Baxter School Lot Farm

Gentlemen:—

The undersigned well operator is about to abandon the above described well and will commence the

work of plugging and abandoning said well on the *1st* day of *June*, 19*32*,
(which date shall be not less than five days after the day on which this notice so mailed is received, or in
due course should be received by the Department of Mines).

This notice is given you in order that your respective representatives may be present at the plugging
and filling of said well. You are further notified that whether you are represented or not represented the
undersigned will proceed on that date, or shortly thereafter, to plug and fill said well in the manner
required by law.

This notice is being mailed by registered mail to each of you at the above addresses on the above date.

Very truly yours,

Victor E Tennant

Well Operator.

NOTE Upon the abandonment of all wells drilled prior to June 1, 1929, a plat prepared by a competent
engineer, showing the district and county in which the tract of land is located, the name and acreage of same, the
names of the owners of adjacent tracts, and the location of the about to be abandoned well, determined by survey,
and the courses and distances of such well from two permanent points or landmarks on said tract, shall be submitted

*OK
2-11-32*

6-1-32

WORK ORDER PREPARED BY THE DEPARTMENT OF MINES:

Remove tubing and packer from well.
Fill hole with clay from bottom 2094' to 2070'-20' above Gants Sand
Set wood plug 2070' to 2067'
Cement 2067' to 2057' sealing hole completely
Remove 6 5/8" casing.
Fill with clay 2057' to 1558'-20' above Big Injun
Set suitable plugs at 1558' to seal Big Injun Sand.
Anchor a permanent bridge at 1210'-30' below Salt Sand.
Fill with clay 1210' to 1040'-20' above Salt Sand.
Set suitable plugs at 1040' to seal Salt Sand.
Fill with clay 1040' to 539'-20' above Woundsville Sand horizon
Set suitable plugs to seal the hole completely
Remove 10" casing.
Anchor a string of open 2" tubing having a morning glory or
other suitable packer attached to its lower end, at
278'-20' below Pittsburgh Coal---said tubing (vent pipe)
extending to the surface and terminating as prescribed
by the law.
Cement around said vent pipe from said packer 278' to 220'-20'
above Pittsburgh Coal.
Fill with clay 220' to 158'-30' below Mapletown Coal
Cement 158' to 124'-20' above Mapletown Coal
Fill with clay to surface and erect a marker such as is described
in Rule 18, 1931 Regulations.
All be done in workman-like manner.

(Copy to Consolidated Coal Company)

Work Order interposed by D of M.

June 9, 1932
L. M. Brown