

WVDEP Reclamation Plan Site Detail

Victory B 3025 (API 47-051-00281-00-00)


- BMPs and erosion control devices to be utilized per WVDEP guidelines and Columbia's WW Environmental Construction Standards.
- Existing drainage, culverts, and road ditches to be maintained.
- Minor grading and surface material to be applied as needed.

Legend

- Victory B 3025
- Victory B 3025 LOD
- Victory B Access Route



04/28/2026


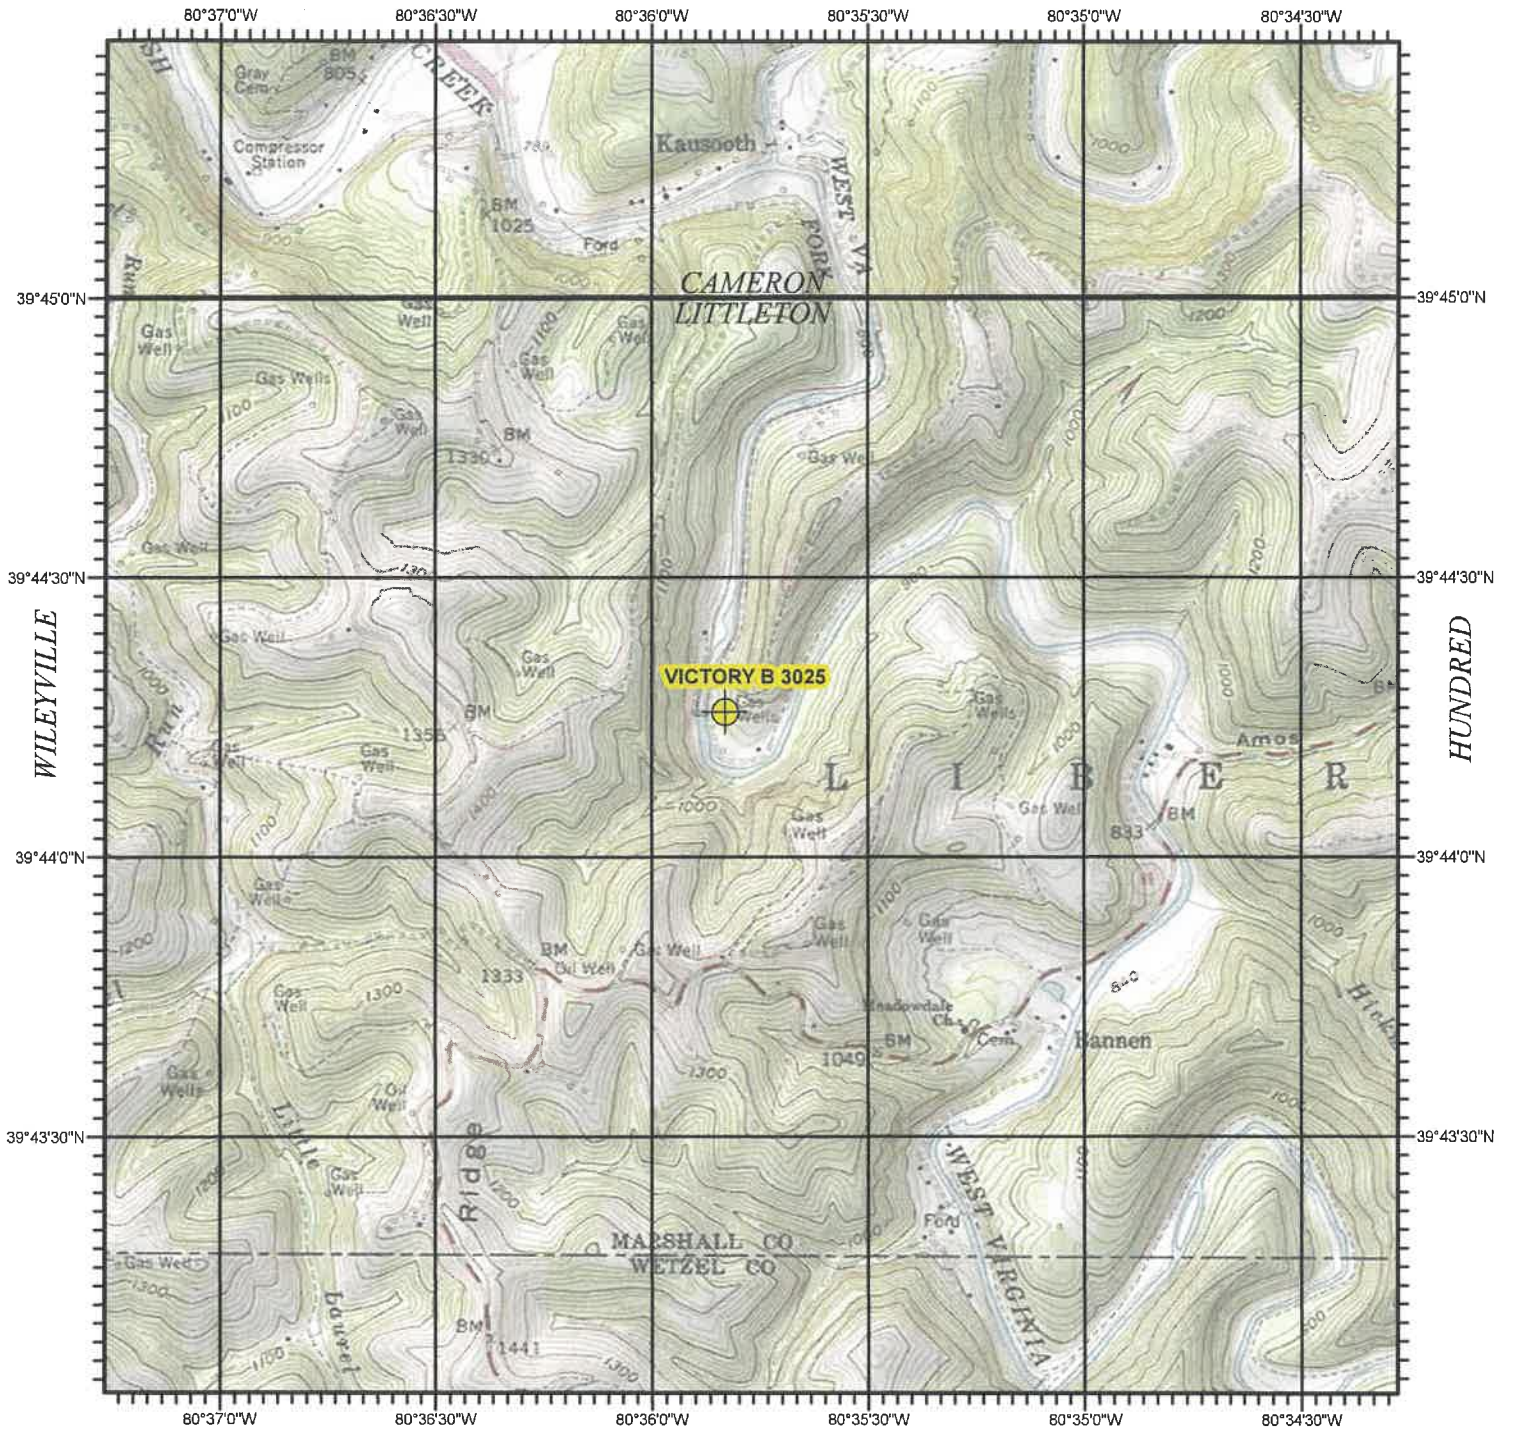


PINE GROVE

BIG RUN

GLOVER GAP

VICTORY B 3025
MARSHALL COUNTY, WV

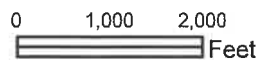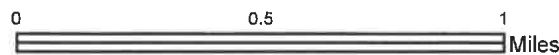

RECEIVED
Office of Oil and Gas

MAR 09 2026

WV Department of
Environmental Protection



WW-7
8-30-06



West Virginia Department of Environmental Protection
Office of Oil and Gas

WELL LOCATION FORM: GPS

API: 47-051-00281-00-00 WELL NO.: Victory B 3025

FARM NAME: FRY, C.

RESPONSIBLE PARTY NAME: Columbia Gas Transmission, LLC

COUNTY: Marshall DISTRICT: Liberty

QUADRANGLE: Littleton

SURFACE OWNER: West Virginia Division of Natural Resources

ROYALTY OWNER: Keith A. McCracken, Elvema McCracken, Linda L. Ward, Basil McCracken, Jr., Martha McCracken, Connie J. Brown, Clarence E. Brown, et al

UTM GPS NORTHING: 4,398,719.398

UTM GPS EASTING: 534,515.365 GPS ELEVATION: 821'

The Responsible Party named above has chosen to submit GPS coordinates in lieu of preparing a new well location plat for a plugging permit or assigned API number on the above well. The Office of Oil and Gas will not accept GPS coordinates that do not meet the following requirements:

- Datum: NAD 1983, Zone: 17 North, Coordinate Units: meters, Altitude: height above mean sea level (MSL) – meters.
- Accuracy to Datum – 3.05 meters
- Data Collection Method:

Survey grade GPS : Post Processed Differential

Real-Time Differential

Mapping Grade GPS : Post Processed Differential

Real-Time Differential

- Letter size copy of the topography map showing the well location.**

I the undersigned, hereby certify this data is correct to the best of my knowledge and belief and shows all the information required by law and the regulations issued and prescribed by the Office of Oil and Gas.

Basil Neku
Signature

Storage Engineer
Title

2/6/2026
Date

RECEIVED
Office of Oil and Gas
MAR 09 2026
WV Department of
Environmental Protection

04/24/2026