


UTM (NAD83) (METERS)
E: 513955.54, N: 4397975.02

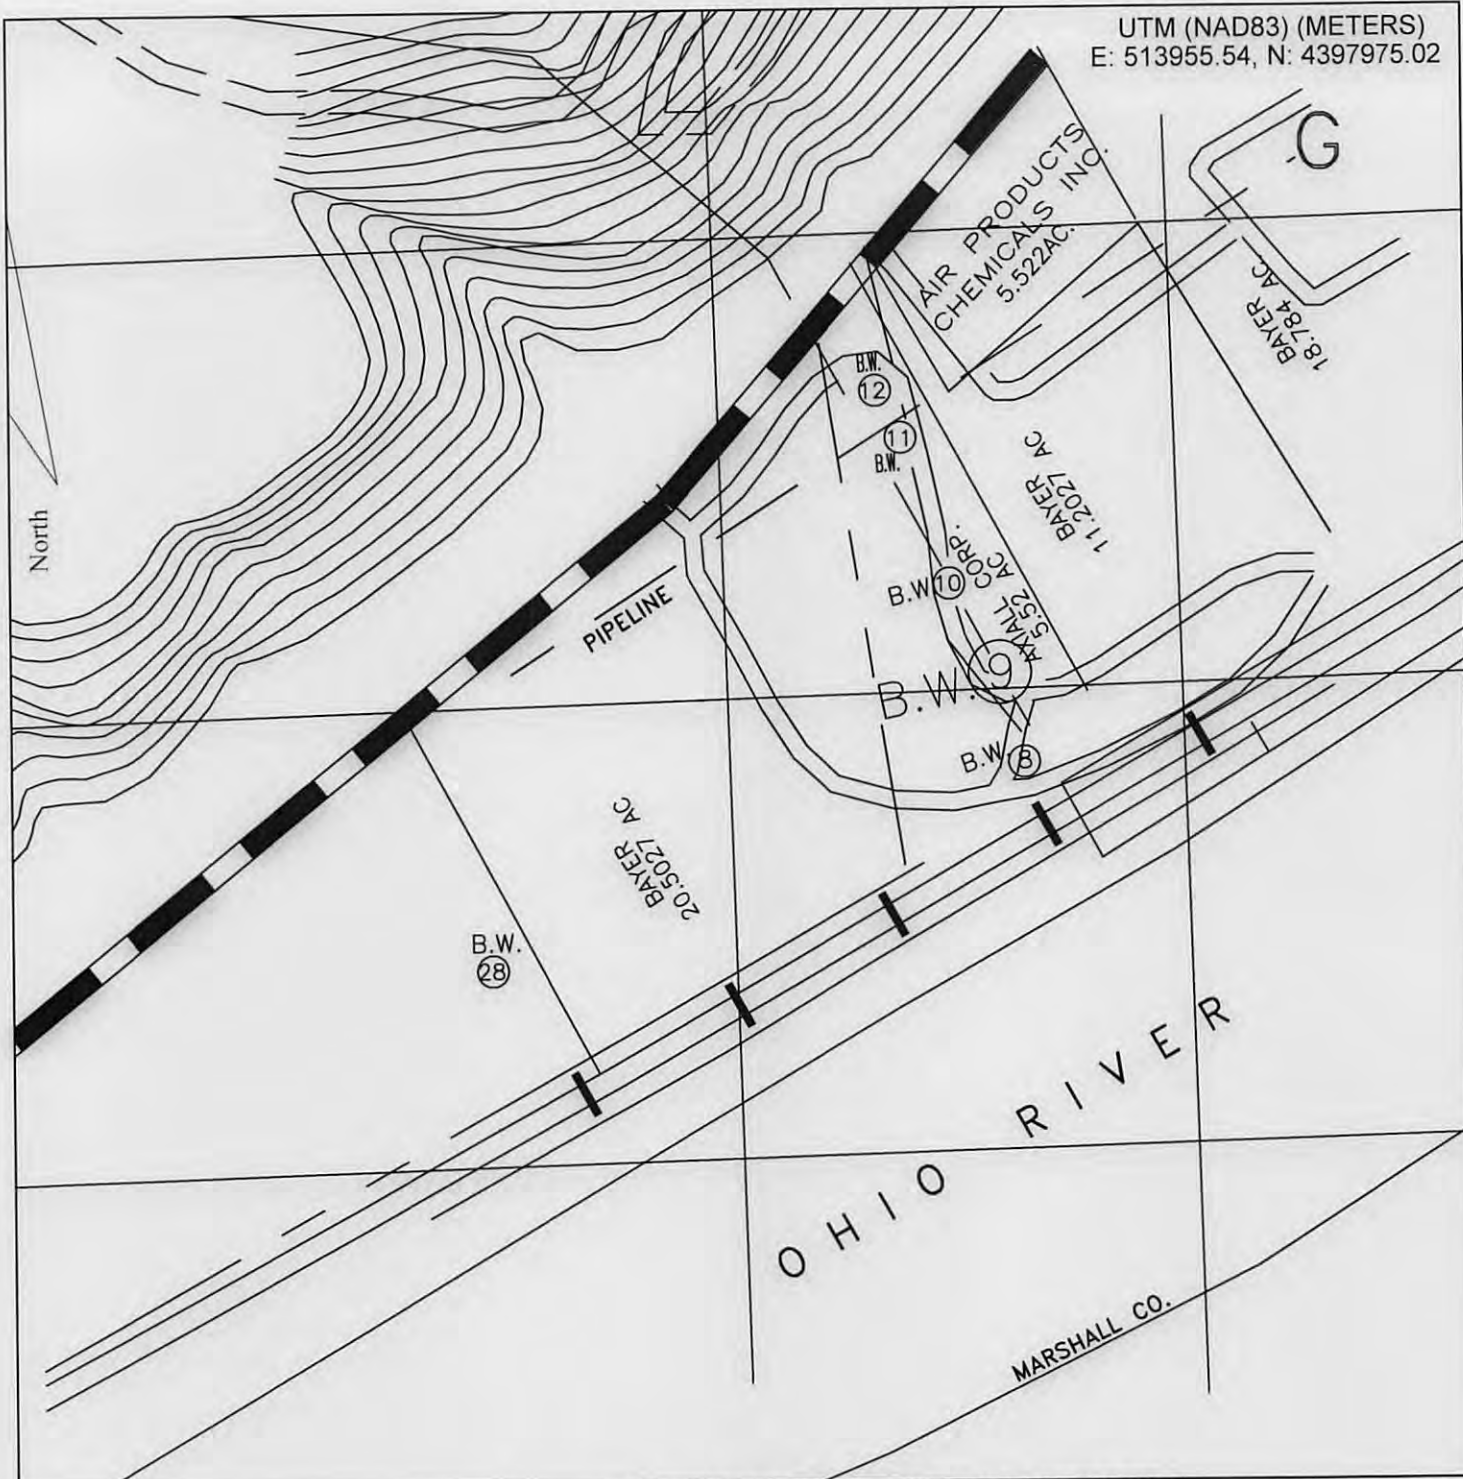

FILE #: _____
DRAWING #: _____
SCALE: 1" = 250'
MINIMUM DEGREE OF ACCURACY: 1 in 10,000
PROVEN SOURCE OF ELEVATION: GPS

I, THE UNDERSIGNED, HEREBY CERTIFY THAT THIS PLAT IS CORRECT TO THE BEST OF MY KNOWLEDGE AND BELIEF AND SHOWS ALL THE INFORMATION REQUIRED BY LAW AND THE REGULATIONS ISSUED AND PRESCRIBED BY THE DEPARTMENT OF ENVIRONMENTAL PROTECTION.

Signed: Stephen Clark, P.E.
R.P.E.: L.A. E-21878 L.L.S.: _____

PLACE SEAL HERE

(+) DENOTES LOCATION OF WELL ON UNITED STATES TOPOGRAPHIC MAPS
WVDEP
OFFICE OF OIL & GAS
601 57TH STREET
CHARLESTON, WV 25304




DATE: September 23, 2013
OPERATOR'S WELL #: 9 Brine Well
API WELL #: 47 - 051 - 00313 ^{RECORDED}
STATE COUNTY PERMIT

Well Type: Oil Waste Disposal Production Deep
 Gas Liquid Injection Storage Shallow

WATERSHED: Ohio River ELEVATION: 624.5
COUNTY/DISTRICT: Marshall\Franklin QUADRANGLE: New Martinsville, WV-OHIO
SURFACE OWNER: Axiall Corporation ACREAGE: 5.52
OIL & GAS ROYALTY OWNER: Axiall Corporation ACREAGE: 5.52
DRILL CONVERT DRILL DEEPER REDRILL FRACTURE OR STIMULATE
PLUG OFF OLD FORMATION PERFORATE NEW FORMATION PLUG & ABANDON
CLEAN OUT & REPLUG OTHER CHANGE (SPECIFY): Seal Casing
TARGET FORMATION: Salina ESTIMATED DEPTH: 6835.5 Feet ^{12/13/2013}

WELL OPERATOR Eagle Natrium LLC DESIGNATED AGENT J. Thomas Horan
Address P.O. Box 191 Address P.O. Box 191
City New Martinsville State WV Zip Code 26155 City New Martinsville State WV Zip Code 26155

5100313R

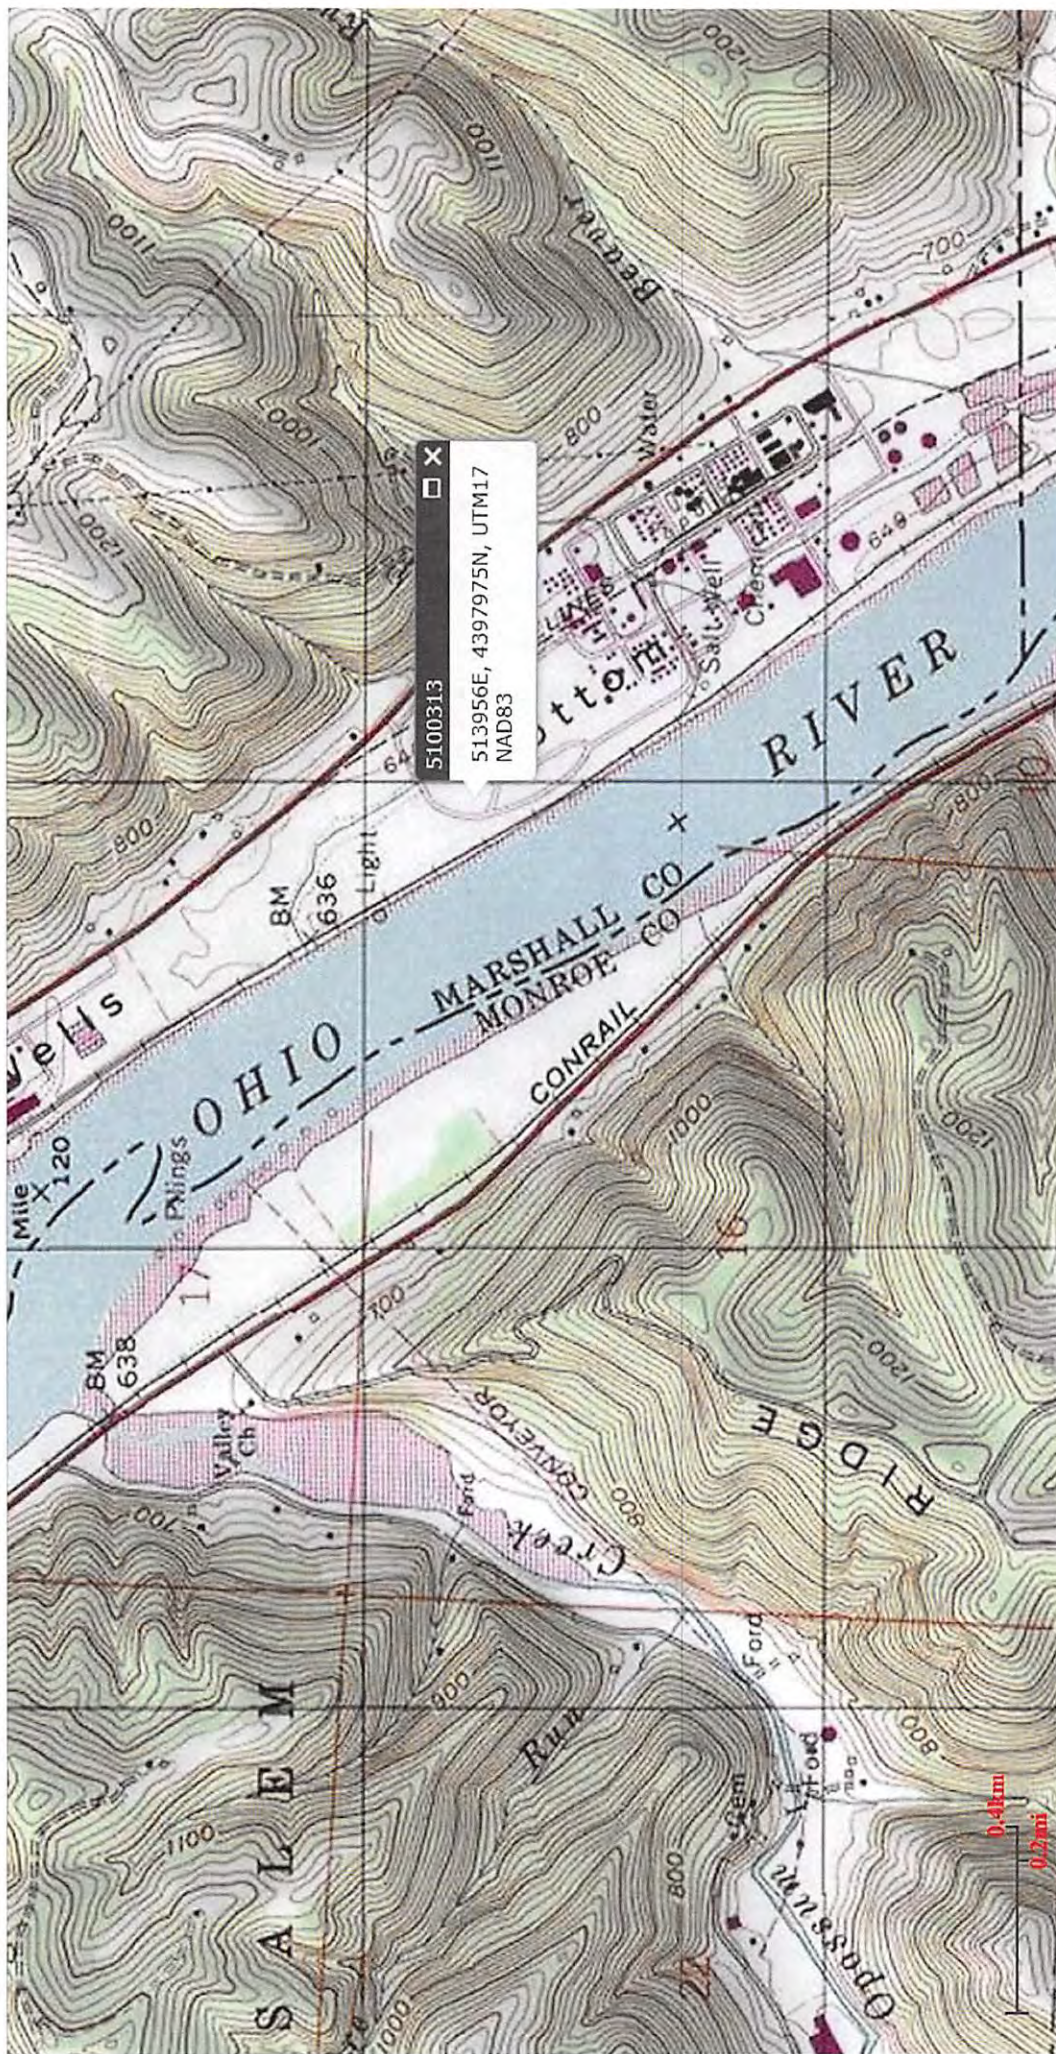

5100313
513956E, 4397975N, UTM17
NAD83

0.4km
0.25mi