

RECEIVED
Office of Oil and Gas
APR 4 2022
WV Department of
Environmental Protection

(+) DENOTES LOCATION OF WELL ON UNITED STATES TOPOGRAPHIC MAPS

FILE No 2101-2345-001-003
DRAWING No. VICTORY B-4712
SCALE 1"=200'
MINIMUM DEGREE OF ACCURACY 1:200
PROVEN SOURCE OF ELEVATION TRIMBLE R10 GPS UNIT

I THE UNDERSIGNED, HEREBY CERTIFY THAT THIS PLAT IS CORRECT TO THE BEST OF MY KNOWLEDGE AND BELIEF AND SHOWS ALL THE INFORMATION REQUIRED BY LAW AND THE REGULATIONS ISSUED AND PRESCRIBED BY THE DIVISION OF ENVIRONMENTAL PROTECTION.

(SIGNED) R. Thaw
ROBERT F. THAW PS #965



STATE OF WEST VIRGINIA
DIVISION OF ENVIRONMENTAL PROTECTION
OFFICE OF OIL AND GAS
NITRO, WV

DATE MARCH 18 2022
OPERATOR'S WELL No. 4712
API WELL No. 47 051 - 00458W

WELL TYPE: OIL GAS LIQUID INJECTION WASTE DISPOSAL STATE COUNTY PERMIT
(IF "GAS") PRODUCTION STORAGE DEEP SHALLOW

LOCATION: ELEVATION 774.8' WATER SHED FISH CREEK
DISTRICT LIBERTY COUNTY MARSHALL
QUADRANGLE CAMERON, WV


SURFACE OWNER ANDREA MAGERS AND JEREMIAH MAGERS ACREAGE 3.66 ACRES
OIL & GAS ROYALTY OWNER ANDREA MAGERS AND JEREMIAH MAGERS
LEASE ACREAGE 88 LEASE No. 3032009-000, 3002298-000

PROPOSED WORK: DRILL CONVERT DRILL DEEPER REDRILL FRACTURE OR STIMULATE PLUG OFF OLD FORMATION PERFORATE NEW FORMATION OTHER PHYSICAL CHANGE IN WELL (SPECIFY) RE-PERFORATE

PLUG AND ABANDON CLEAN OUT AND REPLUG

TARGET FORMATION MAXTON, BIG INJUN ESTIMATED DEPTH 1738
WELL OPERATOR COLUMBIA GAS TRANSMISSION, LLC DESIGNATED AGENT BRAD NELSON
ADDRESS PO BOX 1273, CHARLESTON, WV 25325-1273 ADDRESS 455 RACETRACK ROAD WASHINGTON, PA 15301

04/22/2022

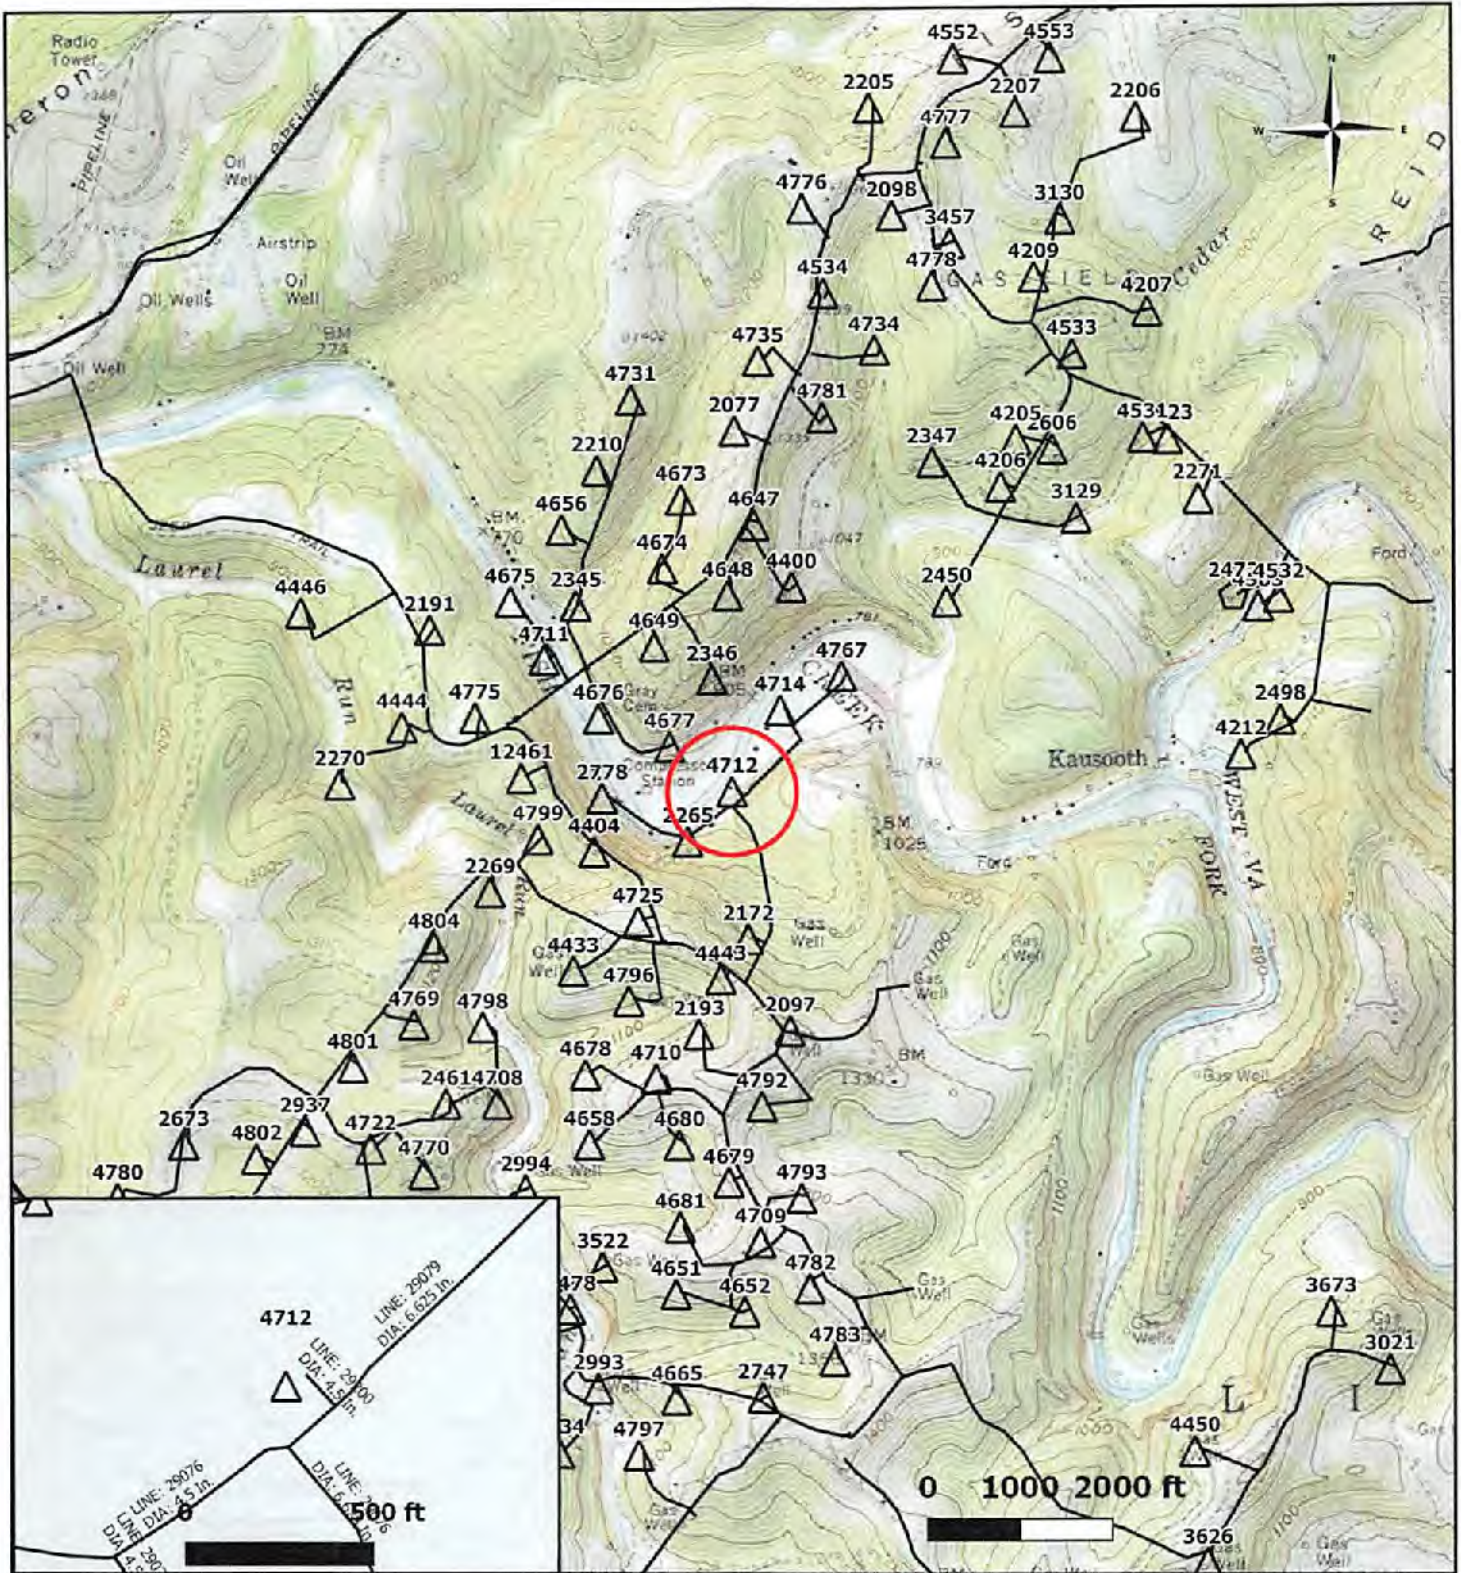

Legend

Storage Well Classification

- △ Active
 - ◻ Observation
 - ◊ Special
 - CPG Pipelines
- Well of Interest



**VictoryB Storage Field
Storage Well 4712
Marshall County, West Virginia**

USGS Topographic Map (Scaled 2000 Ft/ In) to be included with PROJECT ENVIRONMENTAL INFORMATION FORM (PEIF).