


39 47 30

LATITUDE 39 ° 50'

plot 29 47 30
+ 0.635
0.73

LONGITUDE 80 ° 35'

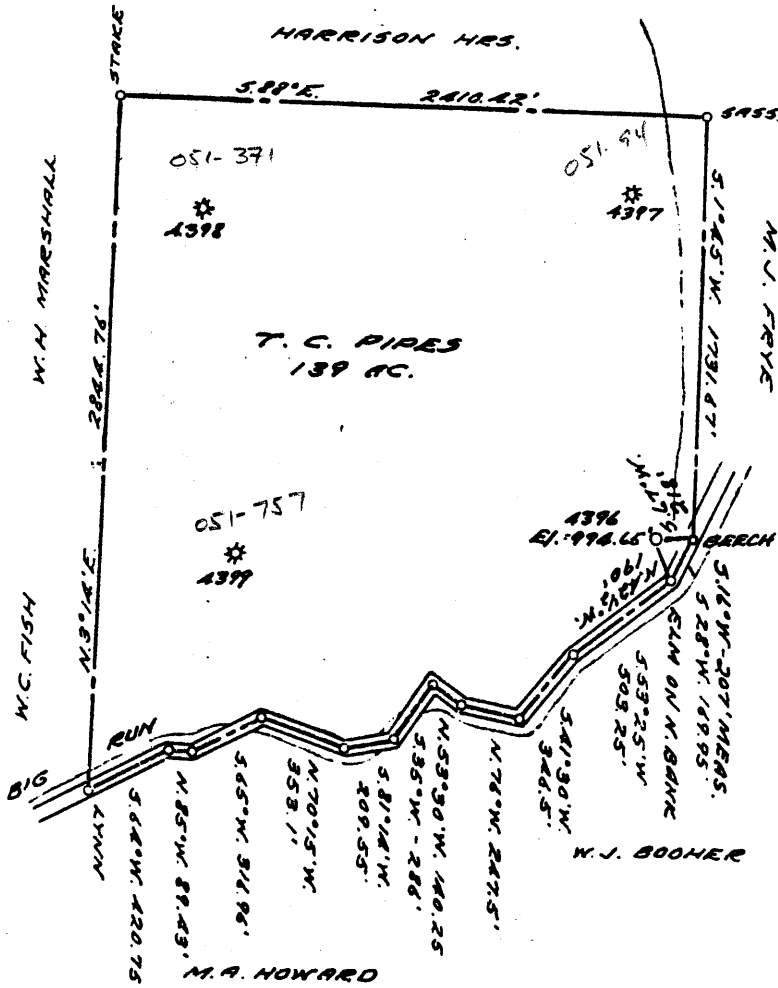

18269

COAL OWNED BY _____
 RECONDITION & PART. PLUG. OF ACTIVE WELL _____
 NEW LOCATION.....
 DRILL DEEPER.....
 ABANDONMENT.....

0-25-28

COMPANY THE MANUFACTURERS LIGHT & HEAT
 ADDRESS 800 UNION TRUST BLDG. PGH. PA.
 FARM T. C. PIPES
 TRACT _____ ACRES 139 LEASE No. 28900
 WELL (FARM) No. 1 SERIAL No. 4396
 ELEVATION (SPIRIT LEVEL) _____
 QUADRANGLE CAMERON 27.5
 COUNTY MARSHALL DISTRICT LIBERTY
 ENGINEER Robert M. Hill
 ENGINEER'S REGISTRATION No. 361-E (J. E.)
 FILE No. _____ DRAWING No. Y-25-72
 DATE 10 FEB. 1960 SCALE 1" = 800'

STATE OF WEST VIRGINIA
 DEPARTMENT OF MINES
 OIL AND GAS DIVISION
 CHARLESTON


WELL LOCATION MAP

FILE No. MARS-446-Carried Plug
 see: 051-0771-T (Storage)

+ DENOTES LOCATION OF WELL ON UNITED STATES TOPOGRAPHIC MAPS. SCALE 1 TO 62,500. LATITUDE AND LONGITUDE LINES BEING REPRESENTED BY BORDER LINES AS SHOWN.
 - DENOTES ONE INCH SPACES ON BORDER LINE OF ORIGINAL TRACING.

LATITUDE 39 ° 50 ' 1

LONGITUDE 80 ° 35 ' 1

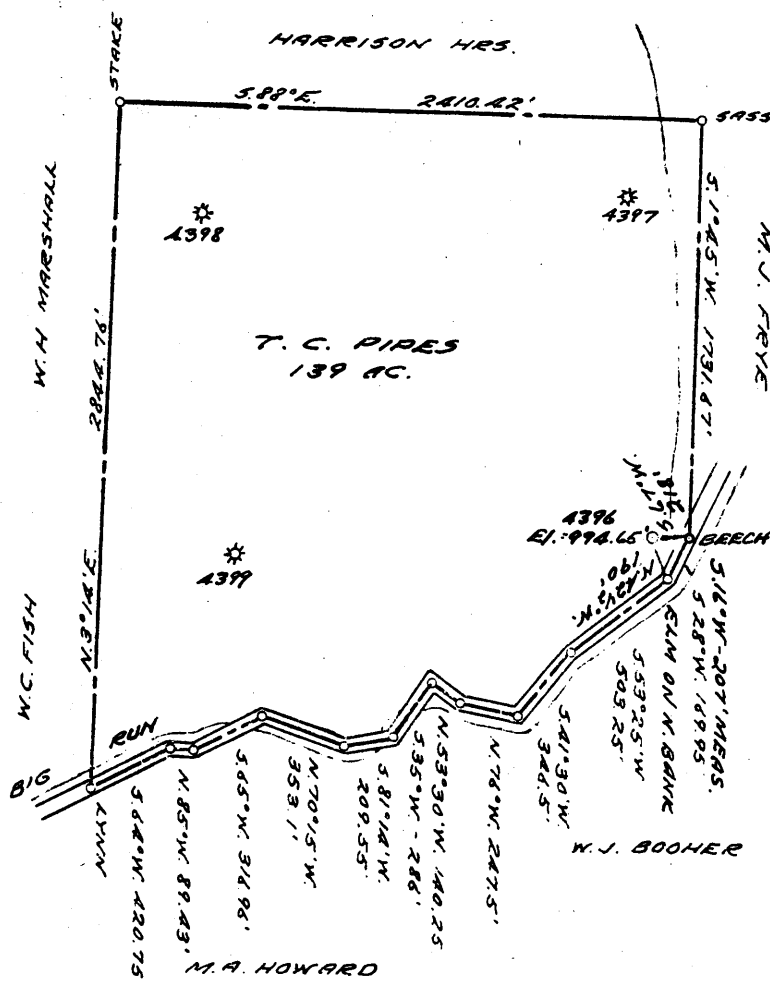

3.53S
0.73W

COAL OWNED BY _____
 RECONITION & PART. PLUG. OF ACTIVE WELL
 NEW LOCATION...
 DRILL DEEPER.....
 ABANDONMENT.....

0-25-28

COMPANY THE MANUFACTURERS LIGHT & HEAT
 ADDRESS 800 UNION TRUST BLDG. PGH. PA.
 FARM T. C. PIPES
 TRACT _____ ACRES 139 LEASE No. 28900
 WELL (FARM) No. 1 SERIAL No. 4396
 ELEVATION (SPIRIT LEVEL) _____
 QUADRANGLE CAMERON
 COUNTY MARSHALL DISTRICT LIBERTY
 ENGINEER Robert M. Heil
 ENGINEER'S REGISTRATION No. 361-E (J.F.)
 FILE No. _____ DRAWING No. Y-25-72
 DATE 10 FEB. 1960 SCALE 1" = 800'

STATE OF WEST VIRGINIA
 DEPARTMENT OF MINES
 OIL AND GAS DIVISION
 CHARLESTON

WELL LOCATION MAP

FILE No. MARS-416-Partial Plug
 (Storage)

+ DENOTES LOCATION OF WELL ON UNITED STATES TOPOGRAPHIC MAPS. SCALE 1 TO 62,500. LATITUDE AND LONGITUDE LINES BEING REPRESENTED BY BORDER LINES AS SHOWN.

- DENOTES ONE INCH SPACES ON BORDER LINE OF ORIGINAL TRACING.