


NOTES:

1. There are no dwellings within 200' of proposed well.
2. Proposed well is greater than 100' from the mineral line
3. It is not the purpose or intention of this plat to represent surveyed locations of the surface or mineral parcels depicted hereon. The location of the boundary lines, as shown, are based on record deed descriptions, field evidence found and/or tax map position, unless otherwise noted.

Latitude: 39°45'00"

Longitude: 80°30'00"

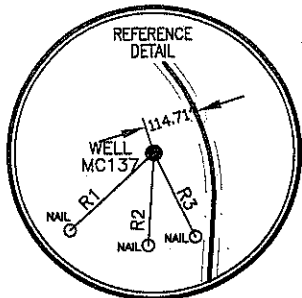

REFERENCE LINES		
LINE	BEARING	DISTANCE
R1	S 47°36'32" W	244.04'
R2	S 03°37'26" W	197.82'
R3	S 26°11'15" E	199.61'

COORDINATES:
11,571' WEST (80°32'28.19")
6,811' SOUTH (39°43'53.13")

- LEGEND (WELLS WITHIN 2500')
- ☀ - ACTIVE
 - ⊙ - ABANDONED
 - ⊛ - PLUGGED
 - - NEVER DRILLED
 - ⊕ - UNDER CONSTRUCTION
 - ⊙ - NEW WELL

ALMA O. PIERCE
TM/PAR 23/3.1
WB/PG 70/531
35.00 ACRES±



Blue Mountain Engineering
11023 MASON DIXON HIGHWAY
BURTON, WV 26562
PHONE: (304) 662-6486


LINE	BEARING	DISTANCE
L1	N 27°35'21" E	710.30'
L2	S 77°03'57" E	400.00'
L3	N 27°35'21" E	400.00'
L4	N 84°06'10" E	371.79'
L5	S 03°22'30" W	592.40'

CURVE	RADIUS	ARC LENGTH	CHORD LENGTH	CHORD BEARING	DELTA ANGLE
C1	441.00'	764.09'	672.04'	S 46°15'40" E	99°16'20"

FILE #: MC137
DRAWING #: MC137
SCALE: 1" = 1000'
MINIMUM DEGREE OF ACCURACY: 1/2500
PROVEN SOURCE OF ELEVATION: U.S.G.S. MONUMENT THOMAS 1498.81'

I, THE UNDERSIGNED, HEREBY CERTIFY THAT THIS PLAT IS CORRECT TO THE BEST OF MY KNOWLEDGE AND BELIEF AND SHOWS ALL THE INFORMATION REQUIRED BY LAW AND THE REGULATIONS ISSUED AND PRESCRIBED BY THE DEPARTMENT OF ENVIRONMENTAL PROTECTION.

Signed: _____
R.P.E.: _____ L.L.S.: P.S. No. 2000

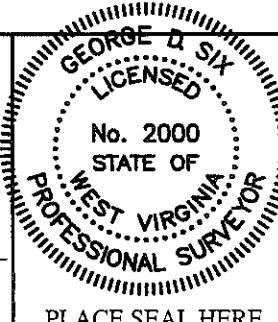

(+) DENOTES LOCATION OF WELL ON UNITED STATES TOPOGRAPHIC MAPS WVDEP
OFFICE OF OIL & GAS
601 57TH STREET
CHARLESTON, WV 25304



DATE: OCTOBER 23, 2008
OPERATOR'S WELL #: MC137
API WELL #: 47 **51 01205C**
STATE COUNTY PERMIT

Well Type: Oil Waste Disposal Production Deep
 Gas Liquid Injection Storage Shallow

WATERSHED: HICKMAN RUN ELEVATION: 1378.07'

COUNTY/DISTRICT: MARSHALL/LIBERTY QUADRANGLE: LITTLETON, WV 7.5'

SURFACE OWNER: ALMA O. PIERCE ACREAGE: 35.00±

OIL & GAS ROYALTY OWNER: SEE ATTACHED ACREAGE: 35.00±

DRILL CONVERT DRILL DEEPER REDRILL FRACTURE OR STIMULATE
PLUG OFF OLD FORMATION PERFORATE NEW FORMATION PLUG & ABANDON
CLEAN OUT & REPLUG OTHER CHANGE (SPECIFY): _____

TARGET FORMATION: PITTSBURGH ESTIMATED DEPTH: 1451'±

WELL OPERATOR: CNX Gas Company LLC DESIGNATED AGENT: JOHN H. JOHNSTON
Address: 2481 JOHN NASH BLVD. Address: BANK ONE CENTER, PO BOX 1588
City: BLUEFIELD State: WV Zip Code: 24701 City: CHARLESTON State: WV Zip: ~~25301~~ 2598

CANCELLED