

BOTTOM HOLE
80° 34' 16.8"
(80.57133)

TOP HOLE 80° 34' 07.4"
(80.56871)

8330'

7540'

500'



LATITUDE 39° 52' 30"

LONGITUDE 80° 32' 30"


79° 52' 24.9"
(79.87357)

BOTTOM HOLE
39° 51' 45.2"
(39.862541)

4730'

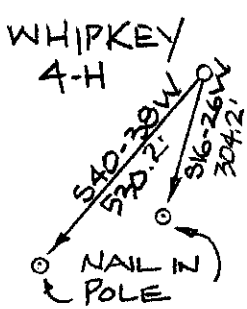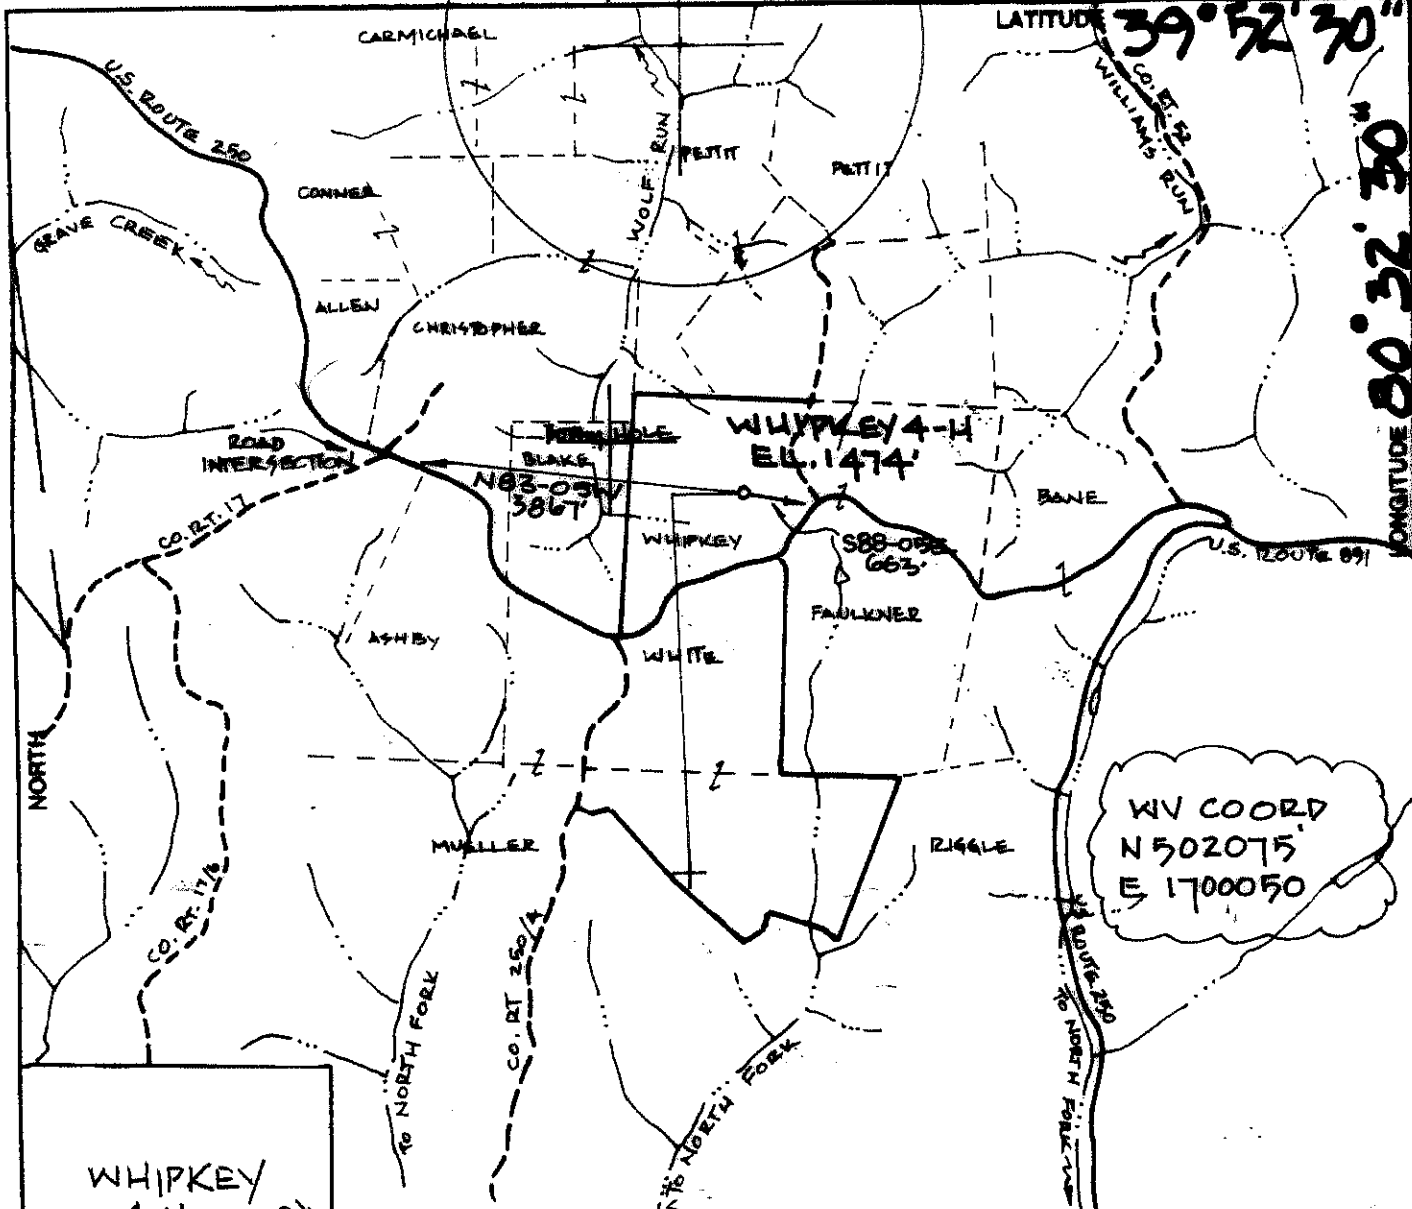

BRUCE WHISKEY ET AL
288.605 ACRE UNIT

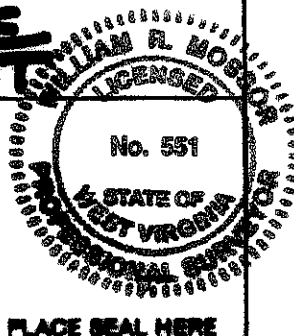

FILE NO. _____
DRAWING NO. _____
SCALE 1" = 2000'
MINIMUM DEGREE OF ACCURACY 1:300
PROVEN SOURCE OF ELEVATION G.P.S.
CORRECTION _____

I THE UNDERSIGNED, HEREBY CERTIFY THAT THIS PLAT IS CORRECT TO THE BEST OF MY KNOWLEDGE AND BELIEF AND SHOWS ALL THE INFORMATION REQUIRED BY LAW AND THE REGULATIONS ISSUED AND PRESCRIBED BY THE DEPARTMENT OF ENERGY.
(SIGNED) _____
R.P.E. _____ P.S. 551

PLACE SEAL HERE

STATE OF WEST VIRGINIA
DEPARTMENT OF ENERGY
DIVISION OF OIL AND GAS



DATE DECEMBER 6, 2009
OPERATOR'S WELL NO. WHISKEY 4-H
API WELL NO. _____

WELL TYPE: OIL GAS LIQUID INJECTION _____ WASTE DISPOSAL _____
(IF "GAS,") PRODUCTION STORAGE _____ DEEP _____ SHALLOW
LOCATION: ELEVATION 1474' WATER SHED WOLF RUN
DISTRICT CAMERON COUNTY MARSHALL
QUADRANGLE CAMERON

STATE 47 COUNTY 051 PERMIT 01334H
CANCELLED

SURFACE OWNER BRUCE WHISKEY, ET AL ACREAGE 17.54
OIL & GAS ROYALT BRUCE WHISKEY, ET AL LEASE AC 288.605

PROPOSED WORK: DRILL CONVERT _____ DRILL DEEPER _____ REDRILL _____ FRACTURE OR STIMULATE _____ PLUS OFF OLD FORMATION _____ PERFORATE NEW FORMATION _____ OTHER PHYSICAL CHANGE IN WELL (SPECIFY) _____

PLUG AND ABANDON _____ CLEAN OUT AND REPLUG _____
TARGET FORMATION MARCELLUS SHALES ESTIMATED DEPTH 7500'

WELL OPERATOR TRAVIS SHERIDAN DESIGNATED AGENT LEON BAYLEY
ADDRESS PO BOX 305 ADDRESS 1000 30
ST MARSH, WV WV

26170

26170

FORM WV-600

COUNTY NAME

PERMIT