

FILE NUMBER W0100283 (WB1-28)
DRAWING NUMBER HOYT_WP_2H_rev3
SCALE 1" = 1000'
MINIMUM DEGREE OF ACCURACY 1/200
PROVEN SOURCE OF ELEVATION SUBMETER MAPPING
GRADE GPS

I, THE UNDERSIGNED, HEREBY CERTIFY THAT THIS PLAT IS CORRECT TO THE BEST OF MY KNOWLEDGE AND BELIEF AND SHOWS ALL THE INFORMATION REQUIRED BY LAW AND THE REGULATIONS ISSUED AND PRESCRIBED BY THE DEPARTMENT OF ENVIRONMENTAL PROTECTION

P.S. 2122
Jonathan N. White
SEAL



WVDEP
OFFICE OF OIL & GAS
601 57TH STREET
CHARLESTON, WV 25304

DATE: August 04, 2014
OPERATORS WELL NO. HOYT-NORTH NO. 2H
API WELL NO. 47-051-01567
STATE WV COUNTY MARSHALL PERMIT WV 116A

LOCATION ELEVATION 1368' WATERSHED (HUC 10) FISH CREEK (UNDEFINED)
DISTRICT FRANKLIN COUNTY MARSHALL
QUADRANGLE POWHATAN POINT 7.5' LEASE NUMBER WV16-0012-001, WV16-0035-001, WV16-0035-002, WV16-0016-001, WV16-0016-002, WV16-0016-003

SURFACE OWNER ROBERT L. & REBECCA SHIELDS AND DONALD SHIELDS ACREAGE 49.0
OIL & GAS ROYALTY OWNER ROBERT L. & REBECCA SHIELDS AND DONALD SHIELDS LEASE ACREAGE 392.18

PROPOSED WORK: DRILL CONVERT DRILL DEEPER REDRILL FRACTURE OR STIMULATE PLUG OFF OLD FORMATION
PERFORATE NEW FORMATION OTHER PHYSICAL CHANGE (SPECIFY) _____
PLUG & ABANDON CLEAN OUT & REPLUG


TARGET FORMATION MARCELLUS ESTIMATED DEPTH TVD: 6752' TMD: 11,845'
WELL OPERATOR GASTAR EXPLORATION INC. DESIGNATED AGENT MICHAEL McCOWN
ADDRESS 229 W MAIN STREET, SUITE 301 CLARKSBURG WV, 26301 ADDRESS 229 W MAIN STREET, SUITE 301 CLARKSBURG WV, 26301

11/14/2014

WW-9

HOYT NORTH WELL No. 2H 47 SUPPLEMENT PG 67

API# 47-051-01567

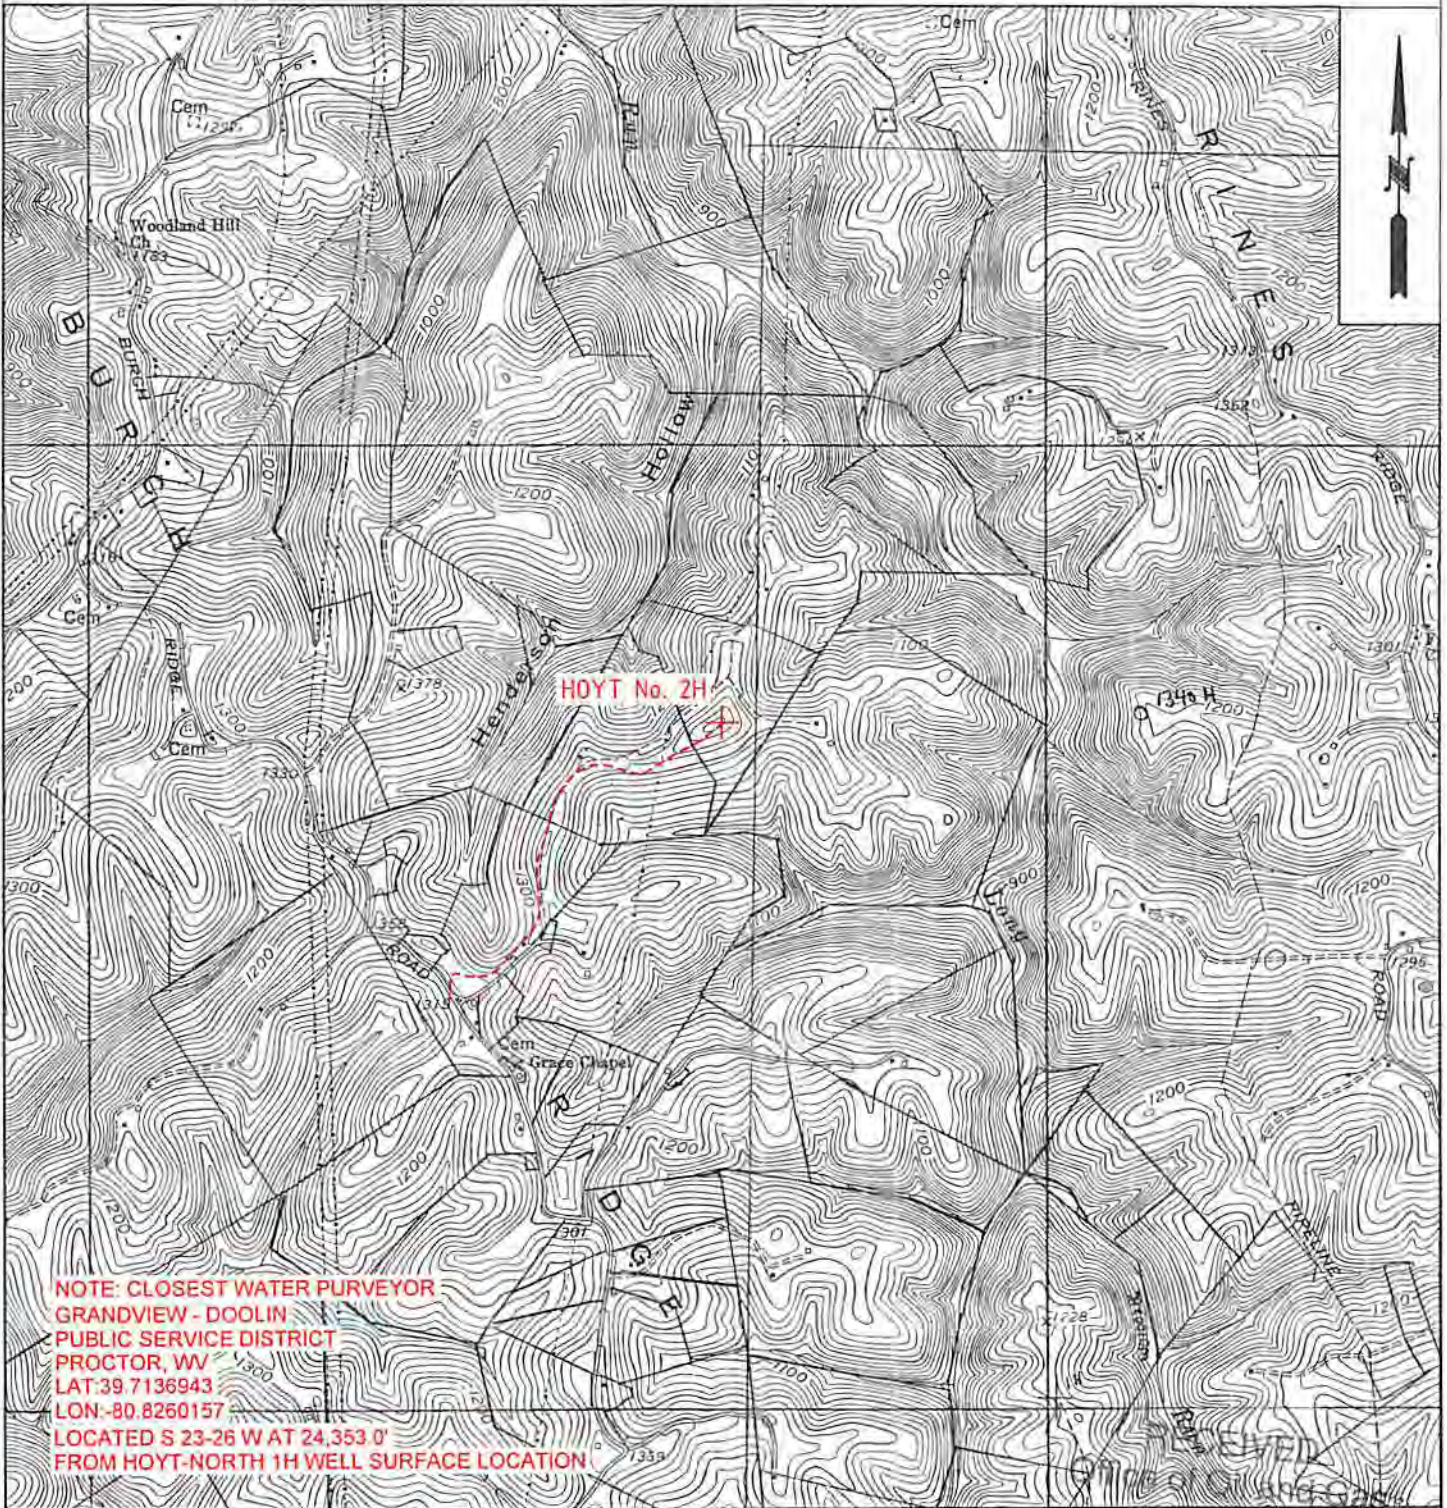

NOTE: CLOSEST WATER PURVEYOR
GRANDVIEW - DOOLIN
PUBLIC SERVICE DISTRICT
PROCTOR, WV
LAT: 39.7136943
LOX: -80.8260157
LOCATED S 23-26 W AT 24,353.0'
FROM HOYT-NORTH 1H WELL SURFACE LOCATION

W0100283	OPERATOR	TOPO SECTION	LEASE NAME
	GASTAR EXPLORATION Inc. 229 W Main Street, Suite 301 Clarksburg, WV 26301	POWHATAN POINT 7.5'	HOYT
		SCALE: 1"=2000'	DATE: 08/06/14

RECEIVED
 WV Department of
 Environmental Protection