


**GOSHORN RIDGE LLC**  
**937 ACRE LEASE**

FILE NO. GOSHORN RIDGE  
DRAWING NO. \_\_\_\_\_  
SCALE 1" = 1000'  
MINIMUM DEGREE OF ACCURACY 1 : 200  
PROVEN SOURCE OF ELEVATION GPS  
OBSERVATION

I, THE UNDERSIGNED, HEREBY CERTIFY THAT THIS PLAT IS CORRECT TO THE BEST OF MY KNOWLEDGE AND BELIEF AND SHOWS ALL THE INFORMATION REQUIRED BY LAW AND THE REGULATIONS ISSUED AND PRESCRIBED BY THE DEPARTMENT OF ENERGY.

(SIGNED) \_\_\_\_\_  
PROFESSIONAL SURVEYOR: 551

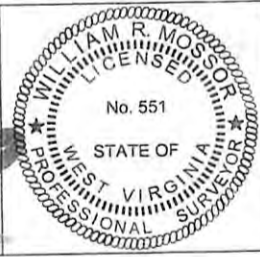

**STATE OF WEST VIRGINIA**  
**DEPARTMENT OF ENERGY**  
**DIVISION OF OIL AND GAS**

DATE JULY 27TH, 2012  
OPERATORS WELL NO. GOSHORN 4H

API 47 - 051 - 01605 H6A  
STATE COUNTY PERMIT

WELL TYPE: OIL XX GAS XX LIQUID INJECTION     WASTE DISPOSAL      
(IF GAS) PRODUCTION XX STORAGE     DEEP     SHALLOW XX

LOATION: ELEVATION 1308' WATER SHED LEFT FORK OF MAGGOTY RUN  
DISTRICT LIBERTY COUNTY MARSHALL QUADRANGLE CAMERON

SURFACE OWNER TIMOTHY JAMES HUBBS TRUST ACREAGE 120.937  
OIL & GAS ROYALTY GOSHORN RIDGE LLC LEASE AC 937

PROPOSED WORK: DRILL XX CONVERT     DRILL DEEPER     REDRILL      
FRACTURE OR STIMULATE     PLUG OFF OLD FORMATION      
PERFORATE NEW FORMATION      
OTHER PHYSICAL CHANGE IN WELL      
PLUG AND ABANDON     CLEAN OUT AND REPLUG    


TARGET FORMATION MARCELLUS SHALE ESTIMATED DEPTH 7200'

WELL OPERATOR TRANS ENERGY, INC. DESIGNATED AGENT LOREN BAGLEY  
ADDRESS P. O. BOX 393 ADDRESS P. O. BOX 393  
ST. MARYS, WV 26170 ST. MARYS, WV 26170

FORM WW - 6

COUNTY NAME

PERMIT

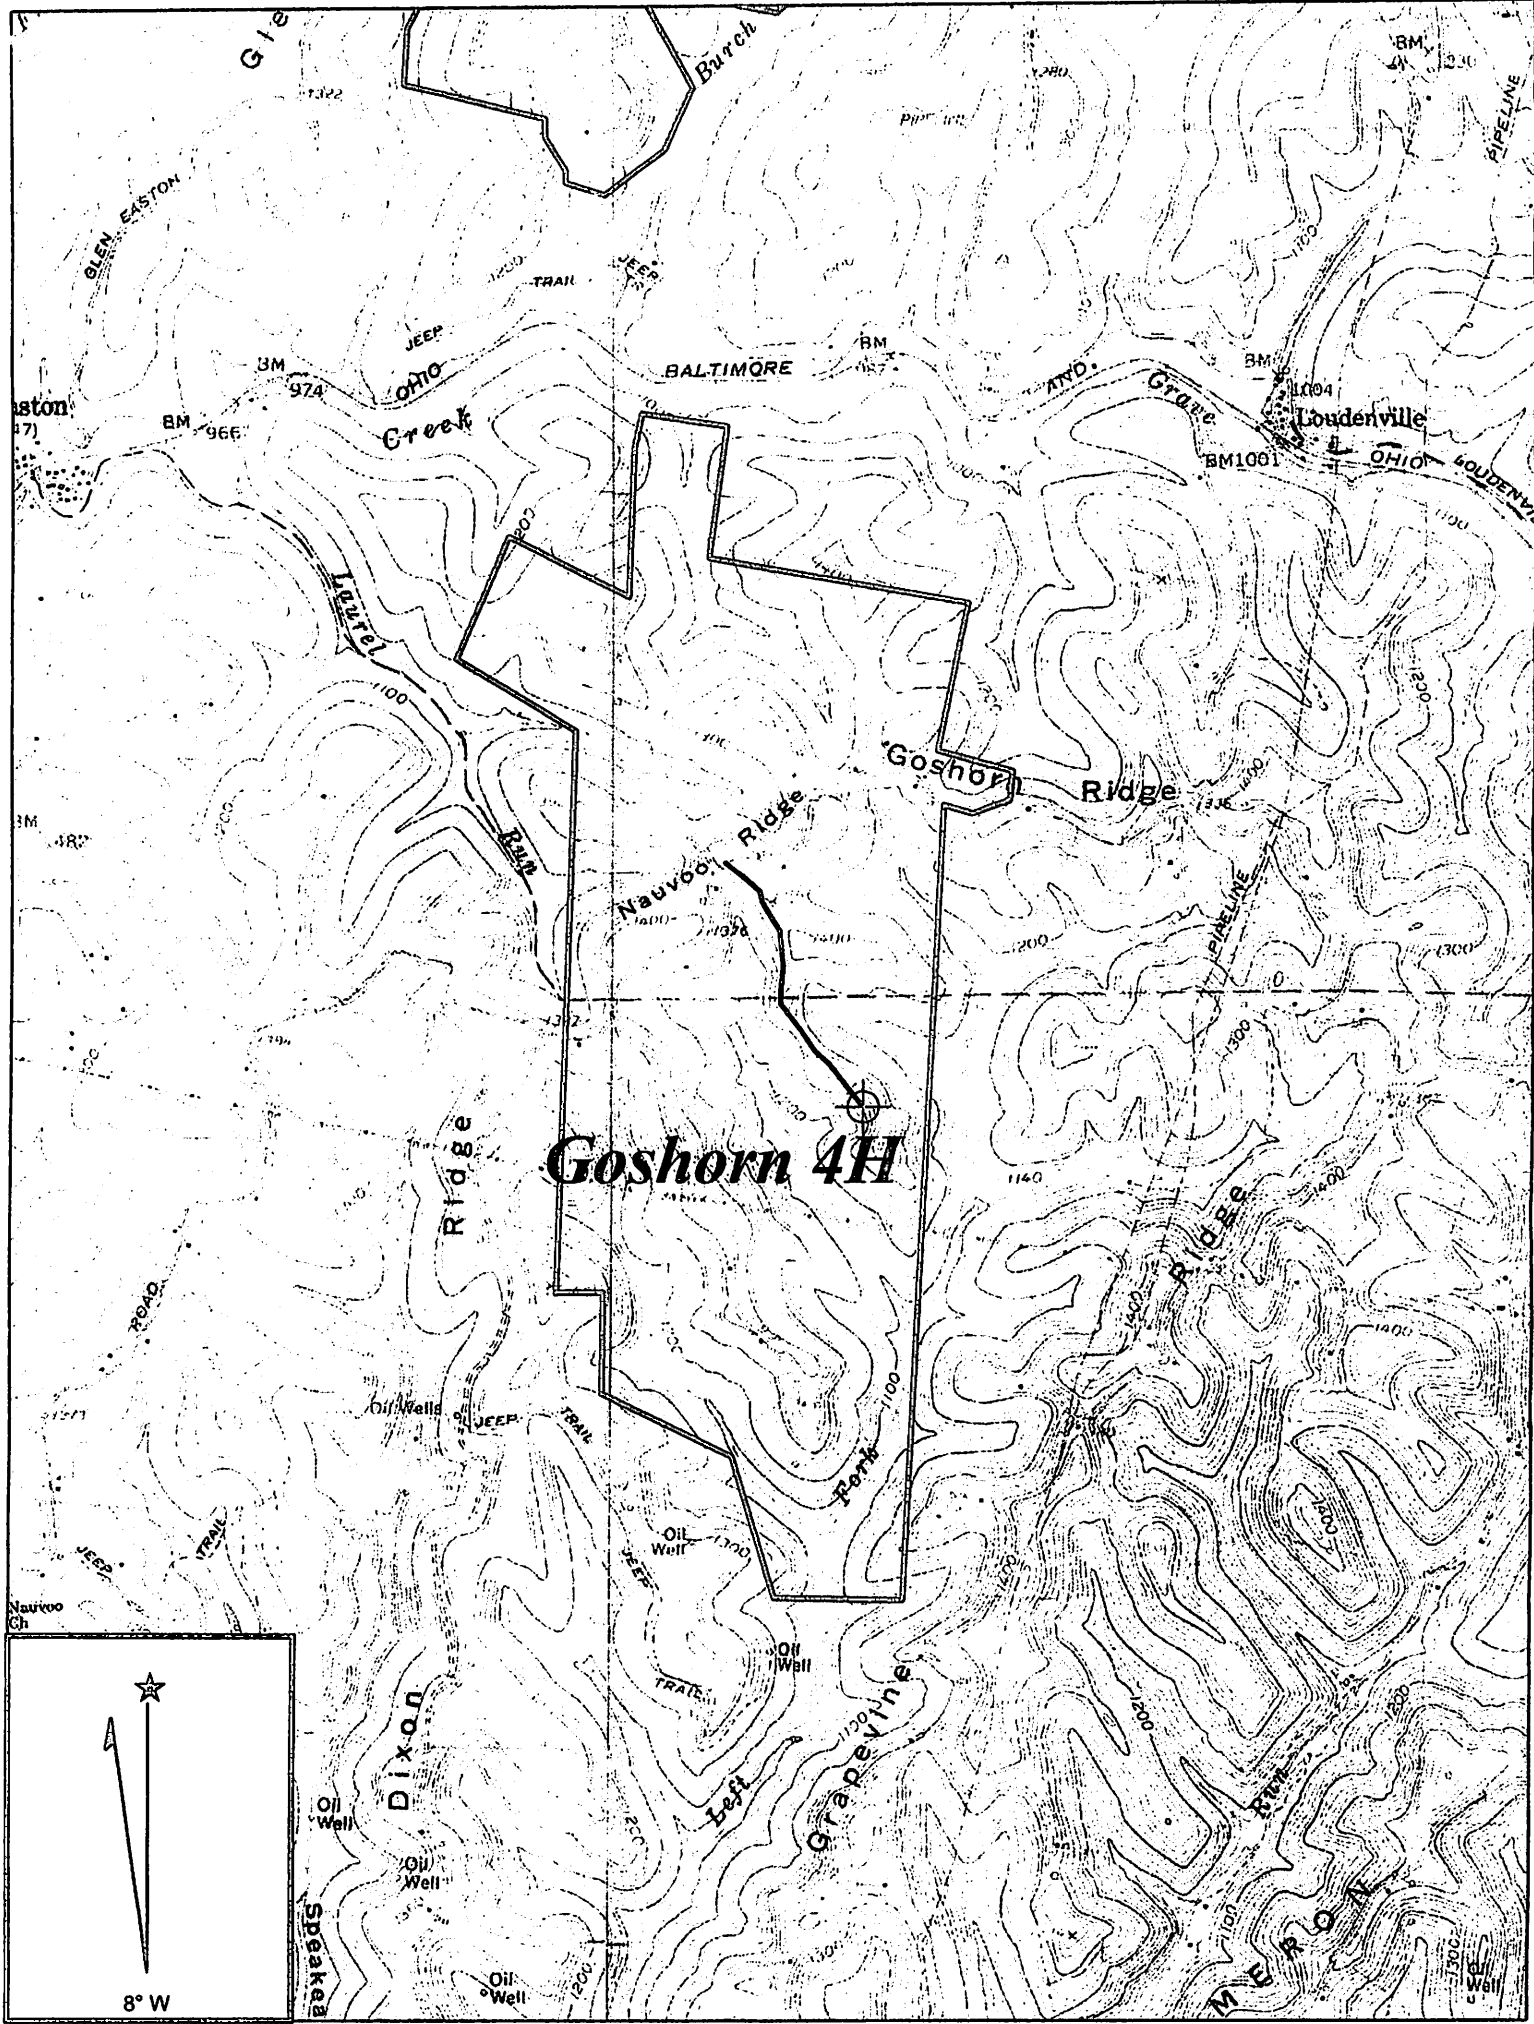

Copyright (C) 1997. Maptech, Inc.

51-01605 H6A

CAMERON QUADRANGLE

SCALE 1" = 2000'

**TRANS ENERGY, INC.**

**WELL: GOSHORN 4H  
GOSHORN RIDGE LLC 937 ACRE LEASE**

**LIBERTY DISTRICT MARSHALL COUNTY WEST VIRGINIA**

FARM NAME: TIMOTHY JAMES HUBBS TRUST

03/08/2013