


TH (UTM-NAD 83)	
N) 4427023.8	E) 528907.4
BOTTOM HOLE (UTM-NAD 83)	
N) 4425256.2	E) 529944.7
TOP HOLE (NAD 83)	
N) 545869.1	E) 1643112.0
LAT.) 39°59'34.4"	LONG.) 80°39'41.0"
DEC. LAT.) 39.992897	DEC. LONG.) 80.661381
TOP HOLE (NAD 27)	
N) 545832.5	E) 1674547.3
LAT.) 39°59'34.2"	LONG.) 80°39'41.7"
DEC. LAT.) 39.992823	DEC. LONG.) 80.661580
TOP HOLE (NAD 83)	
N) 546180.6	E) 1644071.6
LAT.) 39°59'37.6"	LONG.) 80°39'28.7"
DEC. LAT.) 39.993786	DEC. LONG.) 80.658170
BOTTOM HOLE (NAD 83)	
N) 540012.0	E) 1646418.9
LAT.) 39°58'37.0"	LONG.) 80°38'57.5"
DEC. LAT.) 39.976861	DEC. LONG.) 80.649511
TOP HOLE (NAD 27)	
N) 546143.9	E) 167307.0
LAT.) 39°59'37.4"	LONG.) 80°39'29.4"
DEC. LAT.) 39.993712	DEC. LONG.) 80.658170
BOTTOM HOLE (NAD 27)	
N) 539975.2	E) 1677654.2
LAT.) 39°58'36.7"	LONG.) 80°38'58.2"
DEC. LAT.) 39.976861	DEC. LONG.) 80.649511

I, THE UNDERSIGNED, HEREBY CERTIFY THAT THIS PLAT IS CORRECT TO THE BEST OF MY KNOWLEDGE AND BELIEF AND SHOWS ALL THE INFORMATION REQUIRED BY LAW AND THE REGULATIONS ISSUED AND PRESCRIBED BY THE DEPARTMENT OF ENVIRONMENTAL PROTECTION.

Signed:

L.L.S. #2124 : Ernest J. Benchek III

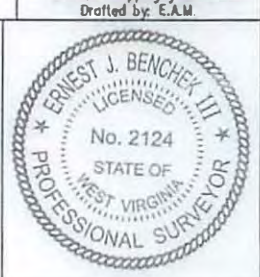

(+) DENOTES LOCATION OF WELL ON UNITED STATES TOPOGRAPHIC MAPS WVDEP

OFFICE OF OIL & GAS
601 5TH STREET
CHARLESTON, WV 25304

Well Type: Oil Waste Disposal Production Deep Gas Liquid Injection Storage Shallow

WATERSHED: UPPER OHIO SOUTH ELEVATION: 1,260'

COUNTY/DISTRICT: MARSHALL/UNION QUADRANGLE: MOUNDSVILLE, WV

SURFACE OWNER: SHELLY A. AND DAVID W. REINBEAU ACREAGE: 53.26 +/-

OIL & GAS ROYALTY OWNER: SHELLY A. AND DAVID W. REINBEAU ACREAGE: 44.3 +/-

LEASE NUMBERS:

DRILL CONVERT DRILL DEEPER REDRILL FRACTURE OR STIMULATE
 PLUG OFF FORMATION PERFORATE NEW FORMATION PLUG & ABANDON
 CLEAN OUT & REPLUG OTHER CHANGE (SPECIFY):

TARGET FORMATION: MARCELLUS ESTIMATED DEPTH: TVD: 6,327' TMD: 13,359'


WELL OPERATOR: CHESAPEAKE APPALACHIA, LLC. DESIGNATED AGENT: ERIC GILLESPIE

ADDRESS: PO BOX 18496 ADDRESS: PO BOX 6070

CITY: OKLAHOMA CITY STATE: OK ZIP CODE: 73154-0496 CITY: CHARLESTON STATE: WV ZIP CODE: 25301

05/10/2013

51-01623

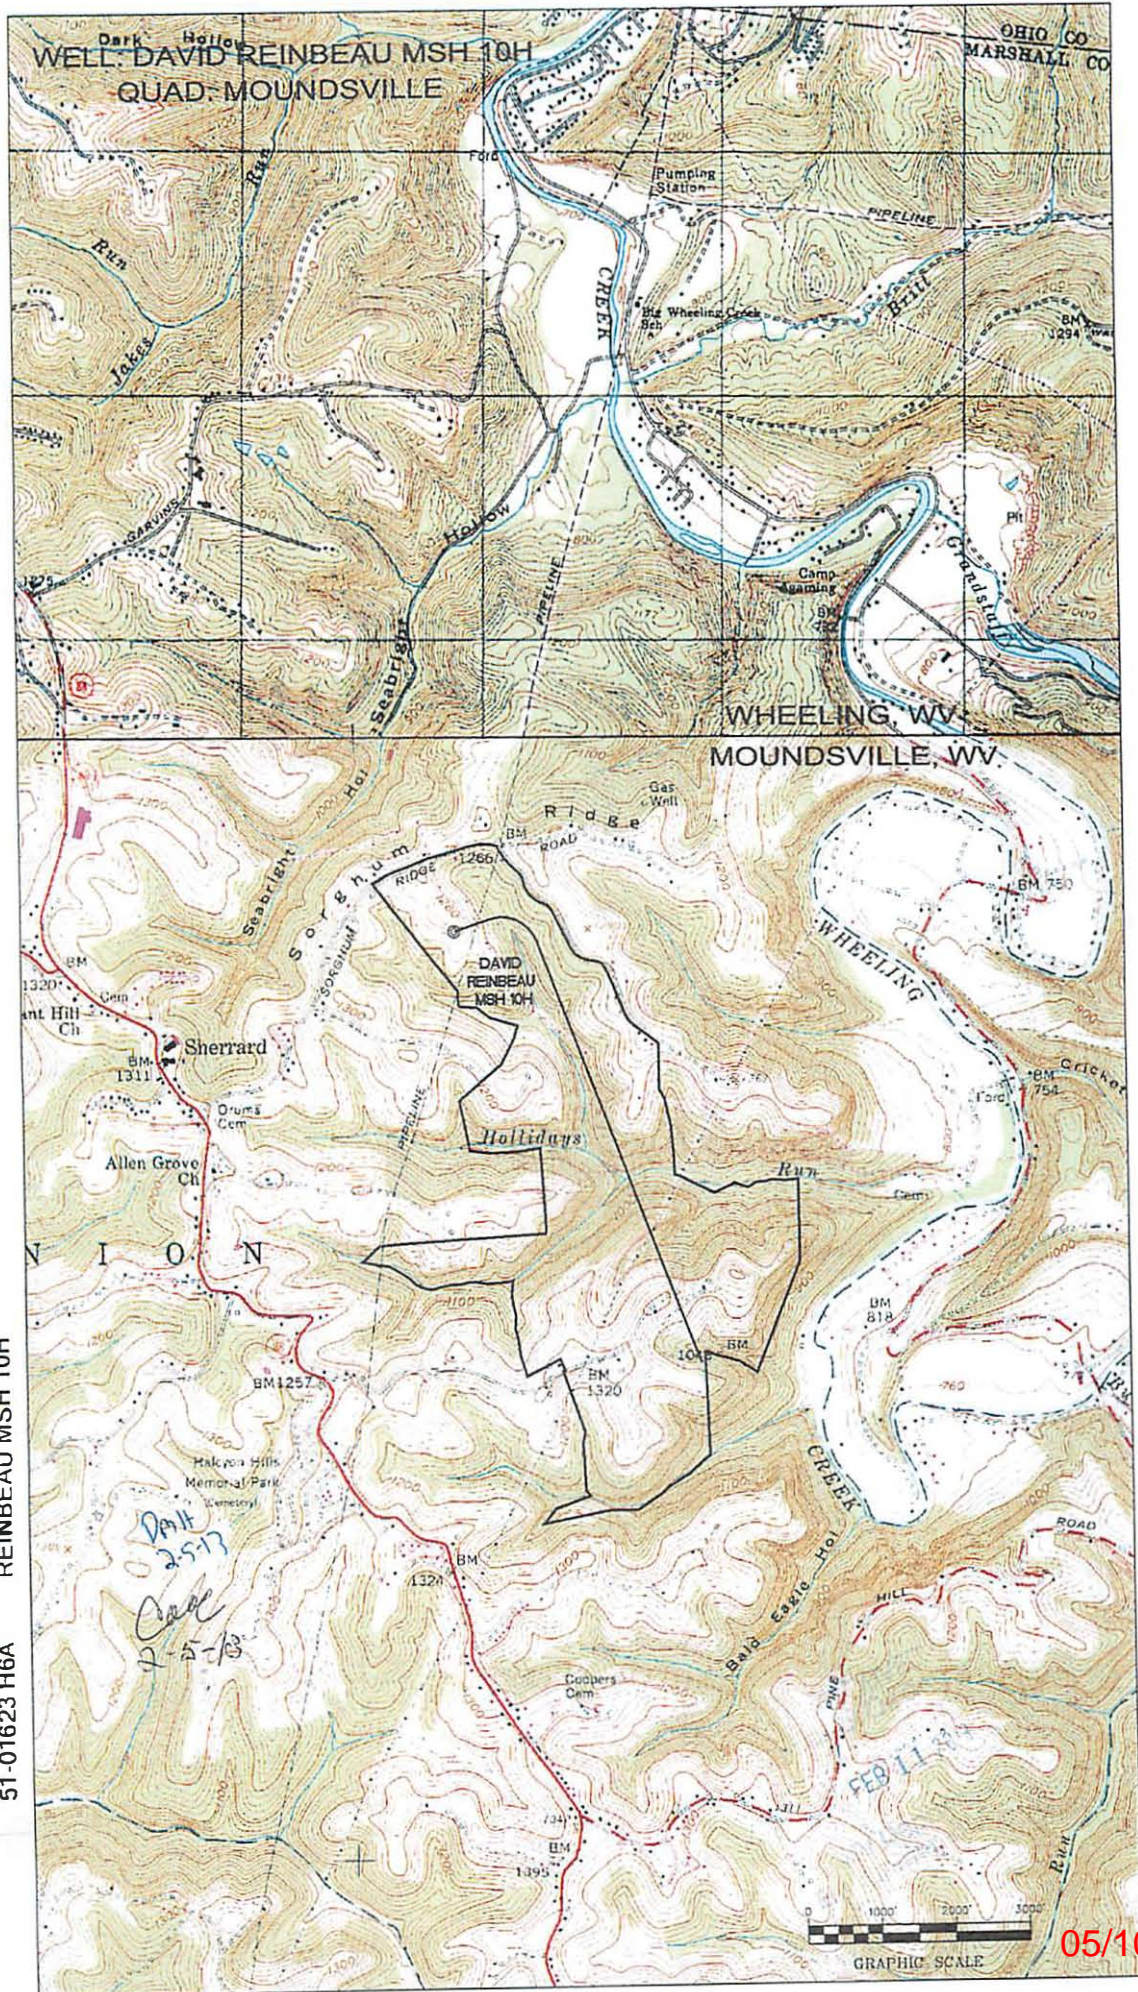

51-01623 H6A REINBEAU MSH 10H

*Drill
2-5-13
Call
2-5-13*



05/10/2013