



west virginia department of environmental protection

Office of Oil and Gas
601 57th Street SE
Charleston, WV 25304
(304) 926-0450
(304) 926-0452 fax

Earl Ray Tomblin, Governor
Randy C. Huffman, Cabinet Secretary
www.dep.wv.gov

May 18, 2016

FINAL INSPECTION REPORT

Well Permit Cancelled

SWN PRODUCTION COMPANY, LLC,

The FINAL INSPECTION REPORT for the CANCELLED permit, API Well Number: 47-5101636, issued to SWN PRODUCTION COMPANY, LLC, and listed below has been received in this office. The permit has been cancelled as of 4/30/2015.



James Martin
Chief

Operator: SWN PRODUCTION COMPANY, LLC
Operator's Well No: VAN ASTON MSH 201H
Farm Name: ASTON, VAN L.
API Well Number: 47-5101636
Date Issued: 08/06/2013

Date Cancelled: 04/07/2015


Promoting a healthy environment.

06/10/2016

WELL VAN ASTON MSH 201H
QUAD. GLEN EASTON, WV

51-01636


MOUNDSVILLE WV
GLEN EASTON, WV

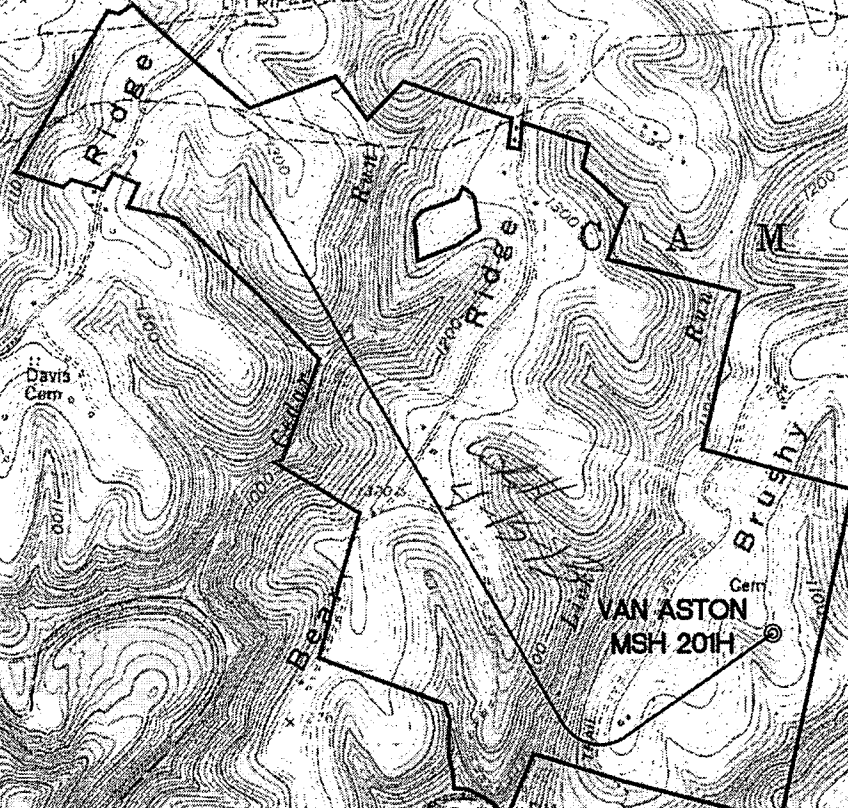


V

Received
Office of Oil & Gas
06/10/2016

ADP 17 2012

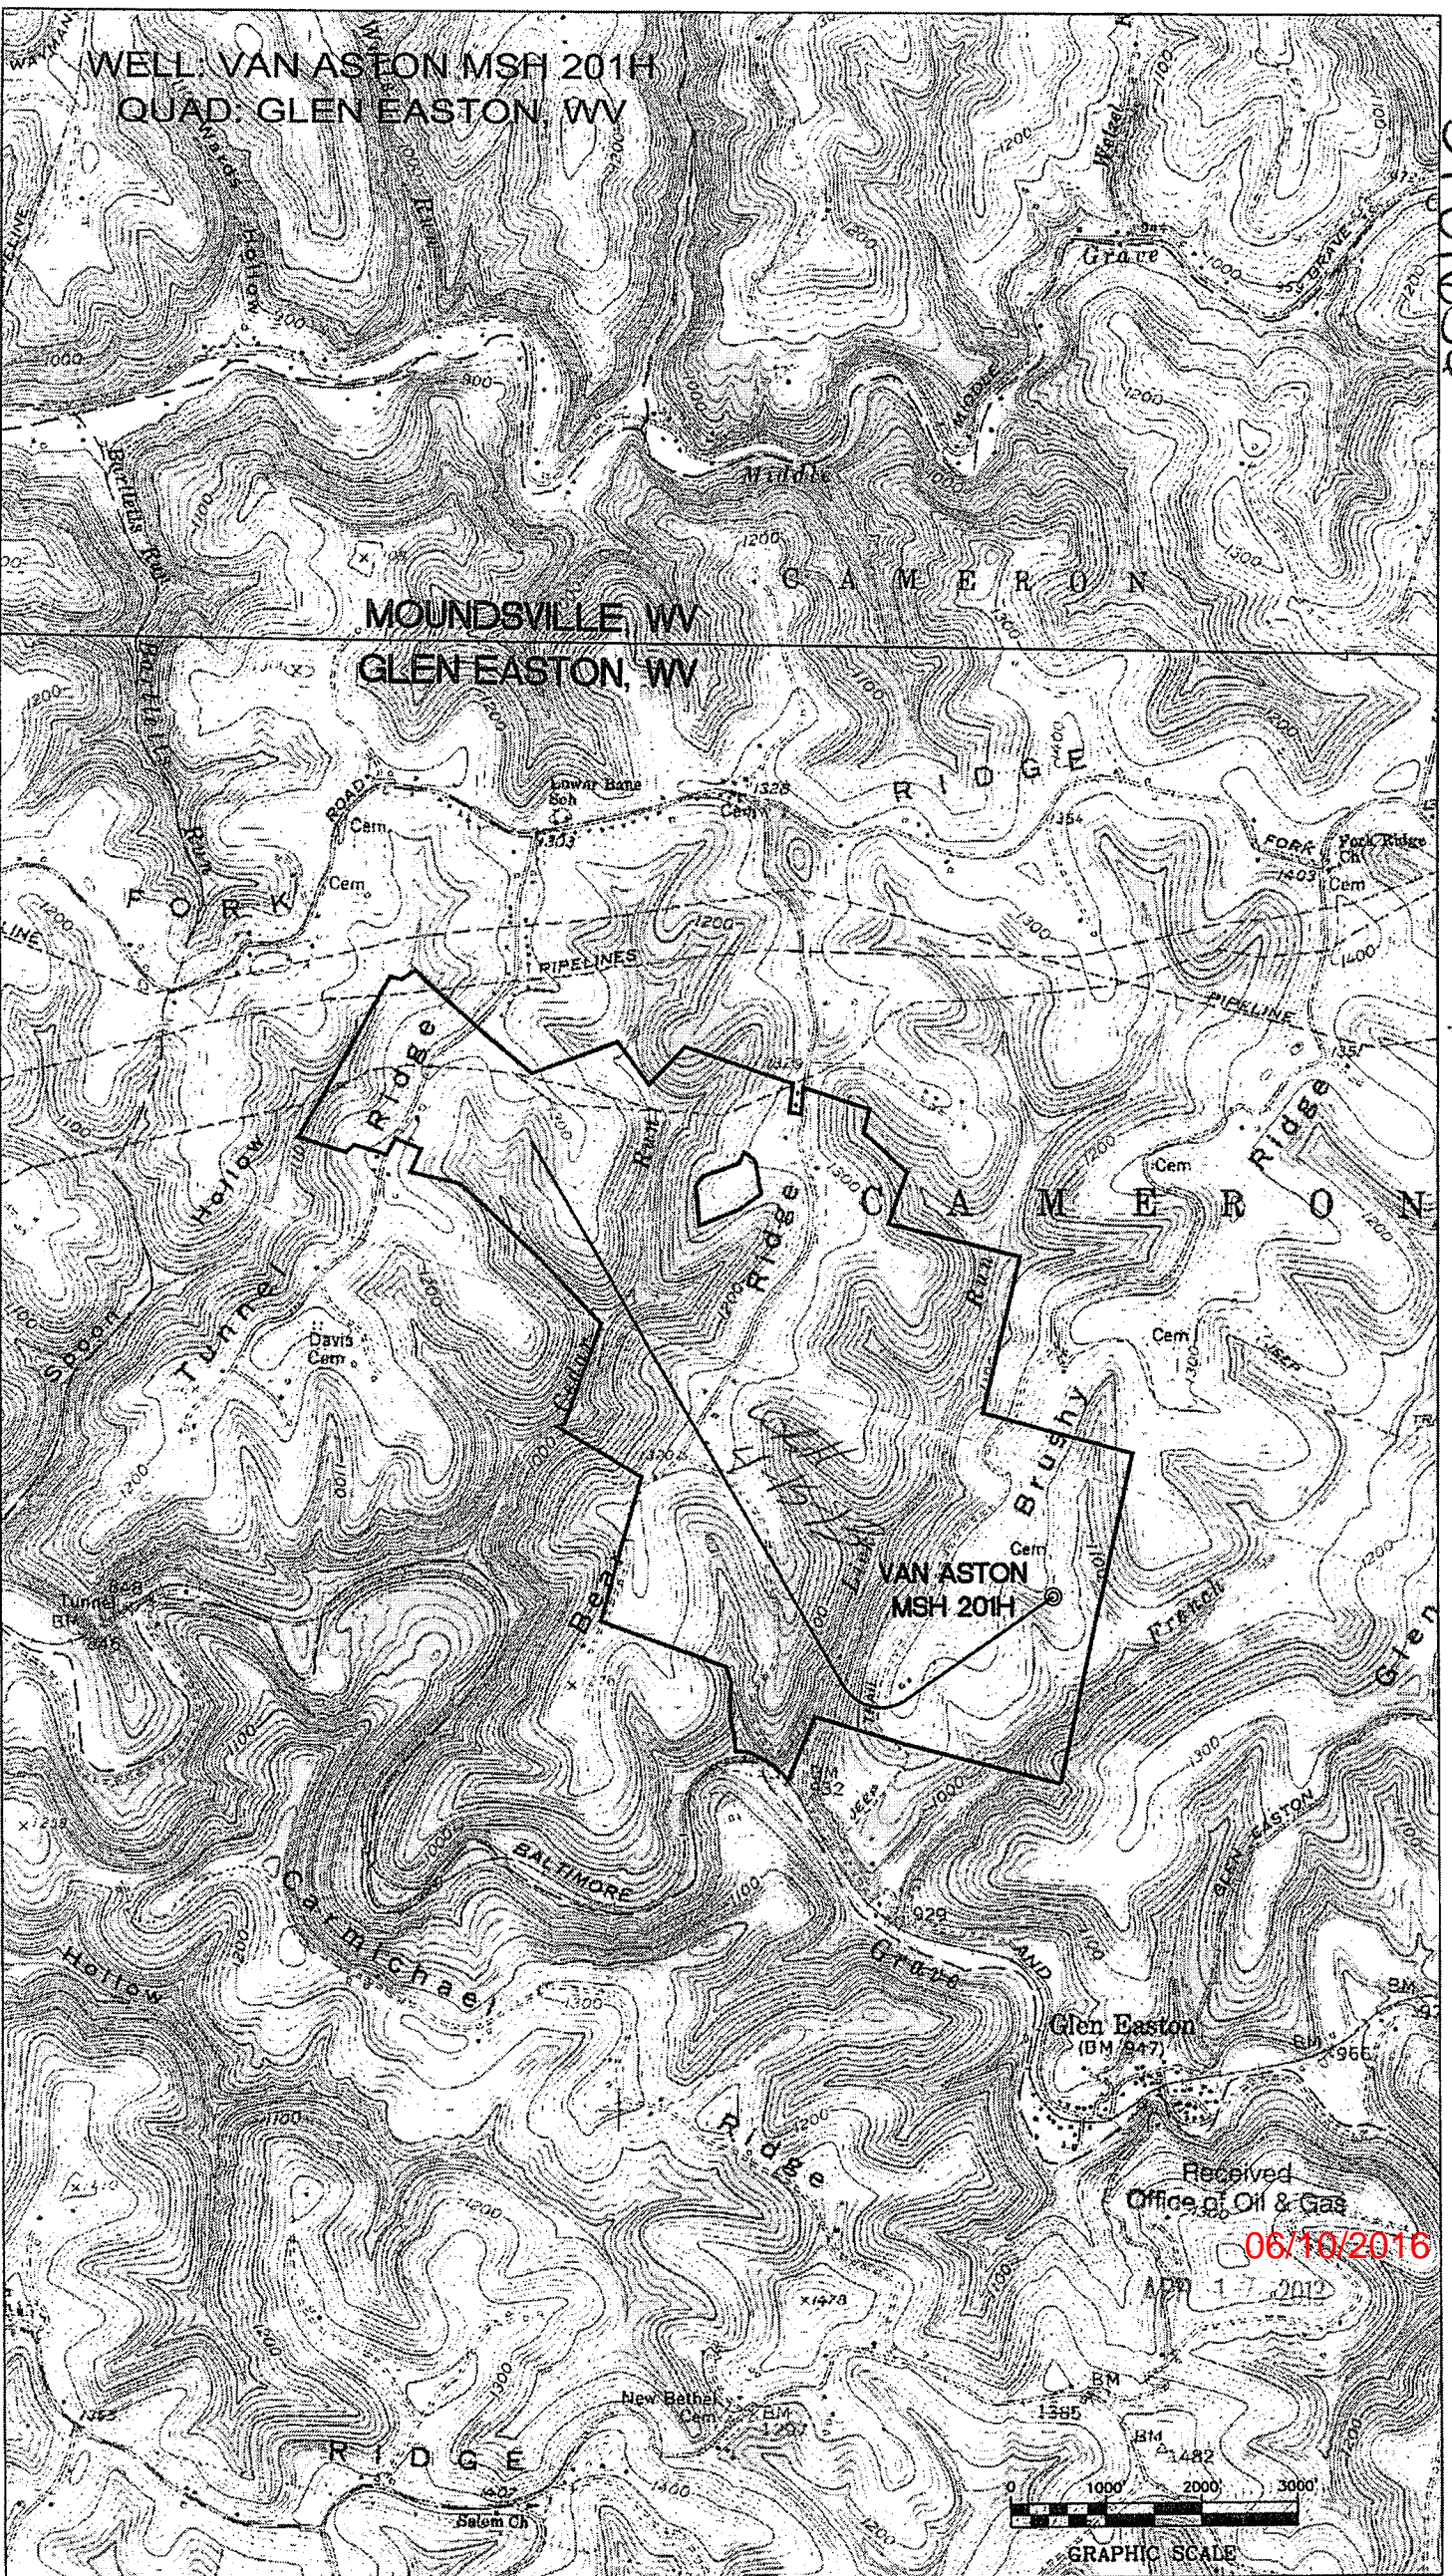

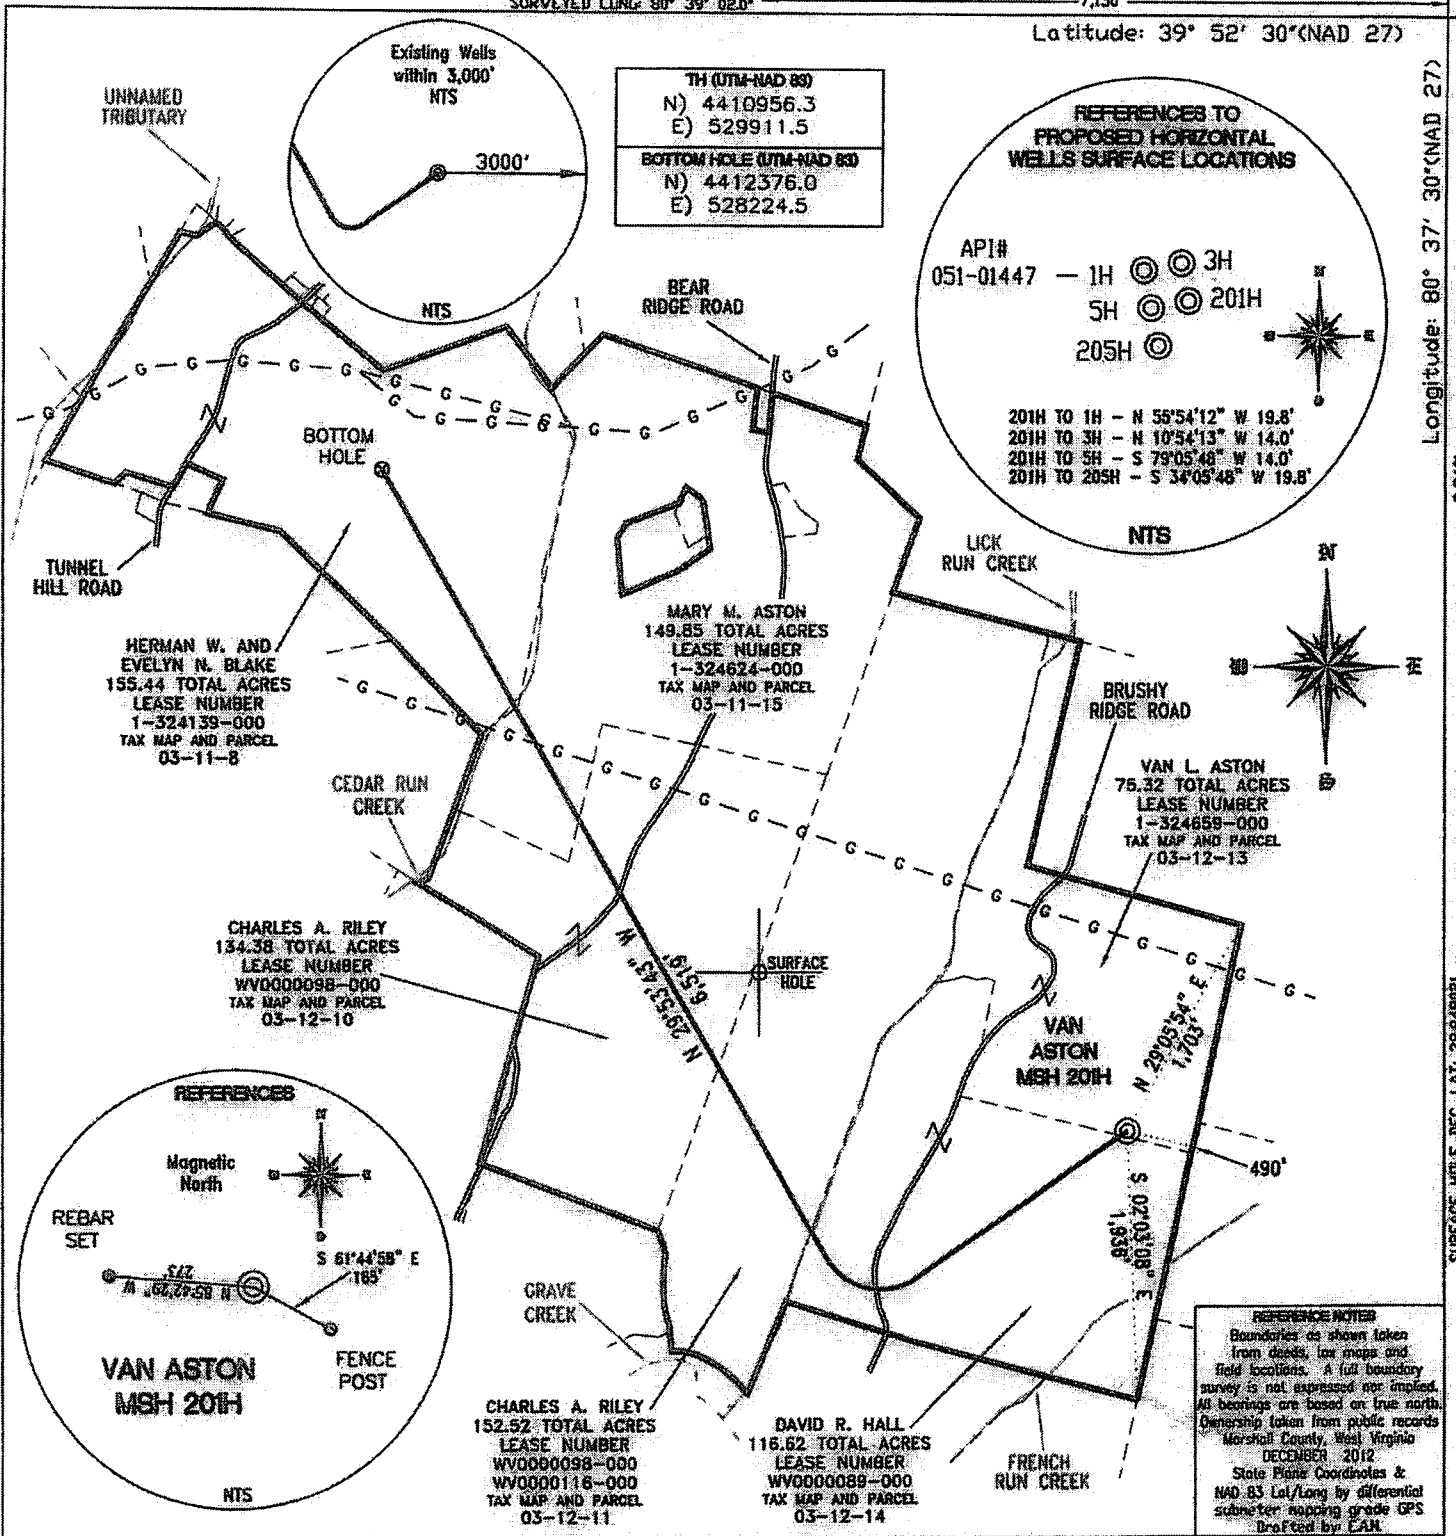


FILE #: CHE 032
 DRAWING #: 2163
 SCALE: 1" = 1400'
 MINIMUM DEGREE OF ACCURACY: 1/200
 PROVEN SOURCE SUBMETER MAPPING OF ELEVATION: GRADE GPS

I, THE UNDERSIGNED, HEREBY CERTIFY THAT THIS PLAT IS CORRECT TO THE BEST OF MY KNOWLEDGE AND BELIEF AND SHOWS ALL THE INFORMATION REQUIRED BY LAW AND THE REGULATIONS ISSUED AND PRESCRIBED BY THE DEPARTMENT OF ENVIRONMENTAL PROTECTION.

Signed:

L.L.S. #2124: Ernest J. Benchek III

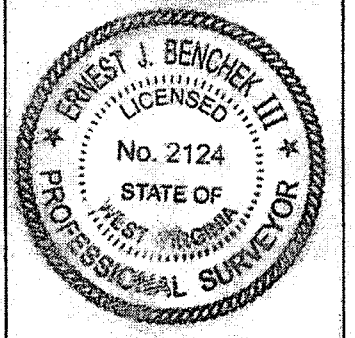

(+) DENOTES LOCATION OF WELL ON UNITED STATES TOPOGRAPHIC MAPS WVDEP

OFFICE OF OIL & GAS
 601 57TH STREET
 CHARLESTON, WV 25304

Well Type: Oil Waste Diposal Production Deep
 Gas Liquid Injection Storage Shallow

WATERSHED: UPPER OHIO SOUTH ELEVATION: 1,152'

COUNTY/DISTRICT: MARSHALL / CAMERON QUADRANGLE: GLEN EASTON, WV.

SURFACE OWNER: VAN L. ASTON ACREAGE: 75.32 +/-

OIL & GAS ROYALTY OWNER: VAN L. ASTON ACREAGE: 784.13 +/-

LEASE NUMBERS:

DRILL CONVERT DRILL DEEPER REDRILL FRACTURE OR STIMULATE
 PLUG OFF FORMATION PERFORATE NEW FORMATION PLUG & ABANDON
 CLEAN OUT & REPLUG OTHER CHANGE (SPECIFY):

TARGET FORMATION: MARCELLUS ESTIMATED DEPTH: TVD: 6,572' TMD: 13,889'

WELL OPERATOR: CHESAPEAKE APPALACHIA, LLC. DESIGNATED AGENT: ERIC GILLESPIE

ADDRESS: PO BOX 18496 ADDRESS: PO BOX 6070

CITY: OKLAHOMA CITY STATE: OK ZIP CODE: 73154-0496 CITY: CHARLESTON STATE: WV ZIP CODE: 25301

DATE: MARCH 19, 2013

OPERATOR'S WELL #: VAN ASTON MSH 201H

API WELL #: 47 51 01636

STATE COUNTY PERMIT CANCELLED H6A

06/10/2016