
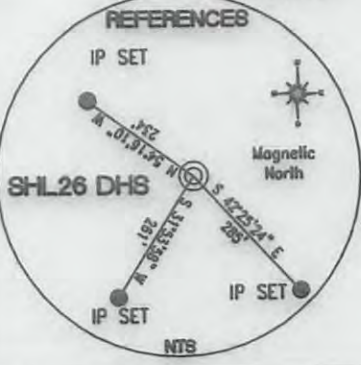
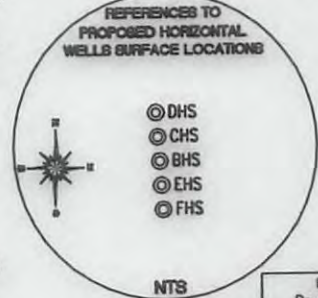
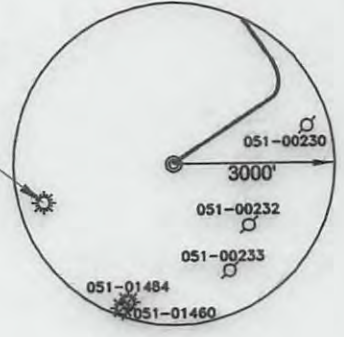


| SURFACE HOLE LOCATION | LANDING POINT LOCATION | BOTTOM HOLE LOCATION |
|-----------------------|------------------------|----------------------|
| UTM 17-NAD 83 | UTM 17-NAD 83 | UTM 17-NAD 83 |
| N) 4424891.6 | N) 4425439.2 | N) 4427462.7 |
| E) 538580.4 | E) 539063.2 | E) 537595.2 |
| NAD 27, WV NORTH | NAD 27, WV NORTH | NAD 27, WV NORTH |
| N) 538304.30 | N) 540074.81 | N) 546795.66 |
| E) 1706171.20 | E) 1707785.62 | E) 1703079.63 |

| PROPERTY OWNER | ACRES | LEASE NUMBER | PARCEL ID |
|--------------------------------------|-------|--------------|------------|
| A. N/F RICHARD, D & MARIROBIN RIGGLE | .688 | 4 | 12-12-7.7 |
| B. N/F RUSSELL LEE & BARBARA BENNETT | 3.09 | 1 | 12-12-7.8 |
| C. N/F DENNIS SCOTT | .500 | 2 | 12-12-7.9 |
| D. N/F THOMAS W. BLAKE | 1.56 | 7 | 12-13-20.1 |
| E. N/F RICHARD E. & KATHRYN L. ROHM | 1.01 | 8 | 12-13-20.2 |

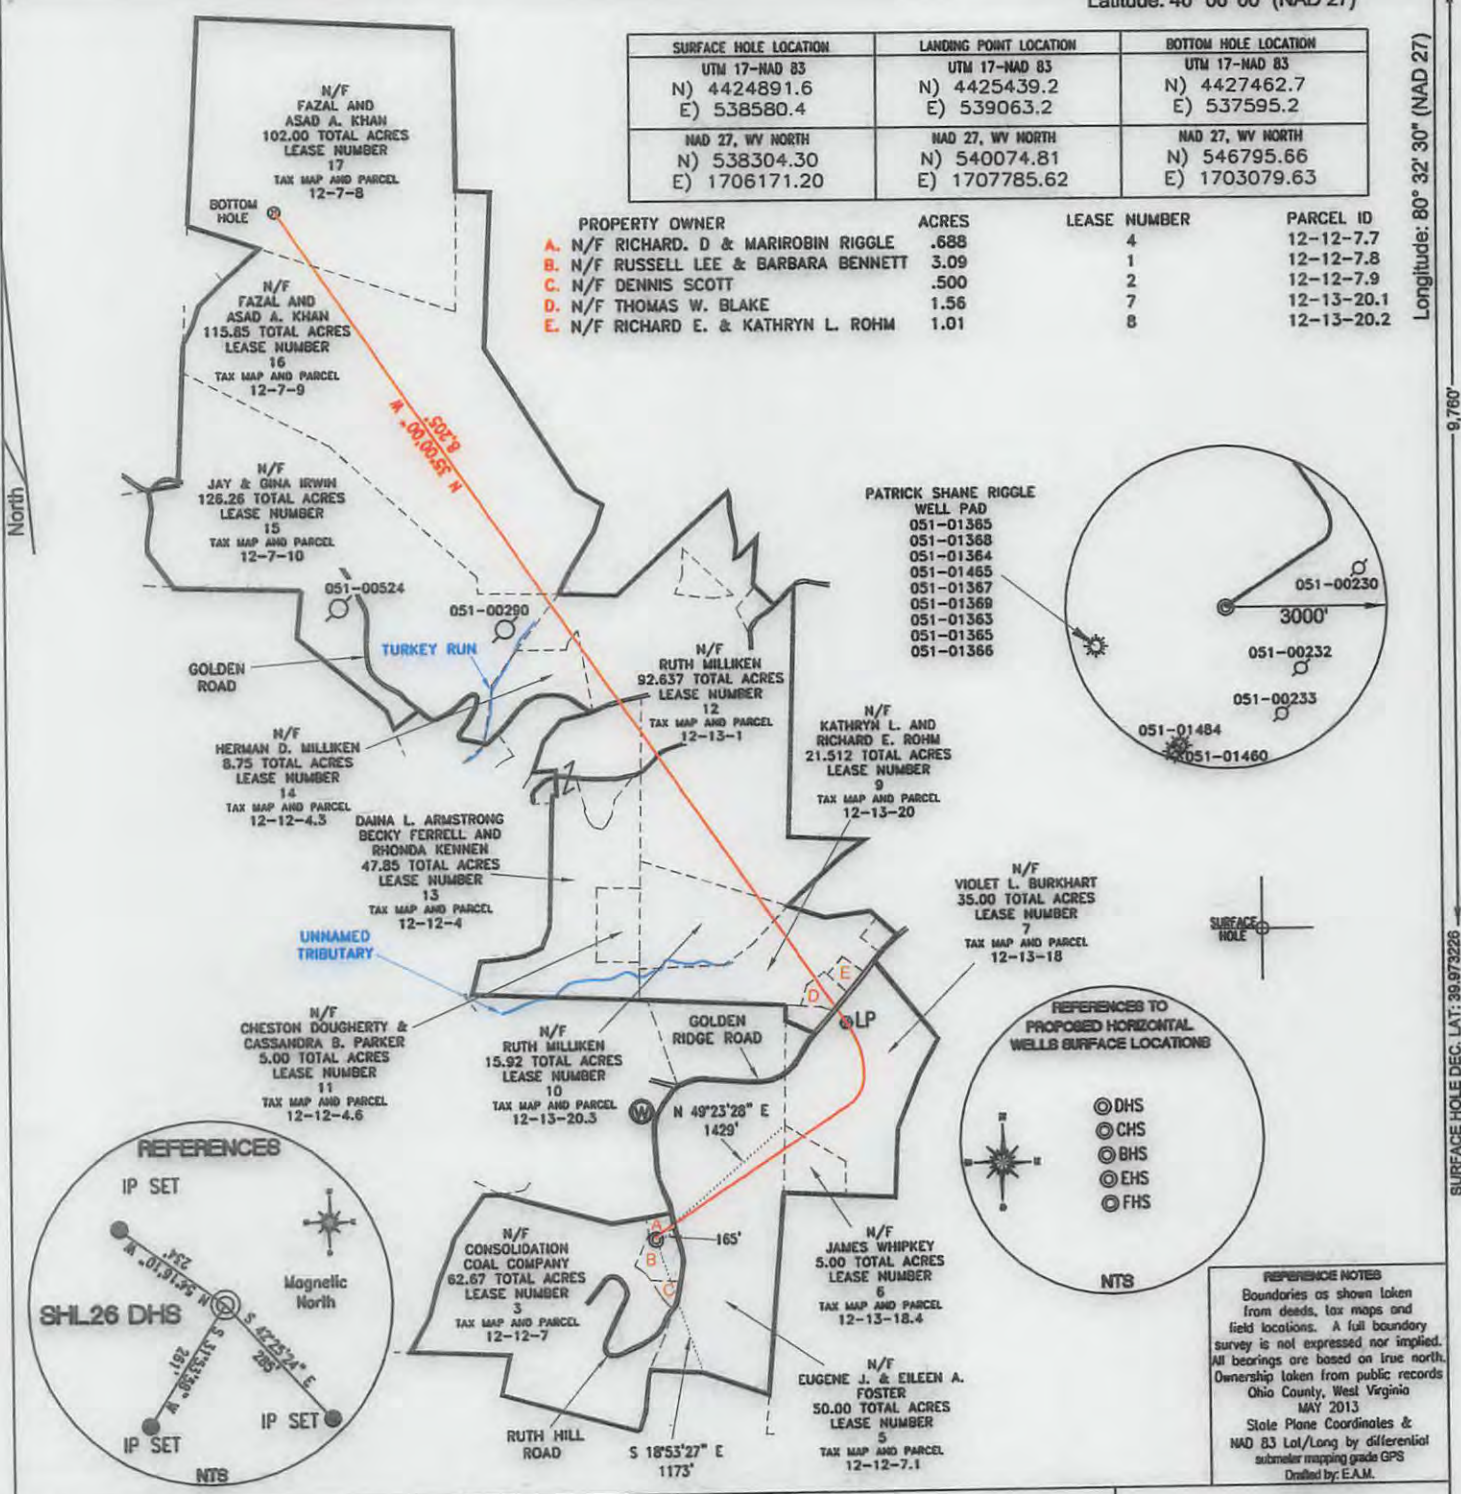


REFERENCE NOTES
 Boundaries as shown taken from deeds, tax maps and field locations. A full boundary survey is not expressed nor implied. All bearings are based on true north. Ownership taken from public records Ohio County, West Virginia MAY 2013
 State Plane Coordinates & NAD 83 Lat/Long by differential submeter mapping grade GPS
 Drafted by: E.A.M.

FILE #: NOB 002
 DRAWING #: 2217
 SCALE: PLAT - 1" = 1600'
 TICK MARK - 1" = 2000'
 MINIMUM DEGREE OF ACCURACY: 1/200
 PROVEN SOURCE OF ELEVATION: SUBMETER MAPPING GRADE GPS

I, THE UNDERSIGNED, HEREBY CERTIFY THAT THIS PLAT IS CORRECT TO THE BEST OF MY KNOWLEDGE AND BELIEF AND SHOWS ALL THE INFORMATION REQUIRED BY LAW AND THE REGULATIONS ISSUED AND PRESCRIBED BY THE DEPARTMENT OF ENVIRONMENTAL PROTECTION.

Signed: [Signature]
 L.L.S. #2124 : Ernest J. Benchek III

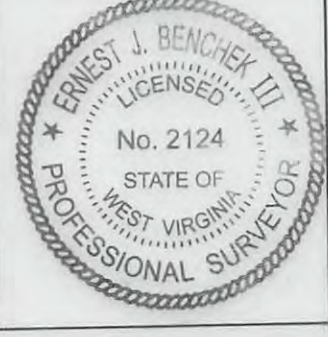

(+) DENOTES LOCATION OF WELL ON UNITED STATES TOPOGRAPHIC MAPS WVDEP
 OFFICE OF OIL & GAS
 601 57TH STREET
 CHARLESTON, WV 25304

DATE: JUNE 10, 2013
 OPERATOR'S WELL #: SHL26 DHS
 API WELL #: 47 STATE 51 COUNTY H6A PERMIT 01661

Well Type: Oil Waste Diposal Production Deep
 Gas Liquid Injection Storage Shallow

WATERSHED: WHEELING CREEK ELEVATION: 1,320'
 COUNTY/DISTRICT: MARSHALL / SANDHILL QUADRANGLE: MAJORSVILLE WV-PA

SURFACE OWNER: RUSSELL LEE AND BARBARA ANN BENNETT ACREAGE: 3.09 +/-
 OIL & GAS ROYALTY OWNER: RUSSELL LEE AND BARBARA ANN BENNETT ACREAGE: 695.298 +/-
 LEASE NUMBERS: _____


DRILL CONVERT DRILL DEEPER REDRILL FRACTURE OR STIMULATE
 PLUG OFF FORMATION PERFORATE NEW FORMATION PLUG & ABANDON
 CLEAN OUT & REPLUG OTHER CHANGE (SPECIFY): _____

TARGET FORMATION: MARCELLUS ESTIMATED DEPTH: TVD: 6,698' TMD: 16,052'
 WELL OPERATOR: NOBLE ENERGY, INC. DESIGNATED AGENT: STEVEN M. GREEN
 ADDRESS: 333 TECHNOLOGY DRIVE SUITE 116 ADDRESS: 500 VIRGINIA STREET EAST
 CITY: CANONSBURG STATE: PA ZIP CODE: 15317 CITY: CHARLESTON STATE: WV ZIP CODE: 25301

08/23/2013

plat spotted ✓

51-0161

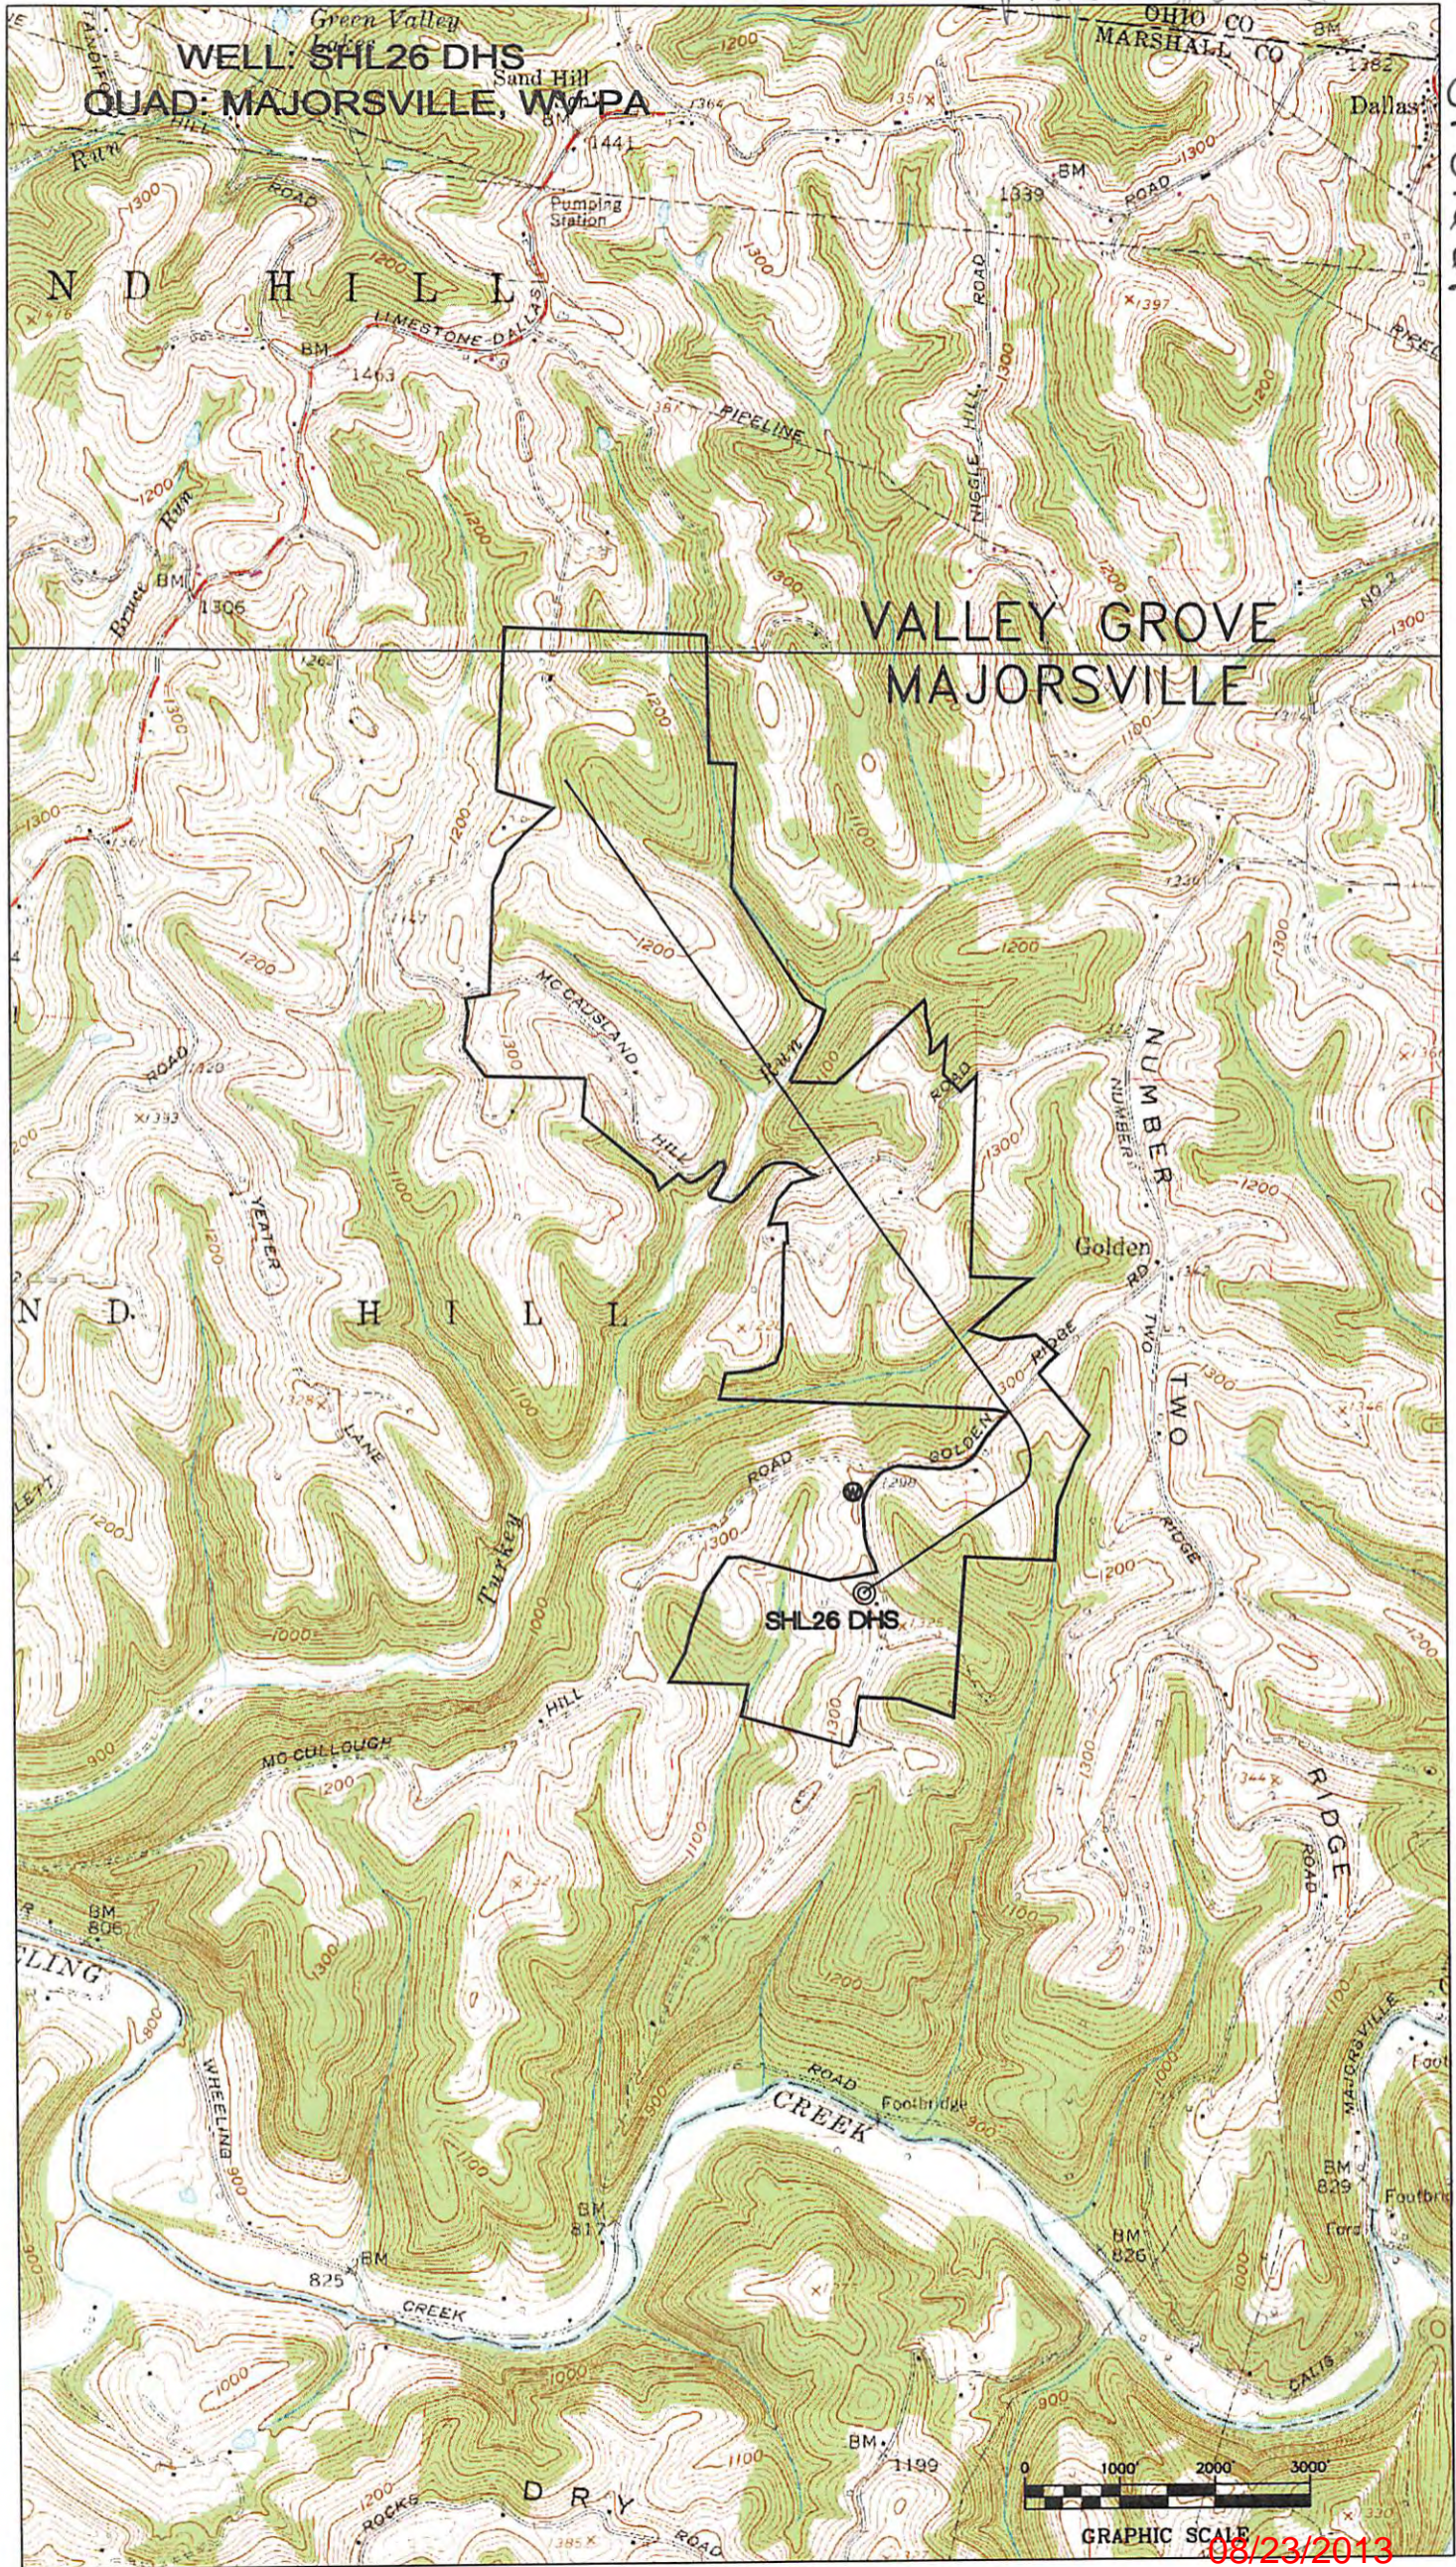

GRAPHIC SCALE 0 1000 2000 3000

08/23/2013