


SURFACE HOLE LOCATION	LANDING POINT LOCATION	BOTTOM HOLE LOCATION
UTM 17-NAD 83 N) 4419301.41 E) 541045.55	UTM 17-NAD 83 N) 4419479.79 E) 541016.31	UTM 17-NAD 83 N) 4421322.52 E) 539679.49
NAD 27, WV NORTH N) 519824.48 E) 1713953.88	NAD 27, WV NORTH N) 520411.45 E) 1713867.68	NAD 27, WV NORTH N) 526531.86 E) 1709582.12

REFERENCE NOTES
 Boundaries as shown taken from deeds, tax maps and field locations. A full boundary survey is not expressed nor implied. All bearings are based on true north. Ownership taken from public records Ohio County, West Virginia MARCH 2013
 State Plane Coordinates & NAD 83 Lat/Long by differential submeter mapping grade GPS
 Drafted by: E.A.M.

FILE #: NOB 001
 DRAWING #: 2186
 SCALE: PLAT - 1"=1600'
 TICK MARK - 1"=2000'
 MINIMUM DEGREE OF ACCURACY: 1/200
 PROVEN SOURCE OF ELEVATION: SUBMETER MAPPING GRADE GPS

I, THE UNDERSIGNED, HEREBY CERTIFY THAT THIS PLAT IS CORRECT TO THE BEST OF MY KNOWLEDGE AND BELIEF AND SHOWS ALL THE INFORMATION REQUIRED BY LAW AND THE REGULATIONS ISSUED AND PRESCRIBED BY THE DEPARTMENT OF ENVIRONMENTAL PROTECTION.
 Signed:
 L.L.S. #2124 : Ernest J. Benchek III

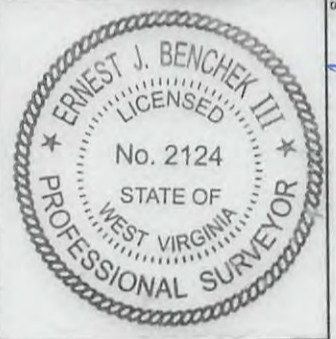


(+) DENOTES LOCATION OF WELL ON UNITED STATES TOPOGRAPHIC MAPS
WVDEP
OFFICE OF OIL & GAS
 601 57TH STREET
 CHARLESTON, WV 25304
 Well Type: Oil Waste Diposal Production Deep
 Gas Liquid Injection Storage Shallow
 WATERSHED: Dunkard Fk. HUC 10
 COUNTY/DISTRICT: MARSHALL / WEBSTER
 SURFACE OWNER: TIM M. TURLEY AND TAMMY JENKINS
 OIL & GAS ROYALTY OWNER: TIM M. TURLEY AND TAMMY JENKINS
 LEASE NUMBERS:

DATE: JUNE 3, 2013
 OPERATOR'S WELL #: WEB22 CHS
 API WELL #: 47 51 01678
 STATE COUNTY PERMIT #6A
 ELEVATION: 1,325'
 QUADRANGLE: MAJORSVILLE WV-PA
 ACREAGE: 137.42 +/-
 ACREAGE: 841.65 +/-
 DRILL CONVERT DRILL DEEPER REDRILL FRACTURE OR STIMULATE
 PLUG OFF FORMATION PERFORATE NEW FORMATION PLUG & ABANDON
 CLEAN OUT & REPLUG OTHER CHANGE (SPECIFY):
 TARGET FORMATION: MARCELLUS
 WELL OPERATOR: NOBLE ENERGY, INC.
 ADDRESS: 333 TECHNOLOGY DRIVE SUITE 116
 CITY: CANONSBURG STATE: PA ZIP CODE: 15317
 ESTIMATED DEPTH: TVD: 6,913' TMD: 14,758'
 DESIGNATED AGENT: STEVEN M. GREEN
 ADDRESS: 500 VIRGINIA STREET EAST
 CITY: CHARLESTON STATE: WV ZIP CODE: 25301

02/07/2014

51-0001678

WELL: WEB22 CHS
QUAD: MAJORSVILLE, WV-PA

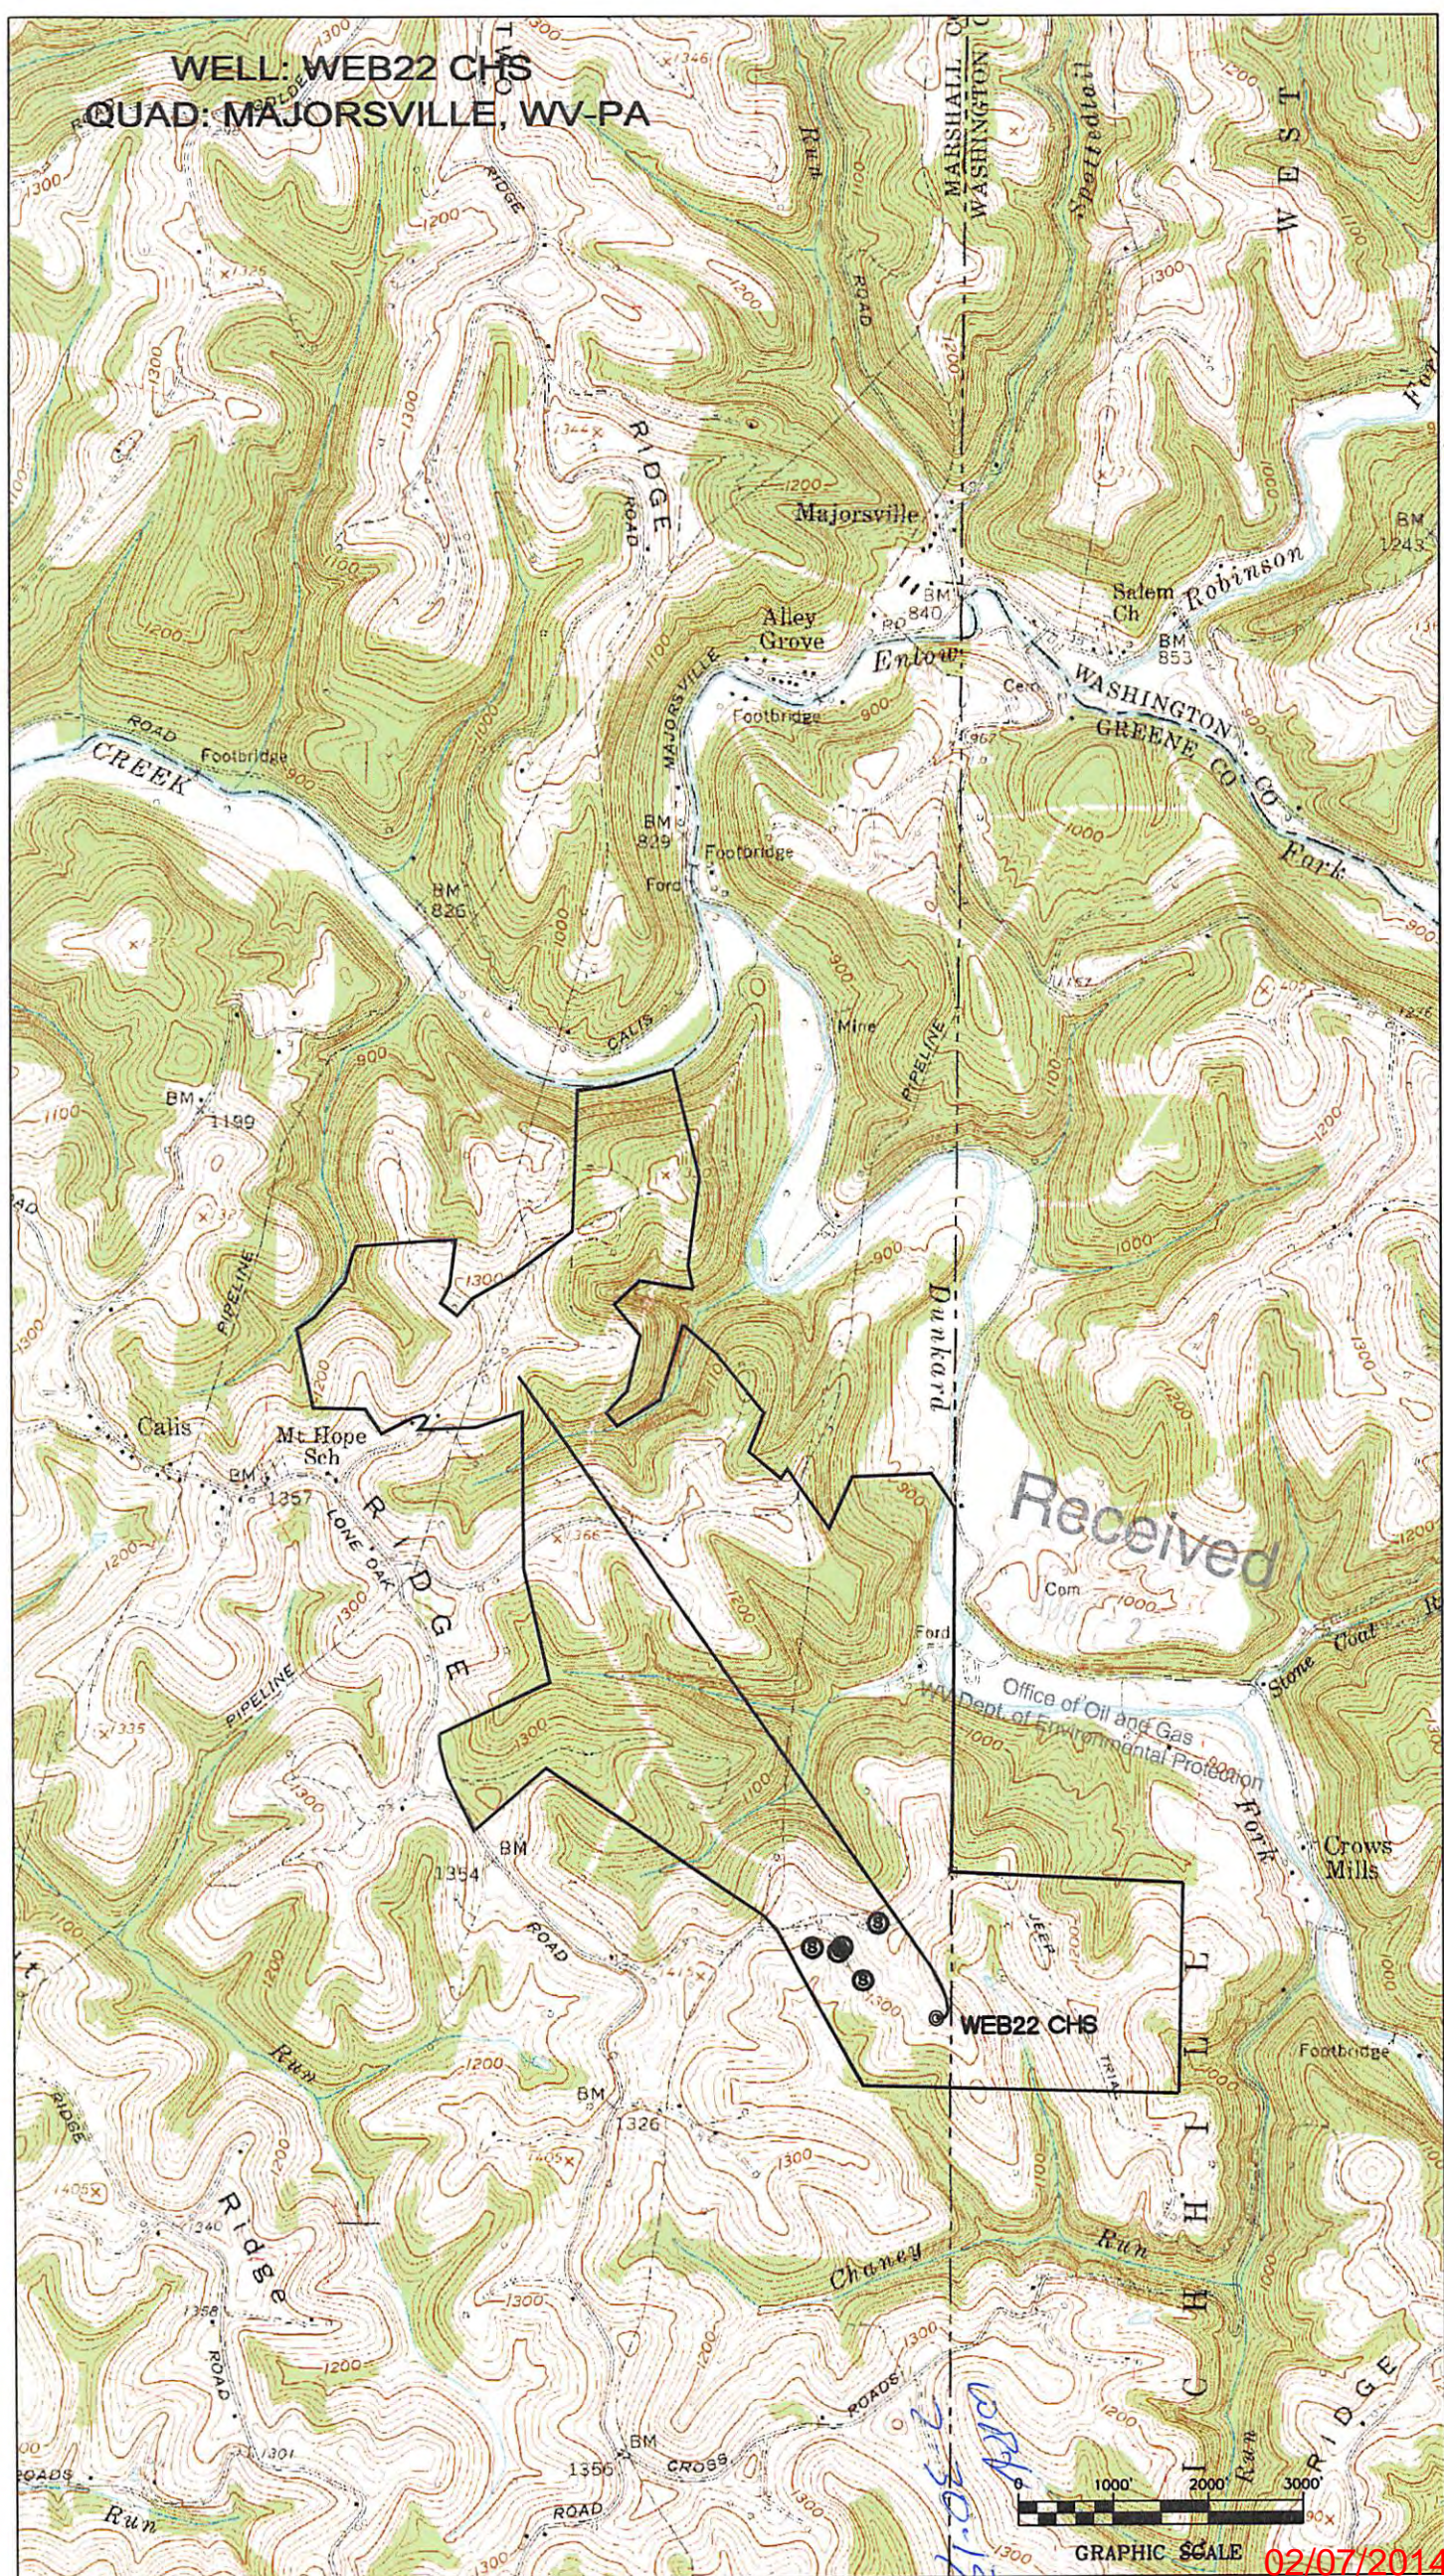

Received

WEB22 CHS



02/07/2014