



west virginia department of environmental protection

Office of Oil and Gas
601 57th Street SE
Charleston, WV 25304
(304) 926-0450
(304) 926-0452 fax

Earl Ray Tomblin, Governor
Randy C. Huffman, Cabinet Secretary
www.dep.wv.gov

May 02, 2016

FINAL INSPECTION REPORT

Well Permit Cancelled

GASTAR EXPLORATION USA, INC.,

The FINAL INSPECTION REPORT for the CANCELLED permit, API Well Number: 47-5101696, issued to GASTAR EXPLORATION USA, INC., and listed below has been received in this office. The permit has been cancelled as of 4/27/2016.


James Martin
Chief

Operator: GASTAR EXPLORATION USA, INC.
Operator's Well No: BLAKE NO. 1H
Farm Name: BUNGARD, WILBERT H. , ET AL
API Well Number: 47-5101696
Date Issued: 01/16/2014

Date Cancelled: 04/27/2016

Promoting a healthy environment.

05/06/2016

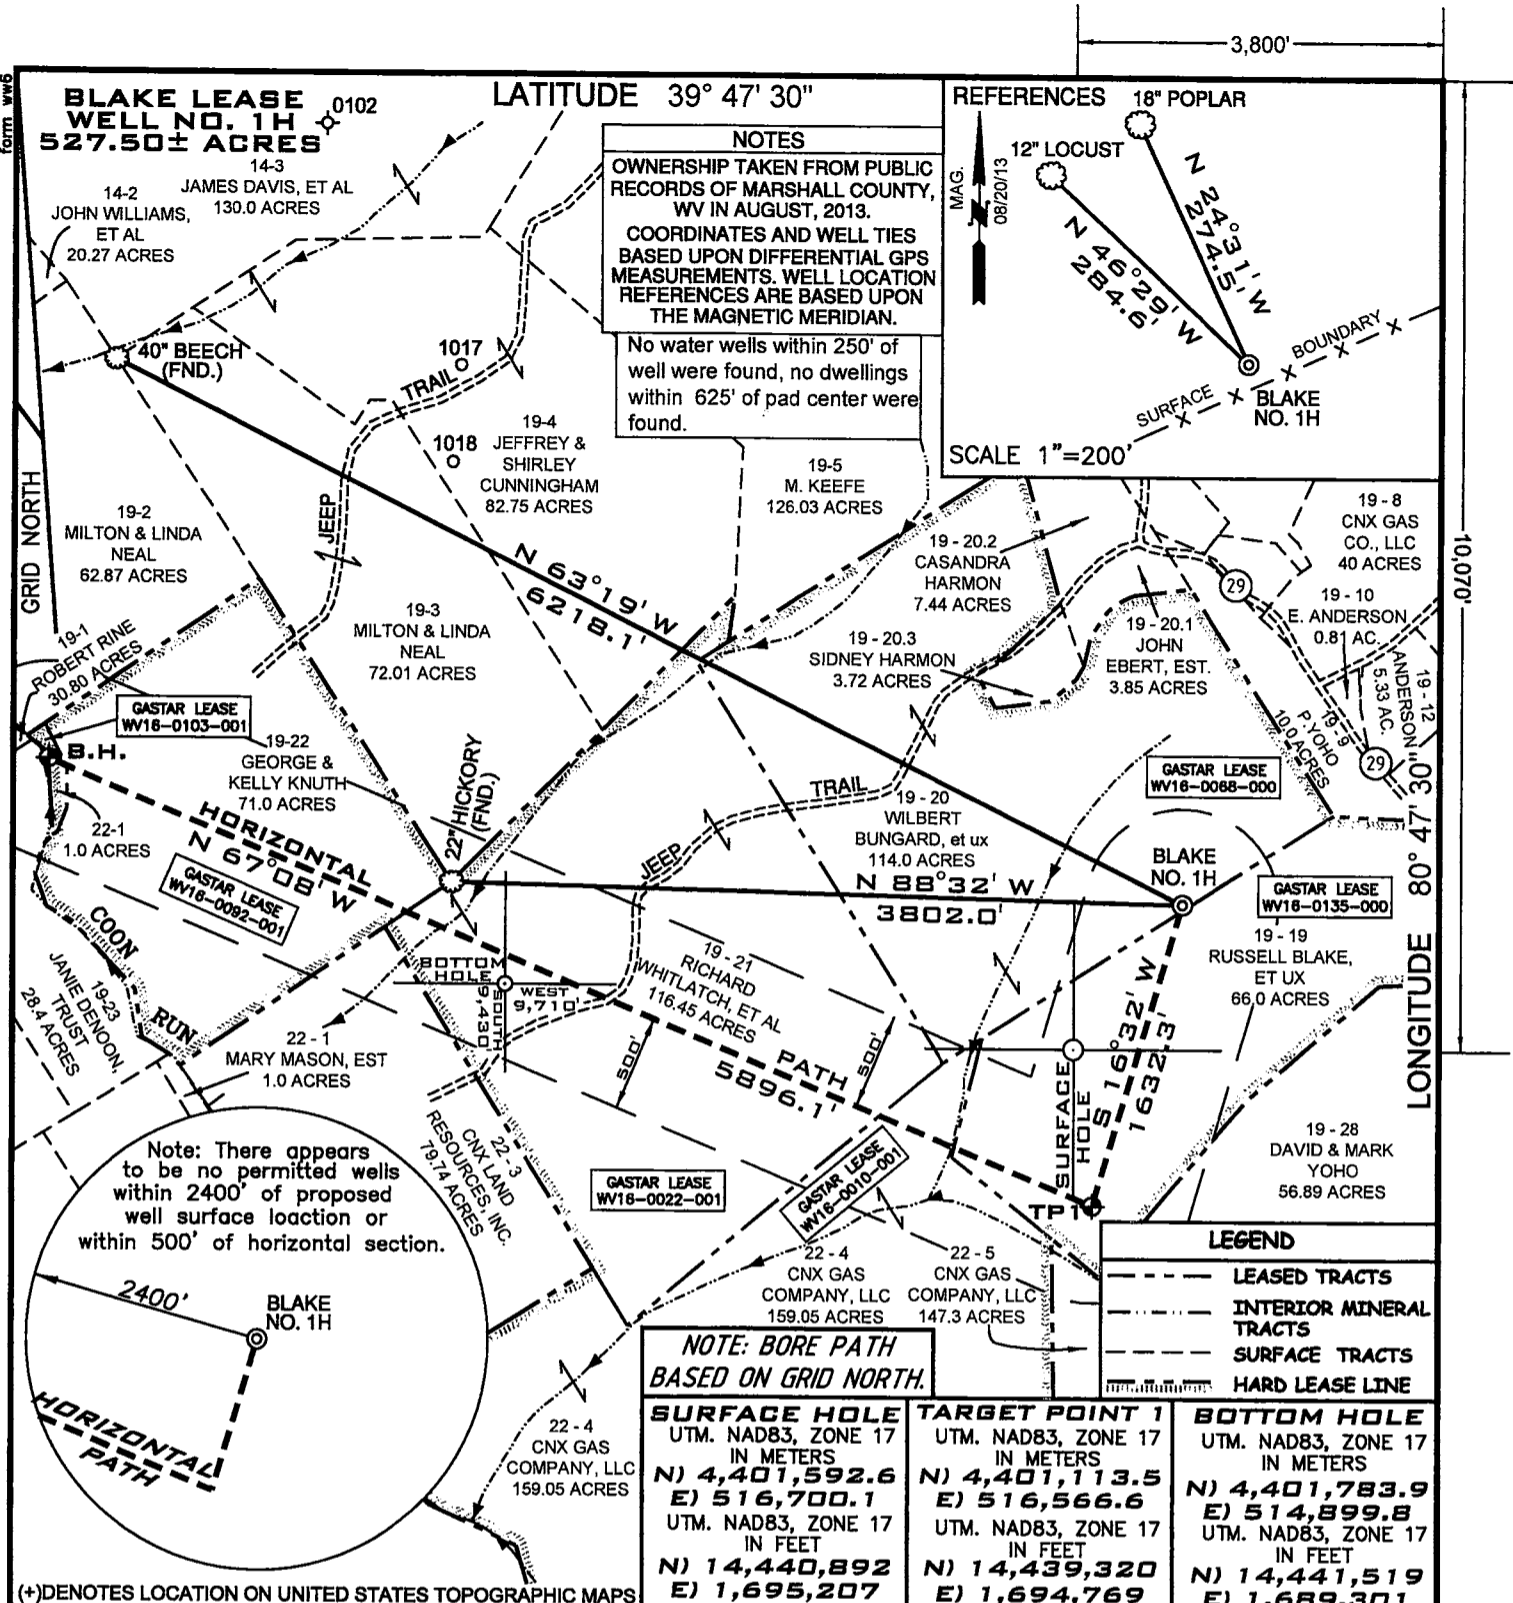

FILE NUMBER W0120321 (WB1-70)

DRAWING NUMBER BLAKE_WP_1H


SCALE 1" = 1000'

MINIMUM DEGREE OF ACCURACY 1/200

PROVEN SOURCE OF ELEVATION SUBMETER MAPPING
GRADE GPS

I, THE UNDERSIGNED, HEREBY CERTIFY THAT THIS PLAT IS CORRECT TO THE BEST OF MY KNOWLEDGE AND BELIEF AND SHOWS ALL THE INFORMATION REQUIRED BY LAW AND THE REGULATIONS ISSUED AND PRESCRIBED BY THE DEPARTMENT OF ENVIRONMENTAL PROTECTION

P.S. Jonathan N. White

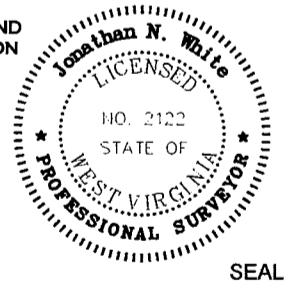

WVDEP
 OFFICE OF OIL & GAS
 601 57TH STREET
 CHARLESTON, WV 25304

DATE: AUGUST 23, 2013

OPERATORS WELL NO. BLAKE NO. 1H
 API WELL NO. 47-051-01696H6A
 STATE COUNTY PERMIT

WELL TYPE: OIL GAS LIQUID INJECTION WASTE DISPOSAL
 (IF "GAS") PRODUCTION STORAGE DEEP SHALLOW

LOCATION ELEVATION 1326' WATERSHED (HUC 10) FRENCH CREEK - OHIO RIVER (UNDEFINED)

DISTRICT FRANKLIN COUNTY MARSHALL

QUADRANGLE POWHATAN POINT 7.5' LEASE NUMBER WV16-0022-001, WV16-0092-001, WV16-0103-001, WV16-0135-000, WV16-0068-000, WV16-0010-001

SURFACE OWNER WIBERT H. BUNGARD, ET UX ACREAGE 114.0

OIL & GAS ROYALTY OWNER RUSSELL BLAKE, ET AL LEASE ACREAGE 527.50

PROPOSED WORK: DRILL CONVERT DRILL DEEPER REDRILL FRACTURE OR STIMULATE PLUG OFF OLD FORMATION
 PERFORATE NEW FORMATION OTHER PHYSICAL CHANGE (SPECIFY) _____

PLUG & ABANDON CLEAN OUT & REPLUG

TARGET FORMATION MARCELLUS ESTIMATED DEPTH 6506' + Horizontal Leg

WELL OPERATOR GASTAR EXPLORATION USA, INC. DESIGNATED AGENT MICHAEL McCOWN

ADDRESS 229 W MAIN STREET, SUITE 301 CLARKSBURG WV, 26301 ADDRESS 229 W MAIN STREET, SUITE 301 CLARKSBURG WV, 26301

05/06/2016

COUNTY NAME PERMIT