


Well is located on topo map 9,369 feet south of Latitude: 39° 52' 30"

Well is located on topo map 4,804 feet west of Longitude: 80° 37' 30"



WELL LOCATION	
UTM 17-NAD83	
N:4411090.41	
E:530616.47	
NAD83, WV NORTH	
N:493490.040	
E:1647845.816	
LAT/LON DATUM-WGS84	
LAT:39°50'57.413"	
LON:80°38'31.596"	

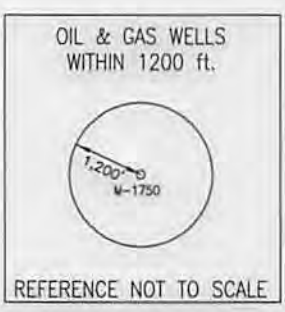

Blue Mountain Inc.
 11023 MASON DIXON HIGHWAY
 BURTON, WV 26562
 PHONE: (304) 682-6486

NOTE:
 It is not the purpose or intention of this plat to represent surveyed locations of the surface or mineral parcels depicted hereon. The location of the boundary lines, as shown, are based on record deed descriptions, field evidence found and/or tax map position, unless otherwise noted.

FILE #: M-1750
 DRAWING #: M-1750
 SCALE: 1" = 1000'
 MINIMUM DEGREE OF ACCURACY: 1/2500
 PROVEN SOURCE OF ELEVATION: U.S.G.S. MONUMENT THOMAS 1498.81'

I, THE UNDERSIGNED, HEREBY CERTIFY THAT THIS PLAT IS CORRECT TO THE BEST OF MY KNOWLEDGE AND BELIEF AND SHOWS ALL THE INFORMATION REQUIRED BY LAW AND THE REGULATIONS ISSUED AND PRESCRIBED BY THE DEPARTMENT OF ENVIRONMENTAL PROTECTION.
 Signed: [Signature]
 R.P.E.: _____ L.L.S.: P.S. No. 2000



(+) DENOTES LOCATION OF WELL ON UNITED STATES TOPOGRAPHIC MAPS WVDEP
 OFFICE OF OIL & GAS
 601 57TH STREET
 CHARLESTON, WV 25304




DATE: MARCH 19, 2014
 OPERATOR'S WELL #: M-1750
 API WELL #: 47 51 017478
 STATE COUNTY PERMIT

Well Type: Oil Waste Disposal Production Deep
 Gas Liquid Injection Storage Shallow

WATERSHED: MIDDLE GRAVE CREEK - GRAVE CREEK ELEVATION: 1046.48'
 COUNTY/DISTRICT: MARSHALL/CAMERON QUADRANGLE: GLEN EASTON, WV 7.5'
 SURFACE OWNER: VAN L. ASTON ACREAGE: 159.58±
 OIL & GAS ROYALTY OWNER: _____ ACREAGE: _____
 DRILL CONVERT DRILL DEEPER REDRILL FRACTURE OR STIMULATE
 PLUG OFF OLD FORMATION PERFORATE NEW FORMATION PLUG & ABANDON
 CLEAN OUT & REPLUG OTHER CHANGE (SPECIFY): _____

TARGET FORMATION: NONE ESTIMATED DEPTH: _____
 WELL OPERATOR CONSOLIDATION COAL COMPANY DESIGNATED AGENT ALEX O'NEILL
 Address 6126 ENERGY DRIVE Address 6126 ENERGY DRIVE
 City MOUNDSVILLE State WV Zip Code 26041 City MOUNDSVILLE State WV Zip Code 26041

04/04/2014

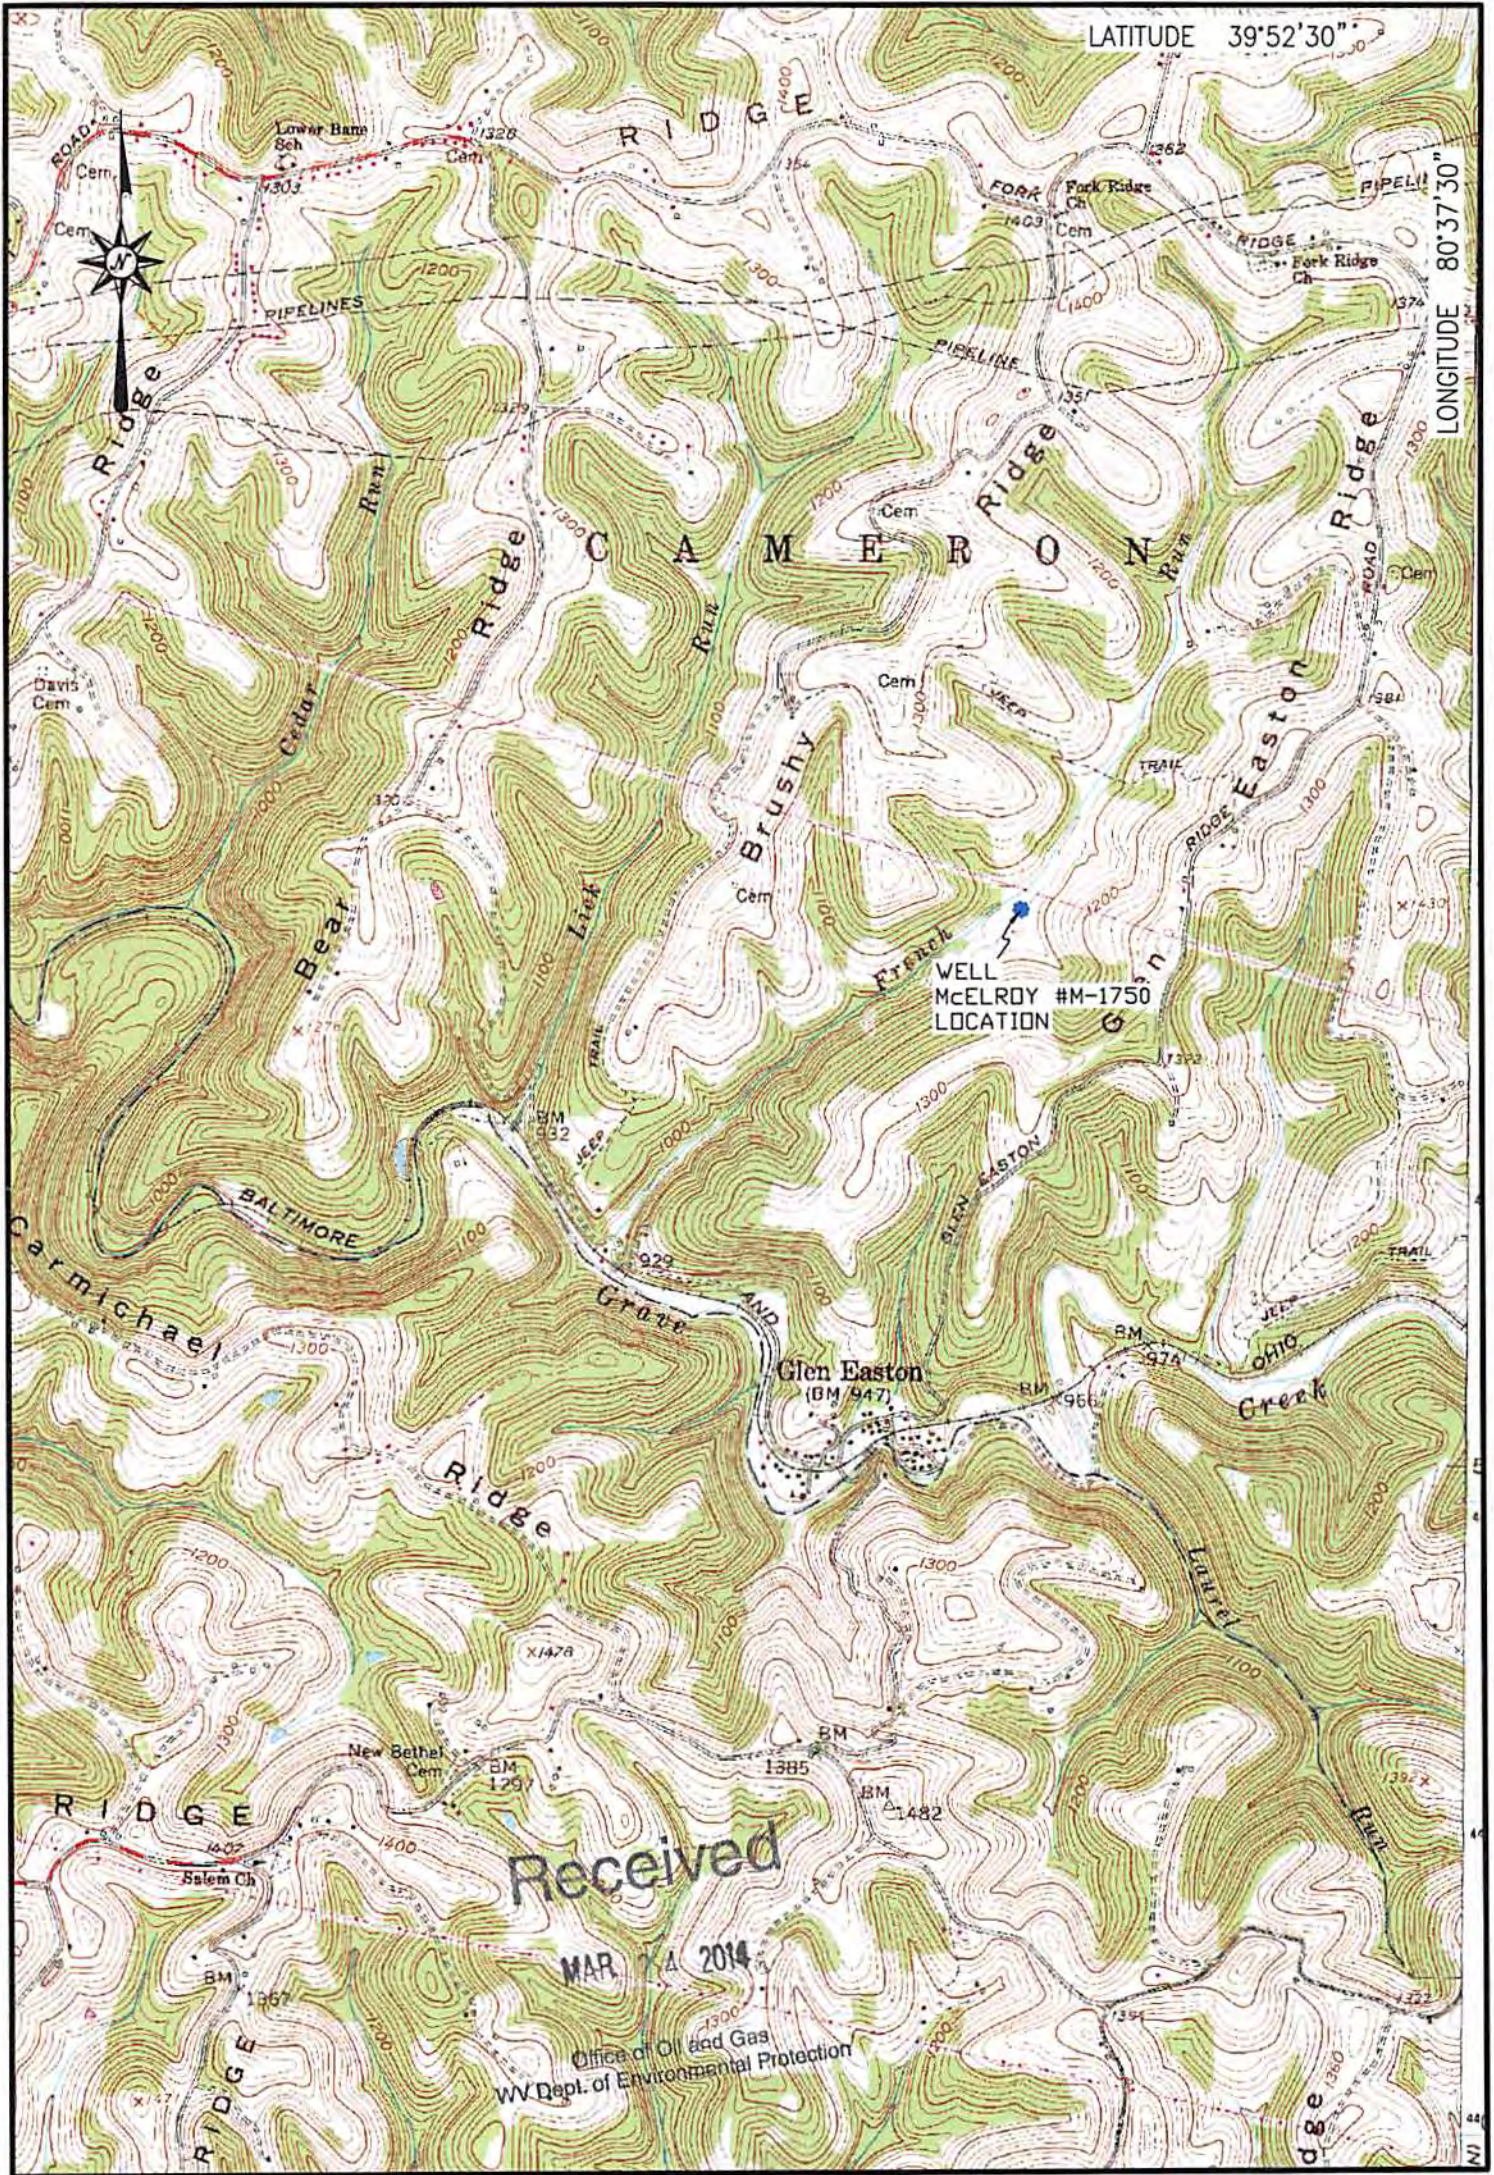

LATITUDE 39°52'30"

LONGITUDE 80°37'30"

Received

MAR 14 2014

Office of Oil and Gas
WV Dept. of Environmental Protection

LOCATION MAP
MARCH 19, 2014


Blue Mountain Inc.
 11023 MASON DIXON HIGHWAY
 BURTON, WV 26562
 PHONE: (304) 662-6486

McELROY WELL # M-1750
 CAMERON QUADRANGLE
 WEST VIRGINIA

SCALE 1" = 2000'

0' 2000' 4000' 6000'

04/04/2014

