


Well is located on topo map 2,260 feet south of Latitude: 39° 55' 00"

SEE PAGE 2 FOR SURFACE OWNERS AND LESSORS

LINE	BEARING	DISTANCE
R1	N 87°55'28" W	252.01'
R2	S 81°51'25" W	241.06'
R3	S 67°08'57" E	202.06'
R4	N 60°07'21" E	1831.34'
R5	S 58°01'05" E	1702.37'
R6	S 37°56'24" E	2372.28'

Well is located on topo map 11,434 feet west of Longitude: 80° 37' 30"

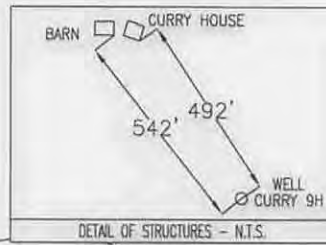


SURFACE HOLE LOCATION (SHL)
 UTM 17-NAD83(M)
 N:4417810.580
 E:528530.237
 NAD83, WV NORTH
 N:515656.671
 E:1641368.558

APPROX. LANDING POINT
 UTM 17-NAD83(M)
 N:4417526.14
 E:528480.90
 NAD83, WV NORTH
 N:514725.999
 E:1641191.066

BOTTOM HOLE LOCATION (BHL)
 UTM 17-NAD83(M)
 N:4415429.33
 E:530152.33
 NAD83, WV NORTH
 N:507753.617
 E:1646560.787

LEGEND

- ⊕ - TOPO MAP POINT
- ☼ - WELL
- - ALL ARE POINTS UNLESS OTHERWISE NOTED.
- - MINERAL TRACT BOUNDARY
- - - - - PARCEL LINES
- - - - - WELL REFERENCE
- - - - - PROPOSED HORIZONTAL WELL
- - - - - ROAD
- - - - - STREAM CENTER LINE
- (A) - LESSORS
- (1) - SURFACE OWNERS
- - LOCATE & AVOID
- GAS WELLS**
- - EXISTING WELLS
- ⊙ - PLUGGED WELLS

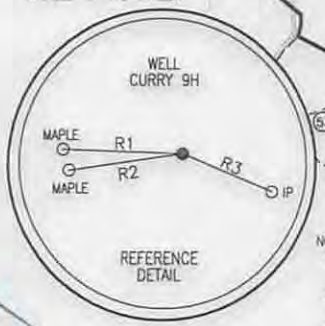

- NOTES**
1. There are no water wells or developed springs within 250' of proposed well.
 2. Proposed well is greater than 100' from perennial stream, wetland, pond, reservoir or lake.
 3. There are no native trout streams within 300' of proposed well.
 4. Proposed well is greater than 1000' from surface groundwater intake or public water supply.
 5. It is not the purpose or intention of this plat to represent surveyed locations of the surface or mineral parcels depicted herein. The location of the boundary lines, as shown, are based on record deed descriptions, field evidence found and/or tax map position, unless otherwise noted.

Blue Mountain Inc.
 11023 MASON DIXON HIGHWAY
 BURTON, WV 26562
 PHONE: (304) 662-6486

FILE #: CURRY 9H
 DRAWING #: CURRY 9H
 SCALE: 1" = 2000'
 MINIMUM DEGREE OF ACCURACY: 1/2500
 PROVEN SOURCE OF ELEVATION: U.S.G.S. MONUMENT THOMAS 1498.81'

I, THE UNDERSIGNED, HEREBY CERTIFY THAT THIS PLAT IS CORRECT TO THE BEST OF MY KNOWLEDGE AND BELIEF AND SHOWS ALL THE INFORMATION REQUIRED BY LAW AND THE REGULATIONS ISSUED AND PRESCRIBED BY THE DEPARTMENT OF ENVIRONMENTAL PROTECTION.

Signed: *George D. Six*
 R.P.E.: _____ L.L.S.: P.S. No. 2000

GEORGE D. SIX
 LICENSED
 No. 2000
 STATE OF
 WEST VIRGINIA
 PROFESSIONAL SURVEYOR

PLACE SEAL HERE

(+) DENOTES LOCATION OF WELL ON UNITED STATES TOPOGRAPHIC MAPS WVDEP
 OFFICE OF OIL & GAS
 601 57TH STREET
 CHARLESTON, WV 25304



DATE: DECEMBER 18, 2014
 OPERATOR'S WELL #: CURRY 9H
 API WELL #: 47 51
 STATE COUNTY PERMIT

Well Type: Oil Waste Disposal Production Deep
 Gas Liquid Injection Storage Shallow

WATERSHED: MIDDLE GRAVE CREEK-GRAVE CREEK ELEVATION: 1317.13'
 COUNTY/DISTRICT: MARSHALL / WASHINGTON QUADRANGLE: MOUNDSVILLE, WV 7.5'
 SURFACE OWNER: JAMES E. CURRY ACREAGE: 45.01±
 OIL & GAS ROYALTY OWNER: JAMES E. CURRY ACREAGE: 597.049±

DRILL CONVERT DRILL DEEPER REDRILL FRACTURE OR STIMULATE
 PLUG OFF OLD FORMATION PERFORATE NEW FORMATION PLUG & ABANDON
 CLEAN OUT & REPLUG OTHER CHANGE (SPECIFY): _____

TARGET FORMATION: MARCELLUS ESTIMATED DEPTH: TVD: 6,556'± TMD: 15,979'±
 WELL OPERATOR CHEVRON APPALACHIA, LLC DESIGNATED AGENT KENNETH E. TAWNEY
 Address 800 MOUNTAIN VIEW DRIVE Address 500 LEE STREET, EAST SUITE 1600
 City SMITHFIELD State PA Zip Code 15478 City CHARLESTON State WV Zip Code 25301-3202

01/16/2015

CURRY

9H

PAGE 2 OF 2

	LESSOR	DIST-TM/PAR
A	JAMES E. CURRY	14-10/15
B	JOSEPH M. & TAMARA L. CROW	14-10/17
C	RAYMOND E. & CAROLYN S. FRANKLIN	14-11/9
D	VERNON, JR. & JUDITH E. KNOX	15-15/1
	VIOLA S. & HUGH N. BLACK	
E	RAY STOLLAR	15-16/1
F	DWAIN E. GLOVER	15-16/12
G	DWAIN E. GLOVER	15-16/11

SURFACE HOLE LOCATION (SHL)
UTM 17-NAD83(M) N:4417810.580 E:528530.237
NAD83, WV NORTH N:515656.671 E:1641368.558

APPROX. LANDING POINT
UTM 17-NAD83(M) N:4417526.14 E:528480.90
NAD83, WV NORTH N:514725.999 E:1641191.066

	SURFACE OWNER	DIST-TM/PAR
1	DENNIS BLAKE ET UX	14-10/10
2	DENNIS & MICHELLE S. BLAKE	14-10/11.3
3	JOHN J. II & JENNA E. HART	14-10/11
4	JAMES E. BLAKE	14-10/11.1
5	JOHN J. & RENEE A. HART	14-10/19.1
6	JOHN J. & RENEE A. HART	14-10/19
7	JOHN J. HART ET UX	14-10/14
8	JAMES E. CURRY	14-10/13
9	DENNIS BLAKE ET UX	14-10/12
10	MICHAEL T. DAVIS	14-10/9
11	FREDA ELIZABETH BLAKE	14-10/9.1
12	RICHARD E. HITT	14-10/8.3
13	VALLIE JAMES WEST	14-10/8
14	VALLIE JAMES WEST	14-10/8.1
15	DAVID L. BLAKE	14-10/8.2
16	JOSEPH MICHAEL CROW	14-10/16
17	JAMES E. CURRY	14-10/15
18	JOSEPH MICHAEL CROW ET UX	14-10/17
19	DAVID E. HILL ET UX	14-11/7
20	DAVID E. HILL ET UX	14-11/6.10
21	DENNIS C. FISHER ET UX	14-11/6.4
22	DENNIS CLYDE FISHER	14-11/18
23	ILA F. MOORE ET AL	14-11/6
24	ROBERT H. BOWMAN JR.	14-11/8.1
25	RONALD R. & NITA L. ADKINS	14-11/6.9
26	JASON W. & AMANDA K. JOHNSON	14-11/6.5
27	PATRICIA SUE HOSKINS	14-11/8.6
28	MARY V. JAKO ET AL	14-11/8.2
29	JOHN J. & BELINDA R. BAKER	14-11/8.8
30	RICHARD W. HYETT ET UX	14-11/17
31	RICHARD W. HYETT ET UX	14-11/8.4
32	RICHARD W. HYETT ET UX	14-11/8.3
33	GREGORY SCOTT MCDONALD ET UX	14-11/8.9
34	DEBRA J. & RICHARD L. WAYT JR.	14-11/8.5
35	DAVID LAWRENCE WILSON ET UX	14-11/8
36	DAVID E. FRANKLIN	14-11/8.7
37	RAYMOND EUGENE FRANKLIN ET UX	14-11/9
38	JOHN J. HART ET UX	14-10/18
39	JOHN A. BIERCE II ET UX	15-15/3
40	HONUS ADAIR STOLLAR	15-15/9
41	KANDY J. & ANTHONY E. BLATT	15-15/9.1
42	M E CHURCH	15-15/10
43	VERNON KNOX JR. ET UX	15-15/2
44	NATHAN J. & SHANEY M. LILLEY	15-15/12.3
45	MARK O. PETTIT	15-15/12.1
46	PAULINE LOU LILLEY - LIFE	15-15/15
47	VERNON KNOX JR. ET UX	15-15/14
48	VERNON KNOX JR. ET UX	15-15/13
49	VERNON KNOX JR. ET UX	15-15/1
50	DAVID L. WILSON ET UX	14-11/8.10
51	RONALD A. STOLLAR	15-16/1
52	DONNA M. GEHO - LIFE	15-16/3
53	ANTHONY T. & ABBY Q. GEHO	15-16/3.1
54	AARON R. SR. & JANA K. PARRY	15-16/7
55	DWAIN E. GLOVER	15-16/12
56	JERRY I. & CAROLYN LILLEY	15-15/16
57	DWAIN E. GLOVER	15-16/11
58	DWAYNE A. BONDS JR.	15-16/10

BOTTOM HOLE LOCATION (BHL)
UTM 17-NAD83(M) N:4415429.33 E:530152.33
NAD83, WV NORTH N:507753.617 E:1646560.787