



west virginia department of environmental protection

Office of Oil and Gas
601 57th Street, S.E.
Charleston, WV 25304
(304) 926-0450
fax: (304) 926-0452

Harold D. Ward, Cabinet Secretary
www.dep.wv.gov

Friday, November 17, 2023
PERMIT MODIFICATION APPROVAL
Horizontal 6A / New Drill

EQT PRODUCTION COMPANY
400 WOODLIFF DR.

CANONSBURG, PA 15317

Re: Permit Modification Approval for HUDSON S-2HM
47-051-02249-00-00

Lateral Extension

EQT PRODUCTION COMPANY

The Office of Oil and Gas has reviewed the attached permit modification for the above referenced permit. The attached modification has been approved and well work may begin. Please be reminded that the oil and gas inspector is to be notified twenty-four (24) hours before permitted well work is commenced.

If there are any questions, please feel free to contact me at (304) 926- 0450.

A blue ink signature of James A. Martin, written in a cursive style.

James A. Martin
Chief

Operator's Well Number: HUDSON S-2HM
Farm Name: CNX LAND LLC
U.S. WELL NUMBER: 47-051-02249-00-00
Horizontal 6A New Drill
Date Modification Issued: 11/17/2023

Promoting a healthy environment.

11/17/2023

STATE OF WEST VIRGINIA
DEPARTMENT OF ENVIRONMENTAL PROTECTION, OFFICE OF OIL AND GAS
WELL WORK PERMIT APPLICATION

1) Well Operator: EQT Production Company 306686 Marshall Meade Glen Easton
Operator ID County District Quadrangle

2) Operator's Well Number: S-2HM Well Pad Name: Hudson

3) Farm Name/Surface Owner: CNX Land, LLC Public Road Access: Roberts Ridge Road (CR 21)

4) Elevation, current ground: 1,346' Elevation, proposed post-construction: 1,346'

5) Well Type (a) Gas Oil Underground Storage

Other

(b) If Gas Shallow Deep

Horizontal

RECEIVED
Office of Oil and Gas

OCT 26 2023

6) Existing Pad: Yes or No Yes

7) Proposed Target Formation(s), Depth(s), Anticipated Thickness and Expected Pressure(s): Marcellus, 6,782', 51', 3,800 psi

WV Department of
Environmental Protection

8) Proposed Total Vertical Depth: 6,782'

9) Formation at Total Vertical Depth: Marcellus

10) Proposed Total Measured Depth: 20,978'

11) Proposed Horizontal Leg Length: 12,612'

12) Approximate Fresh Water Strata Depths: 90', 585', 635', 779', 929', 1049'

13) Method to Determine Fresh Water Depths: Offset wells - 051-00554, 051-00568

14) Approximate Saltwater Depths: 1,749', 1,900', 2,089'

15) Approximate Coal Seam Depths: 901'-904', 983'-989'

16) Approximate Depth to Possible Void (coal mine, karst, other): N/A

17) Does Proposed well location contain coal seams directly overlying or adjacent to an active mine? Yes No

(a) If Yes, provide Mine Info: Name: Marshall County Coal Company/Marshall County Mine
Depth: 983'-989'
Seam: Pittsburgh
Owner: Murray Energy/Consolidated Coal Company

Strader Gower
10/23/2023

WW-6B
(04/15)

API NO. 47- 051 - 02249
 OPERATOR WELL NO. S-2HM
 Well Pad Name: Hudson

18)

CASING AND TUBING PROGRAM

TYPE	Size (in)	New or Used	Grade	Weight per ft. (lb/ft)	FOOTAGE: For Drilling (ft)	INTERVALS: Left in Well (ft)	CEMENT: Fill-up (Cu. Ft.)/CTS
Conductor	30	New	BW	BW	120 *	120	443 ft ³ / CTS
Fresh Water	13 3/8	New	J-55	54.5	1089 *	1089	1347 ft ³ / CTS
Coal							
Intermediate	9 5/8	New	J-55	36	2425	2425	1050 ft ³ / CTS
Production	6	New	P-110	24	20978	20978	500' above intermediate casing
Tubing							
Liners							

* Set by Tug Hill

TYPE	Size (in)	Wellbore Diameter (in)	Wall Thickness (in)	Burst Pressure (psi)	Anticipated Max. Internal Pressure (psi)	Cement Type	Cement Yield (cu. ft./k)
Conductor	30	36	1.0	2333	1866	Class A	1.2
Fresh Water	13 3/8	17 1/2	0.380	2740	2192	Class A	1.2
Coal							
Intermediate	9 5/8	12 3/8 - 12 1/4	0.352	3520	2816	Class A	1.04 - 1.20
Production	6	8 3/4 - 8 1/2	0.400	14580	11664	Class A	1.04 - 2.10
Tubing							
Liners							

RECEIVED
Office of Oil and Gas

OCT 26 2023

WV Department of
Environmental Protection

PACKERS

Kind:				
Sizes:				
Depths Set:				

Shirley Gower
10/23/2023

19) Describe proposed well work, including the drilling and plugging back of any pilot hole:

Drill and complete a new horizontal well in the Marcellus Formation. Drill the vertical, kick off and drill curve. Drill the lateral in the Marcellus. Cement casing.

20) Describe fracturing/stimulating methods in detail, including anticipated max pressure and max rate:

Hydraulic fracturing is completed in accordance with state regulations using water recycled from previously fractured wells and obtained from freshwater sources. This water is mixed with sand and a small percentage (less than 0.1%) of chemicals (including 15% Hydrochloric acid, friction reducer, biocide, and scale inhibitor), referred to in the industry as a "slickwater" completion. Maximum anticipated internal casing pressure is expected to be approximately 10,000 psi, maximum anticipated treating rates are expected to average approximately 100 bpm. Stage lengths vary from 150 to 300 feet. Average approximately 350,000 gallons of water per stage. Sand sizes vary from 100 mesh to 20/40 mesh. Average approximately 200,000-600,000 pounds of proppant per stage.

21) Total Area to be disturbed, including roads, stockpile area, pits, etc., (acres): 22.94

22) Area to be disturbed for well pad only, less access road (acres): 6.18

23) Describe centralizer placement for each casing string:

- Surface: Bow spring centralizers – One centralizer at the shoe and one spaced every 500'.
- Intermediate: Bow spring centralizers– One centralizer at the shoe and one spaced every 500'.
- Production: One solid body centralizer spaced every other joint from production casing shoe to landing point. One solid body centralizer spaced every joint from landing point to planned top of cement.

24) Describe all cement additives associated with each cement type:

Conductor: No additives
Surface: Calcium Chloride. Used to speed the setting of cement slurries
Intermediate: Calcium Chloride. Used to speed the setting of cement slurries.
Production: Calcium Carbonate, Fluid Loss, Extender, Dispersent, Viscosifier, Defoamer, POZ, Bonding Agent, Retarder, Anti-Settling/Suspension Agent

25) Proposed borehole conditioning procedures:

Surface: Circulate hole clean while rotating & reciprocating the drill string until cuttings diminish at surface.
Intermediate: Circulate hole clean while rotating & reciprocating the drill string until cuttings diminish at surface.
Production: Perform a cleanup cycle by pumping 3-8 bottoms up or until the shakers are clean. Check volume of cuttings coming across the shakers every 15 minutes.


*Note: Attach additional sheets as needed.

EQT Production (Tug Hill)

Wellbore Diagram

Well: Hudson S-2HM
Pad: Hudson
Elevation: 1346' GL 1359' KB

County: Marshall
State: West Virginia
47 05 10 22 6

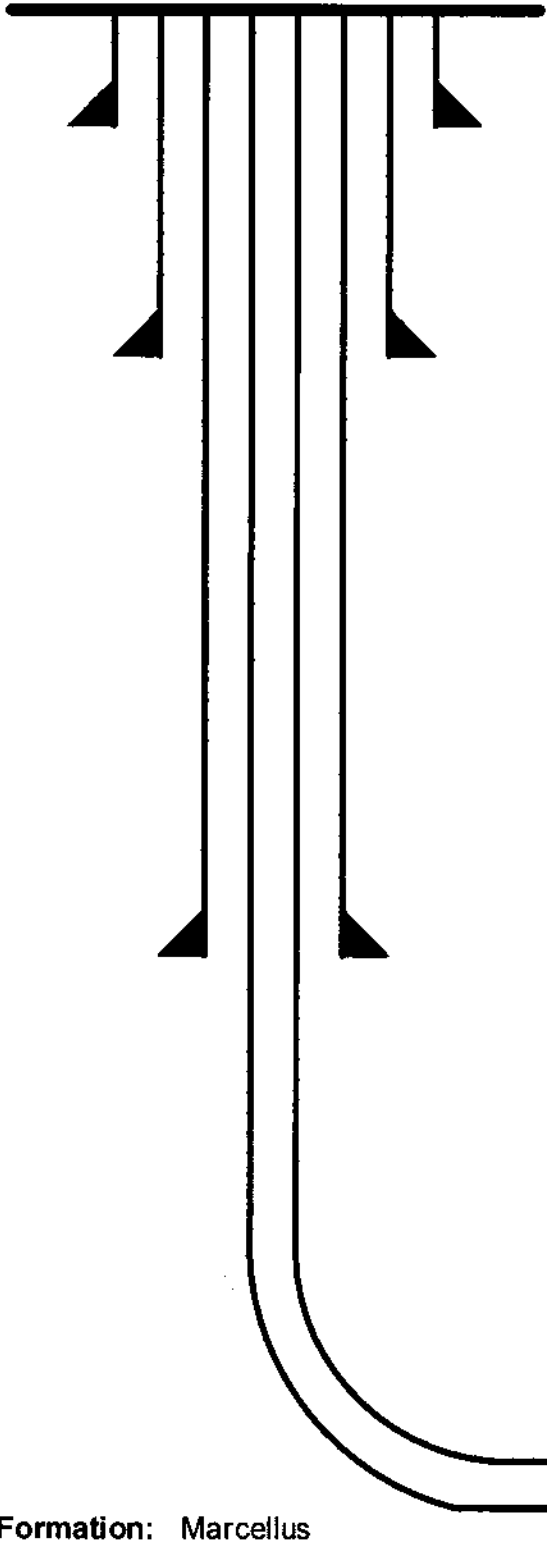

Conductor @ 120'
30", BW, BW, cement to surface w/ Class A

Surface @ 1,089' * Set by Tug Hill
13-3/8", 54.5#, J-55, cement to surface w/ Class A

Intermediate @ 2,425'
9-5/8", 36#, J-55, cement to surface w/ Class A

Production @ 20,978' MD / 6,782' TVD
6", 24#, P-110, cement to 500' inside 9-5/8" w/ Class A

RECEIVED
Office of Oil and Gas
OCT 26 2023
WV Department of Environmental Protection

Formation: Marcellus

Streater Geoservices
10/23/2023

NOT TO SCALE

WEST VIRGINIA GEOLOGICAL PROGNOSIS

HUDSON South
API
5-002892

Drilling Objectives: Marcellus
County: Marshall
Quad: 0
Elevation: 1359 KB
Recommended Azimuth: 149 Degrees

1346 GL

Recommended LP to TD: TBD

ESTIMATED FORMATION TOPS

from Crawford 1V 4705101166

Formation	Top (TVD)	Base (TVD)	Lithology	Comments	Top RR	Base RR
Fresh Water Zone	1	1049		FW @ 1049,929,779,635,585,90	1335	1335
Sewickley Coal	901	904	Coal		979	979
Pittsburgh Coal	983	989	Coal	Mining?	#VALUE!	#VALUE!
Big Lime	2065	2319	Limestone	SW @ 2089,1900,1749,	#VALUE!	#VALUE!
Big Injun	2319	2375	Sandstone		#VALUE!	#VALUE!
Int. csg pt	2425			Storage?	#VALUE!	#VALUE!
Berea	2649	3086	Sandstone			
Gordon	3144	3213	Silty Sand			
Bayard	3354	3634	Silty Sand			
Alexander	5476	5924	Silty Sand			
Elks	5924	6452	Gray Shales and Silts			
Sonyea	6452	6558	Gray shale			
Middlesex	6558	6584	Shale			
Genesee	6584	6627	Gray shale interbedded			
Genesee	6627	6655	Black Shale			
Tully	6655	6682	Limestone			
Hamilton	6682	6768	Gray shale with some			
Marcellus	6768	6819	Black Shale			
-Lateral Zone	6782			Start Lateral at 6782'		
Cherry Valley	6809	6811	Limestone			
Onondaga	6819		Limestone			

Base of Offset Well Perforations at 3055' TVD

Target Thickness	51 feet
Max. Anticipated Rock Pressure	3800 PSI

Comments:

Note that this is a TVD prog for a horizontal well (azimuth of 149 degrees; target formation = Marcellus). All measurements taken from estimated KB elevation. Water and coal information estimated from surrounding well data.
Intermediate casing point is recommended beneath the Big Injun to shut off any water production from the Upper Devonian sands. Intermediate casing should be cemented into the surface string, per WV regulations.
The estimated landing point TVD is 6782'. rig geologist may adjust landing point. After the well is landed, drill to reported bed dips/ geologists' recommendation. The geologic structure is unknown at this time.

LATERAL DRILLING TOLERANCES

Mapview - Lateral: Deviate as little as possible to the left or right of the planned wellbore
Mapview - TD: DO NOT EXTEND beyond recommended wellbore to avoid lease line.

RECOMMENDED CASING POINTS



	CSG OD		Planned Depth TVD	
Fresh Water/Coal	13 3/8	CSG DEPTH	1039	50' Beneath Pittsburgh Coal
Intermediate 1:	9 5/8	CSG DEPTH	2425	50' Beneath the Big Injun formation
Production:	5 1/2	CSG DEPTH	@ TD	

Prog Created Initials Date Plat/CSV Date
RL 8/24/2023

4705102249



RECEIVED
 Office of Oil and Gas
 OCT 26 2023
 ENVIRONMENTAL PROTECTION

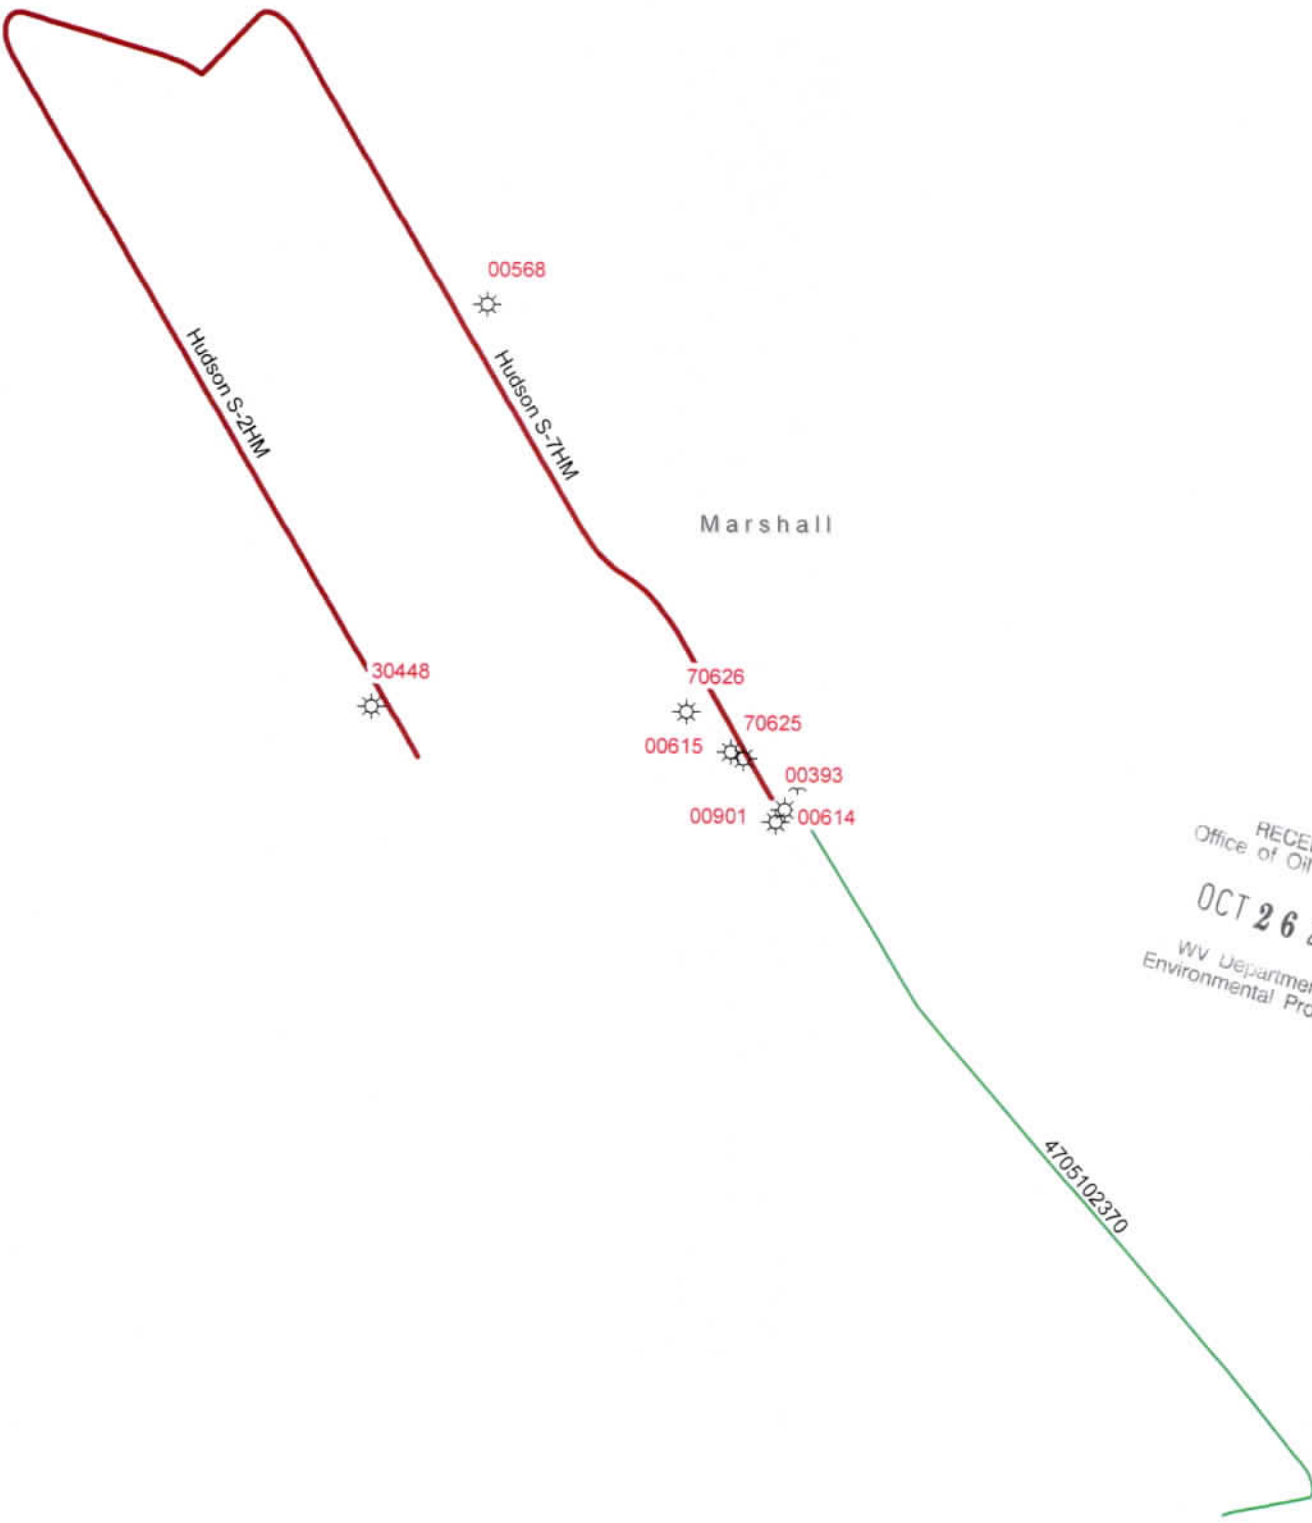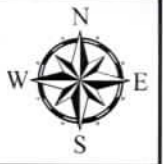

RECEIVED
Office of Oil and Gas
OCT 26 2023
WV Department of
Environmental Protection

EQT
EQT Corporation
625 Liberty Avenue
Pittsburgh, PA 15222


Hudson S-2HM & Hudson S-7HM

Vertical Offsets and
Foreign Laterals
within 500'

- Legend**
- Foreign_Offset_Wells
 - Foreign_Laterals
 - Well Lateral_FM
 - Formation**
 - Geneseo
 - Marcellus
 - Utica



Disclaimer:
This map is confidential and is to be used only for the express informational purposes for which it was created. Unauthorized use, copying, or dissemination is strictly prohibited. EQT does not warrant the accuracy of the location of any items shown on this map, including, but not limited to, any structures, well or pipeline facilities, property boundaries, topography, roadways, or waterways. The items shown on the map may not have been placed on the map using survey lines or GPS coordinates. The specific location of any of the map items should be determined by a field survey performed by a licensed surveyor upon consultation with EQT.

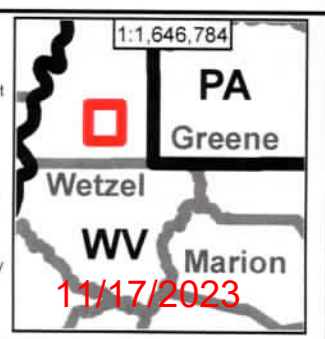

API_UW_Un	API_UW_12	ENVOperato	ENVWellSta	ENVWellTyp	InitialOpe	Latitude	Longitude	ElevationG	ElevationK	MD_FT	TVD_FT	WellName	WellSymbol
00393	47-051-00393-00	CONSOLIDATION COAL COMPANY	P & A	GAS	CONSOLIDATION COAL COMPANY	39.7974170	-80.6402210	1338.00	1347.00	3062.00	3062.00	DOBBS, JOHN & LEORA M-118	GAS-P & A
00614	47-051-00614-00	MCELROY COAL COMPANY	P & A	OTHER	MCELROY COAL COMPANY	39.7985780	-80.6394700	1206.00	1215.00	0.00	0.00	CONSOLIDATION COAL M-334	OTHER-P & A
00568	47-051-00568-00	COTERRA ENERGY	P & A	DRY HOLE	CABOT O&G	39.8190430	-80.6567670	1260.00	1269.00	3150.00	3150.00	CHAPLIN 1	DRY HOLE-P & A
30448	47-051-30448-00	MANUFACTURERS LIGHT & HEAT CO	UNREPORTED	UNREPORTED	MANUFACTURERS LIGHT & HEAT CO	39.8018000	-80.6632220	1065.00	0.00	0.00	0.00	WILLIAM GORBY	UNREPORTED-UNREPORTED
70625	47-051-70625-00	(N/A)	UNREPORTED	UNREPORTED	(N/A)	39.7995950	-80.6424790	1211.00	0.00	0.00	0.00	J B WAT	UNREPORTED-UNREPORTED
00901	47-051-00901-00	CONSOLIDATION COAL COMPANY	P & A	OTHER	CONSOLIDATION COAL COMPANY	39.7969090	-80.6407380	1332.00	1341.00	0.00	0.00	CONSOLIDATION COAL CO. M-319	OTHER-P & A
70626	47-051-70626-00	(N/A)	UNREPORTED	UNREPORTED	(N/A)	39.8016270	-80.6456750	1281.00	0.00	0.00	0.00	W H DOBBS	UNREPORTED-UNREPORTED
00615	47-051-00615-00	CNX	P & A	OTHER	CNX GAS COMPANY	39.7998640	-80.6431690	1245.00	1254.00	0.00	0.00	WAYT 5	OTHER-P & A

Laterals


API_UW_Un	API_UW_12	ENVOperato	ENVWellSta	ENVWellTyp	InitialOpe	Latitude	Longitude	ElevationG	ElevationK	MD_FT	TVD_FT	WellName	WellSymbol
4705102370	47-051-02370-00	SOUTHWESTERN ENERGY	PRODUCING	GAS	SWN PROD	39.7671990	-80.6157940	1383.00	1409.00	20505.00	7192.67	GLADYS BRIGGS MSH 5H	GAS-PRODUCING

RECEIVED
 Office of Oil and Gas
 OCT 20 2023
 WV Department of
 Environmental Protection

HUDSON S WELL 2HM EQT PRODUCTION CO.

T.H. LATITUDE 39°50'00"
B.H. LATITUDE 39°50'00"

T.H. LONGITUDE 80°40'00"
B.H. LONGITUDE 80°37'30"

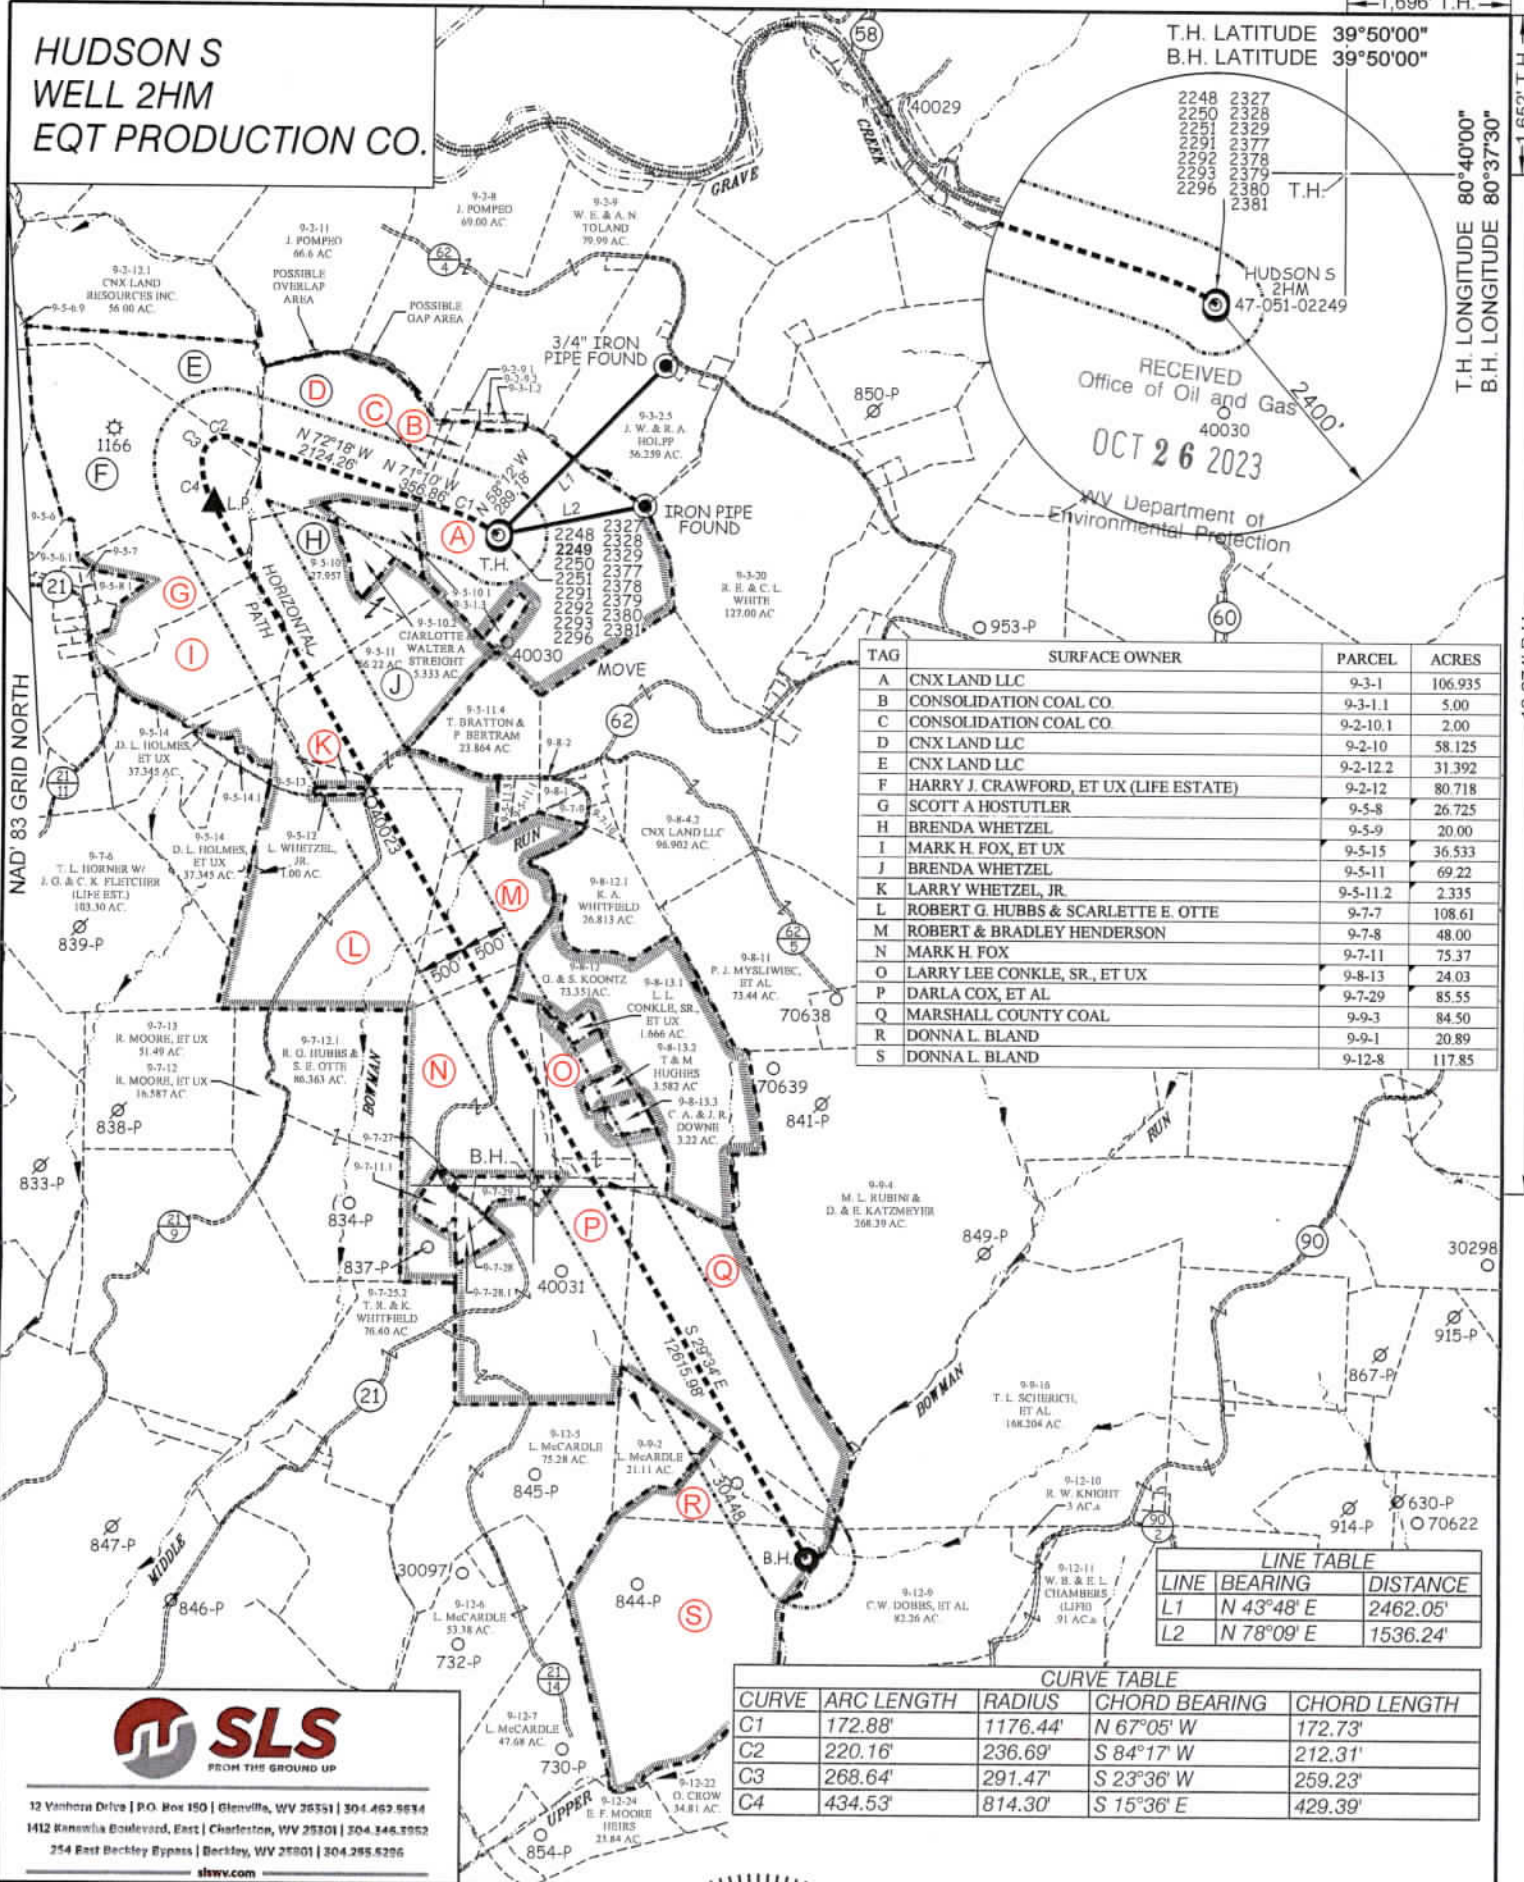

TAG	SURFACE OWNER	PARCEL	ACRES
A	CNX LAND LLC	9-3-1	106.935
B	CONSOLIDATION COAL CO	9-3-1.1	5.00
C	CONSOLIDATION COAL CO	9-2-10.1	2.00
D	CNX LAND LLC	9-2-10	58.125
E	CNX LAND LLC	9-2-12.2	31.392
F	HARRY J. CRAWFORD, ET UX (LIFE ESTATE)	9-2-12	80.718
G	SCOTT A HOSTUTLER	9-5-8	26.725
H	BRENDA WHETZEL	9-5-9	20.00
I	MARK H. FOX, ET UX	9-5-15	36.533
J	BRENDA WHETZEL	9-5-11	69.22
K	LARRY WHETZEL, JR.	9-5-11.2	2.335
L	ROBERT G. HUBBS & SCARLETTE E. OTTE	9-7-7	108.61
M	ROBERT & BRADLEY HENDERSON	9-7-8	48.00
N	MARK H. FOX	9-7-11	75.37
O	LARRY LEE CONKLE, SR., ET UX	9-8-13	24.03
P	DARLA COX, ET AL	9-7-29	85.55
Q	MARSHALL COUNTY COAL	9-9-3	84.50
R	DONNA L. BLAND	9-9-1	20.89
S	DONNA L. BLAND	9-12-8	117.85

LINE	BEARING	DISTANCE
L1	N 43°48' E	2462.05'
L2	N 78°09' E	1536.24'

CURVE	ARC LENGTH	RADIUS	CHORD BEARING	CHORD LENGTH
C1	172.88'	1176.44'	N 67°05' W	172.73'
C2	220.16'	236.69'	S 84°17' W	212.31'
C3	268.64'	291.47'	S 23°36' W	259.23'
C4	434.53'	814.30'	S 15°36' E	429.39'



12 Vanhora Drive | P.O. Box 150 | Glenville, WV 26031 | 304.462.8814
 1412 Kanawha Boulevard, East | Charleston, WV 25301 | 304.346.3952
 254 East Beckley Bypass | Beckley, WV 26801 | 304.285.8286
 slswv.com



(+) DENOTES LOCATION OF WELL ON UNITED STATES TOPOGRAPHIC MAPS.
 P.S. 677 *Gregory A. Smith*

(S.P.C. NORTH ZONE) (UTM(M) ZONE 17 NORTH)
 NAD'83 S.P.C.(FT) N. 486,140.15 E. 1,639,159.21
 NAD'83 GEO. LAT-(N) 39.828798 LONG-(W) 80.672705
 NAD'83 UTM (M) N. 4,408,806.99 E. 528,007.48
LANDING POINT
 NAD'83 S.P.C.(FT) N. 486,448.6 E. 1,636,193.4
 NAD'83 GEO. LAT-(N) 39.829538 LONG-(W) 80.683279
 NAD'83 UTM (M) N. 4,408,885.9 E. 527,102.4
BOTTOM HOLE
 NAD'83 S.P.C.(FT) N. 475,475.0 E. 1,642,417.7
 NAD'83 GEO. LAT-(N) 39.799637 LONG-(W) 80.660613
 NAD'83 UTM (M) N. 4,405,574.4 E. 529,054.5

LEGEND

- LEASE LINE
- SURFACE LINE
- WELL LATERAL
- OFFSET LINE
- TIE LINE
- CREEK
- ROAD
- COUNTY ROUTE
- PROPOSED WELL
- EXISTING WELL
- PERMITTED WELL
- TAX MAP-PARCEL
- SURFACE OWNER (SEE TABLE)
- LEASE # (SEE WW-6A1)

SCALE 1" = 2000' FILE NO. 8911EQT-P2HM-101823.dwg
 DATE OCTOBER 18, 20 23
 REVISED _____
 OPERATORS WELL NO. HUDSON S-2HM
 API WELL NO. 47 - 051 - 02249
 STATE COUNTY PERMIT

STATE OF WEST VIRGINIA
 DIVISION OF ENVIRONMENTAL PROTECTION
 OFFICE OF OIL AND GAS

WELL OPERATOR EQT PRODUCTION COMPANY ADDRESS 400 WOODCLIFF DRIVE CANONSBURG, PA 15317
 DESIGNATED AGENT JOSEPH C. MALLOW ADDRESS 427 MIDSTATE DRIVE CLARKSBURG, WV 26301

COUNTY NAME PERMIT

11/17/2023

**HUDSON S
WELL 2HM
EQT PRODUCTION CO.**

T.H. LATITUDE 39°50'00"
B.H. LATITUDE 39°50'00"

T.H. LONGITUDE 80°40'00"
B.H. LONGITUDE 80°37'30"

MAP/PARCEL	ADJOINING SURFACE OWNER LIST	ACRES
9-2-9.1	MARSHALL COUNTY COAL	1.00
9-2-9.2	CONSOLIDATION COAL CO.	1.00
9-3-1.2	MARSHALL COUNTY COAL	1.00
9-3-1.3	CNX LAND CO. LLC	2.245
9-5-6	NANCY L. SNYDER (LIFE ESTATE)	82.858
9-5-6.1	JON B. CRAWFORD	4.679
9-5-6.9	CNX LAND CO. LLC	22.39
9-5-7	ME CHURCH	81.5 POLES (6 AC. ASSD)
9-5-10.1	CNX LAND CO. LLC	8.453
9-5-8.1	ISAAC MCKINNEY, ET UX	2.875
9-5-11.1	MARK H. FOX	2.619
9-5-11.2	LARRY WHETZEL, JR.	2.355
9-5-11.3	MARK H. FOX	1.94
9-5-12	LARRY WHETZEL, JR.	1.00
9-5-13	SHELLY ANN JORDAN	5.51
9-5-14.1	SAVANNA N & MATTHEW WEST	2.819
9-5-14.3	MARK H. FOX	10.714
9-7-9	CNX LAND CO. LLC	2.00
9-7-10	DONALD M. & THERESA L. HARRIS	3.00
9-7-11.1	WV DEPT. OF HIGHWAYS	3.63
9-7-27	LOGAN M. TOLER & ASHLEY N. BERARDI	1.005
9-7-28	RICHARD CLARK	1.983
9-7-28.1	NATHAN WILLIAMS	2.768
9-7-29.1	LOGAN M. TOLER & ASHLEY N. BERARDI	5.004
9-8-1	CNX LAND CO. LLC	2.908
9-8-2	CNX LAND CO. LLC	6000 SQ. FT.
9-8-12	GEORGE R. & SHIRLEY KOONTZ	73.351

(S.P.C. NORTH ZONE) (UTM(M) ZONE 17 NORTH)

NAD'83 S.P.C.(FT) N. 486,140.15 E. 1,639,159.21
 NAD'83 GEO. LAT-(N) 39.828798 LONG-(W) 80.672705
 NAD'83 UTM (M) N. 4,408,806.99 E. 528,007.48

LANDING POINT

NAD'83 S.P.C.(FT) N. 486,448.6 E. 1,636,193.4
 NAD'83 GEO. LAT-(N) 39.829538 LONG-(W) 80.683279
 NAD'83 UTM (M) N. 4,408,885.9 E. 527,102.4

BOTTOM HOLE

NAD'83 S.P.C.(FT) N. 475,475.0 E. 1,642,417.7
 NAD'83 GEO. LAT-(N) 39.799637 LONG-(W) 80.660613
 NAD'83 UTM (M) N. 4,405,574.4 E. 529,054.5

RECEIVED
Office of Oil and Gas
OCT 26 2023
WV Department of
Environmental Protection


NOTES ON SURVEY

- NO WATER WELLS WERE FOUND WITHIN 250' OF PROPOSED GAS WELL. NO AGRICULTURAL BUILDINGS OR DWELLINGS ≥ 2500 SQ. FT. WERE FOUND WITHIN 625' OF THE CENTER OF PROPOSED WELL PAD.
- WELL SPOT CIRCLE & TOPO MARK SCALE IS 1"=2000'.




12 Vanhora Drive | P.O. Box 150 | Glenville, WV 26351 | 304.462.5634
 1412 Kanawha Boulevard, East | Charleston, WV 25301 | 304.346.3952
 254 East Beckley Bypass | Beckley, WV 25801 | 304.255.5298
 slsvw.com

REFERENCES

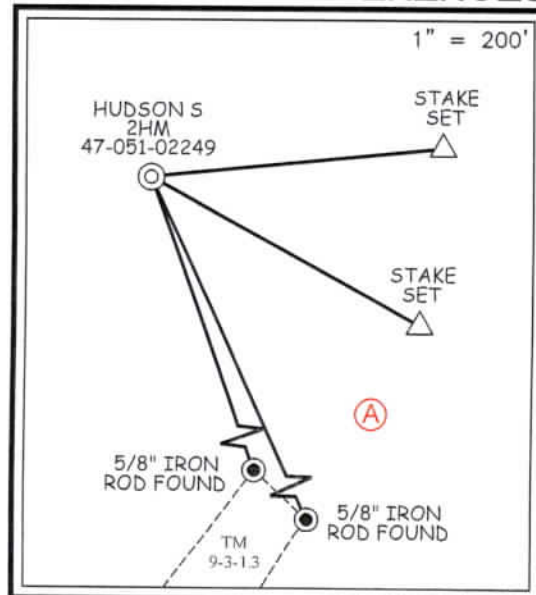

I THE UNDERSIGNED, HEREBY CERTIFY THAT THIS PLAT IS CORRECT TO THE BEST OF MY KNOWLEDGE AND BELIEF AND SHOWS ALL THE INFORMATION REQUIRED BY LAW AND THE REGULATIONS ISSUED AND PRESCRIBED BY THE DIVISION OF ENVIRONMENTAL PROTECTION.

P.S. 677 *Gregory A. Smith*

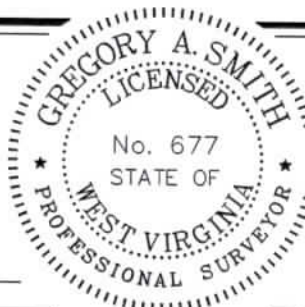

(+) DENOTES LOCATION OF WELL ON UNITED STATES TOPOGRAPHIC MAPS.
 DATE OCTOBER 18, 20 23
 REVISED _____
 OPERATORS WELL NO. HUDSON S-2HM
 API WELL NO. 47 - 051 - 02249
 STATE COUNTY PERMIT

MINIMUM DEGREE OF ACCURACY 1 / 2500 FILE NO. 8911EQT-P2HM-101823.dwg
 HORIZONTAL & VERTICAL CONTROL DETERMINED BY DGPS (SURVEY GRADE TIE TO CORS NETWORK) SCALE 1" = 2000'

STATE OF WEST VIRGINIA
 DIVISION OF ENVIRONMENTAL PROTECTION
 OFFICE OF OIL AND GAS

WELL TYPE: OIL _____ GAS X LIQUID INJECTION _____ WASTE DISPOSAL _____ IF "GAS" PRODUCTION X STORAGE _____ DEEP _____ SHALLOW X

LOCATION:
 ELEVATION 1,346.26' WATERSHED GRAVE CREEK (HUC 10)
 DISTRICT MEADE COUNTY MARSHALL QUADRANGLE GLEN EASTON 7.5'

SURFACE OWNER CNX LAND LLC ACREAGE 106.935±
 ROYALTY OWNER CHARLENE L. BAKER, ET AL ACREAGE 119/17/2023

PROPOSED WORK:
 DRILL X CONVERT _____ DRILL DEEPER _____ REDRILL _____ FRACTURE OR STIMULATE X PLUG OFF OLD FORMATION _____ PERFORATE NEW FORMATION _____ PLUG AND ABANDON _____ CLEAN OUT AND REPLUG _____ OTHER _____

PHYSICAL CHANGE IN WELL (SPECIFY) _____ TARGET FORMATION MARCELLUS
 ESTIMATED DEPTH TVD: 6,782 / TMD: 20,978

WELL OPERATOR EQT PRODUCTION COMPANY DESIGNATED AGENT JOSEPH C. MALLOW
 ADDRESS 400 WOODCLIFF DRIVE ADDRESS 427 MIDSTATE DRIVE
CANONSBURG, PA 15317 CLARKSBURG, WV 26301

COUNTY NAME
PERMIT

**INFORMATION SUPPLIED UNDER WEST VIRGINIA CODE
Chapter 22, Article 6A, Section 5(a)(5)
IN LIEU OF FILING LEASE(S) AND OTHER CONTINUING CONTRACT(S)**

Under the oath required to make the verification on page 1 of this Notice and Application, I depose and say that I am the person who signed the Notice and Application for the Applicant, and that –

(1) the tract of land is the same tract described in this Application, partly or wholly depicted in the accompanying plat, and described in the Construction and Reclamation Plan;

(2) the parties and recordation data (if recorded) for lease(s) or other continuing contract(s) by which the Applicant claims the right to extract, produce or market the oil or gas are as follows:

Lease Name or Number	Grantor, Lessor, etc.	Grantee, Lessee, etc.	Royalty	Book/Page
----------------------	-----------------------	-----------------------	---------	-----------

See attached

RECEIVED
Office of Oil and Gas

OCT 26 2023

WV Department of
Environmental Protection

**Acknowledgement of Possible Permitting/Approval
In Addition to the Office of Oil and Gas**

The permit applicant for the proposed well work addressed in this application hereby acknowledges the possibility of the need for permits and/or approvals from local, state, or federal entities in addition to the DEP, Office of Oil and Gas, including but not limited to the following:

- WV Division of Water and Waste Management
- WV Division of Natural Resources WV Division of Highways
- U.S. Army Corps of Engineers
- U.S. Fish and Wildlife Service
- County Floodplain Coordinator

The applicant further acknowledges that any Office of Oil and Gas permit in no way overrides, replaces, or nullifies the need for other permits/approvals that may be necessary and further affirms that all needed permits/approvals should be acquired from the appropriate authority before the affected activity is initiated.

Well Operator: EQT Production Company
 By: John Zavatchan *John F. Zavatchan Jr.*
 Its: Project Specialist - Permitting

Lease ID	TMP	Tag	Grantor, Lessor, Etc.	Grantee, Lessee, Etc.	Royalty	Deed Book/Page	Assignment	Assignment	Assignment	Assignment	Assignment	Assignment	Assignment	Assignment	Assignment	Assignment	Assignment	Assignment	Assignment	
10*26041	9-3-1	A	FREDDE C WHITE AND VIOLET L WHITE	CHESEAPEAKE APPALACHIA LLC	1/8*	728 527	NA	NA	NA	NA	NA	NA	NA	NA	NA	Chesapeake Appalachia LLC to Statoil Oneshore Properties Inc	Statoil Oneshore Properties Inc to Chevron USA Inc	Chesapeake Appalachia LLC to Chevron USA Inc	Chevron USA Inc to TH Exploration II LLC and TH Exploration LLC	TH Exploration, LLC to EQT TGHM Exploration LLC. Certificate of Amendment No. 2 to Certificate of Formation dated August 23, 2023
10*26044	9-3-1	A	JOYCE A WALLACE	CHEVRON USA INC	1/8*	863 296	NA	NA	NA	NA	NA	NA	NA	NA	NA	NA	NA	NA	Chevron USA Inc to TH Exploration II LLC and TH Exploration LLC	TH Exploration, LLC to EQT TGHM Exploration LLC. Certificate of Amendment No. 2 to Certificate of Formation dated August 23, 2023
10*26047	9-3-1	A	ROBERT D BLAKE AND ATHENA LIBERTY BLAKE	CHEVRON USA INC	1/8*	863 128	NA	NA	NA	NA	NA	NA	NA	NA	NA	NA	NA	NA	Chevron USA Inc to TH Exploration II LLC and TH Exploration LLC	TH Exploration, LLC to EQT TGHM Exploration LLC. Certificate of Amendment No. 2 to Certificate of Formation dated August 23, 2023
10*26048	9-3-1	A	LOS J ELIAS AND LOUIS I ELIAS	CHEVRON USA INC	1/8*	861 599	NA	NA	NA	NA	NA	NA	NA	NA	NA	NA	NA	NA	Chevron USA Inc to TH Exploration II LLC and TH Exploration LLC	TH Exploration, LLC to EQT TGHM Exploration LLC. Certificate of Amendment No. 2 to Certificate of Formation dated August 23, 2023
10*26049	9-3-1	A	MARY H HUBBS	CHEVRON USA INC	1/8*	863 560	NA	NA	NA	NA	NA	NA	NA	NA	NA	NA	NA	NA	Chevron USA Inc to TH Exploration II LLC and TH Exploration LLC	TH Exploration, LLC to EQT TGHM Exploration LLC. Certificate of Amendment No. 2 to Certificate of Formation dated August 23, 2023
10*26050	9-3-1	A	BERNARD D CROW AND KAREN S CROW	CHEVRON USA INC	1/8*	863 627	NA	NA	NA	NA	NA	NA	NA	NA	NA	NA	NA	NA	Chevron USA Inc to TH Exploration II LLC and TH Exploration LLC	TH Exploration, LLC to EQT TGHM Exploration LLC. Certificate of Amendment No. 2 to Certificate of Formation dated August 23, 2023
10*26051	9-3-1	A	ROBERT W KIDNER	CHEVRON USA INC	1/8*	863 644	NA	NA	NA	NA	NA	NA	NA	NA	NA	NA	NA	NA	Chevron USA Inc to TH Exploration II LLC and TH Exploration LLC	TH Exploration, LLC to EQT TGHM Exploration LLC. Certificate of Amendment No. 2 to Certificate of Formation dated August 23, 2023

RECEIVED
 Office of Oil and Gas
 DEPARTMENT OF ENVIRONMENTAL PROTECTION
 OCT 26 2023
 10:29 AM

4705102246

Lease ID	TMP	Tag	Grantor, Lessor, Etc.	Grantee, Lessee, Etc.	Royalty	Deed Book/Page	Assignment	Assignment	Assignment	Assignment	Assignment	Assignment	Assignment	Assignment	Assignment	Assignment	Assignment	Assignment	Assignment		
10*26052	9-3-1	A	BETTY J BLAKE	CHEVRON USA INC	1/8+	B63 545	NA	NA	NA	NA	NA	NA	NA	NA	NA	NA	NA	NA	NA	Chevron USA Inc to TH Exploration II LLC and TH Exploration LLC. Certificate of Formation dated August 23, 2023	TH Exploration, LLC to EQT TGH Exploration LLC. Certificate of Amendment No. 2 to Certificate of Formation dated August 23, 2023
10*26057	9-3-1	A	JOHN PURDY AND BRENDA S PURDY	CHEVRON USA INC	1/8+	854 420	NA	NA	NA	NA	NA	NA	NA	NA	NA	NA	NA	NA	NA	Chevron USA Inc to TH Exploration II LLC and TH Exploration LLC. Certificate of Formation dated August 23, 2023	TH Exploration, LLC to EQT TGH Exploration LLC. Certificate of Amendment No. 2 to Certificate of Formation dated August 23, 2023
10*26058	9-3-1	A	CAROLE J WOOD	CHEVRON USA INC	1/8+	854 415	NA	NA	NA	NA	NA	NA	NA	NA	NA	NA	NA	NA	NA	Chevron USA Inc to TH Exploration II LLC and TH Exploration LLC. Certificate of Formation dated August 23, 2023	TH Exploration, LLC to EQT TGH Exploration LLC. Certificate of Amendment No. 2 to Certificate of Formation dated August 23, 2023
10*26059	9-3-1	A	TERRY L BLAKE	CHEVRON USA INC	1/8+	854 215	NA	NA	NA	NA	NA	NA	NA	NA	NA	NA	NA	NA	NA	Chevron USA Inc to TH Exploration II LLC and TH Exploration LLC. Certificate of Formation dated August 23, 2023	TH Exploration, LLC to EQT TGH Exploration LLC. Certificate of Amendment No. 2 to Certificate of Formation dated August 23, 2023
10*26060	9-3-1	A	ROBERT C BLAKE AND LYN BLAKE	CHEVRON USA INC	1/8+	854 333	NA	NA	NA	NA	NA	NA	NA	NA	NA	NA	NA	NA	NA	Chevron USA Inc to TH Exploration II LLC and TH Exploration LLC. Certificate of Formation dated August 23, 2023	TH Exploration, LLC to EQT TGH Exploration LLC. Certificate of Amendment No. 2 to Certificate of Formation dated August 23, 2023
10*26061	9-3-1	A	RODNEY W AND LINDA L HUBBS	CHEVRON USA INC	1/8+	854 435	NA	NA	NA	NA	NA	NA	NA	NA	NA	NA	NA	NA	NA	Chevron USA Inc to TH Exploration II LLC and TH Exploration LLC. Certificate of Formation dated August 23, 2023	TH Exploration, LLC to EQT TGH Exploration LLC. Certificate of Amendment No. 2 to Certificate of Formation dated August 23, 2023
10*26062	9-3-1	A	SHANNON ROGER AND LORRAINE HUBBS	CHEVRON USA INC	1/8+	854 233	NA	NA	NA	NA	NA	NA	NA	NA	NA	NA	NA	NA	NA	Chevron USA Inc to TH Exploration II LLC and TH Exploration LLC. Certificate of Formation dated August 23, 2023	TH Exploration, LLC to EQT TGH Exploration LLC. Certificate of Amendment No. 2 to Certificate of Formation dated August 23, 2023
10*26063	9-3-1	A	PATY L RINE AND FLOYD D RINE	CHEVRON USA INC	1/8+	854 238	NA	NA	NA	NA	NA	NA	NA	NA	NA	NA	NA	NA	NA	Chevron USA Inc to TH Exploration II LLC and TH Exploration LLC. Certificate of Formation dated August 23, 2023	TH Exploration, LLC to EQT TGH Exploration LLC. Certificate of Amendment No. 2 to Certificate of Formation dated August 23, 2023

RECEIVED
Office of Oil and Gas
OCT 26 2023
WV Department of
Environmental Protection

4705102246

Lease ID	TMP	Tag	Grantor, Lessor, Etc.	Grantee, Lessee, Etc.	Royalty	Dev'd	Book/Page	Assignment	Assignment	Assignment	Assignment	Assignment	Assignment	Assignment	Assignment	Assignment	Assignment	Assignment	Assignment	
10*26064	9-3-1	A	CATHARINE LEE BLAKE	CHEVRON USA INC	1/8*	863	550	NA	NA	NA	NA	NA	NA	NA	NA	NA	NA	NA	NA	NA
10*26065	9-3-1	A	DANNY E AND MARVA L BEYSER	CHEVRON USA INC	1/8*	858	36	NA	NA	NA	NA	NA	NA	NA	NA	NA	NA	NA	NA	NA
10*26067	9-3-1	A	DONALD DEAN BEYSER	CHEVRON USA INC	1/8*	858	41	NA	NA	NA	NA	NA	NA	NA	NA	NA	NA	NA	NA	NA
10*26068	9-3-1	A	GARY F BLAKE AND DORIS E BLAKE	CHEVRON USA INC	1/8*	858	31	NA	NA	NA	NA	NA	NA	NA	NA	NA	NA	NA	NA	NA
10*26069	9-3-1	A	MARILYN SUE REILLEY	CHEVRON USA INC	1/8*	857	597	NA	NA	NA	NA	NA	NA	NA	NA	NA	NA	NA	NA	NA
10*26070	9-3-1	A	MARY W HOLMES	CHEVRON USA INC	1/8*	857	602	NA	NA	NA	NA	NA	NA	NA	NA	NA	NA	NA	NA	NA
10*26071	9-3-1	A	CHARLENE LOURRAINE BAKER	CHEVRON USA INC	1/8*	857	607	NA	NA	NA	NA	NA	NA	NA	NA	NA	NA	NA	NA	NA
10*26072	9-3-1	A	JAMES L BLAKE	CHEVRON USA INC	1/8*	857	616	NA	NA	NA	NA	NA	NA	NA	NA	NA	NA	NA	NA	NA

RECEIVED
 Office of Oil and Gas
 OCT 26 2023
 WV Department of
 Environmental Protection

4705702249

Lease ID	TMP	Tag	Grantor, Lessor, Etc.	Grantee, Lessee, Etc.	Royalty	Deed Book/Page		Assignment	Assignment	Assignment	Assignment	Assignment	Assignment	Assignment	Assignment	Assignment	Assignment	Assignment	Assignment		
10*26073	9-3-1	A	DARLENE L BEYSEA	CHEVRON USA INC	1/8+	860	176	NA	NA	NA	NA	NA	NA	NA	NA	NA	NA	NA	NA	Chevron USA Inc to TH Exploration II LLC and TH Exploration LLC: Certificate of Formation dated August 23, 2023	TH Exploration, LLC to EQT TGH Exploration LLC: Certificate of Amendment No. 2 to Certificate of Formation dated August 23, 2023
10*26075	9-3-1	A	BETTY JOANN CECIL	CHEVRON USA INC	1/8+	860	119	NA	NA	NA	NA	NA	NA	NA	NA	NA	NA	NA	NA	Chevron USA Inc to TH Exploration II LLC and TH Exploration LLC: Certificate of Formation dated August 23, 2023	TH Exploration, LLC to EQT TGH Exploration LLC: Certificate of Amendment No. 2 to Certificate of Formation dated August 23, 2023
10*26076	9-3-1	A	DORIS MADGENE GARRISON	CHEVRON USA INC	1/8+	860	114	NA	NA	NA	NA	NA	NA	NA	NA	NA	NA	NA	NA	Chevron USA Inc to TH Exploration II LLC and TH Exploration LLC: Certificate of Formation dated August 23, 2023	TH Exploration, LLC to EQT TGH Exploration LLC: Certificate of Amendment No. 2 to Certificate of Formation dated August 23, 2023
10*26077	9-3-1	A	DOROTHY J AND ROBERT M BLAKE	CHEVRON USA INC	1/8+	860	104	NA	NA	NA	NA	NA	NA	NA	NA	NA	NA	NA	NA	Chevron USA Inc to TH Exploration II LLC and TH Exploration LLC: Certificate of Formation dated August 23, 2023	TH Exploration, LLC to EQT TGH Exploration LLC: Certificate of Amendment No. 2 to Certificate of Formation dated August 23, 2023
10*26078	9-3-1	A	VELMA RUTH HARRIS	CHEVRON USA INC	1/8+	860	228	NA	NA	NA	NA	NA	NA	NA	NA	NA	NA	NA	NA	Chevron USA Inc to TH Exploration II LLC and TH Exploration LLC: Certificate of Formation dated August 23, 2023	TH Exploration, LLC to EQT TGH Exploration LLC: Certificate of Amendment No. 2 to Certificate of Formation dated August 23, 2023
10*26079	9-3-1	A	MARY O'DESSA HARRIS LOUDEN	CHEVRON USA INC	1/8+	860	109	NA	NA	NA	NA	NA	NA	NA	NA	NA	NA	NA	NA	Chevron USA Inc to TH Exploration II LLC and TH Exploration LLC: Certificate of Formation dated August 23, 2023	TH Exploration, LLC to EQT TGH Exploration LLC: Certificate of Amendment No. 2 to Certificate of Formation dated August 23, 2023
10*26080	9-3-1	A	SHARON DIANE HOLMES JAHN AND WILLIAM HENRY JAHN III	CHEVRON USA INC	1/8+	860	217	NA	NA	NA	NA	NA	NA	NA	NA	NA	NA	NA	NA	Chevron USA Inc to TH Exploration II LLC and TH Exploration LLC: Certificate of Formation dated August 23, 2023	TH Exploration, LLC to EQT TGH Exploration LLC: Certificate of Amendment No. 2 to Certificate of Formation dated August 23, 2023
10*26081	9-3-1	A	CYNTHIA JEAN AND EDDIE W WILSON	CHEVRON USA INC	1/8+	861	545	NA	NA	NA	NA	NA	NA	NA	NA	NA	NA	NA	NA	Chevron USA Inc to TH Exploration II LLC and TH Exploration LLC: Certificate of Formation dated August 23, 2023	TH Exploration, LLC to EQT TGH Exploration LLC: Certificate of Amendment No. 2 to Certificate of Formation dated August 23, 2023

RECEIVED
Office of Oil and Gas
OCT 26 2023
WV Department of
Environmental Protection

4705102246

Lease ID	TMP	Tag	Grantor, Lessor, Etc.	Grantee, Lessee, Etc.	Royalty	Deed Book/Page	Assignment	Assignment	Assignment	Assignment	Assignment	Assignment	Assignment	Assignment	Assignment	Assignment	Assignment	Assignment	Assignment		
10*26082	9-3-1	A	BRIAN C AND SARA M LUTZ	CHEVRON USA INC	1/8+	861 550	NA	NA	NA	NA	NA	NA	NA	NA	NA	NA	NA	NA	NA	Chevron USA Inc to TH Exploration II LLC and TH Exploration LLC Certificate of Formation dated August 23, 2023	TH Exploration, LLC to EQT TGH Exploration LLC Certificate of Amendment No. 2 to Certificate of Formation dated August 23, 2023
10*26083	9-3-1	A	WILLIAM S BLAKE JR	CHEVRON USA INC	1/8+	861 535	NA	NA	NA	NA	NA	NA	NA	NA	NA	NA	NA	NA	NA	Chevron USA Inc to TH Exploration II LLC and TH Exploration LLC Certificate of Formation dated August 23, 2023	TH Exploration, LLC to EQT TGH Exploration LLC Certificate of Amendment No. 2 to Certificate of Formation dated August 23, 2023
10*26084	9-3-1	A	CYNTHIA A AND JAMES O DAVIDSON	CHEVRON USA INC	1/8+	869 46	NA	NA	NA	NA	NA	NA	NA	NA	NA	NA	NA	NA	NA	Chevron USA Inc to TH Exploration II LLC and TH Exploration LLC Certificate of Formation dated August 23, 2023	TH Exploration, LLC to EQT TGH Exploration LLC Certificate of Amendment No. 2 to Certificate of Formation dated August 23, 2023
10*26085	9-3-1	A	CLYDE R AND JANA HIGGINS	CHEVRON USA INC	1/8+	861 308	NA	NA	NA	NA	NA	NA	NA	NA	NA	NA	NA	NA	NA	Chevron USA Inc to TH Exploration II LLC and TH Exploration LLC Certificate of Formation dated August 23, 2023	TH Exploration, LLC to EQT TGH Exploration LLC Certificate of Amendment No. 2 to Certificate of Formation dated August 23, 2023
10*26086	9-3-1	A	DELMAS W AND ROSE HIGGINS	CHEVRON USA INC	1/8+	861 508	NA	NA	NA	NA	NA	NA	NA	NA	NA	NA	NA	NA	NA	Chevron USA Inc to TH Exploration II LLC and TH Exploration LLC Certificate of Formation dated August 23, 2023	TH Exploration, LLC to EQT TGH Exploration LLC Certificate of Amendment No. 2 to Certificate of Formation dated August 23, 2023
10*26087	9-3-1	A	JERRY L AND DENISE HIGGINS	CHEVRON USA INC	1/8+	861 526	NA	NA	NA	NA	NA	NA	NA	NA	NA	NA	NA	NA	NA	Chevron USA Inc to TH Exploration II LLC and TH Exploration LLC Certificate of Formation dated August 23, 2023	TH Exploration, LLC to EQT TGH Exploration LLC Certificate of Amendment No. 2 to Certificate of Formation dated August 23, 2023
10*26088	9-3-1	A	SHIRL W AND DORIS HIGGINS	CHEVRON USA INC	1/8+	861 540	NA	NA	NA	NA	NA	NA	NA	NA	NA	NA	NA	NA	NA	Chevron USA Inc to TH Exploration II LLC and TH Exploration LLC Certificate of Formation dated August 23, 2023	TH Exploration, LLC to EQT TGH Exploration LLC Certificate of Amendment No. 2 to Certificate of Formation dated August 23, 2023
10*26089	9-3-1	A	ALVA L AND SHIRLEY HIGGINS	CHEVRON USA INC	1/8+	861 521	NA	NA	NA	NA	NA	NA	NA	NA	NA	NA	NA	NA	NA	Chevron USA Inc to TH Exploration II LLC and TH Exploration LLC Certificate of Formation dated August 23, 2023	TH Exploration, LLC to EQT TGH Exploration LLC Certificate of Amendment No. 2 to Certificate of Formation dated August 23, 2023

RECEIVED
Office of Oil and Gas
OCT 26 2023
NY Department of
Environmental Protection

4705102246

Lease ID	TMP	Tag	Grantor, Lessor, Etc.	Grantee, Lessee, Etc.	Royalty	Deed Book/Page	Assignment	Assignment	Assignment	Assignment	Assignment	Assignment	Assignment	Assignment	Assignment	Assignment	Assignment	Assignment	Assignment		
10*26090	9-3-1	A	H DEAN AND KAREN HIGGINS	CHEVRON USA INC	1/8+	B61 516	NA	NA	NA	NA	NA	NA	NA	NA	NA	NA	NA	NA	NA	Chevron USA Inc to TH Exploration II LLC and TH Exploration LLC: 43/95	TH Exploration, LLC to EQT TGH Exploration LLC: Certificate of Amendment No. 2 to Certificate of Formation dated August 23, 2023
10*26091	9-3-1	A	JOELENE M MANN	CHEVRON USA INC	1/8+	B64 55	NA	NA	NA	NA	NA	NA	NA	NA	NA	NA	NA	NA	NA	Chevron USA Inc to TH Exploration II LLC and TH Exploration LLC: 43/95	TH Exploration, LLC to EQT TGH Exploration LLC: Certificate of Amendment No. 2 to Certificate of Formation dated August 23, 2023
10*26092	9-3-1	A	SHAWNA J AND SARAH F CREWS	CHEVRON USA INC	1/8+	B64 50	NA	NA	NA	NA	NA	NA	NA	NA	NA	NA	NA	NA	NA	Chevron USA Inc to TH Exploration II LLC and TH Exploration LLC: 43/95	TH Exploration, LLC to EQT TGH Exploration LLC: Certificate of Amendment No. 2 to Certificate of Formation dated August 23, 2023
10*26093	9-3-1	A	JOYCE HOLMES CONE AND WILLIAM CONE	CHEVRON USA INC	1/8+	B61 493	NA	NA	NA	NA	NA	NA	NA	NA	NA	NA	NA	NA	NA	Chevron USA Inc to TH Exploration II LLC and TH Exploration LLC: 43/95	TH Exploration, LLC to EQT TGH Exploration LLC: Certificate of Amendment No. 2 to Certificate of Formation dated August 23, 2023
10*26094	9-3-1	A	MARK L CURRY	CHEVRON USA INC	1/8+	B65 102	NA	NA	NA	NA	NA	NA	NA	NA	NA	NA	NA	NA	NA	Chevron USA Inc to TH Exploration II LLC and TH Exploration LLC: 43/95	TH Exploration, LLC to EQT TGH Exploration LLC: Certificate of Amendment No. 2 to Certificate of Formation dated August 23, 2023
10*26095	9-3-1	A	CHRISTINA C MUNSON	CHEVRON USA INC	1/8+	B65 107	NA	NA	NA	NA	NA	NA	NA	NA	NA	NA	NA	NA	NA	Chevron USA Inc to TH Exploration II LLC and TH Exploration LLC: 43/95	TH Exploration, LLC to EQT TGH Exploration LLC: Certificate of Amendment No. 2 to Certificate of Formation dated August 23, 2023
10*26097	9-3-1	A	DAVID L BEYSER	CHEVRON USA INC	1/8+	B65 173	NA	NA	NA	NA	NA	NA	NA	NA	NA	NA	NA	NA	NA	Chevron USA Inc to TH Exploration II LLC and TH Exploration LLC: 43/95	TH Exploration, LLC to EQT TGH Exploration LLC: Certificate of Amendment No. 2 to Certificate of Formation dated August 23, 2023
10*26098	9-3-1	A	AMBERLY J HOLDER	CHEVRON USA INC	1/8+	B67 87	NA	NA	NA	NA	NA	NA	NA	NA	NA	NA	NA	NA	NA	Chevron USA Inc to TH Exploration II LLC and TH Exploration LLC: 43/95	TH Exploration, LLC to EQT TGH Exploration LLC: Certificate of Amendment No. 2 to Certificate of Formation dated August 23, 2023

RECEIVED
Office of Oil and Gas
OCT 26 2023
WV Department of
Environmental Protection

4705702246

WW - 6A1 Supplement

Operator's Well No. Hudson S - 2HM

Lease ID	TMP	Tag	Grantor, Lessor, Etc.	Grantee, Lessee, Etc.	Royalty	Deed Book/Page	Assignment	Assignment	Assignment	Assignment	Assignment	Assignment	Assignment	Assignment	Assignment	Assignment	Assignment	Assignment	Assignment	
10*26099	9-3-1	A	CAROL TROWBRIDGE ET VIR	CHEVRON USA INC	1/8+	866 138	NA	NA	NA	NA	NA	NA	NA	NA	NA	NA	NA	NA	NA	TH Exploration, LLC to EQT TGH Exploration LLC. Certificate of Amendment No. 2 to Certificate of Formation dated August 23, 2023
10*26100	9-3-1	A	JOSEPH L AND ROSE MARIE MAUIW	CHEVRON USA INC	1/8+	866 67	NA	NA	NA	NA	NA	NA	NA	NA	NA	NA	NA	NA	NA	TH Exploration, LLC to EQT TGH Exploration LLC. Certificate of Amendment No. 2 to Certificate of Formation dated August 23, 2023
10*26120	9-3-1	A	JAMES D AND LINDA D YOCLUM	CHEVRON USA INC	1/8+	884 635	NA	NA	NA	NA	NA	NA	NA	NA	NA	NA	NA	NA	NA	TH Exploration, LLC to EQT TGH Exploration LLC. Certificate of Amendment No. 2 to Certificate of Formation dated August 23, 2023
10*26121	9-3-1	A	BETTY BRYNER	CHEVRON USA INC	1/8+	871 64	NA	NA	NA	NA	NA	NA	NA	NA	NA	NA	NA	NA	NA	TH Exploration, LLC to EQT TGH Exploration LLC. Certificate of Amendment No. 2 to Certificate of Formation dated August 23, 2023
10*26236	9-3-1	A	GERALD W OUNLEY AND VICKI OUNLEY	CHEVRON USA INC	1/8+	884 50	NA	NA	NA	NA	NA	NA	NA	NA	NA	NA	NA	NA	NA	TH Exploration, LLC to EQT TGH Exploration LLC. Certificate of Amendment No. 2 to Certificate of Formation dated August 23, 2023
10*26237	9-3-1	A	FREDA L CAMPBELL	CHEVRON USA INC	1/8+	889 40	NA	NA	NA	NA	NA	NA	NA	NA	NA	NA	NA	NA	NA	TH Exploration, LLC to EQT TGH Exploration LLC. Certificate of Amendment No. 2 to Certificate of Formation dated August 23, 2023
10*26238	9-3-1	A	MARSHA L MERCER	CHEVRON USA INC	1/8+	883 639	NA	NA	NA	NA	NA	NA	NA	NA	NA	NA	NA	NA	NA	TH Exploration, LLC to EQT TGH Exploration LLC. Certificate of Amendment No. 2 to Certificate of Formation dated August 23, 2023
10*26287	9-3-1	A	IVAN R AND MARY A BLAKE	CHEVRON USA INC	1/8+	888 542	NA	NA	NA	NA	NA	NA	NA	NA	NA	NA	NA	NA	NA	TH Exploration, LLC to EQT TGH Exploration LLC. Certificate of Amendment No. 2 to Certificate of Formation dated August 23, 2023

RECEIVED
Office of Oil and Gas
OCT 26 2023
WV Department of
Environmental Protection

4705102246

Lease ID	TMP	Tag	Grantor, Lessor, Etc.	Grantee, Lessee, Etc.	Royalty	Deed Book/Page	Assignment	Assignment	Assignment	Assignment	Assignment	Assignment	Assignment	Assignment	Assignment	Assignment	Assignment	Assignment	Assignment		
10*26297	9-3-1	A	DIANA L MCQUINNEY	CHEVRON USA INC	1/8+	885 560	NA	NA	NA	NA	NA	NA	NA	NA	NA	NA	NA	NA	NA	Chevron USA Inc to TH Exploration II LLC and TH Exploration LLC: 43/95	TH Exploration, LLC to EQT TGH Exploration LLC: Certificate of Amendment No. 2 to Certificate of Formation dated August 23, 2023
10*26298	9-3-1	A	JANE HENDRICKSON	CHEVRON USA INC	1/8+	886 429	NA	NA	NA	NA	NA	NA	NA	NA	NA	NA	NA	NA	NA	Chevron USA Inc to TH Exploration II LLC and TH Exploration LLC: 43/95	TH Exploration, LLC to EQT TGH Exploration LLC: Certificate of Amendment No. 2 to Certificate of Formation dated August 23, 2023
10*26299	9-3-1	A	BETTY WALTONSON DANIEL A MCVANE A/F	CHEVRON USA INC	1/8+	886 432	NA	NA	NA	NA	NA	NA	NA	NA	NA	NA	NA	NA	NA	Chevron USA Inc to TH Exploration II LLC and TH Exploration LLC: 43/95	TH Exploration, LLC to EQT TGH Exploration LLC: Certificate of Amendment No. 2 to Certificate of Formation dated August 23, 2023
10*26300	9-3-1	A	RLI LORI HENNEAU BARNETT	CHEVRON USA INC	1/8+	886 439	NA	NA	NA	NA	NA	NA	NA	NA	NA	NA	NA	NA	NA	Chevron USA Inc to TH Exploration II LLC and TH Exploration LLC: 43/95	TH Exploration, LLC to EQT TGH Exploration LLC: Certificate of Amendment No. 2 to Certificate of Formation dated August 23, 2023
10*27380	9-3-1	A	TAMALA SCOLLICK	TH EXPLORATION LLC	1/8+	1053 1	NA	NA	NA	NA	NA	NA	NA	NA	NA	NA	NA	NA	NA	NA	TH Exploration, LLC to EQT TGH Exploration LLC: Certificate of Amendment No. 2 to Certificate of Formation dated August 23, 2023
10*27181	9-3-1	A	CRYSTAL THOMAS	TH EXPLORATION LLC	1/8+	1052 648	NA	NA	NA	NA	NA	NA	NA	NA	NA	NA	NA	NA	NA	NA	TH Exploration, LLC to EQT TGH Exploration LLC: Certificate of Amendment No. 2 to Certificate of Formation dated August 23, 2023
10*27203	9-3-1	A	DOROTHY MAXINE MOORE TRUST	TH EXPLORATION LLC	1/8+	1061 255	NA	NA	NA	NA	NA	NA	NA	NA	NA	NA	NA	NA	NA	NA	TH Exploration, LLC to EQT TGH Exploration LLC: Certificate of Amendment No. 2 to Certificate of Formation dated August 23, 2023
10*26084	9-3-1-1	B	JOYCE A WALLACE	CHEVRON USA INC	1/8+	863 296	NA	NA	NA	NA	NA	NA	NA	NA	NA	NA	NA	NA	NA	Chevron USA Inc to TH Exploration II LLC and TH Exploration LLC: 43/95	TH Exploration, LLC to EQT TGH Exploration LLC: Certificate of Amendment No. 2 to Certificate of Formation dated August 23, 2023

RECEIVED
Office of Oil and Gas
OCT 26 2023
WV Department of
Environmental Protection

4705102240

Lease ID	TMP	T2g	Grantor, Lessor, Etc.	Grantee, Lessee, Etc.	Royalty	Deed Book/Pages	Assignment	Assignment	Assignment	Assignment	Assignment	Assignment	Assignment	Assignment	Assignment	Assignment	Assignment	Assignment	Assignment		
10*26047	9-3-1.1	A	ROBERT O BLAKE AND ATHENA LIBERTY BLAKE	CHEVRON USA INC	1/8*	863 138	NA	NA	NA	NA	NA	NA	NA	NA	NA	NA	NA	NA	NA	Chevron USA Inc to TH Exploration II LLC and TH Exploration LLC. Certificate of Formation dated August 23, 2023	TH Exploration, LLC to EQT TGH Exploration LLC. Certificate of Amendment No. 2 to Certificate of Formation dated August 23, 2023
10*26048	9-3-1.1	B	LOIS J ELIAS AND LOUIS J ELIAS	CHEVRON USA INC	1/8*	861 599	NA	NA	NA	NA	NA	NA	NA	NA	NA	NA	NA	NA	NA	Chevron USA Inc to TH Exploration II LLC and TH Exploration LLC. Certificate of Formation dated August 23, 2023	TH Exploration, LLC to EQT TGH Exploration LLC. Certificate of Amendment No. 2 to Certificate of Formation dated August 23, 2023
10*26049	9-3-1.1	B	MARY H HUBBS	CHEVRON USA INC	1/8*	863 560	NA	NA	NA	NA	NA	NA	NA	NA	NA	NA	NA	NA	NA	Chevron USA Inc to TH Exploration II LLC and TH Exploration LLC. Certificate of Formation dated August 23, 2023	TH Exploration, LLC to EQT TGH Exploration LLC. Certificate of Amendment No. 2 to Certificate of Formation dated August 23, 2023
10*26050	9-3-1.1	B	BERNARD O CROW AND KAREN S CROW	CHEVRON USA INC	1/8*	863 627	NA	NA	NA	NA	NA	NA	NA	NA	NA	NA	NA	NA	NA	Chevron USA Inc to TH Exploration II LLC and TH Exploration LLC. Certificate of Formation dated August 23, 2023	TH Exploration, LLC to EQT TGH Exploration LLC. Certificate of Amendment No. 2 to Certificate of Formation dated August 23, 2023
10*26051	9-3-1.1	B	ROBERT W KIDNER	CHEVRON USA INC	1/8*	863 644	NA	NA	NA	NA	NA	NA	NA	NA	NA	NA	NA	NA	NA	Chevron USA Inc to TH Exploration II LLC and TH Exploration LLC. Certificate of Formation dated August 23, 2023	TH Exploration, LLC to EQT TGH Exploration LLC. Certificate of Amendment No. 2 to Certificate of Formation dated August 23, 2023
10*26052	9-3-1.1	B	BETTY J BLAKE	CHEVRON USA INC	1/8*	863 545	NA	NA	NA	NA	NA	NA	NA	NA	NA	NA	NA	NA	NA	Chevron USA Inc to TH Exploration II LLC and TH Exploration LLC. Certificate of Formation dated August 23, 2023	TH Exploration, LLC to EQT TGH Exploration LLC. Certificate of Amendment No. 2 to Certificate of Formation dated August 23, 2023
10*26053	9-3-1.1	B	JOHN PURDY AND BRENDA S PURDY	CHEVRON USA INC	1/8*	854 420	NA	NA	NA	NA	NA	NA	NA	NA	NA	NA	NA	NA	NA	Chevron USA Inc to TH Exploration II LLC and TH Exploration LLC. Certificate of Formation dated August 23, 2023	TH Exploration, LLC to EQT TGH Exploration LLC. Certificate of Amendment No. 2 to Certificate of Formation dated August 23, 2023
10*26058	9-3-1.1	B	CAROLE J WOOD	CHEVRON USA INC	1/8*	854 415	NA	NA	NA	NA	NA	NA	NA	NA	NA	NA	NA	NA	NA	Chevron USA Inc to TH Exploration II LLC and TH Exploration LLC. Certificate of Formation dated August 23, 2023	TH Exploration, LLC to EQT TGH Exploration LLC. Certificate of Amendment No. 2 to Certificate of Formation dated August 23, 2023

RECEIVED
 Office of Oil and Gas
 OCT 26 2023
 WV Department of
 Environmental Protection

4705102243

Lease ID	TMP	Tag	Grantor, Lessor, Etc.	Grantee, Lessee, Etc.	Royalty	Dead Book/Page	Assignment	Assignment	Assignment	Assignment	Assignment	Assignment	Assignment	Assignment	Assignment	Assignment	Assignment	Assignment	Assignment		
10*26059	9-3-1.1	B	TERRY L BLAKE	CHEVRON USA INC	1/8*	854 215	NA	NA	NA	NA	NA	NA	NA	NA	NA	NA	NA	NA	NA	Chevron USA Inc to TH Exploration II LLC and TH Exploration LLC: 4/3/95	TH Exploration, LLC to EQT TGH Exploration LLC: Certificate of Amendment No. 2 to Certificate of Formation dated August 23, 2023
10*26060	9-3-1.1	B	ROBERT C BLAKE AND LYN BLAKE	CHEVRON USA INC	1/8*	854 333	NA	NA	NA	NA	NA	NA	NA	NA	NA	NA	NA	NA	NA	Chevron USA Inc to TH Exploration II LLC and TH Exploration LLC: 4/3/95	TH Exploration, LLC to EQT TGH Exploration LLC: Certificate of Amendment No. 2 to Certificate of Formation dated August 23, 2023
10*26061	9-3-1.1	B	RODNEY W AND LINDA L HUBBS	CHEVRON USA INC	1/8*	854 435	NA	NA	NA	NA	NA	NA	NA	NA	NA	NA	NA	NA	NA	Chevron USA Inc to TH Exploration II LLC and TH Exploration LLC: 4/3/95	TH Exploration, LLC to EQT TGH Exploration LLC: Certificate of Amendment No. 2 to Certificate of Formation dated August 23, 2023
10*26062	9-3-1.1	B	SHANNON ROGER AND LORRAINE HUBBS	CHEVRON USA INC	1/8*	854 233	NA	NA	NA	NA	NA	NA	NA	NA	NA	NA	NA	NA	NA	Chevron USA Inc to TH Exploration II LLC and TH Exploration LLC: 4/3/95	TH Exploration, LLC to EQT TGH Exploration LLC: Certificate of Amendment No. 2 to Certificate of Formation dated August 23, 2023
10*26063	9-3-1.1	B	PATTY L RINE AND FLOYD D RINE	CHEVRON USA INC	1/8*	854 238	NA	NA	NA	NA	NA	NA	NA	NA	NA	NA	NA	NA	NA	Chevron USA Inc to TH Exploration II LLC and TH Exploration LLC: 4/3/95	TH Exploration, LLC to EQT TGH Exploration LLC: Certificate of Amendment No. 2 to Certificate of Formation dated August 23, 2023
10*26064	9-3-1.1	B	CATHARINE LEE BLAKE	CHEVRON USA INC	1/8*	863 550	NA	NA	NA	NA	NA	NA	NA	NA	NA	NA	NA	NA	NA	Chevron USA Inc to TH Exploration II LLC and TH Exploration LLC: 4/3/95	TH Exploration, LLC to EQT TGH Exploration LLC: Certificate of Amendment No. 2 to Certificate of Formation dated August 23, 2023
10*26066	9-3-1.1	B	DANNY E AND MARVA L BEYSER	CHEVRON USA INC	1/8*	858 36	NA	NA	NA	NA	NA	NA	NA	NA	NA	NA	NA	NA	NA	Chevron USA Inc to TH Exploration II LLC and TH Exploration LLC: 4/3/95	TH Exploration, LLC to EQT TGH Exploration LLC: Certificate of Amendment No. 2 to Certificate of Formation dated August 23, 2023
10*26067	9-3-1.1	B	DONALD DEAN BEYSER	CHEVRON USA INC	1/8*	858 41	NA	NA	NA	NA	NA	NA	NA	NA	NA	NA	NA	NA	NA	Chevron USA Inc to TH Exploration II LLC and TH Exploration LLC: 4/3/95	TH Exploration, LLC to EQT TGH Exploration LLC: Certificate of Amendment No. 2 to Certificate of Formation dated August 23, 2023

RECEIVED
Office of Oil and Gas
OCT 26 2023
WV Department of
Environmental Protection

4705102240

Lease ID	EMP	Tag	Grantor, Lessor, Etc.	Grantee, Lessee, Etc.	Royalty	Deed Book/Page	Assignment	Assignment	Assignment	Assignment	Assignment	Assignment	Assignment	Assignment	Assignment	Assignment	Assignment	Assignment	Assignment		
10*26068	9-3-1.1	B	GARY F BLAKE AND DORIS E BLAKE	CHEVRON USA INC	1/8+	858 31	NA	NA	NA	NA	NA	NA	NA	NA	NA	NA	NA	NA	NA	Chevron USA Inc to TH Exploration II LLC and TH Exploration LLC: 43/95	TH Exploration, LLC to EQT TGH Exploration LLC: Certificate of Amendment No. 2 to Certificate of Formation dated August 23, 2023
10*26069	9-3-1.1	B	MARLYN SUE REILLEY	CHEVRON USA INC	1/8+	857 597	NA	NA	NA	NA	NA	NA	NA	NA	NA	NA	NA	NA	NA	Chevron USA Inc to TH Exploration II LLC and TH Exploration LLC: 43/95	TH Exploration, LLC to EQT TGH Exploration LLC: Certificate of Amendment No. 2 to Certificate of Formation dated August 23, 2023
10*26070	9-3-1.1	B	MARY W HOLMES	CHEVRON USA INC	1/8+	857 602	NA	NA	NA	NA	NA	NA	NA	NA	NA	NA	NA	NA	NA	Chevron USA Inc to TH Exploration II LLC and TH Exploration LLC: 43/95	TH Exploration, LLC to EQT TGH Exploration LLC: Certificate of Amendment No. 2 to Certificate of Formation dated August 23, 2023
10*26071	9-3-1.1	B	CHARLENE LORRAINE BAKER	CHEVRON USA INC	1/8+	857 607	NA	NA	NA	NA	NA	NA	NA	NA	NA	NA	NA	NA	NA	Chevron USA Inc to TH Exploration II LLC and TH Exploration LLC: 43/95	TH Exploration, LLC to EQT TGH Exploration LLC: Certificate of Amendment No. 2 to Certificate of Formation dated August 23, 2023
10*26072	9-3-1.1	B	JAMES L BLAKE	CHEVRON USA INC	1/8+	857 616	NA	NA	NA	NA	NA	NA	NA	NA	NA	NA	NA	NA	NA	Chevron USA Inc to TH Exploration II LLC and TH Exploration LLC: 43/95	TH Exploration, LLC to EQT TGH Exploration LLC: Certificate of Amendment No. 2 to Certificate of Formation dated August 23, 2023
10*26073	9-3-1.1	B	DARLENE L BEYSER	CHEVRON USA INC	1/8+	860 176	NA	NA	NA	NA	NA	NA	NA	NA	NA	NA	NA	NA	NA	Chevron USA Inc to TH Exploration II LLC and TH Exploration LLC: 43/95	TH Exploration, LLC to EQT TGH Exploration LLC: Certificate of Amendment No. 2 to Certificate of Formation dated August 23, 2023
10*26075	9-3-1.1	B	BETTY JOANN CECIL	CHEVRON USA INC	1/8+	860 119	NA	NA	NA	NA	NA	NA	NA	NA	NA	NA	NA	NA	NA	Chevron USA Inc to TH Exploration II LLC and TH Exploration LLC: 43/95	TH Exploration, LLC to EQT TGH Exploration LLC: Certificate of Amendment No. 2 to Certificate of Formation dated August 23, 2023
10*26076	9-3-1.1	B	DORIS IMOGENE GARRISON	CHEVRON USA INC	1/8+	860 114	NA	NA	NA	NA	NA	NA	NA	NA	NA	NA	NA	NA	NA	Chevron USA Inc to TH Exploration II LLC and TH Exploration LLC: 43/95	TH Exploration, LLC to EQT TGH Exploration LLC: Certificate of Amendment No. 2 to Certificate of Formation dated August 23, 2023

RECEIVED
Office of Oil and Gas
OCT 26 2023
WV Department of
Environmental Protection

4705102146

Lease ID	TMAP	Tag	Grantor, Lessor, Etc	Grantee, Lessee, Etc	Royalty	Dead Book/	Page	Assignment	Assignment	Assignment	Assignment	Assignment	Assignment	Assignment	Assignment	Assignment	Assignment	Assignment	Assignment	
10*26077	9-3-1.1	B	DOROTHY J AND ROBERT M BLAKE	CHEVRON USA INC	1/8+	860	104	NA	NA	NA	NA	NA	NA	NA	NA	NA	NA	NA	NA	TH Exploration, LLC to EQT TGH Exploration LLC. Certificate of Amendment No. 2 to Certificate of Formation dated August 23, 2023
10*26078	9-3-1.1	B	VELMA RUTH HARRIS	CHEVRON USA INC	1/8+	860	228	NA	NA	NA	NA	NA	NA	NA	NA	NA	NA	NA	NA	TH Exploration, LLC to EQT TGH Exploration LLC. Certificate of Amendment No. 2 to Certificate of Formation dated August 23, 2023
10*26079	9-3-1.1	B	MARY O'DESSA HARRIS LOUDEN	CHEVRON USA INC	1/8+	860	109	NA	NA	NA	NA	NA	NA	NA	NA	NA	NA	NA	NA	TH Exploration, LLC to EQT TGH Exploration LLC. Certificate of Amendment No. 2 to Certificate of Formation dated August 23, 2023
10*26080	9-3-1.1	B	SHARON DIANE HOLMES JAHN AND WILLIAM HENRY JAHN III	CHEVRON USA INC	1/8+	860	217	NA	NA	NA	NA	NA	NA	NA	NA	NA	NA	NA	NA	TH Exploration, LLC to EQT TGH Exploration LLC. Certificate of Amendment No. 2 to Certificate of Formation dated August 23, 2023
10*26081	9-3-1.1	B	CYNTHIA JEAN AND EDDIE W WILSON	CHEVRON USA INC	1/8+	861	545	NA	NA	NA	NA	NA	NA	NA	NA	NA	NA	NA	NA	TH Exploration, LLC to EQT TGH Exploration LLC. Certificate of Amendment No. 2 to Certificate of Formation dated August 23, 2023
10*26082	9-3-1.1	B	BRIAN C AND SARA M LUTZ	CHEVRON USA INC	1/8+	861	550	NA	NA	NA	NA	NA	NA	NA	NA	NA	NA	NA	NA	TH Exploration, LLC to EQT TGH Exploration LLC. Certificate of Amendment No. 2 to Certificate of Formation dated August 23, 2023
10*26083	9-3-1.1	B	WILLIAM S BLAKE JR	CHEVRON USA INC	1/8+	861	535	NA	NA	NA	NA	NA	NA	NA	NA	NA	NA	NA	NA	TH Exploration, LLC to EQT TGH Exploration LLC. Certificate of Amendment No. 2 to Certificate of Formation dated August 23, 2023
10*26084	9-3-1.1	B	CYNTHIA A AND JAMES O DAVIDSON	CHEVRON USA INC	1/8+	889	46	NA	NA	NA	NA	NA	NA	NA	NA	NA	NA	NA	NA	TH Exploration, LLC to EQT TGH Exploration LLC. Certificate of Amendment No. 2 to Certificate of Formation dated August 23, 2023

WV Department of Environmental Protection
 RECEIVED
 Office of Oil and Gas
 OCT 26 2023

4705103240

Leads ID	TMP	Taj	Grantor, Lessor, Etc.	Grantee, Lessee, Etc.	Royalty	Deed Book/	Page	Assignment	Assignment	Assignment	Assignment	Assignment	Assignment	Assignment	Assignment	Assignment	Assignment	Assignment	Assignment		
10*26085	9-3-1.1	B	CLYDE R AND JANA HIGGINS	CHEVRON USA INC	1/8*	861	508	NA	NA	NA	NA	NA	NA	NA	NA	NA	NA	NA	NA	Chevron USA Inc to TH Exploration II LLC and TH Exploration LLC: Certificate of Formation dated August 23, 2023	TH Exploration, LLC to EQT TGH Exploration LLC: Certificate of Amendment No. 2 to Certificate of Formation dated August 23, 2023
10*26086	9-3-1.1	B	DELMAS W AND ROSE HIGGINS	CHEVRON USA INC	1/8*	861	503	NA	NA	NA	NA	NA	NA	NA	NA	NA	NA	NA	NA	Chevron USA Inc to TH Exploration II LLC and TH Exploration LLC: Certificate of Formation dated August 23, 2023	TH Exploration, LLC to EQT TGH Exploration LLC: Certificate of Amendment No. 2 to Certificate of Formation dated August 23, 2023
10*26087	9-3-1.1	B	JENNY L AND DENISE HIGGINS	CHEVRON USA INC	1/8*	861	526	NA	NA	NA	NA	NA	NA	NA	NA	NA	NA	NA	NA	Chevron USA Inc to TH Exploration II LLC and TH Exploration LLC: Certificate of Formation dated August 23, 2023	TH Exploration, LLC to EQT TGH Exploration LLC: Certificate of Amendment No. 2 to Certificate of Formation dated August 23, 2023
10*26088	9-3-1.1	B	SHIRLEY AND DORIS HIGGINS	CHEVRON USA INC	1/8*	861	540	NA	NA	NA	NA	NA	NA	NA	NA	NA	NA	NA	NA	Chevron USA Inc to TH Exploration II LLC and TH Exploration LLC: Certificate of Formation dated August 23, 2023	TH Exploration, LLC to EQT TGH Exploration LLC: Certificate of Amendment No. 2 to Certificate of Formation dated August 23, 2023
10*26089	9-3-1.1	B	ALVA L AND SHIRLEY HIGGINS	CHEVRON USA INC	1/8*	861	521	NA	NA	NA	NA	NA	NA	NA	NA	NA	NA	NA	NA	Chevron USA Inc to TH Exploration II LLC and TH Exploration LLC: Certificate of Formation dated August 23, 2023	TH Exploration, LLC to EQT TGH Exploration LLC: Certificate of Amendment No. 2 to Certificate of Formation dated August 23, 2023
10*26090	9-3-1.1	B	M DEAN AND KAREN HIGGINS	CHEVRON USA INC	1/8*	863	516	NA	NA	NA	NA	NA	NA	NA	NA	NA	NA	NA	NA	Chevron USA Inc to TH Exploration II LLC and TH Exploration LLC: Certificate of Formation dated August 23, 2023	TH Exploration, LLC to EQT TGH Exploration LLC: Certificate of Amendment No. 2 to Certificate of Formation dated August 23, 2023
10*26091	9-3-1.1	B	JOELENÉ M MANN	CHEVRON USA INC	1/8*	864	55	NA	NA	NA	NA	NA	NA	NA	NA	NA	NA	NA	NA	Chevron USA Inc to TH Exploration II LLC and TH Exploration LLC: Certificate of Formation dated August 23, 2023	TH Exploration, LLC to EQT TGH Exploration LLC: Certificate of Amendment No. 2 to Certificate of Formation dated August 23, 2023
10*26092	9-3-1.1	B	SHAWN J AND SARAH E CREWS	CHEVRON USA INC	1/8*	864	50	NA	NA	NA	NA	NA	NA	NA	NA	NA	NA	NA	NA	Chevron USA Inc to TH Exploration II LLC and TH Exploration LLC: Certificate of Formation dated August 23, 2023	TH Exploration, LLC to EQT TGH Exploration LLC: Certificate of Amendment No. 2 to Certificate of Formation dated August 23, 2023

RECEIVED
 Office of Oil and Gas
 OCT 26 2023
 Wyoming Department of
 Environmental Protection

4705102240

Lease ID	TMP	Tag	Grantor, Lessor, Etc.	Grantee, Lessee, Etc.	Royalty	Deed Book/Page		Assignment	Assignment	Assignment	Assignment	Assignment	Assignment	Assignment	Assignment	Assignment	Assignment	Assignment	Assignment	
10*26093	9-3-1.1	B	JOYCE HOLMES CONE AND WILLIAM CONE	CHEVRON USA INC	1/8+	861	83	NA	NA	NA	NA	NA	NA	NA	NA	NA	NA	NA	NA	TH Exploration, LLC to EQT TGH Exploration LLC; Certificate of Amendment No. 2 to Certificate of Formation dated August 23, 2023
10*26094	9-3-1.1	B	MARK L CURRY	CHEVRON USA INC	1/8+	865	102	NA	NA	NA	NA	NA	NA	NA	NA	NA	NA	NA	NA	TH Exploration, LLC to EQT TGH Exploration LLC; Certificate of Amendment No. 2 to Certificate of Formation dated August 23, 2023
10*26095	9-3-1.1	B	CHRISTINA C MUNSON	CHEVRON USA INC	1/8+	865	107	NA	NA	NA	NA	NA	NA	NA	NA	NA	NA	NA	NA	TH Exploration, LLC to EQT TGH Exploration LLC; Certificate of Amendment No. 2 to Certificate of Formation dated August 23, 2023
10*26097	9-3-1.1	B	DAVID L BEYSER	CHEVRON USA INC	1/8+	865	173	NA	NA	NA	NA	NA	NA	NA	NA	NA	NA	NA	NA	TH Exploration, LLC to EQT TGH Exploration LLC; Certificate of Amendment No. 2 to Certificate of Formation dated August 23, 2023
10*26098	9-3-1.1	B	KIMBERLY J HOLDER	CHEVRON USA INC	1/8+	867	87	NA	NA	NA	NA	NA	NA	NA	NA	NA	NA	NA	NA	TH Exploration, LLC to EQT TGH Exploration LLC; Certificate of Amendment No. 2 to Certificate of Formation dated August 23, 2023
10*26099	9-3-1.1	B	CAROL TROWBRIDGE ET VIR	CHEVRON USA INC	1/8+	866	138	NA	NA	NA	NA	NA	NA	NA	NA	NA	NA	NA	NA	TH Exploration, LLC to EQT TGH Exploration LLC; Certificate of Amendment No. 2 to Certificate of Formation dated August 23, 2023
10*26100	9-3-1.1	B	JOSEPH L AND ROSE MARIE MAUPH	CHEVRON USA INC	1/8+	866	67	NA	NA	NA	NA	NA	NA	NA	NA	NA	NA	NA	NA	TH Exploration, LLC to EQT TGH Exploration LLC; Certificate of Amendment No. 2 to Certificate of Formation dated August 23, 2023
10*26120	9-3-1.1	B	JAMES O AND LINDA D YOCUM	CHEVRON USA INC	1/8+	884	635	NA	NA	NA	NA	NA	NA	NA	NA	NA	NA	NA	NA	TH Exploration, LLC to EQT TGH Exploration LLC; Certificate of Amendment No. 2 to Certificate of Formation dated August 23, 2023

RECEIVED
Office of Oil and Gas
WV Department of
Environmental Protection
OCT 26 2023

4705100000

Lease ID	TMP	Tag	Grantor, Lessor, Etc.	Grantee, Lessee, Etc.	Royalty	Dead Wood/Page	Assignment	Assignment	Assignment	Assignment	Assignment	Assignment	Assignment	Assignment	Assignment	Assignment	Assignment	Assignment	Assignment		
10*26121	9-3-1.1	B	BETTY BRYNER	CHEVRON USA INC	1/8+	871 66	NA	NA	NA	NA	NA	NA	NA	NA	NA	NA	NA	NA	NA	Chevron USA Inc to TH Exploration II LLC and TH Exploration LLC 4/3/95	TH Exploration, LLC to EQT TGH Exploration LLC. Certificate of Amendment No. 2 to Certificate of Formation dated August 23, 2023
10*26236	9-3-1.1	B	GERALD W QUIGLEY AND VICKI L QUIGLEY	CHEVRON USA INC	1/8+	884 50	NA	NA	NA	NA	NA	NA	NA	NA	NA	NA	NA	NA	NA	Chevron USA Inc to TH Exploration II LLC and TH Exploration LLC 4/3/95	TH Exploration, LLC to EQT TGH Exploration LLC. Certificate of Amendment No. 2 to Certificate of Formation dated August 23, 2023
10*26237	9-3-1.1	B	FREDA L CAMPBELL	CHEVRON USA INC	1/8+	889 40	NA	NA	NA	NA	NA	NA	NA	NA	NA	NA	NA	NA	NA	Chevron USA Inc to TH Exploration II LLC and TH Exploration LLC 4/3/95	TH Exploration, LLC to EQT TGH Exploration LLC. Certificate of Amendment No. 2 to Certificate of Formation dated August 23, 2023
10*26238	9-3-1.1	B	MARSHA L MERCER	CHEVRON USA INC	1/8+	885 639	NA	NA	NA	NA	NA	NA	NA	NA	NA	NA	NA	NA	NA	Chevron USA Inc to TH Exploration II LLC and TH Exploration LLC 4/3/95	TH Exploration, LLC to EQT TGH Exploration LLC. Certificate of Amendment No. 2 to Certificate of Formation dated August 23, 2023
10*26287	9-3-1.1	B	IVAN B AND MARY A BLAZE	CHEVRON USA INC	1/8+	888 542	NA	NA	NA	NA	NA	NA	NA	NA	NA	NA	NA	NA	NA	Chevron USA Inc to TH Exploration II LLC and TH Exploration LLC 4/3/95	TH Exploration, LLC to EQT TGH Exploration LLC. Certificate of Amendment No. 2 to Certificate of Formation dated August 23, 2023
10*26288	9-3-1.1	B	REBECCA J BLAKE	CHEVRON USA INC	1/8+	888 571	NA	NA	NA	NA	NA	NA	NA	NA	NA	NA	NA	NA	NA	Chevron USA Inc to TH Exploration II LLC and TH Exploration LLC 4/3/95	TH Exploration, LLC to EQT TGH Exploration LLC. Certificate of Amendment No. 2 to Certificate of Formation dated August 23, 2023
10*26289	9-3-1.1	B	DIANE TTA B BLAKE FROMHART	CHEVRON USA INC	1/8+	888 574	NA	NA	NA	NA	NA	NA	NA	NA	NA	NA	NA	NA	NA	Chevron USA Inc to TH Exploration II LLC and TH Exploration LLC 4/3/95	TH Exploration, LLC to EQT TGH Exploration LLC. Certificate of Amendment No. 2 to Certificate of Formation dated August 23, 2023
10*26291	9-3-1.1	B	BARBARA A BLAKE MASON	CHEVRON USA INC	1/8+	901 125	NA	NA	NA	NA	NA	NA	NA	NA	NA	NA	NA	NA	NA	Chevron USA Inc to TH Exploration II LLC and TH Exploration LLC 4/3/95	TH Exploration, LLC to EQT TGH Exploration LLC. Certificate of Amendment No. 2 to Certificate of Formation dated August 23, 2023

RECEIVED
Office of Oil and Gas
OCT 26 2023
WV Department of
Environmental Protection

47051002140

Lease ID	TMP	Tag	Grantor, Lessor, Etc.	Grantee, Lessee, Etc.	Royalty	Deed Book/Page	Assignment	Assignment	Assignment	Assignment	Assignment	Assignment	Assignment	Assignment	Assignment	Assignment	Assignment	Assignment	Assignment		
10*26300	9-3-1-1	B	BILL LORE HENNING BARNETT	CHEVRON USA INC	1/8+	886 439	NA	NA	NA	NA	NA	NA	NA	NA	NA	NA	NA	NA	NA	Chevron USA Inc to TH Exploration II LLC and TH Exploration LLC 43/95	TH Exploration, LLC to EQT TGH Exploration LLC. Certificate of Amendment No. 2 to Certificate of Formation dated August 23, 2023
10*27180	9-3-1-1	B	TAMALA SCOLLICK	TH EXPLORATION LLC	1/8+	1053 1	NA	NA	NA	NA	NA	NA	NA	NA	NA	NA	NA	NA	NA	NA	TH Exploration, LLC to EQT TGH Exploration LLC. Certificate of Amendment No. 2 to Certificate of Formation dated August 23, 2023
10*27181	9-3-1-1	B	CRYSTAL THOMAS	TH EXPLORATION LLC	1/8+	1052 648	NA	NA	NA	NA	NA	NA	NA	NA	NA	NA	NA	NA	NA	NA	TH Exploration, LLC to EQT TGH Exploration LLC. Certificate of Amendment No. 2 to Certificate of Formation dated August 23, 2023
10*27703	9-3-1-1	B	DOROTHY MAXINE MOORE TRUST	TH EXPLORATION LLC	1/8+	1061 255	NA	NA	NA	NA	NA	NA	NA	NA	NA	NA	NA	NA	NA	NA	TH Exploration, LLC to EQT TGH Exploration LLC. Certificate of Amendment No. 2 to Certificate of Formation dated August 23, 2023
10*29767	9-3-1-1	B	HG ENERGY II APPALACHIA LLC	TH EXPLORATION LLC	1/8+	1100 79	NA	NA	NA	NA	NA	NA	NA	NA	NA	NA	NA	NA	NA	NA	TH Exploration, LLC to EQT TGH Exploration LLC. Certificate of Amendment No. 2 to Certificate of Formation dated August 23, 2023
10*29767	9-2-10-1	C	HG ENERGY II APPALACHIA LLC	TH EXPLORATION LLC	1/8+	1100 79	NA	NA	NA	NA	NA	NA	NA	NA	NA	NA	NA	NA	NA	NA	TH Exploration, LLC to EQT TGH Exploration LLC. Certificate of Amendment No. 2 to Certificate of Formation dated August 23, 2023
10*26001	9-2-10	D	FREDIE C WHITE AND VIOLET L WHITE	TRIENERGY INC	1/8+	655 555	NA	NA	NA	TriEnergy Inc to AB Resources LLC 19/623	AB Resources LLC to Chief Exploration & Development LLC 666/740	TriEnergy Inc to TriEnergy Holdings LLC 21/148	Chief Expl & Dvlpmnt LLC and Radlex 2000 Ltd P'ship to Enerplus Res (USA) Corp 685/643	Chief Expl & Dvlpmnt LLC and Radlex 2000 Ltd P'ship to Enerplus Res (USA) Corp 21/520	AB Resources LLC to Chief Exploration & Development LLC and Radlex 2000 Limited Partnership 24/319	Chief Expl & Oil & Gas LLC, Radlex 2000 Ltd P'ship and Enerplus Res (USA) Corp to Chevron USA Inc 25/1	TriEnergy Holdings LLC and TriEnergy Inc to Chevron USA Inc 38/356	Chevron USA Inc to TH Exploration II LLC and TH Exploration LLC 43/95	NA	NA	TH Exploration, LLC to EQT TGH Exploration LLC. Certificate of Amendment No. 2 to Certificate of Formation dated August 23, 2023

WV Department of Environmental Protection
 RECEIVED
 Office of Oil and Gas
 OCT 26 2023

4705100741

Lease ID	TMP	Tag	Grantor, Lessor, Etc.	Grantee, Lessee, Etc.	Royalty	Deed Book/Page	Assignment	Assignment	Assignment	Assignment	Assignment	Assignment	Assignment	Assignment	Assignment	Assignment	Assignment	Assignment	Assignment
10*26000	9-2-12-2	E	HARRY J CRAWFORD AND DONNA JEAN CRAWFORD, LIFE ESTATE, ET AL	TRIENERGY INC	1/8+	661 156	NA	NA	TriEnergy Inc to AB Resources LLC. 20/252	TriEnergy Inc to TriEnergy Holdings LLC. 21/248	AB Resources LLC to Chief Exploration & Development LLC and Radler 2000 Limited Partnership. 23/319	Chief Expl & Dvlpm LLC and Radler 2000 Ltd P'ship to Enerplus Res (USA) Corp. 685/643	Chief Expl & Dvlpm LLC and Radler 2000 Ltd P'ship to Enerplus Res (USA) Corp. 21/520	AB Resources LLC to Chief Exploration & Development LLC and Radler 2000 Limited Partnership. 24/319	Chief Expl & Dvlpm LLC, Chief Oil & Gas LLC, Radler 2000 Ltd P'ship and Enerplus Res (USA) Corp to Chevron USA Inc. 25/1	AB Resources LLC to Chevron USA Inc. 756/397	TriEnergy Holdings LLC and TriEnergy Inc to Chevron USA Inc. 28/356	Chevron USA Inc to TH Exploration II LLC and TH Exploration LLC. 43/95	TH Exploration, LLC to EQT TGH Exploration LLC. Certificate of Amendment No. 2 to Certificate of Formation dated August 23, 2023
10*26000	9-2-12	F	HARRY J CRAWFORD AND DONNA JEAN CRAWFORD, LIFE ESTATE, ET AL	TRIENERGY INC	1/8+	661 156	NA	NA	TriEnergy Inc to AB Resources LLC. 20/252	TriEnergy Inc to TriEnergy Holdings LLC. 21/248	AB Resources LLC to Chief Exploration & Development LLC and Radler 2000 Limited Partnership. 23/319	Chief Expl & Dvlpm LLC and Radler 2000 Ltd P'ship to Enerplus Res (USA) Corp. 685/643	Chief Expl & Dvlpm LLC and Radler 2000 Ltd P'ship to Enerplus Res (USA) Corp. 21/520	AB Resources LLC to Chief Exploration & Development LLC and Radler 2000 Limited Partnership. 24/319	Chief Expl & Dvlpm LLC, Chief Oil & Gas LLC, Radler 2000 Ltd P'ship and Enerplus Res (USA) Corp to Chevron USA Inc. 25/1	AB Resources LLC to Chevron USA Inc. 756/397	TriEnergy Holdings LLC and TriEnergy Inc to Chevron USA Inc. 28/356	Chevron USA Inc to TH Exploration II LLC and TH Exploration LLC. 43/95	TH Exploration, LLC to EQT TGH Exploration LLC. Certificate of Amendment No. 2 to Certificate of Formation dated August 23, 2023
10*19206	9-5-8	G	SCOTT A HOSTUTLER	TRIENERGY HOLDINGS LLC	1/8+	724 208	NA	NA	NA	NA	TriEnergy Holdings LLC to NPAR LLC. 25/463	NPAR LLC to Chevron USA Inc. 26/269	NPAR LLC to Chevron USA Inc. 756/307	NPAR LLC to Chevron USA Inc. 300/236	Chevron USA Inc to TH Exploration LLC. 40/127	Chevron USA Inc to TH Exploration LLC. 42/435	Chevron USA Inc to TH Exploration II LLC and TH Exploration LLC. 43/95	TH Exploration, LLC to EQT TGH Exploration LLC. Certificate of Amendment No. 2 to Certificate of Formation dated August 23, 2023	
10*26001	9-5-9	H	FREDDIE C WHITE AND WOLET L WHITE	TRIENERGY INC	1/8+	655 555	NA	NA	TriEnergy Inc to AB Resources LLC. 19/623	AB Resources LLC to Chief Exploration & Development LLC. 665/40	TriEnergy Inc to TriEnergy Holdings LLC. 21/248	Chief Expl & Dvlpm LLC and Radler 2000 Ltd P'ship to Enerplus Res (USA) Corp. 685/643	Chief Expl & Dvlpm LLC and Radler 2000 Ltd P'ship to Enerplus Res (USA) Corp. 21/520	AB Resources LLC to Chief Expl & Dvlpm LLC and Radler 2000 Ltd P'ship to Enerplus Res (USA) Corp to Chevron USA Inc. 25/1	TriEnergy Holdings LLC and TriEnergy Inc to Chevron USA Inc. 28/356	Chevron USA Inc to TH Exploration II LLC and TH Exploration LLC. 43/95	TH Exploration, LLC to EQT TGH Exploration LLC. Certificate of Amendment No. 2 to Certificate of Formation dated August 23, 2023		
10*19005	9-5-15	I	MARK H FOX AND RETTA J FOX, HIS WIFE	TRIENERGY HOLDINGS LLC	1/8+	687 598	NA	NA	NA	NA	TriEnergy Holdings LLC and NPAR LLC. 23/274	AB Resources LLC and NPAR LLC to Chief Exploration & Development LLC and Radler 2000 Limited Partnership. 24/382 & 24/490	Chief Exploration & Development LLC and Radler 2000 Limited Partnership, Enerplus Resources (USA) Corp to Chevron USA Inc. 25/1 & 25/305	NPAR LLC to Chevron USA Inc. 756/332	TriEnergy Holdings LLC and TriEnergy Inc to Chevron USA Inc. 28/356	Chevron USA Inc to TH Exploration II LLC and TH Exploration LLC. 43/95	TH Exploration, LLC to EQT TGH Exploration LLC. Certificate of Amendment No. 2 to Certificate of Formation dated August 23, 2023		
10*24424	9-5-11	J	THE FAYE A SKOEN REVOCABLE TRUST	TH EXPLORATION LLC	1/8+	1024 291	NA	NA	NA	NA	NA	NA	NA	NA	NA	NA	NA	TH Exploration, LLC to EQT TGH Exploration LLC. Certificate of Amendment No. 2 to Certificate of Formation dated August 23, 2023	
10*24578	9-5-11	I	FRANK E WHITMAN JR AND GAYLE WHITMAN	TH EXPLORATION LLC	1/8+	1026 241	NA	NA	NA	NA	NA	NA	NA	NA	NA	NA	NA	TH Exploration, LLC to EQT TGH Exploration LLC. Certificate of Amendment No. 2 to Certificate of Formation dated August 23, 2023	

RECEIVED
Office of Oil and Gas
OCT 26 2023
WV Department of
Environmental Protection

4705100040

Lease ID	TMP	Tag	Grantor, Lessor, Etc	Grantee, Lessee, Etc.	Royalty	Deed Book/Page	Assignment	Assignment	Assignment	Assignment	Assignment	Assignment	Assignment	Assignment	Assignment	Assignment	Assignment	Assignment	Assignment	Assignment
10*24923	9-5-11	J	IVA K BONAR	TH EXPLORATION LLC	1/8+	102B 377	NA	NA	NA	NA	NA	NA	NA	NA	NA	NA	NA	NA	NA	TH Exploration, LLC to EQT TGH Exploration LLC Certificate of Amendment No. 2 to Certificate of Formation dated August 23, 2023
10*26001	9-5-11	J	FREDDIE C WHITE AND VIOLET L WHITE	TRIENERGY INC	1/8+	655 555	NA	NA	NA	TriEnergy Inc to AB Resources LLC: 19/673	AB Resources LLC to Chief Exploration & Development LLE: 666/40	TriEnergy Inc to TriEnergy Holdings LLC 21/148	Chief Expl & Dvlpm LLC and Radlar 2000 Ltd P'ship to Enerplus Res (USA) Corp: 685/643	Chief Expl & Dvlpm LLC and Radlar 2000 Ltd P'ship to Enerplus Res (USA) Corp: 21/520	AB Resources LLC to Chief Expl & Dvlpm LLC and Radlar 2000 Ltd P'ship: 74/319	Chief Expl & Dvlpm LLC, Chief Oil & Gas LLC, Radlar 2000 Ltd P'ship and Enerplus Res (USA) Corp to Chevron USA Inc: 75/1	TriEnergy Holdings LLC and TriEnergy Inc to Chevron USA Inc: 88/356	Chevron USA Inc to TH Exploration II LLC and TH Exploration LLC: 43/95	TH Exploration, LLC to EQT TGH Exploration LLC Certificate of Amendment No. 2 to Certificate of Formation dated August 23, 2023	
10*26096	9-5-11	J	GRACE LAURA BONAR	CHEVRON USA INC	1/8+	865 198	NA	NA	NA	NA	NA	NA	NA	NA	NA	NA	NA	NA	TH Exploration, LLC to EQT TGH Exploration LLC Certificate of Amendment No. 2 to Certificate of Formation dated August 23, 2023	
10*26102	9-5-11	J	BARBARA LOIS HADLEY	CHEVRON USA INC	1/8+	868 21	NA	NA	NA	NA	NA	NA	NA	NA	NA	NA	NA	NA	Chevron USA Inc to TH Exploration II LLC and TH Exploration LLC: 43/95	TH Exploration, LLC to EQT TGH Exploration LLC Certificate of Amendment No. 2 to Certificate of Formation dated August 23, 2023
10*26102	9-5-11	J	AMBER ORTOLL	CHEVRON USA INC	1/8+	871 391	NA	NA	NA	NA	NA	NA	NA	NA	NA	NA	NA	NA	Chevron USA Inc to TH Exploration II LLC and TH Exploration LLC: 43/95	TH Exploration, LLC to EQT TGH Exploration LLC Certificate of Amendment No. 2 to Certificate of Formation dated August 23, 2023
10*26103	9-5-11	J	ROBERT GLENN BONAR	CHEVRON USA INC	1/8+	868 92	NA	NA	NA	NA	NA	NA	NA	NA	NA	NA	NA	NA	Chevron USA Inc to TH Exploration II LLC and TH Exploration LLC: 43/95	TH Exploration, LLC to EQT TGH Exploration LLC Certificate of Amendment No. 2 to Certificate of Formation dated August 23, 2023
10*26104	9-5-11	J	JAMES MCPHERSON SCHILLING	CHEVRON USA INC	1/8+	868 202	NA	NA	NA	NA	NA	NA	NA	NA	NA	NA	NA	NA	Chevron USA Inc to TH Exploration II LLC and TH Exploration LLC: 43/95	TH Exploration, LLC to EQT TGH Exploration LLC Certificate of Amendment No. 2 to Certificate of Formation dated August 23, 2023

RECEIVED
Office of Oil and Gas
OCT 26 2023
WV Department of
Environmental Protection

4705102140

Lease ID	TMP	Tag	Grantor, Lessor, Etc	Grantee, Lessee, Etc	Royalty	Deed Book/Page	Assignment	Assignment	Assignment	Assignment	Assignment	Assignment	Assignment	Assignment	Assignment	Assignment	Assignment	Assignment	Assignment	
10*26308	9-5-11	J	HARRY A SALO AND BETTY A SALO	CHEVRON USA INC	3/8+	894 395	NA	NA	NA	NA	NA	NA	NA	NA	NA	NA	NA	NA	NA	TH Exploration, LLC to EQT TGH Exploration LLC. Certificate of Amendment No. 2 to Certificate of Formation dated August 23, 2023
10*26309	9-5-11	J	STEVEN ALAN AMMIGER	CHEVRON USA INC	3/8+	891 69	NA	NA	NA	NA	NA	NA	NA	NA	NA	NA	NA	NA	NA	TH Exploration, LLC to EQT TGH Exploration LLC. Certificate of Amendment No. 2 to Certificate of Formation dated August 23, 2023
10*26310	9-5-11	J	KATHERINE ANN LUONGO FAIRBROTHER	CHEVRON USA INC	3/8+	901 35	NA	NA	NA	NA	NA	NA	NA	NA	NA	NA	NA	NA	NA	TH Exploration, LLC to EQT TGH Exploration LLC. Certificate of Amendment No. 2 to Certificate of Formation dated August 23, 2023
10*26313	9-5-11	J	JOSEPH M DURINSKY	CHEVRON USA INC	3/8+	893 244	NA	NA	NA	NA	NA	NA	NA	NA	NA	NA	NA	NA	NA	TH Exploration, LLC to EQT TGH Exploration LLC. Certificate of Amendment No. 2 to Certificate of Formation dated August 23, 2023
10*26314	9-5-11	J	ROBIN KACHELE	CHEVRON USA INC	3/8+	893 180	NA	NA	NA	NA	NA	NA	NA	NA	NA	NA	NA	NA	NA	TH Exploration, LLC to EQT TGH Exploration LLC. Certificate of Amendment No. 2 to Certificate of Formation dated August 23, 2023
10*26337	9-5-11	J	KATHLEEN ELAINE ALEXANDRA SHREFF	CHEVRON USA INC	3/8+	901 134	NA	NA	NA	NA	NA	NA	NA	NA	NA	NA	NA	NA	NA	TH Exploration, LLC to EQT TGH Exploration LLC. Certificate of Amendment No. 2 to Certificate of Formation dated August 23, 2023
10*26345	9-5-11	J	SHARON LOUISE EVANS	CHEVRON USA INC	3/8+	915 557	NA	NA	NA	NA	NA	NA	NA	NA	NA	NA	NA	NA	NA	TH Exploration, LLC to EQT TGH Exploration LLC. Certificate of Amendment No. 2 to Certificate of Formation dated August 23, 2023
10*26806	9-5-11	I	JASON R FRIED	TH EXPLORATION LLC	3/8+	1045 457	NA	NA	NA	NA	NA	NA	NA	NA	NA	NA	NA	NA	NA	TH Exploration, LLC to EQT TGH Exploration LLC. Certificate of Amendment No. 2 to Certificate of Formation dated August 23, 2023

RECEIVED
Office of Oil and Gas
OCT 26 2023
WV Department of
Environmental Protection

10/26/2023

Lease ID	TMP	Tag	Grantor, Lessor, Etc	Grantee, Lessee, Etc	Royalty	Deed Book/Page	Assignment	Assignment	Assignment	Assignment	Assignment	Assignment	Assignment	Assignment	Assignment	Assignment	Assignment	Assignment	Assignment		
10*27483	9-5-11	J	SARIF FAUST	CHEVRON USA INC	1/8*	876 490	NA	NA	NA	NA	NA	NA	NA	NA	NA	NA	NA	NA	NA	Chevron USA Inc to TH Exploration II LLC and TH Exploration LLC: 44/357	TH Exploration, LLC to EDT TGH Exploration LLC: Certificate of Amendment No. 2 to Certificate of Formation dated August 23, 2023
10*27496	9-5-11	J	RICHARD SCOTT WILLIAMSON	CHEVRON USA INC	1/8*	888 24	NA	NA	NA	NA	NA	NA	NA	NA	NA	NA	NA	NA	NA	Chevron USA Inc to TH Exploration II LLC and TH Exploration LLC: 44/357	TH Exploration, LLC to EQT TGH Exploration LLC: Certificate of Amendment No. 2 to Certificate of Formation dated August 23, 2023
10*27501	9-5-11	J	ELFANOR MARGO MORRIS	CHEVRON USA INC	1/8*	882 422	NA	NA	NA	NA	NA	NA	NA	NA	NA	NA	NA	NA	NA	Chevron USA Inc to TH Exploration II LLC and TH Exploration LLC: 44/357	TH Exploration, LLC to EQT TGH Exploration LLC: Certificate of Amendment No. 2 to Certificate of Formation dated August 23, 2023
10*27502	9-5-11	J	BARBARA L BYRNE TRUSTEE OF THE JOINT REVOCABLE TRUST AGREEMENT DTD 5/23/2006	CHEVRON USA INC	1/8*	921 610	NA	NA	NA	NA	NA	NA	NA	NA	NA	NA	NA	NA	NA	Chevron USA Inc to TH Exploration II LLC and TH Exploration LLC: 44/357	TH Exploration, LLC to EQT TGH Exploration LLC: Certificate of Amendment No. 2 to Certificate of Formation dated August 23, 2023
10*27504	9-5-11	J	INTERNATIONAL WOMENS AIR AND SPACE MUSEUM INC	CHEVRON USA INC	1/8*	907 41	NA	NA	NA	NA	NA	NA	NA	NA	NA	NA	NA	NA	NA	Chevron USA Inc to TH Exploration II LLC and TH Exploration LLC: 44/357	TH Exploration, LLC to EQT TGH Exploration LLC: Certificate of Amendment No. 2 to Certificate of Formation dated August 23, 2023
10*27506	9-5-11	J	FREDERICK ALLEN FAUST	CHEVRON USA INC	1/8*	888 15	NA	NA	NA	NA	NA	NA	NA	NA	NA	NA	NA	NA	NA	Chevron USA Inc to TH Exploration II LLC and TH Exploration LLC: 44/357	TH Exploration, LLC to EQT TGH Exploration LLC: Certificate of Amendment No. 2 to Certificate of Formation dated August 23, 2023
10*27509	9-5-11	J	SANDRA MARIA PAPPY CYNTHIA CLAIR HOLSTEIN GUARDIAN	CHEVRON USA INC	1/8*	913 1	NA	NA	NA	NA	NA	NA	NA	NA	NA	NA	NA	NA	NA	Chevron USA Inc to TH Exploration II LLC and TH Exploration LLC: 44/357	TH Exploration, LLC to EQT TGH Exploration LLC: Certificate of Amendment No. 2 to Certificate of Formation dated August 23, 2023
10*27906	9-5-11	J	JOSIE ZUKOWSKI-FAUST	TH EXPLORATION LLC	1/8*	1067 377	NA	NA	NA	NA	NA	NA	NA	NA	NA	NA	NA	NA	NA	NA	TH Exploration, LLC to EDT TGH Exploration LLC: Certificate of Amendment No. 2 to Certificate of Formation dated August 23, 2023

RECEIVED
Office of Oil and Gas
OCT 26 2023
WV Department of
Environmental Protection

8705102266

Lease ID	TMP	Tag	Grantor, Lessor, Etc.	Grantee, Lessee, Etc.	Royalty	Deed Book/Page	Assignment	Assignment	Assignment	Assignment	Assignment	Assignment	Assignment	Assignment	Assignment	Assignment	Assignment	Assignment	Assignment		
10*27934	9-5-11	J	WVSTO UNCLAIMED PROPERTY	TH EXPLORATION LLC	1/8+	1067 383	NA	NA	NA	NA	NA	NA	NA	NA	NA	NA	NA	NA	NA	TH Exploration, LLC to EQT TGH Exploration LLC. Certificate of Amendment No. 2 to Certificate of Formation dated August 23, 2023	
10*27953	9-5-11	J	TROY D BONAR AND KATHLEEN BONAR	TH EXPLORATION LLC	1/8+	1066 600	NA	NA	NA	NA	NA	NA	NA	NA	NA	NA	NA	NA	NA	TH Exploration, LLC to EQT TGH Exploration LLC. Certificate of Amendment No. 2 to Certificate of Formation dated August 23, 2023	
10*24424	9-5-11.2	X	THE FAYE A SKOEN REVOCABLE TRUST	TH EXPLORATION LLC	1/8+	1024 251	NA	NA	NA	NA	NA	NA	NA	NA	NA	NA	NA	NA	NA	TH Exploration, LLC to EQT TGH Exploration LLC. Certificate of Amendment No. 2 to Certificate of Formation dated August 23, 2023	
10*24578	9-5-11.2	K	FRANK E WHITMAN JR AND GAYLE WHITMAN	TH EXPLORATION LLC	1/8+	1026 243	NA	NA	NA	NA	NA	NA	NA	NA	NA	NA	NA	NA	NA	TH Exploration, LLC to EQT TGH Exploration LLC. Certificate of Amendment No. 2 to Certificate of Formation dated August 23, 2023	
10*24873	9-5-11.2	K	IVA E BONAR	TH EXPLORATION LLC	1/8+	1028 577	NA	NA	NA	NA	NA	NA	NA	NA	NA	NA	NA	NA	NA	TH Exploration, LLC to EQT TGH Exploration LLC. Certificate of Amendment No. 2 to Certificate of Formation dated August 23, 2023	
10*26096	9-5-11.2	K	GRACE LAURA BONAR	CHEVRON USA INC	1/8+	865 198	NA	NA	NA	NA	NA	NA	NA	NA	NA	NA	NA	NA	NA	Chevron USA Inc to TH Exploration II LLC and TH Exploration LLC 43/95	TH Exploration, LLC to EQT TGH Exploration LLC. Certificate of Amendment No. 2 to Certificate of Formation dated August 23, 2023
10*26101	9-5-11.2	K	BARBARA LOIS MADLEY	CHEVRON USA INC	1/8+	868 21	NA	NA	NA	NA	NA	NA	NA	NA	NA	NA	NA	NA	NA	Chevron USA Inc to TH Exploration II LLC and TH Exploration LLC 43/95	TH Exploration, LLC to EQT TGH Exploration LLC. Certificate of Amendment No. 2 to Certificate of Formation dated August 23, 2023
10*26102	9-5-11.2	X	AMBER ORTOLL	CHEVRON USA INC	1/8+	871 301	NA	NA	NA	NA	NA	NA	NA	NA	NA	NA	NA	NA	NA	Chevron USA Inc to TH Exploration II LLC and TH Exploration LLC 43/95	TH Exploration, LLC to EQT TGH Exploration LLC. Certificate of Amendment No. 2 to Certificate of Formation dated August 23, 2023

RECEIVED
 Office of Oil and Gas
 OCT 26 2023
 WV Department of
 Environmental Protection

10/26/2023 10:00 AM

Lease ID	TMP	Tag	Grantor, Lessor, Etc.	Grantee, Lessee, Etc.	Royalty	Deed Book/Page	Assignment	Assignment	Assignment	Assignment	Assignment	Assignment	Assignment	Assignment	Assignment	Assignment	Assignment	Assignment	Assignment		
10*26103	9-5-11.2	K	ROBERT GLENN BONAR	CHEVRON USA INC	1/8+	868 92	NA	NA	NA	NA	NA	NA	NA	NA	NA	NA	NA	NA	NA	Chevron USA Inc to TH Exploration II LLC and TH Exploration LLC 43/95	TH Exploration, LLC to EQT TGH Exploration LLC. Certificate of Amendment No. 2 to Certificate of Formation dated August 23, 2023
10*26104	9-5-11.2	K	JAMES MCPHERSON SCHILLING	CHEVRON USA INC	1/8+	868 202	NA	NA	NA	NA	NA	NA	NA	NA	NA	NA	NA	NA	NA	Chevron USA Inc to TH Exploration II LLC and TH Exploration LLC 43/95	TH Exploration, LLC to EQT TGH Exploration LLC. Certificate of Amendment No. 2 to Certificate of Formation dated August 23, 2023
10*26105	9-5-11.2	K	LESTER O FAUST	CHEVRON USA INC	1/8+	870 560	NA	NA	NA	NA	NA	NA	NA	NA	NA	NA	NA	NA	NA	Chevron USA Inc to TH Exploration II LLC and TH Exploration LLC 43/95	TH Exploration, LLC to EQT TGH Exploration LLC. Certificate of Amendment No. 2 to Certificate of Formation dated August 23, 2023
10*26106	9-5-11.2	K	RICHARD CHRIS BOGATKO	CHEVRON USA INC	1/8+	870 557	NA	NA	NA	NA	NA	NA	NA	NA	NA	NA	NA	NA	NA	Chevron USA Inc to TH Exploration II LLC and TH Exploration LLC 43/95	TH Exploration, LLC to EQT TGH Exploration LLC. Certificate of Amendment No. 2 to Certificate of Formation dated August 23, 2023
10*26128	9-5-11.2	K	WILLIAM A BRUNNER JR AND JOYCE A BRUNNER	CHEVRON USA INC	1/8+	868 30	NA	NA	NA	NA	NA	NA	NA	NA	NA	NA	NA	NA	NA	Chevron USA Inc to TH Exploration II LLC and TH Exploration LLC 43/95	TH Exploration, LLC to EQT TGH Exploration LLC. Certificate of Amendment No. 2 to Certificate of Formation dated August 23, 2023
10*26129	9-5-11.2	K	MARJORIE IARETTA FAUST	CHEVRON USA INC	1/8+	868 70	NA	NA	NA	NA	NA	NA	NA	NA	NA	NA	NA	NA	NA	Chevron USA Inc to TH Exploration II LLC and TH Exploration LLC 43/95	TH Exploration, LLC to EQT TGH Exploration LLC. Certificate of Amendment No. 2 to Certificate of Formation dated August 23, 2023
10*26167	9-5-11.2	K	FRANK B DAY	CHEVRON USA INC	1/8+	871 583	NA	NA	NA	NA	NA	NA	NA	NA	NA	NA	NA	NA	NA	Chevron USA Inc to TH Exploration II LLC and TH Exploration LLC 43/95	TH Exploration, LLC to EQT TGH Exploration LLC. Certificate of Amendment No. 2 to Certificate of Formation dated August 23, 2023
10*26201	9-5-11.2	K	IDEN SCOTT MCWHORTER	CHEVRON USA INC	1/8+	868 21	NA	NA	NA	NA	NA	NA	NA	NA	NA	NA	NA	NA	NA	Chevron USA Inc to TH Exploration II LLC and TH Exploration LLC 43/95	TH Exploration, LLC to EQT TGH Exploration LLC. Certificate of Amendment No. 2 to Certificate of Formation dated August 23, 2023

RECEIVED
Office of Oil and Gas
OCT 26 2023
WV Department of
Environmental Protection

4765702140

Lease ID	TMP	Trg	Grantor, Lessor, Etc.	Grantee, Lessee, Etc.	Royalty	Deed Book/Page	Assignment	Assignment	Assignment	Assignment	Assignment	Assignment	Assignment	Assignment	Assignment	Assignment	Assignment	Assignment	Assignment		
10*26202	9-5-11.2	K	LOTA JO MITCHELL AND DAVID S SHECHELL	CHEVRON USA INC	1/8+	888 27	NA	NA	NA	NA	NA	NA	NA	NA	NA	NA	NA	NA	NA	Chevron USA Inc to TH Exploration II LLC and TH Exploration LLC: Certificate of Formation dated August 23, 2023	TH Exploration, LLC to EQT TGH Exploration LLC: Certificate of Amendment No. 2 to Certificate of Formation dated August 23, 2023
10*26506	9-5-11.2	K	DAVID L BONAR	CHEVRON USA INC	1/8+	890 475	NA	NA	NA	NA	NA	NA	NA	NA	NA	NA	NA	NA	NA	Chevron USA Inc to TH Exploration II LLC and TH Exploration LLC: Certificate of Formation dated August 23, 2023	TH Exploration, LLC to EQT TGH Exploration LLC: Certificate of Amendment No. 2 to Certificate of Formation dated August 23, 2023
10*26308	9-5-11.2	K	HARRY A SAJO AND BETTY A SAJO	CHEVRON USA INC	1/8+	894 395	NA	NA	NA	NA	NA	NA	NA	NA	NA	NA	NA	NA	NA	Chevron USA Inc to TH Exploration II LLC and TH Exploration LLC: Certificate of Formation dated August 23, 2023	TH Exploration, LLC to EQT TGH Exploration LLC: Certificate of Amendment No. 2 to Certificate of Formation dated August 23, 2023
10*26509	9-5-11.2	K	STEVEN ALAN ARMIGER	CHEVRON USA INC	1/8+	891 69	NA	NA	NA	NA	NA	NA	NA	NA	NA	NA	NA	NA	NA	Chevron USA Inc to TH Exploration II LLC and TH Exploration LLC: Certificate of Formation dated August 23, 2023	TH Exploration, LLC to EQT TGH Exploration LLC: Certificate of Amendment No. 2 to Certificate of Formation dated August 23, 2023
10*26310	9-5-11.2	K	KATHERINE ANN LUONGO FAIRBROTHER	CHEVRON USA INC	1/8+	901 38	NA	NA	NA	NA	NA	NA	NA	NA	NA	NA	NA	NA	NA	Chevron USA Inc to TH Exploration II LLC and TH Exploration LLC: Certificate of Formation dated August 23, 2023	TH Exploration, LLC to EQT TGH Exploration LLC: Certificate of Amendment No. 2 to Certificate of Formation dated August 23, 2023
10*26313	9-5-11.2	K	JOSEPH M DURIANSKY	CHEVRON USA INC	1/8+	893 244	NA	NA	NA	NA	NA	NA	NA	NA	NA	NA	NA	NA	NA	Chevron USA Inc to TH Exploration II LLC and TH Exploration LLC: Certificate of Formation dated August 23, 2023	TH Exploration, LLC to EQT TGH Exploration LLC: Certificate of Amendment No. 2 to Certificate of Formation dated August 23, 2023
10*26314	9-5-11.2	K	ROBIN KACHELE	CHEVRON USA INC	1/8+	893 180	NA	NA	NA	NA	NA	NA	NA	NA	NA	NA	NA	NA	NA	Chevron USA Inc to TH Exploration II LLC and TH Exploration LLC: Certificate of Formation dated August 23, 2023	TH Exploration, LLC to EQT TGH Exploration LLC: Certificate of Amendment No. 2 to Certificate of Formation dated August 23, 2023
10*26337	9-5-11.2	K	KATHLEEN ELAINE ALEXANDRA SHREY	CHEVRON USA INC	1/8+	901 134	NA	NA	NA	NA	NA	NA	NA	NA	NA	NA	NA	NA	NA	Chevron USA Inc to TH Exploration II LLC and TH Exploration LLC: Certificate of Formation dated August 23, 2023	TH Exploration, LLC to EQT TGH Exploration LLC: Certificate of Amendment No. 2 to Certificate of Formation dated August 23, 2023

RECEIVED
Office of Oil and Gas
OCT 26 2023
Department of Environmental Protection

2023 OCT 26 10 21 AM

Lease ID	TMP	Tag	Grantor, Lessor, Etc.	Grantee, Lessee, Etc.	Royalty	Owed Book/Page		Assignment	Assignment	Assignment	Assignment	Assignment	Assignment	Assignment	Assignment	Assignment	Assignment	Assignment	Assignment			
10*26345	9-5-11.2	K	SHARON LOUISE EVANS	CHEVRON USA INC	1/8+	915	597	NA	NA	NA	NA	NA	NA	NA	NA	NA	NA	NA	NA	Chevron USA Inc to TH Exploration II LLC and TH Exploration LLC: Certificate of Formation dated August 23, 2023	TH Exploration, LLC to EQT TGH Exploration LLC: Certificate of Amendment No. 2 to Certificate of Formation dated August 23, 2023	
10*26806	9-5-11.2	K	JASON R FRED	TH EXPLORATION LLC	1/8+	1045	457	NA	NA	NA	NA	NA	NA	NA	NA	NA	NA	NA	NA	NA	TH Exploration, LLC to EQT TGH Exploration LLC: Certificate of Amendment No. 2 to Certificate of Formation dated August 23, 2023	
10*27483	9-5-11.2	K	SARI FAUST	CHEVRON USA INC	1/8+	876	490	NA	NA	NA	NA	NA	NA	NA	NA	NA	NA	NA	NA	NA	Chevron USA Inc to TH Exploration II LLC and TH Exploration LLC: Certificate of Formation dated August 23, 2023	TH Exploration, LLC to EQT TGH Exploration LLC: Certificate of Amendment No. 2 to Certificate of Formation dated August 23, 2023
10*27496	9-5-11.2	K	RICHARD SCOTT WILLIAMSON	CHEVRON USA INC	1/8+	888	24	NA	NA	NA	NA	NA	NA	NA	NA	NA	NA	NA	NA	NA	Chevron USA Inc to TH Exploration II LLC and TH Exploration LLC: Certificate of Formation dated August 23, 2023	TH Exploration, LLC to EQT TGH Exploration LLC: Certificate of Amendment No. 2 to Certificate of Formation dated August 23, 2023
10*27501	9-5-11.2	K	ELEANOR MARGO MORRIS	CHEVRON USA INC	1/8+	887	472	NA	NA	NA	NA	NA	NA	NA	NA	NA	NA	NA	NA	NA	Chevron USA Inc to TH Exploration II LLC and TH Exploration LLC: Certificate of Formation dated August 23, 2023	TH Exploration, LLC to EQT TGH Exploration LLC: Certificate of Amendment No. 2 to Certificate of Formation dated August 23, 2023
10*27502	9-5-11.2	K	BARBARA L BYRNE TRUSTEE OF THE JOINT REVOCABLE TRUST AGREEMENT DTD 5/23/2006	CHEVRON USA INC	1/8+	921	610	NA	NA	NA	NA	NA	NA	NA	NA	NA	NA	NA	NA	NA	Chevron USA Inc to TH Exploration II LLC and TH Exploration LLC: Certificate of Formation dated August 23, 2023	TH Exploration, LLC to EQT TGH Exploration LLC: Certificate of Amendment No. 2 to Certificate of Formation dated August 23, 2023
10*27504	9-5-11.2	K	INTERNATIONAL WOMENS AIR AND SPACE MUSEUM INC	CHEVRON USA INC	1/8+	907	41	NA	NA	NA	NA	NA	NA	NA	NA	NA	NA	NA	NA	NA	Chevron USA Inc to TH Exploration II LLC and TH Exploration LLC: Certificate of Formation dated August 23, 2023	TH Exploration, LLC to EQT TGH Exploration LLC: Certificate of Amendment No. 2 to Certificate of Formation dated August 23, 2023
10*27506	9-5-11.2	K	FREDERICK ALLEN FAUST	CHEVRON USA INC	1/8+	888	15	NA	NA	NA	NA	NA	NA	NA	NA	NA	NA	NA	NA	NA	Chevron USA Inc to TH Exploration II LLC and TH Exploration LLC: Certificate of Formation dated August 23, 2023	TH Exploration, LLC to EQT TGH Exploration LLC: Certificate of Amendment No. 2 to Certificate of Formation dated August 23, 2023

RECEIVED
 Office of Oil and Gas
 OCT 26 2023
 RECEIVED BY
 OPERATIONS

4708102746

Lease ID	TMP	Taj	Grantor, Lessor, Etc.	Grantee, Lessee, Etc.	Royalty	Deed Book/Page	Assignment	Assignment	Assignment	Assignment	Assignment	Assignment	Assignment	Assignment	Assignment	Assignment	Assignment	Assignment	Assignment		
10*27509	9-5-11.2	K	SANDRA MARIA PAPPA CYNTHIA CLAIR HOLSTEIN GUARDIAN	CHEVRON USA INC	1/8+	913	I	NA	NA	NA	NA	NA	NA	NA	NA	NA	NA	NA	NA	Chevron USA Inc to TH Exploration II LLC and TH Exploration LLC: 44/357	TH Exploration, LLC to EQT TGH Exploration LLC: Certificate of Amendment No. 2 to Certificate of Formation dated August 23, 2023
10*27906	9-5-11.2	K	JOSE ZUKOWSKI-FAUST	TH EXPLORATION LLC	1/8+	1067	377	NA	NA	NA	NA	NA	NA	NA	NA	NA	NA	NA	NA	NA	TH Exploration, LLC to EQT TGH Exploration LLC: Certificate of Amendment No. 2 to Certificate of Formation dated August 23, 2023
10*27914	9-5-11.2	K	WYSTO UNCLAIMED PROPERTY	TH EXPLORATION LLC	1/8+	1067	383	NA	NA	NA	NA	NA	NA	NA	NA	NA	NA	NA	NA	NA	TH Exploration, LLC to EQT TGH Exploration LLC: Certificate of Amendment No. 2 to Certificate of Formation dated August 23, 2023
10*27953	9-5-11.2	K	FROY D BONAR AND KATHLEEN BONAR	TH EXPLORATION LLC	1/8+	1064	600	NA	NA	NA	NA	NA	NA	NA	NA	NA	NA	NA	NA	NA	TH Exploration, LLC to EQT TGH Exploration LLC: Certificate of Amendment No. 2 to Certificate of Formation dated August 23, 2023
10*47051 188.0	9-5-11.2	K	LARRY J WHETZEL JR	TH EXPLORATION LLC	1/8+	869	236	NA	NA	NA	NA	NA	NA	NA	NA	NA	NA	NA	NA	NA	TH Exploration, LLC to EQT TGH Exploration LLC: Certificate of Amendment No. 2 to Certificate of Formation dated August 23, 2023
10*15503	9-7-7	L	ROBERT HUBBS	CHIEF EXPLORATION & DEVELOPMENT	1/8+	677	521	NA	NA	NA	NA	NA	NA	Chief Expl & Develop LLC and Radler 2000 Ltd P'ship to Enerplus Res (USA) Corp: 68/636	Enerplus Resources (USA) Corp to Chief Expl & Develop LLC and Radler 2000 Ltd P'ship: 27/102	Chief Expl & Develop LLC, Radler 2000 Ltd P'ship, Enerplus Resources and AB Resources LLC: 24/495	Chief Expl & Develop LLC, Chief Oil & Gas LLC, Radler 2000 Ltd P'ship and Enerplus Res (USA) Corp to Chevron USA Inc: 25/21	AB Resources LLC to Chevron USA Inc: 756/397	Chevron USA Inc to TH Exploration LLC: 36/348	Chevron USA Inc to TH Exploration LLC: 40/127	TH Exploration, LLC to EQT TGH Exploration LLC: Certificate of Amendment No. 2 to Certificate of Formation dated August 23, 2023
10*26003	9-7-8	M	ROBERT HENDERSON AND DEBRA HENDERSON AND BRADLEY HENDERSON	AB RESOURCES LLC	1/8+	697	215	NA	NA	NA	NA	NA	NA	AB Resources LLC & NPAR LLC to Chief Expl & Develop LLC and Radler 2000 Ltd P'ship: 24/382 & 24/490	Chief Expl & Develop LLC, Chief Oil & Gas LLC, Radler 2000 Ltd P'ship & Enerplus Res (USA) Corp to Chevron USA Inc: 25/1	AB Resources LLC to NPAR LLC: 25/484	NPAR LLC to Chevron USA Inc: 756/332	AB Resources LLC to Chevron USA Inc: 756/397	Chevron USA Inc to TH Exploration II LLC and TH Exploration LLC: 43/95	TH Exploration, LLC to EQT TGH Exploration LLC: Certificate of Amendment No. 2 to Certificate of Formation dated August 23, 2023	

RECEIVED
Office of Oil and Gas
OCT 26 2023
WV Department of
Environmental Protection

10/26/2023

Lease ID	TMP	Tag	Grantor, Lessor, Etc	Grantee, Lessee, Etc	Royalty	Deed Book/Page	Assignment	Assignment	Assignment	Assignment	Assignment	Assignment	Assignment	Assignment	Assignment	Assignment	Assignment	Assignment	Assignment	Assignment	
10*47051 094.0	9-7-11	N	MARK H FOX	TH EXPLORATION LLC	1/8+	864 163	NA	NA	NA	NA	NA	NA	NA	NA	NA	NA	NA	NA	NA	NA	TH Exploration, LLC to EQT TGH Exploration LLC. Certificate of Amendment No. 2 to Certificate of Formation dated August 23, 2023
10*99997	9-8-13	O	LARRY L CONKLE AND DONNA D CONKLE	TH EXPLORATION LLC	1/8+	1133 126	NA	NA	NA	NA	NA	NA	NA	NA	NA	NA	NA	NA	NA	NA	TH Exploration, LLC to EQT TGH Exploration LLC. Certificate of Amendment No. 2 to Certificate of Formation dated August 23, 2023
10*15524	9-7-29	P	CAROL J ANDERSON ETAL	CHEVRON USA INC	1/8+	901 563	NA	NA	NA	NA	NA	NA	NA	NA	NA	NA	NA	NA	NA	NA	TH Exploration, LLC to EQT TGH Exploration LLC. Certificate of Amendment No. 2 to Certificate of Formation dated August 23, 2023 Chevron USA Inc to TH Exploration LLC 36/148
10*47051 304.0	5-9-1	Q	UNITED BANK INC	TH EXPLORATION LLC	1/8+	905 5	NA	NA	NA	NA	NA	NA	NA	NA	NA	NA	NA	NA	NA	NA	TH Exploration, LLC to EQT TGH Exploration LLC. Certificate of Amendment No. 2 to Certificate of Formation dated August 23, 2023
10*23386	9-9-1	R	LINK HERB OF EDITH GARMICHAEL BY HERMAN LANTZ, ESQ AS SPEC COMMISSIONER	TH EXPLORATION LLC	1/8+	1008 68	NA	NA	NA	NA	NA	NA	NA	NA	NA	NA	NA	NA	NA	NA	TH Exploration, LLC to EQT TGH Exploration LLC. Certificate of Amendment No. 2 to Certificate of Formation dated August 23, 2023
10*27947	9-9-1	R	STONE HILL MINERALS HOLDINGS LLC	TH EXPLORATION LLC	1/8+	1063 568	NA	NA	NA	NA	NA	NA	NA	NA	NA	NA	NA	NA	NA	NA	TH Exploration, LLC to EQT TGH Exploration LLC. Certificate of Amendment No. 2 to Certificate of Formation dated August 23, 2023
10*47051 289.1	9-12-8	S	JAMICE M HIXSON AND HARRY C HIXSON	TH EXPLORATION LLC	1/8+	898 461	NA	NA	NA	NA	NA	NA	NA	NA	NA	NA	NA	NA	NA	NA	TH Exploration, LLC to EQT TGH Exploration LLC. Certificate of Amendment No. 2 to Certificate of Formation dated August 23, 2023
10*47051 289.2	9-12-8	S	KENNETH D MOMECHEN	TH EXPLORATION LLC	1/8+	898 463	NA	NA	NA	NA	NA	NA	NA	NA	NA	NA	NA	NA	NA	NA	TH Exploration, LLC to EQT TGH Exploration LLC. Certificate of Amendment No. 2 to Certificate of Formation dated August 23, 2023

RECEIVED
Office of Oil and Gas
OCT 26 2023
WV DEPARTMENT OF
Environmental Protection

10470510940