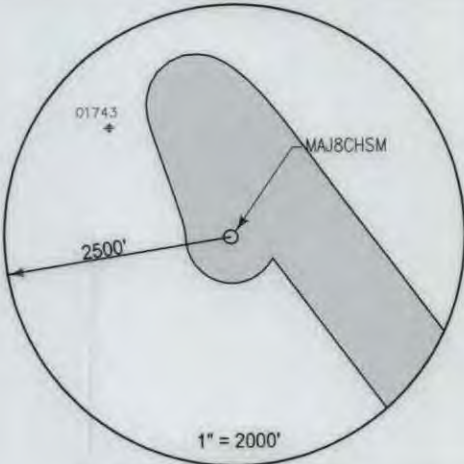
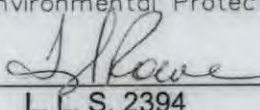


MAJ8CHSM CNX Gas Company LLC		LATITUDE 39° 57' 30" TH: 9,060'		LATITUDE 39° 55' 00" BH: 830'	
		LONGITUDE 80° 32' 30" BH: 5,620'			
N30°59'14"W 1,067'		LONGITUDE 80° 32' 30" TH: 11,205'			
NOTES ON SURVEY 1. COORDINATES SYSTEM IS UTM, NAD 83 DATUM, ZONE 17, U.S. FOOT AND WELL COORDINATES ESTABLISHED USING SURVEY GRADE GPS. 2. SURFACE AND ROYALTY OWNER INFORMATION AND THEIR BOUNDARIES SHOWN HEREON WERE OBTAINED FROM INFORMATION PROVIDED BY CNX GAS COMPANY LLC AND TAX RECORDS. 3. THIS PLAT DOES NOT REPRESENT A BOUNDARY SURVEY OF THE PARCELS SHOWN HEREON. 4. NO DWELLINGS AND BUILDINGS WITHIN 625 FEET OF PROPOSED CENTER OF PAD. 5. NO WATER WELLS OR DEVELOPED SPRINGS WITHIN 250 FEET OF PROPOSED WELL. 6. NO PERENNIAL STREAMS, LAKES, PONDS, RESERVOIRS OR WETLANDS WITHIN 100 FEET OF THE LIMITS OF DISTURBANCE. 7. NO NATURALLY PRODUCING TROUT STREAM WITHIN 300 FEET OF LIMITS OF DISTURBANCE.					
LEGEND Active Well Proposed Well Location Public Use Surface Tract Identification Proposed Gas Well Located Corner, as noted Surface Tract Lines Reference Line Lease Boundary Creek or Drain WV County Route WV State Route		See Page 2 For Surface Owners and Lessors			
		() Denotes Location of Well on United States Topographic Maps			
		I, the undersigned, hereby certify that this plat is correct to the best of my knowledge and belief and shows all the information required by law and the regulations issued and prescribed by the Department of Environmental Protection. L. L. S. 2394			
FILE NO: DRAWING NO: SCALE: 1" = 2000' MINIMUM DEGREE OF ACCURACY: 1:2500 PROVEN SOURCE OF ELEVATION: NGS CORS Station		STATE OF WEST VIRGINIA DEPARTMENT OF ENVIRONMENTAL PROTECTION OIL & GAS DIVISION 		DATE: SEPTEMBER 25 20 25 OPERATORS WELL NO: API WELL NO 47 - 051 - 02544 STATE COUNTY PERMIT	
WELL TYPE: ☐ OIL ☒ GAS ☐ LIQUID INJECTION ☐ WASTE DISPOSAL (IF GAS) PRODUCTION: ☐ STORAGE ☐ DEEP ☒ SHALLOW LOCATION ELEVATION: 1190.7' WATERSHED: Upper Wheeling Creek QUADRANGLE: Majorsville DISTRICT: Webster COUNTY: Marshall SURFACE OWNER: John S. Kutis and Sylvia M. Kutis, Trustees of the John and Sylvia Kutis 20202 Irrevocable Trust dated March 12, 2020 ACREAGE: 53.20 ± ROYALTY OWNER: John and Sylvia Kutis 2020 Irrevocable Trust, dated 03/12/2020 LEASE NO: 192678000 ACREAGE: 53.20 ± PROPOSED WORK: ☒ DRILL ☐ CONVERT ☐ DRILL DEEPER ☒ FRACTURE OR STIMULATE ☐ PLUG OFF OLD FORMATION ☐ PERFORATE NEW FORMATION ☐ OTHER PHYSICAL CHANGE IN WELL (SPECIFY) ☐ PLUG AND ABANDON ☐ CLEAN OUT AND REPLUG TARGET FORMATION: Marcellus ESTIMATED DEPTH: TVD: 6,632' WELL OPERATOR: CNX Gas Company LLC DESIGNATED AGENT: Anthony Kendziora ADDRESS: 1000 Horizon Vue Drive ADDRESS: 111 Avondale Road Canonsburg, PA 15317 Fairmont, WV 26554					

MAJ8CHSM CNX Gas Company LLC		PAGE 2 OF 5	
<table><tr><th>TRACT ID</th><th>SURFACE OWNER</th><th>LESSOR</th><th>PIN</th></tr><tr><td>3B</td><td>John S. & Sylvia M. Kutis Irrevocable Trust</td><td>John S. Kutis and Sylvia M. Kutis, a/k/a Sylvia M. Kutis, h/w</td><td>15-10-1</td></tr><tr><td></td><td></td><td>Chevron U.S.A., Inc.</td><td></td></tr><tr><td></td><td></td><td>Chevron U.S.A., Inc.</td><td></td></tr><tr><td></td><td></td><td>Chesapeake Appalachia, L.L.C.</td><td></td></tr><tr><td></td><td></td><td>StatOil USA Onshore Properties Inc.</td><td></td></tr><tr><td></td><td></td><td>SWN Exchange Titledholder, LLC</td><td></td></tr><tr><td></td><td></td><td>StatOil USA Onshore Properties Inc.</td><td></td></tr><tr><td></td><td></td><td>SWN Production Company, LLC</td><td></td></tr><tr><td></td><td></td><td>Equinor USA Onshore Properties Inc.</td><td></td></tr><tr><td></td><td></td><td>Equinor USA Onshore Properties Inc.</td><td></td></tr><tr><td></td><td></td><td>SWN Production Company, LLC</td><td></td></tr><tr><th>TRACT ID</th><th>SURFACE OWNER</th><th>LESSOR</th><th>PIN</th></tr><tr><td>3C</td><td>John S. & Sylvia M. Kutis Irrevocable Trust</td><td>John S. Kutis and Sylvia M. Kutis, a/k/a Sylvia M. Kutis, h/w</td><td>15-6-21</td></tr><tr><td></td><td></td><td>Chevron U.S.A., Inc.</td><td></td></tr><tr><td></td><td></td><td>Chevron U.S.A., Inc.</td><td></td></tr><tr><td></td><td></td><td>Chesapeake Appalachia, L.L.C.</td><td></td></tr><tr><td></td><td></td><td>StatOil USA Onshore Properties Inc.</td><td></td></tr><tr><td></td><td></td><td>SWN Exchange Titledholder, LLC</td><td></td></tr><tr><td></td><td></td><td>StatOil USA Onshore Properties Inc.</td><td></td></tr><tr><td></td><td></td><td>SWN Production Company, LLC</td><td></td></tr><tr><td></td><td></td><td>Equinor USA Onshore Properties Inc.</td><td></td></tr><tr><td></td><td></td><td>Equinor USA Onshore Properties Inc.</td><td></td></tr><tr><td></td><td></td><td>SWN Production Company, LLC</td><td></td></tr><tr><th>TRACT ID</th><th>SURFACE OWNER</th><th>LESSOR</th><th>PIN</th></tr><tr><td>3D</td><td>John S. & Sylvia M. Kutis Irrevocable Trust</td><td>John S. Kutis and Sylvia M. Kutis, a/k/a Sylvia M. Kutis, h/w</td><td>15-6-41</td></tr><tr><td></td><td></td><td>Chevron U.S.A., Inc.</td><td></td></tr><tr><td></td><td></td><td>Chevron U.S.A., Inc.</td><td></td></tr><tr><td></td><td></td><td>Chesapeake Appalachia, L.L.C.</td><td></td></tr><tr><td></td><td></td><td>StatOil USA Onshore Properties Inc.</td><td></td></tr><tr><td></td><td></td><td>SWN Exchange Titledholder, LLC</td><td></td></tr><tr><td></td><td></td><td>StatOil USA Onshore Properties Inc.</td><td></td></tr><tr><td></td><td></td><td>SWN Production Company, LLC</td><td></td></tr><tr><td></td><td></td><td>Equinor USA Onshore Properties Inc.</td><td></td></tr><tr><td></td><td></td><td>Equinor USA Onshore Properties Inc.</td><td></td></tr><tr><td></td><td></td><td>SWN Production Company, LLC</td><td></td></tr><tr><th>TRACT ID</th><th>SURFACE OWNER</th><th>LESSOR</th><th>PIN</th></tr><tr><td>17A</td><td>Robert Phillip Miner</td><td>Bounty Minerals, LLC</td><td>p/o 15-6-42</td></tr><tr><th>TRACT ID</th><th>SURFACE OWNER</th><th>LESSOR</th><th>PIN</th></tr><tr><td>17B</td><td>Robert Phillip Miner</td><td>Bounty Minerals, LLC</td><td>p/o 15-6-42</td></tr><tr><th>TRACT ID</th><th>SURFACE OWNER</th><th>LESSOR</th><th>PIN</th></tr><tr><td>17E</td><td>Robert Phillip Miner</td><td>Bounty Minerals, LLC</td><td>p/o 15-6-42</td></tr><tr><th>TRACT ID</th><th>SURFACE OWNER</th><th>LESSOR</th><th>PIN</th></tr><tr><td>18</td><td>Mary McMillan</td><td>Sandra D. Offenberger and Grant R. Offenberger, wife and husband</td><td>15-6-44</td></tr><tr><td></td><td></td><td>Larry G. McMillan a/k/a Larry Glenn McMillan, by and through his Guardian and/or Conservator, Sandra Diane Offenberger</td><td></td></tr></table>				TRACT ID	SURFACE OWNER	LESSOR	PIN	3B	John S. & Sylvia M. Kutis Irrevocable Trust	John S. Kutis and Sylvia M. Kutis, a/k/a Sylvia M. Kutis, h/w	15-10-1			Chevron U.S.A., Inc.				Chevron U.S.A., Inc.				Chesapeake Appalachia, L.L.C.				StatOil USA Onshore Properties Inc.				SWN Exchange Titledholder, LLC				StatOil USA Onshore Properties Inc.				SWN Production Company, LLC				Equinor USA Onshore Properties Inc.				Equinor USA Onshore Properties Inc.				SWN Production Company, LLC		TRACT ID	SURFACE OWNER	LESSOR	PIN	3C	John S. & Sylvia M. Kutis Irrevocable Trust	John S. Kutis and Sylvia M. Kutis, a/k/a Sylvia M. Kutis, h/w	15-6-21			Chevron U.S.A., Inc.				Chevron U.S.A., Inc.				Chesapeake Appalachia, L.L.C.				StatOil USA Onshore Properties Inc.				SWN Exchange Titledholder, LLC				StatOil USA Onshore Properties Inc.				SWN Production Company, LLC				Equinor USA Onshore Properties Inc.				Equinor USA Onshore Properties Inc.				SWN Production Company, LLC		TRACT ID	SURFACE OWNER	LESSOR	PIN	3D	John S. & Sylvia M. Kutis Irrevocable Trust	John S. Kutis and Sylvia M. Kutis, a/k/a Sylvia M. Kutis, h/w	15-6-41			Chevron U.S.A., Inc.				Chevron U.S.A., Inc.				Chesapeake Appalachia, L.L.C.				StatOil USA Onshore Properties Inc.				SWN Exchange Titledholder, LLC				StatOil USA Onshore Properties Inc.				SWN Production Company, LLC				Equinor USA Onshore Properties Inc.				Equinor USA Onshore Properties Inc.				SWN Production Company, LLC		TRACT ID	SURFACE OWNER	LESSOR	PIN	17A	Robert Phillip Miner	Bounty Minerals, LLC	p/o 15-6-42	TRACT ID	SURFACE OWNER	LESSOR	PIN	17B	Robert Phillip Miner	Bounty Minerals, LLC	p/o 15-6-42	TRACT ID	SURFACE OWNER	LESSOR	PIN	17E	Robert Phillip Miner	Bounty Minerals, LLC	p/o 15-6-42	TRACT ID	SURFACE OWNER	LESSOR	PIN	18	Mary McMillan	Sandra D. Offenberger and Grant R. Offenberger, wife and husband	15-6-44			Larry G. McMillan a/k/a Larry Glenn McMillan, by and through his Guardian and/or Conservator, Sandra Diane Offenberger		 	<table><tr><th colspan="2">SURFACE HOLE LOCATION (SHL)</th></tr><tr><td>UTM 17 NAD 83</td><td></td></tr><tr><td>N: 4419805.02</td><td></td></tr><tr><td>E: 536404.41</td><td></td></tr><tr><td>NAD 83, WV NORTH</td><td></td></tr><tr><td>N: 521769.257</td><td></td></tr><tr><td>E: 1667317.065</td><td></td></tr><tr><td>LAT/LON DATUM NAD 83</td><td></td></tr><tr><td>LAT: 39°55'39.249"</td><td></td></tr><tr><td>LONG: 80°34'26.285"</td><td></td></tr><tr><th colspan="2">LANDING POINT</th></tr><tr><td>UTM 17 NAD 83</td><td></td></tr><tr><td>N: 4420106.13</td><td></td></tr><tr><td>E: 536445.53</td><td></td></tr><tr><td>NAD 83, WV NORTH</td><td></td></tr><tr><td>N: 522755.103</td><td></td></tr><tr><td>E: 1667468.521</td><td></td></tr><tr><td>LAT/LON DATUM NAD 83</td><td></td></tr><tr><td>LAT: 39°55'49.008"</td><td></td></tr><tr><td>LONG: 80°34'24.492"</td><td></td></tr><tr><th colspan="2">BOTTOM HOLE LOCATION (BHL)</th></tr><tr><td>UTM 17 NAD 83</td><td></td></tr><tr><td>N: 4416896.87</td><td></td></tr><tr><td>E: 538923.94</td><td></td></tr><tr><td>NAD 83, WV NORTH</td><td></td></tr><tr><td>N: 512087.946</td><td></td></tr><tr><td>E: 1675425.207</td><td></td></tr><tr><td>LAT/LON DATUM NAD 83</td><td></td></tr><tr><td>LAT: 39°54'04.520"</td><td></td></tr><tr><td>LONG: 80°32'40.765"</td><td></td></tr></table>	SURFACE HOLE LOCATION (SHL)		UTM 17 NAD 83		N: 4419805.02		E: 536404.41		NAD 83, WV NORTH		N: 521769.257		E: 1667317.065		LAT/LON DATUM NAD 83		LAT: 39°55'39.249"		LONG: 80°34'26.285"		LANDING POINT		UTM 17 NAD 83		N: 4420106.13		E: 536445.53		NAD 83, WV NORTH		N: 522755.103		E: 1667468.521		LAT/LON DATUM NAD 83		LAT: 39°55'49.008"		LONG: 80°34'24.492"		BOTTOM HOLE LOCATION (BHL)		UTM 17 NAD 83		N: 4416896.87		E: 538923.94		NAD 83, WV NORTH		N: 512087.946		E: 1675425.207		LAT/LON DATUM NAD 83		LAT: 39°54'04.520"		LONG: 80°32'40.765"	
TRACT ID	SURFACE OWNER	LESSOR	PIN	
3B	John S. & Sylvia M. Kutis Irrevocable Trust	John S. Kutis and Sylvia M. Kutis, a/k/a Sylvia M. Kutis, h/w	15-10-1	
		Chevron U.S.A., Inc.	
		Chevron U.S.A., Inc.	
		Chesapeake Appalachia, L.L.C.	
		StatOil USA Onshore Properties Inc.	
		SWN Exchange Titledholder, LLC	
		StatOil USA Onshore Properties Inc.	
		SWN Production Company, LLC	
		Equinor USA Onshore Properties Inc.	
		Equinor USA Onshore Properties Inc.	
		SWN Production Company, LLC	
TRACT ID	SURFACE OWNER	LESSOR	PIN	
3C	John S. & Sylvia M. Kutis Irrevocable Trust	John S. Kutis and Sylvia M. Kutis, a/k/a Sylvia M. Kutis, h/w	15-6-21	
		Chevron U.S.A., Inc.	
		Chevron U.S.A., Inc.	
		Chesapeake Appalachia, L.L.C.	
		StatOil USA Onshore Properties Inc.	
		SWN Exchange Titledholder, LLC	
		StatOil USA Onshore Properties Inc.	
		SWN Production Company, LLC	
		Equinor USA Onshore Properties Inc.	
		Equinor USA Onshore Properties Inc.	
		SWN Production Company, LLC	
TRACT ID	SURFACE OWNER	LESSOR	PIN	
3D	John S. & Sylvia M. Kutis Irrevocable Trust	John S. Kutis and Sylvia M. Kutis, a/k/a Sylvia M. Kutis, h/w	15-6-41	
		Chevron U.S.A., Inc.	
		Chevron U.S.A., Inc.	
		Chesapeake Appalachia, L.L.C.	
		StatOil USA Onshore Properties Inc.	
		SWN Exchange Titledholder, LLC	
		StatOil USA Onshore Properties Inc.	
		SWN Production Company, LLC	
		Equinor USA Onshore Properties Inc.	
		Equinor USA Onshore Properties Inc.	
		SWN Production Company, LLC	
TRACT ID	SURFACE OWNER	LESSOR	PIN	
17A	Robert Phillip Miner	Bounty Minerals, LLC	p/o 15-6-42	
TRACT ID	SURFACE OWNER	LESSOR	PIN	
17B	Robert Phillip Miner	Bounty Minerals, LLC	p/o 15-6-42	
TRACT ID	SURFACE OWNER	LESSOR	PIN	
17E	Robert Phillip Miner	Bounty Minerals, LLC	p/o 15-6-42	
TRACT ID	SURFACE OWNER	LESSOR	PIN	
18	Mary McMillan	Sandra D. Offenberger and Grant R. Offenberger, wife and husband	15-6-44	
		Larry G. McMillan a/k/a Larry Glenn McMillan, by and through his Guardian and/or Conservator, Sandra Diane Offenberger	
SURFACE HOLE LOCATION (SHL)	
UTM 17 NAD 83	
N: 4419805.02	
E: 536404.41	
NAD 83, WV NORTH	
N: 521769.257	
E: 1667317.065	
LAT/LON DATUM NAD 83	
LAT: 39°55'39.249"	
LONG: 80°34'26.285"	
LANDING POINT	
UTM 17 NAD 83	
N: 4420106.13	
E: 536445.53	
NAD 83, WV NORTH	
N: 522755.103	
E: 1667468.521	
LAT/LON DATUM NAD 83	
LAT: 39°55'49.008"	
LONG: 80°34'24.492"	
BOTTOM HOLE LOCATION (BHL)	
UTM 17 NAD 83	
N: 4416896.87	
E: 538923.94	
NAD 83, WV NORTH	
N: 512087.946	
E: 1675425.207	
LAT/LON DATUM NAD 83	
LAT: 39°54'04.520"	
LONG: 80°32'40.765"	
	I, the undersigned, hereby certify that this plat is correct to the best of my knowledge and belief and shows all the information required by law and the regulations issued and prescribed by the Department of Environmental Protection.  L. L. S. 2394	
FILE NO: DRAWING NO: SCALE: 1" = 1000' MINIMUM DEGREE OF ACCURACY: 1:2500 PROVEN SOURCE OF ELEVATION: NGS CORS Station	 STATE OF WEST VIRGINIA DEPARTMENT OF ENVIRONMENTAL PROTECTION OIL AND GAS DIVISION	DATE: SEPTEMBER 25 20 25 OPERATORS WELL NO: API WELL NO 47 - 051 - 02544 STATE COUNTY PERMIT	
WELL TYPE: ☐ OIL ☒ GAS ☐ LIQUID INJECTION ☐ WASTE DISPOSAL (IF GAS) PRODUCTION: ☐ STORAGE ☐ DEEP ☒ SHALLOW LOCATION ELEVATION: 1190.7' WATERSHED: Upper Wheeling Creek QUADRANGLE: Majorsville DISTRICT: Webster COUNTY: Marshall SURFACE OWNER: John S. Kutis and Sylvia M. Kutis, Trustees of the John and Sylvia Kutis 2020 Irrevocable Trust dated March 12, 2020 ACREAGE: 53.20 ± ROYALTY OWNER: John and Sylvia Kutis 2020 Irrevocable Trust, dated 03/12/2020 LEASE NO: 192678000 ACREAGE: 55.20 ± PROPOSED WORK: ☒ DRILL ☐ CONVERT ☐ DRILL DEEPER ☒ FRACTURE OR STIMULATE ☐ PLUG OFF OLD FORMATION ☐ PERFORATE NEW FORMATION ☐ OTHER PHYSICAL CHANGE IN WELL (SPECIFY) ☐ PLUG AND ABANDON ☐ CLEAN OUT AND REPLUG TARGET FORMATION: Marcellus ESTIMATED DEPTH: TVD: 6,632' WELL OPERATOR: CNX Gas Company LLC DESIGNATED AGENT: Anthony Kendziora ADDRESS: 1000 Horizon Vue Drive ADDRESS: 111 Avondale Road Canonsburg, PA 15317 Fairmont, WV 26554	

TRACT ID	SURFACE OWNER	LESSOR	PIN
24	Charles Anderson, et al	Audria Kittle and C. S. Kittle, wife and husband	15-10-16
		The Manufacturers Light and Heat Company	
		Columbia Gas Transmission Corporation	
		Columbia Gas Transmission, LLC	
		NiSource Energy Ventures, LLC	
		NiSource Energy Ventures, LLC	
		CNX Gas Company, LLC	
		Noble Energy, Inc	
		Columbia Energy Ventures, LLC	
		Chesapeake Appalachia, L.L.C.	
		Statoil USA Onshore Properties Inc.	
		SWN Exchange Titleholder, LLC	
		Statoil USA Onshore Properties Inc.	
		SWN Production Company, LLC	
		Equinor USA Onshore Properties Inc.	
		Equinor USA Onshore Properties Inc.	
		SWN Production Company, LLC	
TRACT ID	SURFACE OWNER	LESSOR	PIN
25	Charles Anderson, et al	Audria Kittle and C. S. Kittle, wife and husband	15-10-15
		The Manufacturers Light and Heat Company	
		Columbia Gas Transmission Corporation	
		Columbia Gas Transmission, LLC	
		NiSource Energy Ventures, LLC	
		NiSource Energy Ventures, LLC	
		CNX Gas Company, LLC	
		Noble Energy, Inc	
		Columbia Energy Ventures, LLC	
		Chesapeake Appalachia, L.L.C.	
		Statoil USA Onshore Properties Inc.	
		SWN Exchange Titleholder, LLC	
		Statoil USA Onshore Properties Inc.	
		SWN Production Company, LLC	
		Equinor USA Onshore Properties Inc.	
		Equinor USA Onshore Properties Inc.	
		SWN Production Company, LLC	
TRACT ID	SURFACE OWNER	LESSOR	PIN
26A	Robert Phillip Miner	Bounty Minerals, LLC	p/o 15-10-14
TRACT ID	SURFACE OWNER	LESSOR	PIN
26B	Robert Phillip Miner	Bounty Minerals, LLC	p/o 15-10-14
TRACT ID	SURFACE OWNER	LESSOR	PIN
27	Joseph R. Pettit, et ux	Sandra J. Gregg, single	15-10-13
TRACT ID	SURFACE OWNER	LESSOR	PIN
32	Wayne and Doris Turk Irrevocable Trust	Carl Turk	15-10-22
		Columbia Gas Transmission Corporation	
		Columbia Gas Transmission, LLC	
		NiSource Energy Ventures, LLC	
		NiSource Energy Ventures, LLC	
		CNX Gas Company, LLC	
		Noble Energy, Inc	
		Columbia Energy Ventures, LLC	
		Chesapeake Appalachia, L.L.C.	
		Statoil USA Onshore Properties Inc.	
		SWN Exchange Titleholder, LLC	
		Statoil USA Onshore Properties Inc.	
		SWN Production Company, LLC	
		Equinor USA Onshore Properties Inc.	
		Equinor USA Onshore Properties Inc.	
		SWN Production Company, LLC	
		Jerry C. Bouman and Cydni D. Bouman, husband and wife	
		Gail Eugene Kibby	
		Gary Dean Kibby	
		Black Gold Group, Ltd.	
		Ojeda AD4, LLC	
		DMQ, LLC	
		Heather Carmel White f/k/a Heather Carmel Voss	

10/24/2025

TRACT ID	SURFACE OWNER	LESSOR	PIN
33	Thomas James Conway Jr., et al	Herbert L. Burns, single	15-10-12
		The Manufacturers Light and Heat Company	
		Columbia Gas Transmission Corporation	
		Columbia Gas Transmission, LLC	
		NiSource Energy Ventures, LLC	
		NiSource Energy Ventures, LLC	
		CNX Gas Company, LLC	
		Noble Energy, Inc	
		Columbia Energy Ventures, LLC	
		Chesapeake Appalachia, L.L.C.	
		Statoil USA Onshore Properties Inc.	
		SWN Exchange Titleholder, LLC	
		Statoil USA Onshore Properties Inc.	
		SWN Production Company, LLC	
		Equinor USA Onshore Properties Inc.	
		Equinor USA Onshore Properties Inc.	
		SWN Production Company, LLC	
TRACT ID	SURFACE OWNER	LESSOR	PIN
35	Margaret E. B. Pettit	Margaret E.B. Pettit	15-10-23
TRACT ID	SURFACE OWNER	LESSOR	PIN
36	Richard P. Strait	Richard P. Strait	15-10-24
		Richard P. Strait	
TRACT ID	SURFACE OWNER	LESSOR	PIN
50A	Mary A. Blake, et al	Beverly J King and Wayne King, wife and husband	15-11-6 15-11-6.1 15-11-6.2
		Helen L Doman, widow	
		TH Exploration, LLC	
TRACT ID	SURFACE OWNER	LESSOR	PIN
51A	Deborah K. Perkins, et al	O. E. Burge and Sarah L. Burge, his wife	15-13-21
		The Manufacturers Light and Heat Company	
		Columbia Gas Transmission Corporation	
		Columbia Gas Transmission, LLC	
		NiSource Energy Ventures, LLC	
		NiSource Energy Ventures, LLC	
		Columbia Energy Ventures, LLC	
		CNX Gas Company, LLC	
		Noble Energy, Inc	
		HG Energy II Appalachia, LLC	
TRACT ID	SURFACE OWNER	LESSOR	PIN
52	Mary A. Blake	Margaret M. Yoho and Guy Yoho, her husband; Bernice May Wise, widow; Mary V. Pettit and Russell Pettit, her husband; Lloyd S. Hewitt and Eva Hewitt, his wife; William Hewitt and Aretta Hewitt, his wife; Paul Hewitt and Reva Hewitt, his wife; Ruth Wise and Andrew Wise, her husband; Blanche Hewitt, widow	15-12-1
		The Manufacturers Light and Heat Company	
		Columbia Gas Transmission Corporation	
		Columbia Gas Transmission, LLC	
		NiSource Energy Ventures, LLC	
		NiSource Energy Ventures, LLC	
		CNX Gas Company, LLC	
		Noble Energy, Inc	
		CNX Gas Company, LLC	
		Noble Energy, Inc	
		Chesapeake Appalachia, L.L.C.	
		Statoil USA Onshore Properties Inc.	
		SWN Exchange Titleholder, LLC	
		Statoil USA Onshore Properties Inc.	
		SWN Production Company, LLC	
		Equinor USA Onshore Properties Inc.	
		Equinor USA Onshore Properties Inc.	
		SWN Production Company, LLC	

10/24/2025

MAJ8CHSM
CNX Gas Company LLC

PAGE 5 OF 5

TRACT ID	SURFACE OWNER	LESSOR	PIN
53	Mary A. Blake	Margaret M. Yoho and Guy Yoho, her husband; Bernice May Wise, widow; Mary V. Pettit and Russell Pettit, her husband; Lloyd S. Hewitt and Eva Hewitt, his wife; William Hewitt and Aretta Hewitt, his wife; Paul Hewitt and Reva Hewitt, his wife; Ruth Wise and Andrew Wise, her husband; Blanche Hewitt, widow	15-12-2
		The Manufacturers Light and Heat Company	
		Columbia Gas Transmission Corporation	
		Columbia Gas Transmission, LLC	
		NiSource Energy Ventures, LLC	
		NiSource Energy Ventures, LLC	
		CNX Gas Company, LLC	
		Noble Energy, Inc	
		CNX Gas Company, LLC	
		Noble Energy, Inc	
		Chesapeake Appalachia, L.L.C.	
		Statoil USA Onshore Properties Inc.	
		SWN Exchange Titleholder, LLC	
		Statoil USA Onshore Properties Inc.	
		SWN Production Company, LLC	
		Equinor USA Onshore Properties Inc.	
		Equinor USA Onshore Properties Inc.	
		SWN Production Company, LLC	
TRACT ID	SURFACE OWNER	LESSOR	PIN
54A	David Kinney, et al	Edna Bungard, widow; Pauline Smith and W. T. Smith, her husband; Naomi Turk and Carl Turk, her husband; Carl J. Bungard and Margaret Bungard, his wife	15-12-14
		The Manufacturers Light and Heat Company	
		Columbia Gas Transmission Corporation	
		Columbia Gas Transmission, LLC	
		NiSource Energy Ventures, LLC	
		Columbia Energy Ventures, LLC	
		CNX Gas Company, LLC	
		Noble Energy, Inc	
		HG Energy II Appalachia, LLC	
TRACT ID	SURFACE OWNER	LESSOR	PIN
104	West Virginia Dept. of Transportation	The West Virginia Department of Transportation, Division of Highways	15-13-Parcel Unknown
TRACT ID	SURFACE OWNER	LESSOR	PIN
105	West Virginia Dept. of Transportation	The West Virginia Department of Transportation, Division of Highways	p/o 15-10-23 p/o 15-11-4 p/o 15-11-5 p/o 15-11-6 p/o 15-11-6.1 p/o 15-11-6.2

10/24/2025



KEYSTONE
CONSULTANTS, LLC

API WELL NO

47 - 051 - 02544

STATE COUNTY PERMIT