

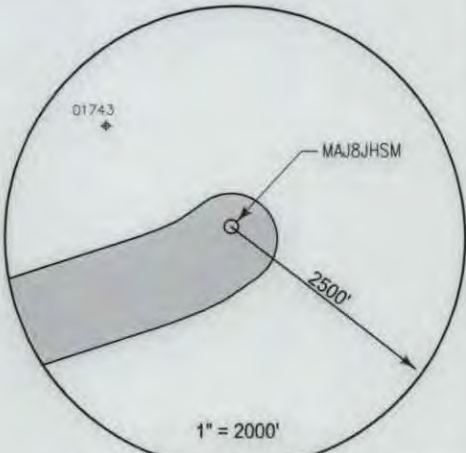


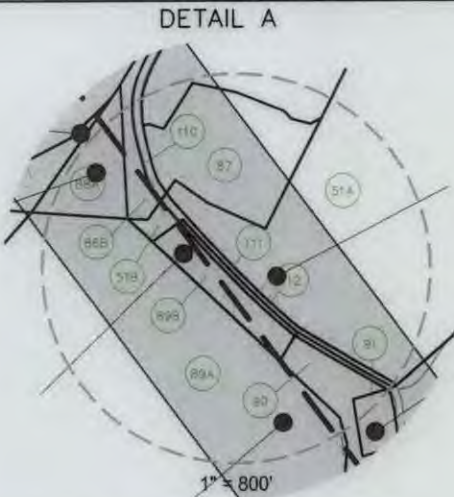

TRACT ID	SURFACE OWNER	LESSOR	PIN
1A	Russel W. Strobe, et al	Russell W. Strobe	15-6-19
		Craig D. Strobe	
		Donna J. Strobe	
		Great Lakes Energy Partners, L.L.C.	
		Range Resources -Appalachia, LLC	
		Chesapeake Appalachia, L.L.C.	
		Chesapeake Appalachia, L.L.C.	
		Statoli USA Onshore Properties Inc.	
		SWN Exchange Titleholder, LLC	
		Statoli USA Onshore Properties Inc.	
		SWN Production Company, LLC	
		Equinor USA Onshore Properties Inc.	
		Equinor USA Onshore Properties Inc.	
		SWN Production Company, LLC	
1B	Craig D. Strobe, et al	Russell W. Strobe	15-9-15.2
		Craig D. Strobe	
		Donna J. Strobe	
		Great Lakes Energy Partners, L.L.C.	
		Range Resources -Appalachia, LLC	
		Chesapeake Appalachia, L.L.C.	
		Chesapeake Appalachia, L.L.C.	
		Statoli USA Onshore Properties Inc.	
		SWN Exchange Titleholder, LLC	
		Statoli USA Onshore Properties Inc.	
		SWN Production Company, LLC	
		Equinor USA Onshore Properties Inc.	
		Equinor USA Onshore Properties Inc.	
		SWN Production Company, LLC	
1C	Russel W. Strobe, et al	Russell W. Strobe	15-9-15
		Craig D. Strobe	
		Donna J. Strobe	
		Great Lakes Energy Partners, L.L.C.	
		Range Resources -Appalachia, LLC	
		Chesapeake Appalachia, L.L.C.	
		Chesapeake Appalachia, L.L.C.	
		Statoli USA Onshore Properties Inc.	
		SWN Exchange Titleholder, LLC	
		Statoli USA Onshore Properties Inc.	
		SWN Production Company, LLC	
		Equinor USA Onshore Properties Inc.	
		Equinor USA Onshore Properties Inc.	
		SWN Production Company, LLC	

Well References

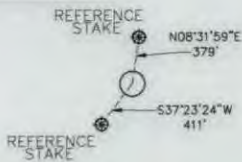

1" = 1500'

SURFACE HOLE LOCATION (SHL)

UTM 17 NAD 83
N: 4419788.12
E: 536415.28

NAD 83, WV NORTH
N: 521716.498
E: 1667351.839

LAT/LON DATUM NAD 83
LAT: 39°55'38.732"
LON: 80°34'25.831"

LANDING POINT

UTM 17 NAD 83
N: 4419137.91
E: 535460.96

NAD 83, WV NORTH
N: 519631.940
E: 1664184.508

LAT/LON DATUM NAD 83
LAT: 39°55'17.755"
LON: 80°35'06.162"

MAJ8 WELL PAD



BOTTOM HOLE LOCATION (BHL)

UTM 17 NAD 83
N: 4416319.19
E: 537640.642

NAD 83, WV NORTH
N: 510262.729
E: 1671182.387

LAT/LON DATUM NAD 83
LAT: 39°53'45.992"
LON: 80°33'34.928"



I, the undersigned, hereby certify that this plat is correct to the best of my knowledge and belief and shows all the information required by law and the regulations issued and prescribed by the Department of Environmental Protection.

L. L. S. 2394
L. L. S. 2394



SEAL

FILE NO:
DRAWING NO:
SCALE: 1" = 1000'
MINIMUM DEGREE OF ACCURACY:
1:2500
PROVEN SOURCE OF ELEVATION:
NGS CORS Station



DATE: SEPTEMBER 25 20 25
OPERATORS WELL NO:
API WELL NO
47 - 051 - 02550
STATE COUNTY PERMIT

WELL TYPE: ☐ OIL ☒ GAS ☐ LIQUID INJECTION ☐ WASTE DISPOSAL
(IF GAS) PRODUCTION: ☐ STORAGE ☐ DEEP ☒ SHALLOW
LOCATION ELEVATION: 1190.7' WATERSHED: Upper Wheeling Creek QUADRANGLE: Majorsville
DISTRICT: Webster COUNTY: Marshall
SURFACE OWNER: John S. Kutis and Sylvia M. Kutis, Trustees of the John and Sylvia Kutis 2020 Irrevocable Trust dated March 12, 2020 ACREAGE: 53.20 ±
ROYALTY OWNER: John and Sylvia Kutis 2020 Irrevocable Trust, dated 03/12/2020 LEASE NO: 192678000 ACREAGE: 53.20 ±
PROPOSED WORK: ☒ DRILL ☐ CONVERT ☐ DRILL DEEPER ☒ FRACTURE OR STIMULATE ☐ PLUG OFF OLD FORMATION
☐ PERFORATE NEW FORMATION ☐ OTHER PHYSICAL CHANGE IN WELL (SPECIFY)
☐ PLUG AND ABANDON ☐ CLEAN OUT AND REPLUG TARGET FORMATION: Marcellus ESTIMATED DEPTH: TVD: 6,632'
WELL OPERATOR: CNX Gas Company LLC DESIGNATED AGENT: Anthony Kendziora
ADDRESS: 1000 Horizon Vue Drive ADDRESS: 111 Avondale Road
Canonsburg, PA 15317 Fairmont, WV 26554

TRACT ID	SURFACE OWNER	LESSOR	PIN
3B	John S. & Sylvia M. Kutis Irrevocable Trust	John S. Kutis and Sylvia M. Kutis, a/k/a Sylvia M. Kutis, h/w	15-10-1
		Chevron U.S.A., Inc.	
		Chevron U.S.A., Inc.	
		Chesapeake Appalachia, L.L.C.	
		Statoil USA Onshore Properties Inc.	
		SWN Exchange Titleholder, LLC	
		Statoil USA Onshore Properties Inc.	
		SWN Production Company, LLC	
		Equinor USA Onshore Properties Inc.	
		Equinor USA Onshore Properties Inc.	
		SWN Production Company, LLC	
TRACT ID	SURFACE OWNER	LESSOR	PIN
51A	Deborah K. Perkins, et al	O. E. Burge and Sarah L. Burge, his wife	15-13-21
		The Manufacturers Light and Heat Company	
		Columbia Gas Transmission Corporation	
		Columbia Gas Transmission, LLC	
		NiSource Energy Ventures, LLC	
		NiSource Energy Ventures, LLC	
		Columbia Energy Ventures, LLC	
		CNX Gas Company, LLC	
		Noble Energy, Inc	
		HG Energy II Appalachia, LLC	
TRACT ID	SURFACE OWNER	LESSOR	PIN
51B	Deborah K. Perkins, et al	O. E. Burge and Sarah L. Burge, his wife	15-13-21
		The Manufacturers Light and Heat Company	
		Columbia Gas Transmission Corporation	
		Columbia Gas Transmission, LLC	
		NiSource Energy Ventures, LLC	
		NiSource Energy Ventures, LLC	
		Columbia Energy Ventures, LLC	
		CNX Gas Company, LLC	
		Noble Energy, Inc	
		HG Energy II Appalachia, LLC	
TRACT ID	SURFACE OWNER	LESSOR	PIN
65	Ronald Lee Yoho	Terry Schaub, a widow	p/o 15-9-13
		Chesapeake Appalachia, L.L.C.	
		Chesapeake Appalachia, L.L.C.	
		Statoil USA Onshore Properties Inc.	
		SWN Exchange Titleholder, LLC	
		Statoil USA Onshore Properties Inc.	
		SWN Production Company, LLC	
		Equinor USA Onshore Properties Inc.	
		Equinor USA Onshore Properties Inc.	
		SWN Production Company, LLC	
		Ronald Lee Yoho and Rebecca A. Yoho, husband and wife	
		TH Exploration, LLC	
		EQT TGH Exploration LLC	
		EQT TGH Exploration LLC	
TRACT ID	SURFACE OWNER	LESSOR	PIN
67A	Dennis E. Aston, et ux, et al	Harold E. Aston and Linda K. Aston, Acting as Trustees of the Aston Family Trust dated July 20, 2017	p/o 15-9-18 15-9-18.5 15-9-18.6
		TH Exploration, LLC	
		EQT TGH Exploration LLC	
		EQT TGH Exploration LLC	
TRACT ID	SURFACE OWNER	LESSOR	PIN
67B	Aston Family Trust	Harold E. Aston and Linda K. Aston, Acting as Trustees of the Aston Family Trust dated July 20, 2017	15-9-19
		TH Exploration, LLC	
		EQT TGH Exploration LLC	
		EQT TGH Exploration LLC	

10/24/2025

TRACT ID	SURFACE OWNER	LESSOR	PIN
68A	Barbara J. Neehouse	Barbara J. Neehouse a/k/a Barbara Jean Neehouse	15-9-15.1
TRACT ID	SURFACE OWNER	LESSOR	PIN
68C	Barbara J. Neehouse	Barbara J. Neehouse a/k/a Barbara Jean Neehouse	15-9-25
TRACT ID	SURFACE OWNER	LESSOR	PIN
71	Samuel G. Fankhouser, et ux	Samuel G. Fankhouser and Pamela S. Fankhouser, Trustees of the Samuel and Pamela Fankhouser 2018 Irrevocable Trust, dated February 2, 2018, a/k/a Samuel G. Fankhouser and Pamela S. Fankhouser, Trustees of the Samuel and Pamela Fankhouser Irrevocable Trust, dated February 2, 2018	15-9-18.1 p/o 15-9-20
TRACT ID	SURFACE OWNER	LESSOR	PIN
75A	Terry M. Gilligan, et al	Terry M. Gilligan and Patricia N. Gilligan f/k/a Patricia N Dofka, as joint tenants with right of survivorship	15-9-26
TRACT ID	SURFACE OWNER	LESSOR	PIN
75C	Terry M. Gilligan, et al	Terry M. Gilligan and Patricia N. Gilligan f/k/a Patricia N Dofka, as joint tenants with right of survivorship	15-10-7
TRACT ID	SURFACE OWNER	LESSOR	PIN
77	John R. Wise, et ux	John R. Wise and Cindy S. Ramirez-Wise	15-10-8.2
TRACT ID	SURFACE OWNER	LESSOR	PIN
78A	James R. Wise, et ux	Stone Hill Minerals Holdings, LLC EQT Production Company	15-10-8
TRACT ID	SURFACE OWNER	LESSOR	PIN
78B	Allen E. Hager, et ux	Stone Hill Minerals Holdings, LLC EQT Production Company	15-10-8.1
TRACT ID	SURFACE OWNER	LESSOR	PIN
79A	Kathleen E. Zien, et al	Ridgetop Ten LLC Divot Energy Consultants, LLC NMC Land Management, LLC John C. Henderson Ethan J. Henderson James F. Henderson, II Robert Bruce Knight, as Successor Trustee of The Knight Revocable Trust under Declaration of Trust Ownership dated February 27th, 2004, and unrecorded in Tulsa County, State of Oklahoma Rebecca Ann Murrah Lovelace and Robert Larry Lovelace William Wilson Leadbetter a/k/a William W. Leadbetter, by his Power-of-Attorney, Beth L. Gordon Rebecca Ann Murrah Lovelace a/k/a Rebecca A. Lovelace a/k/a Becky M. Lovelace a/k/a Becky Lovelace Chevron U.S.A. Inc. EQT Aurora LLC	15-13-14 15-13-14.1
TRACT ID	SURFACE OWNER	LESSOR	PIN
79B	Kathleen E. Zien, et al	Ridgetop Ten LLC Divot Energy Consultants, LLC NMC Land Management, LLC John C. Henderson Ethan J. Henderson James F. Henderson, II Robert Bruce Knight, as Successor Trustee of The Knight Revocable Trust under Declaration of Trust Ownership dated February 27th, 2004, and unrecorded in Tulsa County, State of Oklahoma Jan L. Yanni and Thomas D. Yanni, wife and husband Beth Leadbetter Gordon & Leonard B. Gordon, wife and husband Martha Ann Leadbetter Young Rebecca Ann Murrah Lovelace & Robert Larry Lovelace, wife and husband SWN Production Company, LLC Expand Appalachia LLC	p/o 15-13-19
TRACT ID	SURFACE OWNER	LESSOR	PIN
86B	Wolf Run Baptist Church	Resource Minerals Headwater I, LP SWN Production Company, LLC Expand Appalachia LLC	p/o 15-13-18
TRACT ID	SURFACE OWNER	LESSOR	PIN
87	Wolf Run Baptist Church	CNX Resource Holdings LLC	15-13-18.1

10/24/2025

TRACT ID	SURFACE OWNER	LESSOR	PIN
88A	Wolf Run Baptist Chruch, et al	Jeffrey Whipkey and Debra Whipkey, husband and wife	p/o 15-13-18 p/o 15-13-19
		NPAR, LLC	
		Chief Exploration & Development LLC	
		Radler 2000 Limited Partnership	
		NPAR, LLC	
		Chevron U.S.A Inc.	
		EQT Aurora LLC	
TRACT ID	SURFACE OWNER	LESSOR	PIN
89A	Martin Hewitt, et ux	Martin Hewitt and Terri Hewitt, husband and wife	15-13-12
		McMurray Land Management, LLC	
TRACT ID	SURFACE OWNER	LESSOR	PIN
89B	Martin Hewitt, et ux	Martin Hewitt and Terri Hewitt, husband and wife	15-13-20
		McMurray Land Management, LLC	
TRACT ID	SURFACE OWNER	LESSOR	PIN
90	Michael A. Dunn, et ux	Michael A. Dunn and Kandy R. Dunn, husband and wife	15-13-23.1
		SWN Production Company, LLC	
		Expand Appalachia LLC	
TRACT ID	SURFACE OWNER	LESSOR	PIN
91	Michael A. Dunn, et ux	Michael A. Dunn and Kandy R. Dunn, husband and wife	15-10-10
		SWN Production Company, LLC	
		Expand Appalachia LLC	
TRACT ID	SURFACE OWNER	LESSOR	PIN
93	Marsha Ann Foster	Golden Eagle Resources II, LLC	15-13-23.2
		Marsha Ann Foster	
TRACT ID	SURFACE OWNER	LESSOR	PIN
94	Marsha Ann Foster, et vir	Marsha Ann Foster and Aaron Matthew Foster, her husband	15-13-23
		American Petroleum Partners Operating, LLC	
		High Road Operating LLC	
		TH Exploration, LLC	
		EQT TGH Exploration LLC	
		Golden Eagle Resources II, LLC	
TRACT ID	SURFACE OWNER	LESSOR	PIN
110	West Virginia Dept. of Transportation	The West Virginia Department of Transportation, Division of Highways	p/o 15-13-18 p/o 15-13-18.1 p/o 15-13-18.2
TRACT ID	SURFACE OWNER	LESSOR	PIN
111	West Virginia Dept. of Transportation	The West Virginia Department of Transportation, Division of Highways	p/o 15-13-21
TRACT ID	SURFACE OWNER	LESSOR	PIN
112	West Virginia Dept. of Transportation	The West Virginia Department of Transportation, Division of Highways	p/o 15-13-20

10/24/2025