


**JACKSON SURVEYING  
INC.**

2413 EAST PIKE ST. # 112  
Clarksburg, WV 26302  
304-623-5851

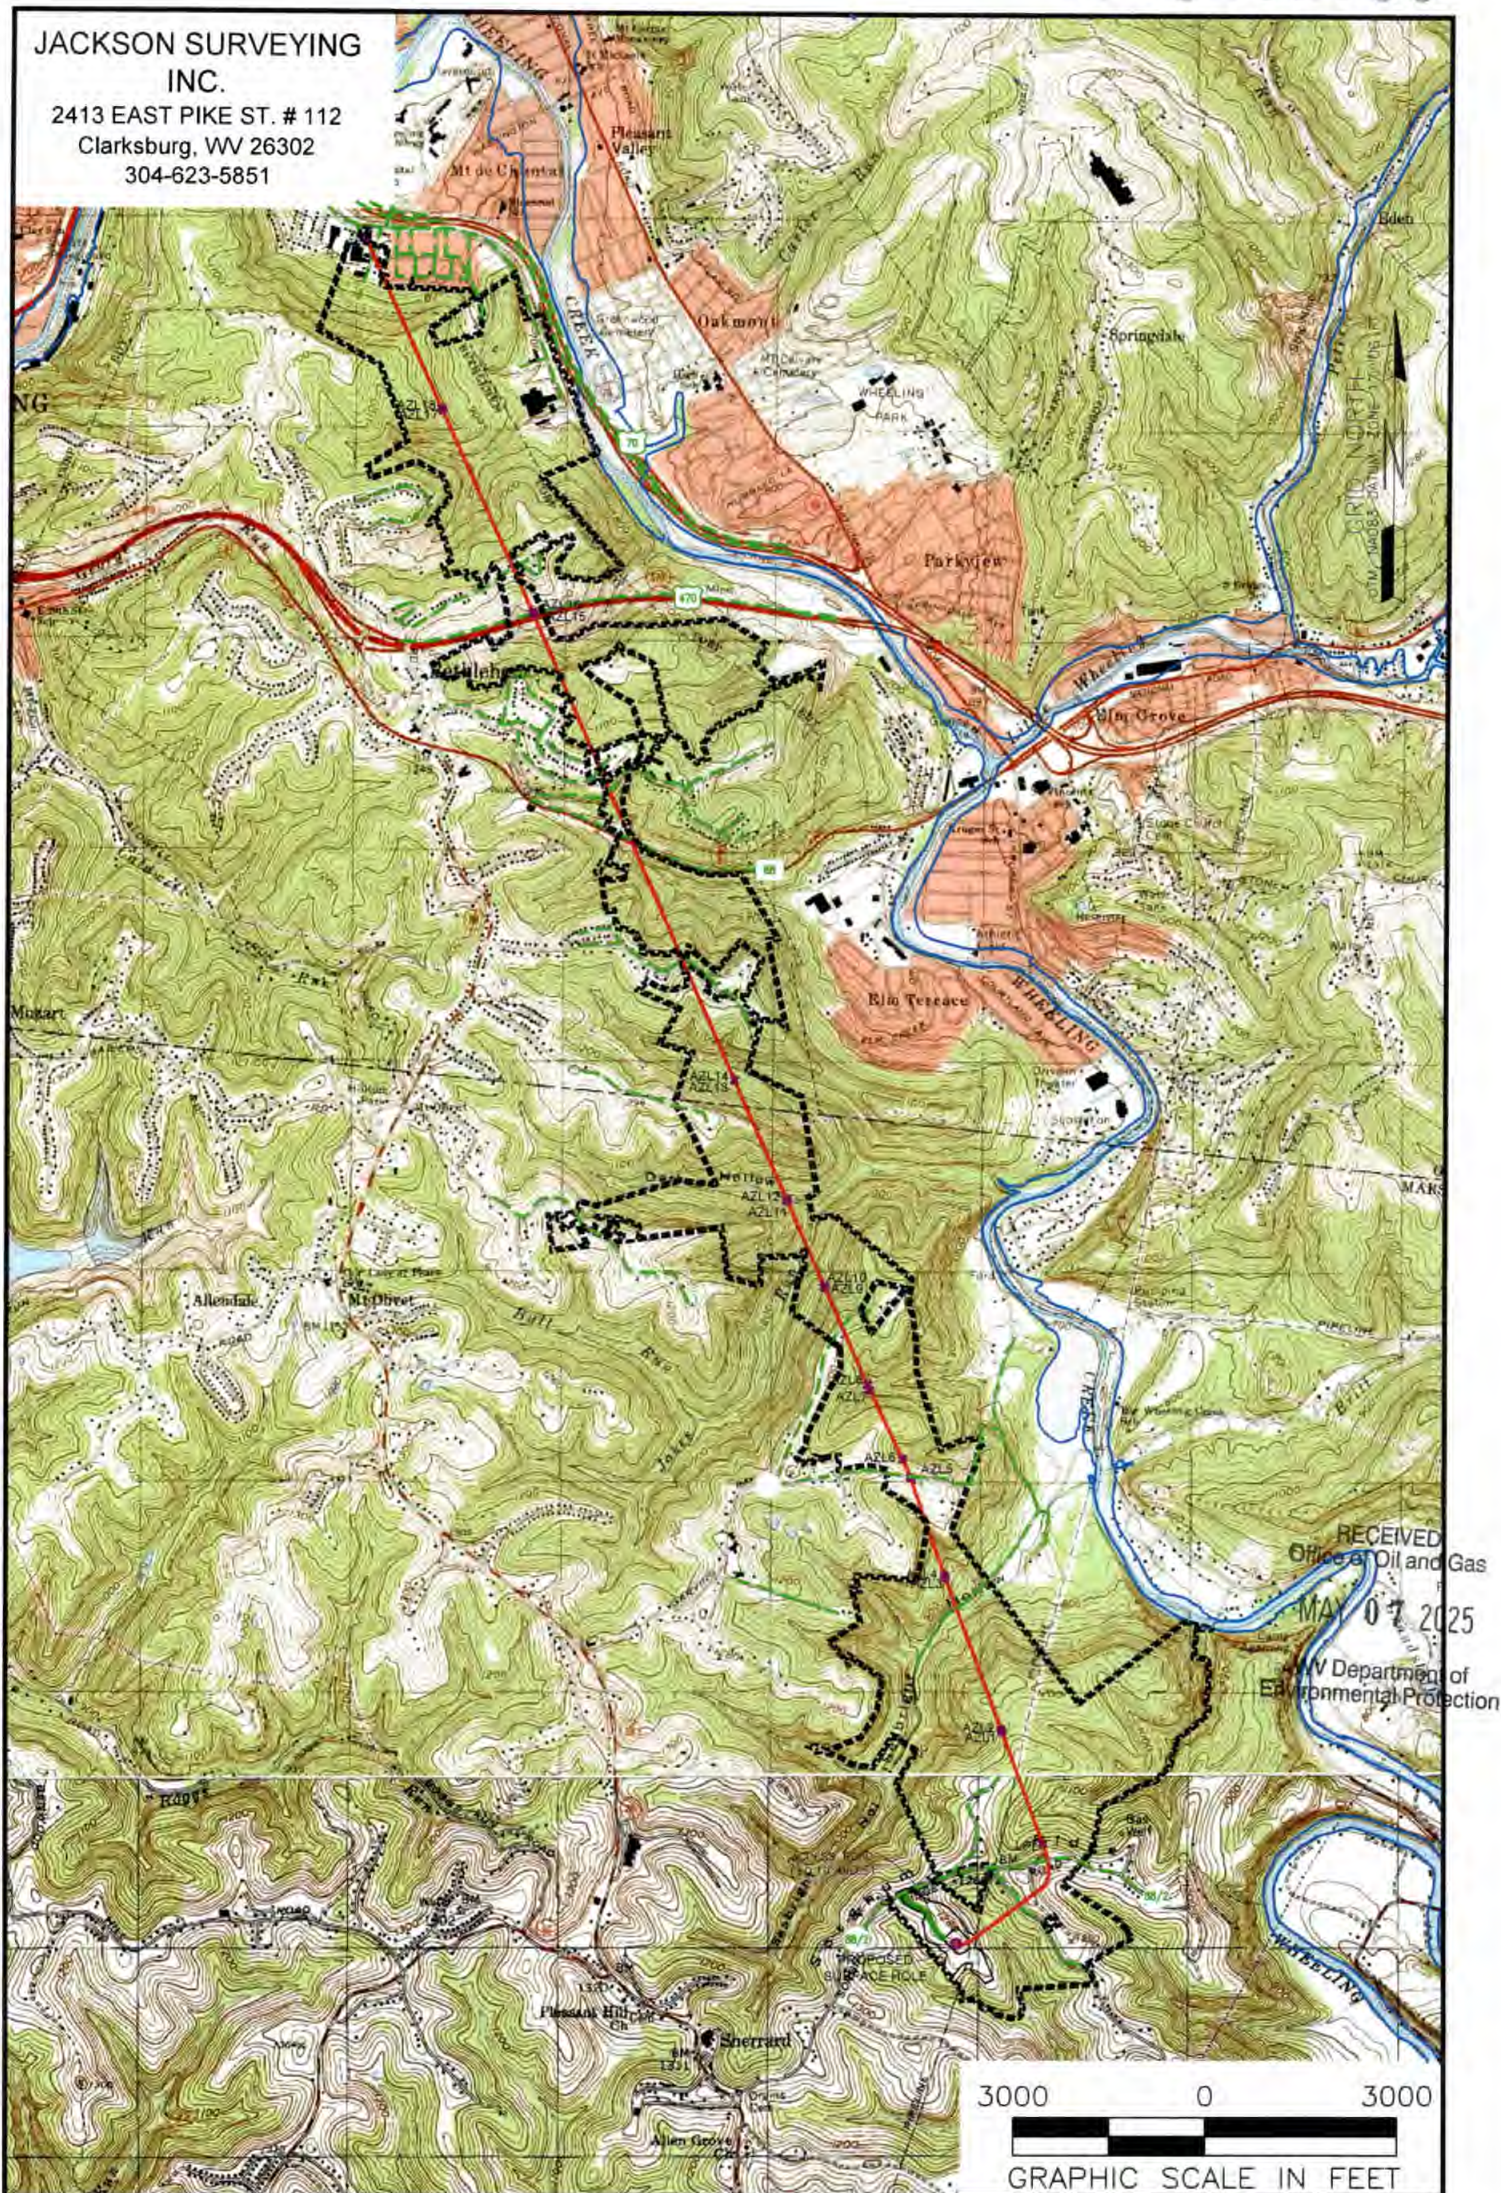

RECEIVED  
Office of Oil and Gas  
MAY 07 2025  
WV Department of  
Environmental Protection

3000 0 3000  
GRAPHIC SCALE IN FEET

**NOTES ON SURVEY**

1. SURFACE AND ROYALTY OWNER INFORMATION AND THEIR BOUNDARIES SHOWN HEREON WERE PLOTTED FROM DEEDS AND/OR TAX PARCEL MAPS PROVIDED BY CLIENT AND/OR FIELD LOCATIONS.
2. THIS PLAT DOES NOT REPRESENT A BOUNDARY SURVEY OF THE PARCELS SHOWN HEREON.
3. ALL INSETS ARE GRID NORTH UNLESS OTHERWISE DEPICTED.

**LEGEND:**

- PROPOSED SURFACE HOLE / BOTTOM HOLE
- ⊙ EXISTING / PRODUCING WELLHEAD
- LPL ✕ LANDING POINT LOCATION
- ⬢ FLOOD PLAIN
- PUBLIC ROAD
- ACCESS ROAD TO PREV. SITE
- == LEASE BOUNDARY
- PROPOSED PATH

WELL OPERATOR:  
EXPAND OPERATING LLC

ADDRESS:  
1300 FORT PIERPONT ROAD, SUITE 200 MORGANTOWN, WV 26508

SURFACE OWNER:  
SHELLY A. & DAVID W. REINBEAU

WELL (FARM) NAME:  
DAVID REINBEAU MSH

WELL #  
205H

COUNTY - CODE  
MARSHALL - 051

DISTRICT;  
UNION

USGS 7 1/2 QUADRANGLE MAP NAME  
MOUNDSVILLE, WV

Latitude: 40°00'00"



SURFACE HOLE 10,211'

JACKSON SURVEYING  
INC.

2413 EAST PIKE ST. # 112  
Clarksburg, WV 26302  
304-623-5851


Latitude: 40°05'00" BOTTOM HOLE

7,802'

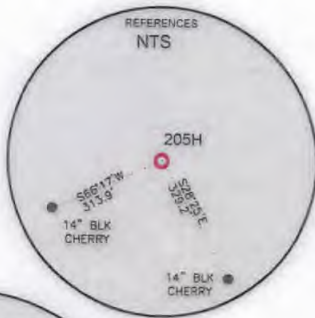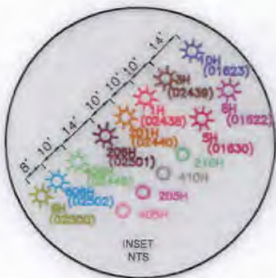

|                               |  |
|-------------------------------|--|
| SURFACE HOLE LOCATION (SHL):  |  |
| UTM (NAD83, ZONE 17, METERS): |  |
| NORTHING: 4,427,006.286       |  |
| EASTING: 528,901.814          |  |
| LANDING POINT LOCATION (LPL): |  |
| UTM (NAD83, ZONE 17, METERS): |  |
| NORTHING: 4,427,486.688       |  |
| EASTING: 529,312.907          |  |
| BOTTOM HOLE LOCATION (BHL):   |  |
| UTM (NAD83, ZONE 17, METERS): |  |
| NORTHING: 4,435,106.798       |  |
| EASTING: 526,048.417          |  |

| LINE | BEARING       | DISTANCE  | DESCRIPTION     | MONUMENT         |
|------|---------------|-----------|-----------------|------------------|
| L1   | N 18°43'23" W | 1,076.83' | SHL TO LANDMARK | FD. FENCE CORNER |
| L2   | N 58°25'20" W | 1,295.70' | SHL TO LANDMARK | FD. FENCE CORNER |
| L4   | N 20°21'20" W | 11.70'    | AZL1 TO AZL2    |                  |
| L5   | N 19°49'37" W | 39.83'    | AZL3 TO AZL4    |                  |
| L6   | N 19°26'04" W | 1,615.28' | AZL4 TO AZL5    |                  |
| L8   | N 24°41'50" W | 95.64'    | AZL7 TO AZL8    |                  |
| L9   | N 23°45'24" W | 1,678.83' | AZL8 TO AZL9    |                  |
| L10  | N 23°46'49" W | 5.43'     | AZL9 TO AZL10   |                  |
| L11  | N 23°51'16" W | 17.78'    | AZL11 TO AZL12  |                  |
| L12  | N 23°52'42" W | 16.60'    | AZL13 TO AZL14  |                  |
| L13  | N 24°05'26" W | 45.89'    | AZL15 TO AZL16  |                  |
| L14  | N 24°28'27" W | 40.70'    | AZL17 TO AZL18  |                  |
| LINE | BEARING       | DISTANCE  | CURVE LENGTH    | DESCRIPTION      |
| L3   | N 40°33'16" E | 2,074.42' | 2,378.79'       | SHL TO LP        |
| L7   | N 22°32'32" W | 311.09'   | 311.23'         | AZL5 TO AZL6     |

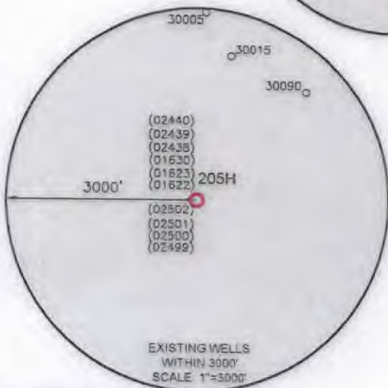

WELL RESTRICTIONS

1. NO OCCUPIED DWELLINGS > 2500 SQ FT. WITHIN 625 FEET OF CENTER OF PAD.
2. NO AGRICULTURE BUILDINGS > 2500 SQ FT. WITHIN 625 FEET OF CENTER OF PAD.
3. NO WATER WELLS OR DEVELOPED SPRINGS ARE WITHIN 250 FEET OF PROPOSED WELL.
4. NO PERENNIAL STREAMS, LAKES, PONDS, OR RESERVOIRS WITHIN 100 FEET OF THE LIMITS OF DISTURBANCE.
5. NO NATURALLY PRODUCING TROUT STREAM WITHIN 300 FEET OF LIMITS OF DISTURBANCE.
6. NO GROUND INTAKE OR PUBLIC WATER SUPPLY WITHIN 1000 FEET OF WELL PAD, LIMITS OF DISTURBANCE, E & S CONTROLS OR PUBLIC WATER SUPPLY.

NOTES ON SURVEY

1. SURFACE AND ROYALTY OWNER INFORMATION AND THEIR BOUNDARIES SHOWN HEREON WERE PLOTTED FROM DEEDS AND/OR TAX PARCEL MAPS PROVIDED BY CLIENT AND/OR FIELD LOCATIONS.
2. THIS PLAT DOES NOT REPRESENT A BOUNDARY SURVEY OF THE PARCELS SHOWN HEREON.
4. ALL INSETS ARE GRID NORTH UNLESS OTHERWISE DEPICTED.

I, THE UNDERSIGNED, HEREBY CERTIFY THAT THIS PLAT IS CORRECT TO THE BEST OF MY KNOWLEDGE AND BELIEF AND SHOWS ALL THE INFORMATION REQUIRED BY LAW AND REGULATIONS ISSUED AND PRESCRIBED BY THE DEPARTMENT OF ENVIRONMENTAL PROTECTION.

P.S. 708

David L Jackson



COMPANY: **expand**



(+) DENOTES LOCATION OF WELL ON UNITED STATES TOPOGRAPHIC MAPS  
WVDEP  
OFFICE OF OIL & GAS  
601 57TH STREET  
CHARLESTON, WV 25034

MINIMUM DEGREE OF ACCURACY: 1/200  
PROVEN SOURCE OF ELEVATION: SURVEY GRADE GPS (NAVD 88, US FT)

DAVID REINBEAU MSH  
OPERATOR'S WELL #: 205H  
API WELL #: 47 051 02555  
STATE COUNTY PERMIT

WELL TYPE: OIL ☐ WASTE DISPOSAL ☐ PRODUCTION ☒ DEEP ☐ GAS ☒ LIQUID INJECTION ☐ STORAGE ☐ SHALLOW ☒  
WATERSHED: HOLLIDAYS RUN OF WHEELING CREEK (HUC-10)  
DISTRICT: UNION COUNTY: MARSHALL  
SURFACE OWNER: SHELLY A. & DAVID W. REINBEAU  
OIL & GAS ROYALTY OWNER: SHELLY A. & DAVID W. REINBEAU  
ELEVATION: 1,250.9'  
QUADRANGLE: MOUNDSVILLE, WV  
ACREAGE: ±50.88  
ACREAGE: ±50.88  
DRILL ☒ DRILL DEEPER ☐ REDRILL ☐ FRACTURE OR STIMULATE ☒ PLUG OFF OLD FORMATION ☐ PERFORATE NEW FORMATION ☐  
CONVERT ☐ PLUG & ABANDON ☐ CLEAN OUT & REPLUG ☐ OTHER CHANGE ☐ (SPECIFY)  
TARGET FORMATION: MARCELLUS  
ESTIMATED DEPTH: 6,353 TVD 34,284 TMD

WELL OPERATOR: EXPAND OPERATING LLC  
ADDRESS: 1300 FORT PIERPONT ROAD, SUITE 200  
CITY: MORGANTOWN STATE: WV ZIP CODE: 26508  
DESIGNATED AGENT: BRITTANY WOODY  
ADDRESS: 1300 FORT PIERPONT ROAD, SUITE 200  
CITY: MORGANTOWN STATE: WV ZIP CODE: 26508

LEGEND:  
○ PROPOSED SURFACE HOLE / BOTTOM HOLE  
\* EXISTING / PRODUCING WELLHEAD  
LPL \* LANDING POINT LOCATION  
W EXISTING WATER WELL  
S EXISTING SPRING  
— SURVEYED BOUNDARY  
— DRILLING UNIT  
— LEASE BOUNDARY  
— PROPOSED PATH  
REVISIONS:  
A ADDED PARCELS 33 & 34 TO INSET B 06-09-2025  
DATE: 03-27-2025  
DRAWN BY: N. MANO  
SCALE: 1" = 2000'  
DRAWING NO:  
WELL LOCATION PLAT

JACKSON SURVEYING  
INC.

2413 EAST PIKE ST. # 112  
Clarksburg, WV 26302  
304-623-5851



I, THE UNDERSIGNED, HEREBY CERTIFY THAT THIS PLAT IS  
CORRECT TO THE BEST OF MY KNOWLEDGE AND BELIEF AND SHOWS  
ALL THE INFORMATION REQUIRED BY LAW AND REGULATIONS ISSUED  
AND PRESCRIBED BY THE DEPARTMENT OF ENVIRONMENTAL PROTECTION.

P.S. 708

David L Jackson

2000 0 2000

GRAPHIC SCALE 06/20/2025

REVISIONS:

△ ADDED PARCELS 33 & 34 TO  
INSET B 06-09-2025

COMPANY:

expand

OPERATOR'S

DAVID REINBEAU MSH

DATE: 03-27-2025

WELL #:

205H

DRAWN BY: N. MANO

DISTRICT:  
UNION

COUNTY:  
MARSHALL

STATE:  
WV

SCALE: N/A

DRAWING NO:


WELL LOCATION PLAT 2

2413 EAST PIKE ST. # 112  
Clarksburg, WV 26302  
304-623-5851



P.S. 708

David L Jackson

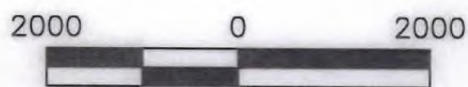

GRAPHIC SCALE IN FEET 06/20/2025

|                                                                |                                                                                              |                     |                                     |
|----------------------------------------------------------------|----------------------------------------------------------------------------------------------|---------------------|-------------------------------------|
| REVISIONS:<br>Δ ADDED PARCELS 33 & 34 TO<br>INSET B 06-09-2025 | COMPANY:<br><div style="text-align: center; font-size: 2em; font-weight: bold;">expand</div> |                     |                                     |
|                                                                | OPERATOR'S                      DAVID REINBEAU MSH                                           |                     | DATE: 03-27-2025                    |
|                                                                | WELL #:                                      205H                                            |                     | DRAWN BY: N. MANO                   |
|                                                                | DISTRICT:<br>UNION                                                                           | COUNTY:<br>MARSHALL | SCALE:                      N/A     |
|                                                                |                                                                                              | STATE:<br>WV        | DRAWING NO:<br>WELL LOCATION PLAT 3 |


JACKSON SURVEYING  
INC.  
2413 EAST PIKE ST. # 112  
Clarksburg, WV 26302  
304-623-5851



I, THE UNDERSIGNED, HEREBY CERTIFY THAT THIS PLAT IS  
CORRECT TO THE BEST OF MY KNOWLEDGE AND BELIEF AND SHOWS  
ALL THE INFORMATION REQUIRED BY LAW AND REGULATIONS ISSUED  
AND PRESCRIBED BY THE DEPARTMENT OF ENVIRONMENTAL PROTECTION.

P.S. 708


*David L Jackson*

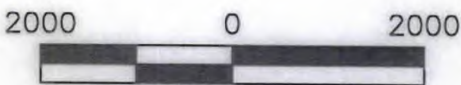

GRAPHIC SCALE 1" = 200'

|                                                  |            |                    |                      |
|--------------------------------------------------|------------|--------------------|----------------------|
| REVISIONS:                                       | COMPANY:   |                    |                      |
| △ ADDED PARCELS 33 & 34 TO<br>INSET B 06-09-2025 |            |                    |                      |
|                                                  | OPERATOR'S | DAVID REINBEAU MSH | DATE: 03-27-2025     |
|                                                  | WELL #:    | 205H               | DRAWN BY: N. MANO    |
|                                                  | DISTRICT:  | COUNTY:            | SCALE: N/A           |
|                                                  | UNION      | MARSHALL           | DRAWING NO:          |
|                                                  |            | STATE:             | WV                   |
|                                                  |            |                    | WELL LOCATION PLAT 4 |

JACKSON SURVEYING  
INC.  
2413 EAST PIKE ST. # 112  
Clarksburg, WV 26302  
304-623-5851

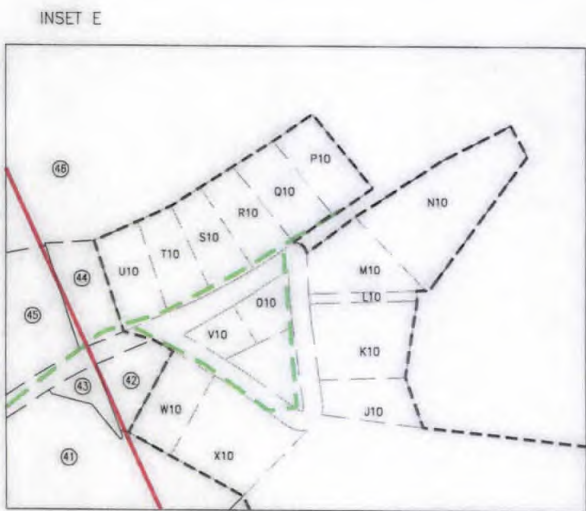

I, THE UNDERSIGNED, HEREBY CERTIFY THAT THIS PLAT IS  
CORRECT TO THE BEST OF MY KNOWLEDGE AND BELIEF AND SHOWS  
ALL THE INFORMATION REQUIRED BY LAW AND REGULATIONS ISSUED  
AND PRESCRIBED BY THE DEPARTMENT OF ENVIRONMENTAL PROTECTION.

P.S. 708

*David L. Jackson*

2000 0 2000



GRAPHIC SCALE IN FEET 06/20/2025

REVISIONS:

△ ADDED PARCELS 33 & 34 TO  
INSET B 06-09-2025

COMPANY:

**expand**

OPERATOR'S

DAVID REINBEAU MSH

DATE: 03-27-2025

WELL #:

205H

DRAWN BY: N. MANO

DISTRICT:  
UNION

COUNTY:  
MARSHALL

STATE:  
WV

SCALE: N/A

DRAWING NO:

WELL LOCATION PLAT 5

JACKSON SURVEYING  
INC.  
2413 EAST PIKE ST. # 112  
Clarksburg, WV 26302  
304-623-5851

| WELL BORE TRACTS |                                                      |              |
|------------------|------------------------------------------------------|--------------|
| TRACT            | SURFACE OWNER (S) / ROYALTY OWNER (R)                | TAX PARCEL   |
| 1                | REINBEAU SHELLY A & DAVID W (S/R)                    | 13-8-29      |
| TRACT            | SURFACE OWNER (S)                                    | TAX PARCEL   |
| 2                | KOSEM DEBBIE & KARL (S)                              | 13-8-32      |
| 3                | CUSTER RITA M ET AL (S)                              | 13-8-1       |
| 4                | BBONACCI FRANK A (S)                                 | 13-3-5.5     |
| 5                | BONACCI BRIAN F (S)                                  | 13-3-5.1     |
| 6                | COULLING LOUISE S ET AL (S)                          | 13-3-3       |
| 7                | ISER RONALD J ET UX (S)                              | 13-2-88      |
| 8                | WROBEL MICHAEL A (S)                                 | 13-2-29.2    |
| 9                | WILLIS CHARLES ROBERT ET AL (S)                      | 13-2-29      |
| 10               | DOUGHERTY MICHAEL C (S)                              | 13-2-30.8    |
| 11               | LONG RICHARD E ET UX (S)                             | 13-2-32      |
| 12               | LONG RICHARD E ET UX (S)                             | 13-2-33      |
| 13               | LONG RICHARD E ET UX (S)                             | 13-2-34      |
| 14               | LONG RICHARD E ET UX (S)                             | 13-2-35      |
| 15               | LAUTER FRANK ET AL (S)                               | 13-2-36      |
| 16               | SEIDLER E DALE JR (S)                                | 13-2-14.9    |
| 17               | SEIDLER PATRICIA L IRREVOCABLE TRUST (S)             | 13-2-14.7    |
| 18               | BRAUNLICH EARL FRITZ & JAMIE LYN (S)                 | 13-2-102.4   |
| 19               | POTTS JOHN W & R A (S)                               | 1-RB2-31.1   |
| 20               | POTTS JOHN W & ROSE A (S)                            | 1-RB2-31.13  |
| 21               | POTTS JOHN W & ROSE A (S)                            | 1-RB2-31.2   |
| 22               | KOVAL MATTHEW F (S)                                  | 1-RB2-31.11  |
| 23               | BARBOUR HOLLY W (S)                                  | 1-RB2-31.10  |
| 24               | MORGAN LEE ANN (S)                                   | 1-RB2-31.12  |
| 25               | KURKO BRIAN S & JACLYN E (S)                         | 1-RB2M-37    |
| 26               | GILLIGAN SHELLEY (S)                                 | 1-RB2M-31.1  |
| 27               | HAHLE ELEANOR T (LE); GUY ROBERT D; GUY CHERYL H (S) | 1-RB2M-31.11 |
| 28               | STRAUB JOSEPH H EST; MARGARET STRAUB (S)             | 1-RB2-31     |
| 29               | GALE JAMES ASSET MGMT LLC (S)                        | 1-RB2-24.1   |
| 30               | APEX SELF STORAGE LLC (S)                            | 1-RB2-21.4   |
| 31               | APEX SELF-STORAGE LLC (S)                            | 1-RB2-21.2   |
| 32               | VILLAGE OF BETHLEHEM (S)                             | 1-RB2-17.4   |
| 33               | DAVIS CHAD & JAMI (S)                                | 1-RB2D-30.1  |
| 34               | POMPEO MICHAEL J & ELIZABETH A (S)                   | 1-RB2D-28    |
| 35               | CAMILLETTI STEPHEN E & LISA A (S)                    | 1-RB2D-29    |
| 36               | BLEIFUS LEO A JR (S)                                 | 1-RB2-18.1   |
| 37               | BYRUM R CURTIS & CHRISTIN S (S)                      | 1-RB2D-2.2   |
| 38               | BYRUM R CURTIS & CHRISTIN S (S)                      | 1-RB2D-2     |
| 39               | WHEELING PROPERTIES CO; ADDI (S)                     | 1-RB2-20     |
| 40               | WV DOT (S)                                           | I-470        |
| 41               | WHITE JONATHAN W & HEATHER (S)                       | 1-RB1-18     |
| 42               | LANTZ COTY J & ALISON K (S)                          | 1-RB1Q-120   |
| 43               | LANTZ COTY J & ALISON K (S)                          | 1-RB1Q-123   |
| 44               | KRALL JESSE K (S)                                    | 1-RB1Q-109   |
| 45               | SMITH WAYNE R & CAROLYN L (S)                        | 1-RB1Q-108   |
| 46               | WH HOLDINGS II INC (S)                               | 1-RB1-16     |
| 47               | DIOCESAN REAL ESTATE INC (S)                         | 10-W68A-2    |
| 48               | VILLAGE OF BETHLEHEM (S)                             | 1-RB1-15     |
| 49               | CAPGROW HOLDINGS; JV SUB VII LLC (S)                 | 10-W61-61    |
| 50               | BICKMEYER JUDY ANN (S)                               | 10-W61-60    |
| 51               | BICKMEYER JUDY ANN (S)                               | 10-W61-60.1  |
| 52               | UNITED STATES OF AMERICA (S)                         | 10-W53-110   |
| 53               | CITY OF WHEELING (S)                                 | 10-W53-105   |
| 54               | RAHBAR LLC (S)                                       | 10-W53-106.1 |
| 55               | CITY OF WHEELING (S)                                 | 10-W53-103   |

\*Highlighted Parcels may be impacted during drilled.

| ADJOINING OWNERS TABLE |                                                                   |              |
|------------------------|-------------------------------------------------------------------|--------------|
| TRACT                  | SURFACE OWNER                                                     | TAX PARCEL   |
| A                      | ROUSH MATTHEW G                                                   | 13-8-34      |
| B                      | KNOX VERNON GLEN ET UX                                            | 13-8-35      |
| C                      | SHEPHERD KENNETH MICHAEL                                          | 13-8-7.1     |
| D                      | TAYLOR DAVID R ET UX                                              | 13-8-9       |
| E                      | BENSON WILLIAM A & COLLEEN V                                      | 13-8-33      |
| F                      | LIBERTY JOHN ET UX                                                | 13-8-10      |
| G                      | MCCOMBS JOHN A SR, THOMAS E & BETH                                | 13-8-11      |
| H                      | MCCOMBS JOHN A SR, THOMAS E & BETH                                | 13-8-26      |
| I                      | REINBEAU SHELLY A & DAVID W                                       | 13-8-27      |
| J                      | BOWMAN MICHAEL ET UX                                              | 13-8-28      |
| K                      | BOWMAN MICHAEL J & CONSTANCE G                                    | 13-7-21      |
| L                      | ALEXANDER LORRAINE - TOD                                          | 13-7-20      |
| M                      | ALEXANDER LORRAINE - TOD                                          | 13-7-18.1    |
| N                      | ALEXANDER LORRAINE - TOD                                          | 13-7-18      |
| O                      | SAMPSON EDITH VIRGINIA EST                                        | 13-7-19      |
| P                      | MARRISH KEVIN                                                     | 13-8-30      |
| Q                      | SOUTH CHRISTOPHER C                                               | 13-8-31      |
| R                      | KOSTELECKY JOSEPH J JR & CAROLYN - TOD                            | 13-8-31.1    |
| S                      | OHIO COUNTY COAL RESOURCES INC                                    | 13-3-3.1     |
| T                      | WARD CYNTHIA J & DALE P                                           | 13-4-23.6    |
| U                      | WEST RICHARD DWAYNE JR ET AL                                      | 13-4-22      |
| V                      | BRINKMEIER BRUCE & TAMARA                                         | 13-4-22.14   |
| W                      | BRINKMEIER BRUCE & TAMARA                                         | 13-4-22.15   |
| X                      | WALTON EARL RICHARD JR & BRANDICE C                               | 13-4-22.21   |
| Y                      | WALTON EARL RICHARD JR & BRANDICE C                               | 13-4-22.23   |
| Z                      | GAMES MARY V                                                      | 13-4-22.19   |
| AZ                     | GAMES MARY V                                                      | 13-4-22.18   |
| B2                     | GRISSELL ELLIOTT G & LORRI ANN                                    | 13-4-22.16   |
| C2                     | HILL CAROL LYNN & FORDYCE BRIAN W                                 | 13-4-22.8    |
| D2                     | MCGUIRE PHILIP C                                                  | 13-4-21.4    |
| E2                     | WIEDEBUSCH ROBERT & CINDY                                         | 13-2-93.1    |
| F2                     | WIEDEBUSCH ROBERT & CINDY                                         | 13-2-91      |
| G2                     | GAUGHAN MICHAEL WM                                                | 13-2-90.1    |
| H2                     | GAUGHAN MICHAEL W ET UX                                           | 13-2-90      |
| I2                     | ABEL JAMES R & SHERI L                                            | 13-2-89      |
| J2                     | FAZIO NATHAN H & KIRBY M                                          | 13-2-87      |
| K2                     | DENNING MICHAEL J ET UX                                           | 13-2-86      |
| L2                     | MCCOMBS JERRI L                                                   | 13-2-29.3    |
| M2                     | GARVIN JOHN ARTHUR                                                | 13-2-85      |
| N2                     | STOEHR JOHN ROBERT ET UX                                          | 13-2-83.1    |
| O2                     | INGRAM ROBERT H III & LISA A                                      | 13-2-29.1    |
| P2                     | INGRAM ROBERT H III & LISA A                                      | 13-2-29.4    |
| Q2                     | DOUGHERTY LOIS J                                                  | 13-2-30.1    |
| R2                     | DOUGHERTY LOIS J                                                  | 13-2-30.14   |
| S2                     | HANKET COURTNEY T                                                 | 13-2-30.11   |
| T2                     | RANSOM DAVID W TRUST AGREEMENT;<br>RANSOM DONNA K TRUST AGREEMENT | 13-2-30.12   |
| U2                     | RANSOM DAVID W TRUST AGREEMENT;<br>RANSOM DONNA K TRUST AGREEMENT | 13-2-30.13   |
| V2                     | DOUGHERTY KAREN E                                                 | 13-2-30.3    |
| W2                     | SCHLIEPER DAVID J & LYNDEY B                                      | 13-2-30.4    |
| X2                     | INGRAM ROBERT HOWARD III ET UX                                    | 13-2-30.6    |
| Y2                     | DOUGHERTY MICHAEL C                                               | 13-2-30.7    |
| Z2                     | DOUGHERTY MICHAEL C                                               | 13-2-30.10   |
| A3                     | WALKER MICHAEL A                                                  | 13-2-31      |
| B3                     | POLLACK MARYBETH & RICHARD J - TOD                                | 13-2-38      |
| C3                     | POLLACK RICHARD J ET UX                                           | 13-2-38.1    |
| D3                     | LONG RICHARD E ET UX                                              | 13-2-37      |
| E3                     | ROGERSON GEORGE C EST                                             | 13-2-39      |
| F3                     | SEIDLER E DALE JR ET UX                                           | 13-2-14.3    |
| G3                     | COFFIELD RONALD J & DAWN                                          | 13-2-39.3    |
| H3                     | COFFIELD RONALD J & DAWN                                          | 13-2-39.5    |
| I3                     | SEIDLER TIMOTHY I ET UX                                           | 13-2-14.2    |
| J3                     | SEIDLER NETTIE                                                    | 13-2-14      |
| K3                     | BLATT JAMES E ET UX                                               | 13-2-42.7    |
| L3                     | MAGERS GARY E ET UX                                               | 13-2-2.2     |
| M3                     | SHIVELY HARRY NORMAN JR - TOD                                     | 13-2-14.6    |
| N3                     | NUGENT LINDA S ET AL                                              | 13-2-14.8    |
| O3                     | BRAUNLICH EARL F & JAMIE                                          | 13-2-102.3   |
| P3                     | RAHBAR AHMAD CREDIT SHELTER TRUST                                 | 13-2-102     |
| Q3                     | ANDREWS JANET M TRUSTEE                                           | 1-RB2-32     |
| R3                     | SPENCER PHILIP                                                    | 1-RB2-31.5   |
| S3                     | DICOCO JACK M & M E                                               | 1-RB2M-48    |
| T3                     | TRABERT TIMOTHY LEE                                               | 1-RB2M-49    |
| U3                     | TRABERT TIMOTHY LEE                                               | 1-RB2M-50    |
| V3                     | BALLER ROSE MARY; SPROWLS DAVID W                                 | 1-RB2M-51    |
| W3                     | BALLER ROSE MARY; SPROWLS DAVID W                                 | 1-RB2M-31.8  |
| X3                     | GILLIGAN SHELLEY                                                  | 1-RB2M-31.7  |
| Y3                     | GILLIGAN SHELLEY                                                  | 1-RB2M-31.6  |
| Z3                     | HAHLE ELEANOR T (LIFE); GUY ROBERT D; GUY CHERYL H (S)            | 1-RB2M-31.11 |

06/20/2025

|                                                |            |                                                                                      |                      |
|------------------------------------------------|------------|--------------------------------------------------------------------------------------|----------------------|
| REVISIONS:                                     | COMPANY:   |  |                      |
| ADDED PARCELS 33 & 34 TO<br>INSET B 06-09-2025 |            |                                                                                      |                      |
|                                                | OPERATOR'S | DAVID REINBEAU MSH                                                                   | DATE: 03-27-2025     |
|                                                | WELL #:    | 205H                                                                                 | DRAWN BY: N. MANO    |
|                                                | DISTRICT:  |                                                                                      | SCALE: N/A           |
|                                                | UNION      | COUNTY:                                                                              | DRAWING NO:          |
|                                                |            | MARSHALL                                                                             | WV                   |
|                                                |            |                                                                                      | WELL LOCATION PLAT 6 |

JACKSON SURVEYING  
INC.

2413 EAST PIKE ST. # 112  
Clarksburg, WV 26302  
304-623-5851

\*Highlighted Parcels may be impacted during drilled.

| ADJOINING OWNERS TABLE |                                                  |              |
|------------------------|--------------------------------------------------|--------------|
| TRACT                  | SURFACE OWNER                                    | TAX PARCEL   |
| A4                     | BRANNAN MARK & DONNA K                           | 1-RB2M-40    |
| B4                     | KURKO BRIAN S                                    | 1-RB2M-42    |
| C4                     | DUDEK CHRISTOPHER T & GRISOLANO MEGAN E          | 1-RB2M-43    |
| D4                     | DUDEK CHRISTOPHER T & GRISOLANO MEGAN E          | 1-RB2M-55    |
| E4                     | GANTZER MICHAEL J & DEBRA M                      | 1-RB2M-44    |
| F4                     | HIGGINS WILLIAM J                                | 1-RB2M-52.1  |
| G4                     | HIGGINS WILLIAM J                                | 1-RB2M-52    |
| H4                     | GANTZER MICHAEL J & D M                          | 1-RB2M-45    |
| I4                     | WHEELING ANTENNA CO INC; C/O COMCAST CORPORATION | 1-RB2M-46    |
| J4                     | WHEELING ANTENNA CO INC; C/O COMCAST CORPORATION | 1-RB2-26     |
| K4                     | HAHLE ELEANOR T (LE); GUY ROBERT D; GUY CHERYL H | 1-RB2M-31.10 |
| L4                     | GRIMES GAIL E - TOD & LEDGER DARLENE             | 1-RB2M-41    |
| M4                     | COLLEY MATTHEW J & KIMBERLY J                    | 1-RB2M-35    |
| N4                     | AUTEN JACOB HARRISON                             | 1-RB2M-31.9  |
| O4                     | AUTEN JACOB HARRISON                             | 1-RB2M-39    |
| P4                     | TRABERT TIMOTHY                                  | 1-RB2M-31.13 |
| Q4                     | TRABERT TERRY W & B J                            | 1-RB2M-31    |
| R4                     | TRABERT TIMOTHY                                  | 1-RB2M-31.12 |
| S4                     | MCGLAUGHLIN DENNIS J II                          | 1-RB2M-14    |
| T4                     | LANDON HELEN M                                   | 1-RB2M-12.1  |
| U4                     | LANDON HELEN M                                   | 1-RB2M-12    |
| V4                     | CONRAD JOSHUA D & TRISHA J                       | 1-RB2-27.3   |
| W4                     | CONRAD JOSHUA D & TRISHA J                       | 1-RB2-24     |
| X4                     | DLESK RICHARD J SR                               | 1-RB2-24.2   |
| Y4                     | DLESK RICHARD J SR                               | 1-RB2-24.3   |
| Z4                     | CONRAD JOSHUA D & TRISHA                         | 1-RB2-34.1   |
| A5                     | DLESK ROSALIE J                                  | 1-RB2-34.4   |
| B5                     | DLESK ROSALIE J                                  | 1-RB2-34.3   |
| C5                     | VALLEY MOTORCYCLE PROPERTIES LLC                 | 1-RB2-21.1   |
| D5                     | DLESK RICHARD J SR                               | 1-RB2-17.3   |
| E5                     | VILLAGE OF BETHLEHEM                             | 1-RB2-17.1   |
| F5                     | PODOLIA DON M & S T                              | 1-RB2-17     |
| G5                     | PIQUETTE LEO                                     | 1-RB2-16     |
| H5                     | GROSS JANET LYNNE JACO                           | 1-RB2D-28.1  |
| I5                     | MORRIS AMY LEE                                   | 1-RB2D-15    |
| J5                     | ROBERTS JEFFREY E                                | 1-RB2D-14    |
| K5                     | TARR CAROL LOUISE - TOD                          | 1-RB2D-13    |
| L5                     | SENGEWALT GARY E                                 | 1-RB2D-12    |
| M5                     | SAUS JAMES M & DONNA J                           | 1-RB2D-11    |
| N5                     | WARMUTH DEBRA ANN                                | 1-RB2D-10    |
| O5                     | MOORE PAUL R & CHRISTINE A                       | 1-RB2D-9     |
| P5                     | LECHNER JUSTINE                                  | 1-RB2D-8     |
| Q5                     | KOERNER SHARON F                                 | 1-RB2D-7     |
| R5                     | HELLER NICOLE R                                  | 1-RB2D-6     |
| S5                     | ODONNELL STEPHANIE                               | 1-RB2D-5     |
| T5                     | GRAMLICH MICHAEL P                               | 1-RB2D-4     |
| U5                     | TEMPLIN JOSEPH F; RICH CHARLENE A                | 1-RB2C-122.1 |
| V5                     | CAMPBELL LESLEY R                                | 1-RB2C-122.3 |
| W5                     | SEIDLER DALE                                     | 1-RB2C-122.2 |
| X5                     | PYLES PHYLLIS E                                  | 1-RB2D-2.1   |
| Y5                     | GROOME JANET L - TOD                             | 1-RB2C-121   |
| Z5                     | BYRUM P CURTIS & CHRISTIN S                      | 1-RB2D-2.3   |
| A6                     | STRAFACE JOSEPH JR                               | 1-RB2C-110   |
| B6                     | NISS BONNIE KERR                                 | 1-RB2C-111   |
| C6                     | BERLETCH COLETON L                               | 1-RB2C-112   |
| D6                     | BLEIFUS LEO                                      | 1-RB2C-109   |
| E6                     | BLEIFUS LEO A JR                                 | 1-RB2C-108.1 |
| F6                     | SULEK DONALD L & L                               | 1-RB2C-107   |
| G6                     | KLOSS ROBERT A & DONNA J                         | 1-RB2C-101   |
| H6                     | TAYLOR JOSEPH WILLIAM                            | 1-RB2C-95    |
| I6                     | BOARD OF EDUCATION                               | 1-RB2C-94    |
| J6                     | BETHLEHEM UNITED PRESBYTERIAN CHURCH TRUSTEES    | 1-RB2C-36    |
| K6                     | PRESBYTERY OF WHEELING (SYNOD OF WV)             | 1-RB1Q-36    |
| L6                     | SCHEHL MICHAEL A & CHRISTINA L                   | 1-RB1Q-39    |
| M6                     | DIERINGER OLIVE JANE                             | 1-RB1-17     |
| N6                     | DIERINGER SCOT S.                                | 1-RB1Q-107.1 |
| O6                     | SASEEN MARK S & ALLISON M                        | 1-RB1-18.1   |
| P6                     | RICCI MICHAEL C & ANNE G                         | 1-RB1Q-119   |
| Q6                     | VISNIC BENJAMIN P                                | 1-RB1Q-126   |
| R6                     | BANDI MARY DEE                                   | 1-RB1Q-107   |
| S6                     | PRASCIK MICHAEL J                                | 1-RB1Q-122   |
| T6                     | PRASCIK MICHAEL J                                | 1-RB1Q-105   |
| U6                     | WEISNER ROBERT A JR; WALKER CAROLYN (RTO)        | 1-RB1Q-104.1 |
| V6                     | VILLAGE OF BETHLEHEM                             | 1-RB1-13     |
| W6                     | VILLAGE OF BETHLEHEM                             | 1-RB1-16.1   |
| X6                     | WENDELL JEFFREY M                                | 1-RB1L-35    |
| Y6                     | KOMOROWSKI BRENT J; KOMOROWSKI KRISTIE L         | 1-RB1L-36    |
| Z6                     | CALDABAUGH GEORGE R & NORMA                      | 1-RB1L-37    |
| A7                     | CONRAD DOUGLAS & CHERYL                          | 1-RB1L-38    |
| B7                     | KOMOROWSKI BRENT J; KOMOROWSKI KRISTIE L         | 1-RB1L-39    |

| ADJOINING OWNERS TABLE |                                                           |              |
|------------------------|-----------------------------------------------------------|--------------|
| TRACT                  | SURFACE OWNER                                             | TAX PARCEL   |
| C7                     | KOMOROWSKI BRENT J; KOMOROWSKI KRISTIE L                  | 1-RB1L-40    |
| D7                     | KOMOROWSKI BRENT J; KOMOROWSKI KRISTIE L                  | 1-RB1L-41    |
| E7                     | MCMAHON PAUL F                                            | 1-RB1L-42    |
| F7                     | FRANKE RICHARD G                                          | 1-RB1L-43    |
| G7                     | DICKMAN D A & E L (RES'V LF); DICKMAN SCOTT D; KARI L     | 1-RB1L-44    |
| H7                     | ROGERSON CHARLES W & MARY L                               | 1-RB1L-45    |
| I7                     | PARKER JENNIFER HOPE; HAWTHORNE TIMOTHY                   | 1-RB1L-46    |
| J7                     | ALEXANDER BRANDON                                         | 1-RB1L-47    |
| K7                     | POLANSKI AMY L                                            | 1-RB1L-48    |
| L7                     | DICKMAN KARI L & DICKMAN ELAINE L                         | 1-RB1K-93    |
| M7                     | MIRAMAR CORP                                              | 10-W52-18    |
| N7                     | MIRAMAR CORPORATION                                       | 1-RB1F-2.2   |
| O7                     | BACHMANN MARK E                                           | 1-RB1F-2     |
| P7                     | ARMSTRONG RICHARD L                                       | 10-W61-64    |
| Q7                     | KANNGIESSER LOGEN & KANNGIESSER CHRISTINE CLUTTER         | 10-W53-18.3  |
| R7                     | BELL ATLANTIC - WV INC                                    | 10-W53-92    |
| S7                     | BELL ATLANTIC - WV INC                                    | 10-W53-93    |
| T7                     | DIXON PHILIP J & KATHLEEN M                               | 10-W53-100   |
| U7                     | BLATT PEGGY JEAN - TOD                                    | 10-W53-99    |
| V7                     | DIXON PHILIP J & KATHLEEN M                               | 10-W53-98    |
| W7                     | WVCB LLC                                                  | 10-W53-97    |
| X7                     | RGK PARTNERSHIP                                           | 10-W53-91.1  |
| Y7                     | RAHBAR LLC                                                | 10-W53-106   |
| Z7                     | OHIO VALLEY BUILD EXC INC                                 | 10-W53-107   |
| A8                     | CLATOR DEVELOPMENT LLC                                    | 10-W53-109   |
| B8                     | CLATOR DEVELOPMENT LLC                                    | 10-W53-117   |
| C8                     | CLATOR DEVELOPMENT LLC                                    | 10-W53-116   |
| D8                     | FERNATT LEE C                                             | 10-W53-115   |
| E8                     | DEWITT LUKAS M                                            | 10-W53-114   |
| F8                     | UNAWEAVER JAKE D & BOBBIE JO                              | 10-W53-113   |
| G8                     | IMHOFF ROBERT E JR                                        | 10-W53-112.1 |
| H8                     | RCC PROPERTIES LLC                                        | 10-W53-111   |
| I8                     | KLEEH DEBORAH SUE                                         | 10-W61-2     |
| J8                     | SARCOPSKI DANIELLE L                                      | 10-W61-3     |
| K8                     | MILLER JUDITH A                                           | 10-W61-4     |
| L8                     | DAVIS JAMES A JR 5/5 2010                                 | 10-W61-61.1  |
| M8                     | BICKMEYER JUDY ANN                                        | 10-W61-59    |
| N8                     | KOVALSKI JAMES S                                          | 10-W61-58    |
| O8                     | WILLIAMS JOHN R & CHRISTY L                               | 10-W61-57    |
| P8                     | KRALOVIC MICHAEL                                          | 10-W61-56    |
| Q8                     | DRAHOS DAVID M & SHARI L                                  | 10-W61-55    |
| R8                     | KRALOVIC YOUNG S                                          | 10-W61-54    |
| S8                     | KUHAYDA ANNA MAE                                          | 10-W61-53    |
| T8                     | SCHETZ SARAH                                              | 10-W61-52    |
| U8                     | HERRON RYAN P                                             | 10-W61-51    |
| V8                     | LOHR ROY D; PHILLIPS GEORGIANNA                           | 10-W61-50    |
| W8                     | HINEBAUGH EDWARD E (LC-SLR); MONOCEROS PROP LLC (LC-BYRS) | 10-W61-49    |
| X8                     | VANTE ODAYLAH                                             | 10-W61-12    |
| Y8                     | KULPA MARGA R                                             | 10-W61-47    |
| Z8                     | THOMAS GEOFFREY LEE                                       | 10-W61-45    |
| A9                     | THOMAS GEOFFREY LEE                                       | 10-W61-44    |
| B9                     | RICE LOIS J                                               | 10-W61-43    |
| C9                     | MFIG & CO LLC                                             | 10-W61-42    |
| D9                     | FALDUTO CLINT TYLER                                       | 10-W61-42.1  |
| E9                     | FALDUTO CLINT                                             | 10-W61-41    |
| F9                     | OLIVER SALLY ANN; COLLINS GARY E                          | 10-W61-41.1  |
| G9                     | BORUM MARY M & MARK R                                     | 10-W61-40    |
| H9                     | VAUGHT RODNEY J                                           | 10-W61-39    |
| I9                     | BALTZ ROBERT R                                            | 10-W61-38    |
| J9                     | WHITEHOUSE WALTER R & E A                                 | 10-W61-37    |
| K9                     | KRIEGER CHRISTINE LYNN                                    | 10-W61-35    |
| L9                     | COE REBECCA LYNN ET AL                                    | 10-W61-34    |
| M9                     | CONAWAY CHRISTY LYNN & REMINGTON CONAWAY                  | 10-W61-33    |
| N9                     | MONOCEROS PROPERTIES LLC                                  | 10-W61-32    |
| O9                     | CKJ RENTALS LLC                                           | 10-W62-3     |
| P9                     | CKJ RENTALS LLC                                           | 10-W62-4     |
| Q9                     | WAYT H DOUGLAS & SUSANNA A                                | 10-W62-5     |
| R9                     | TRABERT MICHAEL JOSEPH ET AL                              | 10-W62-10    |
| S9                     | DIOCESAN REAL ESTATE INC                                  | 10-W54-86    |
| T9                     | SEACHRIST CRAIG K                                         | 1-RB1-24     |
| U9                     | EARLEY JEFFREY & P E                                      | 1-RB1-23     |
| V9                     | BEALL PAUL E TRUSTEE; BEALL FAMILY IRREV TRUST            | 1-RB1-21     |
| W9                     | WAYT H DOUGLAS & SUSANNA A                                | 1-RB1-22     |
| X9                     | GANTZER THOMAS CHRISTIAN; GANTZER T C JR & V S (OCC)      | 1-RB1-28     |
| Y9                     | SEACHRIST CRAIG K                                         | 1-RB1-27.2   |
| Z9                     | SEACHRIST CRAIG K                                         | 1-RB1-27.1   |
| A10                    | SEACHRIST CRAIG K                                         | 1-RB1-26     |
| B10                    | BEALL PAUL E TRUSTEE; BEALL FAMILY IRREV TRUST            | 1-RB1-25     |
| C10                    | REM WEST VIRGINIA INC                                     | 10-W62-55    |
| D10                    | DIOCESAN REAL ESTATE INC                                  | 10-W68A-4    |

06/20/2025

REVISIONS:

ADDED PARCELS 33 & 34 TO  
INSET B 06-09-2025

COMPANY:



OPERATOR'S

DAVID REINBEAU MSH

03-27-2025

WELL #:

205H

DRAWN BY: N. MANO  
N/A

DISTRICT:  
UNION

COUNTY:  
MARSHALL

DRAWING NO:  
WELL LOCATION PLAT 7

JACKSON SURVEYING  
INC.  
2413 EAST PIKE ST. # 112  
Clarksburg, WV 26302  
304-623-5851

| ADJOINING OWNERS TABLE |                                                                 |              |
|------------------------|-----------------------------------------------------------------|--------------|
| TRACT                  | SURFACE OWNER                                                   | TAX PARCEL   |
| E10                    | DIMMEYDALE COMMUNITY ASSOC INC                                  | 10-W62-53    |
| F10                    | GREENWOOD CEMETERY                                              | 10-W62-52    |
| G10                    | DIOCESAN REAL ESTATE INC                                        | 10-W68A-3    |
| H10                    | DIOCESAN REAL ESTATE INC                                        | 10-W68A-3.1  |
| I10                    | WHEELING PROPERTIES                                             | 10-W80-1     |
| J10                    | RAPP DAVID A & TAMMY L                                          | 1-RB1Q-127   |
| K10                    | BRUNNER MICHAEL D & ROBIN ANN                                   | 1-RB1Q-117   |
| L10                    | BELL SETH W & JENNIFER                                          | 1-RB1Q-113.1 |
| M10                    | BELL SETH W & JENNIFER                                          | 1-RB1Q-113   |
| N10                    | SWEARINGEN PEGGY D                                              | 1-RB1-16.2   |
| O10                    | RYKACEWSKI PATRICIA L                                           | 1-RB1Q-115   |
| P10                    | COULLING GRANT CLARK & ROBERTA PAMELA                           | 1-RB1Q-112.3 |
| Q10                    | VIDIS MANUEL A; VIDIS ANNETTE                                   | 1-RB1Q-112.2 |
| R10                    | ONEIL BRYAN W & NORMA J                                         | 1-RB1Q-112.1 |
| S10                    | RAHBAR MAHMOOD & V G                                            | 1-RB1Q-112   |
| T10                    | TOMER JEFFREY A                                                 | 1-RB1Q-111   |
| U10                    | LAMB GIBSON C & CAROLYN G                                       | 1-RB1Q-110   |
| V10                    | BRYSON SARAH L & WILLIAM R JR                                   | 1-RB1Q-114   |
| W10                    | WEESE JEFFREY P                                                 | 1-RB1Q-114.1 |
| X10                    | WEESE JEFFREY                                                   | 1-RB1Q-125   |
| Y10                    | CITY OF WHEELING                                                | 10-W80-1.3   |
| Z10                    | CITY OF WHEELING                                                | 10-W80-1.1   |
| A11                    | WILSON B E & S K                                                | 10-W80-1.4   |
| B11                    | SWIGER JUSTIN A & STEPHANIE M                                   | 1-RB3-14     |
| C11                    | MORRIS JAY R & TINA M                                           | 1-RB3-13     |
| D11                    | RAMSEY BRYAN S & MICHELE A                                      | 1-RB3-7      |
| E11                    | BAYHA DEBORAH S                                                 | 1-RB3-6      |
| F11                    | RAMOS SCOTT B & RAMOS AMY D                                     | 1-RB3-5      |
| G11                    | BAKER MARK J & DAYNA M                                          | 1-RB3-4.1    |
| H11                    | WARMAN JAMES J & CARRIE REDD                                    | 1-RB3-4      |
| I11                    | WARMAN JAMES J & CARRIE REDD                                    | 1-RB3-3      |
| J11                    | CORNELL CHARLES D & LINDA J                                     | 1-RB2J-152   |
| K11                    | POLSINELLI FRANK & POLSINELLI KIMBERLY A - TOD                  | 1-RB2J-151   |
| L11                    | BREIDING DORENE                                                 | 1-RB2J-149   |
| M11                    | CHAMBERLAIN DONALD                                              | 1-RB2-20.4   |
| N11                    | TENNANT DORIS JEAN - TOD                                        | 1-RB2J-134   |
| O11                    | SITKO PAUL M JR & EDWINA                                        | 1-RB2J-133   |
| P11                    | KOWALSKI CHESTER J; TAMA A                                      | 1-RB2J-132   |
| Q11                    | SEALS CARLY R & ANDREW J SR                                     | 1-RB2J-131   |
| R11                    | BAUERLE RALPH & VICKI L                                         | 1-RB2J-20.8  |
| S11                    | GHAPHERY BRIAN A; GHAPHERY CHRISTINA W                          | 1-RB2J-20.5  |
| T11                    | WHEELING PROPERTIES CO; ADDI                                    | 1-RB2-18     |
| U11                    | TAYLOR JOSEPH WILLIAM                                           | 1-RB2-19     |
| V11                    | TAYLOR JOSEPH WILLIAM                                           | 1-RB1-20     |
| W11                    | JOSEPH VICKIE J                                                 | 1-RB2D-35    |
| X11                    | JOSEPH VICKIE J                                                 | 1-RB2D-33    |
| Y11                    | PODOLIA SAUNDRA JEAN                                            | 1-RB2D-32    |
| Z11                    | MCCARTY BETTY JANE                                              | 1-RB2D-31    |
| A12                    | ABRIGG JOHN C                                                   | 1-RB2D-30    |
| B12                    | DAVIS CHAD & JAMI                                               | 1-RB2D-31.1  |
| C12                    | DAVIS CHAD & JAMI                                               | 1-RB2D-32.1  |
| D12                    | NERNBERG A RICHARD TRUST 1/2;<br>INT & NERNBERG SUSAN L 1/2 INT | 1-RB2J-146   |
| E12                    | WHEELING PROPERTIES CO                                          | 1-RB2J-1     |
| F12                    | APEX SELF-STORAGE LLC                                           | 1-RB2-17.2   |
| G12                    | APEX SELF STORAGE LLC                                           | 1-RB2-37     |
| H12                    | CRAIN VICTORIA P                                                | 1-RB2-22     |
| I12                    | MEC ENTERPRISES INC                                             | 10-W90A-1    |
| J12                    | BOARD OF COMM OHIO CO                                           | 10-W90-52    |
| K12                    | TEAM SLEDD LLC                                                  | 10-W90-46    |
| L12                    | TEAM SLEDD LLC                                                  | 10-W90-47    |
| M12                    | CARROLL PATRICK J & JEAN A                                      | 10-W94-1.1   |
| N12                    | POTTS TAYLOR & KRISTIN POTTS                                    | 1-RB2-31.9   |
| O12                    | POTTS JOHN W & ROSE A                                           | 1-RB2-31.8   |
| P12                    | POTTS JOHN W & R A                                              | 1-RB2-31.7   |
| Q12                    | C J RYAN NC                                                     | 10-W95-109   |
| R12                    | MARTIN KELLY JO                                                 | 13-2-16.2    |
| S12                    | PERONI CONSTRUCTION INC                                         | 10-W95-112   |
| T12                    | LONG RICHARD E ET UX                                            | 13-2-35      |
| U12                    | LONG RICHARD E ET UX                                            | 13-2-20      |
| V12                    | NORRIS BRANDON C & CARLIE; LASUER                               | 13-2-21.1    |
| W12                    | LONG TODD ELI EST                                               | 13-2-35.1    |
| X12                    | GIBSON WILLIAM E                                                | 13-2-28      |
| Y12                    | GIBSON WILLIAM A                                                | 13-2-28.1    |
| Z12                    | KLUG PEGGY A - TOD                                              | 13-2-27      |
| A13                    | GIBSON DAVID T ET UX                                            | 13-2-26      |
| B13                    | YANKO SARA & SCOTT                                              | P/O 13-3-2   |
| C13                    | WHITE HORSE FARM LLC                                            | P/O 13-3-2   |
| D13                    | COULLING LOUISE S ET AL                                         | 13-3-5.3     |
| E13                    | COULLING LOUISE S                                               | 13-3-5       |
| F13                    | MCADAMS DUSTIN                                                  | 12-1B-21.1   |

| ADJOINING OWNERS TABLE |                                                            |            |
|------------------------|------------------------------------------------------------|------------|
| TRACT                  | SURFACE OWNER                                              | TAX PARCEL |
| G13                    | MCADAMS ROBERT E & JODY L                                  | 12-1B-27.1 |
| H13                    | MAAS BRIAN J & AMY C - TRUST                               | 13-3-8     |
| I13                    | CONSOLIDATION COAL COMPANY;<br>MURRAY ENERGY C/O LAND DEPT | 13-3-7     |
| J13                    | HART JOHN J & RENEE A                                      | 13-3-11    |
| K13                    | ARCHEY HEATHER M                                           | 13-3-12.12 |
| L13                    | ARCHEY OLIVIA V                                            | 13-3-12.1  |
| M13                    | BLACK KENNETH WILLIAM - TOD                                | 13-3-12.9  |
| N13                    | BLACK BONNIE J TRUST                                       | 13-3-12    |
| O13                    | BLACK BONNIE J TRUST                                       | 13-8-2     |

\*Highlighted Parcels may be impacted during drilled.

06/20/2025

|                                                  |                                                                                      |                     |                                     |
|--------------------------------------------------|--------------------------------------------------------------------------------------|---------------------|-------------------------------------|
| REVISIONS:                                       | COMPANY:                                                                             |                     |                                     |
| ▲ ADDED PARCELS 33 & 34 TO<br>INSET B 06-09-2025 |  |                     |                                     |
|                                                  | OPERATOR'S                                                                           | DAVID REINBEAU MSH  | 03-27-2025                          |
|                                                  | WELL #:                                                                              | 205H                | DRAWN BY: N. MANO                   |
|                                                  | DISTRICT:<br>UNION                                                                   | COUNTY:<br>MARSHALL | N/A                                 |
|                                                  |                                                                                      |                     | DRAWING NO:<br>WELL LOCATION PLAT 8 |