




SURVEYOR/ENGINEER: 1-304-933-3463
1700 ANMOORE RD,
BRIDGEPORT, WV 26330

PROPOSED 6H
SURFACE HOLE

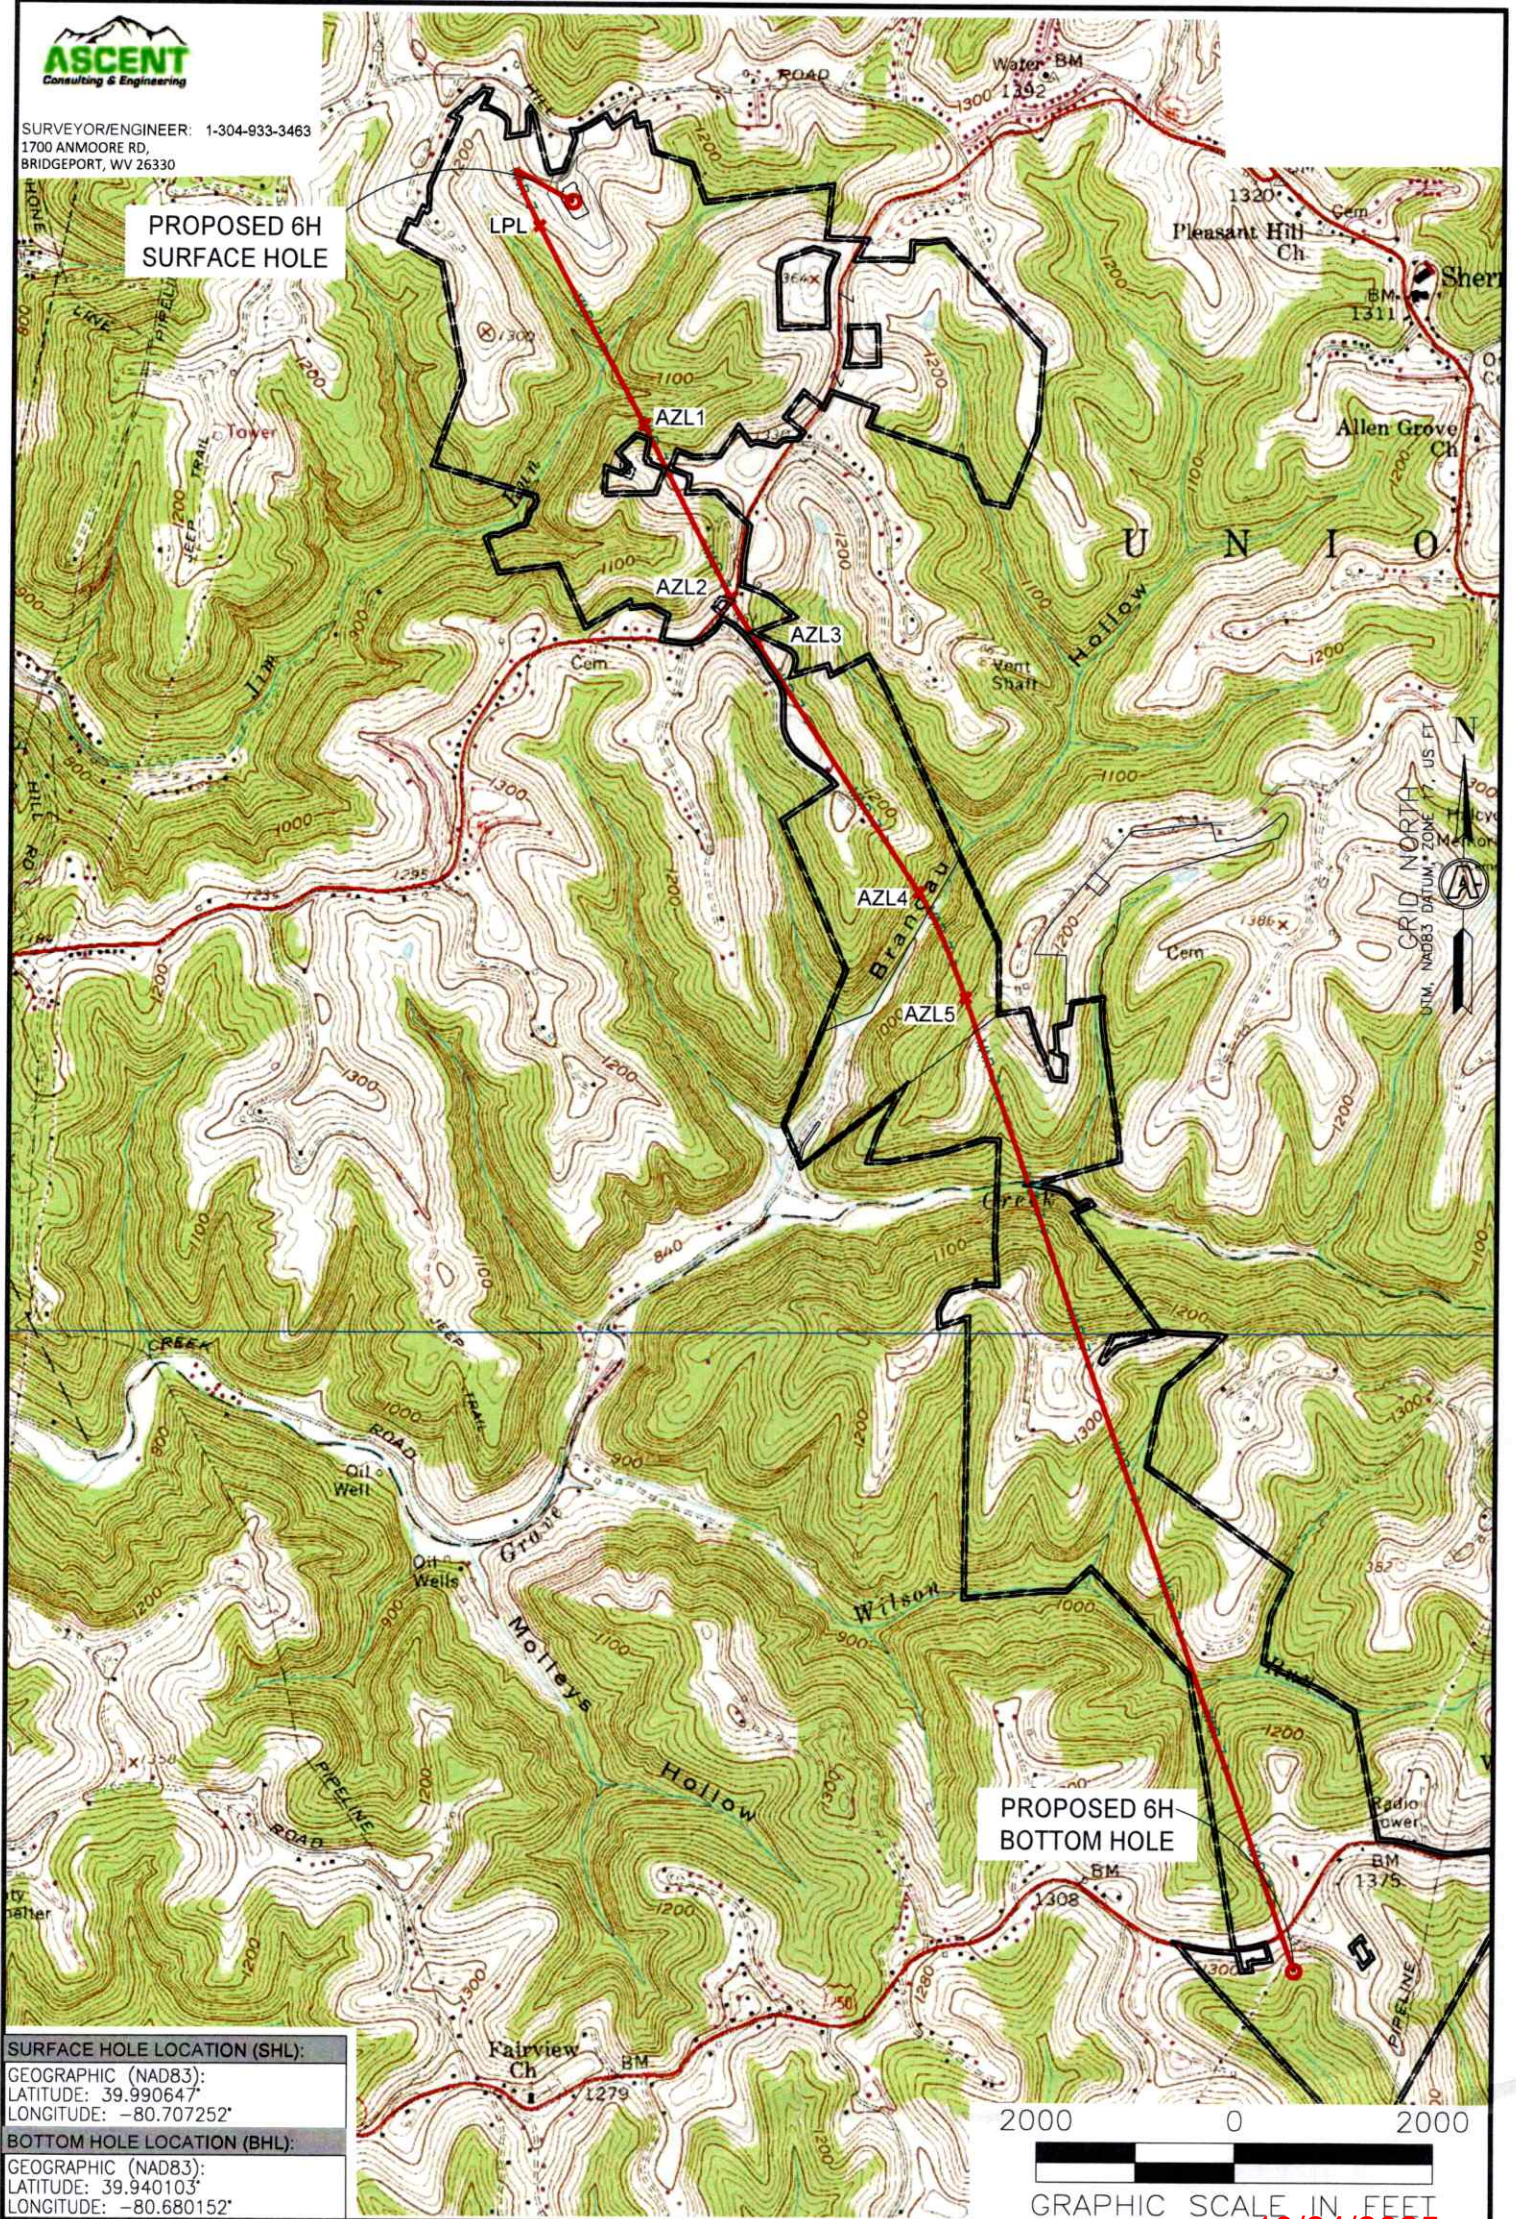

SURFACE HOLE LOCATION (SHL):

GEOGRAPHIC (NAD83):
LATITUDE: 39.990647°
LONGITUDE: -80.707252°

BOTTOM HOLE LOCATION (BHL):

GEOGRAPHIC (NAD83):
LATITUDE: 39.940103°
LONGITUDE: -80.680152°

NOTES ON SURVEY

1. SURFACE AND ROYALTY OWNER INFORMATION AND THEIR BOUNDARIES SHOWN HEREON WERE PLOTTED FROM DEEDS AND/OR TAX PARCEL MAPS PROVIDED BY CLIENT AND/OR FIELD LOCATIONS.
2. THIS PLAT DOES NOT REPRESENT A BOUNDARY SURVEY OF THE PARCELS SHOWN HEREON.
4. ALL INSETS ARE GRID NORTH UNLESS OTHERWISE DEPICTED.

LEGEND:

- PROPOSED SURFACE HOLE / BOTTOM HOLE
- EXISTING / PRODUCING WELLHEAD

FLOOD PLAIN

- ACCESS ROAD
- PUBLIC ROAD
- ACCESS ROAD TO PREV. SITE
- LEASE BOUNDARY
- PROPOSED PATH

WELL OPERATOR:
SWN PRODUCTION COMPANY, LLC

ADDRESS:
1300 FORT PIERPONT DRIVE, SUITE 201

SURFACE OWNER:
FRANK J. & LORI A. LONGWELL

WELL (FARM) NAME:
SERAFIN ORTIZ MSH

COUNTY - CODE
MARSHALL - 51

USGS 7 1/2 QUADRANGLE MAP NAME
MOUNDSVILLE, WV

WELL #
6H

SERIAL #
XXXX

DISTRICT;
UNION

LATITUDE: 40°00'00"

SURFACE HOLE 11,368'

LATITUDE: 39°57'30"

BOTTOM HOLE 3780'



SURVEYOR/ENGINEER: 1-304-933-3463
1700 ANMOORE RD,
BRIDGEPORT, WV 26330

SURFACE HOLE LOCATION (SHL):



UTM (NAD83, ZONE 17, METERS):
NORTHING: 4,426,760.132
EASTING: 524,992.273

LANDING POINT (LPL):


UTM (NAD83, ZONE 17, METERS):
NORTHING: 4,426,682.929
EASTING: 524,886.203

BOTTOM HOLE LOCATION (BHL):

UTM (NAD83, ZONE 17, METERS):
NORTHING: 4,421,158.235
EASTING: 527,326.037

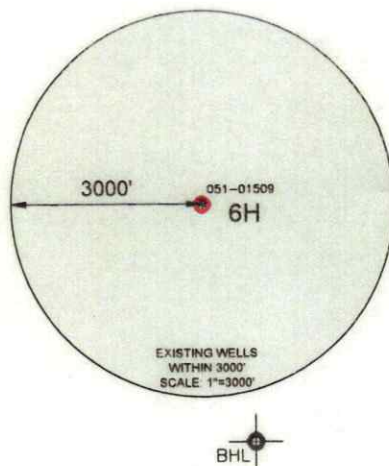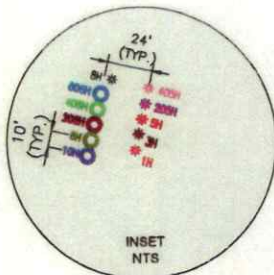

LONGITUDE: 80°40'00" SURFACE HOLE 3.406' BOTTOM HOLE 6.639'

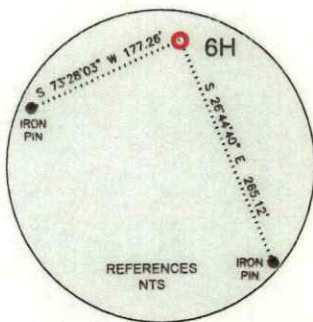

LINE	BEARING	DISTANCE	DESCRIPTION	MONUMENT
L1	N 24°32'25" W	340.94'	SHL TO MONUMENT	IRON ROD
L2	N 01°02'25" E	694.18'	SHL TO MONUMENT	IRON ROD
L3	S 53°57'04" W	430.42'	SHL TO LPL	SHL TO LPL

LINE	BEARING	DISTANCE	CURVE LENGTH	DESCRIPTION
L3	S 53°57'04" W	430.42'	1,309.47'	SHL TO LPL
L4	S 28°16'28" E	2,346.57'	2,346.71'	LPL TO AZL1
L5	S 26°55'54" E	2,015.26'	2,015.26'	AZL1 TO AZL2
L6	S 31°13'54" E	544.03'	544.32'	AZL2 TO AZL3
L7	S 33°24'47" E	3,098.62'	3,098.62'	AZL3 TO AZL4
L8	S 24°26'48" E	1,202.21'	1,205.93'	AZL4 TO AZL5
L9	S 19°03'23" E	10,702.73'	10,702.73'	AZL5 TO BHL

WELL RESTRICTIONS

1. NO OCCUPIED DWELLINGS > 2500 SQ FT. WITHIN 625 FEET OF CENTER OF PAD.
2. NO AGRICULTURE BUILDINGS > 2500 SQ FT. WITHIN 625 FEET OF CENTER OF PAD.
3. NO WATER WELLS OR DEVELOPED SPRINGS ARE WITHIN 250 FEET OF PROPOSED WELL.
4. PERENNIAL STREAMS, LAKES, PONDS, OR RESERVOIRS WITHIN 100 FEET OF THE LIMITS OF DISTURBANCE.
5. NO NATURALLY PRODUCING TROUT STREAM WITHIN 300 FEET OF LIMITS OF DISTURBANCE.
6. NO GROUND INTAKE OR PUBLIC WATER SUPPLY WITHIN 1000 FEET OF WELL PAD, LIMITS OF DISTURBANCE, E & S CONTROLS OR PUBLIC WATER SUPPLY.

NOTES ON SURVEY

1. TIES TO WELLS AND CORNERS ARE BASED ON UTM, NAD83 DATUM, ZONE 17, US FT.
2. WELL LAT/LONG ESTABLISHED BY DIRECT GPS NAD '83.
3. BOUNDARIES SHOWN ARE TAKEN FROM TAX MAPS, DEEDS, AND FIELD SURVEY. THIS DRAWING IS NOT REPRESENTATIVE OF A FULL BOUNDARY SURVEY.
4. SURFACE OWNER INFORMATION TAKEN FROM THE ASSESSOR AND COUNTY CLERK RECORDS OF OHIO COUNTY IN OCTOBER OF 2021.
5. WELLS SHOWN ARE TAKEN FROM RECORDS OF WVDEP.

I, THE UNDERSIGNED, HEREBY CERTIFY THAT THIS PLAT IS CORRECT TO THE BEST OF MY KNOWLEDGE AND BELIEF AND SHOWS ALL THE INFORMATION REQUIRED BY LAW AND REGULATIONS ISSUED AND PRESCRIBED BY THE DEPARTMENT OF ENVIRONMENTAL PROTECTION.



P.S. 983

06-12-2025



(+) DENOTES LOCATION OF WELL ON
UNITED STATES TOPOGRAPHIC MAPS

WVDEP
OFFICE OF OIL & GAS
601 57TH STREET
CHARLESTON, WV 25034

MINIMUM
DEGREE OF
ACCURACY: 1/200
PROVEN
SOURCE OF
ELEVATION: SURVEY GRADE GPS
(NAVD 88, US FT)

COMPANY:

expand

SERAFIN ORTIZ MSH

OPERATOR'S WELL #: 6H

API WELL #: 47 51 02559
STATE COUNTY PERMIT

WELL TYPE: OIL ☐ WASTE DISPOSAL ☐ PRODUCTION ☒ DEEP ☐ GAS ☒ LIQUID INJECTION ☐ STORAGE ☐ SHALLOW ☒
WATERSHED: UPPER OHIO-WHEELING ELEVATION: 1,279
DISTRICT: UNION COUNTY: MARSHALL QUADRANGLE: MOUNDSVILLE 7.5', WV
SURFACE OWNER: FRANK J. & LORI A. LONGWELL ACREAGE: ±44.949
OIL & GAS ROYALTY OWNER: SERAFIN T. ORTIZ, AS TRUSTEE OF THE SERAFIN T. ORTIZ TRUST AGREEMENT DATED JULY 31, 1996 ACREAGE: ±44.949
DRILL ☒ DRILL DEEPER ☐ REDRILL ☐ FRACTURE OR STIMULATE ☒ PLUG OFF OLD FORMATION ☐ PERFORM NEW FORMATION ☒
CONVERT ☐ PLUG & ABANDON ☐ CLEAN OUT & REPLUG ☐ OTHER CHANGE ☐ (SPECIFY) 10/24/2025
TARGET FORMATION: MARCELLUS ESTIMATED DEPTH: 6,456 TVD 26,607 TMD

WELL OPERATOR: EXPAND OPERATING, LLC

DESIGNATED AGENT: BRITTANY WOODY

ADDRESS: 1300 FORT PIERPONT DRIVE, SUITE 201

ADDRESS: 1300 FORT PIERPONT DRIVE, SUITE 201

CITY: MORGANTOWN STATE: WV ZIP CODE: 26508

CITY: MORGANTOWN STATE: WV ZIP CODE: 26508


LEGEND:

- PROPOSED SURFACE HOLE / BOTTOM HOLE
- EXISTING / PRODUCING WELLHEAD
- EXISTING WATER WELL
- EXISTING SPRING

- SURVEYED BOUNDARY
- DRILLING UNIT
- LEASE BOUNDARY
- PROPOSED PATH

REVISIONS:

DATE: 06-12-2025
FILE NO:
DRAWN BY: TMF
SCALE: 1" = 2000'
DRAWING NO: 3048
WELL LOCATION PLAT 1

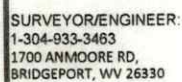

SURVEYOR/ENGINEER.
1-304-933-3463
1700 ANMOORE RD,
BRIDGEPORT, WV 26330

PROPOSED 6H
SURFACE HOLE

GRID NORTH
UTM, NAD83 DATUM, ZONE 17, US FT

2000' 0 200'



GRAPHIC SCALE IN FEET

REVISIONS:

COMPANY:

expand

OPERATOR'S

SERAFIN ORTIZ MSH

WELL #:

6H

DISTRICT:
UNION

COUNTY:
MARSHALL

STATE:
WV

DATE: 06-12-2025

DRAWN BY: TMF

SCALE: 1"=2000'


DRAWING NO: 3048

WELL LOCATION PLAT 2

10/24/2025




SURVEYOR/ENGINEER: 1-304-933-3463
1700 ANMOORE RD,
BRIDGEPORT, WV 26330

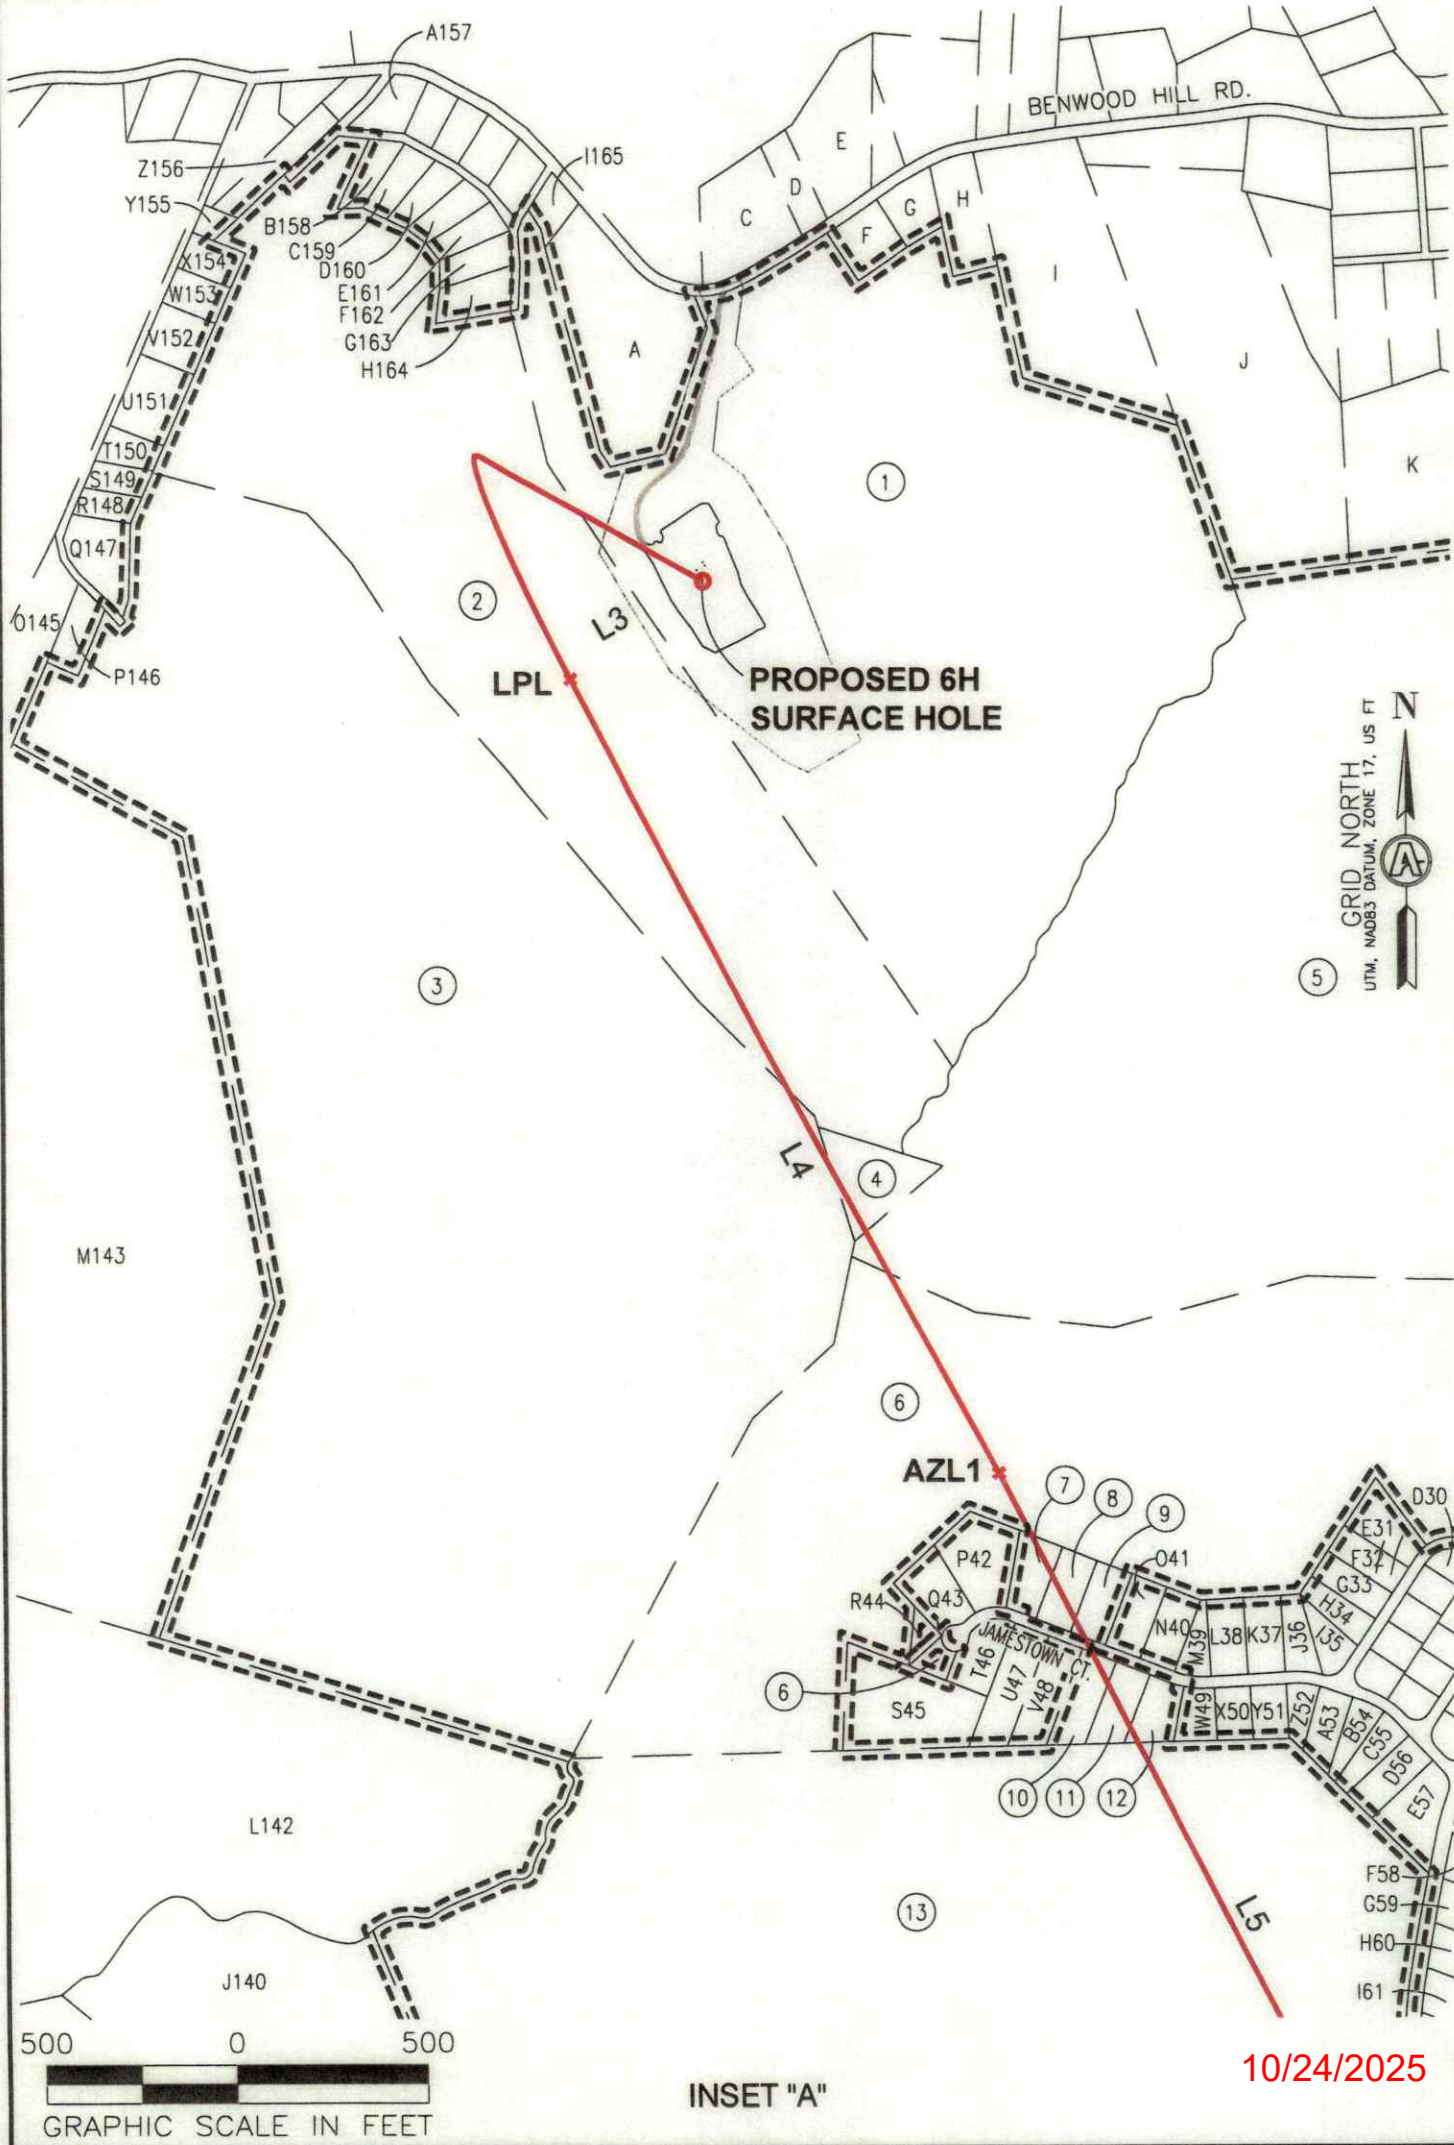



SURVEYOR/ENGINEER: 1-304-933-3463
1700 ANMOORE RD,
BRIDGEPORT, WV 26330

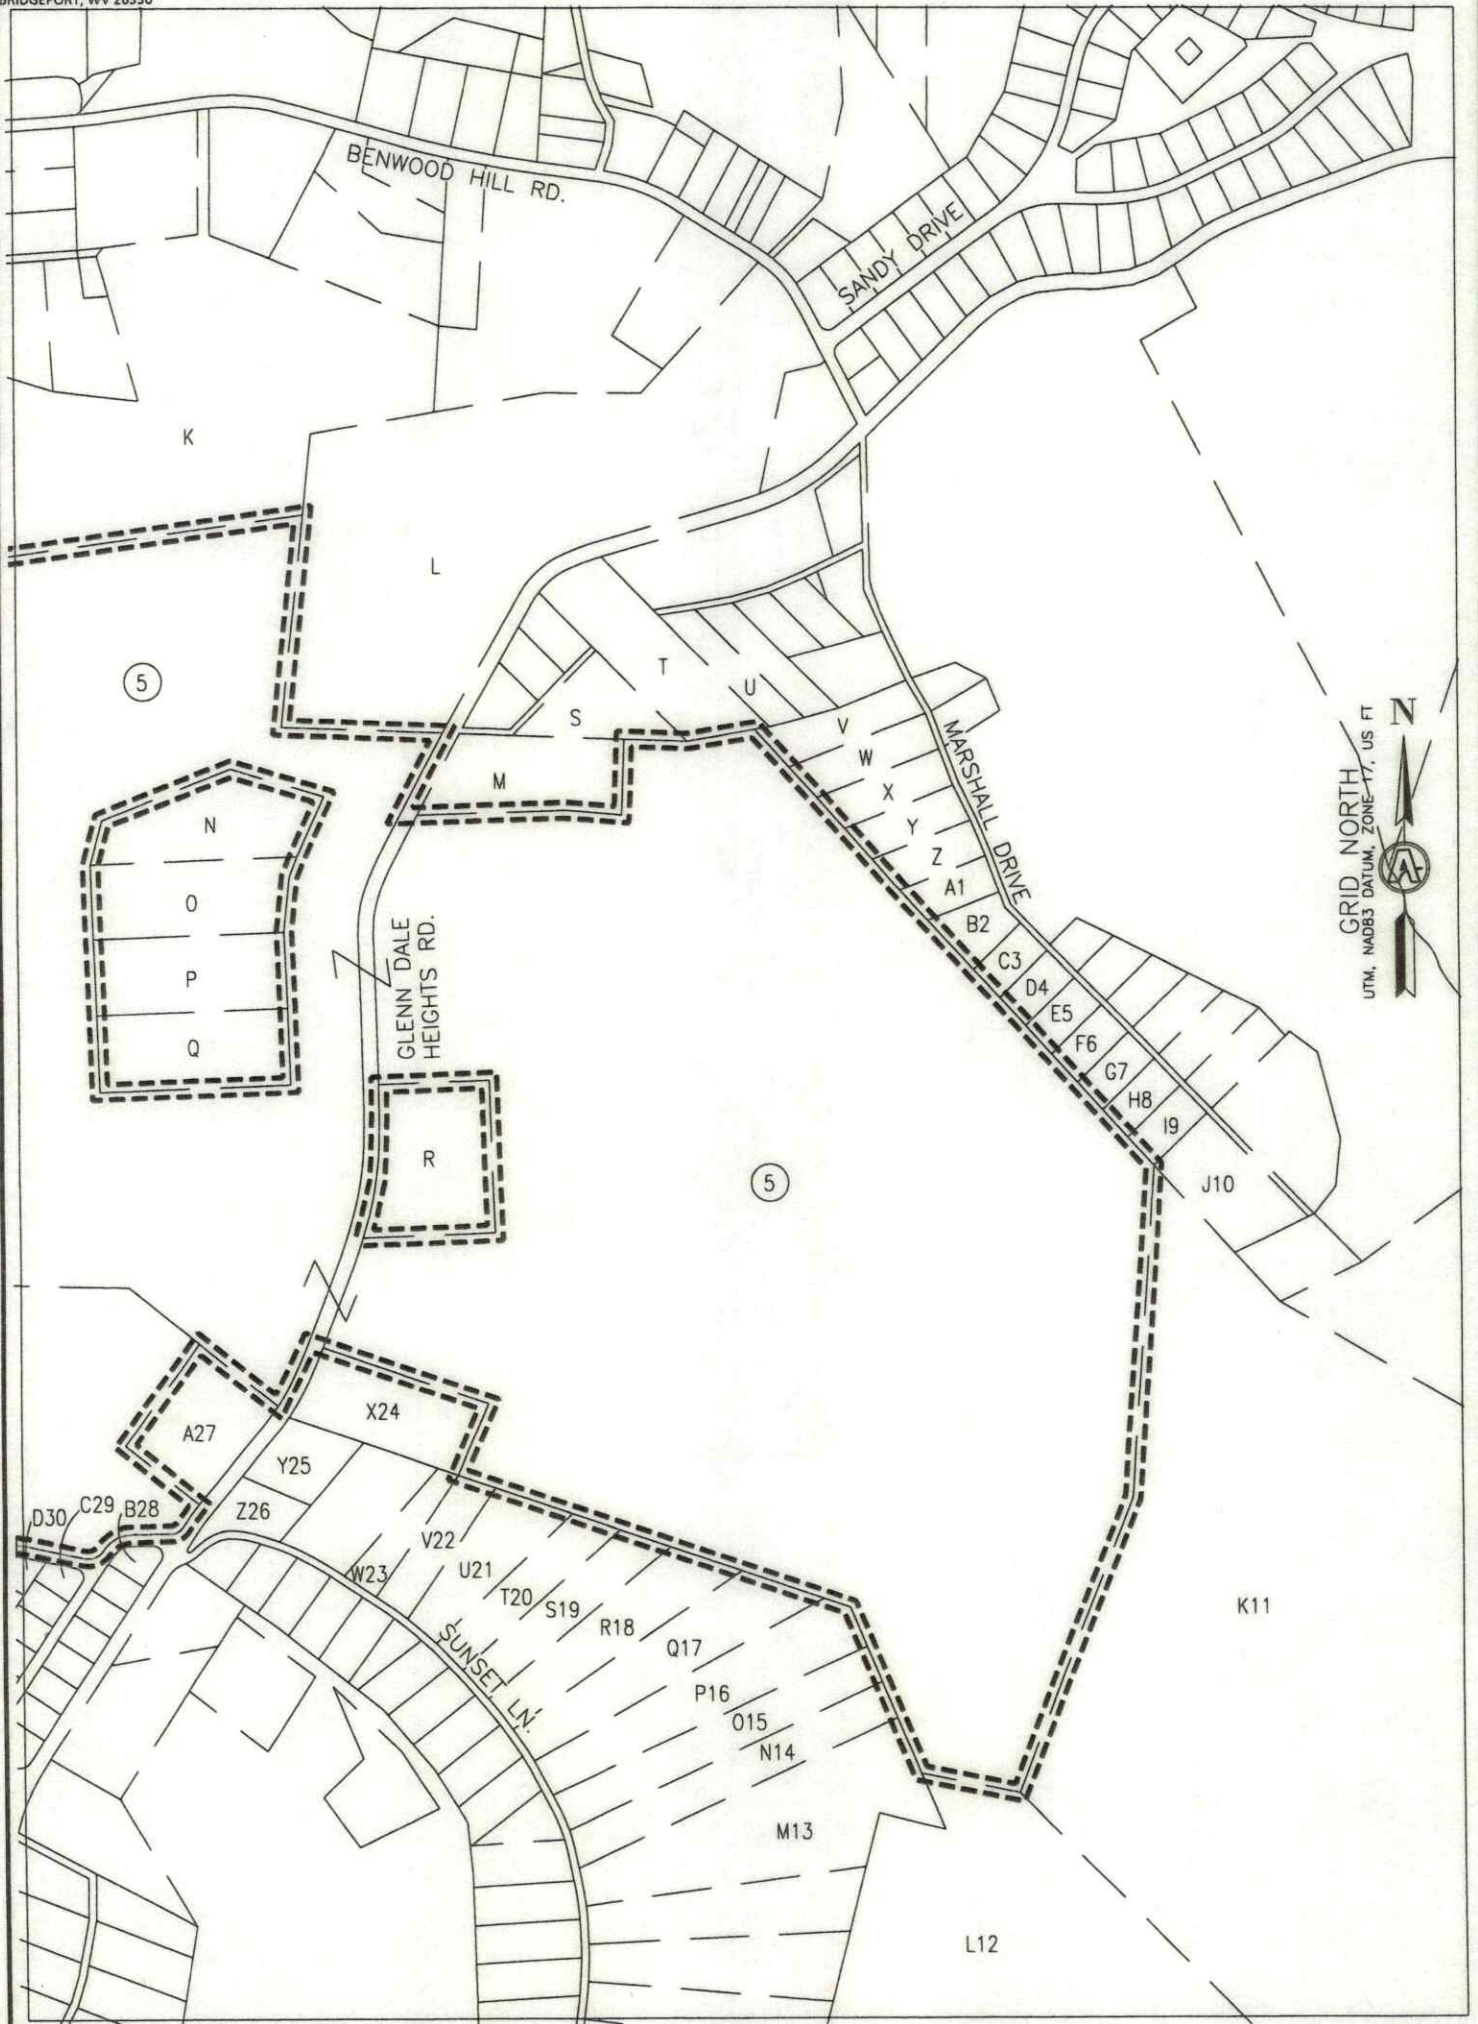

GRID NORTH
UTM, NAD83 DATUM, ZONE 17, US FT

500 0 500
GRAPHIC SCALE IN FEET

INSET "B"

10/24/2025

REVISIONS:

COMPANY:

expand

OPERATOR'S

SERAFIN ORTIZ MSH

DATE: 06-12-2025

WELL #:

6H

DRAWN BY: TMF

DISTRICT:
UNION

COUNTY:
MARSHALL

STATE:
WV


SCALE: 1"=500'

DRAWING NO: 3048

WELL LOCATION PLAT 3



SURVEYOR/ENGINEER: 1-304-933-3463
1700 ANMOORE RD,
BRIDGEPORT, WV 26330

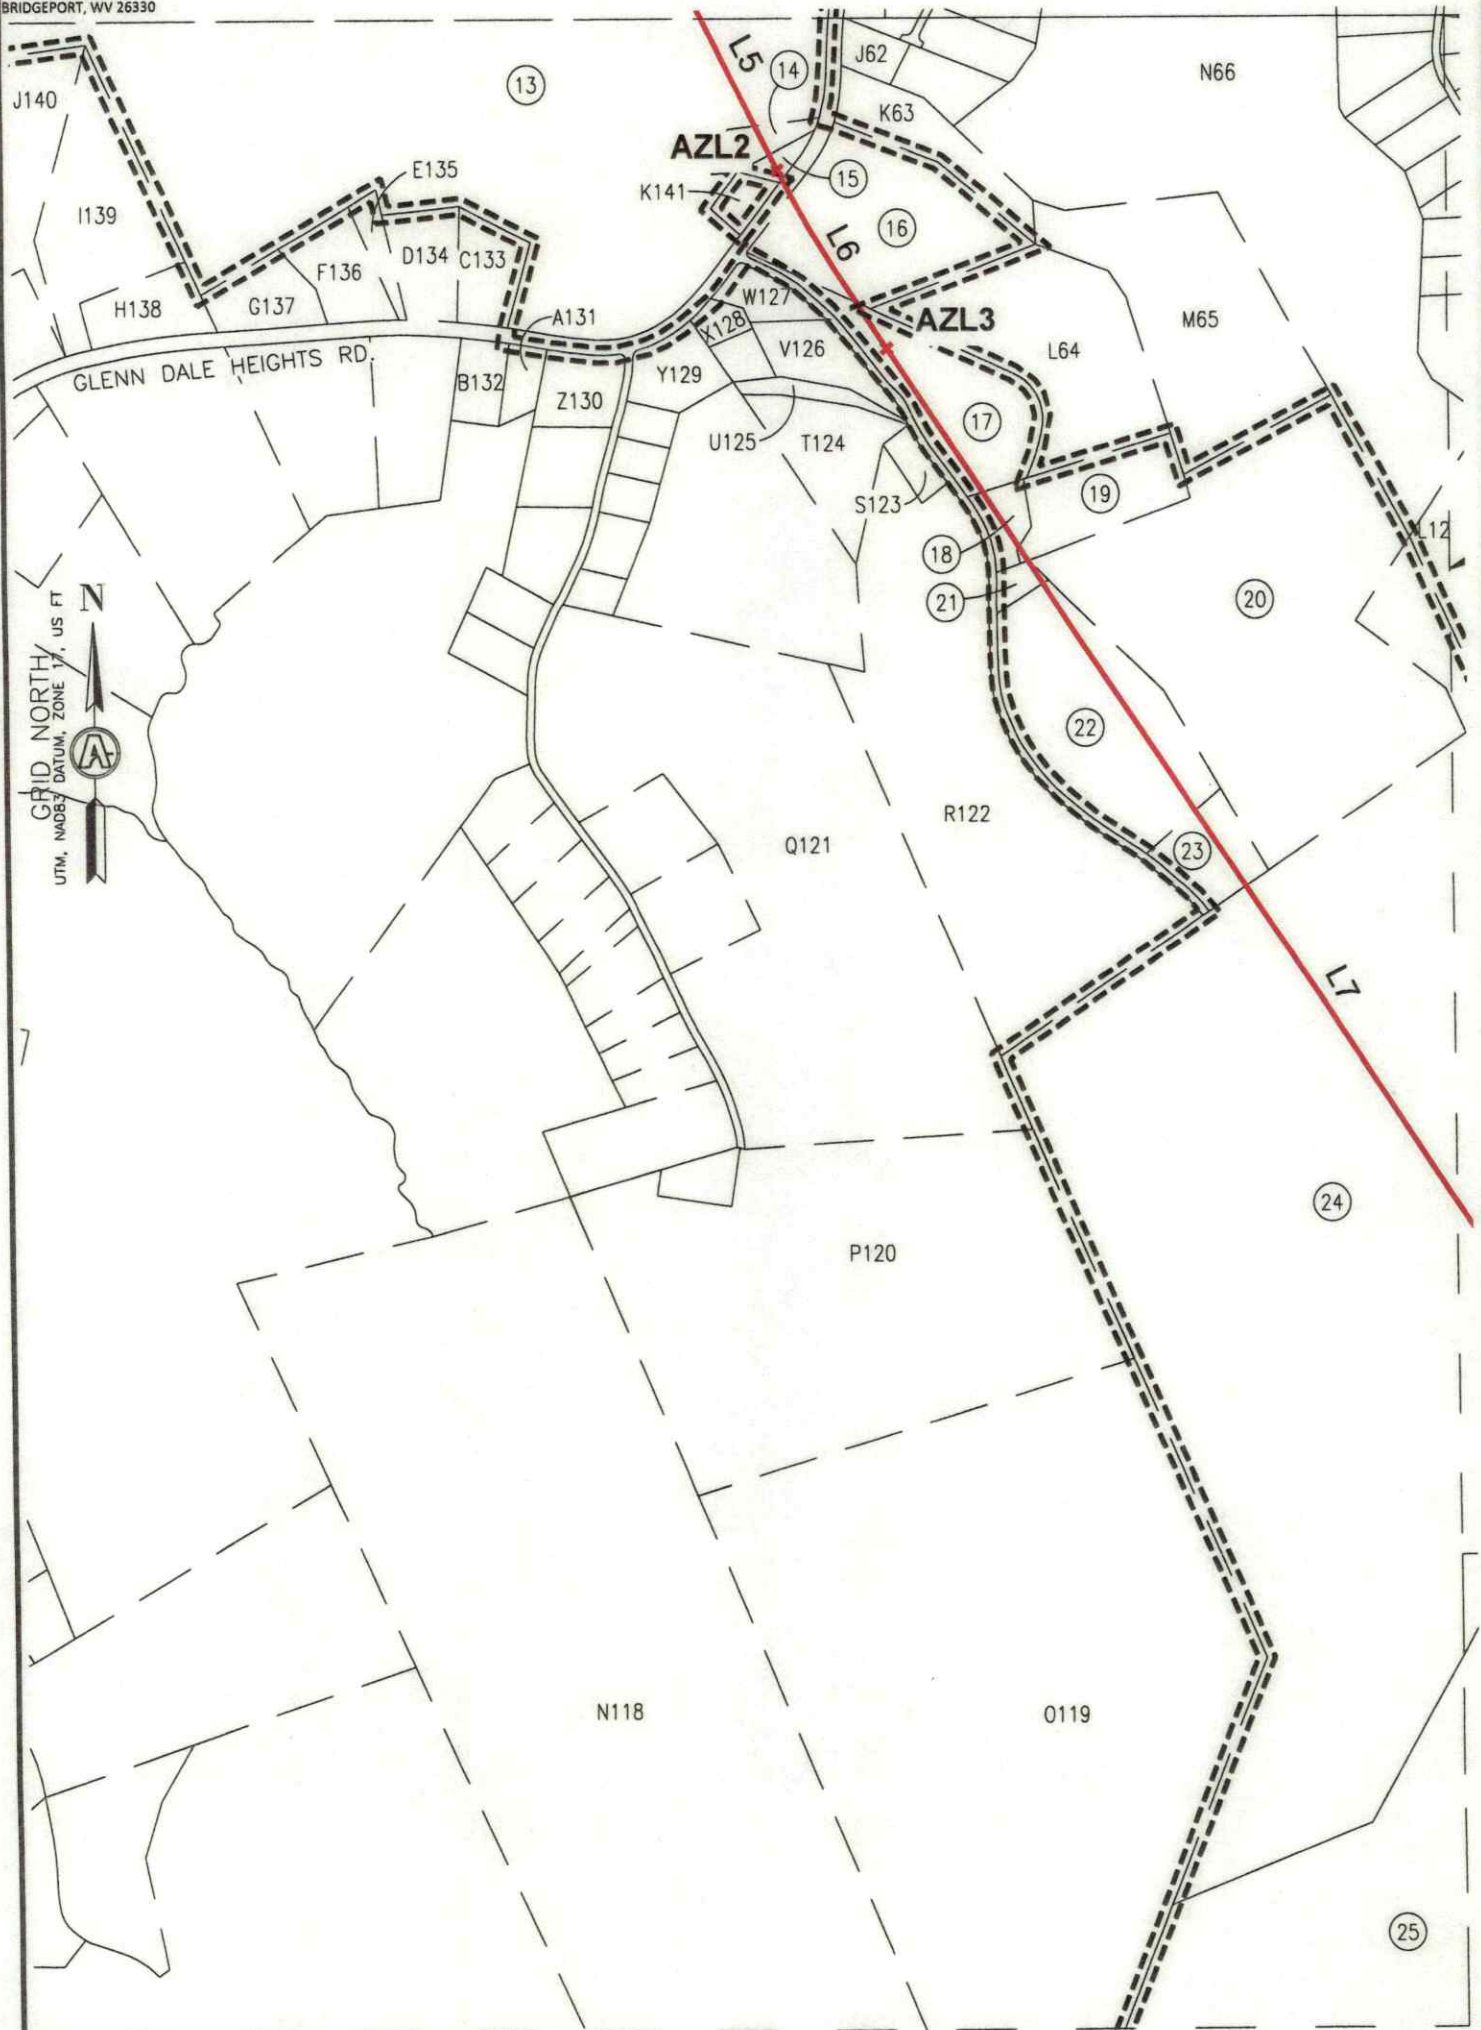

GRID NORTH
UTM, NAD83 DATUM, ZONE 17, US FT

500 0 500



GRAPHIC SCALE IN FEET

INSET "C"

10/24/2025

REVISIONS:

COMPANY:



OPERATOR'S

SERAFIN ORTIZ MSH

WELL #:

6H

DISTRICT:

UNION

COUNTY:

MARSHALL

STATE:

WV

DATE: 06-12-2025

DRAWN BY: TMF


SCALE: 1"=500'

DRAWING NO: 3048


WELL LOCATION PLAT 4



SURVEYOR/ENGINEER: 1-304-933-3463
1700 ANMOORE RD,
BRIDGEPORT, WV 26330

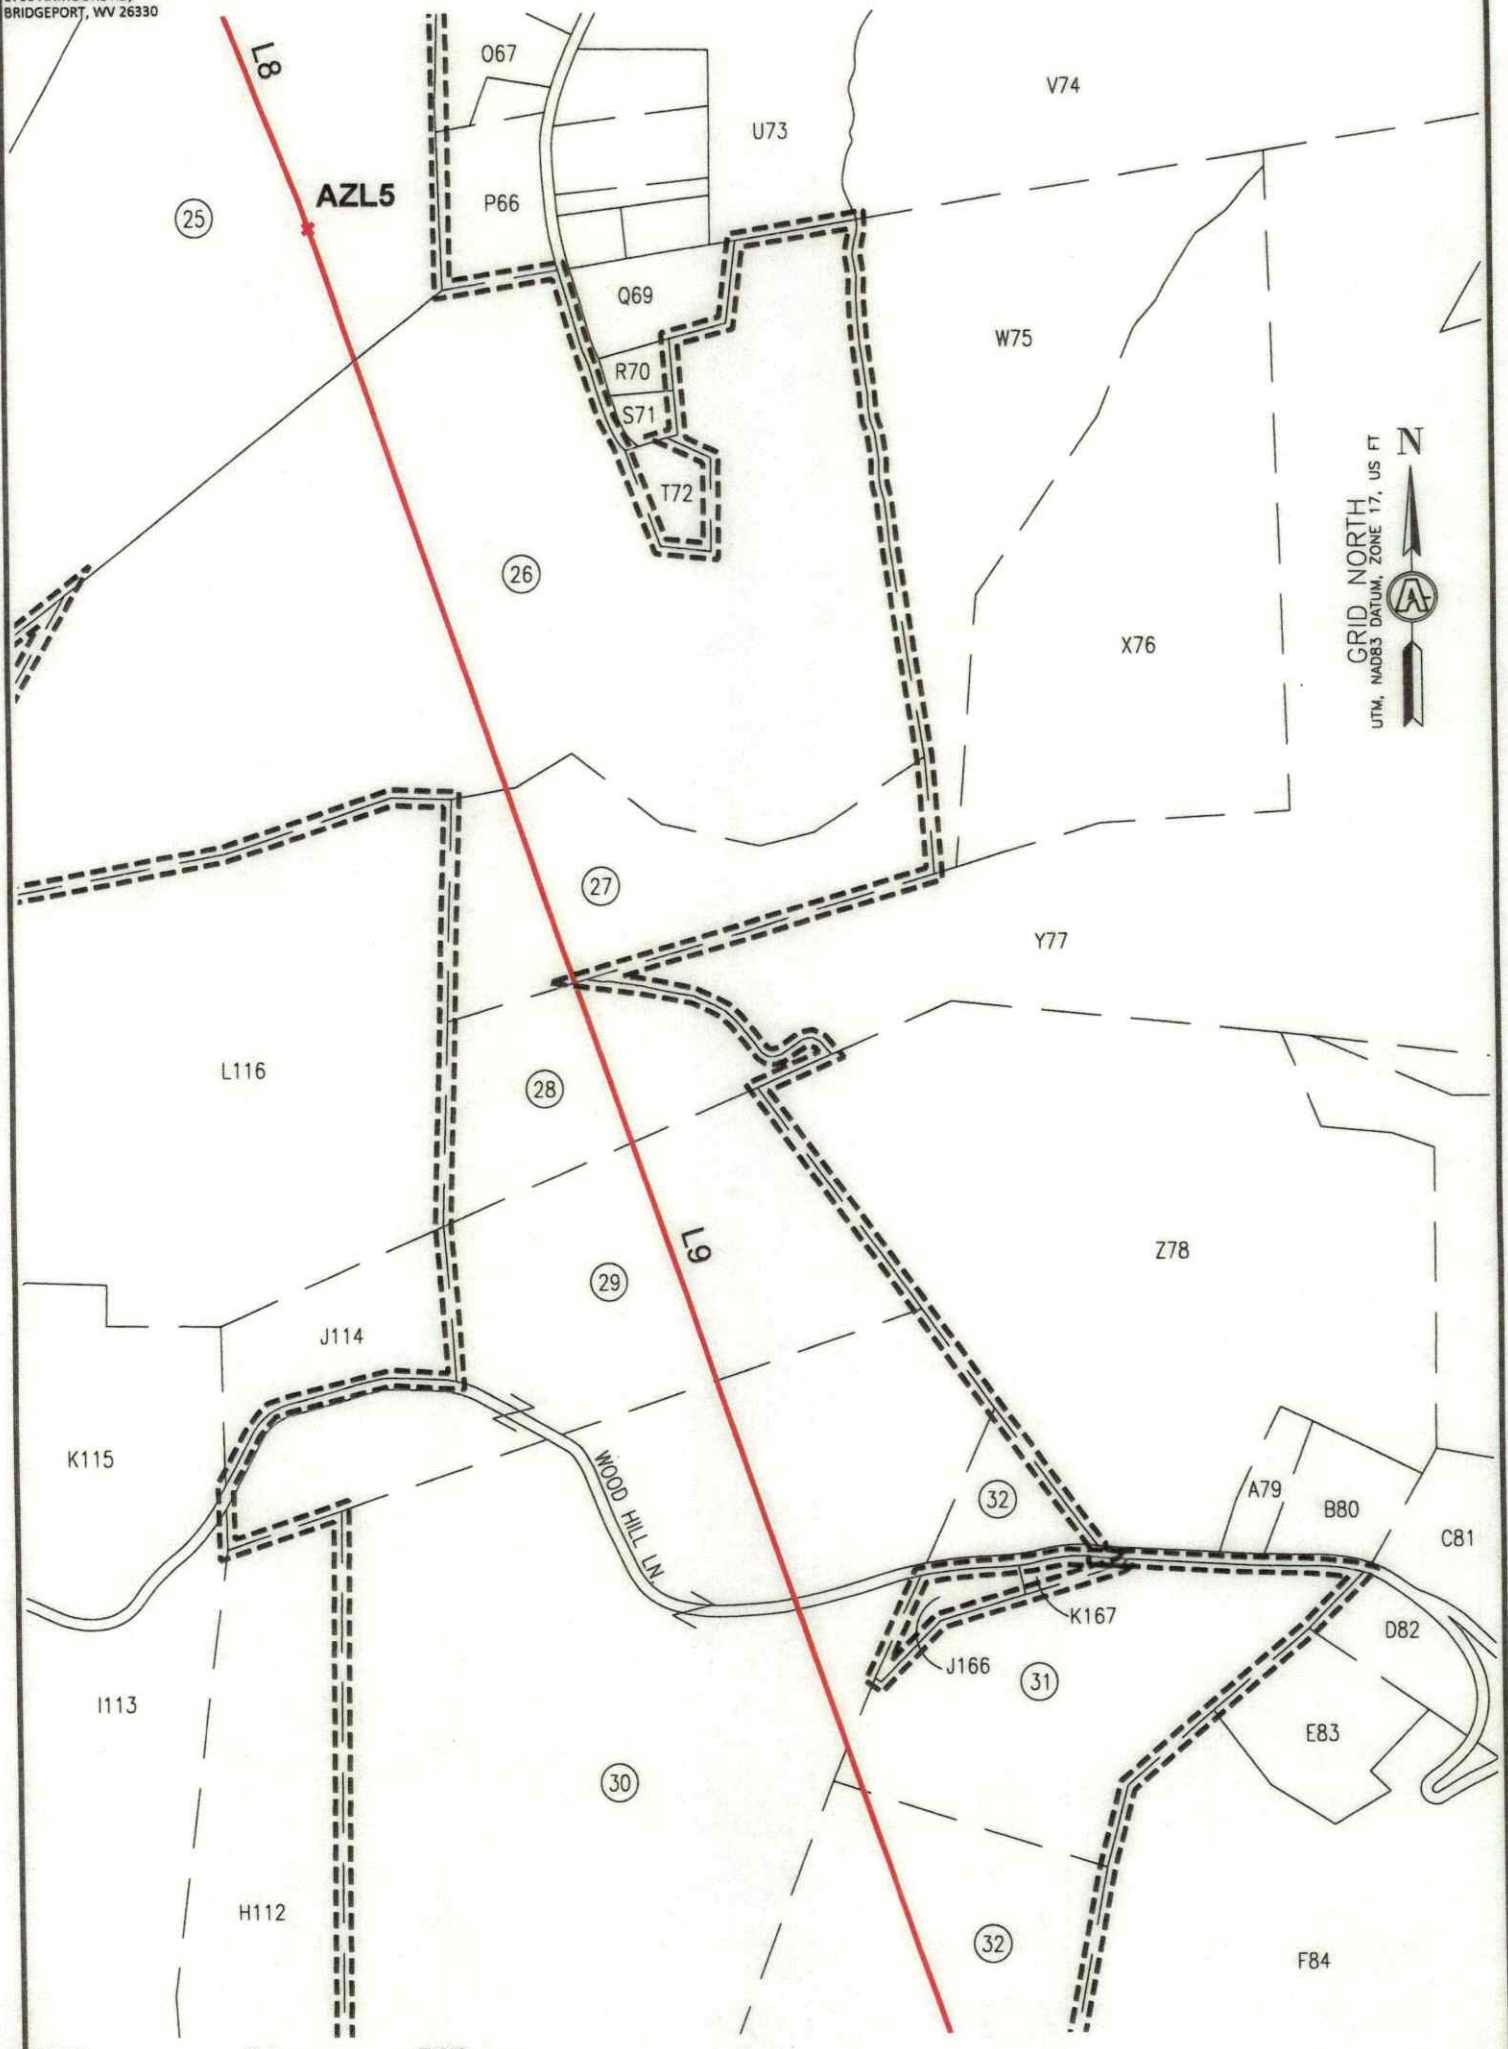

GRID NORTH
UTM, NAD83 DATUM, ZONE 17, US FT

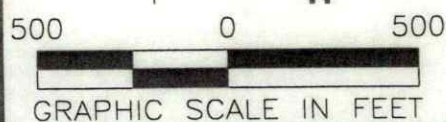

INSET "D"

10/24/2025

REVISIONS:	COMPANY:			
	OPERATOR'S			DATE: 06-12-2025
	WELL #:			DRAWN BY: TMF
	DISTRICT:			SCALE: 1"=500'
	UNION			DRAWING NO: 3048
				WELL LOCATION PLAT 5



SURVEYOR/ENGINEER: 1-304-933-3463
1700 ANMOORE RD,
BRIDGEPORT, WV 26330

WELL BORE TRACTS		
TRACT	SURFACE OWNER (S) / ROYALTY OWNER (R)	TAX PARCEL
1	LONGWELL FRANK J & LORI A(S) / SERAFIN T. ORTIZ, AS TRUSTEE OF THE SERAFIN T. ORTIZ TRUST AGREEMENT DATED JULY 31, 1996 (R)	13-6-49
TRACT	SURFACE OWNER (S)	TAX PARCEL
2	HAUGHT GEORGE ET UX	13-6-51.1
3	LIPINSKI ERIC R & LORIE A	13-6-51
4	HAUGHT GEORGE ET UX	13-6-50.1
5	COOK DAVID J & ALICE M - TOD	13-6-50
6	DEFIBAUGH RONALD L & SANDRA	13-11-27.1
7	PRICE AMANDA D	13-11C-42
8	SCHMIDT ROBERT R ET UX	13-11C-43
9	BEUCKE DONALD W ET UX - TOD	13-11C-44
10	CUNNINGHAM GERALD E ET UX	13-11C-36
11	THORNTON LEE M & FAITH DUNN	13-11C-35
12	PATRICK BRENT & JENNIFER	13-11C-34
13	STEPHENS JAMES J & JAMES DANIEL	13-11-25
14	STEPHENS BEVERLY J - LIFE	13-11-25.4
15	STEPHENS BEVERLY J - LIFE	13-11-26.1
16	PRENAT DOROTHY KAY	13-11-30
17	MARKEY-TEKELY VICKIE IRREV TR & MARKEY SEAN IRREV TRUST	13-11-31
18	BAKER JOSEPH H	13-11-34.2
19	BAKER JOSEPH H	13-11-32.3
20	MILLER WILLIAM S & SANDRA M	13-11-32
21	KLAGES MARTHA M EST	13-11-34.1
22	MILLER WILLIAM S & SANDRA M	13-11-34
23	YOUNG DENNIS W JR & HOSKINS-YOUNG CHANTEL	13-11-33
24	LONGWELL FRANK & LORI	13-10-1
25	DOBBS JULIE A	13-13-1
26	MURPHY BONNIE L IRREVOCABLE TR	13-13-5
27	WEAVER GEORGE F II ET UX	13-13-25
28	DOLGOVSKIJ MICHELE	13-13-4
29	HELLER FRANKLIN C II ET AL	14-4-2
30	HELLER FRANKLIN C II ET UX	14-4-3
31	HELLER FRANKLIN C II ET UX	14-4-4.2
32	HELLER FRANKLIN C II ET UX	14-4-4
33	HELLER FRANKLIN C II ET UX	14-4-8
34	RIGGS RALPH EST	14-7-38
35	STATE OF WEST VIRGINIA, DEPARTMENT OF TRANSPORTATION	WAYNESBURG PIKE RD.
36	LAMBIE RICHARD F JR & JANE DAFOE - TOD	14-7-38.3

10/24/2025

REVISIONS:	COMPANY:		
	OPERATOR'S	SERAFIN ORTIZ MSH	DATE: 06-12-2025
	WELL #:	6H	DRAWN BY: TMF
	DISTRICT:	COUNTY:	STATE:
	UNION	MARSHALL	WV
			SCALE: N/A
			DRAWING NO: 3048
			WELL LOCATION PLAT 7



SURVEYOR/ENGINEER: 1-304-933-3463
1700 ANMOORE RD,
BRIDGEPORT, WV 26330

ADJOINING OWNERS TABLE		
TRACT	SURFACE OWNER	TAX PARCEL
A	SWN PRODUCTION COMPANY LLC	13-6-49.2
B	VAN SCYOC PATRICK A & FAITH M	13-6-17
C	WILT VINCENT E	13-6-18
D	TOLER MARGARET - LIFE	13-6-19
E	HUTCHISON JAMES A & HOLLY M	13-6-20
F	NIXON MADISON M	13-6-49.1
G	NIXON MADISON M	13-6-48
H	VANDYNE ZACHARY D	13-6-47
I	CRALL MICHAEL D & LISA DAWN	13-6-46
J	O'NEAL CYNTHIA	13-6-45
K	HULL GAYLERD F & SHARON	13-6-23.11
L	CALDWELL CHRISTIAN A	13-7-1.1
M	KELLER BRIAN J & JANET	13-6-50.5
N	BURKE ANDREA M & JAMES D	13-6-50.6
O	COOK DAVID J & ALICE - TOD	13-6-50.8
P	COOK STEVEN M & SHANNON R	13-6-50.3
Q	COOK SUZANNE	13-6-50.4
R	KELLER WILLIAM J - TOD	13-6-50.2
S	HECKMAN FLORA BELLE - TOD	13-7C-18
T	VANNEST ALEX M & HOWARD ALLIE R	13-7C-17
U	FINNEGAN GEORGE ROBERT	13-7C-16
V	COX MARY FRANCES EST	13-7C-10
W	HARBISON WALTER L ET UX	13-7C-9
X	HARBISON WALTER L ET UX	13-7C-8
Y	RENZELLA PATRICIA R	13-7C-7
Z	DEL RE MARVIN E ET UX	13-7C-6
A1	GUMP MARTIN L	13-7C-5
B2	PEACE NATHANIEL O & ELAINE M	13-7C-4
C3	PEACE NATHANIEL O & ELAINE M	13-7C-3
D4	NOVICK RYAN J & ALEXANDRA P	13-7C-2
E5	ELSON LINDA S & SAMUEL F	13-7C-1
F6	SEACHRIST MARGARET TURNER - TOD	13-7-44
G7	SEACHRIST MARGARET TURNER - TOD	13-7-45
H8	YOUNG CAROL L	13-7-51
I9	YOUNG CAROL L	13-7-50
J10	ALLEN RICHARD C ET UX	13-7-52
K11	VARGO CINDY L ET AL	13-10-3
L12	MARSHALL LAND LLC	13-10-2
M13	MOOSMAN MATTHEW G	13-10A-14
N14	WARD DEREK J	13-10A-13
O15	HUNTER WILLIAM D & MARLENE - TOD	13-10A-12
P16	HILL PATRICIA J	13-10A-11
Q17	HILL PATRICIA J	13-10A-10
R18	HILL PATRICIA J	13-10A-9
S19	HALL JUSTIN & MADELYN HOPKINS	13-10A-8
T20	HULL GAYLERD E	13-10A-7
U21	BRANNAN BRICIE GREER	13-10A-6
V22	MCCLURE DEVAN & LINDSEY CAIN	13-10A-5
W23	FECAT WALTER J JR ET UX	13-10A-4
X24	BRAUTIGAN RANDY & KAYLA	13-6-50.7
Y25	HENDRICKSON WILMA C	13-10A-2
Z26	HENDRICKSON WILMA C	13-10A-1
A27	DEFIBAUGH RONALD L	13-11-27.8
B28	SADA DAVID JUDE & MARY LYNN	13-11C-22
C29	HILT EDWARD D	13-11C-21
D30	STEWART TREVOR R & GUZEK ANDREA	13-11C-11
E31	MANIAR BHARAT C ET UX - TOD	13-11C-10
F32	BENNETT RACHEL L & JESSE R	13-11C-9
*HIGHLIGHTED PARCELS MAY BE IMPACTED DURING DRILLING.		

10/24/2025

REVISIONS:

COMPANY:



OPERATOR'S

SERAFIN ORTIZ MSH

DATE: 06-12-2025

WELL #:

6H

DRAWN BY: TMF

DISTRICT:
UNION

COUNTY:
MARSHALL

STATE:
WV

SCALE: N/A
DRAWING NO: 3048
WELL LOCATION PLAT 7



SURVEYOR/ENGINEER: 1-304-933-3463
1700 ANMOORE RD.
BRIDGEPORT, WV 26330

TRACT	SURFACE OWNER	TAX PARCEL
G33	LEONARD SHEREE	13-11C-8
H34	NEAL KERRY R & LACEY M	13-11C-7
I35	GARRETT PATRICK A ET UX	13-11C-6
J36	ROBERTS SAMUEL C	13-11C-50
K37	CONNER FRANCES A - TOD	13-11C-49
L38	HAWK ROBERT & CHARLOTTE	13-11C-48
M39	ROBBINS DAVID M & MARCIE M	13-11C-47
N40	ZORN PAMELA M	13-11C-46
O41	DOUGHERTY KARA MCGILTON	13-11C-45
P42	FAULSTICK CHAD M	13-11C-41
Q43	DERROW CLINT D & BRITTANY N	13-11C-40
R44	DERROW CLINT D & BRITTANY N	13-11C-51
S45	MARSHALL CO SEWERAGE DIST	13-11-27.4
T46	ANGLEMYER STEVE & VERONICA	13-11C-39
U47	HILLBERRY JILL C	13-11C-38
V48	BIRCH BRITTANY JO & ROBERT M	13-11C-37
W49	FECAT FREDERICK R ET UX	13-11C-33
X50	DOYLE PATRICK J ET UX	13-11C-32
Y51	STORM H WILLIAM ET UX	13-11C-31
Z52	MILLER THOMAS W & MARY C	13-11C-30
A53	MILLER THOMAS W JR & MICHELLE M	13-11C-5
B54	HARDMAN PAMELA K	13-11C-4
C55	FECAT ZACHARY J	13-11C-3
D56	FECAT ZACHARY J	13-11C-2
E57	J & T ENTERPRISES	13-11C-1
F58	RICHARDSON GREIGH G & LAURA A	13-11E-1
G59	RICHARDSON GREIGH G & LAURA A	13-11E-2
H60	JURA JOHN F ET UX - TOD	13-11E-3
I61	MEEKER JOANN ELLEN & JAMES R	13-11E-4
J62	MEEKER JAMES R & JOANN ELLEN	13-11E-5
K63	JOHNSON RICHARD BLAINE	13-11-29
L64	MARKEY-TEKELY VICKIE IRREV TR & MARKEY SEAN IRREV TRUST	13-11-32.1
M65	PRENAT DOROTHY KAY	13-11-28
N66	MULDREW PATRICIA A - TOD	13-11-27
O67	CONNER SHARON	13-10-45.5
P68	FLOWERS DIANA L & GARLAND W	13-10-45.4
Q69	ELLIOTT MELISSA R & CHARLES R	13-13-5.1
R70	MURPHY BONNIE L - TOD	13-13-5.2
S71	MURPHY BONNIE L - TOD	13-13-5.3
T72	KASTEN ANITA SELLERS ET VIR	13-13-5.4
U73	ROTH JACOB S	13-10-43.8
V74	ROTH FAYE E	13-10-42
W75	ROTH FAYE E	13-13-5.5
X76	WEAVER GEORGE & SANDRA IRREVOCABLE TRUST	13-13-6
Y77	WEAVER GEORGE & SANDRA IRREVOCABLE TRUST	13-13-7
Z78	MASON MICHAEL E EST	14-4-5
A79	MASON MICHAEL E EST & TASHA L	14-4-5.3
B80	HELLER FRANKLIN C II ET UX	14-4-5.1
C81	MASON ROLAND B	14-4-6
D82	HELLER FRANKLIN C II ET UX	14-4-6.2
E83	HELLER FRANKLIN C II ET UX	14-4-7.1
F84	HELLER FRANKLIN C II ET UX	14-4-7
G85	CONKLE BRENT A & AUDRA R	14-4-9
H86	BURKETT NATHAN NEIL JR	14-4-10
I87	DOYLE RICHARD L ET UX - VANSYOC DOUGLAS M & KRISTEN L	14-4-40.5
J88	DOYLE RICHARD L ET UX - VANSYOC DOUGLAS M & KRISTEN L	14-4-40.7
K89	MERCER CURTIS D - TOD	14-4-40.10
L90	PETTIT RONALD A & MARY	14-4-40
M91	BLAKE JAMES H & APRIL D	14-4-40.2

*HIGHLIGHTED PARCELS MAY BE IMPACTED DURING DRILLING.

10/24/2025

REVISIONS:

COMPANY:

expand

OPERATOR'S

SERAFIN ORTIZ MSH

DATE: 06-12-2025

WELL #:

6H

DRAWN BY: TMF

DISTRICT:
UNION

COUNTY:
MARSHALL

STATE:
WV

SCALE: N/A

DRAWING NO: 3048

WELL LOCATION PLAT 7



SURVEYOR/ENGINEER: 1-304-933-3463
1700 ANMOORE RD,
BRIDGEPORT, WV 26330

TRACT	SURFACE OWNER	TAX PARCEL
N92	WENDT CHARLES W & DAISY V	14-4-40.1
O93	WENDT CHARLES W & DAISY V	14-4-41
P94	MANUFACTURERS LIGHT & HEAT	14-4-41.1
Q95	PAN HANDLE FARMERS MUTUAL INS CO OF W VA	14-7-38.4
R96	GUZEK DANIEL D	14-4-38
S97	MOBLEY ROBERT B	14-5-47
T98	MOBLEY ROBERT B	14-5-46
U99	DOYEL DONNA S - TOD & DEBORAH L HUMMEL	14-5-44
V100	WRIGHT KEYSTONE TRUST	14-5-48
W101	RIGGS DONALD GREGORY	14-7-38.5
X102	SCHWING JERRY E ET UX	14-7-39
Y103	SCHWING TRAVIS W & MELISSA E	14-7-40
Z104	MILLER PHILLIP H & TRACY D	14-7-41.3
A105	TOMS RUN LLC	14-7-41
B106	SANTONAS JACOB W & JADE A	14-7A-29
C107	BLANKENSHIP EDWARD J & VALERIE L	14-7A-30
D108	HANLEY MARY L	14-7-38.2
E109	LAMBIE RICHARD F JR	14-7-38.1
F110	MASON DALE F & SANDRA L	14-4-43
G111	FRANCIS RONDA & HAROLD LEE	14-3-10
H112	HELLER FRANKLIN C II ET AL	14-3-9
I113	HELLER FRANKLIN C II & MARTHA ET AL	14-3-8
J114	HELLER FRANKLIN C II ET AL	14-4-1
K115	HELLER FRANKLIN C II ET AL	14-3-7
L116	DOLGOVSKIJ MICHELE	13-13-3
M117	SCHULTZ TIMOTHY E & CHARLA A	13-13-2
N118	CATO MICHAEL S ET UX	13-12-39
O119	BAKER ELDON	13-12-40
P120	BAKER ELDON W	13-12-40.1
Q121	RICHMOND JAMES DAVID	13-11-44
R122	STEPHENS JERALD L ET UX	13-11-44.1
S123	MARKEY-TEKELY VICKIE IRREV TR & MARKEY SEAN IRREV TRUST	13-11-35
T124	MARKEY-TEKELY VICKIE IRREV TR & MARKEY SEAN IRREV TRUST	13-11-44.2
U125	MARKEY-TEKELY VICKIE IRREV TR & MARKEY SEAN IRREV TRUST	13-11-32.2
V126	LOGSTON RICHARD S & MIMI S	13-11-36
W127	MAGERS WILLIAM L & MARY SUE	13-11-36.3
X128	LOGSTON RICHARD S & MIMI S	13-11-36.1
Y129	LEITT PAMELA J REVOCABLE LIVING TRUST	13-11-38
Z130	RICHMOND TIMOTHY A & TERESA L	13-11-39
A131	CALDWELL ALBERT L ET UX	13-11-47.2
B132	CALDWELL ALBERT L ET UX	13-11-47.1
C133	MILLER NEIL D ET UX	13-11-25.3
D134	MILLER NEIL D	13-11-25.2
E135	SCHRACK JUSTIN A & JAMES C	13-11-25.1
F136	SCHRACK JUSTIN A & JAMES C	13-11-24
G137	HICKS MICHAEL J	13-11-24.1
H138	TERRY PATRICIA EST	13-11-23
I139	TERRY PATRICIA EST	13-11-22.7
J140	OTTE MARK D ET UX	13-11-22
K141	STEPHENS BEVERLY J	13-11-26
L142	JONES MICHAEL BRENT	13-6-55
M143	FISHER EARL M ET AL	13-6-53
N144	VANSCYOC ARMOND RAY JR	13-6-53.2
O145	VANSCYOC ARMOND RAY JR	13-6B-32
P146	MELISSINOS KYRIAKI EST	13-6B-33
Q147	KOONTZ CARL E	13-6B-31
R148	KOONTZ CARL E	13-6B-30
S149	KOONTZ CARL E	13-6B-29
T150	MERINAR & KOONTZ CO	13-6B-28
*HIGHLIGHTED PARCELS MAY BE IMPACTED DURING DRILLING.		

10/24/2025

REVISIONS:	COMPANY:		
	OPERATOR'S	SERAFIN ORTIZ MSH	
	WELL #:	6H	
	DISTRICT:	COUNTY:	STATE:
	UNION	MARSHALL	WV
			DATE: 06-12-2025
			DRAWN BY: TMF
			SCALE: N/A
			DRAWING NO: 3048
			WELL LOCATION PLAT 7



SURVEYOR/ENGINEER: 1-304-933-3463
1700 ANMOORE RD,
BRIDGEPORT, WV 26330

TRACT	SURFACE OWNER	TAX PARCEL
U151	CARNEY DANIEL P ET UX	13-6B-27
V152	CARNEY DANIEL P ET UX	13-6B-26
W153	CARNEY DANIEL P ET UX	13-6B-25
X154	BAKER JAMES F	13-6B-24
Y155	BAKER JAMES F	13-6B-23.1
Z156	RICH JOSEPH A ET UX ESTS	13-6B-23
A157	JONES ALEXA M	13-6B-20
B158	HAUGHT GEORGE & MARY	13-6B-19
C159	JAMES ROBERT A JR & WENDY L	13-6B-18
D160	JONES DAKOTA M & ELISHA GLENDENING	13-6B-15
E161	SIMMONS MICHAEL J	13-6B-14
F162	MCDADE ROBERT D	13-6B-11
G163	HAUGHT GEORGE ET UX	13-6B-10
H164	HAUGHT GEORGE ET UX	13-6B-9
I165	HAUGHT GEORGE WILLIAM II & SHEILA A	13-6-49.3
J166	HELLER FRANKLIN C II & MARTHA J & FRANKLIN C III	14-4-4.3
K167	HELLER FRANKLIN C II & MARTHA JEAN	14-4-4.1
*HIGHLIGHTED PARCELS MAY BE IMPACTED DURING DRILLING.		

10/24/2025

REVISIONS:	COMPANY:				
	OPERATOR'S			SERAFIN ORTIZ MSH	
	WELL #:			6H	
	DISTRICT:		COUNTY:	STATE:	DATE: 06-12-2025
	UNION		MARSHALL	WV	DRAWN BY: TMF
					SCALE: N/A
					DRAWING NO: 3048
					WELL LOCATION PLAT 7