




SURVEYOR/ENGINEER: 1-304-933-3463
1700 ANMOORE RD,
BRIDGEPORT, WV 26330

PROPOSED 10H SURFACE HOLE

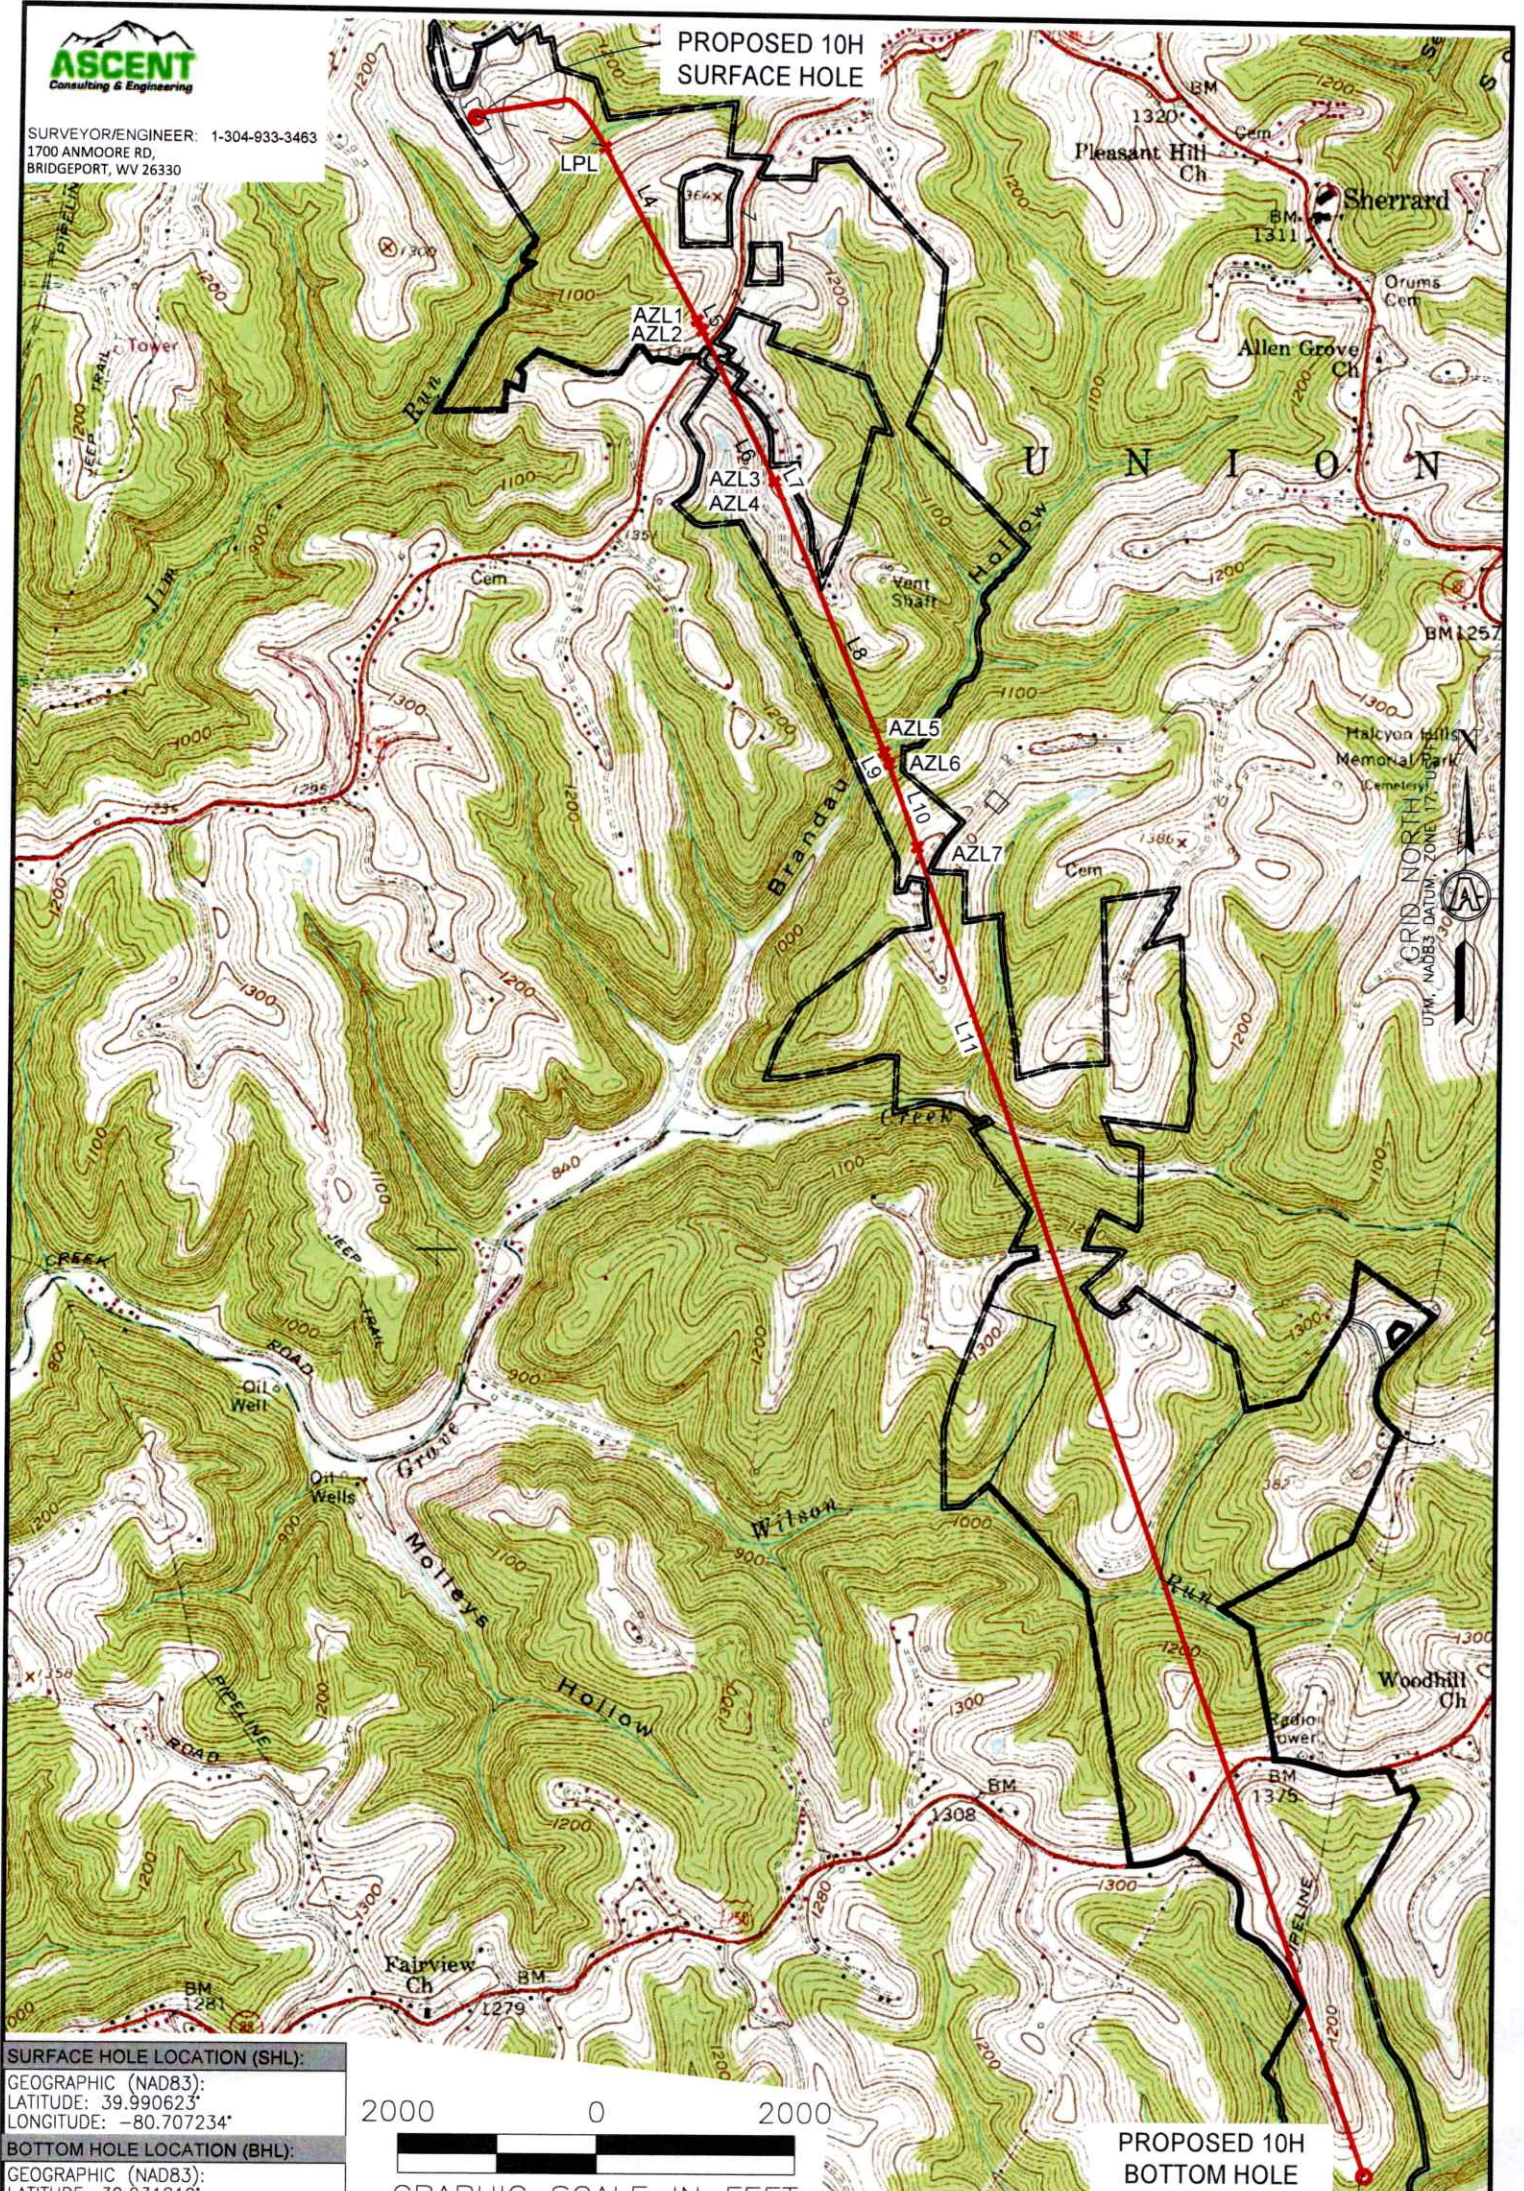

SURFACE HOLE LOCATION (SHL):

GEOGRAPHIC (NAD83):
LATITUDE: 39.990623°
LONGITUDE: -80.707234°

BOTTOM HOLE LOCATION (BHL):

GEOGRAPHIC (NAD83):
LATITUDE: 39.931819°
LONGITUDE: -80.673647°

2000 0 2000



GRAPHIC SCALE IN FEET

PROPOSED 10H
BOTTOM HOLE

NOTES ON SURVEY

1. SURFACE AND ROYALTY OWNER INFORMATION AND THEIR BOUNDARIES SHOWN HEREON WERE PLOTTED FROM DEEDS AND/OR TAX PARCEL MAPS PROVIDED BY CLIENT AND/OR FIELD LOCATIONS.
2. THIS PLAT DOES NOT REPRESENT A BOUNDARY SURVEY OF THE PARCELS SHOWN HEREON.
4. ALL INSETS ARE GRID NORTH UNLESS OTHERWISE DEPICTED.

LEGEND:

- PROPOSED SURFACE HOLE / BOTTOM HOLE
- EXISTING / PRODUCING WELLHEAD

FLOOD PLAIN

- ACCESS ROAD
- PUBLIC ROAD
- ACCESS ROAD TO PREV. SITE
- LEASE BOUNDARY
- PROPOSED PATH

WELL OPERATOR:

EXPAND OPERATING, LLC

ADDRESS:

1300 FORT PIERPONT DRIVE, SUITE 201

SURFACE OWNER:

FRANK J. & LORI A. LONGWELL

WELL (FARM) NAME:

SERAFIN ORTIZ MSH

WELL

10H

SERIAL

XXXX

COUNTY

MARSHALL

CODE

51

DISTRICT;

UNION

USGS 7 1/2 QUADRANGLE MAP NAME

MOUNDSVILLE, WV

LATITUDE: 40°00'00"

SURFACE HOLE 11,363'

LATITUDE: 39°57'30" BOTTOM HOLE 1,957'





SURVEYOR/ENGINEER: 1-304-933-3463
1700 ANMOORE RD,
BRIDGEPORT, WV 26330

SURFACE HOLE LOCATION (SHL):
UTM (NAD83, ZONE 17, METERS):
NORTHING: 4,426,757.520
EASTING: 524,993.837

LANDING POINT (LPL):
UTM (NAD83, ZONE 17, METERS):
NORTHING: 4,426,671.289
EASTING: 525,405.519

BOTTOM HOLE LOCATION (BHL):
UTM (NAD83, ZONE 17, METERS):
NORTHING: 4,420,240.865
EASTING: 527,885.108

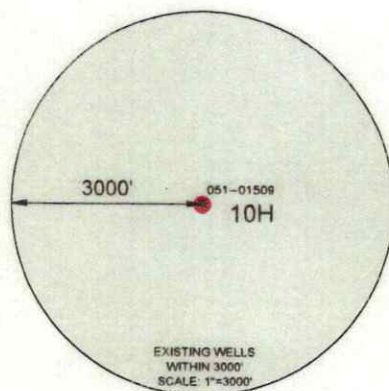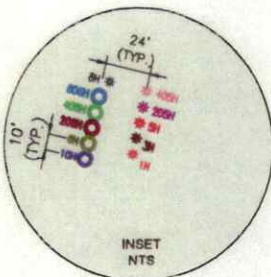


GRID NORTH
UTM, NAD83 DATUM, ZONE 17, US FT

BOTTOM HOLE 9,655'

SURFACE HOLE 3,415'

LONGITUDE: 80°40'00"

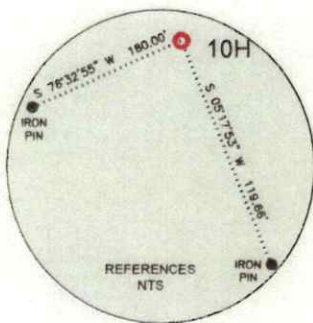

LINE	BEARING	DISTANCE	DESCRIPTION	MONUMENT
L1	N 24°43'16" W	350.87'	SHL TO MONUMENT	IRON ROD
L2	N 00°36'34" E	702.68'	SHL TO MONUMENT	IRON ROD
L3	S 78°10'11" E	1,379.97'	SHL TO LPL	SHL TO LPL

LINE	BEARING	DISTANCE	CURVE LENGTH	DESCRIPTION
L3	S 78°10'11" E	1,379.97'	1,691.08'	SHL TO LPL
L4	S 28°49'31" E	2,043.89'	2,043.89'	LPL TO AZL1
L5	S 27°38'26" E	118.66'	192.09'	AZL1 TO AZL2
L6	S 26°27'17" E	1,750.87'	1,750.87'	AZL2 TO AZL3
L7	S 24°32'07" E	192.05'	192.09'	AZL3 TO AZL4
L8	S 22°36'53" E	2,844.56'	2,844.56'	AZL4 TO AZL5
L9	S 21°19'22" E	129.12'	129.13'	AZL5 TO AZL6
L10	S 20°00'17" E	924.73'	924.73'	AZL6 TO AZL7
L11	S 19°02'24" E	14,645.33'	14,645.33'	AZL7 TO BHL



WELL RESTRICTIONS


1. NO OCCUPIED DWELLINGS > 2500 SQ FT. WITHIN 625 FEET OF CENTER OF PAD.
2. NO AGRICULTURE BUILDINGS > 2500 SQ FT. WITHIN 625 FEET OF CENTER OF PAD.
3. NO WATER WELLS OR DEVELOPED SPRINGS ARE WITHIN 250 FEET OF PROPOSED WELL.
4. PERENNIAL STREAMS, LAKES, PONDS, OR RESERVOIRS WITHIN 100 FEET OF THE LIMITS OF DISTURBANCE.
5. NO NATURALLY PRODUCING TROUT STREAM WITHIN 300 FEET OF LIMITS OF DISTURBANCE.
6. NO GROUND INTAKE OR PUBLIC WATER SUPPLY WITHIN 1000 FEET OF WELL PAD, LIMITS OF DISTURBANCE, E & S CONTROLS OR PUBLIC WATER SUPPLY.

NOTES ON SURVEY

1. TIES TO WELLS AND CORNERS ARE BASED ON UTM, NAD83 DATUM, ZONE 17, US FT.
2. WELL LAT./LONG ESTABLISHED BY DIRECT GPS NAD '83.
3. BOUNDARIES SHOWN ARE TAKEN FROM TAX MAPS, DEEDS, AND FIELD SURVEY. THIS DRAWING IS NOT REPRESENTATIVE OF A FULL BOUNDARY SURVEY.
4. SURFACE OWNER INFORMATION TAKEN FROM THE ASSESSOR AND COUNTY CLERK RECORDS OF OHIO COUNTY IN OCTOBER OF 2021.
5. WELLS SHOWN ARE TAKEN FROM RECORDS OF WVDEP.

I, THE UNDERSIGNED, HEREBY CERTIFY THAT THIS PLAT IS CORRECT TO THE BEST OF MY KNOWLEDGE AND BELIEF AND SHOWS ALL THE INFORMATION REQUIRED BY LAW AND REGULATIONS ISSUED AND PRESCRIBED BY THE DEPARTMENT OF ENVIRONMENTAL PROTECTION.

P.S. 983 06-12-2025

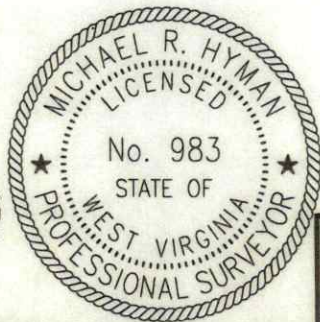

COMPANY:

expand

(+) DENOTES LOCATION OF WELL ON UNITED STATES TOPOGRAPHIC MAPS

WVDEP
OFFICE OF OIL & GAS
601 57TH STREET
CHARLESTON, WV 25034

MINIMUM DEGREE OF ACCURACY: 1/200
PROVEN SURVEY SOURCE OF GRADE GPS ELEVATION: (NAVD 88, US FT)

SERAFIN ORTIZ MSH
OPERATOR'S WELL #: 10H
API WELL #: 47 51 02560
STATE COUNTY PERMIT

WELL TYPE: OIL ☐ WASTE DISPOSAL ☐ PRODUCTION ☒ DEEP ☐ GAS ☒ LIQUID INJECTION ☐ STORAGE ☐ SHALLOW ☒
WATERSHED: UPPER OHIO-WHEELING ELEVATION: 1,279
DISTRICT: UNION COUNTY: MARSHALL QUADRANGLE: MOUNDSVILLE 7.5', WV
SURFACE OWNER: FRANK J. & LORI A. LONGWELL ACREAGE: ±44.949
OIL & GAS ROYALTY OWNER: SERAFIN T. ORTIZ, AS TRUSTEE OF THE SERAFIN T. ORTIZ TRUST AGREEMENT DATED JULY 31, 1996 ACREAGE: ±44.949
DRILL ☒ DRILL DEEPER ☐ REDRILL ☐ FRACTURE OR STIMULATE ☒ PLUG OFF OLD FORMATION ☐ PERFORATE NEW FORMATION ☒
CONVERT ☐ PLUG & ABANDON ☐ CLEAN OUT & REPLUG ☐ OTHER CHANGE ☐ (SPECIFY) _____
TARGET FORMATION: MARCELLUS ESTIMATED DEPTH: 6,476 TMD 29,443 TMD

WELL OPERATOR: EXPAND OPERATING, LLC DESIGNATED AGENT: BRITTANY WOODY
ADDRESS: 1300 FORT PIERPONT DRIVE, SUITE 201 ADDRESS: 1300 FORT PIERPONT DRIVE, SUITE 201
CITY: MORGANTOWN STATE: WV ZIP CODE: 26508 CITY: MORGANTOWN STATE: WV ZIP CODE: 26508

LEGEND: SURVEYED BOUNDARY DRILLING UNIT
 EXISTING / PRODUCING WELLHEAD LEASE BOUNDARY
 EXISTING WATER WELL PROPOSED PATH
 EXISTING SPRING

REVISIONS: DATE: 06-12-2025
FILE NO:
DRAWN BY: TMF
SCALE: 1" = 2000'
DRAWING NO: 3048
WELL LOCATION PLAT 1



SURVEYOR/ENGINEER:
1-304-933-3463
1700 ANMOORE RD,
BRIDGEPORT, WV 26330

PROPOSED 10H
SURFACE HOLE


INSET "B"

INSET "A"

INSET "C"

INSET "D"

INSET "E"

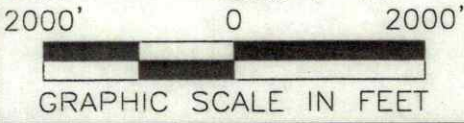

10/24/2025


PROPOSED 10H
BOTTOM HOLE

REVISIONS:

COMPANY:				
OPERATOR'S			SERAFIN ORTIZ MSH	
WELL #:			10H	
DISTRICT:			COUNTY:	STATE:
UNION			MARSHALL	WV
			DATE: 06-12-2025	
			DRAWN BY: TMF	
			SCALE: 1"=2000'	
			DRAWING NO: 3048	
			WELL LOCATION PLAT 2	



SURVEYOR/ENGINEER: 1-304-933-3463
1700 ANMOORE RD,
BRIDGEPORT, WV 26330

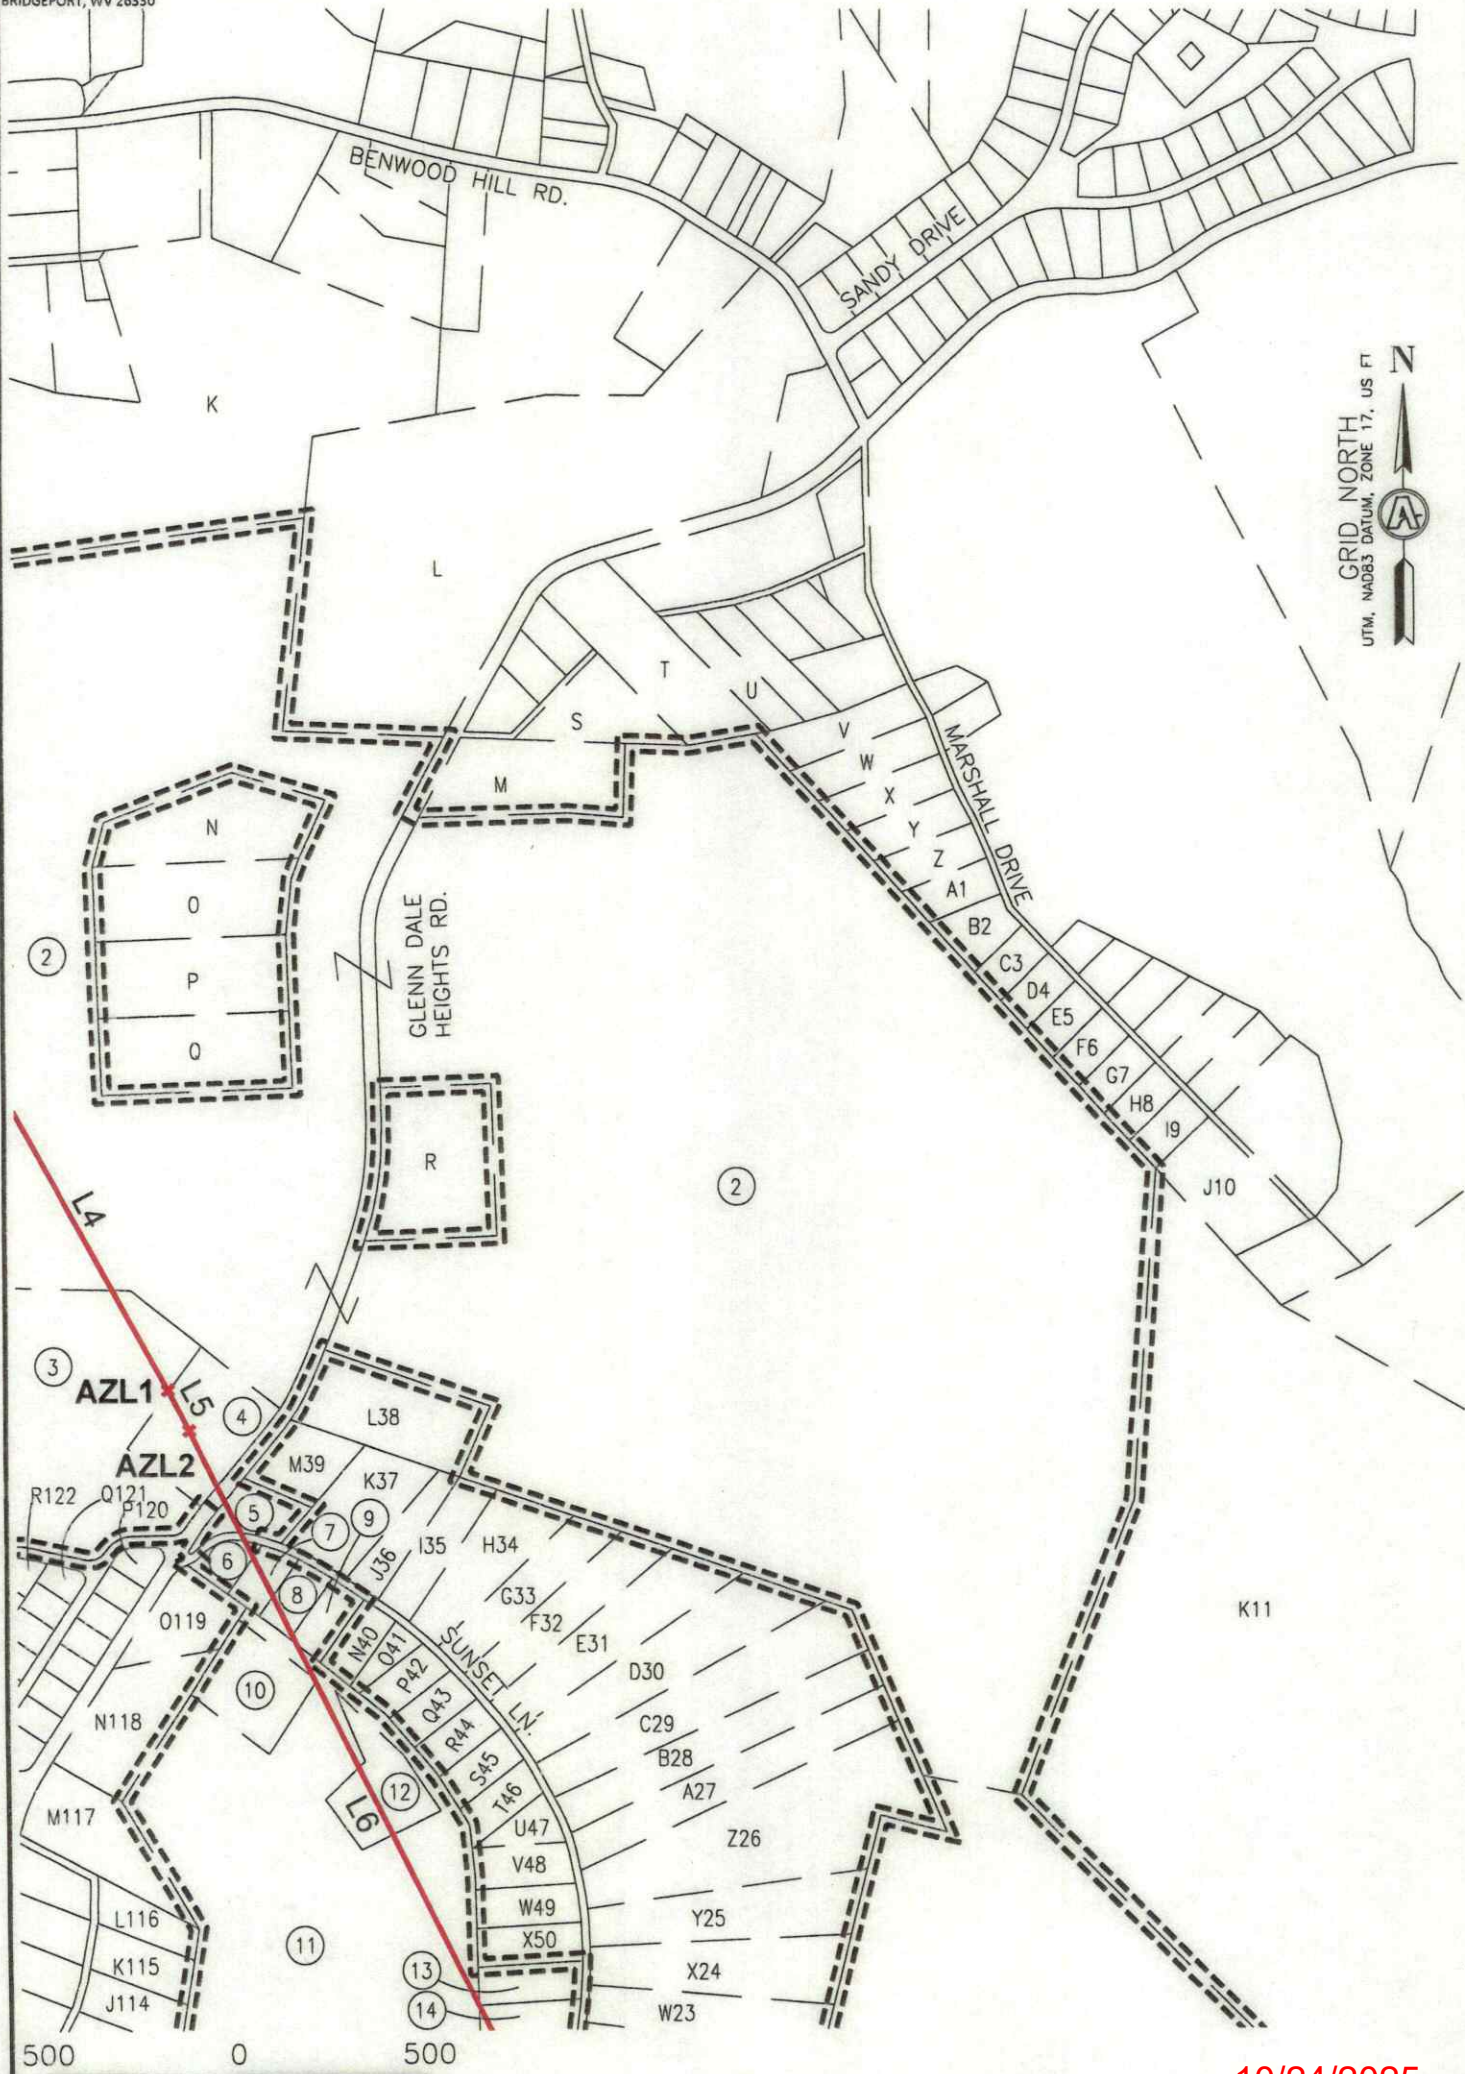

500 0 500
GRAPHIC SCALE IN FEET


INSET "B"

10/24/2025

REVISIONS:		COMPANY:			
		OPERATOR'S		SERAFIN ORTIZ MSH	
		WELL #:		10H	
		DISTRICT:		COUNTY:	STATE:
		UNION		MARSHALL	WV
				DATE: 06-12-2025	
				DRAWN BY: TMF	
				SCALE: 1"=500'	
				DRAWING NO: 3048	
				WELL LOCATION PLAT 3	





SURVEYOR/ENGINEER: 1-304-933-3463
1700 ANMOORE RD,
BRIDGEPORT, WV 26330

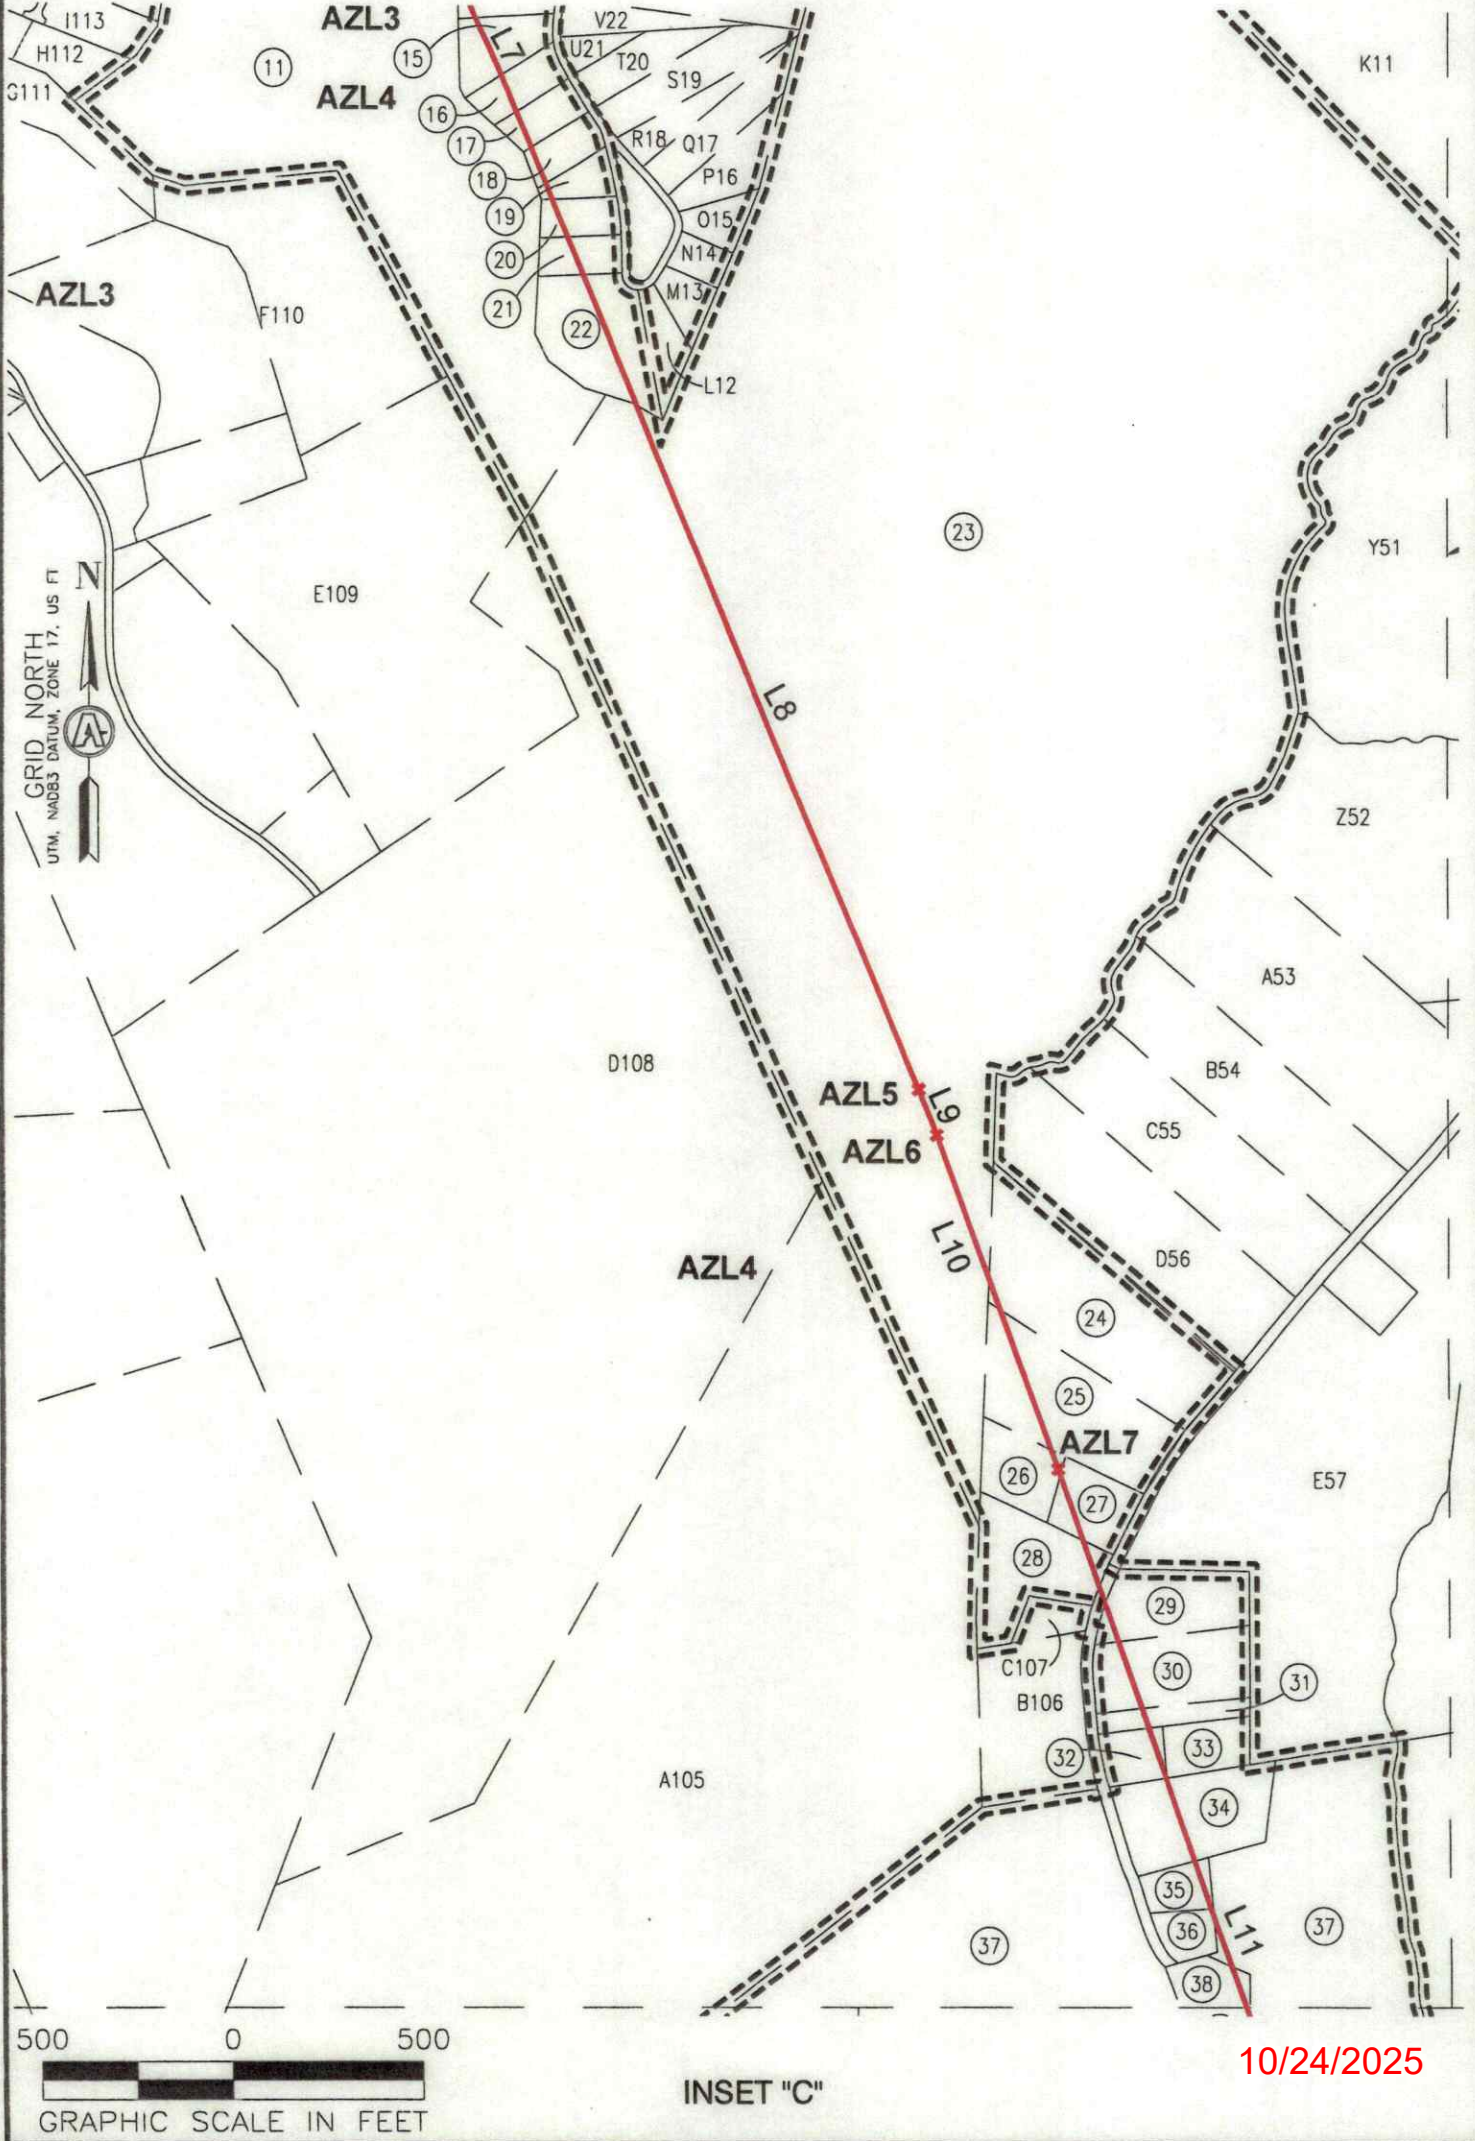

REVISIONS:		COMPANY:			
					
		OPERATOR'S			DATE: 06-12-2025
		WELL #:			DRAWN BY: TMF
		DISTRICT:			SCALE: 1"=500'
		UNION			DRAWING NO: 3048
		COUNTY:			WELL LOCATION PLAT 4
		MARSHALL			
		STATE:			
		WV			



SURVEYOR/ENGINEER: 1-304-933-3463
1700 ANMOORE RD,
BRIDGEPORT, WV 26330

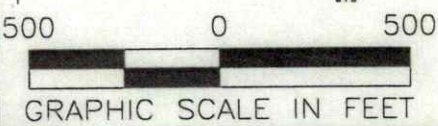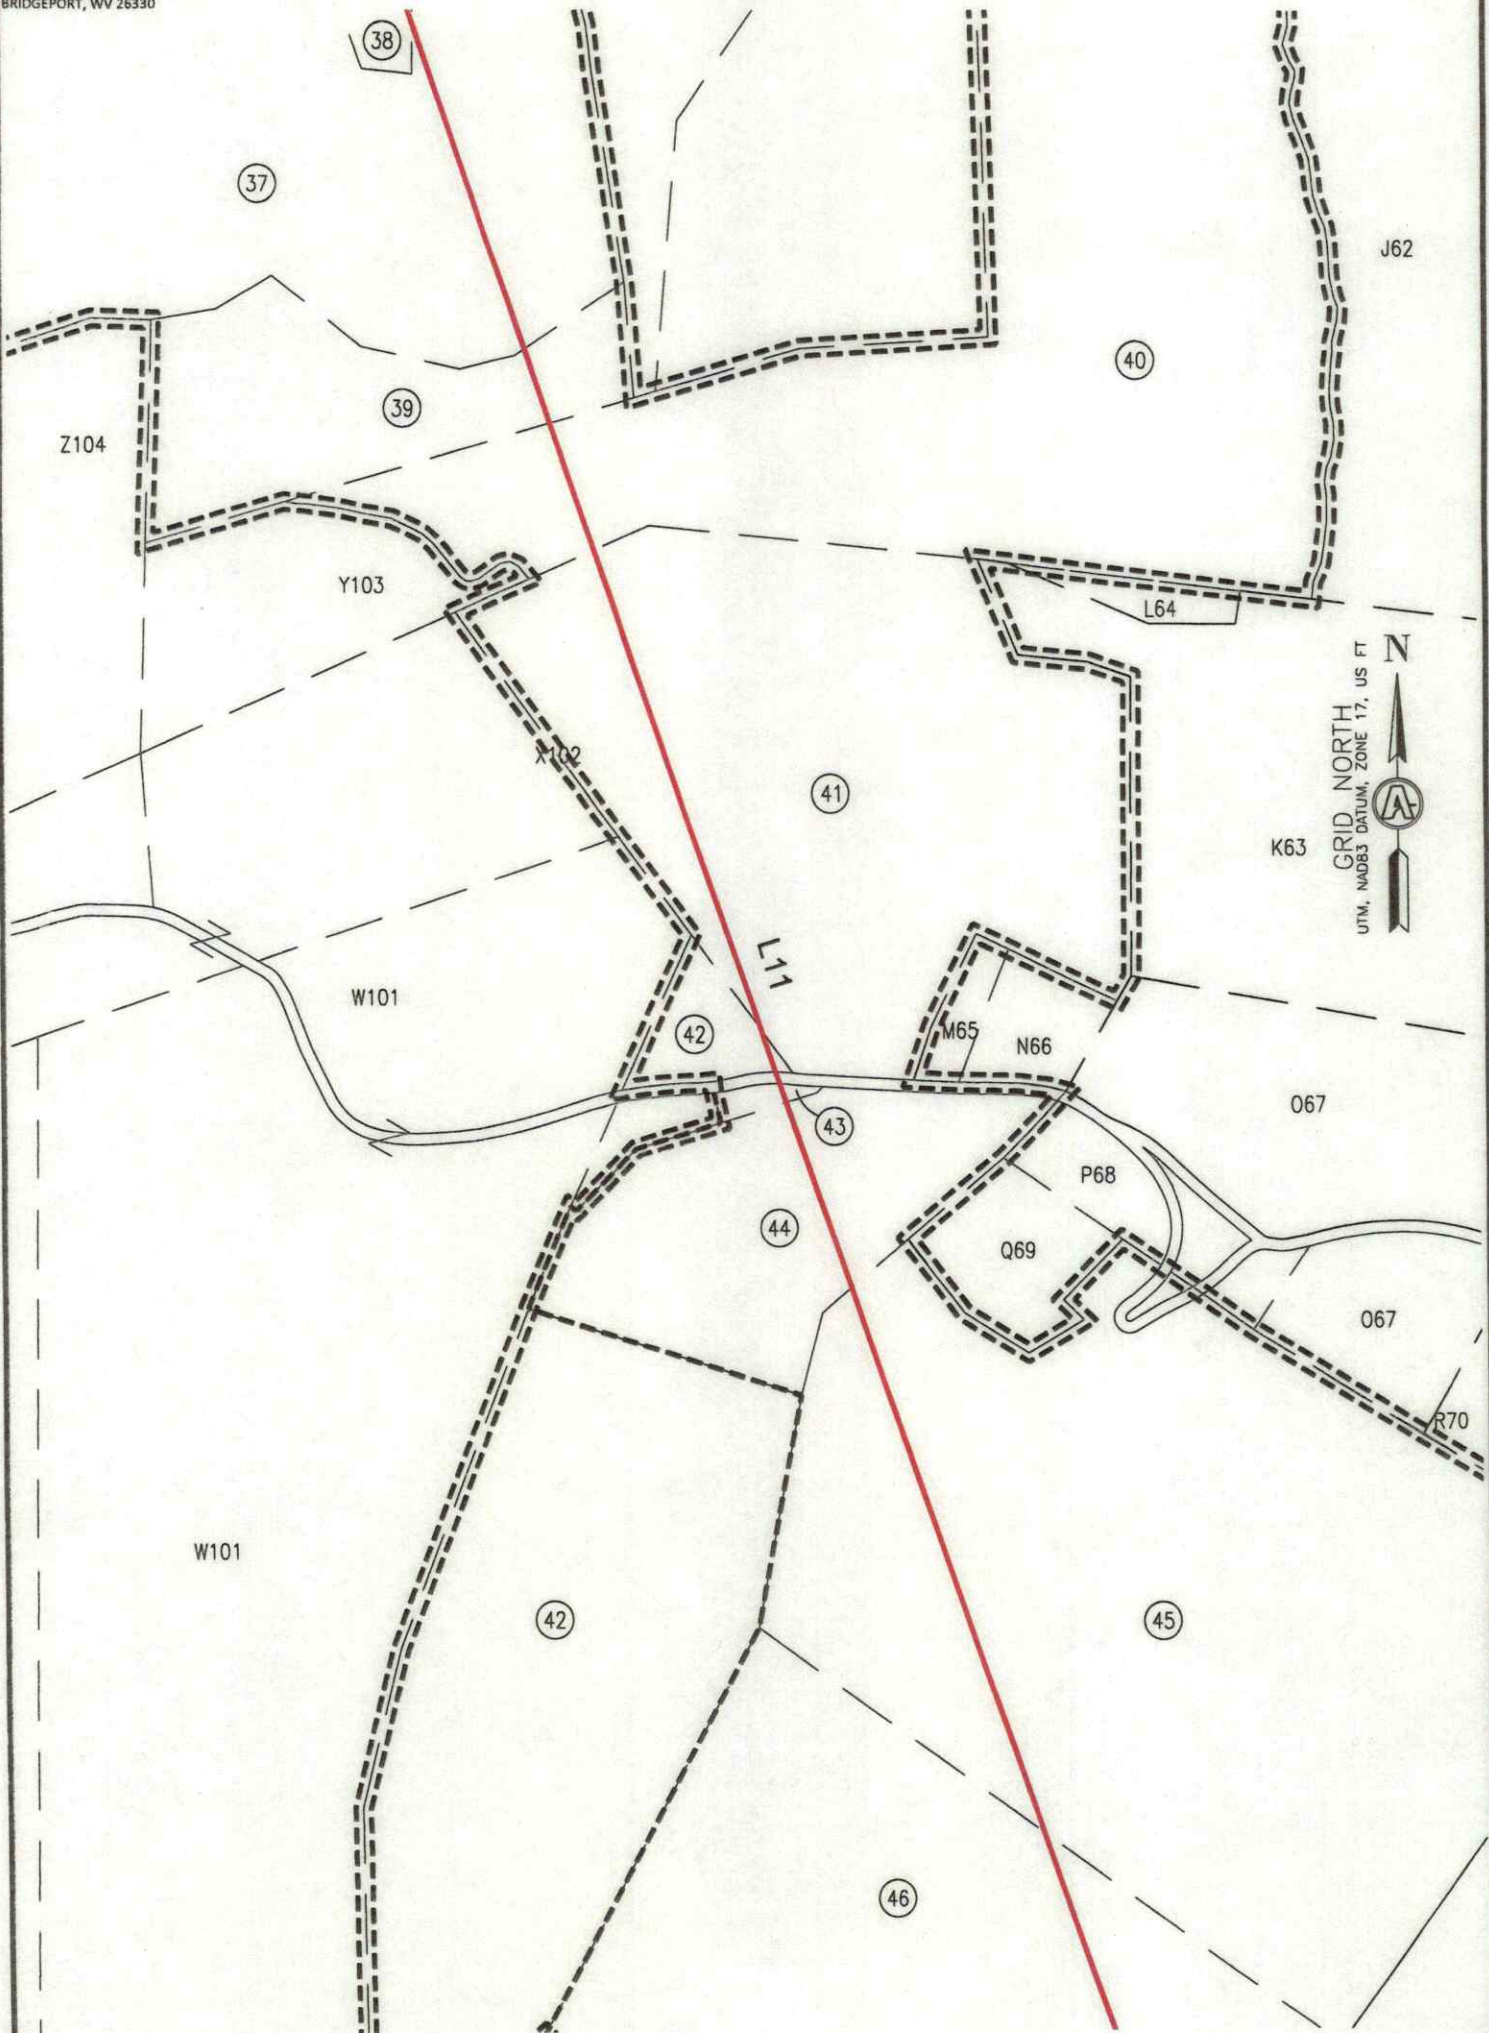


INSET "D"

10/24/2025


REVISIONS:		COMPANY:				
		OPERATOR'S			SERAFIN ORTIZ MSH	
		WELL #:			10H	
		DISTRICT:		COUNTY:	STATE:	DATE: 06-12-2025
		UNION		MARSHALL	WV	DRAWN BY: TMF
		SCALE: 1"=500'				
		DRAWING NO: 3048				
		WELL LOCATION PLAT 5				



SURVEYOR/ENGINEER: 1-304-933-3463
1700 ANMOORE RD,
BRIDGEPORT, WV 26330

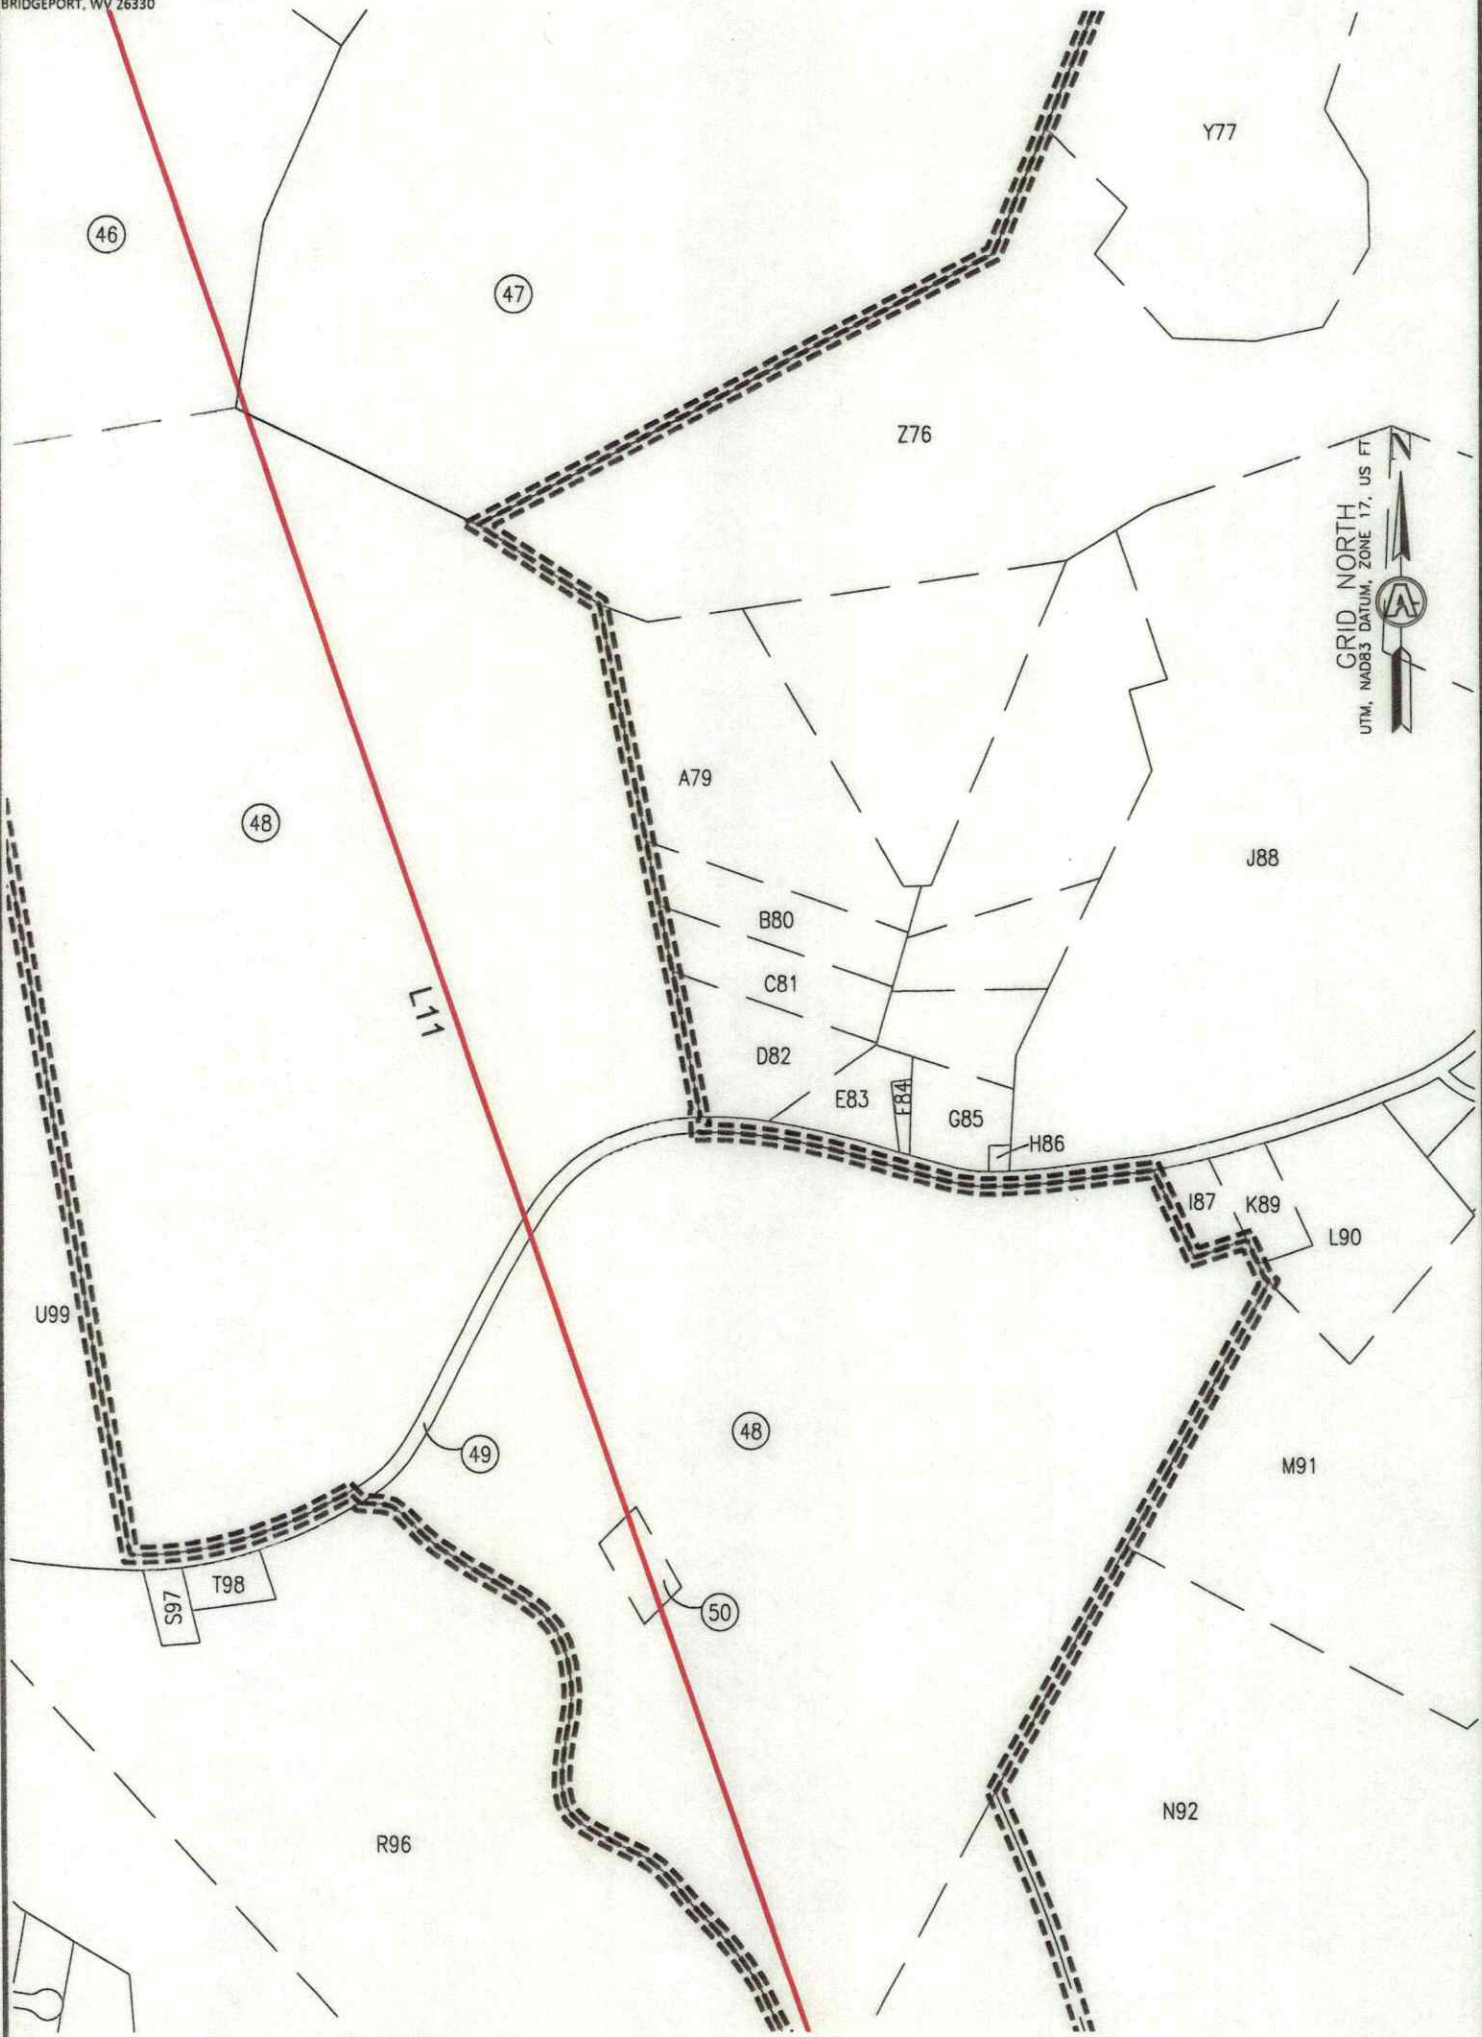

GRID NORTH
UTM, NAD83 DATUM, ZONE 17, US FT

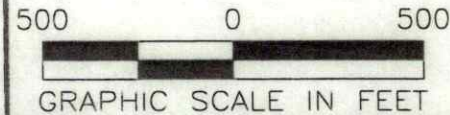

INSET "E"

10/24/2025

REVISIONS:		COMPANY:			
		OPERATOR'S			SERAFIN ORTIZ MSH
		WELL #:			
					DATE: 06-12-2025
		DISTRICT:			DRAWN BY: TMF
		UNION			SCALE: 1"=500'
					DRAWING NO: 3048
					WELL LOCATION PLAT 5



SURVEYOR/ENGINEER: 1-304-933-3463
1700 ANMOORE RD,
BRIDGEPORT, WV 26330

WELL BORE TRACTS		
TRACT	SURFACE OWNER (S) / ROYALTY OWNER (R)	TAX PARCEL
1	LONGWELL FRANK J & LORI A(S) / SERAFIN T. ORTIZ, AS TRUSTEE OF THE SERAFIN T. ORTIZ TRUST AGREEMENT DATED JULY 31, 1996 (R)	13-6-49
TRACT	SURFACE OWNER (S)	TAX PARCEL
2	COOK DAVID J & ALICE M - TOD	13-6-50
3	DEFIBAUGH RONALD L & SANDRA	13-11-27.1
4	DEFIBAUGH RONALD L	13-11-27.8
5	HENDRICKSON WILMA C	13-10A-1
6	WOODS CHARLES R	13-10A-53
7	WOODS CHARLES R	13-10A-52
8	WOODS CHARLES R	13-10A-51
9	WOODS CHARLES R	13-10A-50
10	CLARK ROBERT K & LEANNE M	13-11-27.7
11	MULDREW PATRICIA A - TOD	13-11-27
12	MULDREW TERRY L & MARTHA JANE	13-11-27.5
13	LEMMON MARY CATHERINE	13-10A-38
14	BROWN CHARLES R	13-10A-37
15	BREESE WALTER CHARLES	13-10A-36
16	DERROW DOUGLAS G - TOD	13-10A-35
17	SCOTT JOHN W JR	13-10A-34
18	SKRZYNEKI JAMES E & LORI L	13-10A-33
19	MOORE JAMES E JR ET UX	13-10A-32
20	BEEGLE DAVID A & KAYLA A	13-10A-31
21	BEEGLE DAVID A & KAYLA A	13-10A-30
22	DOMBROWSKI HAROLD A ET UX	13-10A-29
23	MARSHALL LAND LLC	13-10-2
24	CONNER JAMES L & CHARLOTTE	13-10-44.5
25	CONNER JAMES L & CHARLOTTE	13-10-44.4
26	CONNER SHARON	13-10-45.7
27	CONNER SHARON	13-10-44.1
28	CONNER SHARON	13-10-45.5
29	FLOWERS DIANA & CHELSEA	13-10-45
30	FLOWERS DIANA & CHELSEA	13-10-45.6
31	FLOWERS DIANA & CHELSEA	13-10-45.3
32	FLOWERS DIANA & CHELSEA	13-10-45.1
33	FLOWERS DIANA & CHELSEA	13-10-45.2
34	ELLIOTT MELISSA R & CHARLES R	13-13-5.1
35	MURPHY BONNIE L - TOD	13-13-5.2
36	MURPHY BONNIE L - TOD	13-13-5.3
37	MURPHY BONNIE L IRREVOCABLE TR	13-13-5
38	KASTEN ANITA SELLERS ET VIR	13-13-5.4
39	WEAVER GEORGE F II ET UX	13-13-25
40	WEAVER GEORGE & SANDRA IRREVOCABLE TRUST	13-13-7
41	MASON MICHAEL E EST	14-4-5
42	HELLER FRANKLIN C II ET UX	14-4-4
43	HELLER FRANKLIN C II & MARTHA JEAN	14-4-4.1
44	HELLER FRANKLIN C II ET UX	14-4-4.2
45	HELLER FRANKLIN C II ET UX	14-4-7
46	HELLER FRANKLIN C II ET UX	14-4-8
47	CONKLE BRENT A & AUDRA R	14-4-9
48	RIGGS RALPH EST	14-7-38
49	STATE OF WEST VIRGINIA, DEPARTMENT OF TRANSPORTATION	WAYNESBURG PIKE RD.
50	RIGGS DONALD GREGORY	14-7-38.5
51	SCHWING JERRY E ET UX	14-7-39
52	SCHWING TRAVIS W & MELISSA E	14-7-40

10/24/2025

REVISIONS:

COMPANY:



OPERATOR'S

SERAFIN ORTIZ MSH

DATE: 06-12-2025

WELL #:

10H

DRAWN BY: TMF

DISTRICT:
UNION

COUNTY:
MARSHALL

STATE:
WV

SCALE: N/A

DRAWING NO: 3048

WELL LOCATION PLAT 7



SURVEYOR/ENGINEER: 1-304-933-3463
1700 ANMOORE RD,
BRIDGEPORT, WV 26330

ADJOINING OWNERS TABLE		
TRACT	SURFACE OWNER	TAX PARCEL
A	SWN PRODUCTION COMPANY LLC	13-6-49.2
B	VAN SCYOC PATRICK A & FAITH M	13-6-17
C	WILT VINCENT E	13-6-18
D	TOLER MARGARET - LIFE	13-6-19
E	HUTCHISON JAMES A & HOLLY M	13-6-20
F	NIXON MADISON M	13-6-49.1
G	NIXON MADISON M	13-6-48
H	VANDYNE ZACHARY D	13-6-47
I	CRALL MICHAEL D & LISA DAWN	13-6-46
J	O'NEAL CYNTHIA	13-6-45
K	HULL GAYLERD F & SHARON	13-6-23.11
L	CALDWELL CHRISTIAN A	13-7-1.1
M	KELLER BRIAN J & JANET	13-6-50.5
N	BURKE ANDREA M & JAMES D	13-6-50.6
O	COOK DAVID J & ALICE - TOD	13-6-50.8
P	COOK STEVEN M & SHANNON R	13-6-50.3
Q	COOK SUZANNE	13-6-50.4
R	KELLER WILLIAM J - TOD	13-6-50.2
S	HECKMAN FLORA BELLE - TOD	13-7C-18
T	VANNEST ALEX M & HOWARD ALLIE R	13-7C-17
U	FINNEGAN GEORGE ROBERT	13-7C-16
V	COX MARY FRANCES EST	13-7C-10
W	HARBISON WALTER L ET UX	13-7C-9
X	HARBISON WALTER L ET UX	13-7C-8
Y	RENZELLA PATRICIA R	13-7C-7
Z	DEL RE MARVIN E ET UX	13-7C-6
A1	GUMP MARTIN L	13-7C-5
B2	PEACE NATHANIEL O & ELAINE M	13-7C-4
C3	PEACE NATHANIEL O & ELAINE M	13-7C-3
D4	NOVICK RYAN J & ALEXANDRA P	13-7C-2
E5	ELSON LINDA S & SAMUEL F	13-7C-1
F6	SEACHRIST MARGARET TURNER - TOD	13-7-44
G7	SEACHRIST MARGARET TURNER - TOD	13-7-45
H8	YOUNG CAROL L	13-7-51
I9	YOUNG CAROL L	13-7-50
J10	ALLEN RICHARD C ET UX	13-7-52
K11	VARGO CINDY L ET AL	13-10-3
L12	DOMBROWSKI HAROLD & MARY JO	13-10A-28
M13	GYORKO NINA K	13-10A-27
N14	GYORKO NINA K	13-10A-26
O15	COOK DAVID J ET UX - TOD	13-10A-25
P16	COOK DAVID J ET UX - TOD	13-10A-24
Q17	CARROLL DIANA L - TOD	13-10A-23
R18	MILLER NATALIE MICHELLE & COMBS BRIAN	13-10A-22
S19	LEWELLEN RICHARD ET AL	13-10A-21
T20	GEIGER MACIL JUNE	13-10A-20
U21	DOBKIN REUBEN A & ROSIE M	13-10A-19
V22	DOBKIN REUBEN A & ROSIE M	13-10A-18
W23	KUTIS JOHN S & SYLVIA M IRREVOCABLE TRUST	13-10A-17
X24	DE VENDRA PHILIP J ET UX	13-10A-16
Y25	STEPHENS CLAUDE R JR ET UX	13-10A-15
Z26	MOOSMAN MATTHEW G	13-10A-14
A27	WARD DEREK J	13-10A-13
B28	HUNTER WILLIAM D & MARLENE - TOD	13-10A-12
C29	HILL PATRICIA J	13-10A-11
D30	HILL PATRICIA J	13-10A-10
E31	HILL PATRICIA J	13-10A-9
F32	HALL JUSTIN & MADELYN HOPKINS	13-10A-8
*HIGHLIGHTED PARCELS MAY BE IMPACTED DURING DRILLING.		

10/24/2025

REVISIONS:

COMPANY:



OPERATOR'S

SERAFIN ORTIZ MSH

DATE: 06-12-2025

WELL #:

10H

DRAWN BY: TMF

DISTRICT:

UNION

COUNTY:

MARSHALL

STATE:

WV

SCALE: N/A

DRAWING NO: 3048

WELL LOCATION PLAT 7



SURVEYOR/ENGINEER: 1-304-933-3463
1700 ANMOORE RD,
BRIDGEPORT, WV 26330

TRACT	SURFACE OWNER	TAX PARCEL
G33	HULL GAYLERD E	13-10A-7
H34	BRANNAN BRICIE GREER	13-10A-6
I35	MCCLURE DEVAN & LINDSEY CAIN	13-10A-5
J36	FECAT WALTER J JR ET UX	13-10A-4
K37	FECAT WALTER J JR	13-10A-3
L38	BRAUTIGAN RANDY & KAYLA	13-6-50.7
M39	HENDRICKSON WILMA C	13-10A-2
N40	MCCLURE DEVAN	13-10A-49
O41	MCCLURE DEVAN	13-10A-48
P42	HIGGINS SANDRA C	13-10A-47
Q43	NEEHOUSE CASEY	13-10A-46
R44	MCAFFEE DOUGLAS W & SUSAN M	13-10A-45
S45	LOHRI KATHRYN D	13-10A-44
T46	MULDREW PATRICIA A - TOD	13-10A-43
U47	MULDREW PATRICIA A - TOD	13-10A-42
V48	MULDREW PATRICIA A - TOD	13-10A-41
W49	FISHER ROY L	13-10A-40
X50	BYARD-CLEMENT FAMILY TRUST	13-10A-39
Y51	MCCABE FAMILY TRUST	13-10-4
Z52	TERRY DONALD L - TOD	13-10-43.10
A53	COOEY JUSTIN A	13-10-44
B54	CONNER JAMES L & CHARLOTTE	13-10-44.3
C55	MALENA RICHARD L ET UX	13-10-44.2
D56	BANE RODNEY EUGENE & LORI A	13-10-44.6
E57	ROTH FAYE E	13-10-42
F58	ROTH FAYE E	13-13-5.5
G59	WEAVER GEORGE & SANDRA IRREVOCABLE TRUST	13-13-6
H60	WEAVER GEORGE F II ET UX	13-13-7.1
I61	WEAVER GEORGE & SANDRA IRREVOCABLE TRUST	13-13-7.2
J62	ROTH FAYE E	13-13-8
K63	MASON JEFFREY B & BETTY LOU	14-4-5.2
L64	WEAVER GEORGE & SANDRA IRREVOCABLE TRUST	13-13-24
M65	MASON MICHAEL E EST & TASHA L	14-4-5.3
N66	HELLER FRANKLIN C II ET UX	14-4-5.1
O67	MASON ROLAND B	14-4-6
P68	HELLER FRANKLIN C II ET UX	14-4-6.2
Q69	HELLER FRANKLIN C II ET UX	14-4-7.1
R70	OHIO COUNTY COAL RESOURCES INC	14-4-6.1
S71	CHAMBERS MARCIA LYNN EST	14-4-9.1
T72	HELLER EDGAR D JR TRUST	13-13-23
U73	HILL CHARLES DOUGLAS	13-13-22
V74	HILL CHARLES DOUGLAS ET UX	14-4-12
W75	HILL COREY DOUGLAS	14-4-12.1
X76	SAMBUKO KARAH	14-4-13
Y77	CONKLE BRENT A & AUDRA R	14-4-11
Z78	BURKETT NATHAN NEIL JR	14-4-10
A79	DOYLE RICHARD L ET UX - VANSKYOC DOUGLAS M & KRISTEN L	14-4-40.5
B80	DOYLE RICHARD L ET UX - VANSKYOC DOUGLAS M & KRISTEN L	14-4-40.7
C81	MERCER CURTIS D - TOD	14-4-40.10
D82	PETTIT RONALD A & MARY	14-4-40
E83	BLAKE JAMES H & APRIL D	14-4-40.2
F84	WENDT CHARLES W & DAISY V	14-4-40.1
G85	WENDT CHARLES W & DAISY V	14-4-41
H86	MANUFACTURERS LIGHT & HEAT	14-4-41.1
I87	PAN HANDLE FARMERS MUTUAL INS CO OF W VA	14-7-38.4
J88	GUZEK DANIEL D	14-4-38
K89	MOBLEY ROBERT B	14-5-47
L90	MOBLEY ROBERT B	14-5-46
M91	DOYEL DONNA S - TOD & DEBORAH L HUMMEL	14-5-44
*HIGHLIGHTED PARCELS MAY BE IMPACTED DURING DRILLING.		

10/24/2025

REVISIONS:

COMPANY:



OPERATOR'S

SERAFIN ORTIZ MSH

DATE: 06-12-2025

WELL #:

10H

DRAWN BY: TMF

DISTRICT:
UNION

COUNTY:
MARSHALL

STATE:
WV

SCALE: N/A

DRAWING NO: 3048

WELL LOCATION PLAT 7



SURVEYOR/ENGINEER: 1-304-933-3463
1700 ANMOORE RD,
BRIDGEPORT, WV 26330

TRACT	SURFACE OWNER	TAX PARCEL
N92	WRIGHT KEYSTONE TRUST	14-5-48
O93	REGAN JOHN R & CONNIE THOMAS	14-6-2
P94	REGAN JOHN R & CONNIE L THOMAS	14-6-1
Q95	TOMS RUN LLC	14-7-41
R96	LAMBIE RICHARD F JR & JANE DAFOE - TOD	14-7-38.3
S97	HANLEY MARY L	14-7-38.2
T98	LAMBIE RICHARD F JR	14-7-38.1
U99	MASON DALE F & SANDRA L	14-4-43
V100	FRANCIS RONDA & HAROLD LEE	14-3-10
W101	HELLER FRANKLIN C II ET UX	14-4-3
X102	HELLER FRANKLIN C II ET AL	14-4-2
Y103	DOLGOVSKIJ MICHELE	13-13-4
Z104	DOLGOVSKIJ MICHELE	13-13-3
A105	DOBBS JULIE A	13-13-1
B106	FLOWERS DIANA L & GARLAND W	13-10-45.4
C107	FLOWERS GARLAND W & DIANA L	13-10-45.8
D108	LONGWELL FRANK & LORI	13-10-1
E109	MILLER WILLIAM S & SANDRA M	13-11-32
F110	PRENAT DOROTHY KAY	13-11-28
G111	JOHNSON RICHARD BLAINE	13-11-29
H112	PADLOW GERALD TROY & TINA M	13-11E-6
I113	PADLOW GERALD TROY & TINA M	13-11E-7
J114	JURA JOHN F ET UX - TOD	13-11E-8
K115	BUSHOVISKY JOHN F & ALEXA A FECAT	13-11E-9
L116	KERWOOD MARK A ET UX	13-11E-10
M117	BURROUGH BRADLEY C ET UX	13-11-27.2
N118	CLARK ROBERT K & LEANNE M	13-11-27.6
O119	NOLTE MARY ANN	13-11-27.3
P120	SADA DAVID JUDE & MARY LYNN	13-11C-22
Q121	HILT EDWARD D	13-11C-21
R122	STEWART TREVOR R & GUZEK ANDREA	13-11C-11
S123	MANIAR BHARAT C ET UX - TOD	13-11C-10
T124	BENNETT RACHEL L & JESSE R	13-11C-9
U125	LEONARD SHEREE	13-11C-8
V126	NEAL KERRY R & LACEY M	13-11C-7
W127	GARRETT PATRICK A ET UX	13-11C-6
X128	ROBERTS SAMUEL C	13-11C-50
Y129	CONNER FRANCES A - TOD	13-11C-49
Z130	HAWK ROBERT & CHARLOTTE	13-11C-48
A131	ROBBINS DAVID M & MARCIE M	13-11C-47
B132	ZORN PAMELA M	13-11C-46
C133	DOUGHERTY KARA MCGILTON	13-11C-45
D134	BEUCKE DONALD W ET UX - TOD	13-11C-44
E135	SCHMIDT ROBERT R ET UX	13-11C-43
F136	PRICE AMANDA D	13-11C-42
G137	FAULSTICK CHAD M	13-11C-41
H138	DERROW CLINT D & BRITTANY N	13-11C-40
I139	DERROW CLINT D & BRITTANY N	13-11C-51
J140	MARSHALL CO SEWERAGE DIST	13-11-27.4
K141	STEPHENS JAMES J & JAMES DANIEL	13-11-25
L142	JONES MICHAEL BRENT	13-6-55
M143	LIPINSKI ERIC R & LORIE A	13-6-51
N144	HAUGHT GEORGE ET UX	13-6-50.1
O145	SIMMONS MICHAEL J	13-68-14
P146	MCDADE ROBERT D	13-68-11
Q147	HAUGHT GEORGE ET UX	13-68-10
R148	HAUGHT GEORGE ET UX	13-68-9
S149	HAUGHT GEORGE WILLIAM II & SHEILA A	13-6-49.3
T150	HAUGHT GEORGE ET UX	13-6-51.1
*HIGHLIGHTED PARCELS MAY BE IMPACTED DURING DRILLING.		

10/24/2025

REVISIONS:

COMPANY:



OPERATOR'S

SERAFIN ORTIZ MSH

DATE: 06-12-2025

WELL #:

10H

DRAWN BY: TMF

DISTRICT:

COUNTY:

STATE:

SCALE: N/A

UNION

MARSHALL

WV

DRAWING NO: 3048

WELL LOCATION PLAT 7