


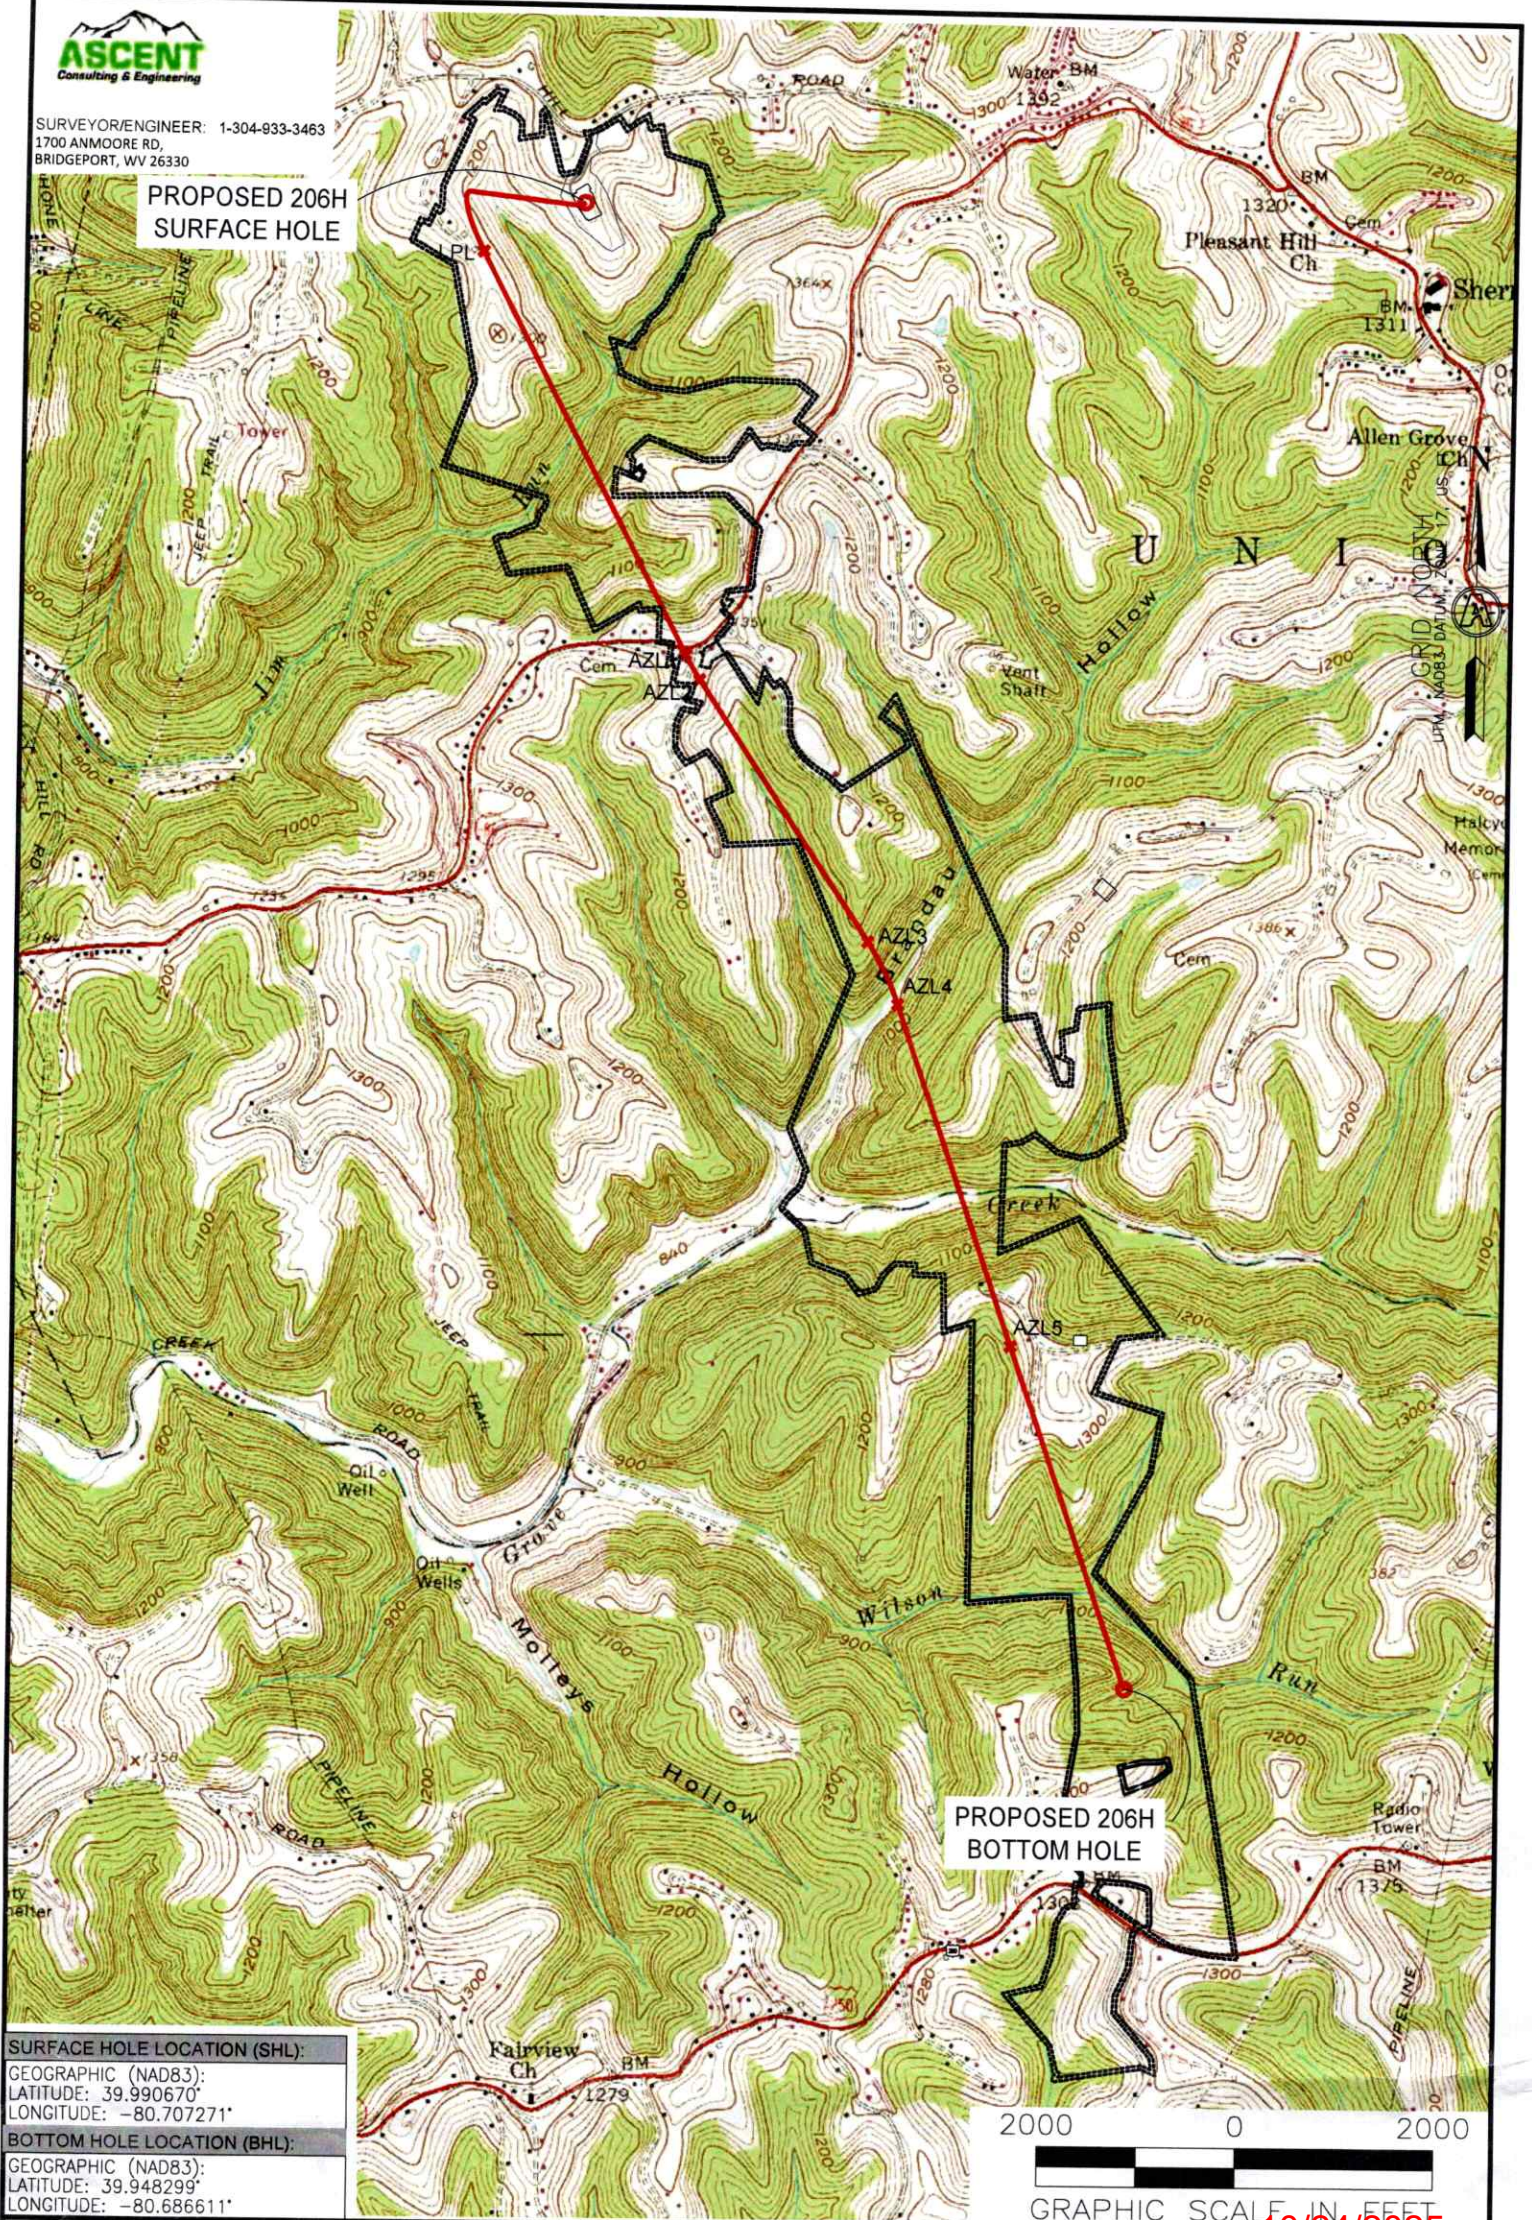

SURVEYOR/ENGINEER: 1-304-933-3463
1700 ANMOORE RD,
BRIDGEPORT, WV 26330

PROPOSED 206H
SURFACE HOLE



SURFACE HOLE LOCATION (SHL):

GEOGRAPHIC (NAD83):
LATITUDE: 39.990670°
LONGITUDE: -80.707271°

BOTTOM HOLE LOCATION (BHL):

GEOGRAPHIC (NAD83):
LATITUDE: 39.948299°
LONGITUDE: -80.686611°

NOTES ON SURVEY

1. SURFACE AND ROYALTY OWNER INFORMATION AND THEIR BOUNDARIES SHOWN HEREON WERE PLOTTED FROM DEEDS AND/OR TAX PARCEL MAPS PROVIDED BY CLIENT AND/OR FIELD LOCATIONS.
2. THIS PLAT DOES NOT REPRESENT A BOUNDARY SURVEY OF THE PARCELS SHOWN HEREON.
4. ALL INSETS ARE GRID NORTH UNLESS OTHERWISE DEPICTED.

LEGEND:

- PROPOSED SURFACE HOLE / BOTTOM HOLE
- EXISTING / PRODUCING WELLHEAD

FLOOD PLAIN

- ACCESS ROAD
- PUBLIC ROAD
- ACCESS ROAD TO PREV. SITE
- LEASE BOUNDARY
- PROPOSED PATH

2000 0 2000

GRAPHIC SCALE IN FEET

10/24/2025

WELL OPERATOR:
SWN PRODUCTION COMPANY, LLC

ADDRESS:
1300 FORT PIERPONT DRIVE, SUITE 201

SURFACE OWNER:
FRANK J. & LORI A. LONGWELL

WELL (FARM) NAME:
SERAFIN ORTIZ MSH

COUNTY - CODE
MARSHALL - 51

USGS 7 1/2 QUADRANGLE MAP NAME
MOUNDSVILLE, WV

WELL #
206H




SERIAL #
XXXX

DISTRICT;
UNION



SURVEYOR/ENGINEER: 1-304-933-3463
1700 ANMOORE RD,
BRIDGEPORT, WV 26330

SURFACE HOLE LOCATION (SHL):
UTM (NAD83, ZONE 17, METERS):
NORTHING: 4,426,762.747
EASTING: 524,990.707
LANDING POINT (LPL):
UTM (NAD83, ZONE 17, METERS):
NORTHING: 4,426,603.349
EASTING: 524,669.611
BOTTOM HOLE LOCATION (BHL):
UTM (NAD83, ZONE 17, METERS):
NORTHING: 4,422,065.989
EASTING: 526,770.940

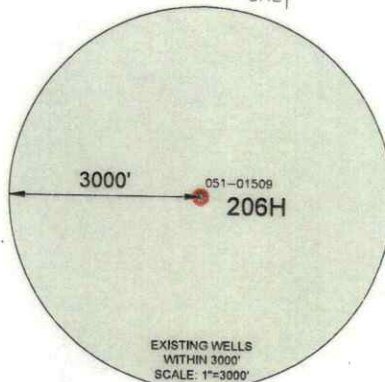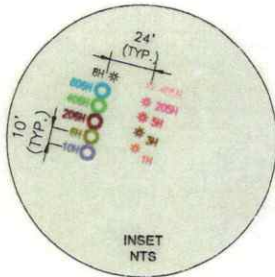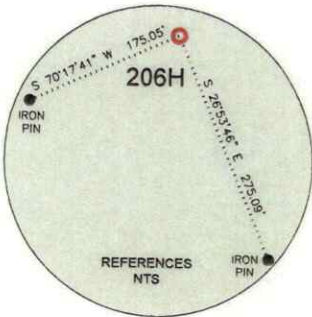

LONGITUDE: 80°40'00" LONGITUDE: 80°40'00"

LINE	BEARING	DISTANCE	DESCRIPTION	MONUMENT
L1	N 24°20'52" W	331.00'	SHL TO MONUMENT	IRON ROD
L2	N 01°28'58" E	685.72'	SHL TO MONUMENT	IRON ROD
L3	S 63°35'57" W	1176.12'	SHL TO LPL	SHL TO LPL

LINE	BEARING	DISTANCE	CURVE LENGTH	DESCRIPTION
L3	S 63°35'57" W	1,176.12'	1,897.70'	SHL TO LPL
L4	S 27°37'50" E	4,697.28'	4,697.28'	LPL TO AZL1
L5	S 30°33'47" E	294.85'	294.99'	AZL1 TO AZL2
L6	S 33°30'50" E	3,248.57'	3,248.57'	AZL2 TO AZL3
L7	S 26°15'25" E	723.47'	725.41'	AZL3 TO AZL4
L8	S 18°59'57" E	3,754.67'	3,754.67'	AZL4 TO AZL5
L9	S 19°02'18" E	3,769.59'	3,769.59'	AZL5 TO BHL

WELL RESTRICTIONS

1. NO OCCUPIED DWELLINGS > 2500 SQ. FT. WITHIN 625 FEET OF CENTER OF PAD.
2. NO AGRICULTURE BUILDINGS > 2500 SQ. FT. WITHIN 625 FEET OF CENTER OF PAD.
3. NO WATER WELLS OR DEVELOPED SPRINGS ARE WITHIN 250 FEET OF PROPOSED WELL.
4. PERENNIAL STREAMS, LAKES, PONDS, OR RESERVOIRS WITHIN 100 FEET OF THE LIMITS OF DISTURBANCE.
5. NO NATURALLY PRODUCING TROUT STREAM WITHIN 300 FEET OF LIMITS OF DISTURBANCE.
6. NO GROUND INTAKE OR PUBLIC WATER SUPPLY WITHIN 1000 FEET OF WELL PAD, LIMITS OF DISTURBANCE, E & S CONTROLS OR PUBLIC WATER SUPPLY.

NOTES ON SURVEY

1. TIES TO WELLS AND CORNERS ARE BASED ON UTM, NAD83 DATUM, ZONE 17, US FT.
2. WELL LAT./LONG ESTABLISHED BY DIRECT GPS NAD '83.
3. BOUNDARIES SHOWN ARE TAKEN FROM TAX MAPS, DEEDS, AND FIELD SURVEY. THIS DRAWING IS NOT REPRESENTATIVE OF A FULL BOUNDARY SURVEY.
4. SURFACE OWNER INFORMATION TAKEN FROM THE ASSESSOR AND COUNTY CLERK RECORDS OF OHIO COUNTY IN OCTOBER OF 2021.
5. WELLS SHOWN ARE TAKEN FROM RECORDS OF WVDEP.

I, THE UNDERSIGNED, HEREBY CERTIFY THAT THIS PLAT IS CORRECT TO THE BEST OF MY KNOWLEDGE AND BELIEF AND SHOWS ALL THE INFORMATION REQUIRED BY LAW AND REGULATIONS ISSUED AND PRESCRIBED BY THE DEPARTMENT OF ENVIRONMENTAL PROTECTION.



COMPANY:

expand



(+) DENOTES LOCATION OF WELL ON UNITED STATES TOPOGRAPHIC MAPS
WVDEP
OFFICE OF OIL & GAS
601 57TH STREET
CHARLESTON, WV 25034

MINIMUM DEGREE OF ACCURACY: 1/200
PROVEN SURVEY GRADE GPS ELEVATION: (NAVD 88, US FT)

COMPANY: **expand**
SERAFIN ORTIZ MSH
OPERATOR'S WELL #: 206H
API WELL #: 47 51 02561
STATE COUNTY PERMIT

WELL TYPE: OIL ☐ WASTE DISPOSAL ☐ PRODUCTION ☒ DEEP ☐ GAS ☒ LIQUID INJECTION ☐ STORAGE ☐ SHALLOW ☒
WATERSHED: UPPER OHIO-WHEELING ELEVATION: 1,279
DISTRICT: UNION COUNTY: MARSHALL QUADRANGLE: MOUNDSVILLE 7.5', WV
SURFACE OWNER: FRANK J. & LORI A. LONGWELL ACREAGE: ±44.949
OIL & GAS ROYALTY OWNER: SERAFIN T. ORTIZ, AS TRUSTEE OF THE SERAFIN T. ORTIZ TRUST AGREEMENT DATED JULY 31, 1996 ACREAGE: ±44.949
DRILL ☒ DRILL DEEPER ☐ REDRILL ☐ FRACTURE OR STIMULATE ☒ PLUG OFF OLD FORMATION ☐ PERFORATE NEW FORMATION ☒
CONVERT ☐ PLUG & ABANDON ☐ CLEAN OUT & REPLUG ☐ OTHER CHANGE ☐ (SPECIFY) 10/24/2025
TARGET FORMATION: MARCELLUS ESTIMATED DEPTH: 6,428 TMD 23,300 TMD

WELL OPERATOR: EXPAND OPERATING, LLC DESIGNATED AGENT: BRITTANY WOODY
ADDRESS: 1300 FORT PIERPONT DRIVE, SUITE 201 ADDRESS: 1300 FORT PIERPONT DRIVE, SUITE 201
CITY: MORGANTOWN STATE: WV ZIP CODE: 26508 CITY: MORGANTOWN STATE: WV ZIP CODE: 26508

LEGEND:
● PROPOSED SURFACE HOLE / BOTTOM HOLE
* EXISTING / PRODUCING WELLHEAD
⊙ EXISTING WATER WELL
⊙ EXISTING SPRING
— SURVEYED BOUNDARY
— DRILLING UNIT
== LEASE BOUNDARY
— PROPOSED PATH
REVISIONS:
DATE: 06-05-2025
FILE NO:
DRAWN BY: TMF
SCALE: 1" = 2000'
DRAWING NO: 3048
WELL LOCATION PLAT 1



SURVEYOR/ENGINEER:
1-304-933-3463
1700 ANMOORE RD,
BRIDGEPORT, WV 26330

PROPOSED 206H
SURFACE HOLE

INSET "A"

INSET "B"

INSET "C"

INSET "D"

PROPOSED 206H
BOTTOM HOLE

10/24/2025

GRID NORTH
UTM, NAD83 DATUM, ZONE 17, US FT

2000' 0 2000'
GRAPHIC SCALE IN FEET

REVISIONS:

COMPANY:

expand

OPERATOR'S

SERAFIN ORTIZ MSH

DATE: 06-05-2025

WELL #:

206H

DRAWN BY: TMF

DISTRICT:

COUNTY:

STATE:

SCALE: 1"=2000'

UNION

MARSHALL



WV

DRAWING NO: 3048

WELL LOCATION PLAT 2



SURVEYOR/ENGINEER: 1-304-933-3463
1700 ANMOORE RD,
BRIDGEPORT, WV 26330

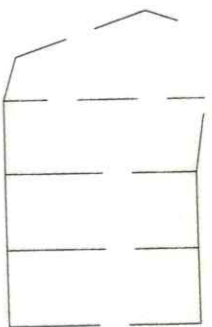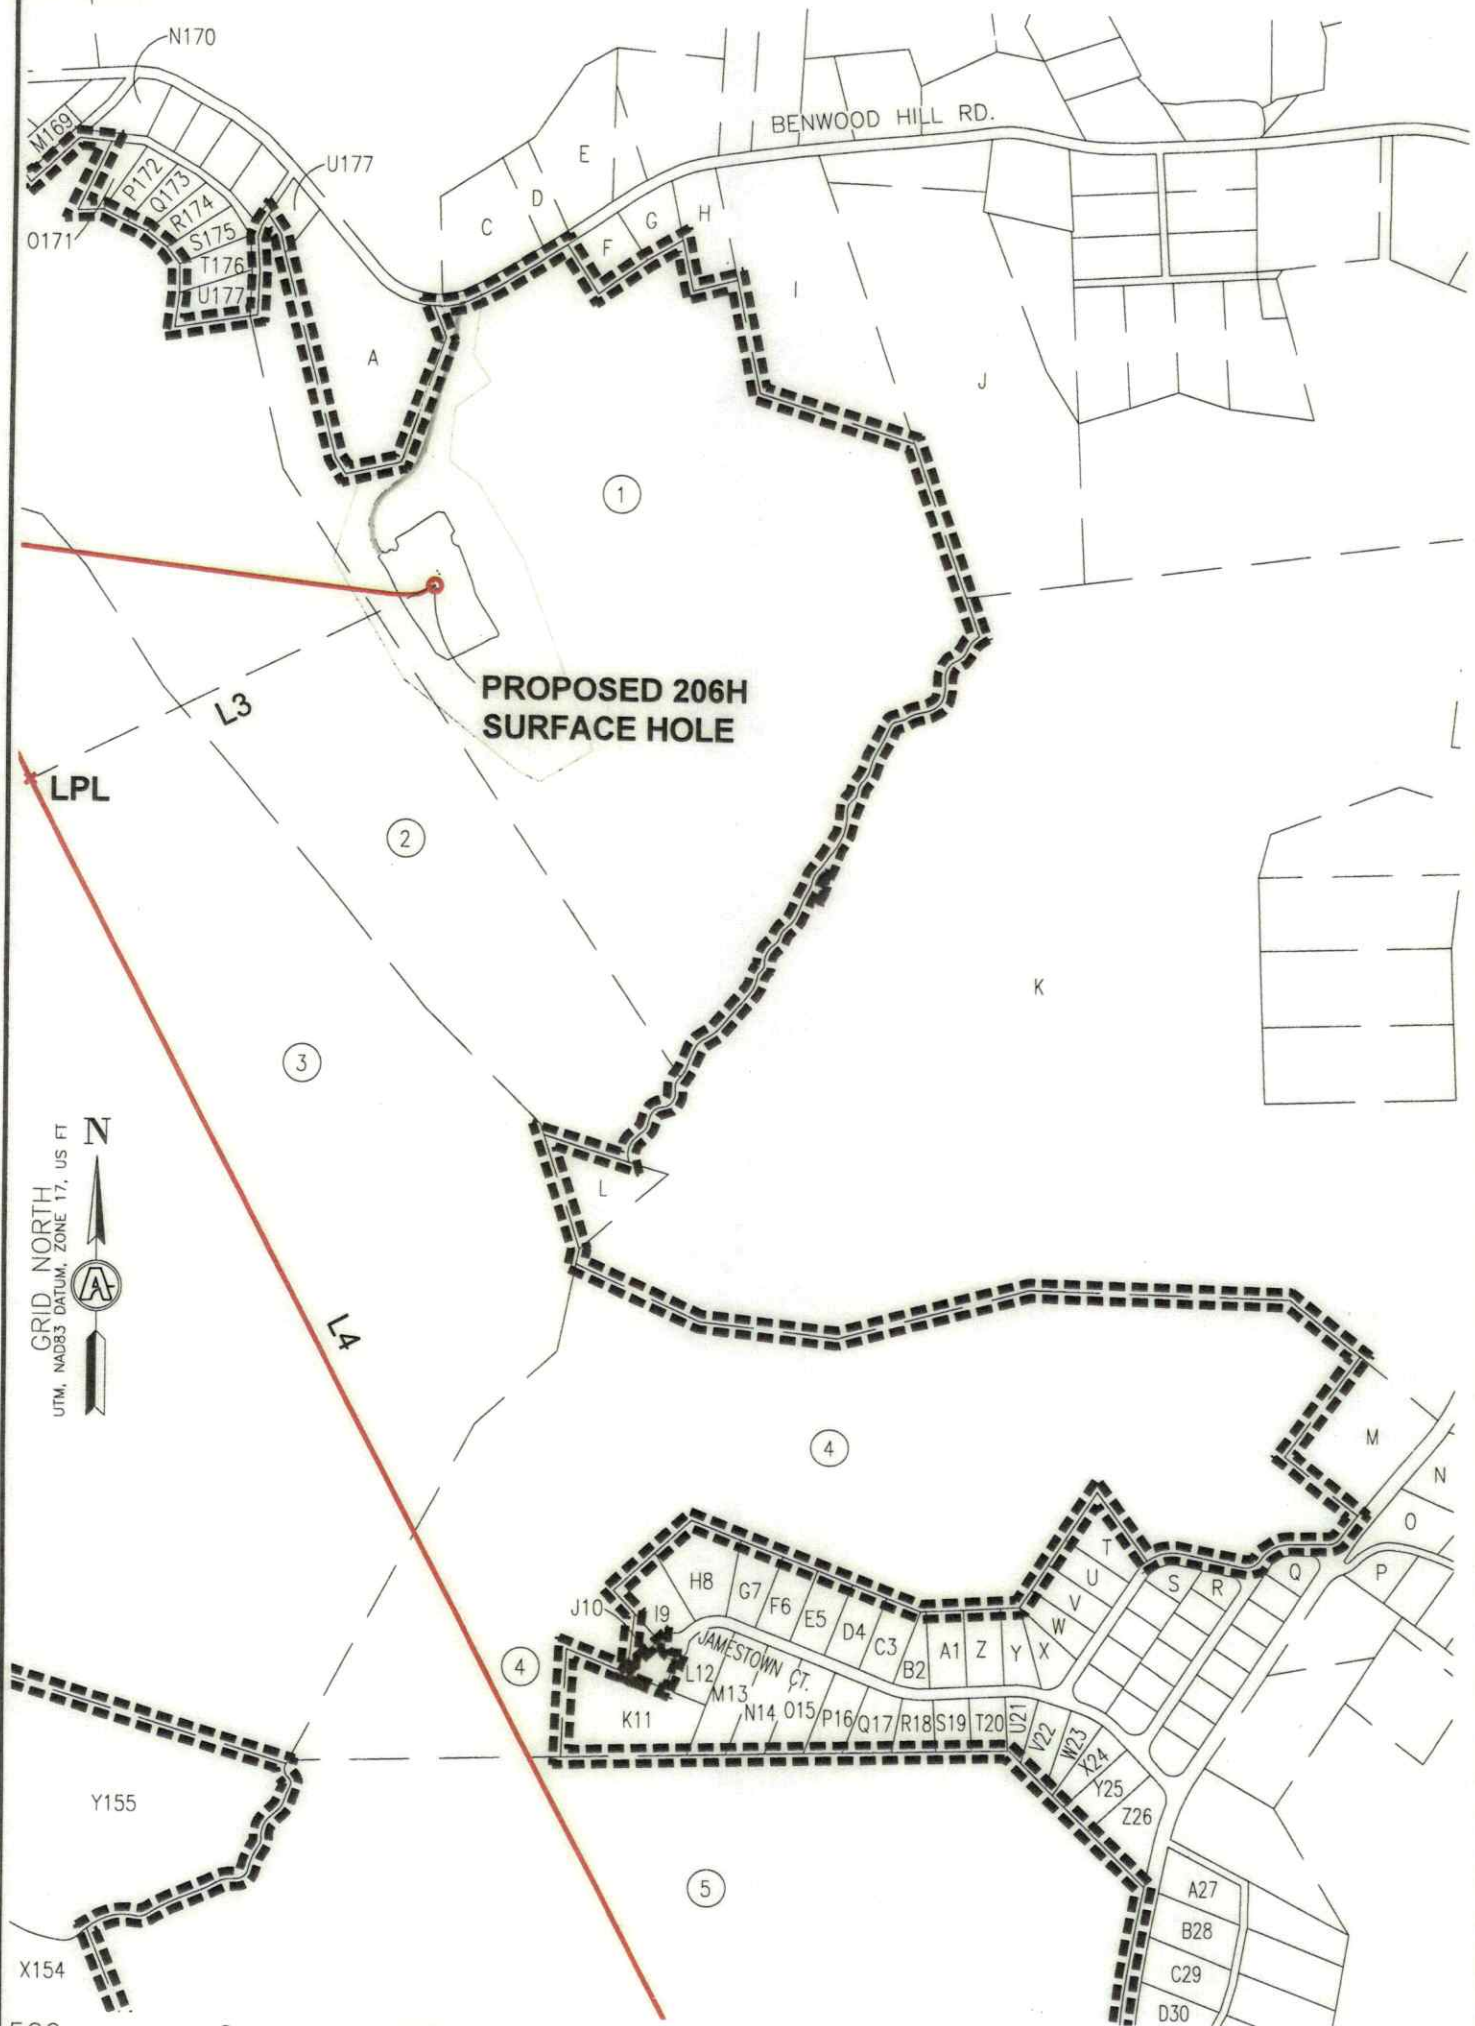

INSET "A"

10/24/2025

REVISIONS:

COMPANY:



OPERATOR'S

SERAFIN ORTIZ MSH

DATE: 06-05-2025

WELL #:

206H

DRAWN BY: TMF

DISTRICT:

COUNTY:

STATE:

SCALE: 1"=500'

UNION

MARSHALL


WV

DRAWING NO: 3048

WELL LOCATION PLAT 3



SURVEYOR/ENGINEER: 1-304-933-3463
1700 ANMOORE RD,
BRIDGEPORT, WV 26330

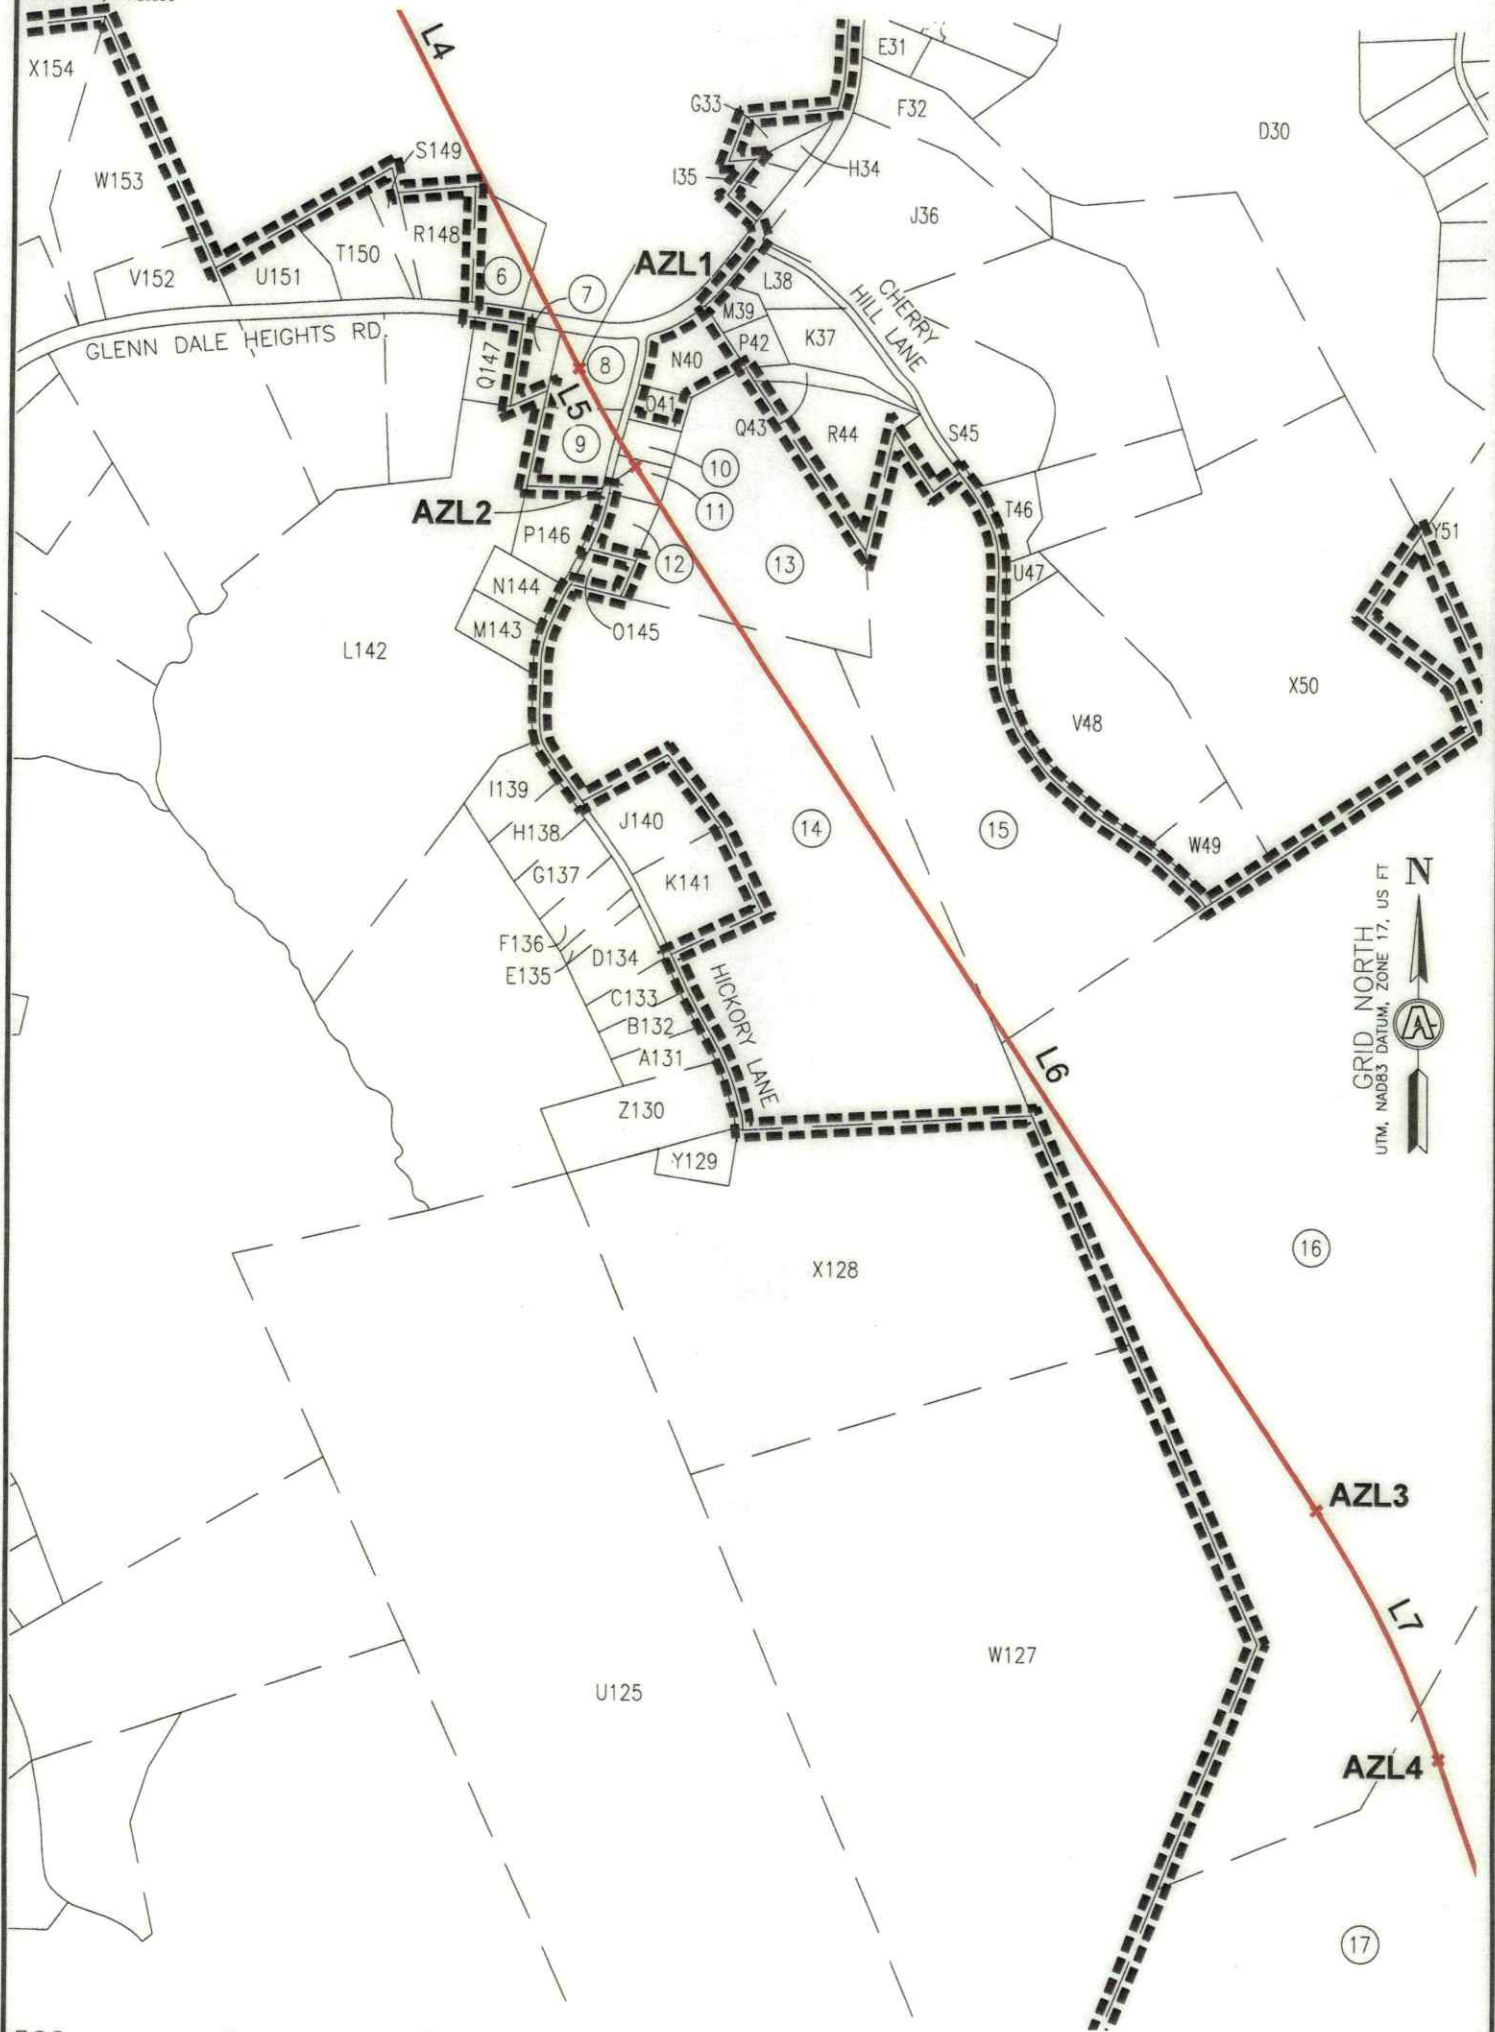



INSET "B"

10/24/2025

REVISIONS:			COMPANY:					
			OPERATOR'S			DATE: 06-05-2025		
			WELL #:			DRAWN BY: TMF		
			DISTRICT:			SCALE: 1"=500'		
			UNION			DRAWING NO: 3048		
			COUNTY:			WELL LOCATION PLAT 3		
			MARSHALL					
			STATE:					
			WV					



SURVEYOR/ENGINEER: 1-304-933-3463
1700 ANMOORE RD,
BRIDGEPORT, WV 26330

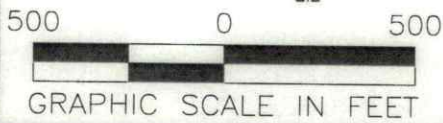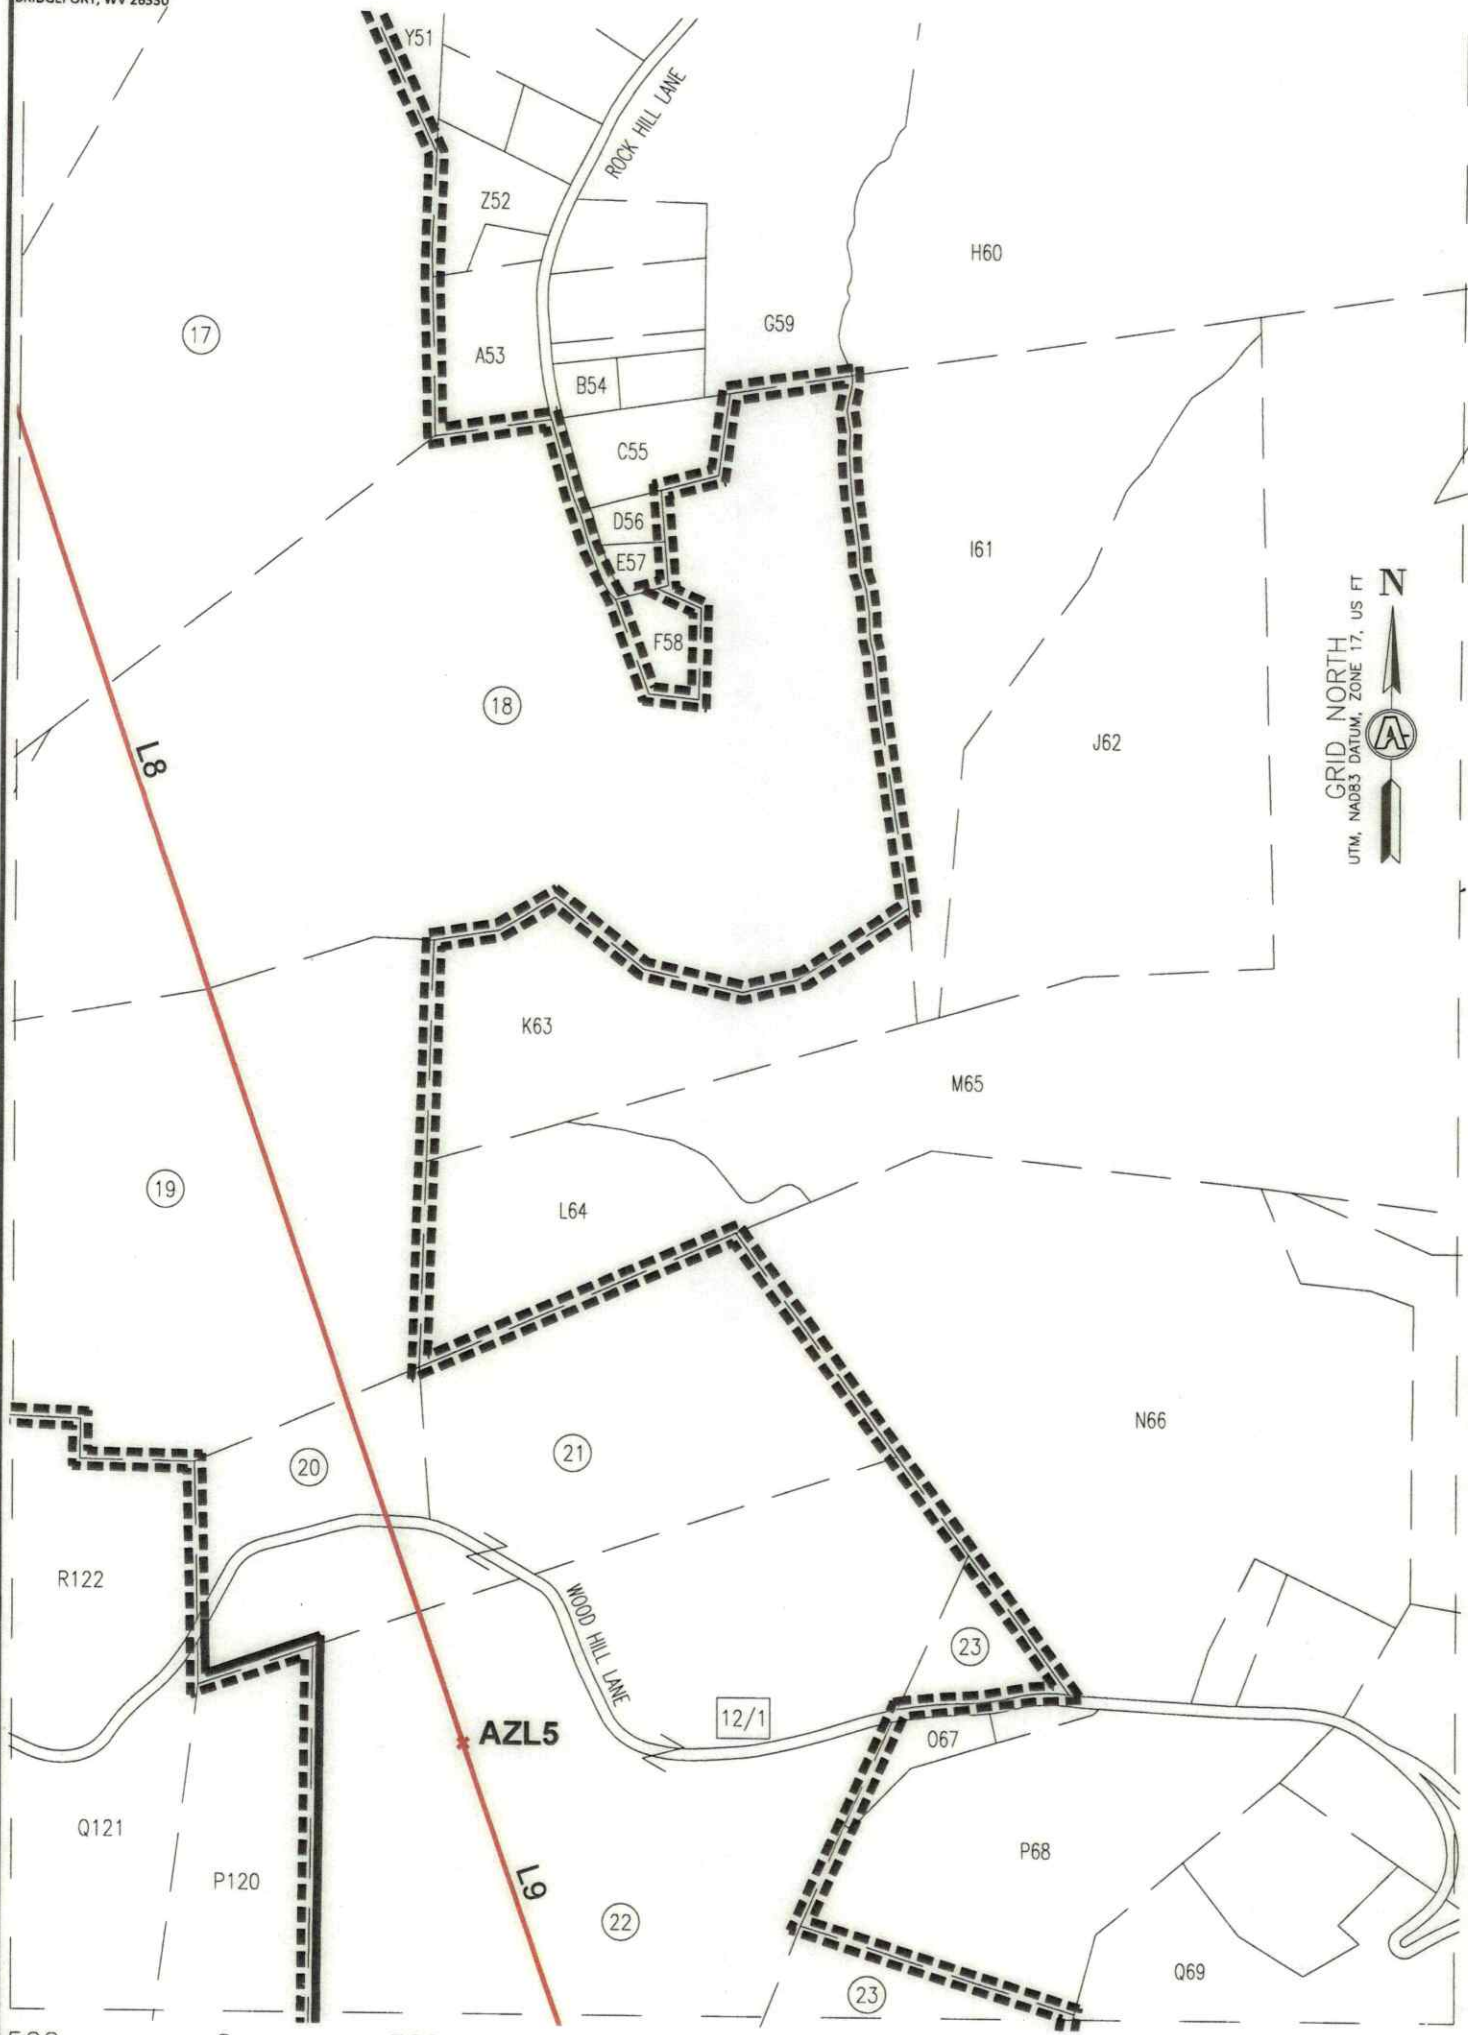


INSET "C"

10/24/2025

REVISIONS:	COMPANY:				
	OPERATOR'S			DATE: 06-05-2025	
	WELL #:			DRAWN BY: TMF	
	DISTRICT:			SCALE: 1"=500'	
	UNION			DRAWING NO: 3048	
				WELL LOCATION PLAT 4	



SURVEYOR/ENGINEER: 1-304-933-3463
1700 ANMOORE RD,
BRIDGEPORT, WV 26330

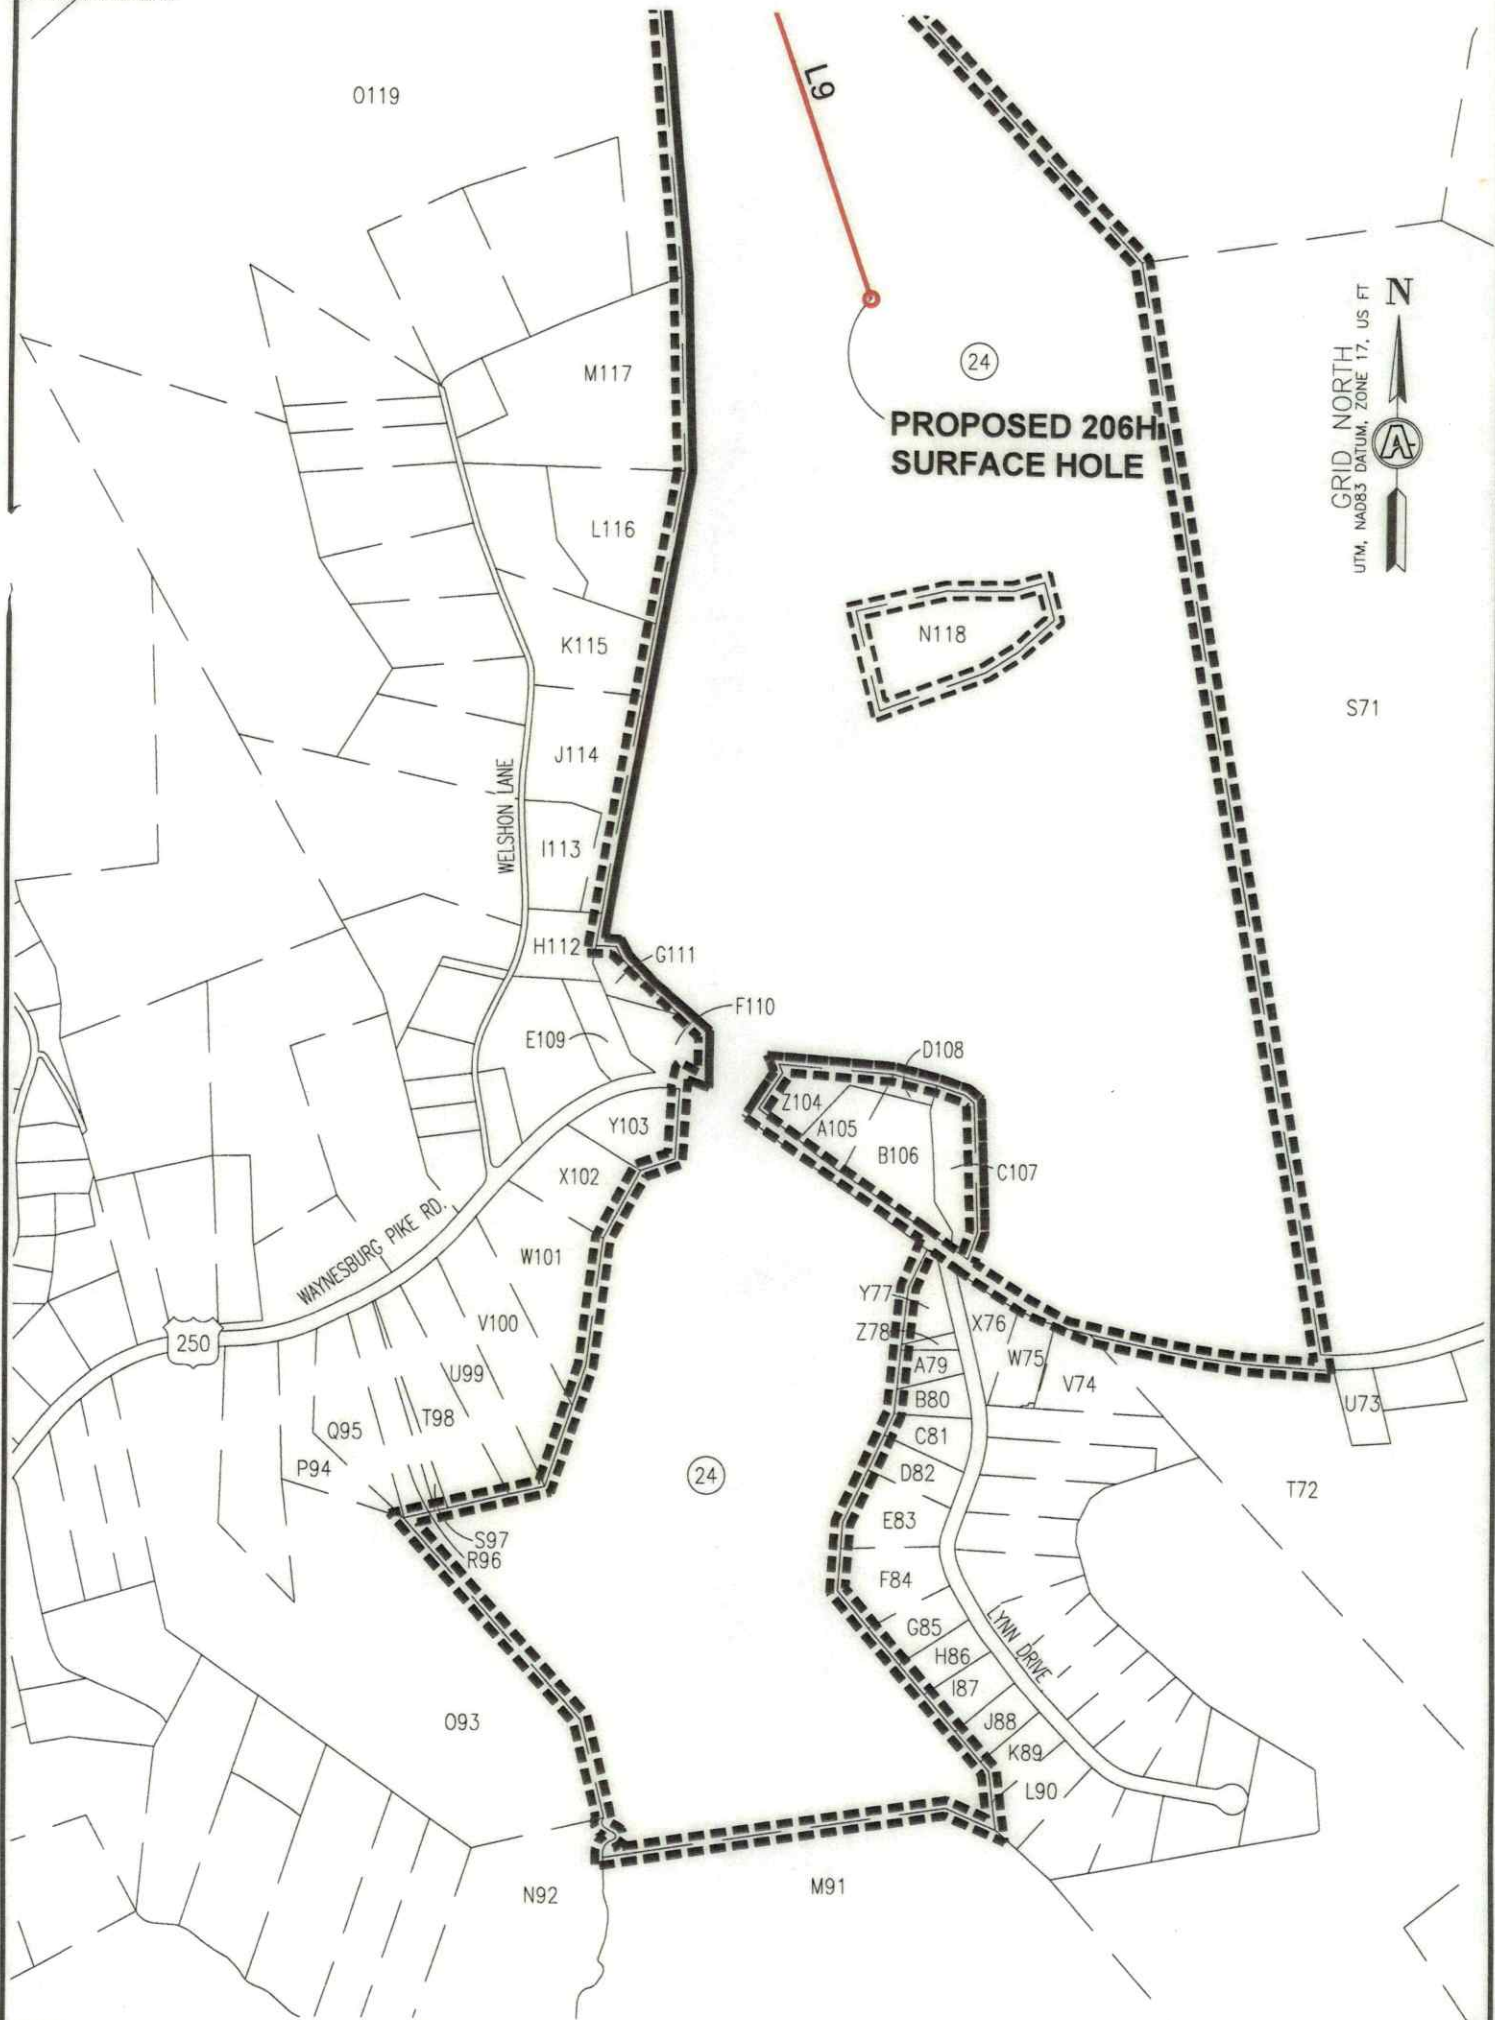

INSET "D"

10/24/2025

REVISIONS:	COMPANY:			
	OPERATOR'S			DATE: 06-05-2025
	WELL #:			DRAWN BY: TMF
	DISTRICT:			SCALE: 1"=500'
	UNION			DRAWING NO: 3048
	COUNTY:			STATE:
MARSHALL			WV	
				WELL LOCATION PLAT 5



SURVEYOR/ENGINEER: 1-304-933-3463
1700 ANMOORE RD,
BRIDGEPORT, WV 26330

WELL BORE TRACTS		
TRACT	SURFACE OWNER (S) / ROYALTY OWNER (R)	TAX PARCEL
1	LONGWELL FRANK J & LORI A(S) / SERAFIN T. ORTIZ, AS TRUSTEE OF THE SERAFIN T. ORTIZ TRUST AGREEMENT DATED JULY 31, 1996 (R)	13-6-49
TRACT	SURFACE OWNER (S)	TAX PARCEL
2	HAUGHT GEORGE ET UX	13-6-51.1
3	LIPINSKI ERIC R & LORIE A	13-6-51
4	DEFIBAUGH RONALD L & SANDRA	13-11-27.1
5	STEPHENS JAMES J & JAMES DANIEL	13-11-25
6	MILLER NEIL D ET UX	13-11-25.3
7	CALDWELL ALBERT L ET UX	13-11-47.2
8	RICHMOND TIMOTHY A & TERESA L	13-11-39
9	STEPHENS JOSEPH B	13-11-40
10	MATTHEWS LLOYD KEVIN & VICKIE	13-11-38.1
11	SHAW ROBERT B & KATELYN M	13-11-38.2
12	SHAW ROBERT B & KATELYN M	13-11-43
13	MARKEY-TEKELY VICKIE IRREV TR & MARKEY SEAN IRREV TRUST	13-11-37
14	RICHMOND JAMES DAVID	13-11-44
15	STEPHENS JERALD L ET UX	13-11-44.1
16	LONGWELL FRANK & LORI	13-10-1
17	DOBBS JULIE A	13-13-1
18	MURPHY BONNIE L IRREVOCABLE TR	13-13-5
19	DOLGOVSKIJ MICHELE	13-13-3
20	HELLER FRANKLIN C II ET AL	14-4-1
21	HELLER FRANKLIN C II ET AL	14-4-2
22	HELLER FRANKLIN C II ET UX	14-4-3
23	HELLER FRANKLIN C II ET UX	14-4-4
24	MASON DALE F & SANDRA L	14-4-43

10/24/2025

REVISIONS:	COMPANY:			
	OPERATOR'S			DATE: 06-05-2025
	WELL #:			DRAWN BY: TMF
	DISTRICT:			SCALE: N/A
	UNION	COUNTY:	STATE:	DRAWING NO: 3048
		MARSHALL	WV	WELL LOCATION PLAT 7



SURVEYOR/ENGINEER: 1-304-933-3463
1700 ANMOORE RD,
BRIDGEPORT, WV 26330

ADJOINING OWNERS TABLE		
TRACT	SURFACE OWNER	TAX PARCEL
A	SWN PRODUCTION COMPANY LLC	13-6-49.2
B	VAN SCYOC PATRICK A & FAITH M	13-6-17
C	WILT VINCENT E	13-6-18
D	TOLER MARGARET - LIFE	13-6-19
E	HUTCHISON JAMES A & HOLLY M	13-6-20
F	NIXON MADISON M	13-6-49.1
G	NIXON MADISON M	13-6-48
H	VANDYNE ZACHARY D	13-6-47
I	CRALL MICHAEL D & LISA DAWN	13-6-46
J	O'NEAL CYNTHIA	13-6-45
K	COOK DAVID J & ALICE M - TOD	13-6-50
L	HAUGHT GEORGE ET UX	13-6-50.1
M	DEFIBAUGH RONALD L	13-11-27.8
N	HENDRICKSON WILMA C	13-10A-2
O	HENDRICKSON WILMA C	13-10A-1
P	WOODS CHARLES R	13-10A-53
Q	SADA DAVID JUDE & MARY LYNN	13-11C-22
R	HILT EDWARD D	13-11C-21
S	STEWART TREVOR R & GUZEK ANDREA	13-11C-11
T	MANIAR BHARAT C ET UX - TOD	13-11C-10
U	BENNETT RACHEL L & JESSE R	13-11C-9
V	LEONARD SHEREE	13-11C-8
W	NEAL KERRY R & LACEY M	13-11C-7
X	GARRETT PATRICK A ET UX	13-11C-6
Y	ROBERTS SAMUEL C	13-11C-50
Z	CONNER FRANCES A - TOD	13-11C-49
A1	HAWK ROBERT & CHARLOTTE	13-11C-48
B2	ROBBINS DAVID M & MARCIE M	13-11C-47
C3	ZORN PAMELA M	13-11C-46
D4	DOUGHERTY KARA MCGILTON	13-11C-45
E5	BEUCKE DONALD W ET UX - TOD	13-11C-44
F6	SCHMIDT ROBERT R ET UX	13-11C-43
G7	PRICE AMANDA D	13-11C-42
H8	FAULSTICK CHAD M	13-11C-41
I9	DERROW CLINT D & BRITTANY N	13-11C-40
J10	DERROW CLINT D & BRITTANY N	13-11C-51
K11	MARSHALL CO SEWERAGE DIST	13-11-27.4
L12	ANGLEMYER STEVE & VERONICA	13-11C-39
M13	HILLBERRY JILL C	13-11C-38
N14	BIRCH BRITTANY JO & ROBERT M	13-11C-37
O15	CUNNINGHAM GERALD E ET UX	13-11C-36
P16	THORNTON LEE M & FAITH DUNN	13-11C-35
Q17	PATRICK BRENT & JENNIFER	13-11C-34
R18	FECAT FREDERICK R ET UX	13-11C-33
S19	DOYLE PATRICK J ET UX	13-11C-32
T20	STORM H WILLIAM ET UX	13-11C-31
U21	MILLER THOMAS W & MARY C	13-11C-30
V22	MILLER THOMAS W JR & MICHELLE M	13-11C-5
W23	HARDMAN PAMELA K	13-11C-4
X24	FECAT ZACHARY J	13-11C-3
Y25	FECAT ZACHARY J	13-11C-2
Z26	J & T ENTERPRISES	13-11C-1
A27	RICHARDSON GREIGH G & LAURA A	13-11E-1
B28	RICHARDSON GREIGH G & LAURA A	13-11E-2
C29	JURA JOHN F ET UX - TOD	13-11E-3
D30	MEEKER JOANN ELLEN & JAMES R	13-11E-4
E31	MEEKER JAMES R & JOANN ELLEN	13-11E-5
F32	JOHNSON RICHARD BLAINE	13-11-29
*HIGHLIGHTED PARCELS MAY BE IMPACTED DURING DRILLING.		

10/24/2025

REVISIONS:	COMPANY:		
	OPERATOR'S	SERAFIN ORTIZ MSH	DATE: 06-05-2025
	WELL #:	206H	DRAWN BY: TMF
	DISTRICT:	COUNTY:	STATE:
	UNION	MARSHALL	WV
			SCALE: N/A
			DRAWING NO: 3048
			WELL LOCATION PLAT 7



SURVEYOR/ENGINEER: 1-304-933-3463
1700 ANMOORE RD,
BRIDGEPORT, WV 26330

TRACT	SURFACE OWNER	TAX PARCEL
G33	STEPHENS BEVERLY J - LIFE	13-11-25.4
H34	STEPHENS BEVERLY J - LIFE	13-11-26.1
I35	STEPHENS BEVERLY J	13-11-26
J36	PRENAT DOROTHY KAY	13-11-30
K37	LOGSTON RICHARD S & MIMI S	13-11-36
L38	MAGERS WILLIAM L & MARY SUE	13-11-36.3
M39	LOGSTON RICHARD S & MIMI S	13-11-36.1
N40	LEITT PAMELA J REVOCABLE LIVING TRUST	13-11-38
O41	MATTHEWS LLOYD KEVIN & VICKIE	13-11-38.3
P42	LOGSTON RICHARD S & MIMI S	13-11-36.2
Q43	MARKEY-TEKELY VICKIE IRREV TR & MARKEY SEAN IRREV TRUST	13-11-32.2
R44	MARKEY-TEKELY VICKIE IRREV TR & MARKEY SEAN IRREV TRUST	13-11-44.2
S45	MARKEY-TEKELY VICKIE IRREV TR & MARKEY SEAN IRREV TRUST	13-11-35
T46	BAKER JOSEPH H	13-11-34.2
U47	KLAGES MARTHA M EST	13-11-34.1
V48	MILLER WILLIAM S & SANDRA M	13-11-34
W49	YOUNG DENNIS W JR & HOSKINS-YOUNG CHANTEL	13-11-33
X50	MILLER WILLIAM S & SANDRA M	13-11-32
Y51	MARSHALL LAND LLC	13-10-2
Z52	CONNER SHARON	13-10-45.5
A53	FLOWERS DIANA L & GARLAND W	13-10-45.4
B54	FLOWERS DIANA & CHELSEA	13-10-45.1
C55	ELLIOTT MELISSA R & CHARLES R	13-13-5.1
D56	MURPHY BONNIE L - TOD	13-13-5.2
E57	MURPHY BONNIE L - TOD	13-13-5.3
F58	KASTEN ANITA SELLERS ET VIR	13-13-5.4
G59	ROTH JACOB S	13-10-43.8
H60	ROTH FAYE E	13-10-42
I61	ROTH FAYE E	13-13-5.5
J62	WEAVER GEORGE & SANDRA IRREVOCABLE TRUST	13-13-6
K63	WEAVER GEORGE F II ET UX	13-13-25
L64	DOLGOVSKIJ MICHELE	13-13-4
M65	WEAVER GEORGE & SANDRA IRREVOCABLE TRUST	13-13-7
N66	MASON MICHAEL E EST	14-4-5
O67	HELLER FRANKLIN C II & MARTHA J & FRANKLIN C III	14-4-4.3
P68	HELLER FRANKLIN C II ET UX	14-4-4.2
Q69	HELLER FRANKLIN C II ET UX	14-4-7
R70	HELLER FRANKLIN C II ET UX	14-4-8
S71	RIGGS RALPH EST	14-7-38
T72	LAMBIE RICHARD F JR & JANE DAFOE - TOD	14-7-38.3
U73	HANLEY MARY L	14-7-38.2
V74	BLANKENSHIP EDWARD J & VALERIE L	14-7A-30
W75	ZUKOFF JACOB P ET UX	14-7A-31
X76	ZUKOFF JACOB P ET UX	14-7A-32
Y77	WENSYEL CAROL A IRREVOCABLE TRUST	14-7A-1
Z78	WENSYEL CAROL A IRREVOCABLE TRUST	14-7A-2.1
A79	WENSYEL CAROL A IRREVOCABLE TRUST	14-7A-2
B80	RITZ MARK N & SALLY A - TOD	14-7A-3
C81	RITZ MARK N & SALLY A - TOD	14-7A-4
D82	HOBBS JOHN R & HOLLY A	14-7A-5
E83	MARSH RONALD A & TAMARA B	14-7A-6
F84	DOLGOVSKIJ NIKOLAS J & BONNIE	14-7A-7
G85	CROW JAMES E ET UX	14-7A-8
H86	MAYSONET JESUS M JR & ANA E	14-7A-9
I87	MAYSONET JESUS M JR & ANA E	14-7A-10
J88	WAYT GARY & CHARLOTTE IRREVOCABLE TRUST	14-7A-11
K89	EDGEL THOMAS JR ET UX	14-7A-12
L90	MELCHIORI DANIEL G ET UX	14-7A-13
M91	TOMS RUN LLC	14-7-42
*HIGHLIGHTED PARCELS MAY BE IMPACTED DURING DRILLING.		

10/24/2025

REVISIONS:	COMPANY:		
	OPERATOR'S	SERAFIN ORTIZ MSH	
	WELL #:	206H	
	DISTRICT:	COUNTY:	STATE:
	UNION	MARSHALL	WV
			DATE: 06-05-2025
			DRAWN BY: TMF
			SCALE: N/A
			DRAWING NO: 3048
			WELL LOCATION PLAT 7



SURVEYOR/ENGINEER: 1-304-933-3463
1700 ANMOORE RD,
BRIDGEPORT, WV 26330

TRACT	SURFACE OWNER	TAX PARCEL
N92	PHILLIPS MICHAEL J & ANGELA	14-7-30
O93	CUMPSTON DEREK T	14-7-31
P94	SULLIVAN WANDA K	14-7-32
Q95	HUNTSMAN TONY R & ALANA B	14-7-33
R96	MILLER JOHN W & MARY ALICE	14-7-34.1
S97	BURKE MARY ANN	14-7-34.2
T98	BURKE MARY ANN	14-7-34
U99	EZRA ENTERPRISE LLC	14-7-35
V100	MONINGER JEFFREY S	14-7-36
W101	WHORTON ELAINE T	14-7-37
X102	MCKOWN ROBERT M	14-7-41.2
Y103	MCKOWN ROBERT M	14-4-43.8
Z104	CUMPSTON PEGGY M	14-4-43.5
A105	SCHWING MICHAEL D & CYNTHIA V	14-4-43.2
B106	HERITAGE HOUSE ON 250 LLC	14-4-43.1
C107	CRAWFORD JON B & KRISTI	14-4-43.7
D108	HERITAGE HOUSE ON 250 LLC	14-4-43.3
E109	TURAK CHRISTIAN E & MAGGIE M	14-3-15.1
F110	SIMMONS WILLIAM	14-4-43.9
G111	VANDYNE AMANDA & LOGAN	14-4-43.6
H112	VANDYNE AMANDA & LOGAN	14-3-14
I113	HOLMES DAVID L & PAULA J	14-3-13.1
J114	HOLMES JEFFREY D & HELEN M	14-3-13
K115	CUMPSTON RICHARD K & NILA M	14-3-12
L116	MASON DALE F ET UX	14-3-25.6
M117	MASON DALE F & SANDRA L	14-3-11
N118	MASON DALE F ET UX	14-4-43.4
O119	FRANCIS RONDA & HAROLD LEE	14-3-10
P120	HELLER FRANKLIN C II ET AL	14-3-9
Q121	HELLER FRANKLIN C II & MARTHA ET AL	14-3-8
R122	HELLER FRANKLIN C II ET AL	14-3-7
S123	BLAZER MICHAEL C ET UX	13-12-41
T124	SCHULTZ TIMOTHY E & CHARLA A	13-13-2
U125	CATO MICHAEL S ET UX	13-12-39
V126	CATO MICHAEL & SHELLY	13-13-1.1
W127	BAKER ELDON	13-12-40
X128	BAKER ELDON W	13-12-40.1
Y129	ROBINSON SAMUEL R & BRIANNE L	13-12-40.2
Z130	KINKES RICHARD L & M TERESA	13-11-45
A131	COCHRAN JAMES P SR EST	13-11B-9
B132	COCHRAN JAMES P SR EST	13-11B-8
C133	COCHRAN JAMES P SR EST	13-11B-7
D134	BERNHARD JACQUELINE & DANIEL SOLECKI	13-11B-6
E135	RIDING GEORGE D ET UX - TOD	13-11B-5
F136	RIDING GEORGE D ET UX - TOD	13-11B-4
G137	EATON DANIEL	13-11B-3
H138	HUFFMAN MARK E ET UX	13-11B-2
I139	RICHMOND THOMAS O & BRENDA J	13-11B-1
J140	LIPINSKI STANLEY W ET UX	13-11-44.4
K141	LANGMYER BRANDAN SCOTT & CRYSTAL J	13-11-44.5
L142	RICHMOND THOMAS O & BRENDA J	13-11-47
M143	RICHMOND THOMAS O & BRENDA J	13-11-47.4
N144	RICHMOND GLEN O	13-11-47.3
O145	SHAW ROBERT B & KATELYN M	13-11-42
P146	STEPHENS JOSEPH B	13-11-41
Q147	CALDWELL ALBERT L ET UX	13-11-47.1
R148	MILLER NEIL D	13-11-25.2
S149	SCHRACK JUSTIN A & JAMES C	13-11-25.1
T150	SCHRACK JUSTIN A & JAMES C	13-11-24
*HIGHLIGHTED PARCELS MAY BE IMPACTED DURING DRILLING.		

10/24/2025

REVISIONS:

COMPANY:



OPERATOR'S

SERAFIN ORTIZ MSH

DATE: 06-05-2025

WELL #:

206H

DISTRICT:
UNION

COUNTY:
MARSHALL

STATE:
WV

DRAWN BY: TMF

SCALE: N/A

DRAWING NO: 3048

WELL LOCATION PLAT 7



SURVEYOR/ENGINEER: 1-304-933-3463
1700 ANMOORE RD,
BRIDGEPORT, WV 26330

TRACT	SURFACE OWNER	TAX PARCEL
U151	HICKS MICHAEL J	13-11-24.1
V152	TERRY PATRICIA EST	13-11-23
W153	TERRY PATRICIA EST	13-11-22.7
X154	OTTE MARK D ET UX	13-11-22
Y155	JONES MICHAEL BRENT	13-6-55
Z156	FISHER EARL M ET AL	13-6-53
A157	VANSCYOC ARMOND RAY JR	13-6-53.2
B158	VANSCYOC ARMOND RAY JR	13-6B-32
C159	MELISSINOS KYRIAKI EST	13-6B-33
D160	KOONTZ CARL E	13-6B-31
E161	KOONTZ CARL E	13-6B-30
F162	KOONTZ CARL E	13-6B-29
G163	MERINAR & KOONTZ CO	13-6B-28
H164	CARNEY DANIEL P ET UX	13-6B-27
I165	CARNEY DANIEL P ET UX	13-6B-26
J166	CARNEY DANIEL P ET UX	13-6B-25
K167	BAKER JAMES F	13-6B-24
L168	BAKER JAMES F	13-6B-23.1
M169	RICH JOSEPH A ET UX ESTS	13-6B-23
N170	JONES ALEXA M	13-6B-20
O171	HAUGHT GEORGE & MARY	13-6B-19
P172	JAMES ROBERT A JR & WENDY L	13-6B-18
Q173	JONES DAKOTA M & ELISHA GLENDENING	13-6B-15
R174	SIMMONS MICHAEL J	13-6B-14
S175	MCDADE ROBERT D	13-6B-11
T176	HAUGHT GEORGE ET UX	13-6B-10
U177	HAUGHT GEORGE ET UX	13-6B-9
V178	HAUGHT GEORGE WILLIAM II & SHEILA A	13-6-49.3
*HIGHLIGHTED PARCELS MAY BE IMPACTED DURING DRILLING.		

10/24/2025

REVISIONS:	COMPANY:			
	OPERATOR'S			DATE: 06-05-2025
	WELL #:			DRAWN BY: TMF
	DISTRICT:			SCALE: N/A
	UNION	COUNTY:	STATE:	DRAWING NO: 3048
		MARSHALL	WV	WELL LOCATION PLAT 7