



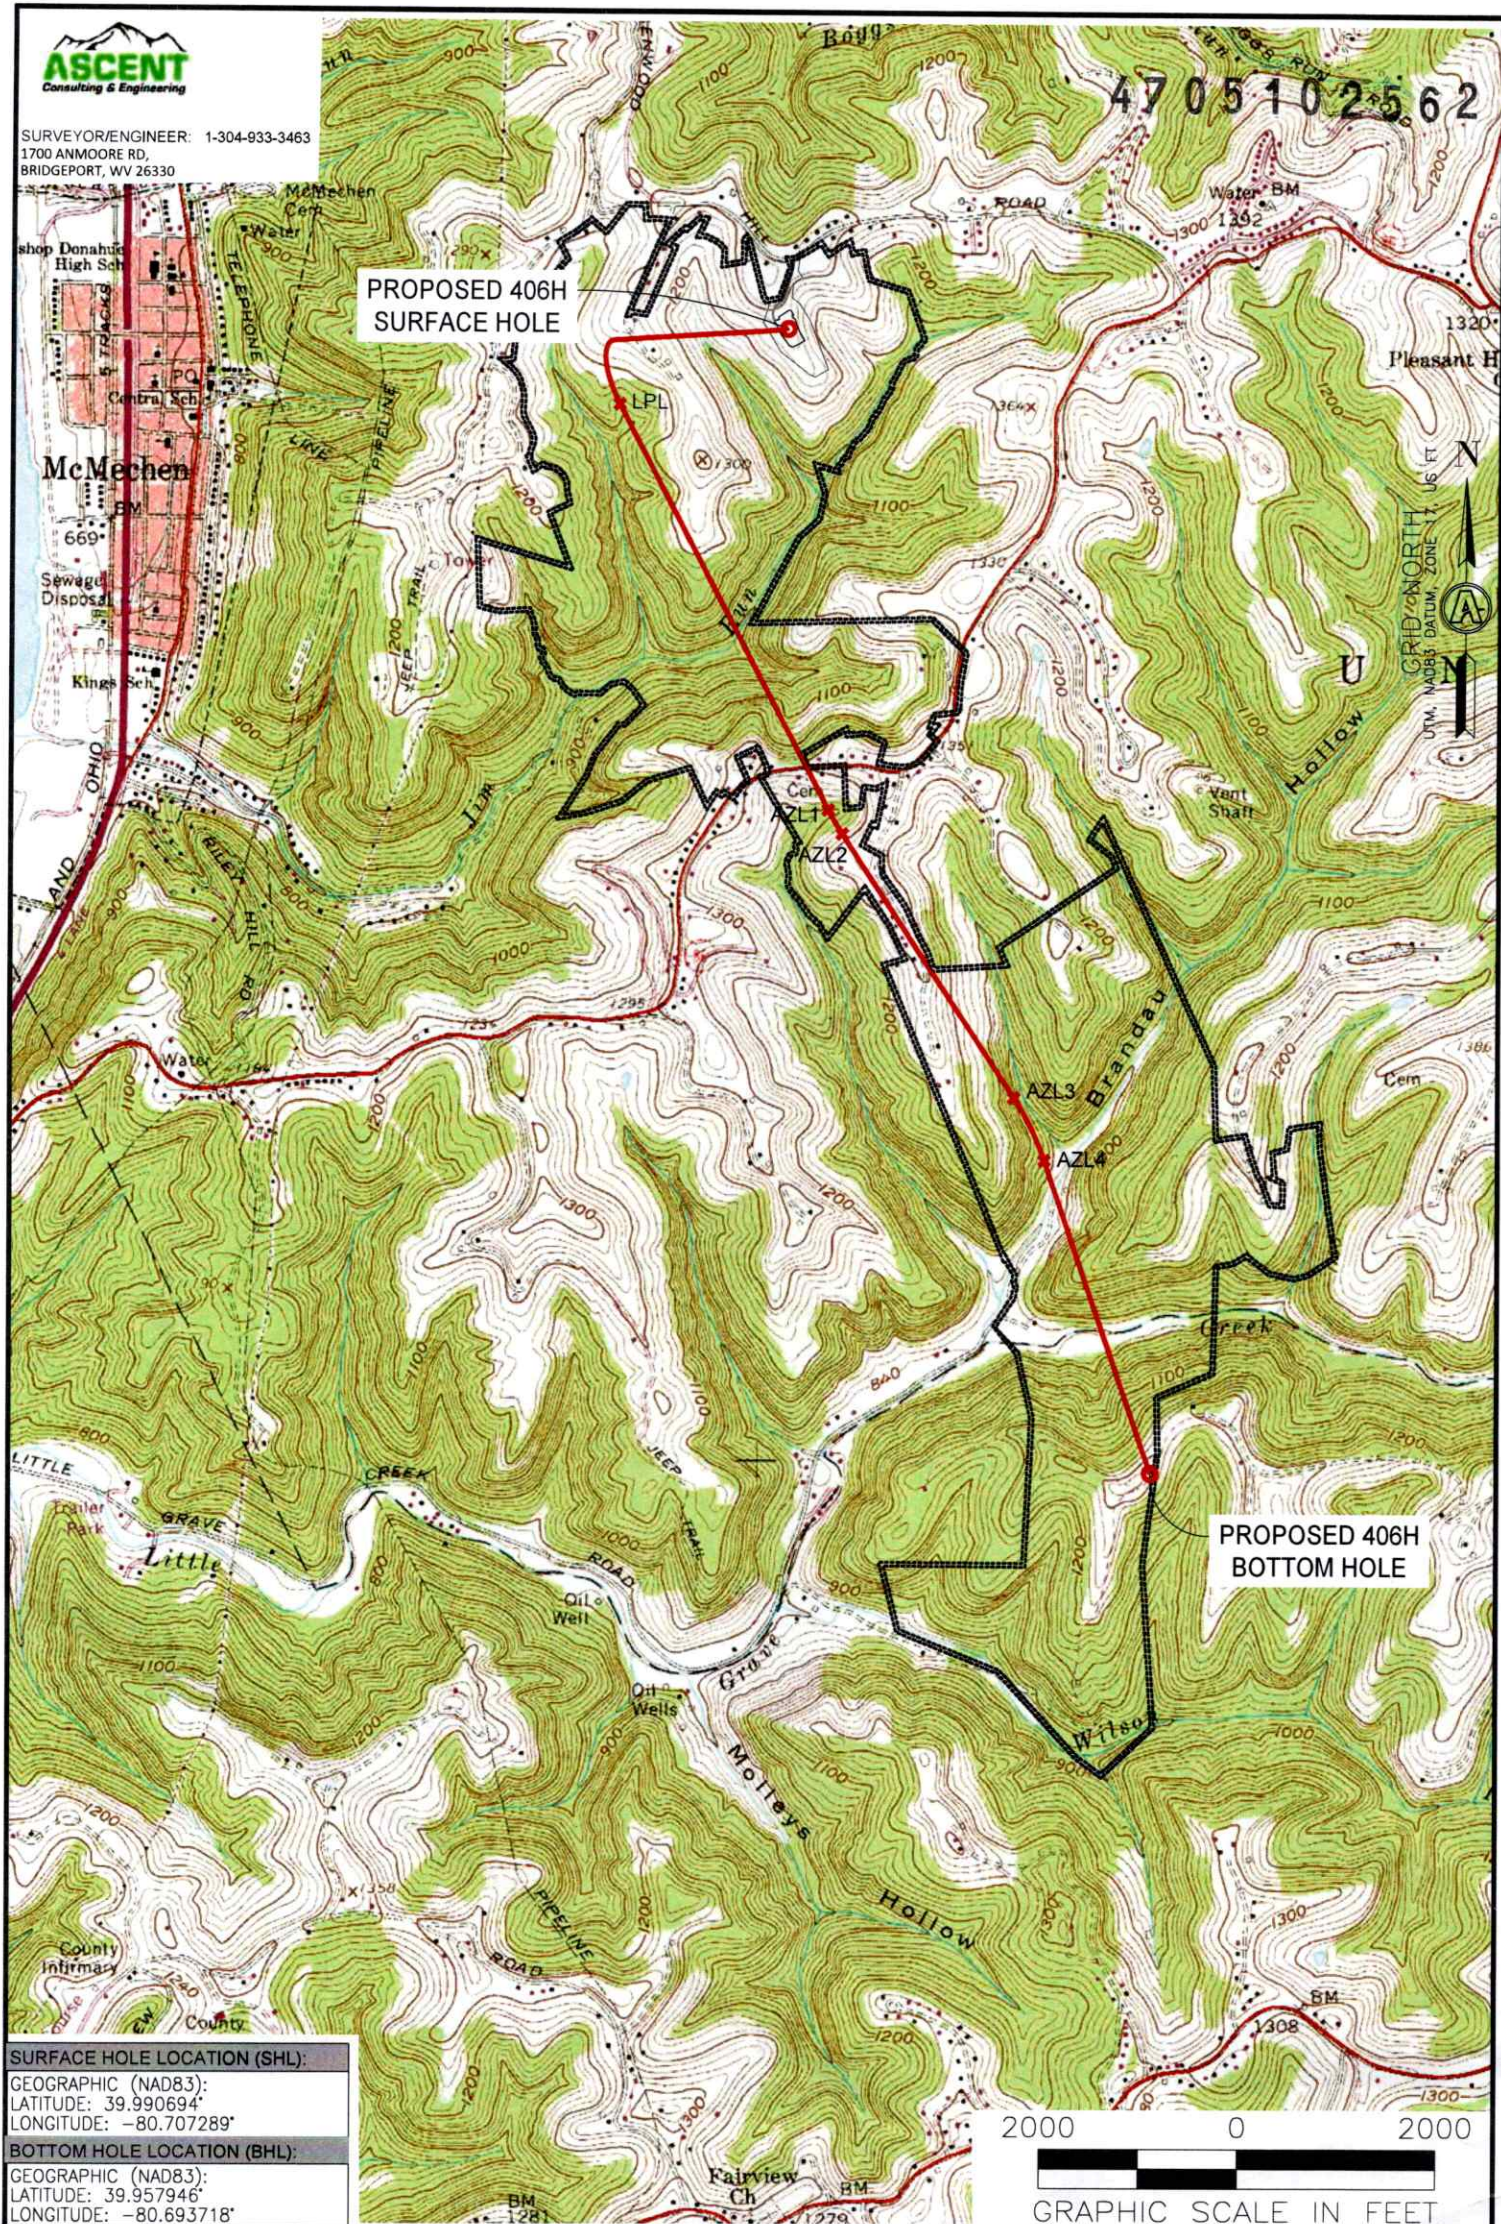

SURVEYOR/ENGINEER: 1-304-933-3463
1700 ANMOORE RD,
BRIDGEPORT, WV 26330

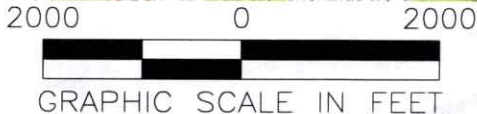

SURFACE HOLE LOCATION (SHL):
GEOGRAPHIC (NAD83):
LATITUDE: 39.990694°
LONGITUDE: -80.707289°
BOTTOM HOLE LOCATION (BHL):
GEOGRAPHIC (NAD83):
LATITUDE: 39.957946°
LONGITUDE: -80.693718°



NOTES ON SURVEY

1. SURFACE AND ROYALTY OWNER INFORMATION AND THEIR BOUNDARIES SHOWN HEREON WERE PLOTTED FROM DEEDS AND/OR TAX PARCEL MAPS PROVIDED BY CLIENT AND/OR FIELD LOCATIONS.
2. THIS PLAT DOES NOT REPRESENT A BOUNDARY SURVEY OF THE PARCELS SHOWN HEREON.
4. ALL INSETS ARE GRID NORTH UNLESS OTHERWISE DEPICTED.

LEGEND:

- PROPOSED SURFACE HOLE / BOTTOM HOLE
- EXISTING / PRODUCING WELLHEAD
- FLOOD PLAIN
- ACCESS ROAD
- PUBLIC ROAD
- ACCESS ROAD TO PREV. SITE
- LEASE BOUNDARY
- PROPOSED PATH

WELL OPERATOR: EXPAND OPERATING, LLC	WELL (FARM) NAME: SERAFIN ORTIZ MSH	WELL # 406H	SERIAL # XXXX
ADDRESS: 1300 FORT PIERPONT DRIVE, SUITE 201	COUNTY - CODE MARSHALL - 51	DISTRICT; UNION	
SURFACE OWNER: FRANK J. & LORI A. LONGWELL	USGS 7 1/2 QUADRANGLE MAP NAME MOUNDSVILLE, WV		

LATITUDE: 40°00'00"

SURFACE HOLE 11,378'

LATITUDE: 39°57'30" BHL

BOTTOM HOLE 7,580'



SURVEYOR/ENGINEER: 1-304-933-3463
1700 ANMOORE RD,
BRIDGEPORT, WV 26330

SURFACE HOLE LOCATION (SHL):


UTM (NAD83, ZONE 17, METERS):
NORTHING: 4,426,765.362
EASTING: 524,989.140

LANDING POINT (LPL):

UTM (NAD83, ZONE 17, METERS):
NORTHING: 4,426,520.995
EASTING: 524,454.733



BOTTOM HOLE LOCATION (BHL):

UTM (NAD83, ZONE 17, METERS):
NORTHING: 4,423,134.565
EASTING: 526,160.211

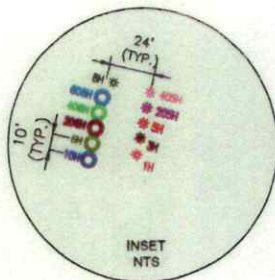

LONGITUDE: 80°40'00" BOTTOM HOLE 142'

LONGITUDE: 80°40'00" SURFACE HOLE 3,388'

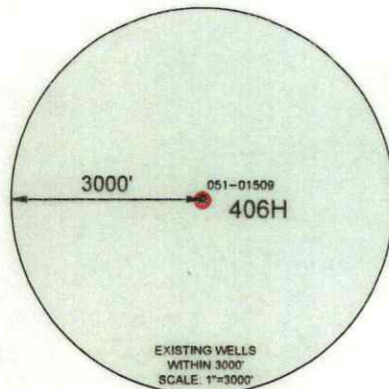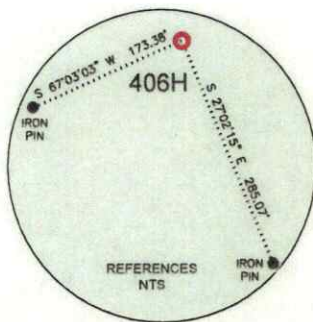

LINE	BEARING	DISTANCE	DESCRIPTION	MONUMENT
L1	N 24°08'36" W	321.07'	SHL TO MONUMENT	IRON ROD
L2	S 01°56'10" W	677.29'	SHL TO MONUMENT	IRON ROD
L3	S 65°25'37" W	1,927.91'	SHL TO LPL	SHL TO LPL

LINE	BEARING	DISTANCE	CURVE LENGTH	DESCRIPTION
L3	S 65°25'37" W	1,927.91'	2,560.91'	SHL TO LPL
L4	S 27°37'04" E	4,759.58'	4,759.58'	LPL TO AZL1
L5	S 30°31'07" E	289.47'	289.60'	AZL1 TO AZL2
L6	S 33°24'55" E	3,281.95'	3,281.95'	AZL2 TO AZL3
L7	S 26°10'04" E	722.54'	724.47'	AZL3 TO AZL4
L8	S 18°55'12" E	3,441.69'	3,441.69'	AZL4 TO BHL

WELL RESTRICTIONS

1. NO OCCUPIED DWELLINGS > 2500 SQ FT. WITHIN 625 FEET OF CENTER OF PAD.
2. NO AGRICULTURE BUILDINGS > 2500 SQ FT. WITHIN 625 FEET OF CENTER OF PAD.
3. NO WATER WELLS OR DEVELOPED SPRINGS ARE WITHIN 250 FEET OF PROPOSED WELL.
4. PERENNIAL STREAMS, LAKES, PONDS, OR RESERVOIRS WITHIN 100 FEET OF THE LIMITS OF DISTURBANCE.
5. NO NATURALLY PRODUCING TROUT STREAM WITHIN 300 FEET OF LIMITS OF DISTURBANCE.
6. NO GROUND INTAKE OR PUBLIC WATER SUPPLY WITHIN 1000 FEET OF WELL PAD, LIMITS OF DISTURBANCE, E & S CONTROLS OR PUBLIC WATER SUPPLY.

NOTES ON SURVEY

1. TIES TO WELLS AND CORNERS ARE BASED ON UTM, NAD83 DATUM, ZONE 17, US FT.
2. WELL LAT./LONG ESTABLISHED BY DIRECT GPS NAD '83.
3. BOUNDARIES SHOWN ARE TAKEN FROM TAX MAPS, DEEDS, AND FIELD SURVEY. THIS DRAWING IS NOT REPRESENTATIVE OF A FULL BOUNDARY SURVEY.
4. SURFACE OWNER INFORMATION TAKEN FROM THE ASSESSOR AND COUNTY CLERK RECORDS OF OHIO COUNTY IN OCTOBER OF 2021.
5. WELLS SHOWN ARE TAKEN FROM RECORDS OF WVDEP.

I, THE UNDERSIGNED, HEREBY CERTIFY THAT THIS PLAT IS CORRECT TO THE BEST OF MY KNOWLEDGE AND BELIEF AND SHOWS ALL THE INFORMATION REQUIRED BY LAW AND REGULATIONS ISSUED AND PRESCRIBED BY THE DEPARTMENT OF ENVIRONMENTAL PROTECTION.



COMPANY:

expand

P.S. 983

06-12-2025



(+) DENOTES LOCATION OF WELL ON UNITED STATES TOPOGRAPHIC MAPS

WVDEP
OFFICE OF OIL & GAS
601 57TH STREET
CHARLESTON, WV 25034

MINIMUM DEGREE OF ACCURACY: 1/200

PROVEN SURVEY SOURCE OF GRADE GPS ELEVATION: (NAVD 88, US FT)

SERAFIN ORTIZ MSH

OPERATOR'S WELL #: 406H

API WELL #: 47 51 02562
STATE COUNTY PERMIT

WELL TYPE: OIL ☐ WASTE DISPOSAL ☐ PRODUCTION ☒ DEEP ☐ GAS ☒ LIQUID INJECTION ☐ STORAGE ☐ SHALLOW ☒

WATERSHED: UPPER OHIO-WHEELING ELEVATION: 1,279

DISTRICT: UNION COUNTY: MARSHALL QUADRANGLE: MOUNDSVILLE 7.5', WV

SURFACE OWNER: FRANK J. & LORI A. LONGWELL ACREAGE: ±44.949

OIL & GAS ROYALTY OWNER: SERAFIN T. ORTIZ, AS TRUSTEE OF THE SERAFIN T. ORTIZ TRUST AGREEMENT DATED JULY 31, 1996 ACREAGE: ±44.949

DRILL ☒ DRILL DEEPER ☐ REDRILL ☐ FRACTURE OR STIMULATE ☒ PLUG OFF OLD FORMATION ☐ PERFORATE NEW FORMATION ☒

CONVERT ☐ PLUG & ABANDON ☐ CLEAN OUT & REPLUG ☐ OTHER CHANGE ☐ (SPECIFY) _____

TARGET FORMATION: MARCELLUS ESTIMATED DEPTH: 6,403 TVD 19,525 TMD

WELL OPERATOR: EXPAND OPERATING, LLC DESIGNATED AGENT: BRITTANY WOODY

ADDRESS: 1300 FORT PIERPONT DRIVE, SUITE 201 ADDRESS: 1300 FORT PIERPONT DRIVE, SUITE 201

CITY: MORGANTOWN STATE: WV ZIP CODE: 26508 CITY: MORGANTOWN STATE: WV ZIP CODE: 26508

LEGEND: REVISIONS: DATE: 06-12-2025

FILE NO: DRAWN BY: TMF


SCALE: 1" = 2000'

DRAWING NO: 3048

WELL LOCATION PLAT 1



SURVEYOR/ENGINEER:
1-304-933-3463
1700 ANMOORE RD,
BRIDGEPORT, WV 26330

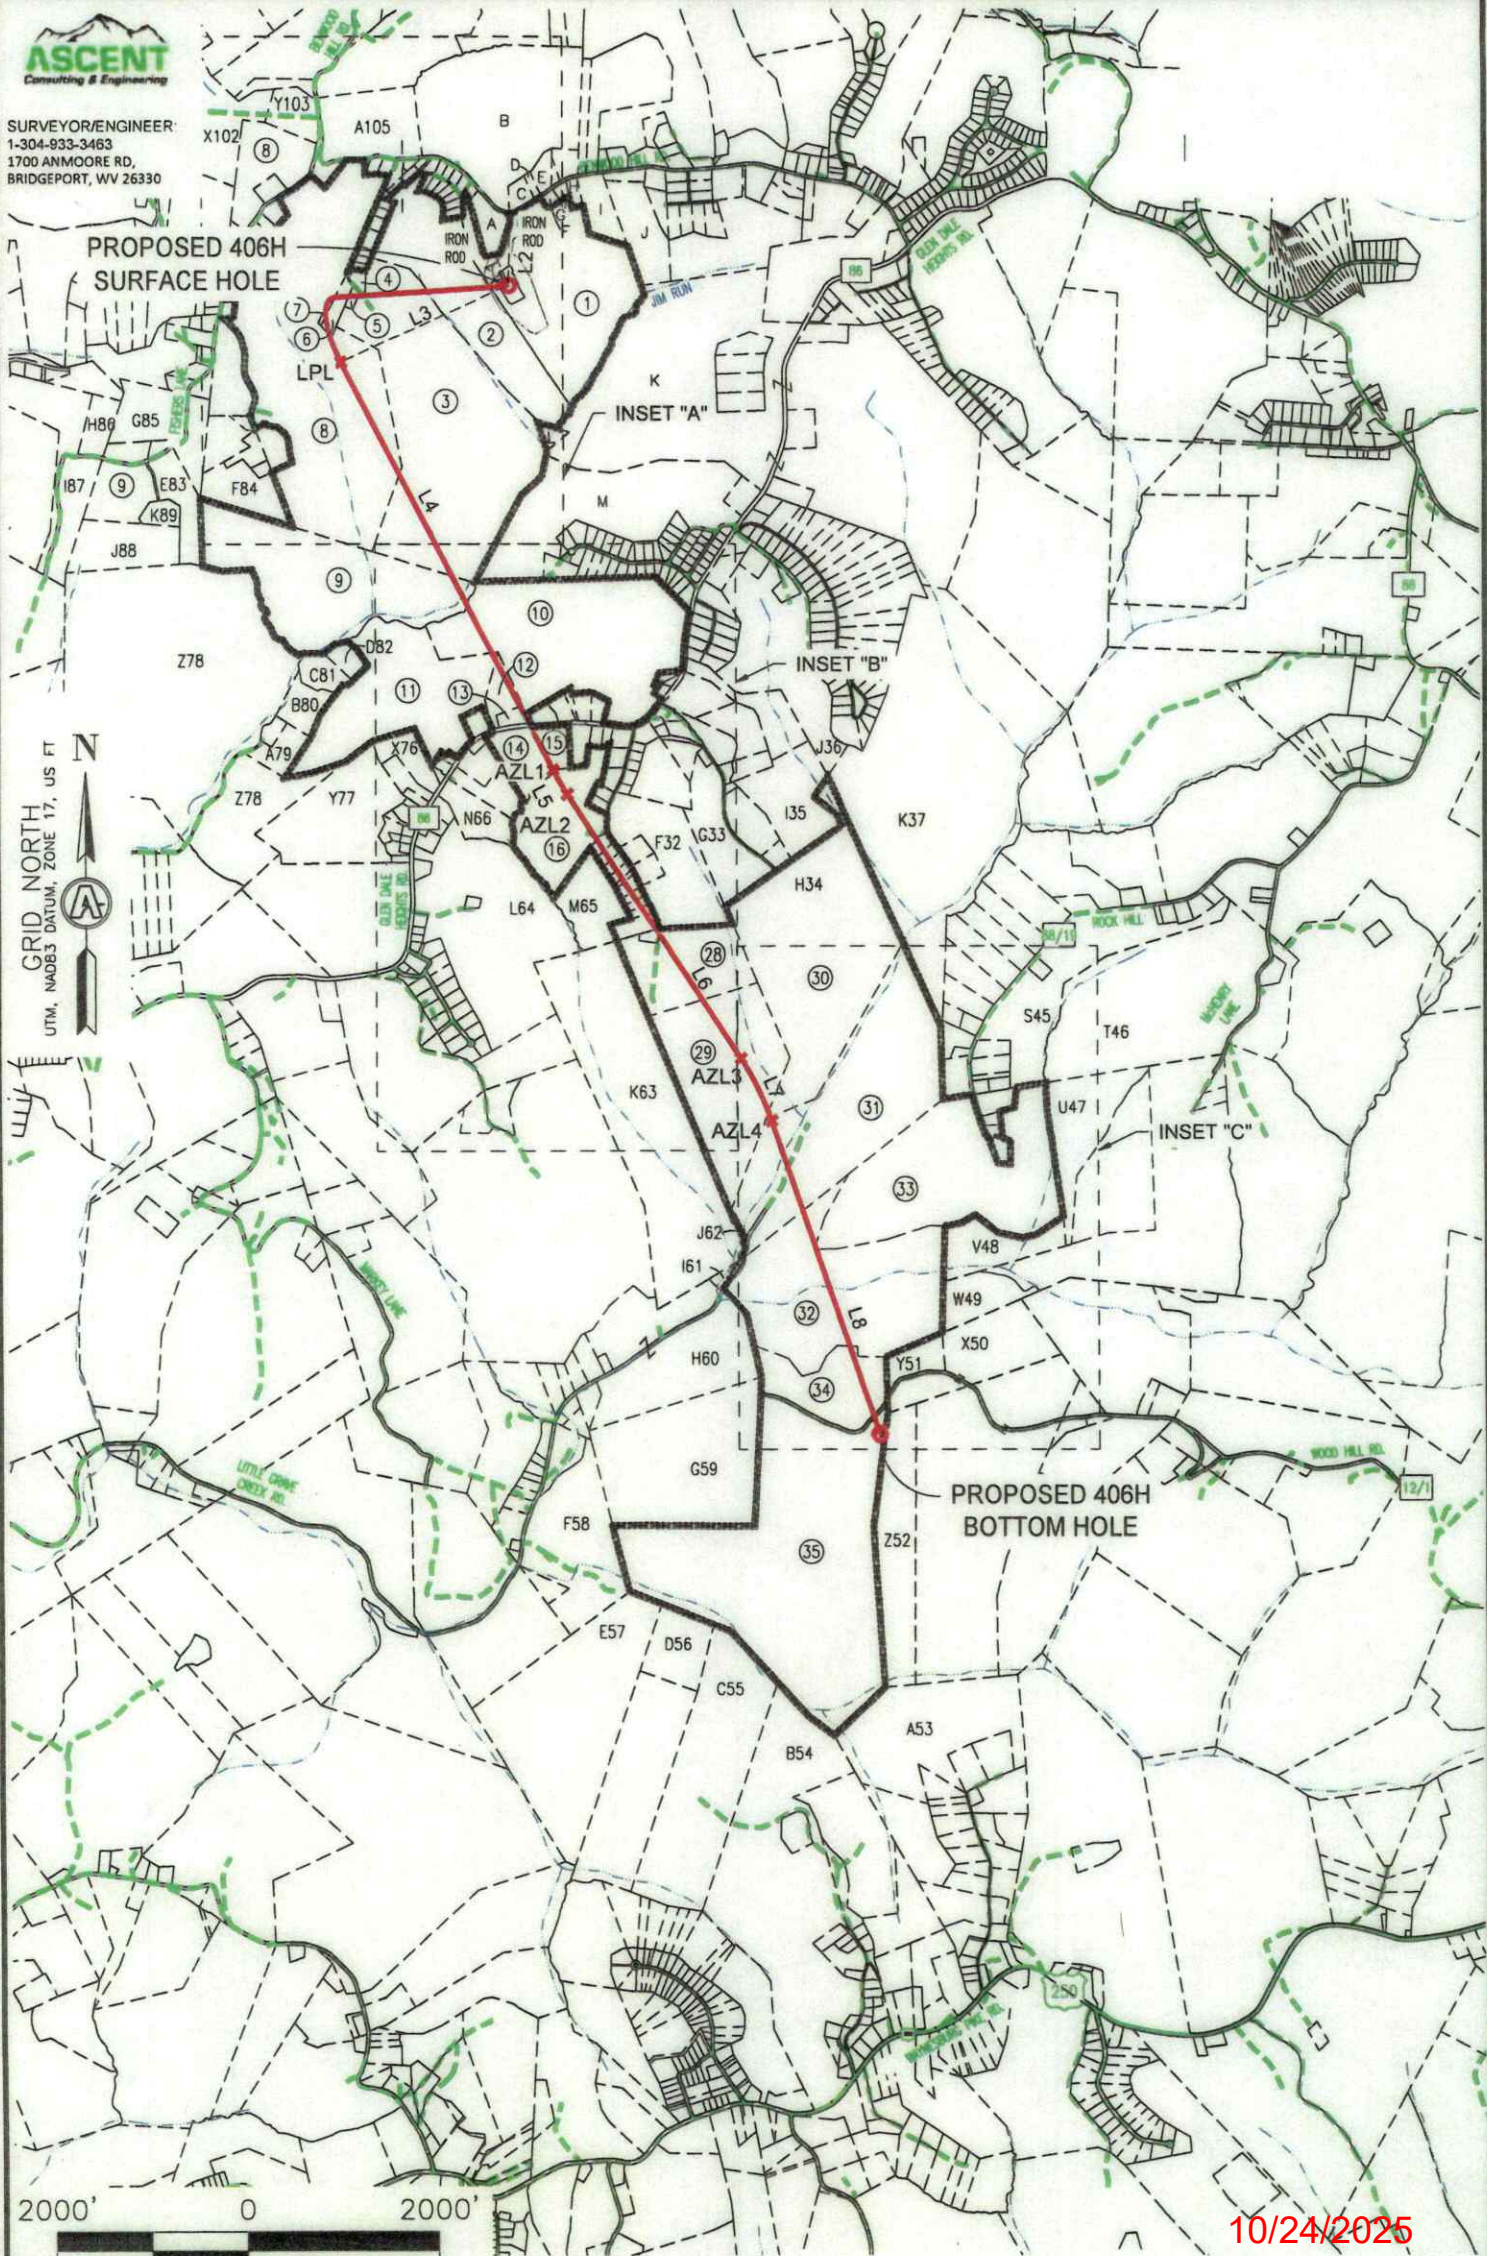

REVISIONS:

COMPANY:

expand

OPERATOR'S

SERAFIN ORTIZ MSH

DATE: 06-12-2025

WELL #:

406H

DRAWN BY: TMF

DISTRICT:

COUNTY:

STATE:

SCALE: 1"=2000'

UNION

MARSHALL


WV

DRAWING NO: 3048

WELL LOCATION PLAT 2



SURVEYOR/ENGINEER: 1-304-933-3463
1700 ANMOORE RD,
BRIDGEPORT, WV 26330

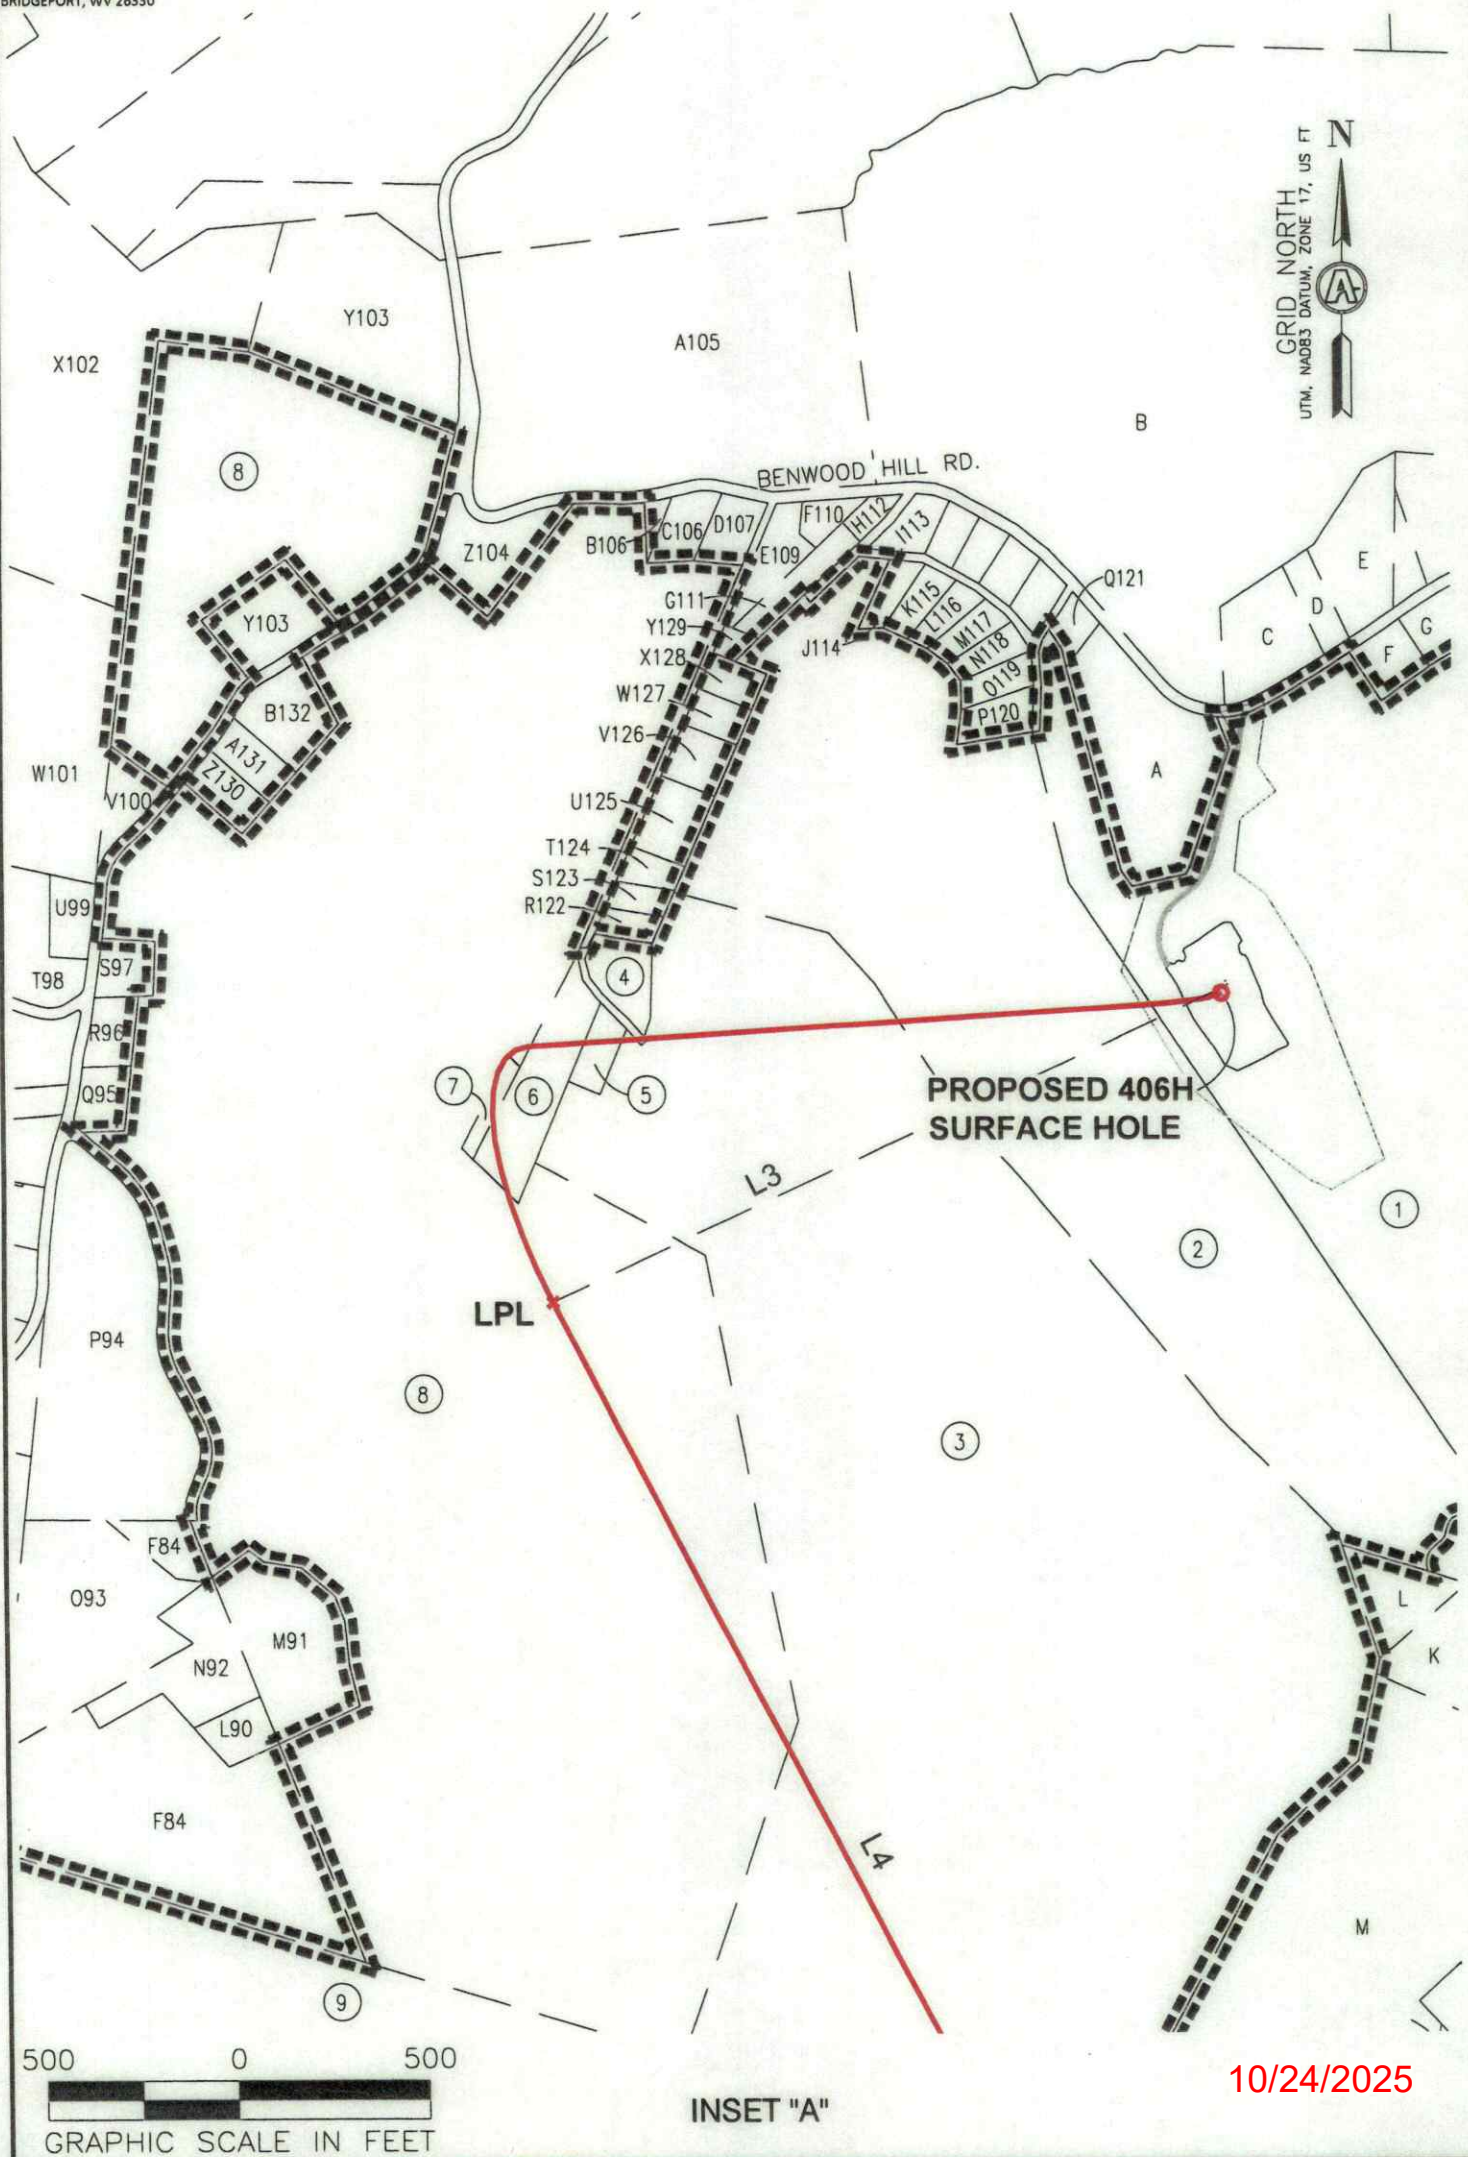


REVISIONS:

COMPANY:				
OPERATOR'S			SERAFIN ORTIZ MSH	
WELL #:			406H	
DISTRICT:			COUNTY:	STATE:
UNION			MARSHALL	WV
			DATE: 06-12-2025	
			DRAWN BY: TMF	
			SCALE: 1"=500'	
			DRAWING NO: 3048	
			WELL LOCATION PLAT 3	




SURVEYOR/ENGINEER: 1-304-933-3463
1700 ANMOORE RD,
BRIDGEPORT, WV 26330

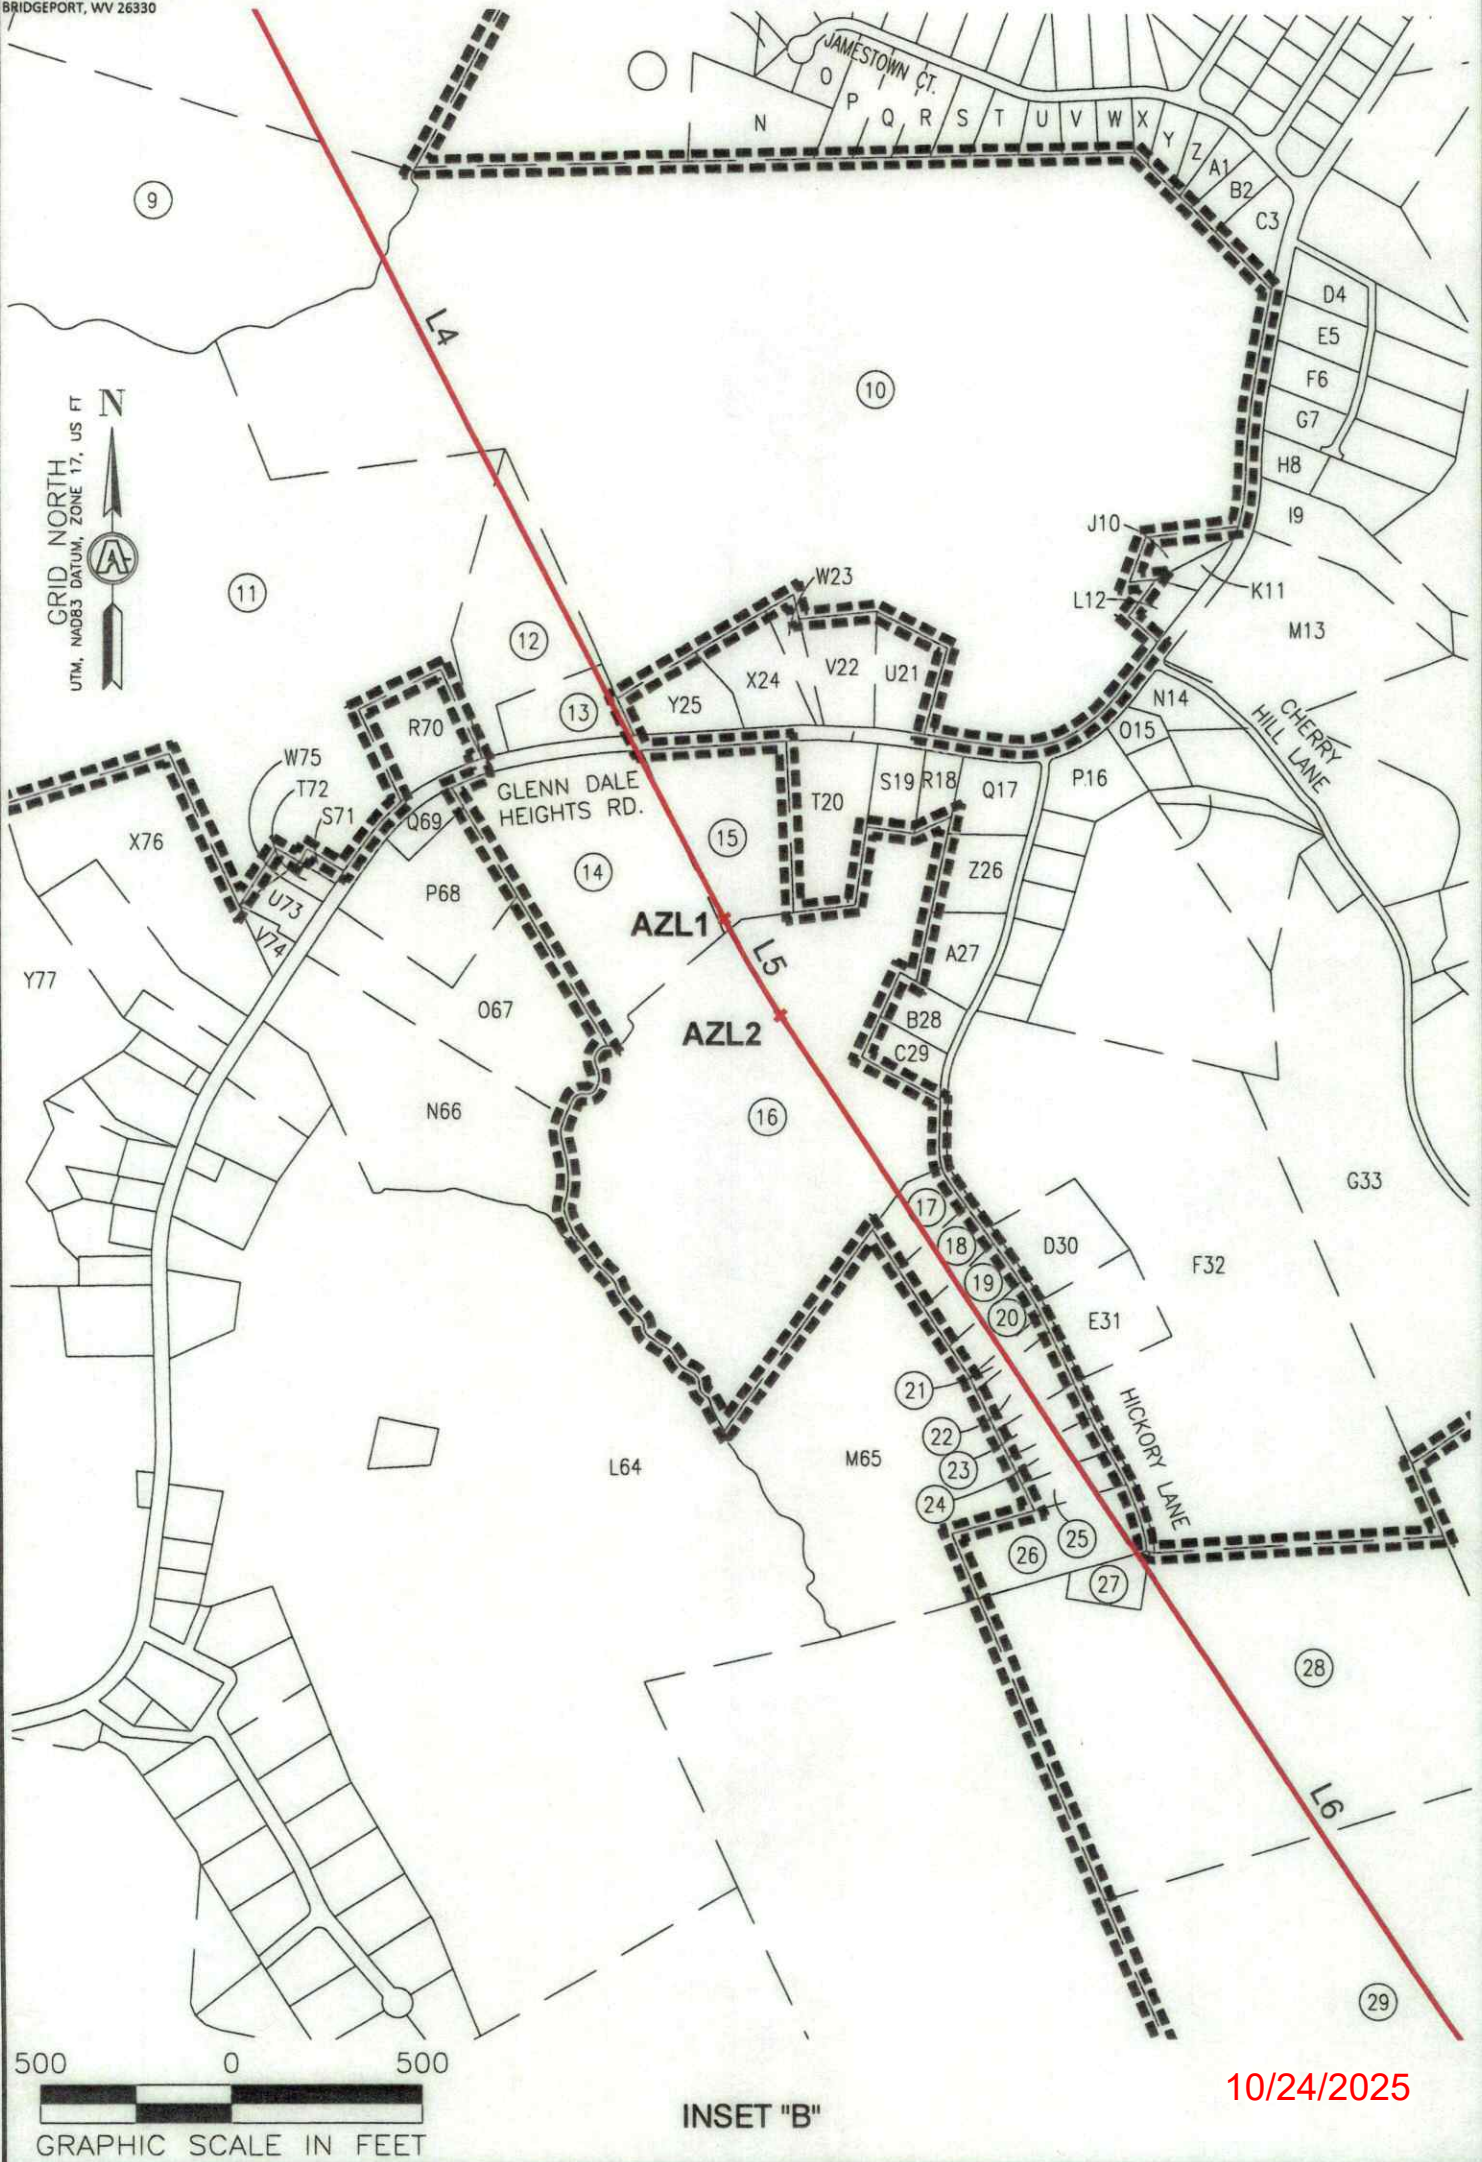

REVISIONS:		COMPANY:		
				
		OPERATOR'S		DATE: 06-12-2025
		WELL #:		
		406H		
		DISTRICT:	COUNTY:	DRAWN BY: TMF
		UNION	MARSHALL	SCALE: 1"=500'
			STATE:	DRAWING NO: 3048
			WV	WELL LOCATION PLAT 3



SURVEYOR/ENGINEER: 1-304-933-3463
1700 ANMOORE RD,
BRIDGEPORT, WV 26330

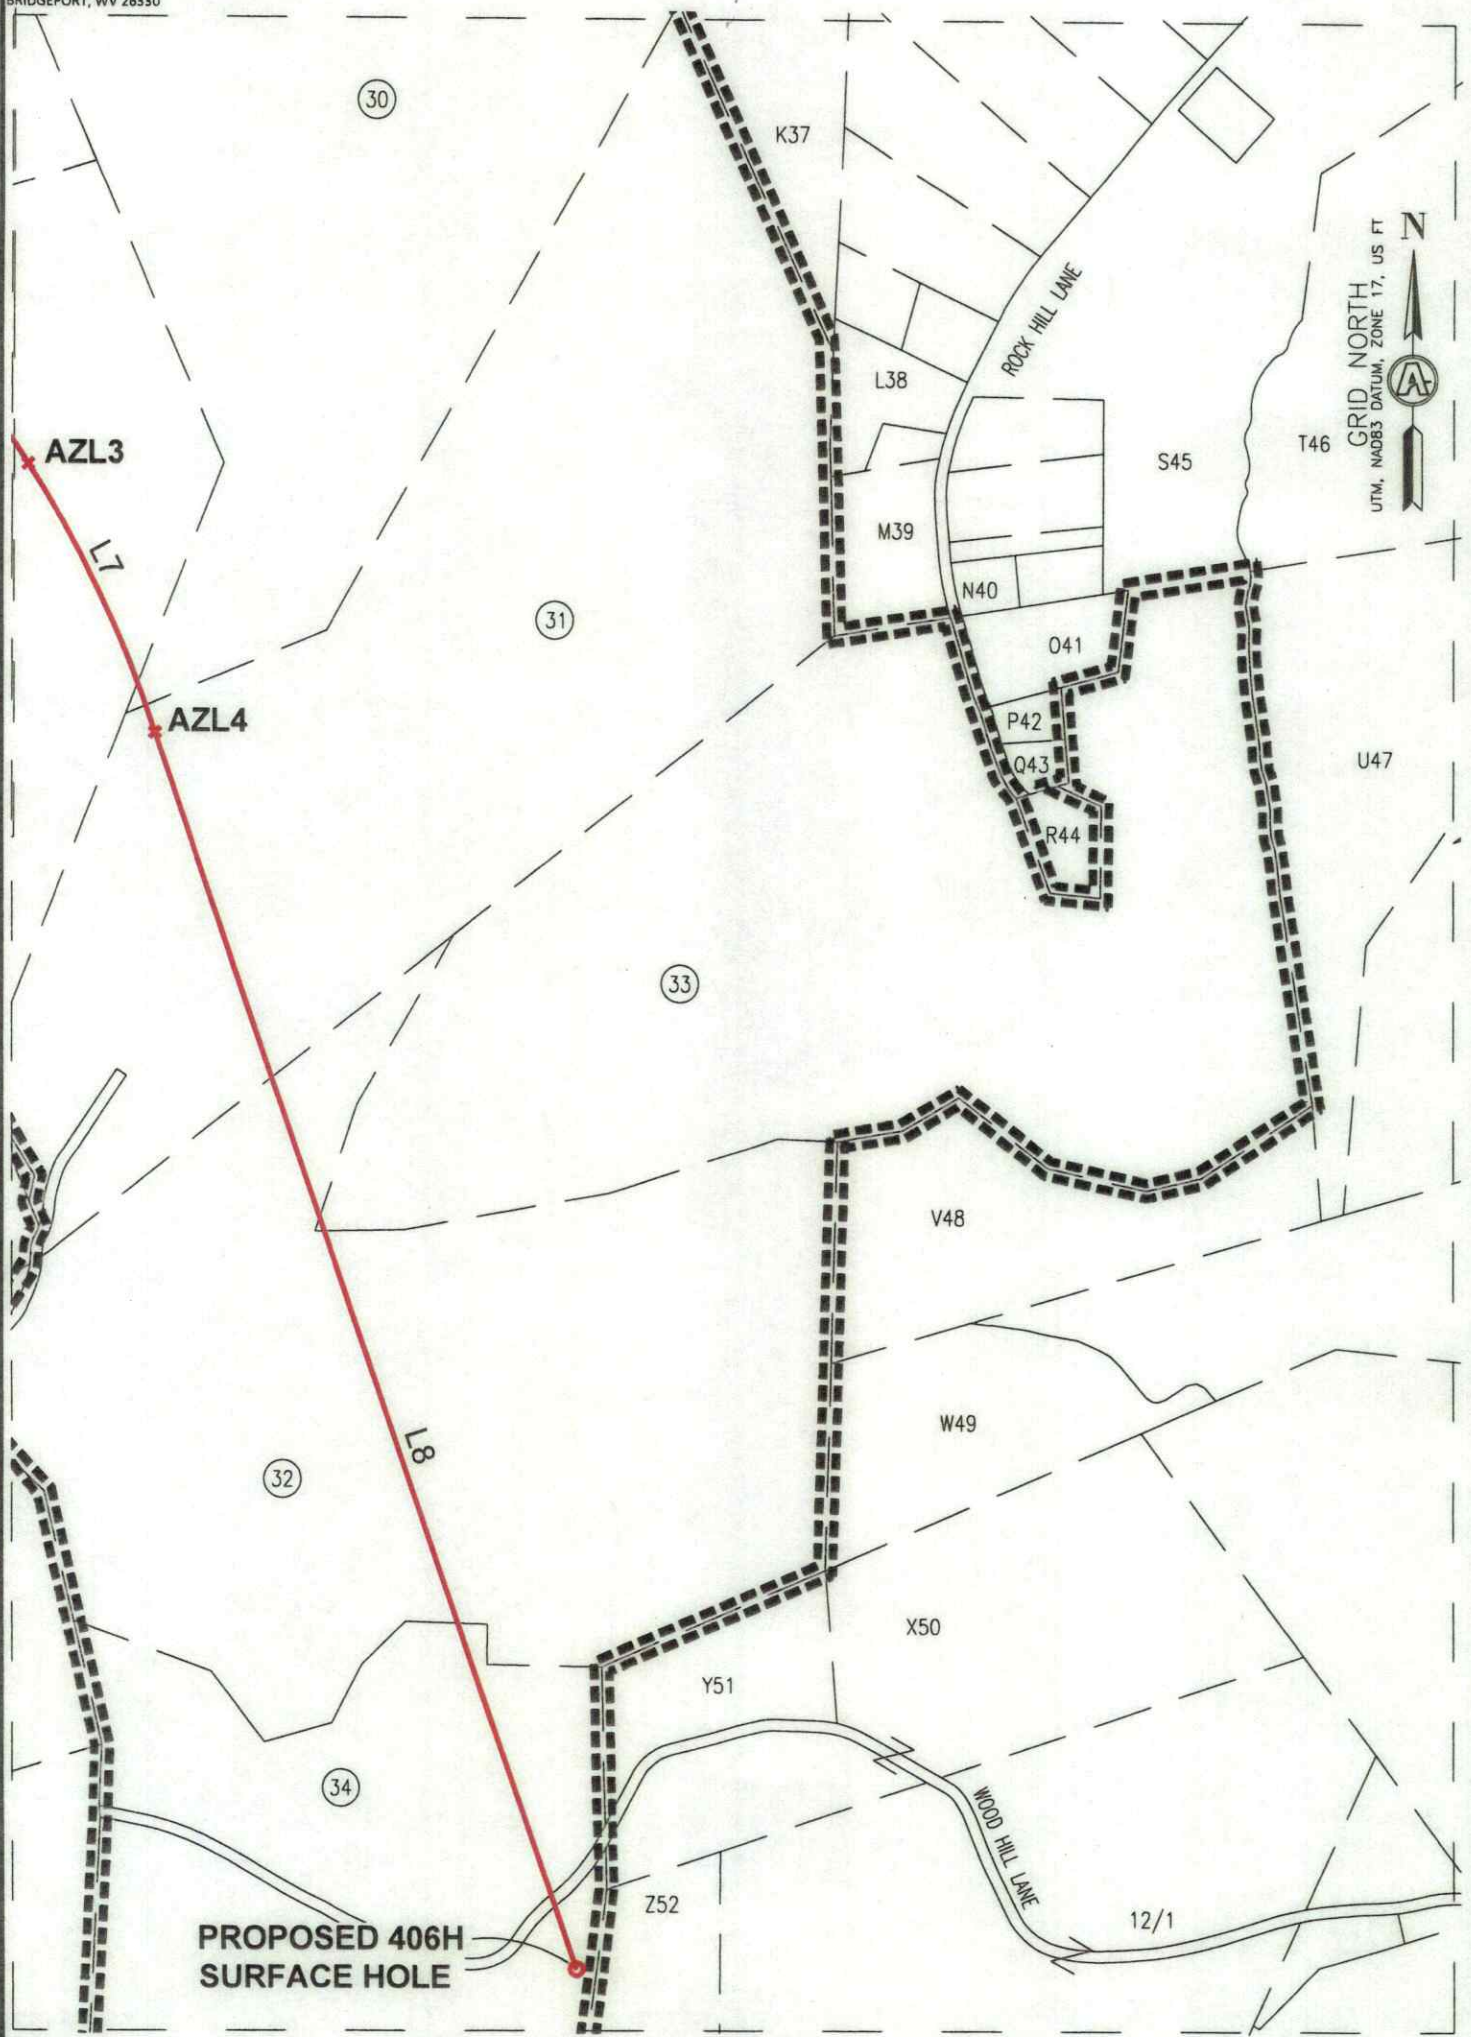

GRID NORTH
UTM, NAD83 DATUM, ZONE 17, US FT

10/24/2025

REVISIONS:

COMPANY:

expand

OPERATOR'S

SERAFIN ORTIZ MSH

DATE: 06-12-2025

WELL #:

406H

DRAWN BY: TMF

DISTRICT:
UNION

COUNTY:
MARSHALL

STATE:
WV

SCALE: 1"=500'

DRAWING NO: 3048

WELL LOCATION PLAT 4



SURVEYOR/ENGINEER: 1-304-933-3463
1700 ANMOORE RD,
BRIDGEPORT, WV 26330

WELL BORE TRACTS		
TRACT	SURFACE OWNER (S) / ROYALTY OWNER (R)	TAX PARCEL
1	LONGWELL FRANK J & LORI A(S) / SERAFIN T. ORTIZ, AS TRUSTEE OF THE SERAFIN T. ORTIZ TRUST AGREEMENT DATED JULY 31, 1996 (R)	13-6-49
TRACT	SURFACE OWNER (S)	TAX PARCEL
2	HAUGHT GEORGE ET UX	13-6-51.1
3	LIPINSKI ERIC R & LORIE A	13-6-51
4	KOONTZ CARL E	13-6B-31
5	MELISSINOS KYRIAKI EST	13-6B-33
6	VANSCYOC ARMOND RAY JR	13-6B-32
7	VANSCYOC ARMOND RAY JR	13-6-53.2
8	FISHER EARL M ET AL	13-6-53
9	JONES MICHAEL BRENT	13-6-55
10	STEPHENS JAMES J & JAMES DANIEL	13-11-25
11	OTTE MARK D ET UX	13-11-22
12	TERRY PATRICIA EST	13-11-22.7
13	TERRY PATRICIA EST	13-11-23
14	VARGO RICHARD H	13-11-50.2
15	DEWITT EDWARD C & CHRISTINE M VARNER	13-11-49
16	RICHMOND THOMAS O & BRENDA J	13-11-47
17	RICHMOND THOMAS O & BRENDA J	13-11B-1
18	HUFFMAN MARK E ET UX	13-11B-2
19	EATON DANIEL	13-11B-3
20	RIDING GEORGE D ET UX - TOD	13-11B-4
21	RIDING GEORGE D ET UX - TOD	13-11B-5
22	BERNHARD JACQUELINE & DANIEL SOLECKI	13-11B-6
23	COCHRAN JAMES P SR EST	13-11B-7
24	COCHRAN JAMES P SR EST	13-11B-8
25	COCHRAN JAMES P SR EST	13-11B-9
26	KINKES RICHARD L & M TERESA	13-11-45
27	ROBINSON SAMUEL R & BRIANNE L	13-12-40.2
28	BAKER ELDON W	13-12-40.1
29	BAKER ELDON	13-12-40
30	LONGWELL FRANK & LORI	13-10-1
31	DOBBS JULIE A	13-13-1
32	DOLGOVSKIJ MICHELE	13-13-3
33	MURPHY BONNIE L IRREVOCABLE TR	13-13-5
34	HELLER FRANKLIN C II ET AL	14-3-7
35	HELLER FRANKLIN C II & MARTHA ET AL	14-3-8

10/24/2025

REVISIONS:

COMPANY:



OPERATOR'S

SERAFIN ORTIZ MSH

DATE: 06-12-2025

WELL #:

406H

DRAWN BY: TMF

DISTRICT:
UNION

COUNTY:
MARSHALL

STATE:
WV

SCALE: N/A
DRAWING NO: 3048
WELL LOCATION PLAT 7



SURVEYOR/ENGINEER: 1-304-933-3463
1700 ANMOORE RD,
BRIDGEPORT, WV 26330

ADJOINING OWNERS TABLE		
TRACT	SURFACE OWNER	TAX PARCEL
A	SWN PRODUCTION COMPANY LLC	13-6-49.2
B	VAN SCYOC PATRICK A & FAITH M	13-6-17
C	WILT VINCENT E	13-6-18
D	TOLER MARGARET - LIFE	13-6-19
E	HUTCHISON JAMES A & HOLLY M	13-6-20
F	NIXON MADISON M	13-6-49.1
G	NIXON MADISON M	13-6-48
H	VANDYNE ZACHARY D	13-6-47
I	CRALL MICHAEL D & LISA DAWN	13-6-46
J	O'NEAL CYNTHIA	13-6-45
K	COOK DAVID J & ALICE M - TOD	13-6-50
L	HAUGHT GEORGE ET UX	13-6-50.1
M	DEFIBAUGH RONALD L & SANDRA	13-11-27.1
N	MARSHALL CO SEWERAGE DIST	13-11-27.4
O	ANGLEMYER STEVE & VERONICA	13-11C-39
P	HILLBERRY JILL C	13-11C-38
Q	BIRCH BRITTANY JO & ROBERT M	13-11C-37
R	CUNNINGHAM GERALD E ET UX	13-11C-36
S	THORNTON LEE M & FAITH DUNN	13-11C-35
T	PATRICK BRENT & JENNIFER	13-11C-34
U	FECAT FREDERICK R ET UX	13-11C-33
V	DOYLE PATRICK J ET UX	13-11C-32
W	STORM H WILLIAM ET UX	13-11C-31
X	MILLER THOMAS W & MARY C	13-11C-30
Y	MILLER THOMAS W JR & MICHELLE M	13-11C-5
Z	HARDMAN PAMELA K	13-11C-4
A1	FECAT ZACHARY J	13-11C-3
B2	FECAT ZACHARY J	13-11C-2
C3	J & T ENTERPRISES	13-11C-1
D4	RICHARDSON GREIGH G & LAURA A	13-11E-1
E5	RICHARDSON GREIGH G & LAURA A	13-11E-2
F6	JURA JOHN F ET UX - TOD	13-11E-3
G7	MEEKER JOANN ELLEN & JAMES R	13-11E-4
H8	MEEKER JAMES R & JOANN ELLEN	13-11E-5
I9	JOHNSON RICHARD BLAINE	13-11-29
J10	STEPHENS BEVERLY J - LIFE	13-11-25.4
K11	STEPHENS BEVERLY J - LIFE	13-11-26.1
L12	STEPHENS BEVERLY J	13-11-26
M13	PRENAT DOROTHY KAY	13-11-30
N14	MAGERS WILLIAM L & MARY SUE	13-11-36.3
O15	LOGSTON RICHARD S & MIMI S	13-11-36.1
P16	LEITT PAMELA J REVOCABLE LIVING TRUST	13-11-38
Q17	RICHMOND TIMOTHY A & TERESA L	13-11-39
R18	CALDWELL ALBERT L ET UX	13-11-47.2
S19	CALDWELL ALBERT L ET UX	13-11-47.1
T20	REDD MAVERENE L - LIFE	13-11-48
U21	MILLER NEIL D ET UX	13-11-25.3
V22	MILLER NEIL D	13-11-25.2
W23	SCHRACK JUSTIN A & JAMES C	13-11-25.1
X24	SCHRACK JUSTIN A & JAMES C	13-11-24
Y25	HICKS MICHAEL J	13-11-24.1
Z26	STEPHENS JOSEPH B	13-11-40
A27	STEPHENS JOSEPH B	13-11-41
B28	RICHMOND GLEN O	13-11-47.3
C29	RICHMOND THOMAS O & BRENDA J	13-11-47.4
D30	LIPINSKI STANLEY W ET UX	13-11-44.4
E31	LANGMYER BRANDAN SCOTT & CRYSTAL J	13-11-44.5
F32	RICHMOND JAMES DAVID	13-11-44
*HIGHLIGHTED PARCELS MAY BE IMPACTED DURING DRILLING.		

10/24/2025

REVISIONS:

COMPANY:



OPERATOR'S

SERAFIN ORTIZ MSH

DATE: 06-12-2025

WELL #:

406H

DRAWN BY: TMF

DISTRICT:
UNION

COUNTY:
MARSHALL

STATE:
WV

SCALE: N/A
DRAWING NO: 3048
WELL LOCATION PLAT 7



SURVEYOR/ENGINEER: 1-304-933-3463
1700 ANMOORE RD,
BRIDGEPORT, WV 26330

TRACT	SURFACE OWNER	TAX PARCEL
G33	STEPHENS JERALD L ET UX	13-11-44.1
H34	YOUNG DENNIS W JR & HOSKINS-YOUNG CHANTEL	13-11-33
I35	MILLER WILLIAM S & SANDRA M	13-11-32
J36	MULDREW PATRICIA A - TOD	13-11-27
K37	MARSHALL LAND LLC	13-10-2
L38	CONNER SHARON	13-10-45.5
M39	FLOWERS DIANA L & GARLAND W	13-10-45.4
N40	FLOWERS DIANA & CHELSEA	13-10-45.1
O41	ELLIOTT MELISSA R & CHARLES R	13-13-5.1
P42	MURPHY BONNIE L - TOD	13-13-5.2
Q43	MURPHY BONNIE L - TOD	13-13-5.3
R44	KASTEN ANITA SELLERS ET VIR	13-13-5.4
S45	ROTH JACOB S	13-10-43.8
T46	ROTH FAYE E	13-10-42
U47	ROTH FAYE E	13-13-5.5
V48	WEAVER GEORGE F II ET UX	13-13-25
W49	DOLGOVSKIJ MICHELE	13-13-4
X50	HELLER FRANKLIN C II ET AL	14-4-2
Y51	HELLER FRANKLIN C II ET AL	14-4-1
Z52	HELLER FRANKLIN C II ET AL	14-3-9
A53	FRANCIS RONDA & HAROLD LEE	14-3-10
B54	O'NEIL DENNIS G ET UX	14-3-40
C55	CLAYTON DONNA L IRREVOCABLE TRUST	14-3-41
D56	HILL DONALD	14-3-43
E57	OTTE HUBERT C & JANE E REVOCABLE LIVING TRUST ET AL	14-3-44
F58	BURKETT DAVID R ET UX	14-3-5
G59	UNDERDONK ALAN	14-3-6
H60	BLAZER MICHAEL C ET UX	13-12-41
I61	SCHULTZ TIMOTHY E & CHARLA A	13-13-2
J62	CATO MICHAEL & SHELLY	13-13-1.1
K63	CATO MICHAEL S ET UX	13-12-39
L64	LOGSDON BOBBI S & LEVI	13-11-46
M65	COCHRAN JAMES P SR EST	13-11-44.3
N66	CLUTTER GERALD C ET UX	13-11-53
O67	KING KEVIN L & CHRISTINE M	13-11-50
P68	DRUSCHEL LOIS I	13-11-51
Q69	HAWK KATHLEEN B & WILLIAM J	13-11-50.1
R70	HAWK WILLIAM J & KATHLEEN 99% JENNIFER L GEMENSKY 1%	13-11-22.2
S71	LIGHTNER JASON	13-11-22.6
T72	LIGHTNER JASON	13-11-22.4
U73	LIGHTNER JASON	13-11-22.3
V74	LIGHTNER JASON	13-11-22.1
W75	LIGHTNER JASON	13-11-22.5
X76	KINKES RICHARD L	13-11-21
Y77	LOGSDON BOBBI S	13-11-15.5
Z78	MARSHALL LAND LLC	13-11-9
A79	HELMS JAMES E - LIFE	13-11-14
B80	UNKNOWN	13-11-12
C81	HERCULES RICHARD W	13-11-11
D82	KELLY MARY MARGARET POWELL	13-11-11.1
E83	CHAVANAK PAUL FRED ET UX	13-6-55.7
F84	HENDERSON JOSEPH E	13-6-54
G85	CHAVANAK ROBERT A & RANDI J ET AL	13-6-55.6
H86	CHAVANAK SAMUEL C	13-6-56.2
I87	LOY STEPHEN G	13-6-56
J88	LOY MARTA JAN	13-6-55.4
K89	GLOBAL SIGNAL ACQUISITIONS IV LLC	13-6-55.8
L90	STEVEY LARRY J ET UX	13-6-54.2
M91	QUIGLEY DAVID L & KELLY J	13-6-53.14
*HIGHLIGHTED PARCELS MAY BE IMPACTED DURING DRILLING.		

10/24/2025

REVISIONS:	COMPANY:		
	OPERATOR'S	SERAFIN ORTIZ MSH	DATE: 06-12-2025
	WELL #:	406H	DRAWN BY: TMF
	DISTRICT:	COUNTY:	STATE:
	UNION	MARSHALL	WV
			SCALE: N/A
			DRAWING NO: 3048
			WELL LOCATION PLAT 7



SURVEYOR/ENGINEER: 1-304-933-3463
1700 ANMOORE RD,
BRIDGEPORT, WV 26330

TRACT	SURFACE OWNER	TAX PARCEL
N92	STEVEY LARRY J ET UX	13-6-54.1
O93	GEORGE PAUL M & MEGAN	13-6-54.3
P94	POLING WENDY LEE	13-6-53.9
Q95	RODAK MICHAEL J & LADEAN A	13-6-53.5
R96	LOY MARTA J	13-6-53.6
S97	THOMAS TERRENCE M & BRENDA	13-6-53.11
T98	MARTIN EDWARD B	13-6-73.4
U99	ARMOUR DAVID A	13-6-76
V100	BOZENSKE JEFFREY T & JESSICA L	13-6-53.7
W101	MINOR CHARLES D & LISA M	13-6-69.3
X102	MINOR THOMAS C - TOD	13-6-69
Y103	FISHER DANIEL	13-6-12
Z104	HOLMES CHERYL ANN	13-6-53.1
A105	STEELE BRIAN	13-6-13
B106	YAQUINTA JOHN	13-6-53.8
C107	YAQUINTA JOHN	13-6-53.4
D108	COOK BRIAN CO COOK BRIAN & KARISA	13-6-53.10
E109	RICH JOSEPH ET UX ESTS	13-6B-22
F110	SNYDER ANDREW C JR REVOCABLE LIVING TRUST	13-6B-22.1
G111	RICH JOSEPH A ET UX ESTS	13-6B-23
H112	LEDBETTER WILLIAM R ET UX	13-6B-21
I113	JONES ALEXA M	13-6B-20
J114	HAUGHT GEORGE & MARY	13-6B-19
K115	JAMES ROBERT A JR & WENDY L	13-6B-18
L116	JONES DAKOTA M & ELISHA GLENDENING	13-6B-15
M117	SIMMONS MICHAEL J	13-6B-14
N118	MCDADE ROBERT D	13-6B-11
O119	HAUGHT GEORGE ET UX	13-6B-10
P120	HAUGHT GEORGE ET UX	13-6B-9
Q121	HAUGHT GEORGE WILLIAM II & SHEILA A	13-6-49.3
R122	KOONTZ CARL E	13-6B-30
S123	KOONTZ CARL E	13-6B-29
T124	MERINAR & KOONTZ CO	13-6B-28
U125	CARNEY DANIEL P ET UX	13-6B-27
V126	CARNEY DANIEL P ET UX	13-6B-26
W127	CARNEY DANIEL P ET UX	13-6B-25
X128	BAKER JAMES F	13-6B-24
Y129	BAKER JAMES F	13-6B-23.1
Z130	RICE MARK G ET UX	13-6-53.12
A131	BARRY DAVID E & CHRISTY A	13-6-53.3
B132	HOLMES CHERYL ANN	13-6-53.13
*HIGHLIGHTED PARCELS MAY BE IMPACTED DURING DRILLING.		

10/24/2025

REVISIONS:	COMPANY:			
	OPERATOR'S			DATE: 06-12-2025
	WELL #:			
	406H			DRAWN BY: TMF
	DISTRICT:	COUNTY:	STATE:	SCALE: N/A
	UNION	MARSHALL	WV	DRAWING NO: 3048
				WELL LOCATION PLAT 7