

4.075
0.70W

0-25-29

COAL OWNED BY _____
 PARTIAL PLUS
 NEW LOCATION.....
 DRILL DEEPER.....
 ABANDONMENT.....


COMPANY THE MANUFACTURERS LIGHT & HEAT
 ADDRESS 800 UNION TRUST BLDG. PGH. PA.
 FARM R.R. REYNOLDS
 TRACT _____ ACRES 89 LEASE No. 28910
 WELL (FARM) No. 1 SERIAL No. 4412
 ELEVATION (SPIRIT LEVEL) 1249.32'
 QUADRANGLE CAMERON
 COUNTY MARSHALL DISTRICT LIBERTY
 ENGINEER Robert M. Heall (G.E.A.)
 ENGINEER'S REGISTRATION No. 361-E
 FILE No. _____ DRAWING No. Y-25-22
 DATE 28 AUG. 59 SCALE 1" = 800'

STATE OF WEST VIRGINIA
 DEPARTMENT OF MINES
 OIL AND GAS DIVISION
 CHARLESTON

WELL LOCATION MAP

FILE No. MASS-402-A
Partial Storage

+ DENOTES LOCATION OF WELL ON UNITED STATES TOPOGRAPHIC MAPS. SCALE 1 TO 62,500. LATITUDE AND LONGITUDE LINES BEING REPRESENTED BY BORDER LINES AS SHOWN.
 - DENOTES ONE INCH SPACES ON BORDER LINE OF ORIGINAL TRACING.

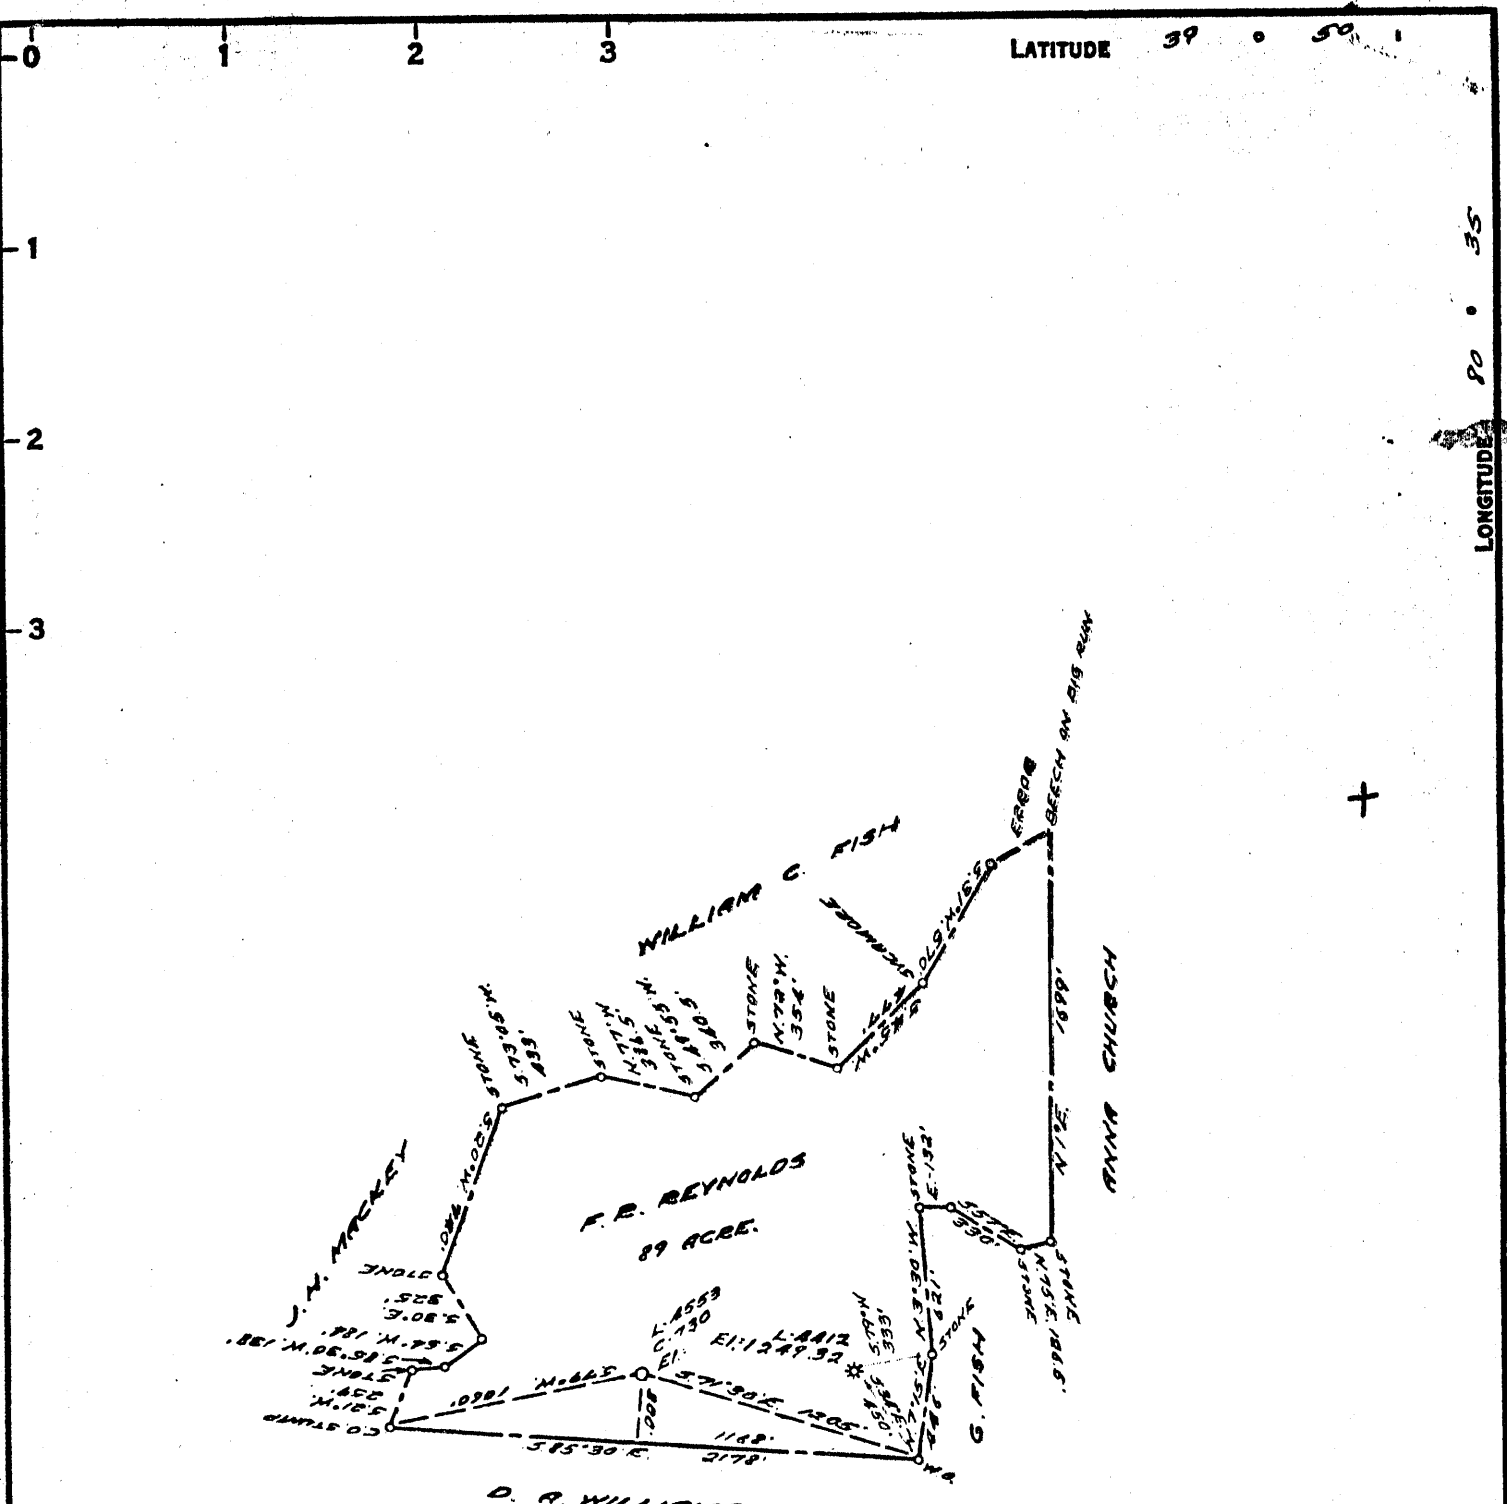

LATITUDE 39 0 50 1

LONGITUDE 80 0 35

COAL OWNED BY _____
 PARTIAL PLUS
 NEW LOCATION
 DRILL DEEPER
 ABANDONMENT *issued 2-17-71*

4.00S
 0.70W

0-25-29

COMPANY THE MANUFACTURERS LIGHT & HEAT
 ADDRESS 800 UNION TRUST BLDG. PGH. PA.
 FARM A.R. REYNOLDS
 TRACT _____ ACRES 89 LEASE No. 28910
 WELL (FARM) No. 1 SERIAL No. 4412
 ELEVATION (SPIRIT LEVEL) 1249.32'
 QUADRANGLE CAMERON SC
 COUNTY MARSHALL DISTRICT LIBERTY
 ENGINEER Robert M. Hall (G.E.A.)
 ENGINEER'S REGISTRATION No. 361-E
 FILE No. _____ DRAWING No. Y-25-22
 DATE 28 AUG 59 SCALE 1" = 800'

STATE OF WEST VIRGINIA
 DEPARTMENT OF MINES
 OIL AND GAS DIVISION
 CHARLESTON

WELL LOCATION MAP

FILE No. MARS-402-A

MARS-402-PPD Partial-Storage

+ DENOTES LOCATION OF WELL ON UNITED STATES TOPOGRAPHIC MAPS, SCALE 1 TO 62,500. LATITUDE AND LONGITUDE LINES BEING REPRESENTED BY BORDER LINES AS SHOWN.
 - DENOTES ONE INCH SPACES ON BORDER LINE OF ORIGINAL TRACING.