



west virginia department of environmental protection

Office of Oil and Gas
601 57th Street, S.E.
Charleston, WV 25304
(304) 926-0450
fax: (304) 926-0452

Earl Ray Tomblin, Governor
Randy C. Huffman, Cabinet Secretary
www.dep.wv.gov

Monday, October 03, 2016
NOTICE OF PERMIT CANCELLATION
Vertical / Vertical Well - 1

DUCKWORTH, STEVE WELL SERVICE
P O BOX 6871

CHARLESTON, WV 253620000

Re: Permit cancellation for HENDERSON 1
47-053-00503-00-00

The FINAL INSPECTION REPORT for the CANCELLED PERMIT, issued for U.S. Well Number 47-053-00503-00-00 , has been received by the Office of Oil and Gas. The permit has been cancelled as of 7/27/2005 .

If there are any questions, please feel free to contact me at (304) 926- 0450.

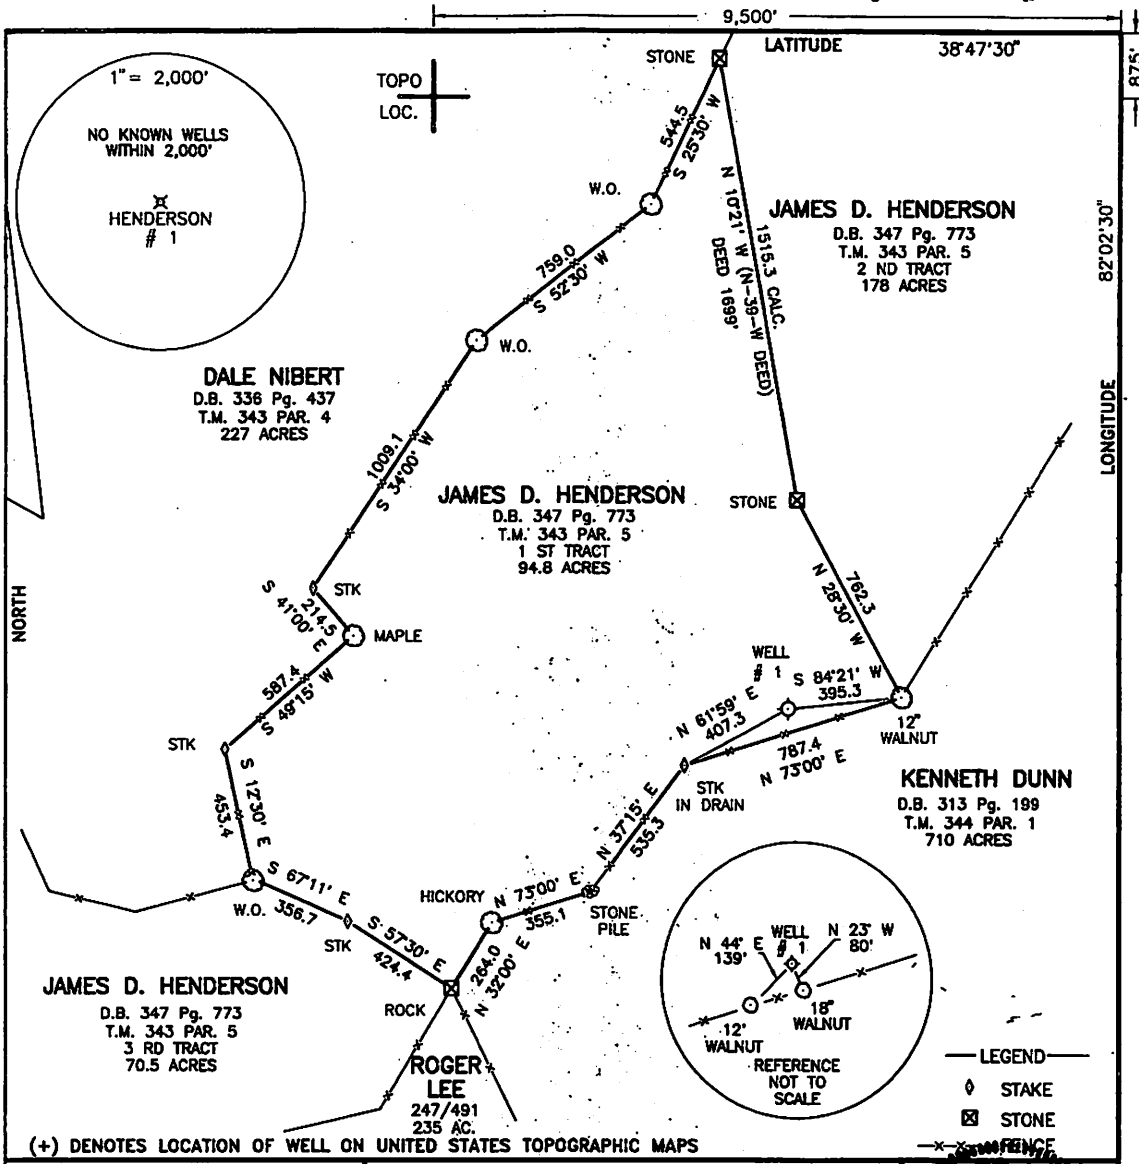

James A. Martin
Chief

Operator's Well Number: HENDERSON 1
Farm Name: HENDERSON, JAMES D.
U.S. WELL NUMBER: 47-053-00503-00-00
Vertical / Vertical Well - 1
Date Cancelled: 7/27/2005

Promoting a healthy environment.

10/07/2016

CANCELED



FILE NO. _____
 DRAWING NO. 02-72
 SCALE 1" = 500'
 MINIMUM DEGREE OF ACCURACY 1 IN 200
 PROVEN SOURCE OF ELEVATION G.P.S.

I THE UNDERSIGNED, HEREBY CERTIFY THAT THIS PLAT IS CORRECT TO THE BEST OF MY KNOWLEDGE AND BELIEF AND SHOWS ALL THE INFORMATION, REQUIRED BY LAW AND THE REGULATIONS ISSUED AND PRESCRIBED BY THE DEPARTMENT OF ENERGY.
 (SIGNED) _____
 R.P.E. _____ L.L.S. 851



STATE OF WEST VIRGINIA
 Division of Environmental Protection
 OFFICE OF OIL AND GAS

DATE MARCH 15, 20 02
 OPERATOR'S WELL NO. HENDERSON # 1
 API WELL NO. 47-053-00503
 STATE COUNTY PERMIT

WELL TYPE: OIL ___ GAS X LIQUID INJECTION ___ WASTE DISPOSAL ___
 (IF "GAS") PRODUCTION X STORAGE ___ DEEP ___ SHALLOW X

LOCATION: ELEVATION 760.0 WATER SHED FIVEMILE CREEK of The KANAWHA RIVER
 DISTRICT ARBUCKLE COUNTY MASON

QUADRANGLE BEECH HILL 7.5'

SURFACE OWNER JAMES D. HENDERSON ACREAGE 94.8
 OIL & GAS ROYALTY OWNER DONALD & JIM HENDERSON LEASE ACREAGE 335

PROPOSED WORK: DRILL X CONVERT ___ DRILL DEEPER ___ REDRILL ___ FRACTURE OR
 STIMULATE X PLUG OFF OLD FORMATION ___ PERFORATE NEW
 FORMATION ___ OTHER PHYSICAL CHANGE IN WELL (SPECIFY): _____

PLUG AND ABANDON ___ CLEAN OUT AND REPLUG ___
 TARGET FORMATION DEVONIAN SHALE ESTIMATED DEPTH 4,400'
 WELL OPERATOR Steve Duckworth Well Serv DESIGNATED AGENT STEVE DUCKWORTH
 ADDRESS P.O. BOX 6871 ADDRESS P.O. BOX 6871
CHARLESTON, WV. 25362 CHARLESTON, WV. 25362

10/07/2016