


Latitude 38 00'

Longitude 82 15'

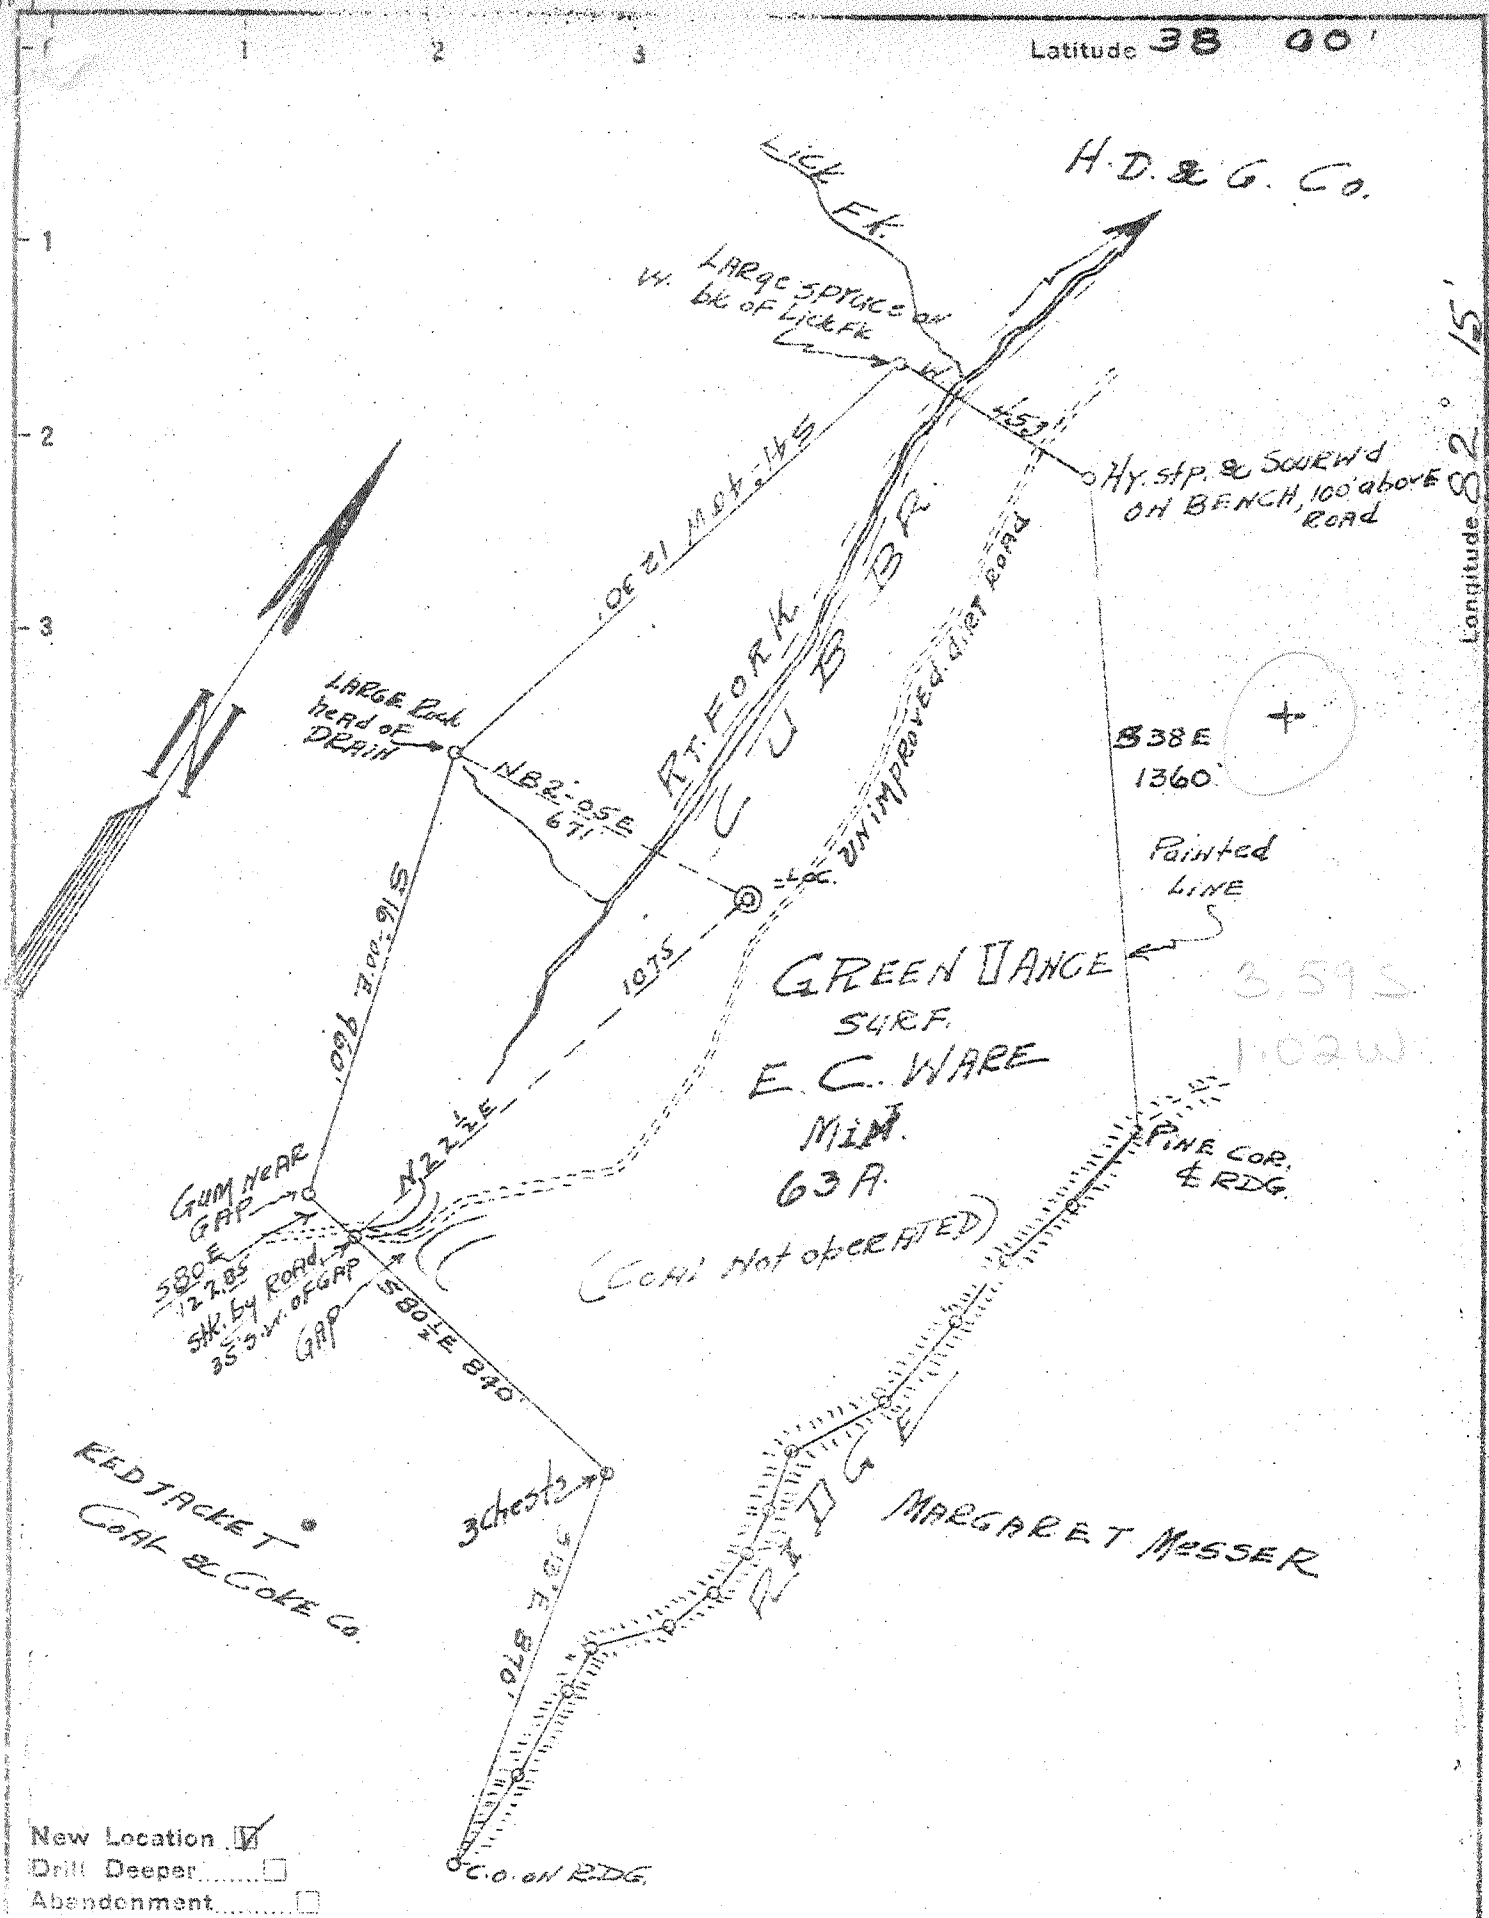

- New Location
- Drill Deeper
- Abandonment

Company E.C. WARE  
 Address BEAUTY, Ky.  
 Farm WANCE FARM  
 Tract 63 Acres 63 Lease No. \_\_\_\_\_  
 Well (Farm) No. 1 Serial No. \_\_\_\_\_  
 Elevation (Spirit Level) 993'  
 Quadrangle MAUGATUCK, W. Va. - Ky.  
 County Mingo District HARVEY  
 Engineer Rufus M. Reed  
 Engineer's Registration No. 1826  
 File No. 5 Drawing No. 147-G  
 Date 6-8-1949 Scale 1" = 200'

STATE OF WEST VIRGINIA  
 DEPARTMENT OF MINES  
 OIL AND GAS DIVISION  
 CHARLESTON

WELL LOCATION MAP  
 FILE NO. MIN-185

+ Denotes location of well on United States Topographic Maps, scale 1 to 62,500, latitude and longitude lines being represented by border lines as shown.  
 - Denotes one inch spaces on border line of well - tracing.

6-6-299 Deepwell

WEST VIRGINIA DEPARTMENT OF MINES  
OIL & GAS DIVISION  
W E L L R E C O R D

Gas Well  
CASING & TUBING

Permit No. Min 185			
Naugatuck Quad.			
Company	Ware Drilling Company		
Address	Beauty, Kentucky	10	10
Farm	F.H. Yates or Green Vance A 63	8½	289
Location	Cub Branch	6 5/8	1518
Well No.	1 Elev. 993'	2	3716
District	Harvey Mingo County		
Surface	F.H. Yates Estate, Ashland, Ky.		Anchor Packer
Mineral	Same		Depth 1687'
Commenced	July 9, 1949		
Completed	Sept. 20, 1949		Coal at 22'; 24';
Date shot	2395 to 3752'		105'; 107'
Open flow	8/10ths W in 2"		
Rock Pressure	500 lbs. 48 hrs.		
Fresh Water	480'		
Salt Water	1060'		

Surface	0	14
Sand	14	22
Coal	22	24
Slate	24	45
Sand	45	105
Coal	105	107
Slate	107	110
Sand	110	260
Slate & Shells	260	285
Sand	285	309
Slate & Shells	309	665
Sand	665	762
Slate	762	800
Salt Sand	800	922
Slate	922	927
Sand	927	1094
Black Lime	1094	1116
Sand	1116	1234
Lime	1234	1270
Slate	1270	1315
Maxon Sand	1315	1362
Slate	1362	1365
Sand	1365	1395
Slate	1395	1428
Sand	1428	1480
Little Lime	1480	1511
Slate	1511	1513
Big Lime	1513	1725
Big Injun	1725	1805
Slate & Shells	1805	2274
Coffee Shale	2274	2298
Berea Sand	2298	2395
Brown Shale	2395	2430
White Slate	2430	2700
Gray Shale	2700	3070
Brown Shale	3070	3365
Slate	3365	3673
Brown Shale	3673	3752
Corniferous Lime	3752	T.D. 3752