

5902243

1,286'

LAT. 37° 50' 00"

LONG. 82° 17' 30"

10,830'

LAURA SMITH HEIRS  
(Owner-Mineral)  
QUALITY NATURAL GAS, LLC.  
(Lessee-Gas)

RAYMOND MAYNARD  
Deed Book #433  
Page #214  
(Owner- Oil & Gas)  
RAYMOND MAYNARD  
(Owner-Surface)  
KINZER BUSINESS REALTY, LTD.  
(Lessee-Oil & Gas)  
BCL #104  
Page #716  
(Owner-Coal)  
(Coal Not Leased)

PROPOSED WELL  
SITE #2365  
ELEV. 851.1'

Mill

POINT ON  
PROPERTY LINE  
S 55°49'23" E  
359.37

MINGO BLOCK COMPANY  
(Owner-Mineral)  
CHESAPEAKE APPALACHIA, LLC.  
(Lessee-Gas)

TO EXISTING WELL  
1483  
S 60°23'30" W  
3065.36

POINT ON  
PROPERTY LINE

Lenore Ch

EXISTING  
WELL 1400

65

PROPOSED  
WELL #2343

DANNY MOORE  
(Owner-Oil & Gas)  
KINZER BUSINESS REALTY, LTD.  
(Lessee-Oil & Gas)

EXISTING  
WELL  
1404


PROPOSED WELL  
#2365

EXISTING  
WELL  
1400

PROPOSED WELL  
#2343

NOTE: THERE ARE NO DWELLINGS  
OR KNOWN WATER WELLS  
WITHIN 200' OF THE  
PROPOSED WELL.

REFERENCES

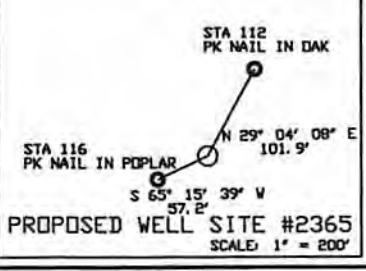

State Plane  
WV South Nad 27  
N = 295,286.196  
E = 1,625,888.835

Geographic Nad 27  
LAT = 37° 48' 13.57"  
LONG = 82° 17' 41.62"

State Plane  
UTM NAD 83  
Zone 17 (Meter)  
N = 4,184,843.63  
E = 386,019.17

LEGEND table with symbols for well types (Proposed, Plugged, Existing), survey stations, trees, roads, railroads, and streams.

DRAWING No. 2365.DWG  
SCALE 1" = 500'  
MINIMUM DEGREE OF ACCURACY 1 IN 2,500  
PROVEN SOURCE OF ELEVATION USGS T 144 1957 650.90'

Professional Engineer seal for William J. Barrows, Jr., Registered Professional Engineer, State of West Virginia, No. 17834.

B & B Engineering, LLC  
36 Hatfield Lane  
Prestonsburg, KY 41653  
Phone: (606) 874-7005

STATE OF WEST VIRGINIA  
DIVISION OF ENVIRONMENTAL PROTECTION  
OFFICE OF OIL AND GAS  
CHARLESTON, WV. 25304




DATE: 04/16/14  
OPERATOR'S WELL NO. 2365  
API WELL NO. 47-059-02243  
STATE COUNTY PERMIT

WELL TYPE: OIL \_\_\_ GAS X LIQUID INJECTION \_\_\_ WASTE DISPOSAL \_\_\_  
LOCATION: ELEVATION 851.1' WATER SHED PIGRON CREEK DISTRICT HARDEE COUNTY MINGO  
SURFACE OWNER RAYMOND MAYNARD ACREAGE ± 16  
OIL & GAS ROYALTY OWNER RAYMOND MAYNARD LEASE ACREAGE ± 16 LEASE No. 1259  
PROPOSED WORK: DRILL X CONVERT \_\_\_ DRILL DEEPER \_\_\_ REDRILL \_\_\_ FRACTURE OR STIMULATE \_\_\_  
TARGET FORMATION BIG LIME, BEREA, WEIR, BROWN SHALE ESTIMATED DEPTH 3681'  
WELL OPERATOR QUALITY NATURAL GAS, LLC DESIGNATED AGENT JAMES HILL  
ADDRESS P. O. BOX 480 Allen, Kentucky 41601 ADDRESS HC 71 Rt. 4, BOX 87A WHARNCLIFFE, WV 25651

04/25/2014



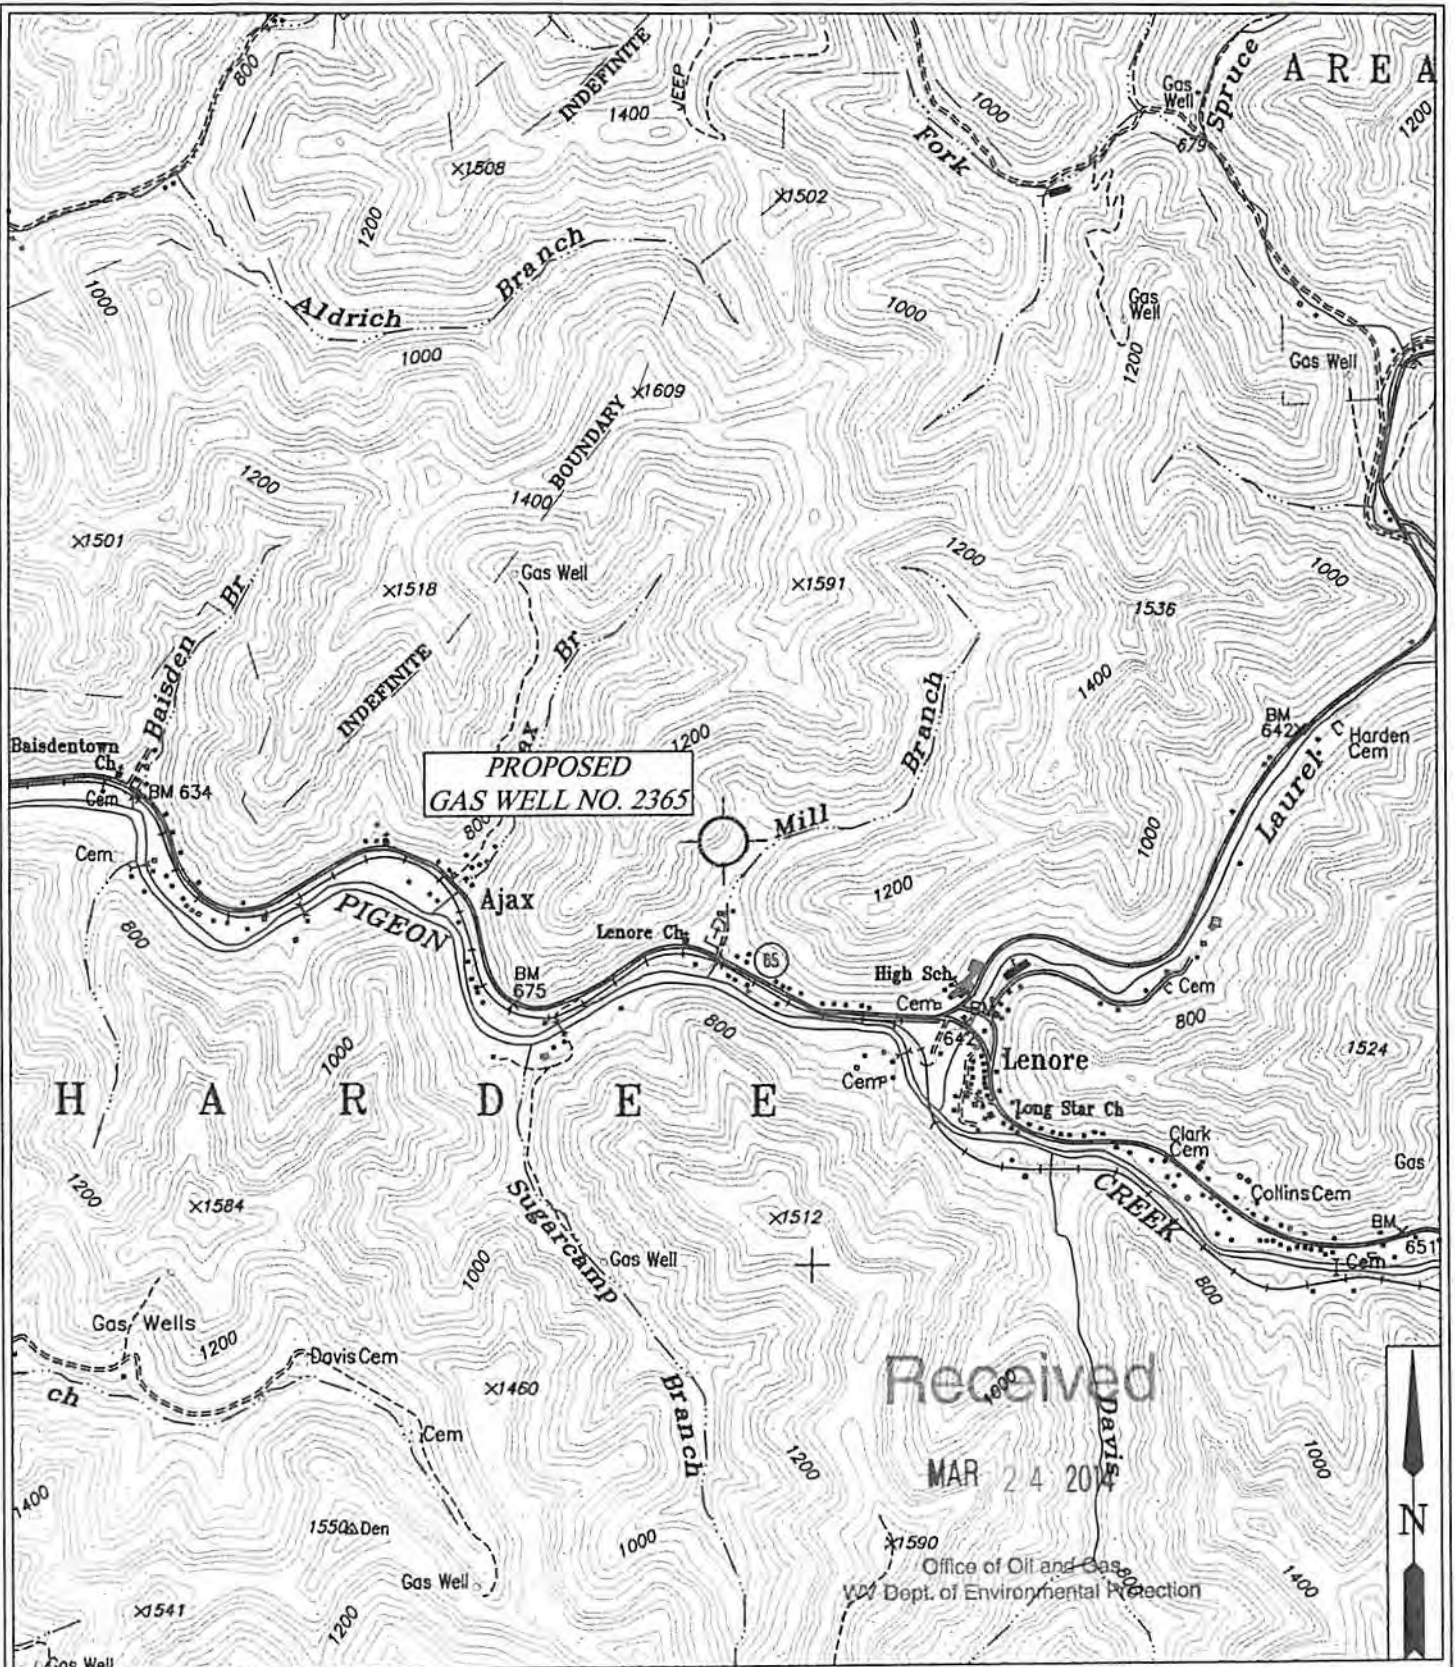

B & B Engineering, LLC  
 36 Hatfield Lane  
 Prestonsburg, KY 41653  
 Phone: (606) 784-7005

**QUALITY NATURAL GAS, LLC.**  
**LOCATION MAP**  
 PROPOSED GAS WELL NO. 2365

QUAD: NAUGATUCK  
 SCALE: 1" = 2000'  
 DATE: 03/04/2014  
 FILE NAME: 2365-VIC.DWG

*[Handwritten signature]*