


4705902268C

3.484.539

LATITUDE 37°52'30"

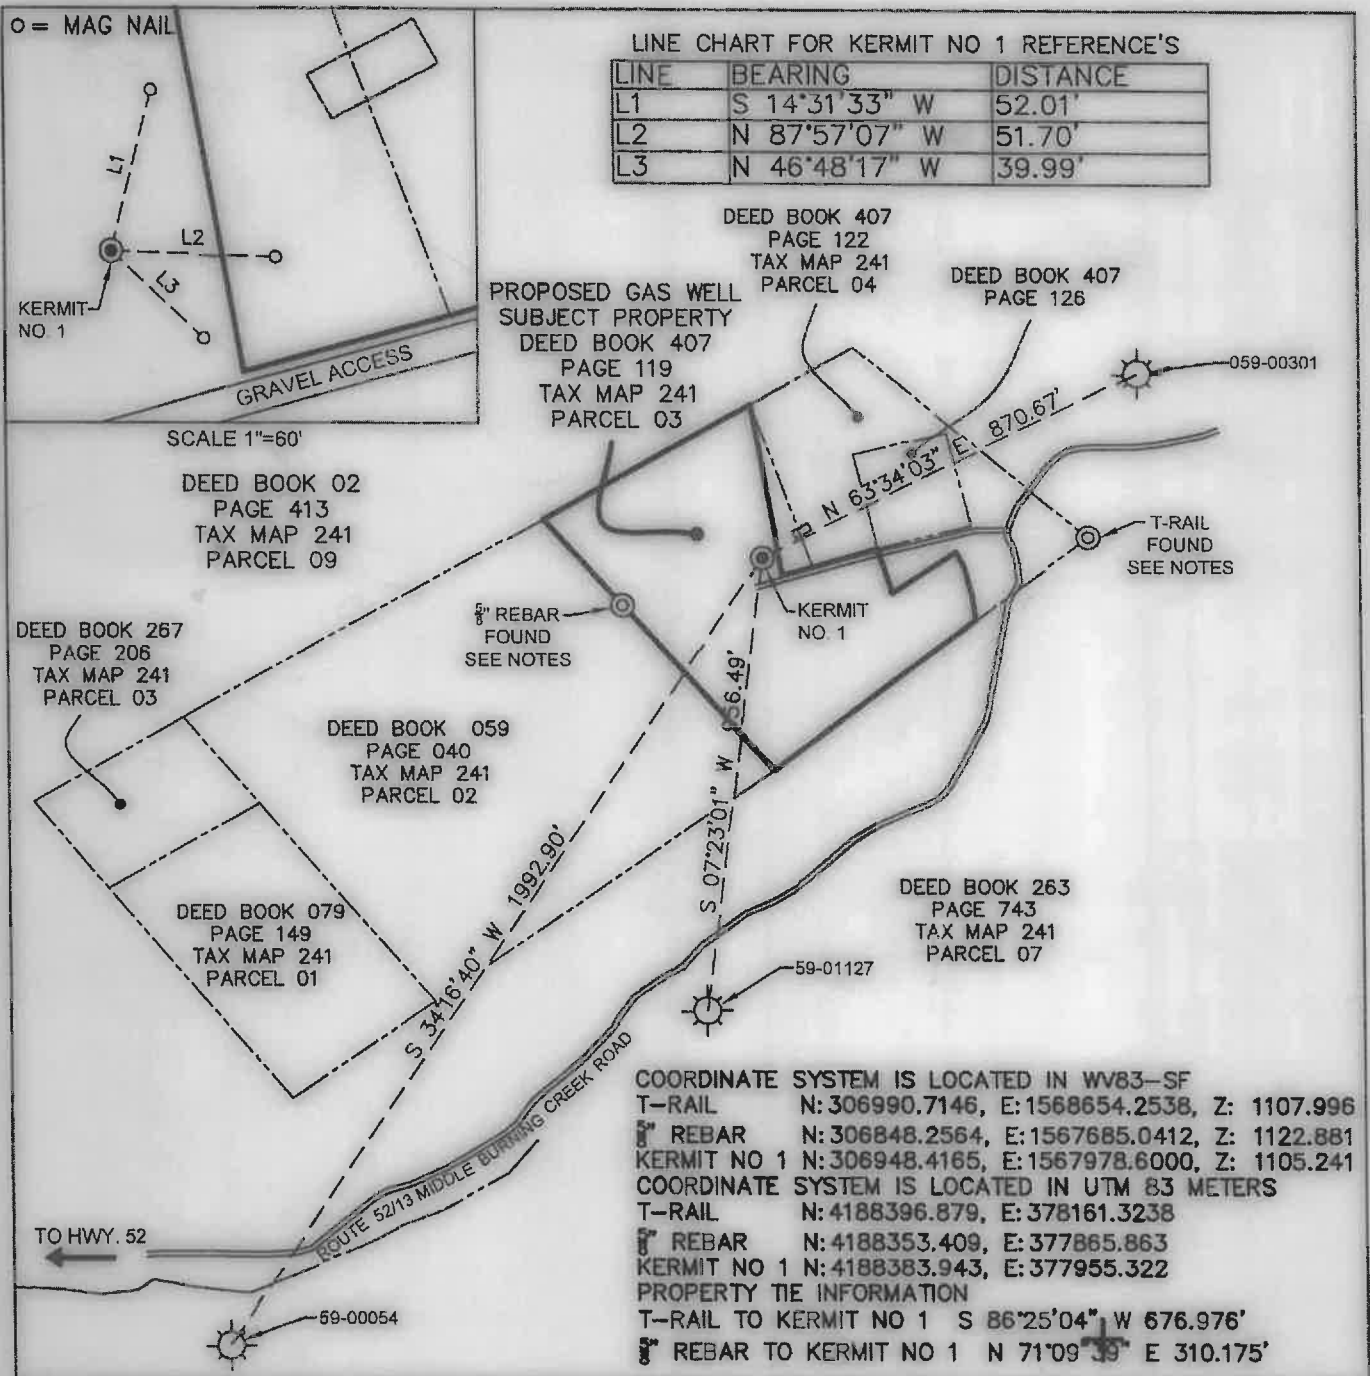

(+) DENOTES LOCATION OF WELL ON UNITED STATES TOPOGRAPHIC MAPS

FILE NO. B24-196-4288  
DRAWING NO. B24-196-A1R  
SCALE 1"=400'  
MINIMUM DEGREE OF  
ACCURACY 1:25,000  
PROVEN SOURCE OF  
ELEVATION T-RAIL 1108.00

I, RAYMOND E. FINK, A LICENSED PROFESSIONAL SURVEYOR  
IN THE STATE OF WEST VIRGINIA, DO HEREBY CERTIFY THAT  
THIS PLAT IS CORRECT TO THE BEST OF MY KNOWLEDGE AND  
BELIEF AND SHOWS ALL THE INFORMATION REQUIRED BY LAW  
AND THE REGULATIONS ISSUED AND PRESCRIBED BY THE  
DIVISION OF ENVIRONMENTAL PROTECTION.

SIGNATURE

RAYMOND E. FINK P.S. # 870



STATE OF WEST VIRGINIA  
DEPARTMENT OF ENVIRONMENT PROTECTION  
OFFICE OF OIL AND GAS



DATE OCTOBER, 2024  
OPERATOR'S WELL NO. KERMIT NO. 1  
API WELL NO.


WELL TYPE: OIL    GAS    CBM X LIQUID INJECTION    WASTE DISPOSAL     
(IF "GAS,") PRODUCTION    STORAGE    DEEP    SHALLOW X  
LOCATION: ELEVATION 1105.00 WATERSHED MIDDLE BURNING CREEK OF TUG FORK  
DISTRICT KERMIT COUNTY MINGO  
QUADRANGLE KERMIT  
SURFACE OWNER JACQUILINE & GARY HENSLEY ACREAGE 9.0 AC  
OIL & GAS ROYALTY OWNER BURNING CREEK MORROW BONE LAND CO. LEASE ACREAGE 150.70 AC  
LEASE NO. STARR TRACT  
PROPOSED WORK: DRILL X CONVERT    DRILL DEEPER    REDRILL    FRACTURE OR  
STIMULATE    PLUG OFF OLD FORMATION    PERFORATE NEW  
FORMATION    OTHER PHYSICAL CHANGE IN WELL (SPECIFY)   

09/12/2025

PLUG AND ABANDON    CLEAN OUT AND REPLUG     
TARGET FORMATION NO.2 GAS COAL SEAM ESTIMATED DEPTH 724.00'  
WELL OPERATOR KEYROCK ENERGY LLC DESIGNATED AGENT MARK ALLAMAN  
ADDRESS 207 EAST MAIN STREET, SUITE 2-D ADDRESS 207 EAST MAIN STREET, SUITE 2-D  
JOHNSON CITY, TN 37604 JOHNSON CITY, TN 37604

4705902268C 3484.539

LATITUDE 37°52'30"

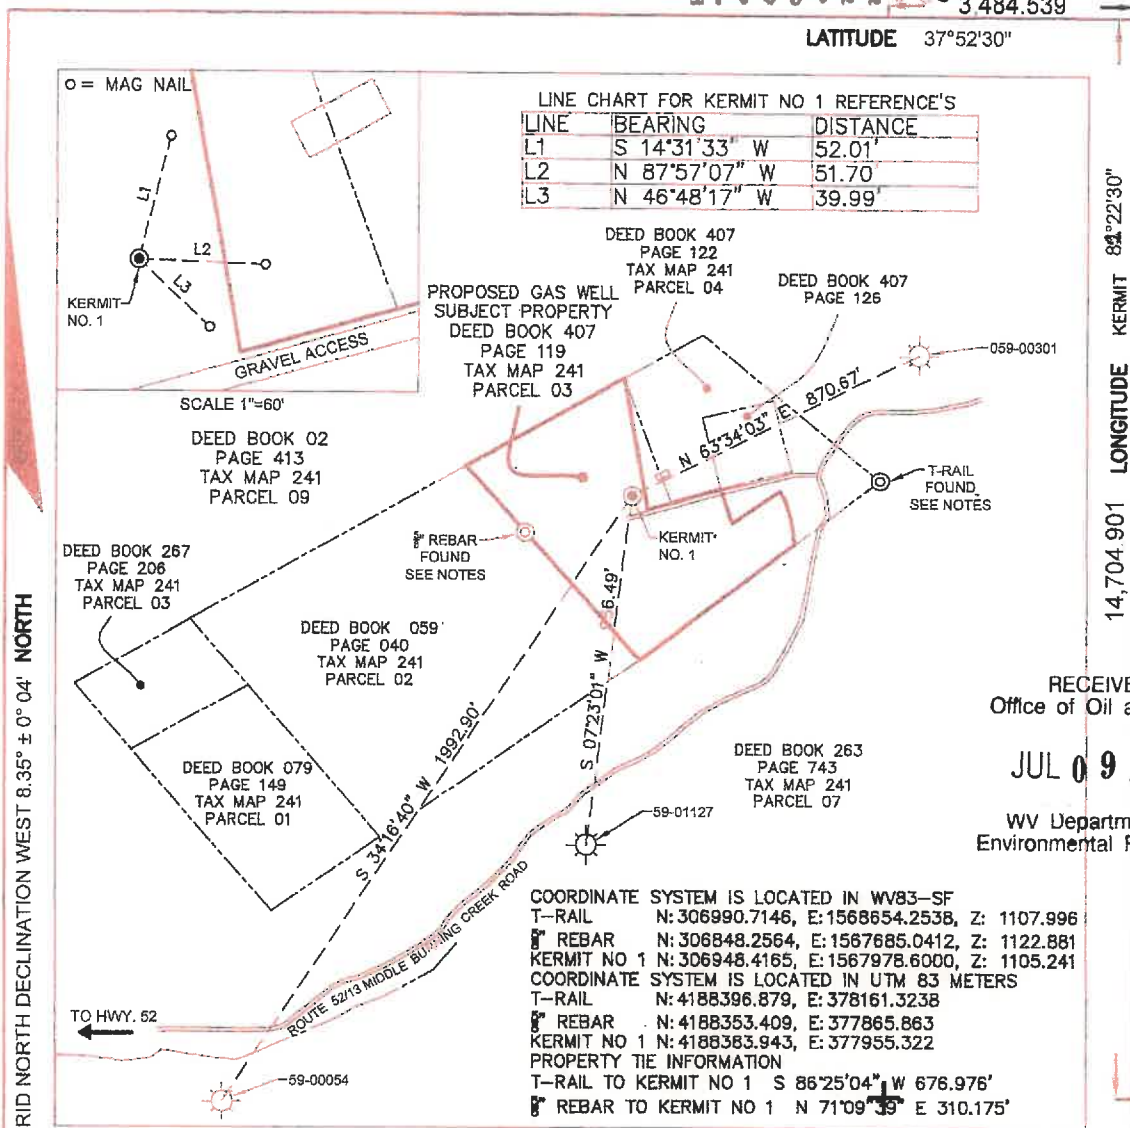

(+) DENOTES LOCATION OF WELL ON UNITED STATES TOPOGRAPHIC MAPS

FILE NO. B24-196-4288  
DRAWING NO. B24-196-A1R  
SCALE 1"=400'  
MINIMUM DEGREE OF  
ACCURACY 1:25,000  
PROVEN SOURCE OF  
ELEVATION T-RAIL 1108.00

I, RAYMOND E. FINK, A LICENSED PROFESSIONAL SURVEYOR  
IN THE STATE OF WEST VIRGINIA, DO HEREBY CERTIFY THAT  
THIS PLAT IS CORRECT TO THE BEST OF MY KNOWLEDGE AND  
BELIEF AND SHOWS ALL THE INFORMATION REQUIRED BY LAW  
AND THE REGULATIONS ISSUED AND PRESCRIBED BY THE  
DIVISION OF ENVIRONMENTAL PROTECTION.

SIGNATURE RAYMOND E. FINK P.S. # 870



STATE OF WEST VIRGINIA  
DEPARTMENT OF ENVIRONMENT PROTECTION  
OFFICE OF OIL AND GAS

DATE OCTOBER, 2024  
OPERATOR'S WELL NO. KERMIT NO. 1  
API WELL NO.

WELL TYPE: OIL    GAS    CBM X LIQUID INJECTION    WASTE DISPOSAL     
(IF "GAS," ) PRODUCTION    STORAGE    DEEP    SHALLOW X

LOCATION: ELEVATION 1105.00 WATERSHED MIDDLE BURNING CREEK OF TUG FORK  
DISTRICT KERMIT COUNTY MINGO  
QUADRANGLE KERMIT

SURFACE OWNER JACQUILINE & GARY HENSLEY ACREAGE 9.0 AC  
OIL & GAS ROYALTY OWNER BURNING CREEK MORROW BONE LAND CO. LEASE ACREAGE 150.70 AC

LEASE NO. STARR TRACT  
PROPOSED WORK: DRILL X CONVERT    DRILL DEEPER    REDRILL    FRACTURE OR  
STIMULATE    PLUG OFF OLD FORMATION    PERFORATE NEW  
FORMATION    OTHER PHYSICAL CHANGE IN WELL (SPECIFY)   

PLUG AND ABANDON    CLEAN OUT AND REPLUG     
TARGET FORMATION NO.2 GAS COAL SEAM ESTIMATED DEPTH 724.00'  
WELL OPERATOR KEYROCK ENERGY LLC DESIGNATED AGENT MARK ALLAMAN  
ADDRESS 207 EAST MAIN STREET, SUITE 2-D ADDRESS 207 EAST MAIN STREET, SUITE 2-D  
JOHNSON CITY, TN 37604 JOHNSON CITY, TN 37604

09/12/2025