

Northeast Natural
Energy LLC

Proposed Plugging of
MALINDA TENNANT 3 (061-00523)
Clay District
Monongalia County, WV

TOP HOLE (NAD 83)
N) 420115.0
E) 1777672.0
LAT.) 39°39'05.3"
LONG.) 80°10'39.9"
DEC. LAT.) 39.651459
DEC. LONG.) 80.177746

TOP HOLE (NAD 27)
N) 420078.0
E) 1809109.0
LAT.) 39°39'05.0"
LONG.) 80°10'40.6"
DEC. LAT.) 39.651379
DEC. LONG.) 80.177951

TOP HOLE (UTM NAD 83)
N) 4389396.8
E) 570543.4


ROBERT B &
PAMELA SUE ARNETT
TAX MAP AND PARCEL
4-17-84.1
2.32 ACRES

MALINDA TENNANT 3
061-00523

BLACKSVILLE QUAD.

NOTES:
1. PARCEL BOUNDARIES AS SHOWN ON THIS PLAT
WERE TAKEN FROM DEEDS, TAX MAPS AND FIELD
EVIDENCE. A FULL BOUNDARY SURVEY FOR THESE
PARCELS IS NOT EXPRESSED NOR IMPLIED.

BOORD, BENCHEK and ASSOC., INC.
Engineering, Surveying, Construction,
and Mining Services
Southpointe, PA 15317 Phone: 724-746-1055

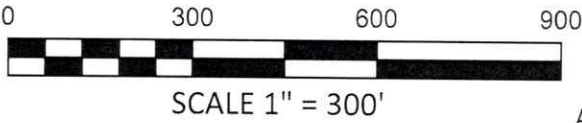

Office of Oil and Gas
AUG 18 2025
WV Department of
Environmental Protection
AUGUST 12 2025

09/05/2025

SCALE BAR: 1"=30'



LEGEND

- = FEMA 1% CHANCE FLOOD PLAIN BOUNDARY
- = 18" COMPOST FILTER SOCK (CFS)
- = PROJECT BOUNDARY
- = TREE LINE
- = PROPERTY LINE
- = 50' ASSUMED FLOODWAY
- = WATERCOURSE
- = EXISTING GAS LINE
- = EXISTING ELECTRIC LINE
- = EXISTING TELEPHONE LINE
- = EXISTING WATER LINE

FEMMA FLOOD MAP
54061C0075E

ROBERT B ARNETT
AND
PAMELA SUE ARNETT
TAX MAP AND PARCEL
4-17-84.1
2.32 ACRES

UNT/JAKES RUN RM 6.07
/WW-ML-128-AE-13

GLENDIA JEAN CUMMINS
TAX MAP AND PARCEL
4-17-72
121.06 ACRES

PROJECT BOUNDARY
0.30 ACRES

MALINDA TENNANT
047-061-00523
NAD 83
LAT:39.651459
LON:-80.177746

OPTIONAL TOPSOIL
STOCKPILE

METAL WASTE TANK
640 C.F.
114 BBLs
4788 GALLONS

228.56' DIST TO HOME

50' X 75'
STONE OR WOOD MAT
PAD PLACED AS NEEDED

15' WIDE
WOOD MAT
OR
STONE ACCESS ROAD

WOOD MAT CROSSING
OVER EXISTING DITCH LINE

EXISTING FENCE

INSTALL
18" COMPOST FILTER SOCK
IF EARTHWORK IS PERFORMED

COUNTRY ROAD

Proposed Entrance
LAT:39.651137
LON:80.177932

IRENE MAVIS EDDY
TAX MAP AND PARCEL
4-17-86
7.046 ACRES

JAROD LOGAN TENNANT
TAX MAP AND PARCEL
4-17-86.1
0.56 ACRES



DATE:
AUGUST 2025
MALINDA TENNANT
NO.3
SHALLOW WELL
47-061-00523
CLAY DISTRICT,
MONONGALIA
COUNTY, WV

WW-8 REC PLAN
MALINDA TENNANT NO.3

THIS DOCUMENT WAS PREPARED BY:
BOORD, BENCHEK AND ASSOC., INC.
FOR: NORTHEAST NATURAL ENERGY LLC

BOORD, BENCHEK AND ASSOC., INC.
Engineering, Surveying, Construction,
and Mining Services

Southpointe, PA 15317 Phone: 724-746-1000

RECEIVED
Office of Oil and Gas
AUG 18 2025
WV Department of
Environmental Protection

09/05/2025

WW-7
8-30-06



West Virginia Department of Environmental Protection
Office of Oil and Gas

WELL LOCATION FORM: GPS

API: 47-061-00523 WELL NO.: 3
FARM NAME: Malinda Tennant
RESPONSIBLE PARTY NAME: NNE Resources LLC
COUNTY: Monongalia DISTRICT: Clay
QUADRANGLE: Blacksville
SURFACE OWNER: Mr Robert B & Pamela Sue Arnett
ROYALTY OWNER: Northeast Natural Energy LLC, Pachira Energy, LLC, Carol Tennant
UTM GPS NORTHING: 4389396.8
UTM GPS EASTING: 570543.4 GPS ELEVATION: 1003'

The Responsible Party named above has chosen to submit GPS coordinates in lieu of preparing a new well location plat for a plugging permit or assigned API number on the above well. The Office of Oil and Gas will not accept GPS coordinates that do not meet the following requirements:

1. Datum: NAD 1983, Zone: 17 North, Coordinate Units: meters, Altitude: height above mean sea level (MSL) – meters.
2. Accuracy to Datum – 3.05 meters
3. Data Collection Method:

Survey grade GPS ☒ : Post Processed Differential _____

Real-Time Differential ☒

Mapping Grade GPS _____ : Post Processed Differential _____

Real-Time Differential _____

4. **Letter size copy of the topography map showing the well location.**

I the undersigned, hereby certify this data is correct to the best of my knowledge and belief and shows all the information required by law and the regulations issued and prescribed by the Office of Oil and Gas.

Holl me
Signature

Regulatory Manager
Title

8-13-25
Date

RECEIVED
Office of Oil and Gas
AUG 18 2025
WV Department of
Environmental Protection

09/05/2025